


Existing Elevations 1:100 @ A1

0 1 2 3 4 5 10
1:100 @ A1 1:200 @ A3

Do not scale drawing - Plans have been prepared from hand measured survey and accuracy cannot be guaranteed

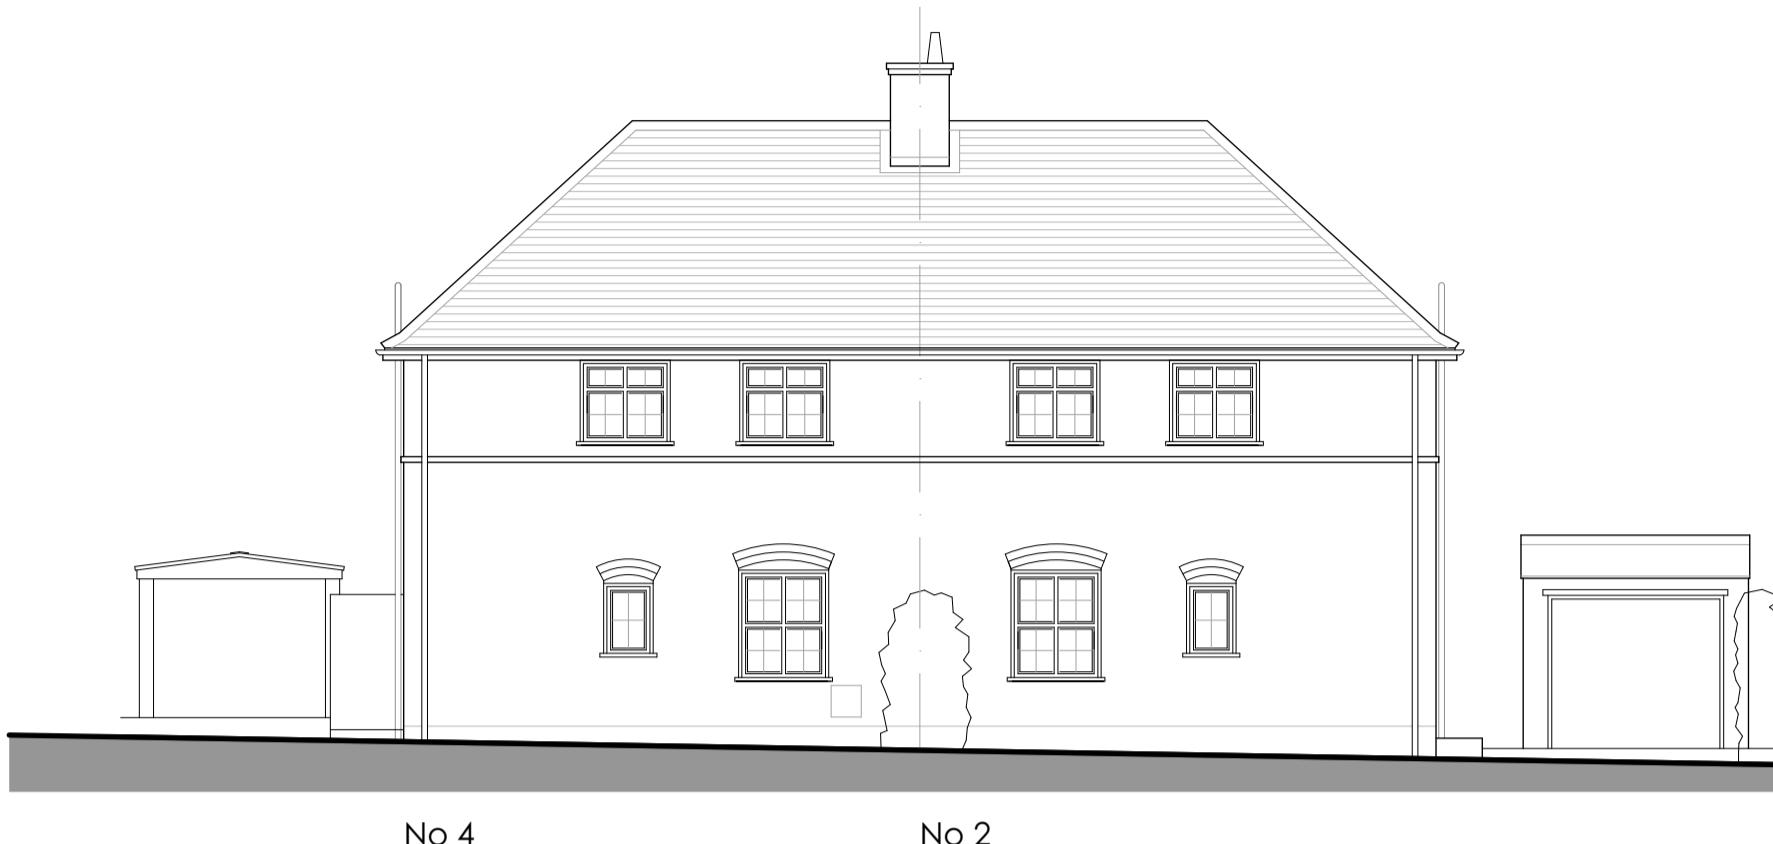


Front Elevation - North East
Facing Manor Way

Side Elevation - South East

Rear Elevation - South West


Side Elevation - North West

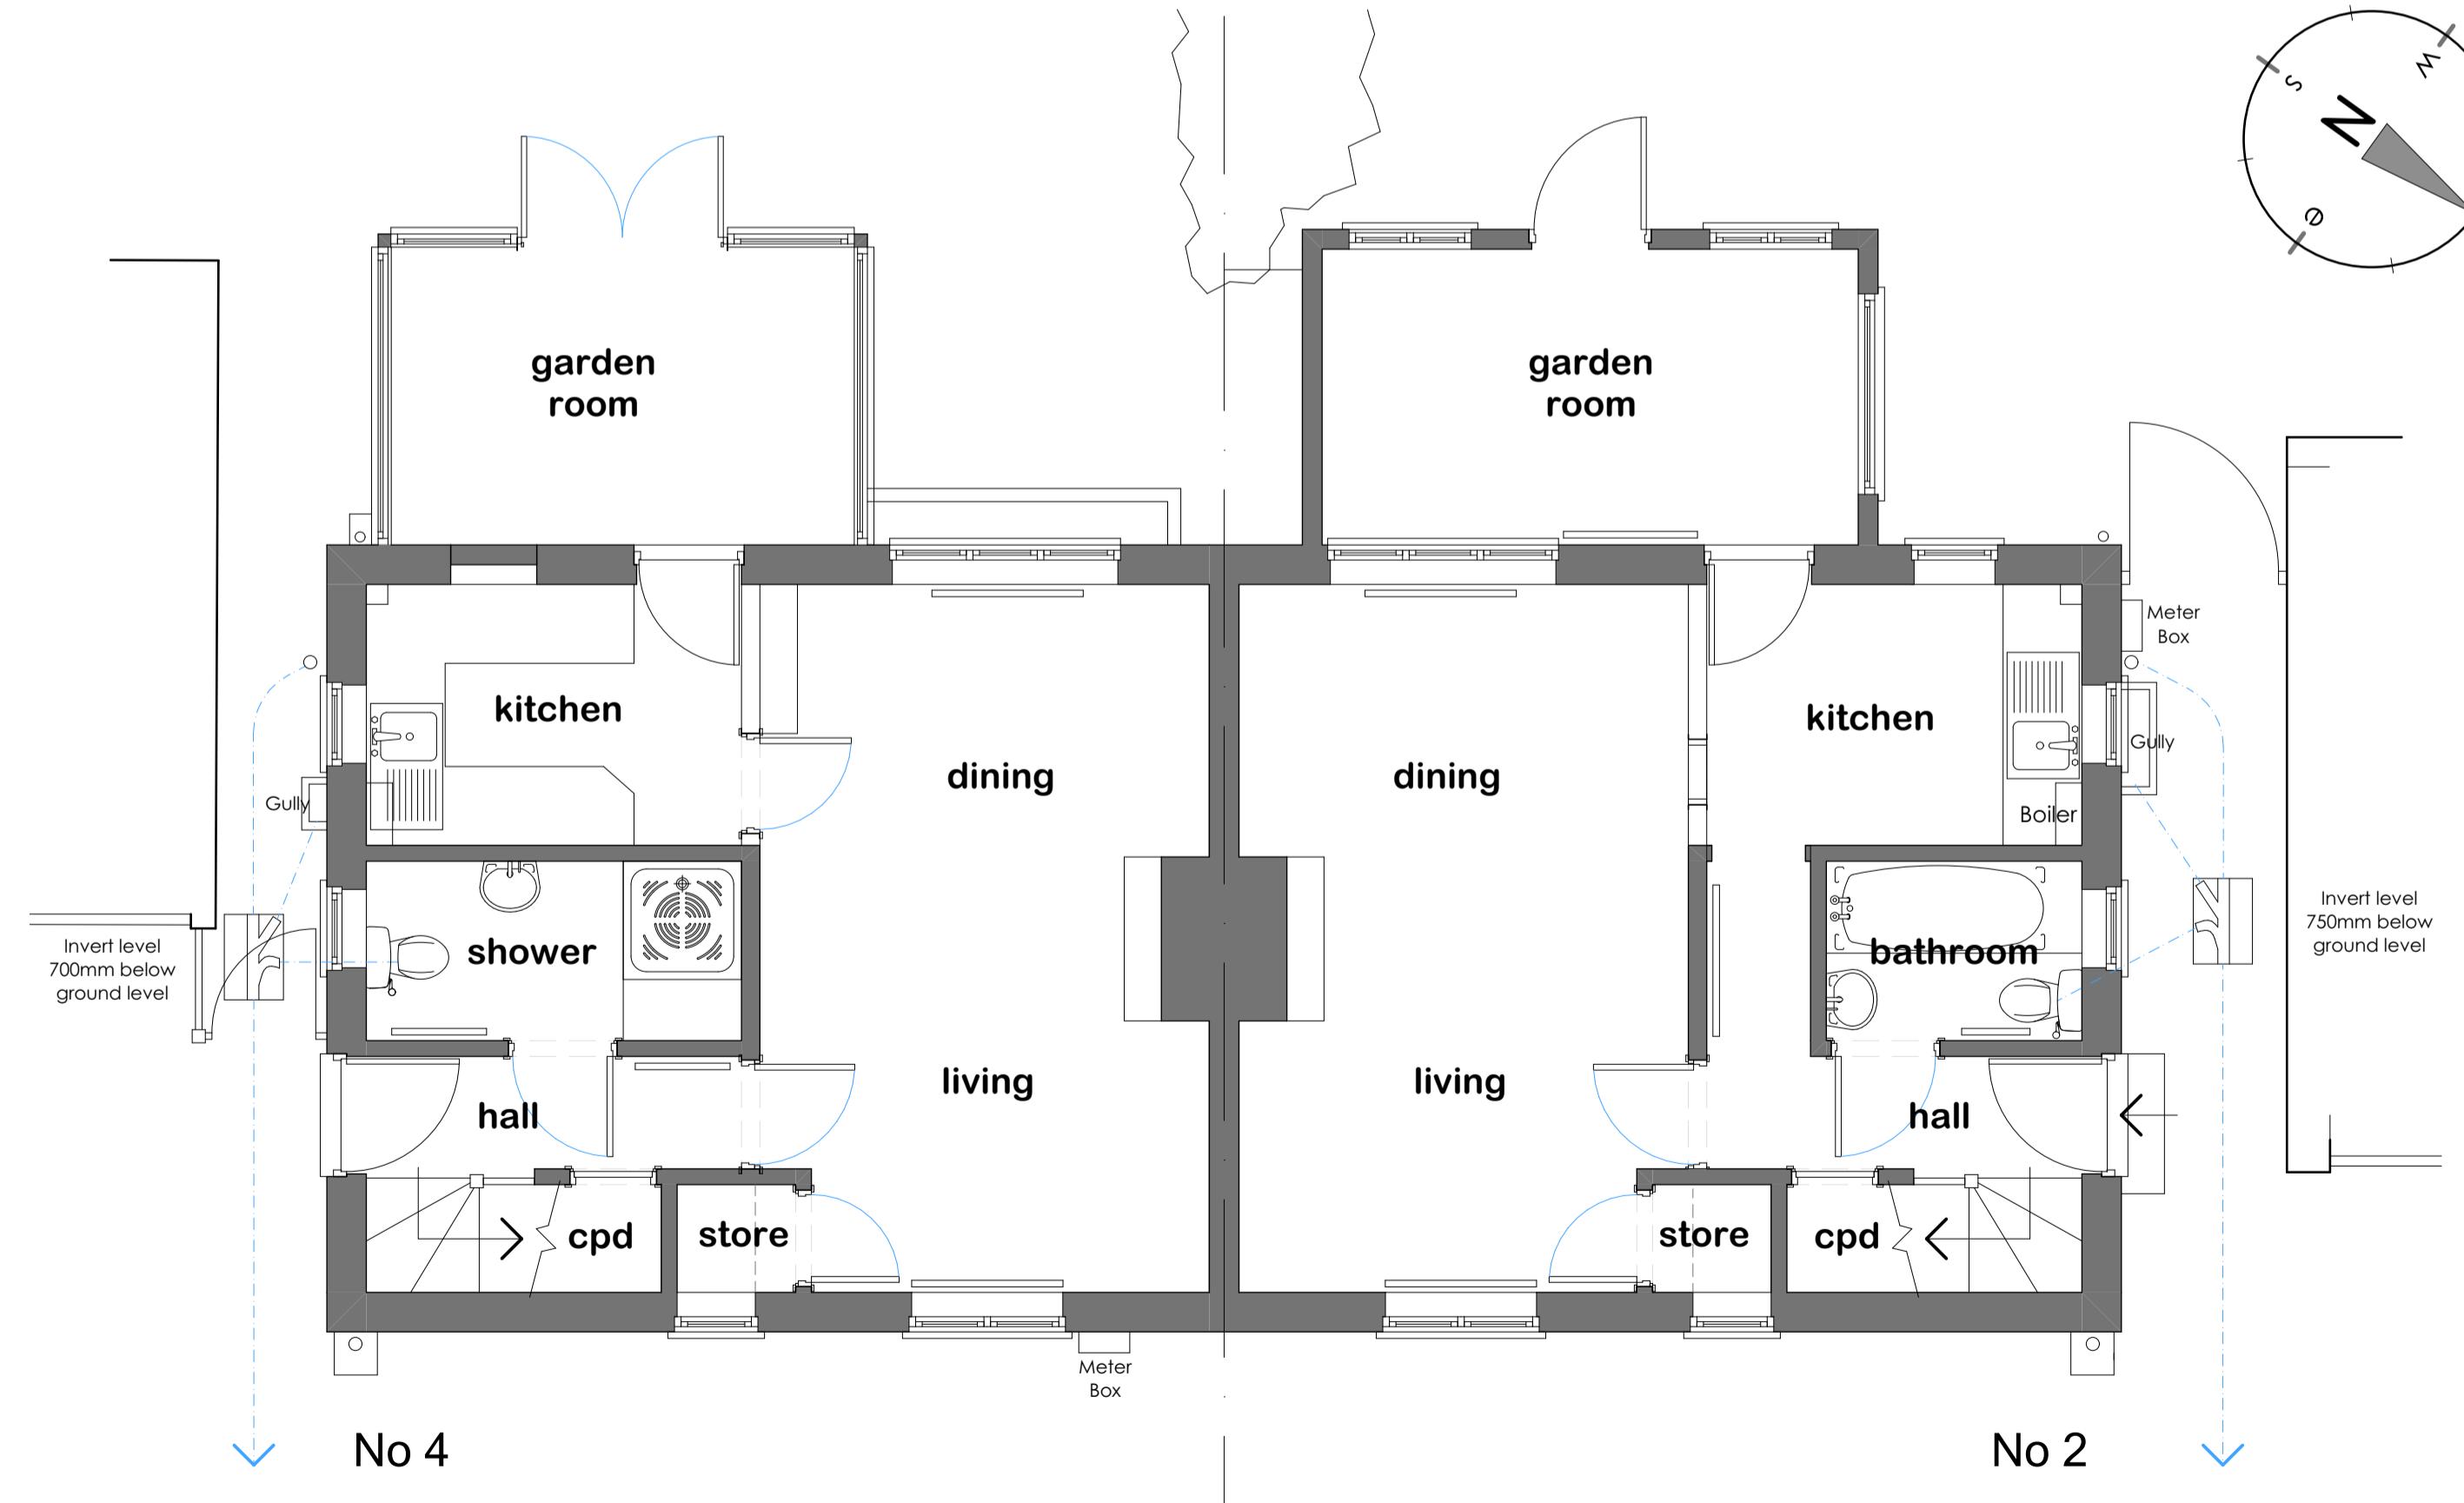

Ground Floor Plan

Existing Floor Plans 1:50 @ A1

0 1 2 3 4 5
1:50 @ A1 1:100 @ A3

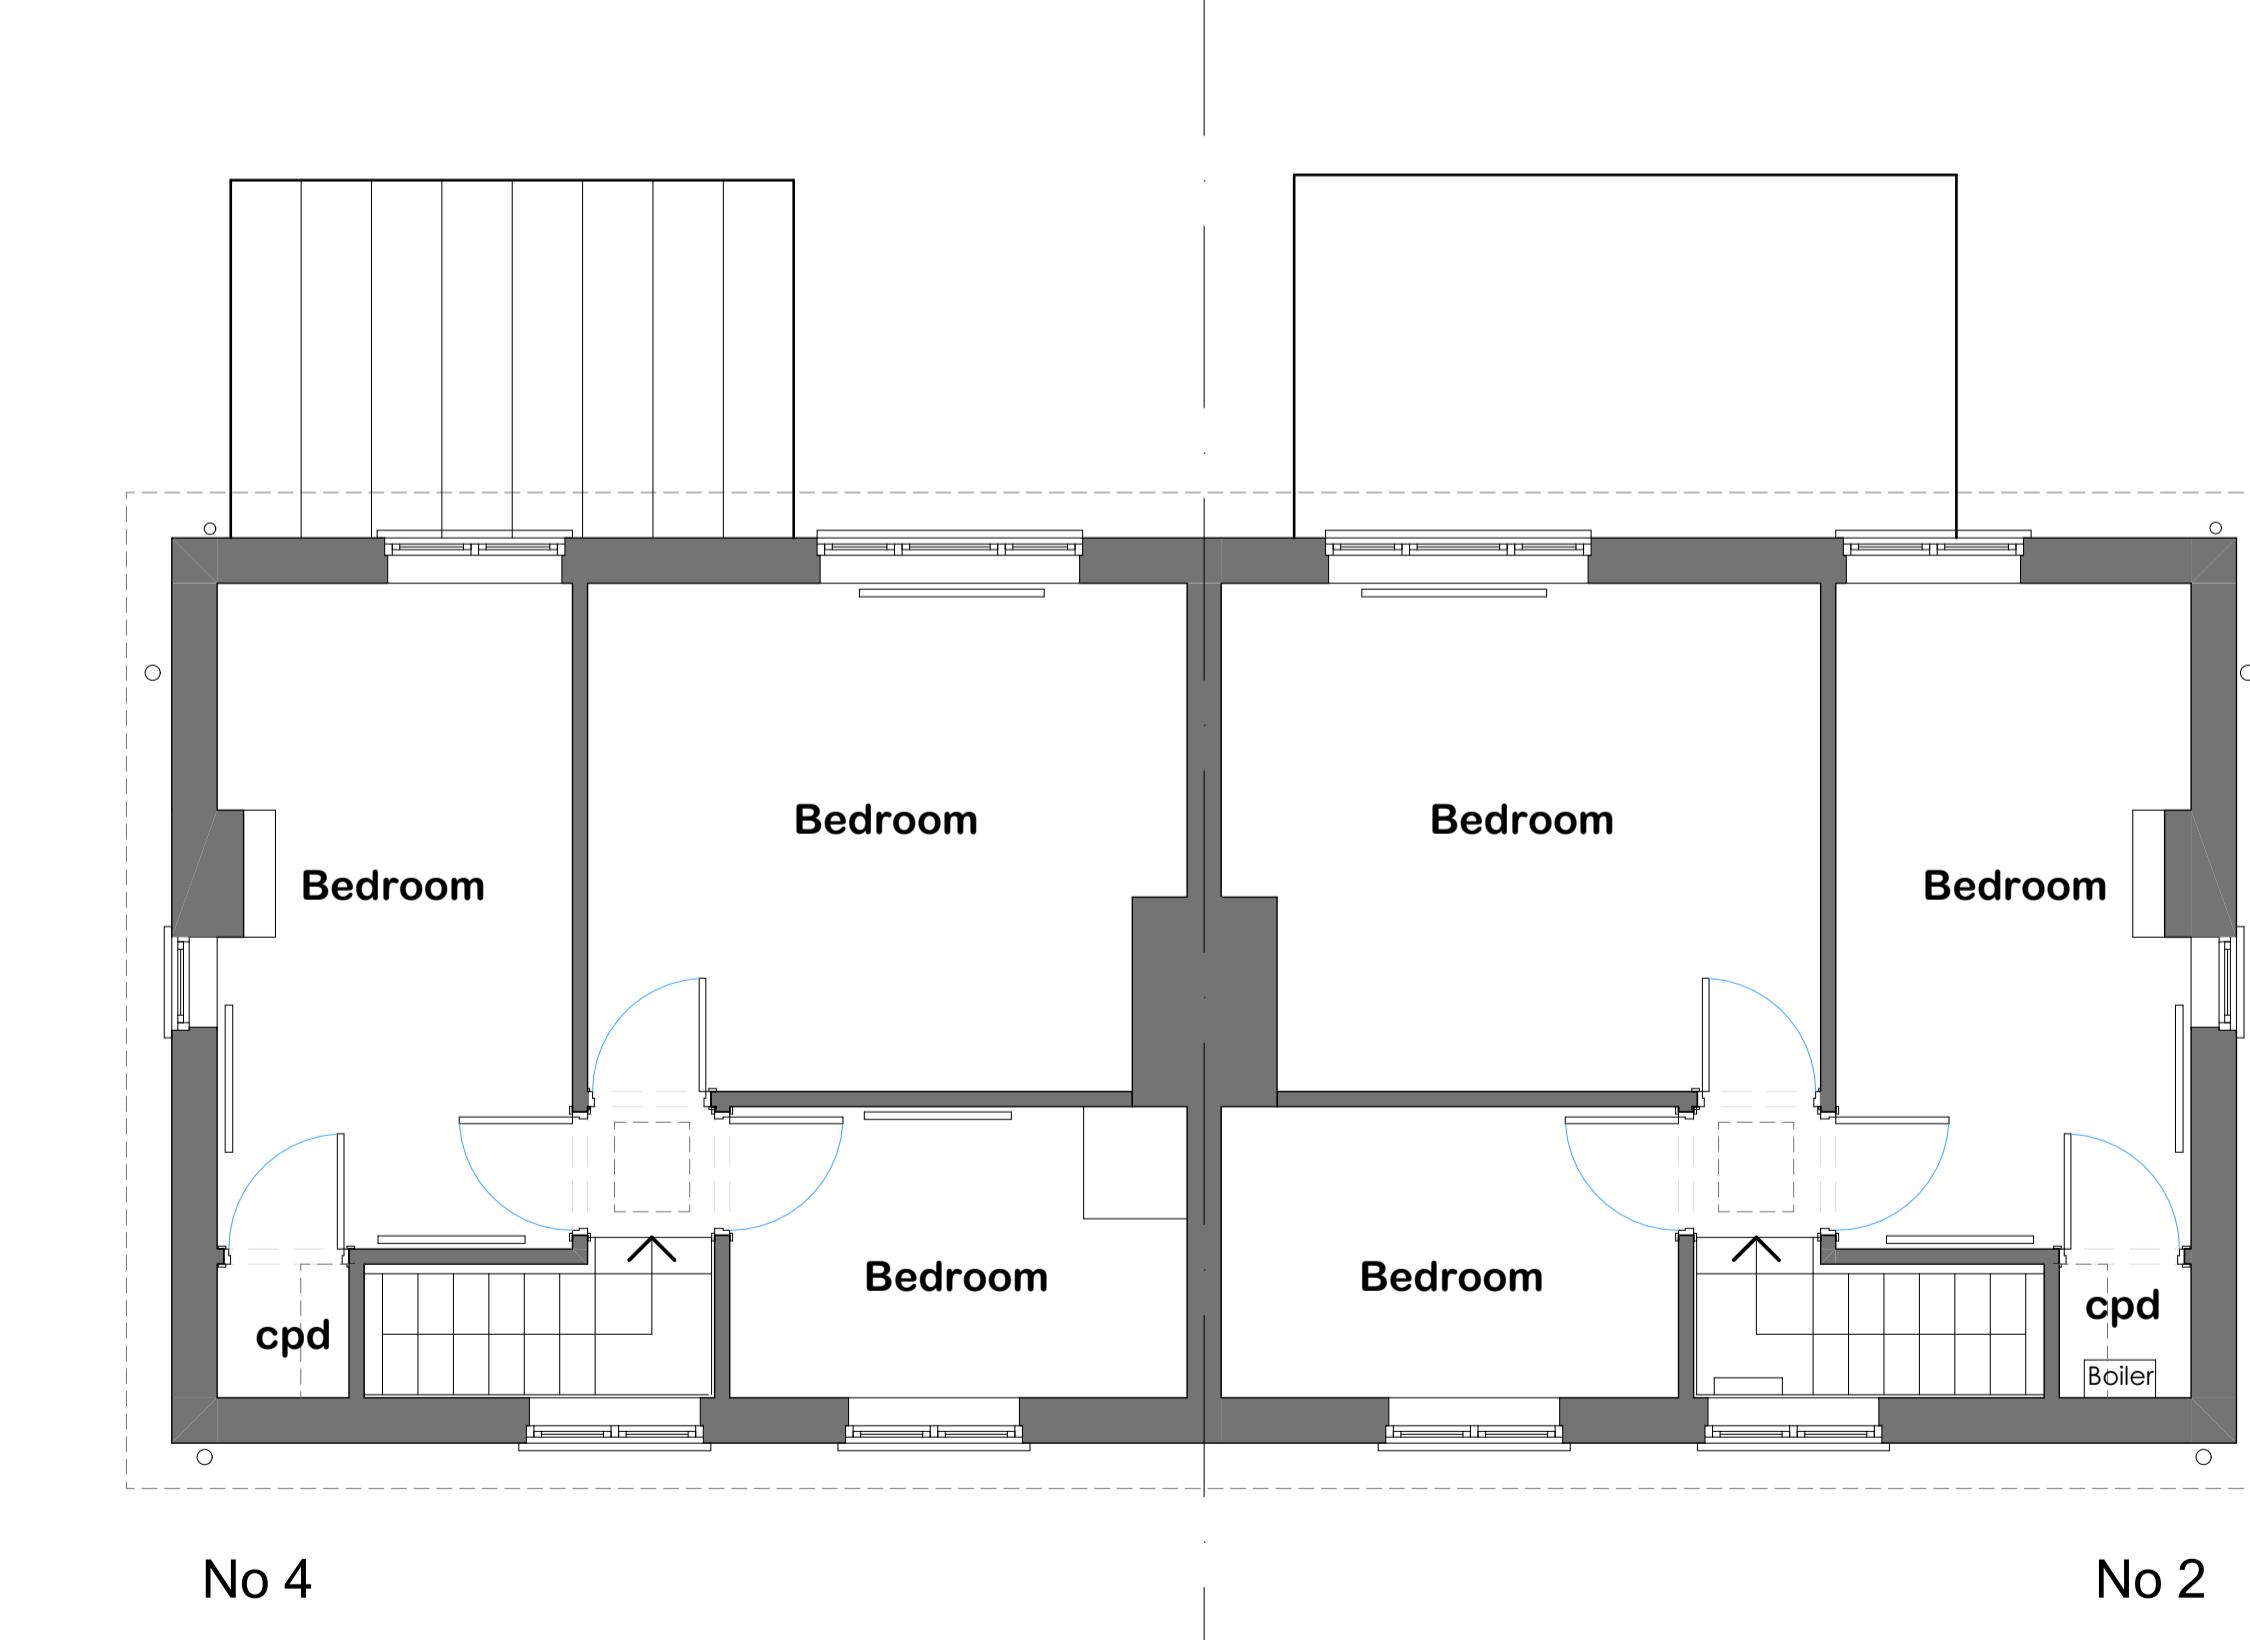

First Floor Plan

This is not a survey drawing. The accuracy of this drawing may be reliant upon geographical information provided by a third party.
Do not scale this drawing unless for planning purpose only.
Used figured dimensions. Any discrepancies to be reported.
Drawing to be read in conjunction with other relevant architectural drawings / consultants details, reports and specifications.

Rev Date Notes

This drawing is the copyright work of **Key Land Estates Architecture Ltd.** Unless formally assigned in writing



Key Land Estates
• ARCHITECTURE •

52 Brook Street
Tring - Hertfordshire - HP23 5EF
T: +44(0)7968 031139
pburman@keylandestates.co.uk
www.keylandestates.co.uk

Project

**2 & 4 Manor Way
Ruislip HA4 8HD**

for

R.M.C.S

Drawing Title

Existing Floor Plans & Elevations

Job No	Dwg No	Rev
KA2508	KA2508-03	
Drawn	1:100 @ A1 1:200 @ A3	
PKB	1:50 @ A1 1:100 @ A3	
Date	06/01/2026	Status

PLANNING