


Proposed Loft Floor Plan
Scale 1:50

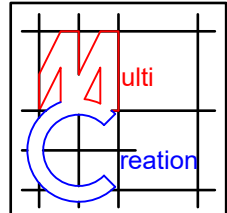


Project:
118 Royal Lane,
Uxbridge,
UB8 3QY

Title:
Proposed
Loft Floor Plan

Scale: 1:50 @ A3
Date: January 2026
Drawing No.:
3885/03A/JG
Revision

Key:

- Walls
- Fittings
- Demolition
- - - Steel
- · - · Plumbing
- - - Foundation

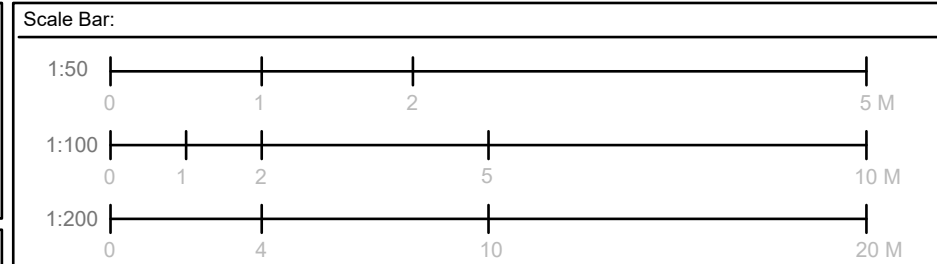

General Notes:

GENERAL NOTES APPLY TO ALL DRAWINGS. DIMENSIONS ARE IN MILLIMETER, UNLESS SPECIFIED OTHERWISE. DO NOT SCALE DRAWINGS. VERIFY ALL DIMENSIONS & CONDITIONS ON SITE BEFORE THE START OF ANY WORK. ALL WORK TO COMPLY WITH CURRENT BUILDING REGULATIONS & CODES OF PRACTICE. ALL STRUCTURAL ELEMENTS ARE TO BE CROSS CHECKED WITH STRUCTURAL CALCULATIONS. REPORT OF ANY DISCREPANCY OR VARIATION TO THE DESIGNER IMMEDIATELY PRIOR TO ANY WORKS. CONTRACTOR SHALL MAINTAIN THE IMMEDIATE CONSTRUCTION SITE IN A SECURE, CLEAN & SAFE MANNER. MEASURES TO BE PUT IN PLACE DURING AND AFTER THE DEMOLITION TO ENSURE THE PROTECTION OF THE PUBLIC, PUBLIC AMENITIES AND ADJOINING PROPERTIES. PRIOR TO THE START OF ANY WORK, IT IS THE RESPONSIBILITY OF THE OWNER TO SERVE PARTY WALL NOTICES TO ALL NEIGHBOURS. CONTRACTOR TO TAKE FULL RESPONSIBILITY FOR ALL TEMPORARY WORKS INCLUDING DESIGN & ERECTION. A STATEMENT IS REQUIRED FROM THE APPLICANT, PRINCIPAL DESIGNER & PRINCIPAL CONTRACTOR IN ORDER FOR A NOTICE OF COMPLETION TO BE SUBMITTED TO BUILDING CONTROL.