



PROPOSED

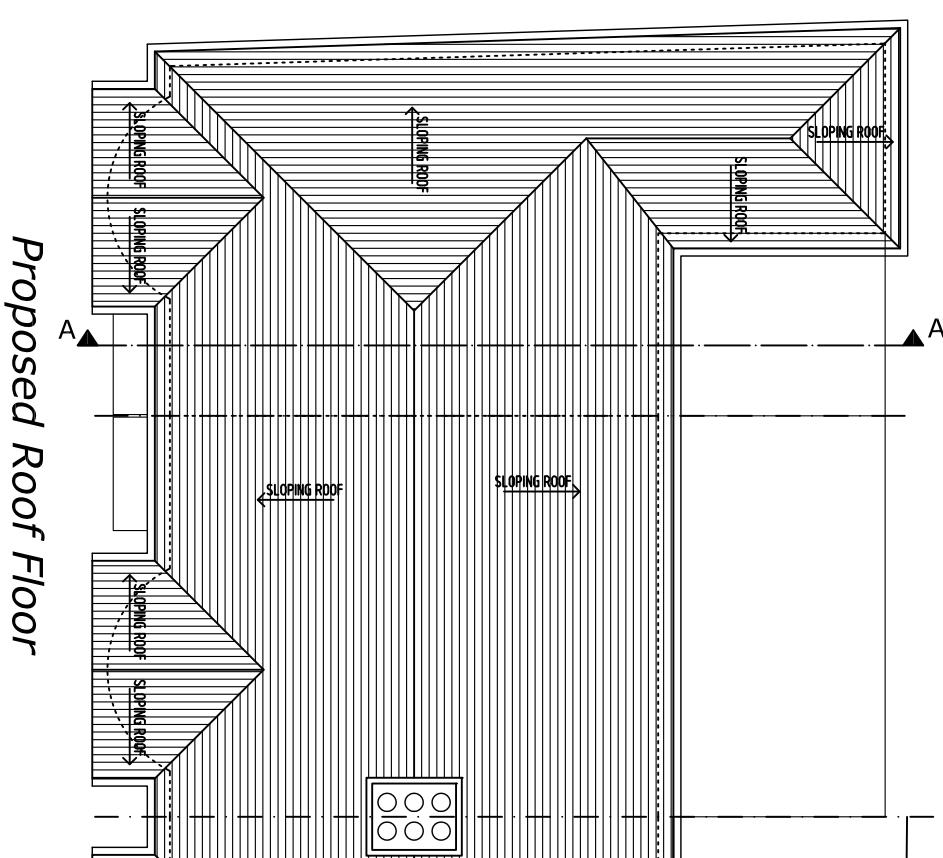


Proposed Roof Floor

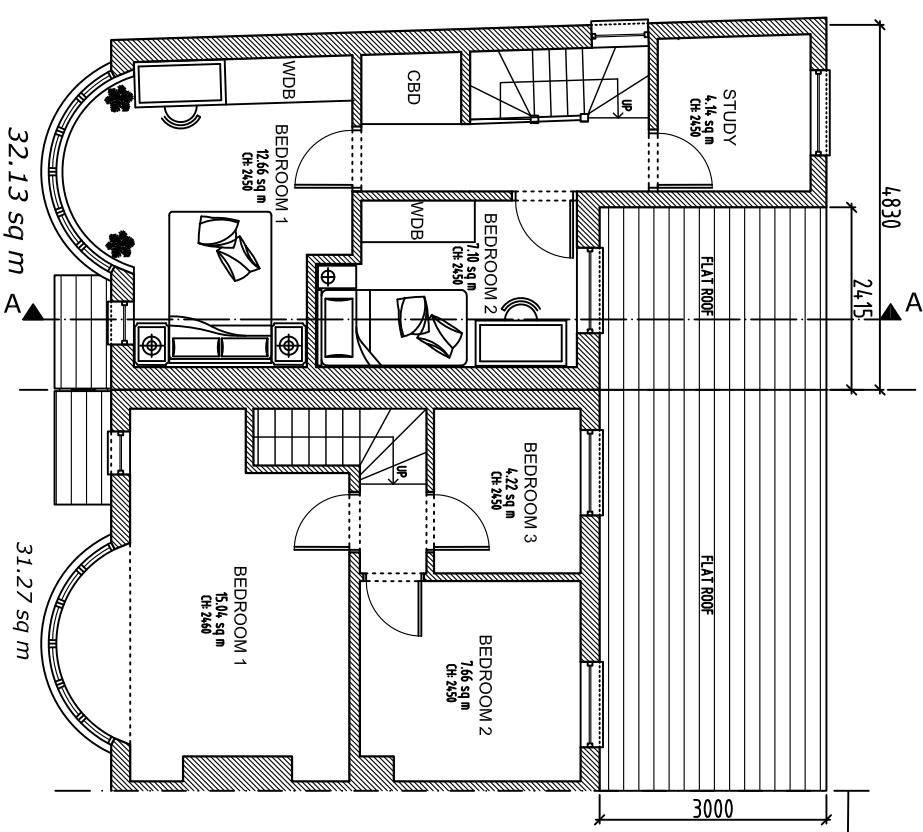

Proposed First Floor



Proposed Ground Floor

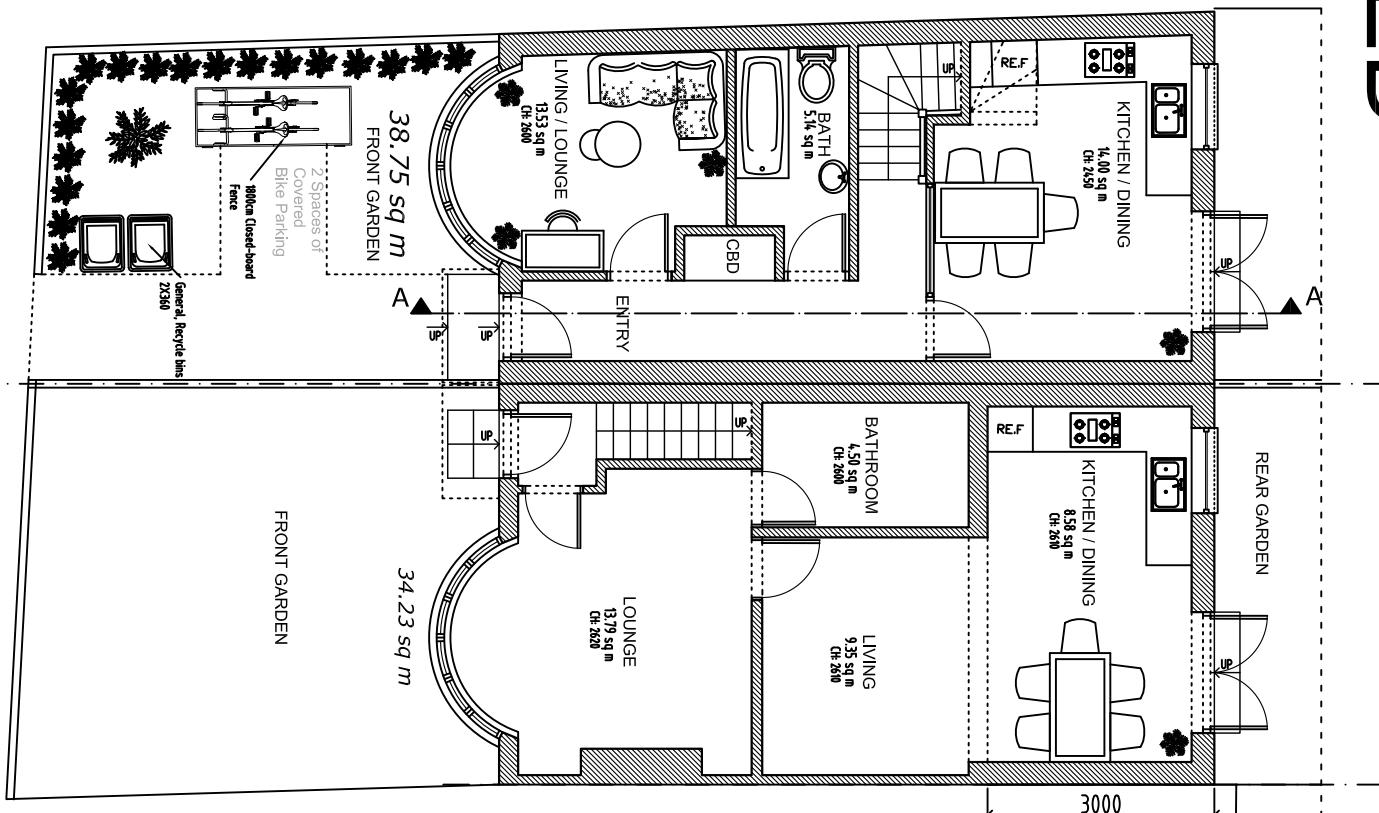

 AJ PLANS info@ajplans.co	Project: 1 Sheldon Drive, Ruislip, HA4 0UJ	
	Title: PROPOSED Floor Plans	Date: 06.01.26 Scale: 1:100 @ A3 Dwg. No. SD.01.PR.02 Rev.


PROPOSED





Proposed Front Elevation




Proposed Rear Elevation

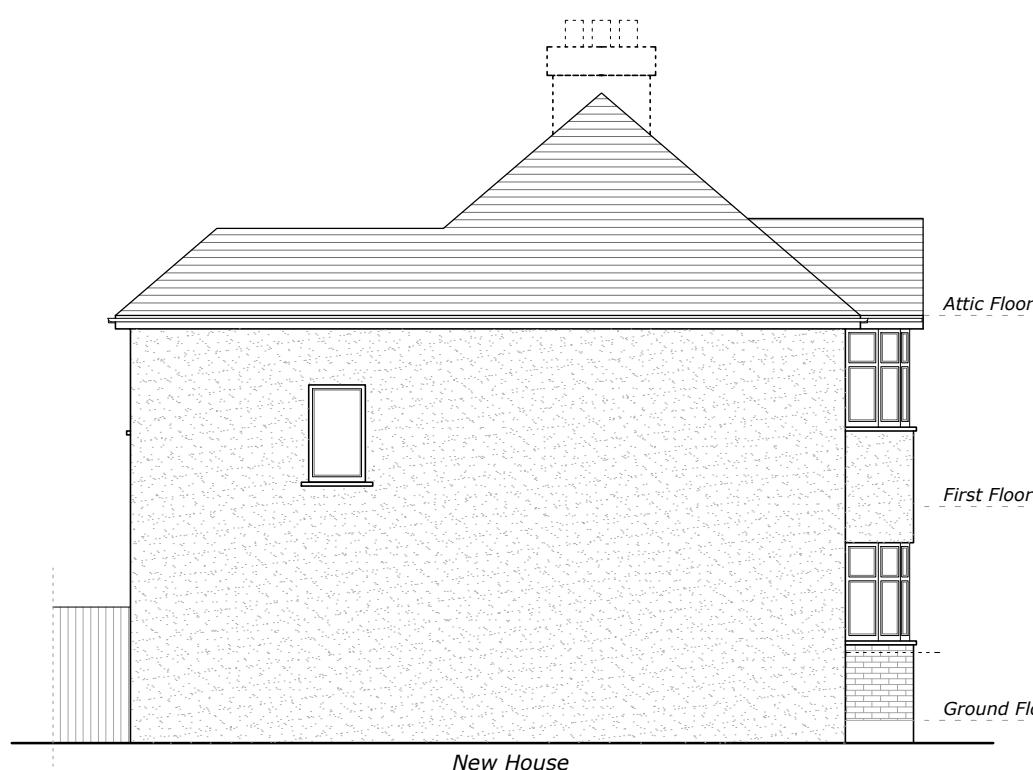

Proposed Side Elevation

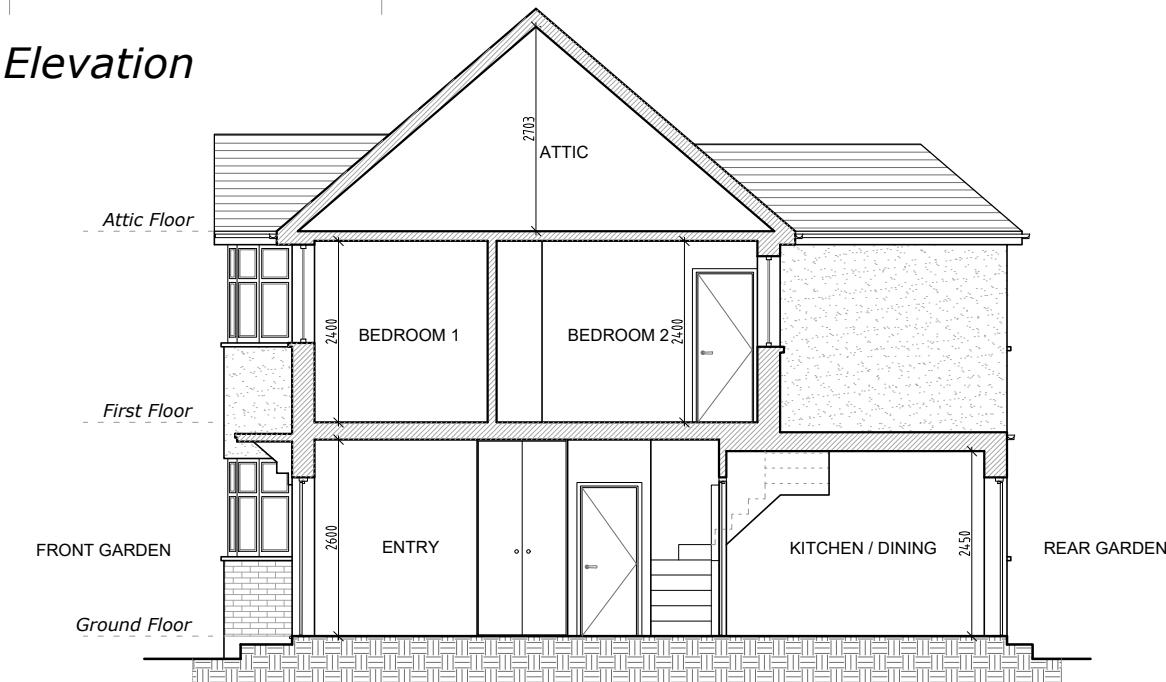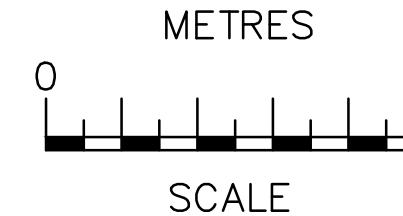

Proposed Section A-A

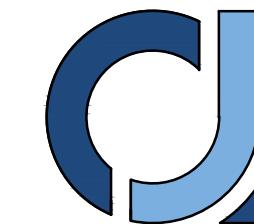 AJ PLANS <i>info@ajplans.co</i>	Project:	
	1 Sheldon Drive, Ruislip, HA4 0UJ	
Title:		PROPOSED Section and Elevations
Date:	06.01.26	Scale: 1:100 @ A3
Dwg. No.		Rev:
SD.01.PR.03		

NOTES
The contractors are to check all the dimensions, levels, drain runs and general condition of the site before works commence.

All works are to be carried out in accordance with current Building Regulations, British Standards, Code of Practice and Local Authority Requirements.