
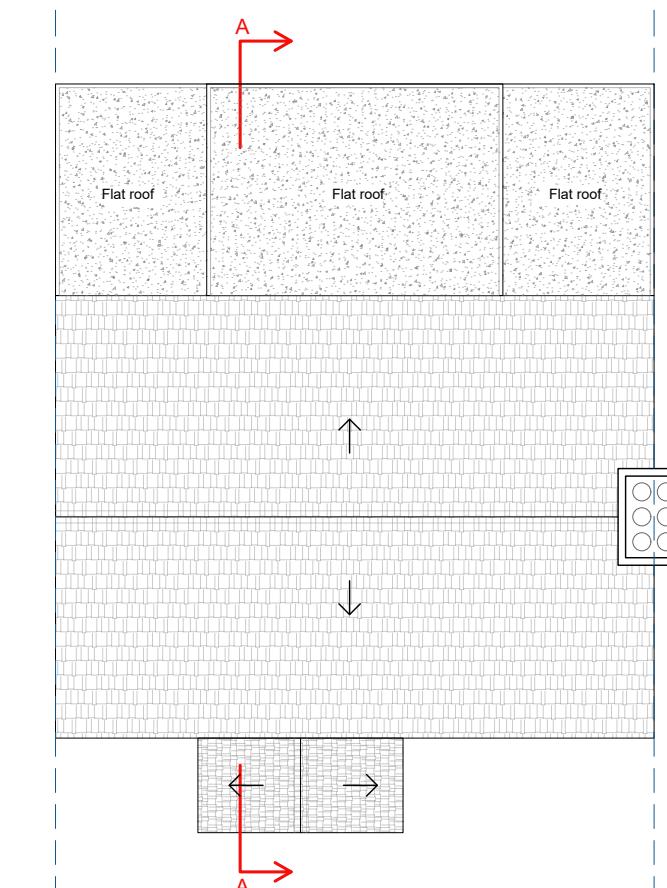
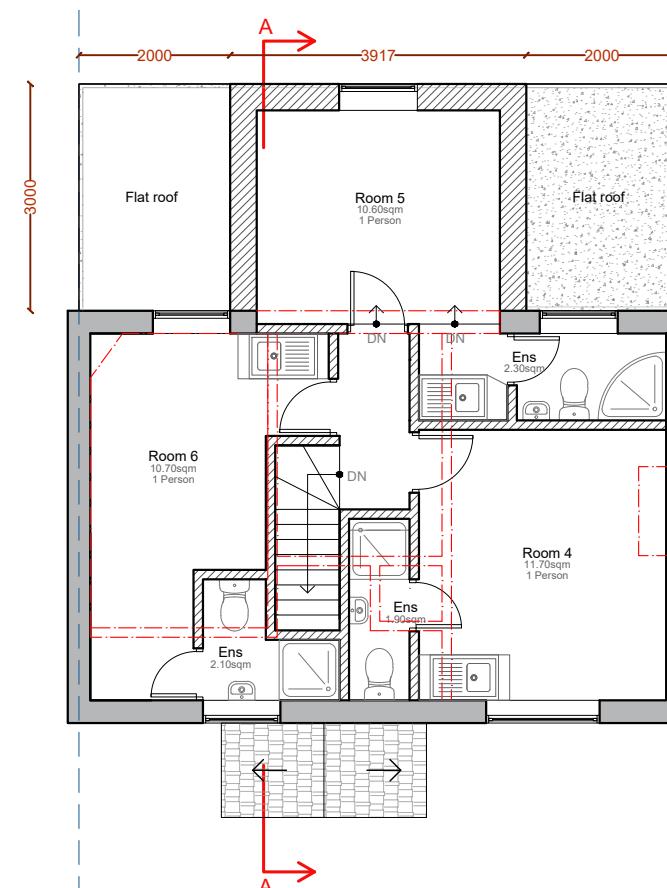


Existing Walls to be Demolished
 New Proposed Walls
 Existing Walls

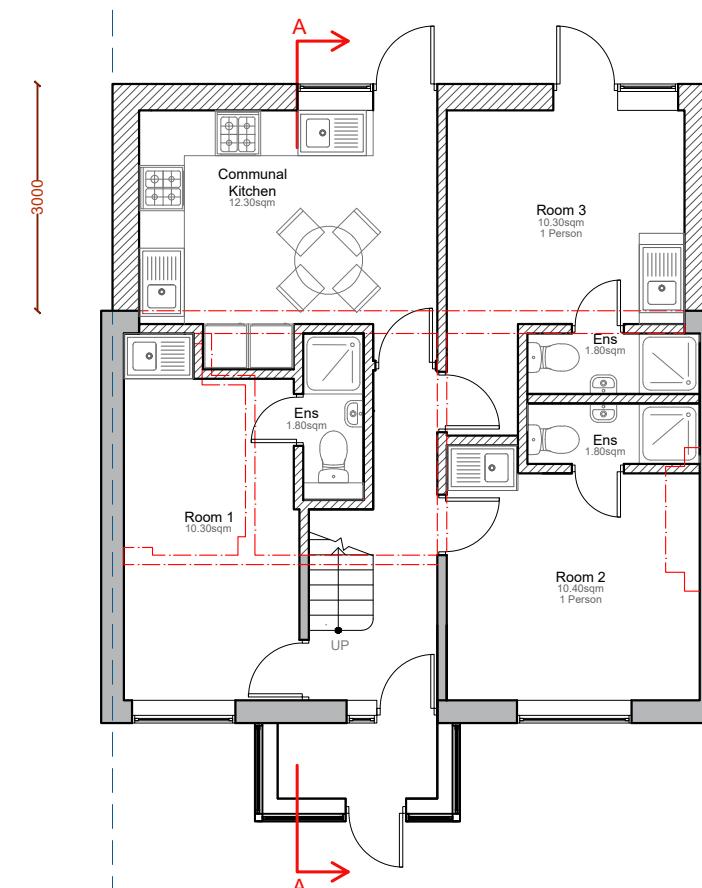

TOTAL PROPOSED GIA: 107.43sqm

0 1m 5m 10m

EXCEL
Planning

Tel: 020 3576 0996
Email: info@excelplanning.co.uk
Address: 45 Stamford Hill, London, N16 5SR

Revision	Revision Date

ADDRESS


21 North Ave, Hayes UB3 2JE



SHEET NUMBER:
P001

DRAWING TITLE:
Proposed Floor Plans
DATE: 15/01/2026
SCALE: 1:100 @ A3

Copyright in the design and this drawing is the property of Excel Planning Ltd. Reproduction in whole or in part is forbidden without written permission of Excel Planning Ltd. This drawing must be read in conjunction with all other relevant documentation and drawings.
Excel Planning Ltd accepts no liability for any expense, loss or damage of whatever nature and however arising from any variation which has not been referred to them and their approval obtained.
Do not scale from this drawing, only figured dimensions are to be used. All dimensions to be cross-checked on-site prior to manufacture and construction. Any discrepancies to be reported to Excel Planning Ltd immediately.

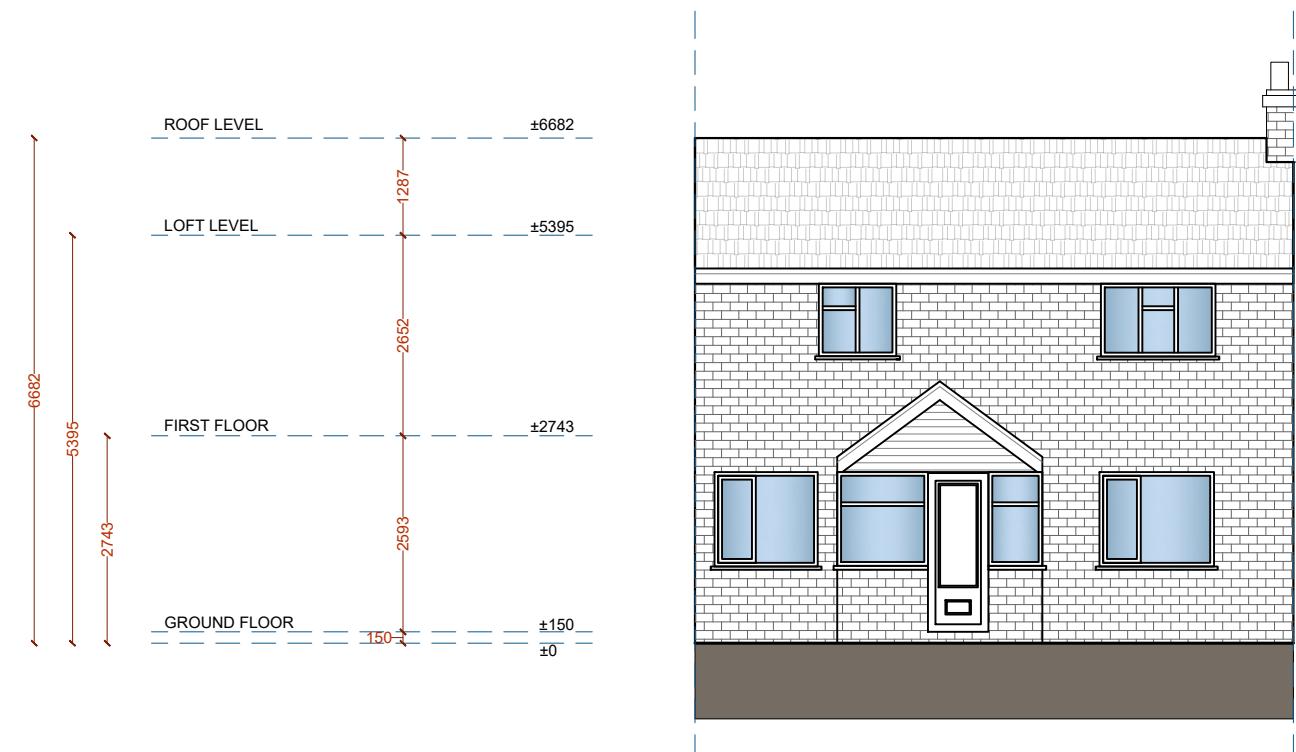

Revision	Revision Date

ADDRESS

21 North Ave, Hayes UB3 2JE



SHEET NUMBER:
P002


DRAWING TITLE:
Proposed Front and Rear Elevations

DATE: 15/01/2026 SCALE: 1:100 @ A3


Copyright in the design and this drawing is the property of Excel Planning Ltd. Reproduction in whole or in part is forbidden without written permission of Excel Planning Ltd. This drawing must be read in conjunction with all other relevant documentation and drawings.

Excel Planning Ltd accepts no liability for any expense, loss or damage of whatever nature and however arising from any variation which has not been referred to them and their approval obtained.

Do not scale from this drawing, only figured dimensions are to be used. All dimensions to be cross-checked on-site prior to manufacture and construction. Any discrepancies to be reported to Excel Planning Ltd immediately.

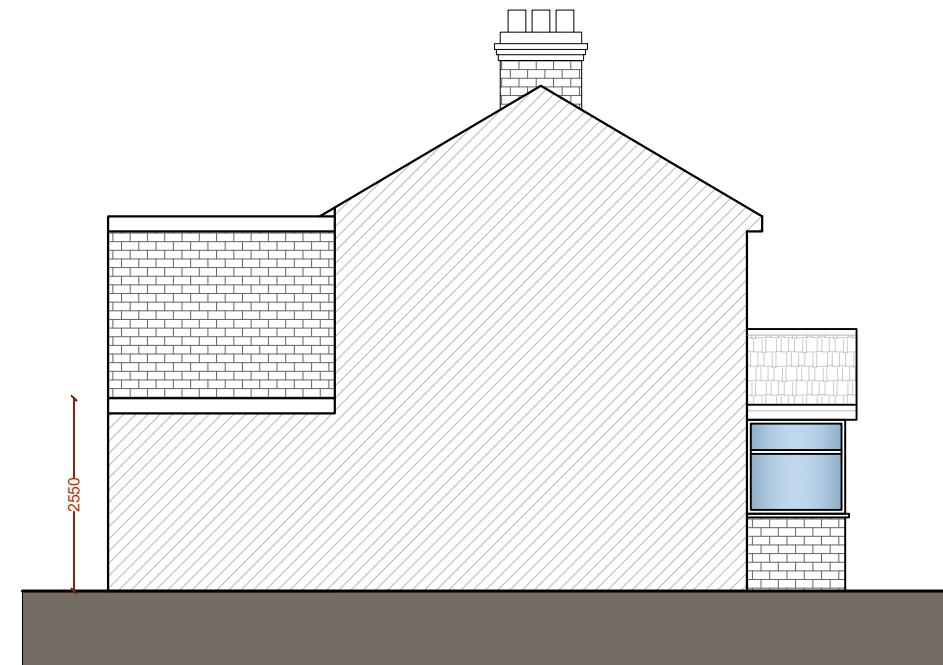

LEFT SIDE ELEVATION

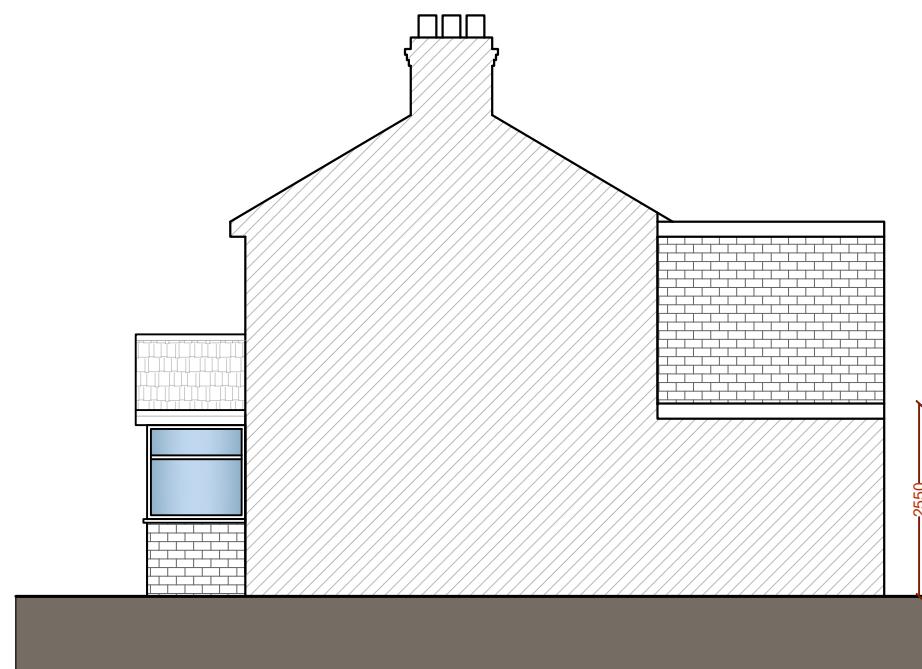

RIGHT SIDE ELEVATION



Revision	Revision Date

ADDRESS

21 North Ave, Hayes UB3 2JE



SHEET NUMBER:
P003


DRAWING TITLE:
Proposed Side Elevations

DATE: 15/01/2026 SCALE: 1:100 @ A3

Copyright in the design and this drawing is the property of Excel Planning Ltd. Reproduction in whole or in part is forbidden without written permission of Excel Planning Ltd. This drawing must be read in conjunction with all other relevant documentation and drawings.

Excel Planning Ltd accepts no liability for any expense, loss or damage of whatever nature and however arising from any variation which has not been referred to them and their approval obtained.

Do not scale from this drawing, only figured dimensions are to be used. All dimensions to be cross-checked on-site prior to manufacture and construction. Any discrepancies to be reported to Excel Planning Ltd immediately.

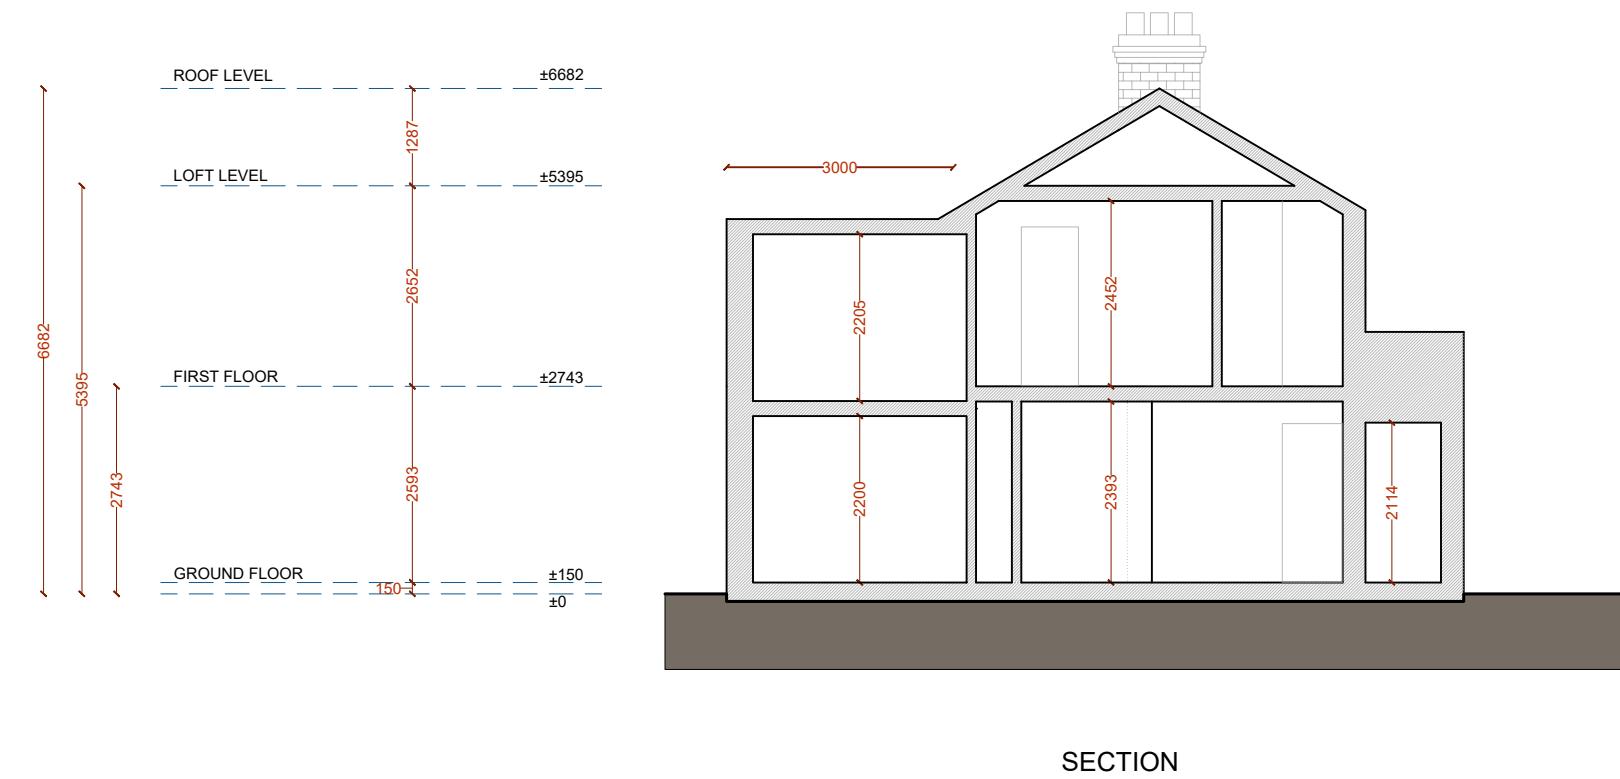

EXCEL Planning	Tel: 020 3576 0996 Email: info@excelplanning.co.uk Address: 45 Stamford Hill, London, N16 5SR	Revision	Revision Date	ADDRESS 21 North Ave, Hayes UB3 2JE	SHEET NUMBER:
					P004
					DRAWING TITLE:
					Proposed Section
					DATE: 15/01/2026 SCALE: 1:100 @ A3
<p><small>Copyright in the design and this drawing is the property of Excel Planning Ltd. Reproduction in whole or in part is forbidden without written permission of Excel Planning Ltd. This drawing must be read in conjunction with all other relevant documentation and drawings.</small></p> <p><small>Excel Planning Ltd accepts no liability for any expense, loss or damage of whatever nature and however arising from any variation which has not been referred to them and their approval obtained.</small></p> <p><small>Do not scale from this drawing, only figured dimensions are to be used. All dimensions to be cross-checked on-site prior to manufacture and construction. Any discrepancies to be reported to Excel Planning Ltd immediately.</small></p>					