


Existing Ground Floor Plan

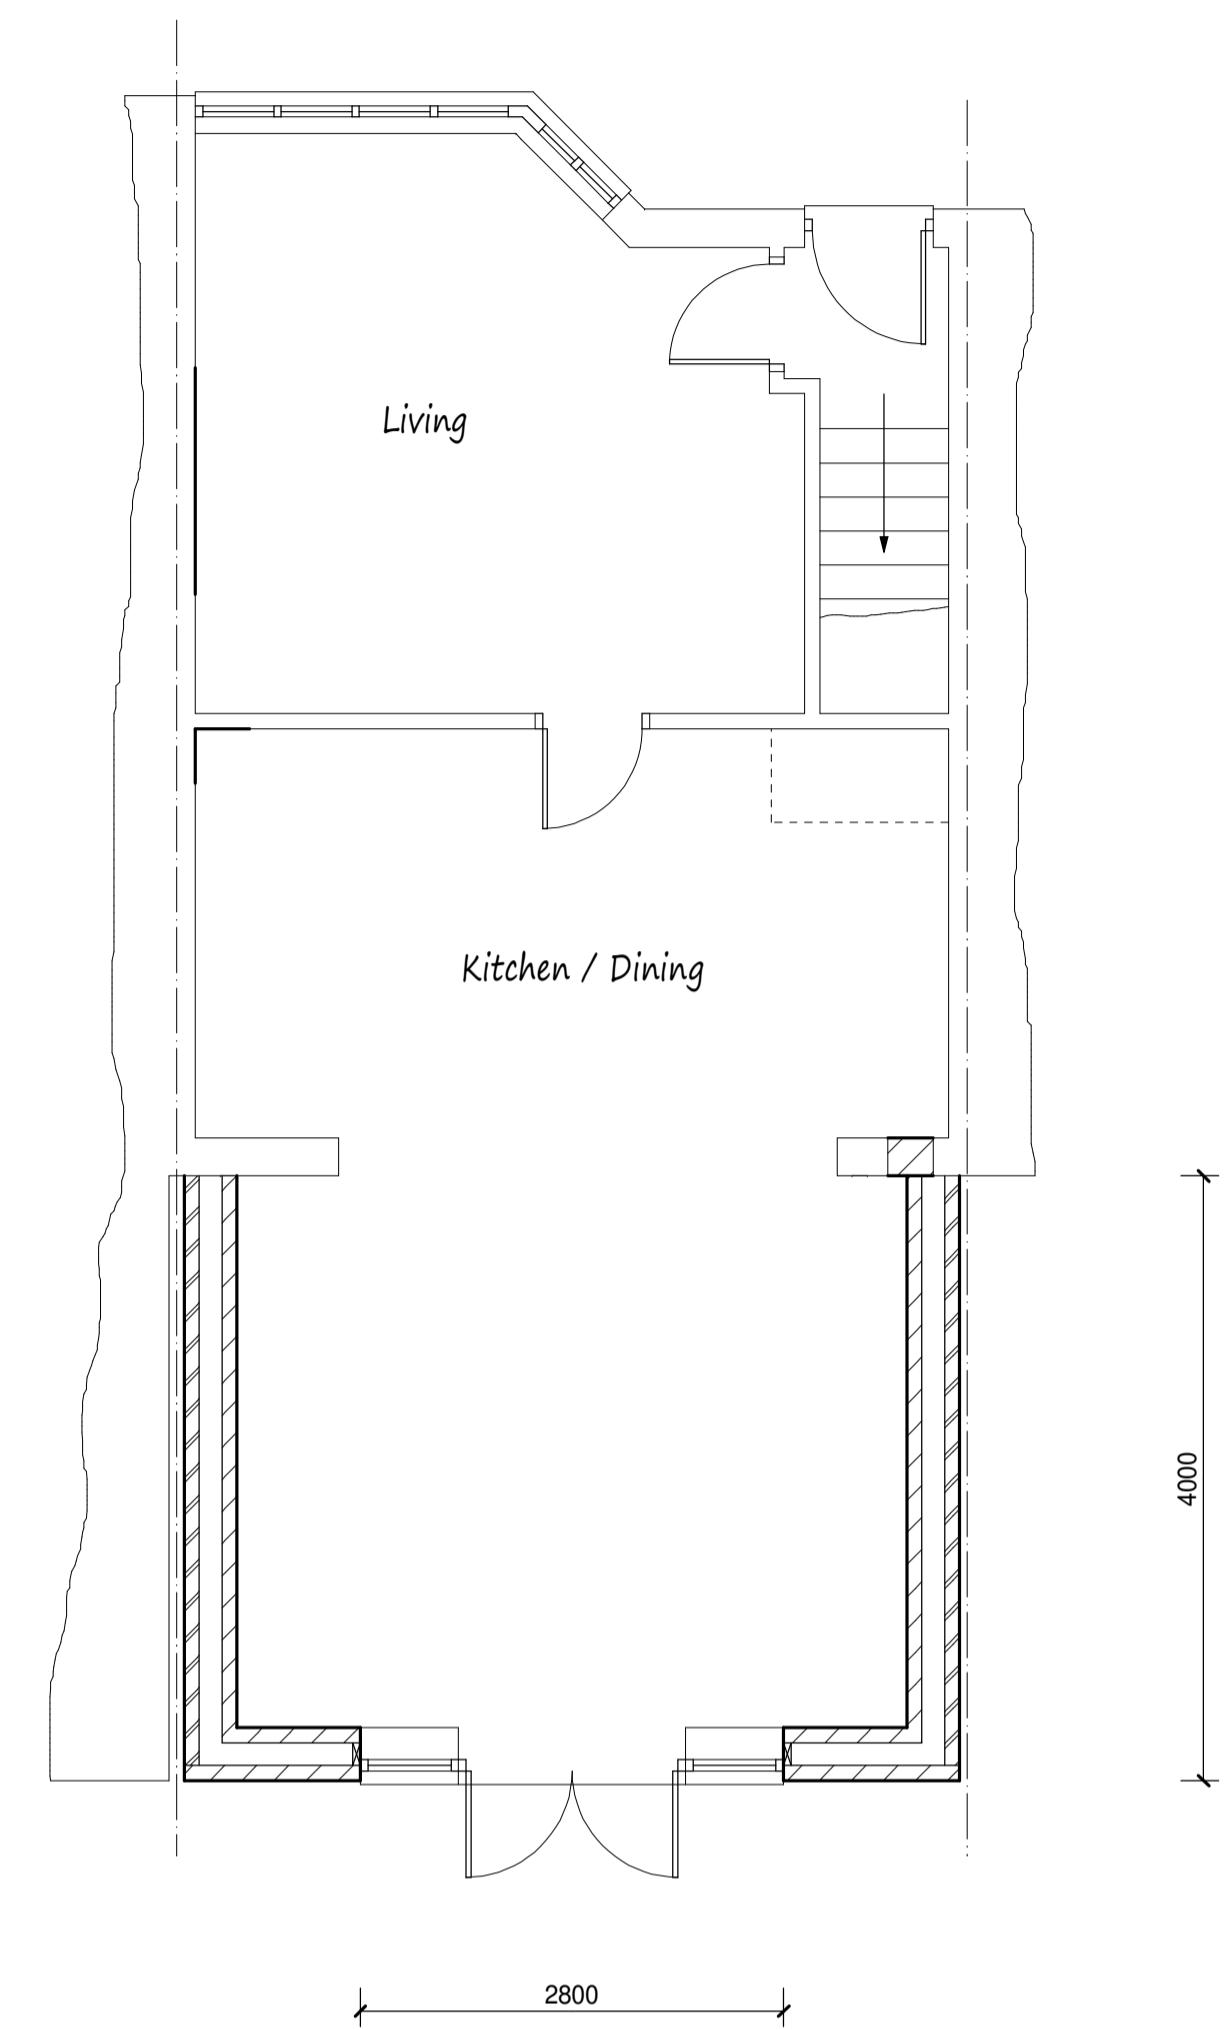


Proposed Ground Floor Plan

Existing E elevations



Rear Elevation

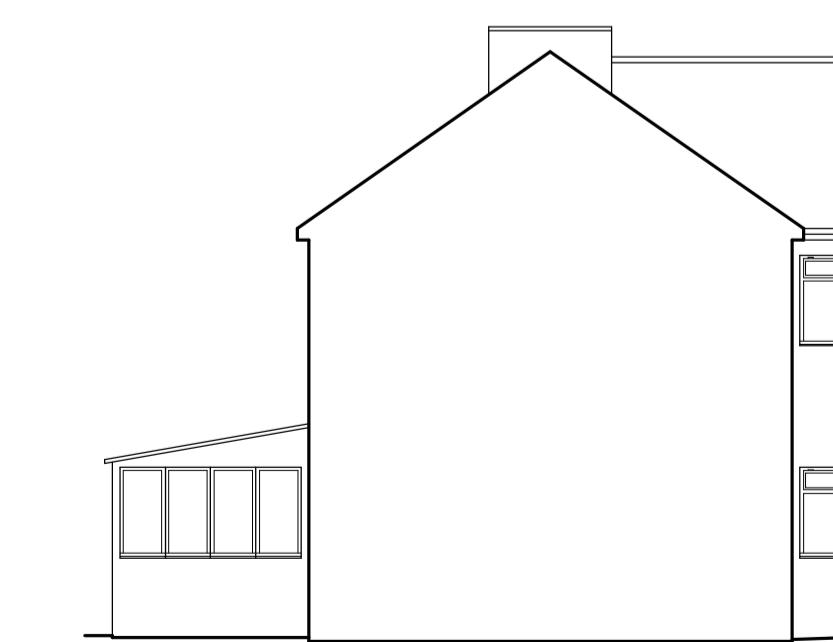


Side Elevation




Pebbledashed to match existing

Rear Elevation

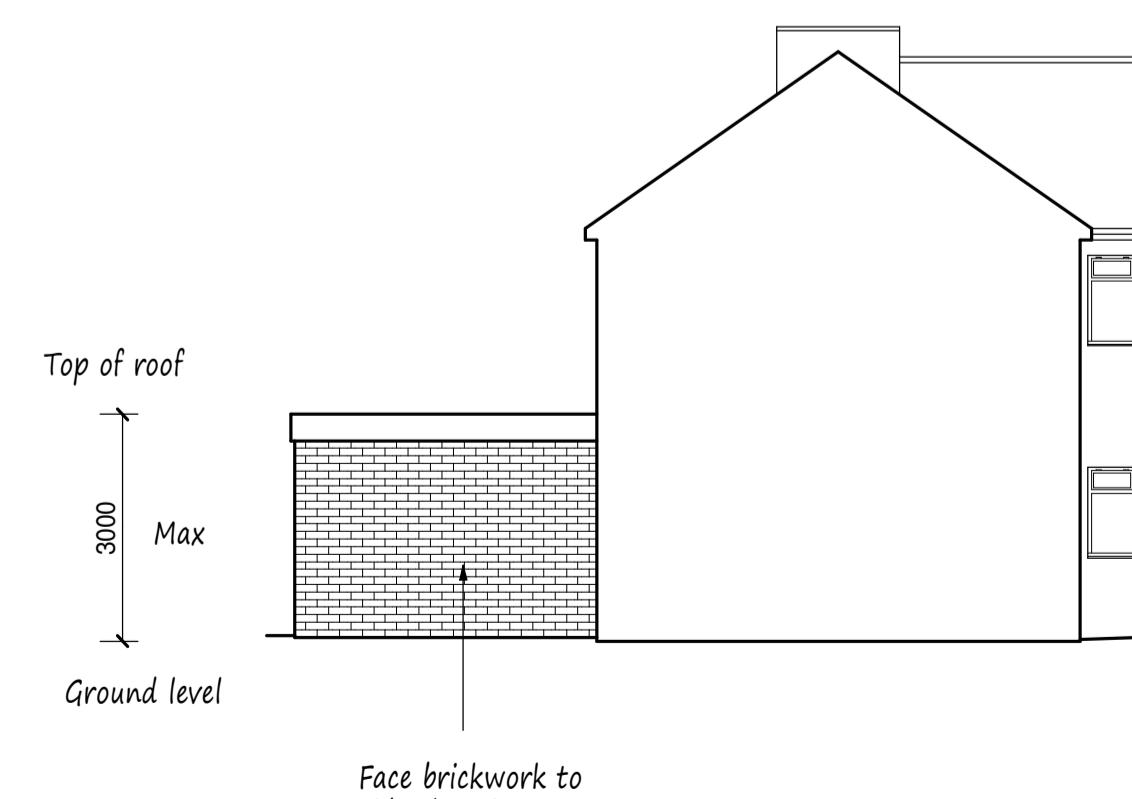

Ground level
3000 Max
Top of roof
Face brickwork to
side elevations

Side Elevation

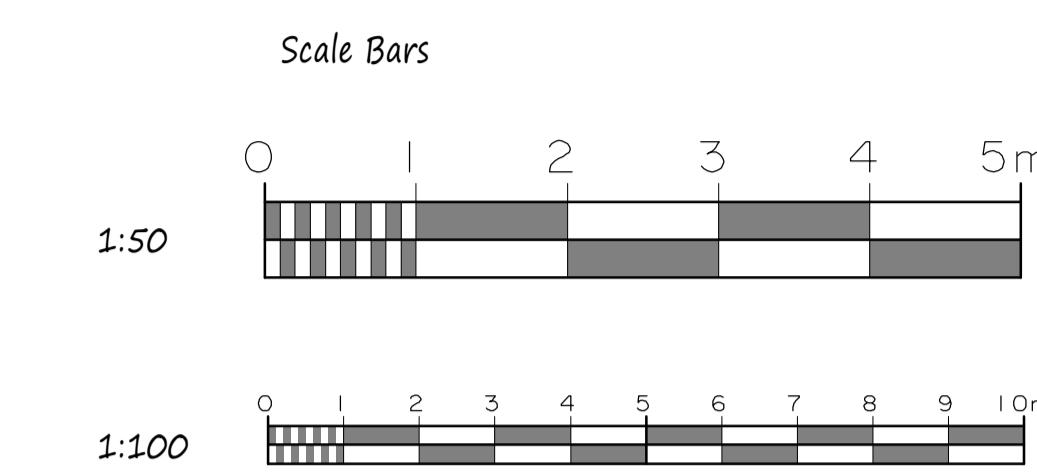

© Copyright PLANNING



AOD
design

Architectural & Building Design

41 Swan Road
West Drayton
Middlesex
UB7 7JZ
t. 07956 391348
e. anthony@aod-design.co.uk

Client

Kim Mines

Job Title

10 Selby Chase
Ruislip
Middlesex

Drawing Title

Proposed Single Storey
Rear Extension

Scale
1:50, 100

Date
Nov 2025
Drawn by
AOD

Drg No.
106ELB/EXT/01