



Scale 1:100

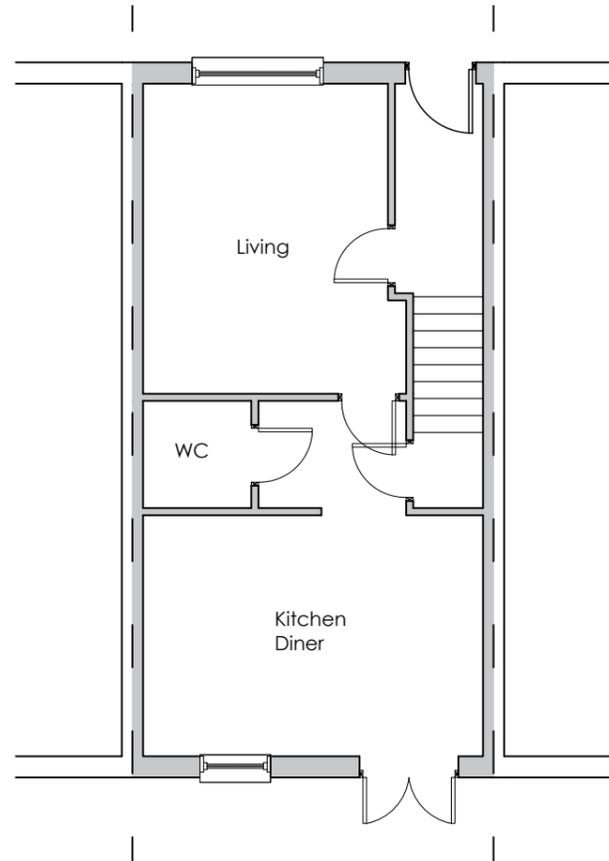

1 Existing Ground Floor
SCALE: 1:100

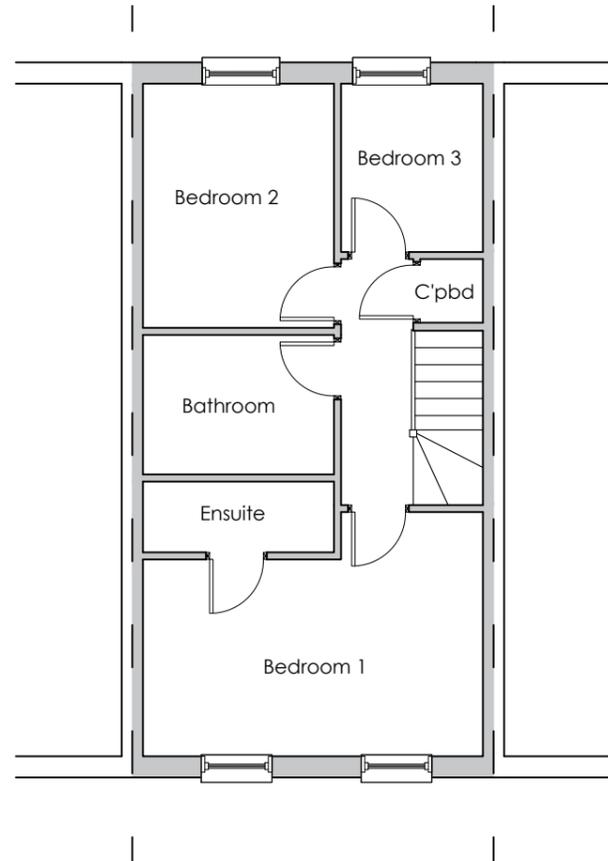

2 Existing First Floor
SCALE: 1:100

Notes:

1. THIS DRAWING IS COPYRIGHTED AND IT MAY NOT BE REPRODUCED IN WHOLE OR PART OR USED FOR THE MANUFACTURE OF ANY ARTICLE WITHOUT THE EXPRESS PERMISSION OF THE COPYRIGHT HOLDERS.
2. WORK TO FIGURED DIMENSIONS ONLY.
3. THIS DRAWING IS TO BE READ IN CONJUNCTION WITH ALL RELEVANT ARCHITECTS AND ENGINEER'S DRAWINGS AND SPECIFICATIONS.
4. ALL PROPOSED MATERIALS ARE TO MATCH THE EXISTING. BRICKWORK TO MATCH AS CLOSELY TO THE EXISTING, ROOF TILES TO MATCH EXISTING, GLAZING TO MATCH EXISTING.
5. GLAZING SHOWN ON THE BOUNDARY IS TO CONTAIN OBSCURED GLASS

REV:	DESCRIPTION:	BY:	DATE:
------	--------------	-----	-------

STATUS: Planning



CLIENT: Mr & Mrs Gupta
37 Summer Drive
West Drayton
UB7 9GD

ARCHITECT:

SITE: 37 Summer Drive
West Drayton

TITLE: Existing Floor Plans

SCALE AT A3: 1:100	DATE: Feb 2026	DRAWN:	CHECKED:
-----------------------	-------------------	--------	----------

PROJECT NO: 37SD	DRAWING NO: 37SD/002/PL	REVISION: A
---------------------	----------------------------	----------------