






1. All dimensions in millimeters unless otherwise specified.
2. The contractor to check all dimensions, angles, drain runs and conditions on site before works commencement.

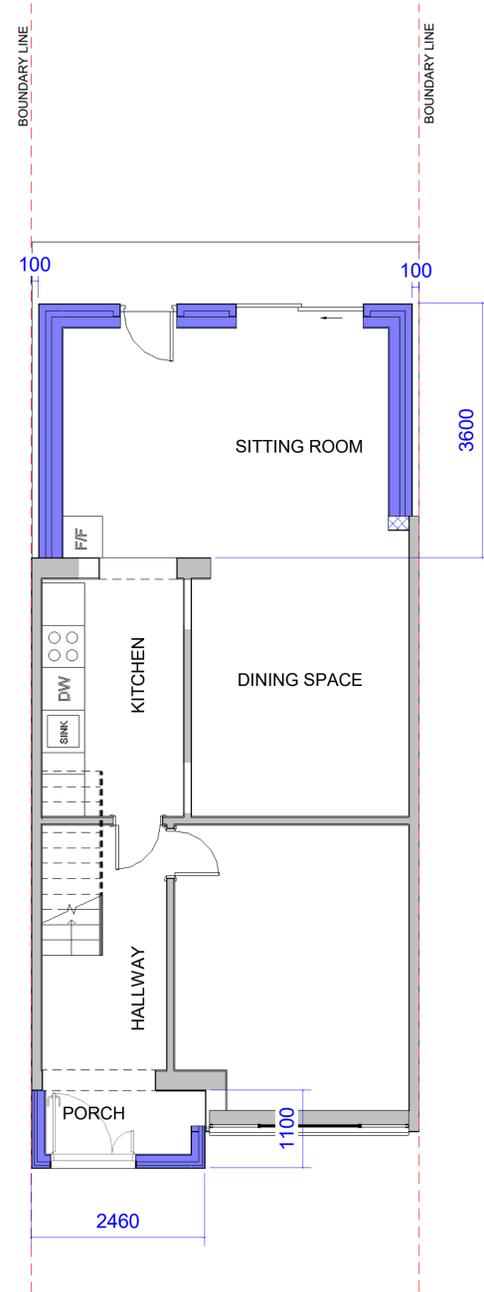

1 Ground Floor - Proposed
1 : 50

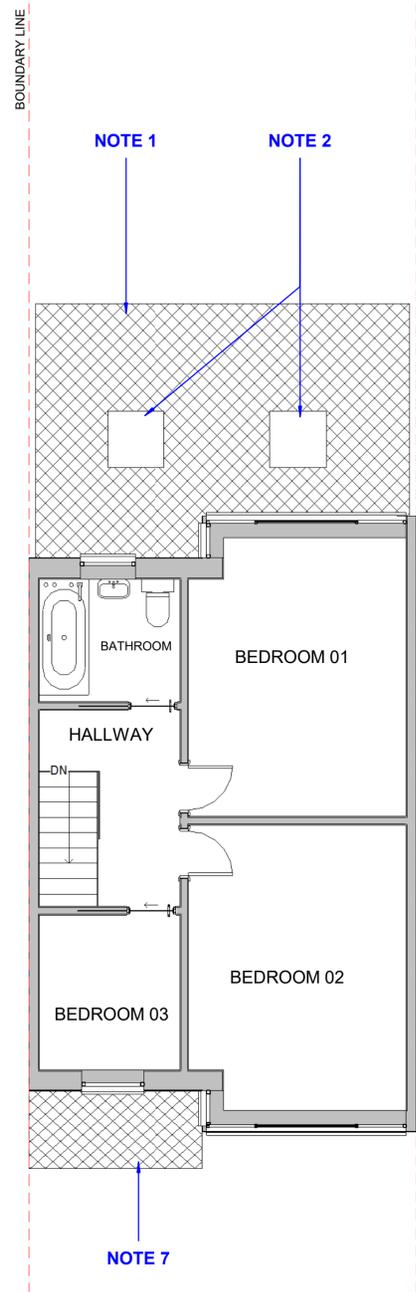

2 First Floor - Proposed
1 : 50

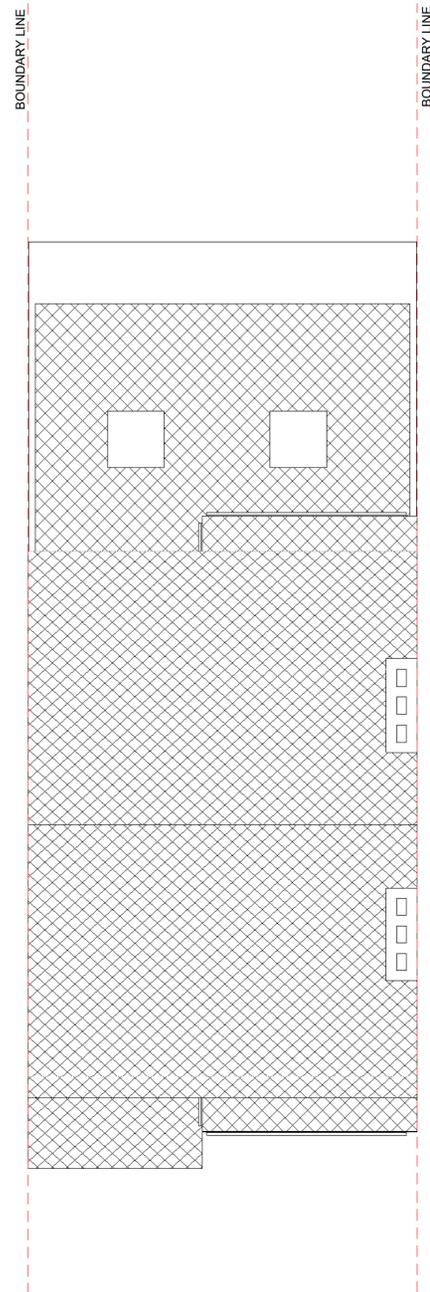

3 Roof Plan - Proposed
1 : 50

- NOTE 1** - NEW FLAT ROOF - GRP OR SMILIAR FINISH
- NOTE 2** - SKYLIGHTS
- NOTE 3** - EXISTING WALLS WITH A NEW REDNER AND 50M EXTERNAL INSULATION (SILICONE RENDER IVORY VOLOUR)
- NOTE 4** - NEW RENDER WALLS TO MATCH HOUSE (NOTE 3)
- NOTE 5** - NEW WINDOWS- WITHE ALUMINIUM
- NOTE 6** - NEW GARDEN DOOR - MATERIAL:ALUMINIUM, COLOUR: WHITE
- NOTE 7** - PORCH ROOF TILES TO MATCH EXISTING PITCH ROOF

NEW WALLS / ELEMENTS

Rev	Date	Seq	BY	Description
01	14.02.2026	1	MK	FOR PLANNING



22 Micklefield Way, Borehamwood, WD6 4LG
office@mkcreative.me.uk

Client:
Lukasz Kowalik

Project:
46 Kenilworth Gardens, Hayes, UB4 0AY

Drawing area:

Drawing Title:
FLOOR PLAN - PROPOSED

Approved By: LK Date: 14.02.2026

Checked By: LK Scale: 1 : 50

Drawn By: MZ Size: A1

Status:
FOR PLANNING

Drawing No. 46 KENILWORTH - 005 Rev. 01