

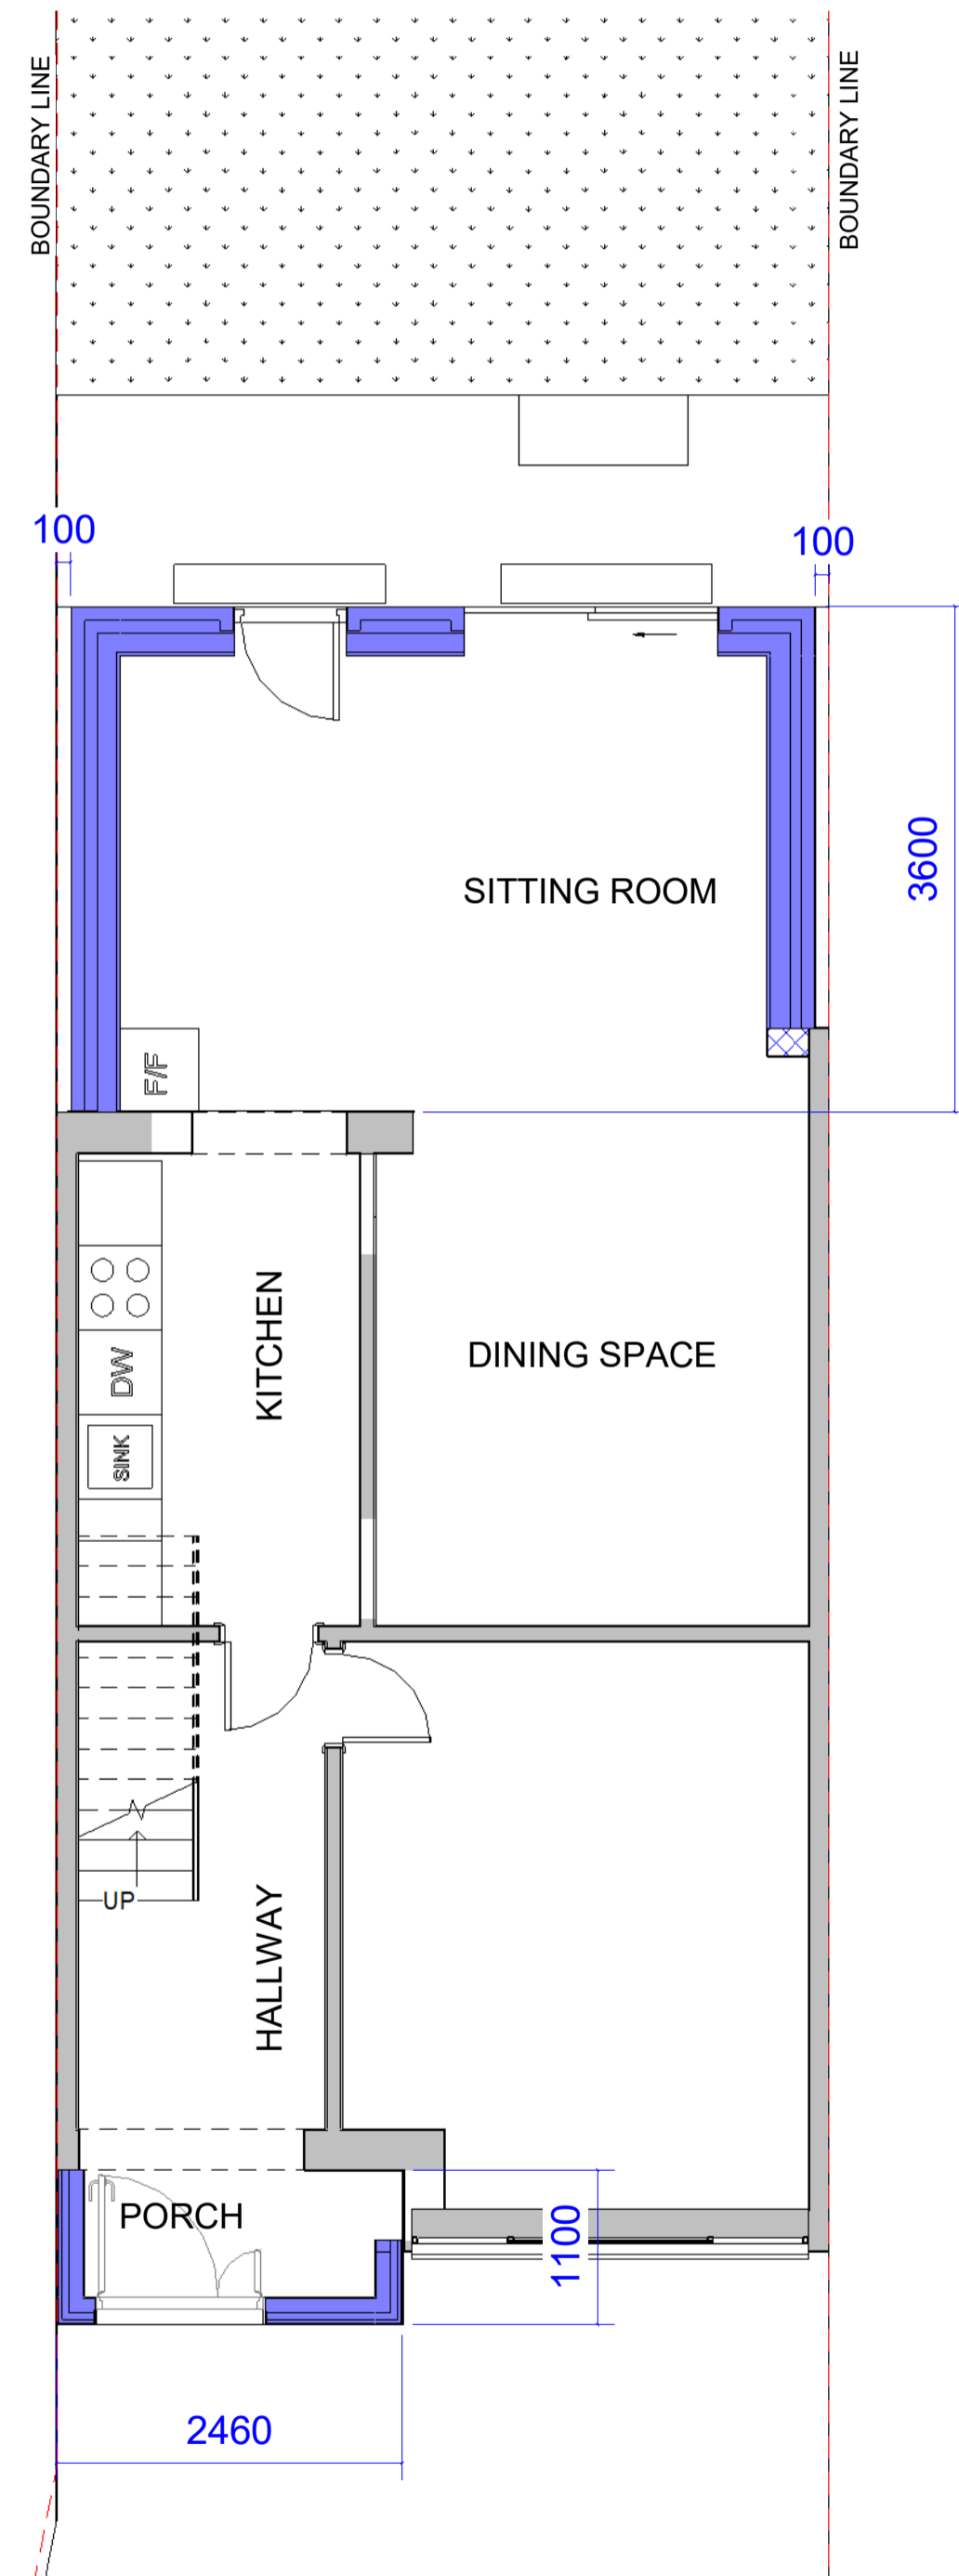



1. All dimensions in millimeters unless otherwise specified.
2. The contractor to check all dimensions, angles, drain runs and conditions on site before works commencement.

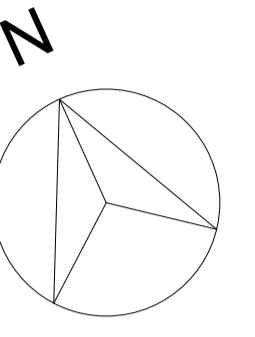

**1** Ground Floor - Proposed  
1 : 50

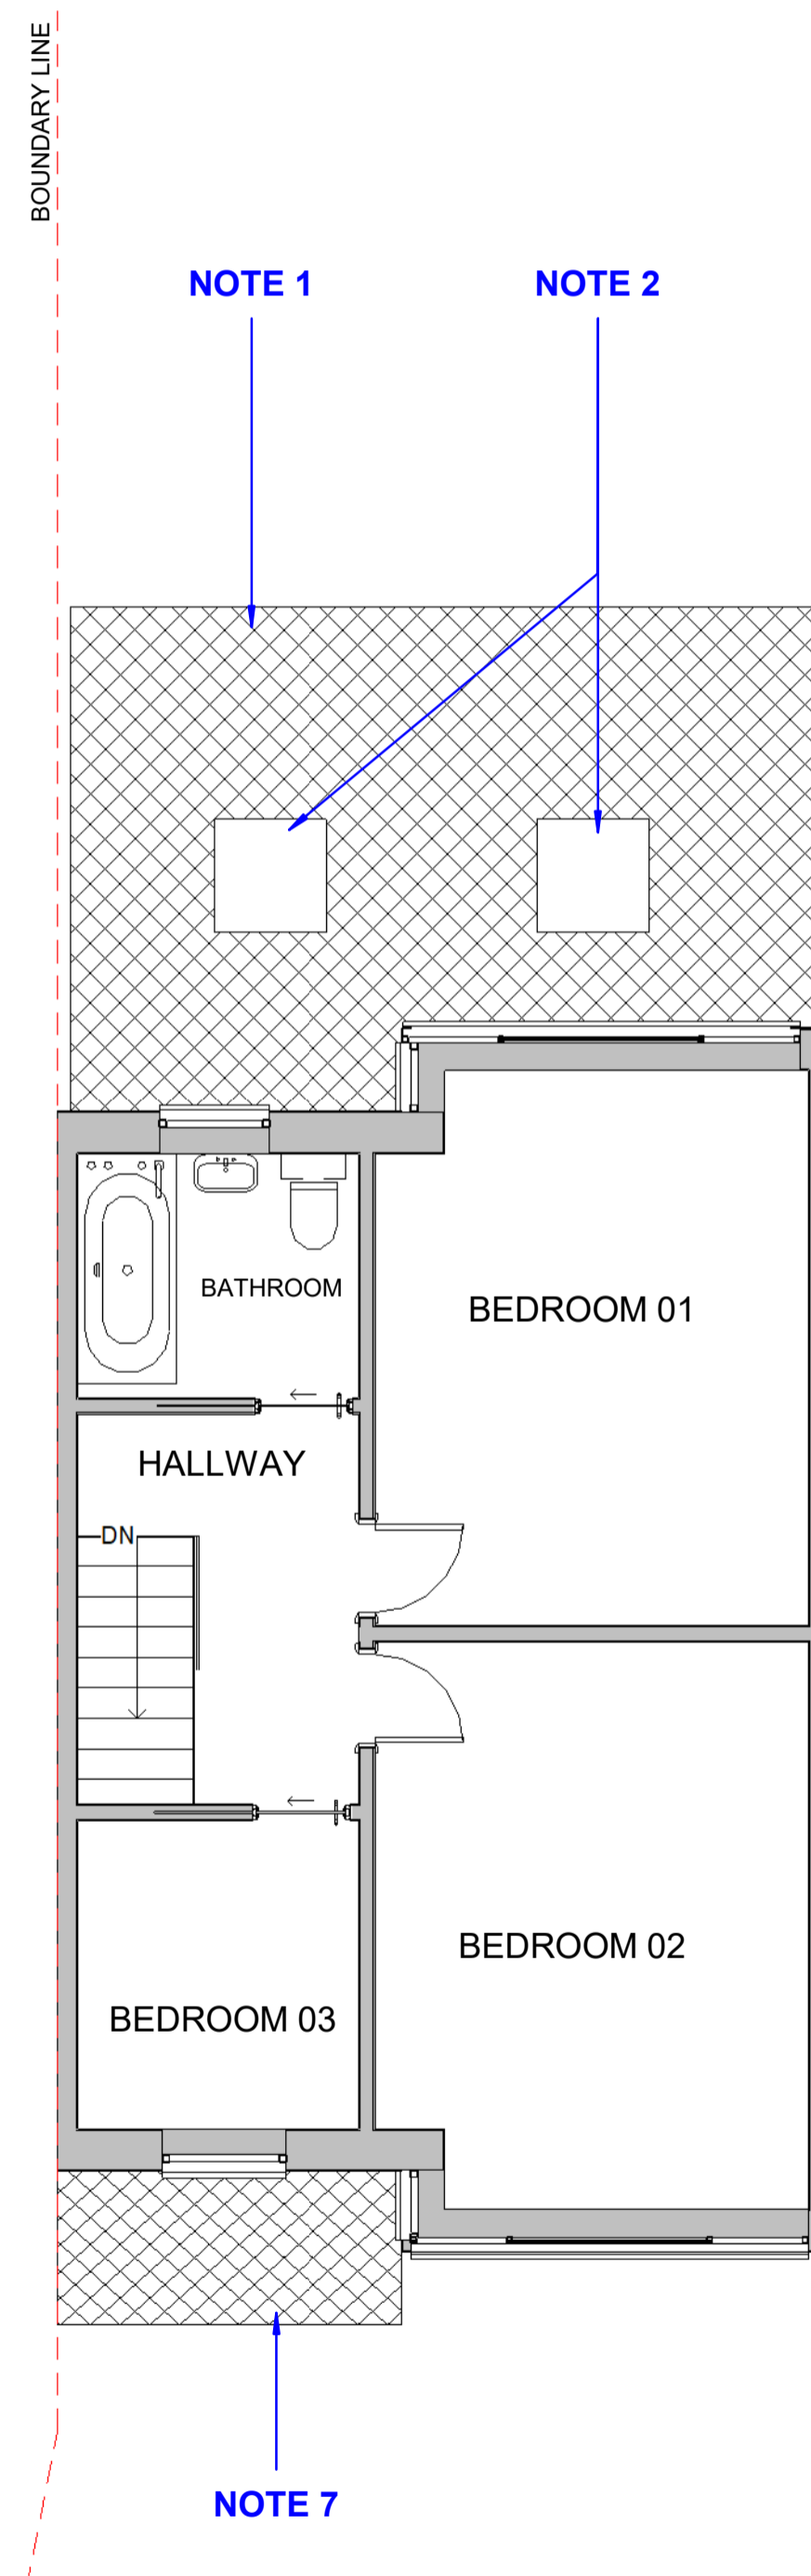

**2** First Floor - Proposed  
1 : 50

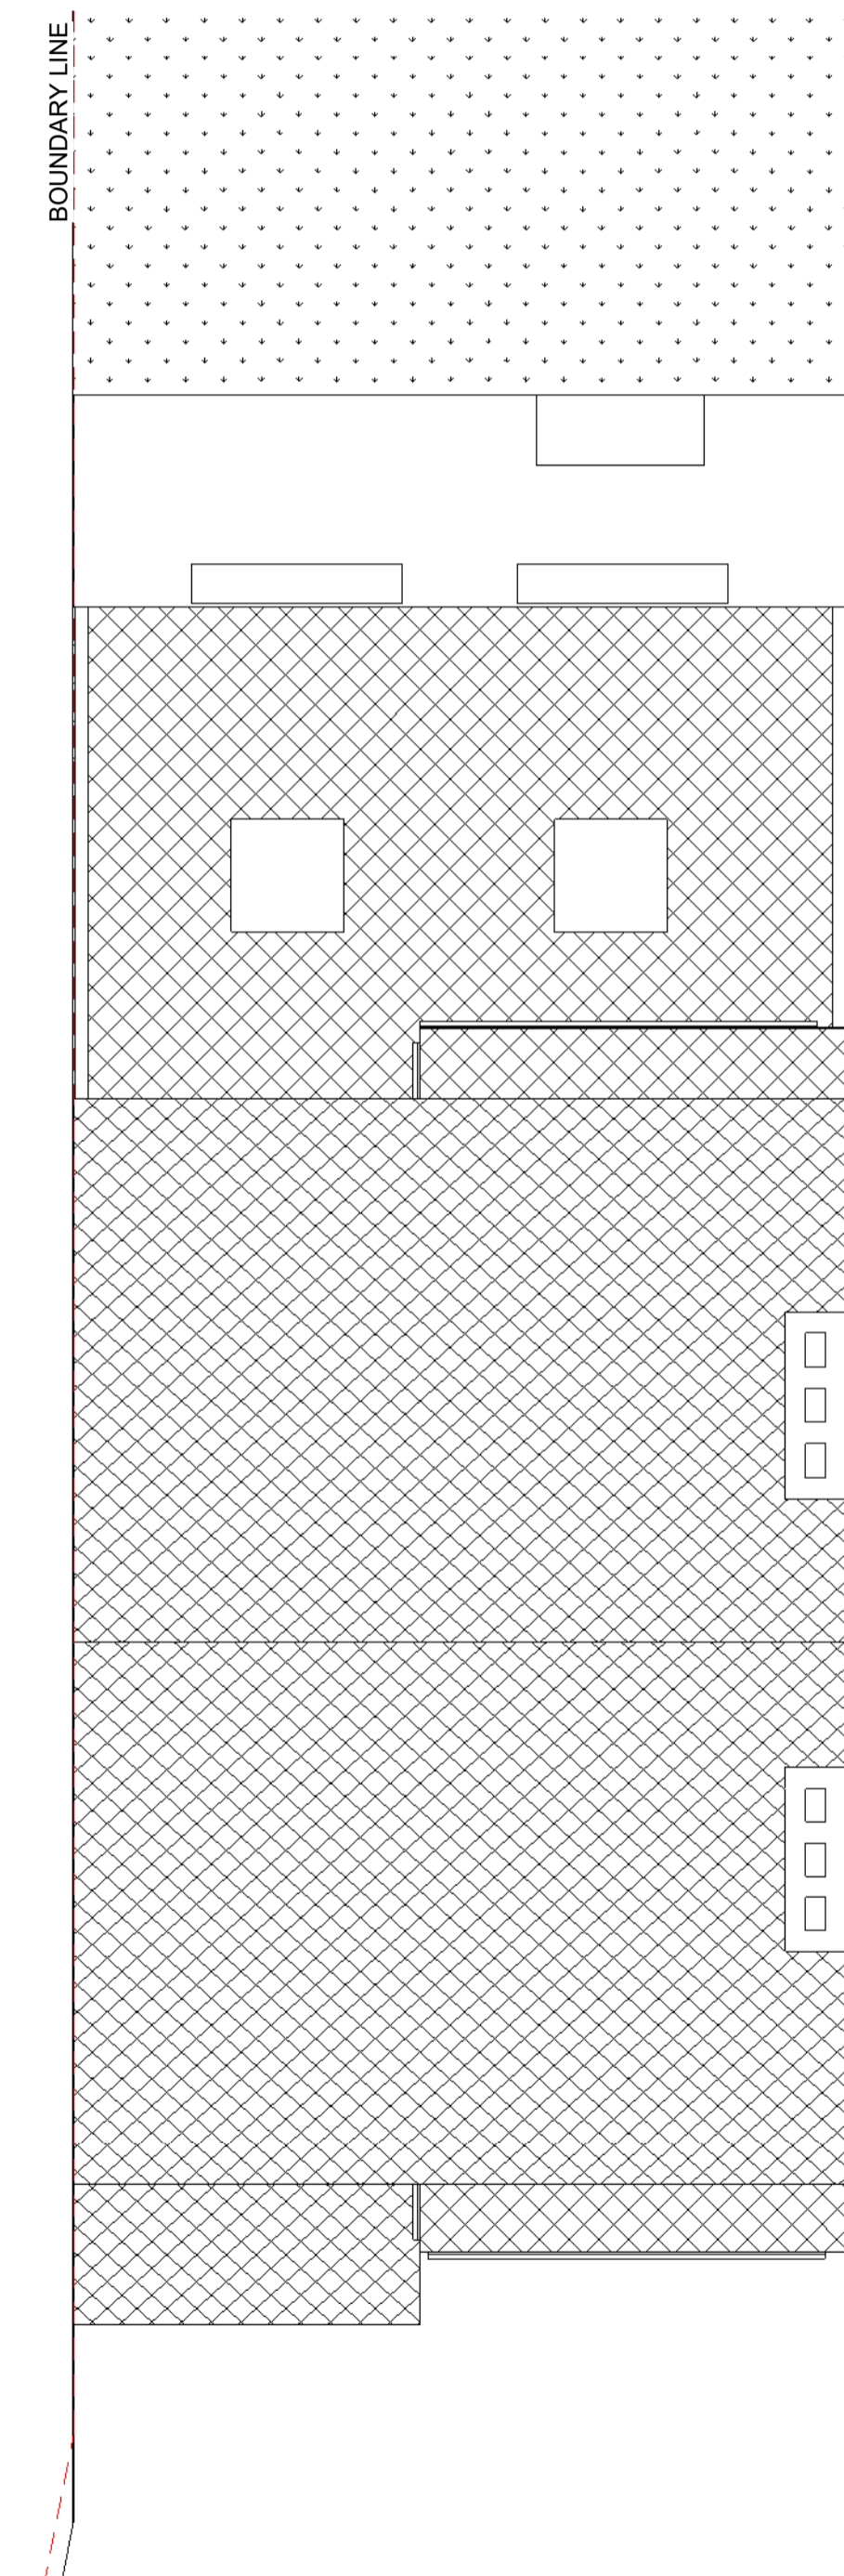

**3** Roof Plan - Proposed  
1 : 50

- NOTE 1 - NEW FLAT ROOF - GRP OR SIMILAR FINISH**
- NOTE 2 - SKYLIGHTS**
- NOTE 3 - EXISTING WALLS WITH A NEW REDNER AND 50M EXTERNAL INSULATION ( SILICONE RENDER IVORY VOLOUR)**
- NOTE 4 - NEW RENDER WALLS TO MATCH HOUSE (NOTE 3)**
- NOTE 5 - NEW WINDOWS- WITHE ALUMINIUM**
- NOTE 6 - NEW GARDEN DOOR - MATERIAL:ALUMINIUM, COLOUR: WHITE**
- NOTE 7 - PORCH ROOF TILES TO MATCH EXISTING PITCH ROOF**
- NOTE 8 - PATIO TO MATCH LEVEL NEW WALLS ELEMENTS**

Rev.	Date	Seq	BY	Description
02	29.04.2026	2		COMMENTS INCORPORATED
01	14.02.2026	1	MK	FOR PLANNING



22 Micklefield Way, Borehamwood, WD6 4LG  
office@mkcreative.me.uk

Client:  
Lukasz Kowalik

Project:  
46 Kenilworth Gardens, Hayes,  
UB4 0AY

Drawing area:

Drawing Title:  
FLOOR PLAN - PROPOSED

Approved By: LK Date: 14.02.2026

Checked By: LK Scale: 1 : 50

Drawn By: MZ Size: A1

Status:  
FOR PLANNING

Drawing No. 46 KENILWORTH - 005 Rev. 02