

1. All dimensions in millimeters unless otherwise specified.
2. The contractor to check all dimensions, angles, drain runs and conditions on site before works commencement.

NOTE 1 - NEW FLAT ROOF - GRP OR SMILIAR FINISH

NOTE 2 - SKYLIGHTS

NOTE 3 - EXISTING WALLS WITH A NEW REDNER AND 50M EXTERNAL INSULATION (SILICONE RENDER IVORY VOLOUR)

NOTE 4 - NEW RENDER WALLS TO MATCH HOUSE (NOTE 3)


NOTE 5 - NEW WINDOWS- WITHE ALUMINIUM

NOTE 6 - NEW GARDEN DOOR - MATERIAL:ALUMINIUM, COLOUR: WHITE


NOTE 7 - PORCH ROOF TILES TO MATCH EXISTING PITCH ROOF

NOTE 8 - PATIO TO MATCH LEVEL OF PATIO OF No 44 & No48


NEW EXTENSIONS

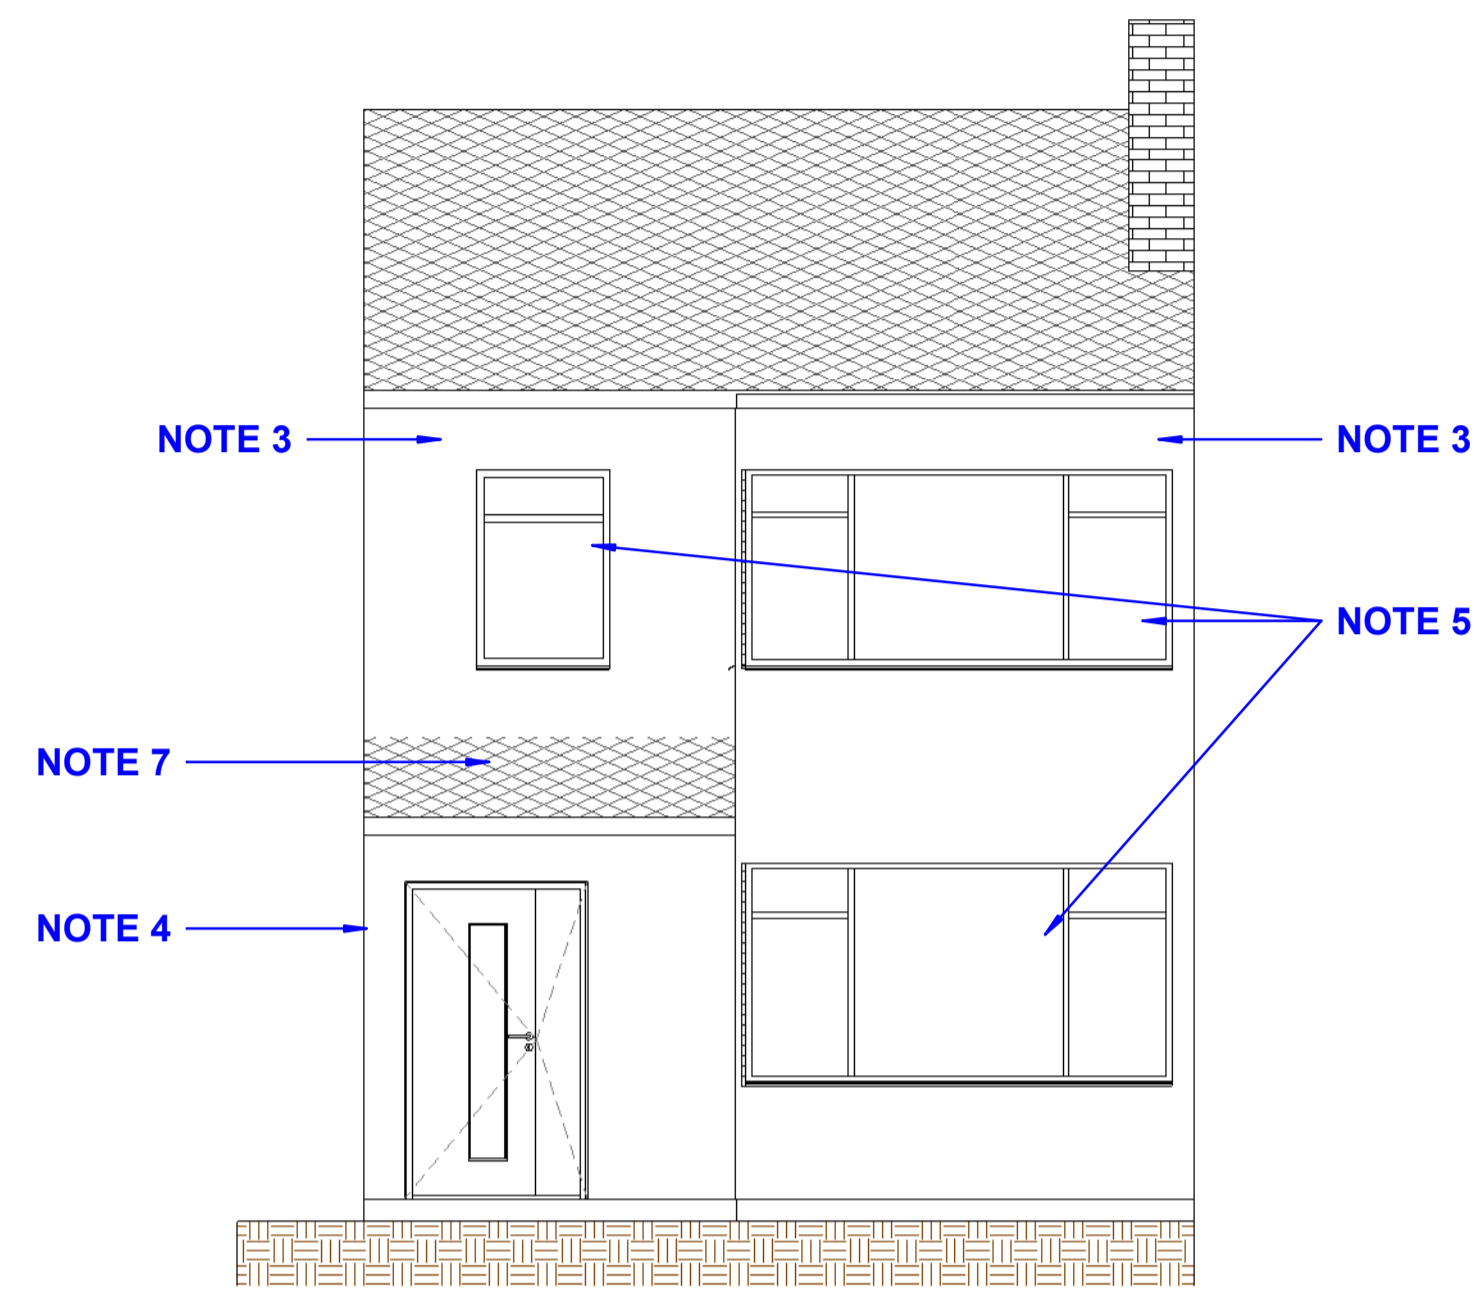


1 Proposed Front Elevation
1 : 50

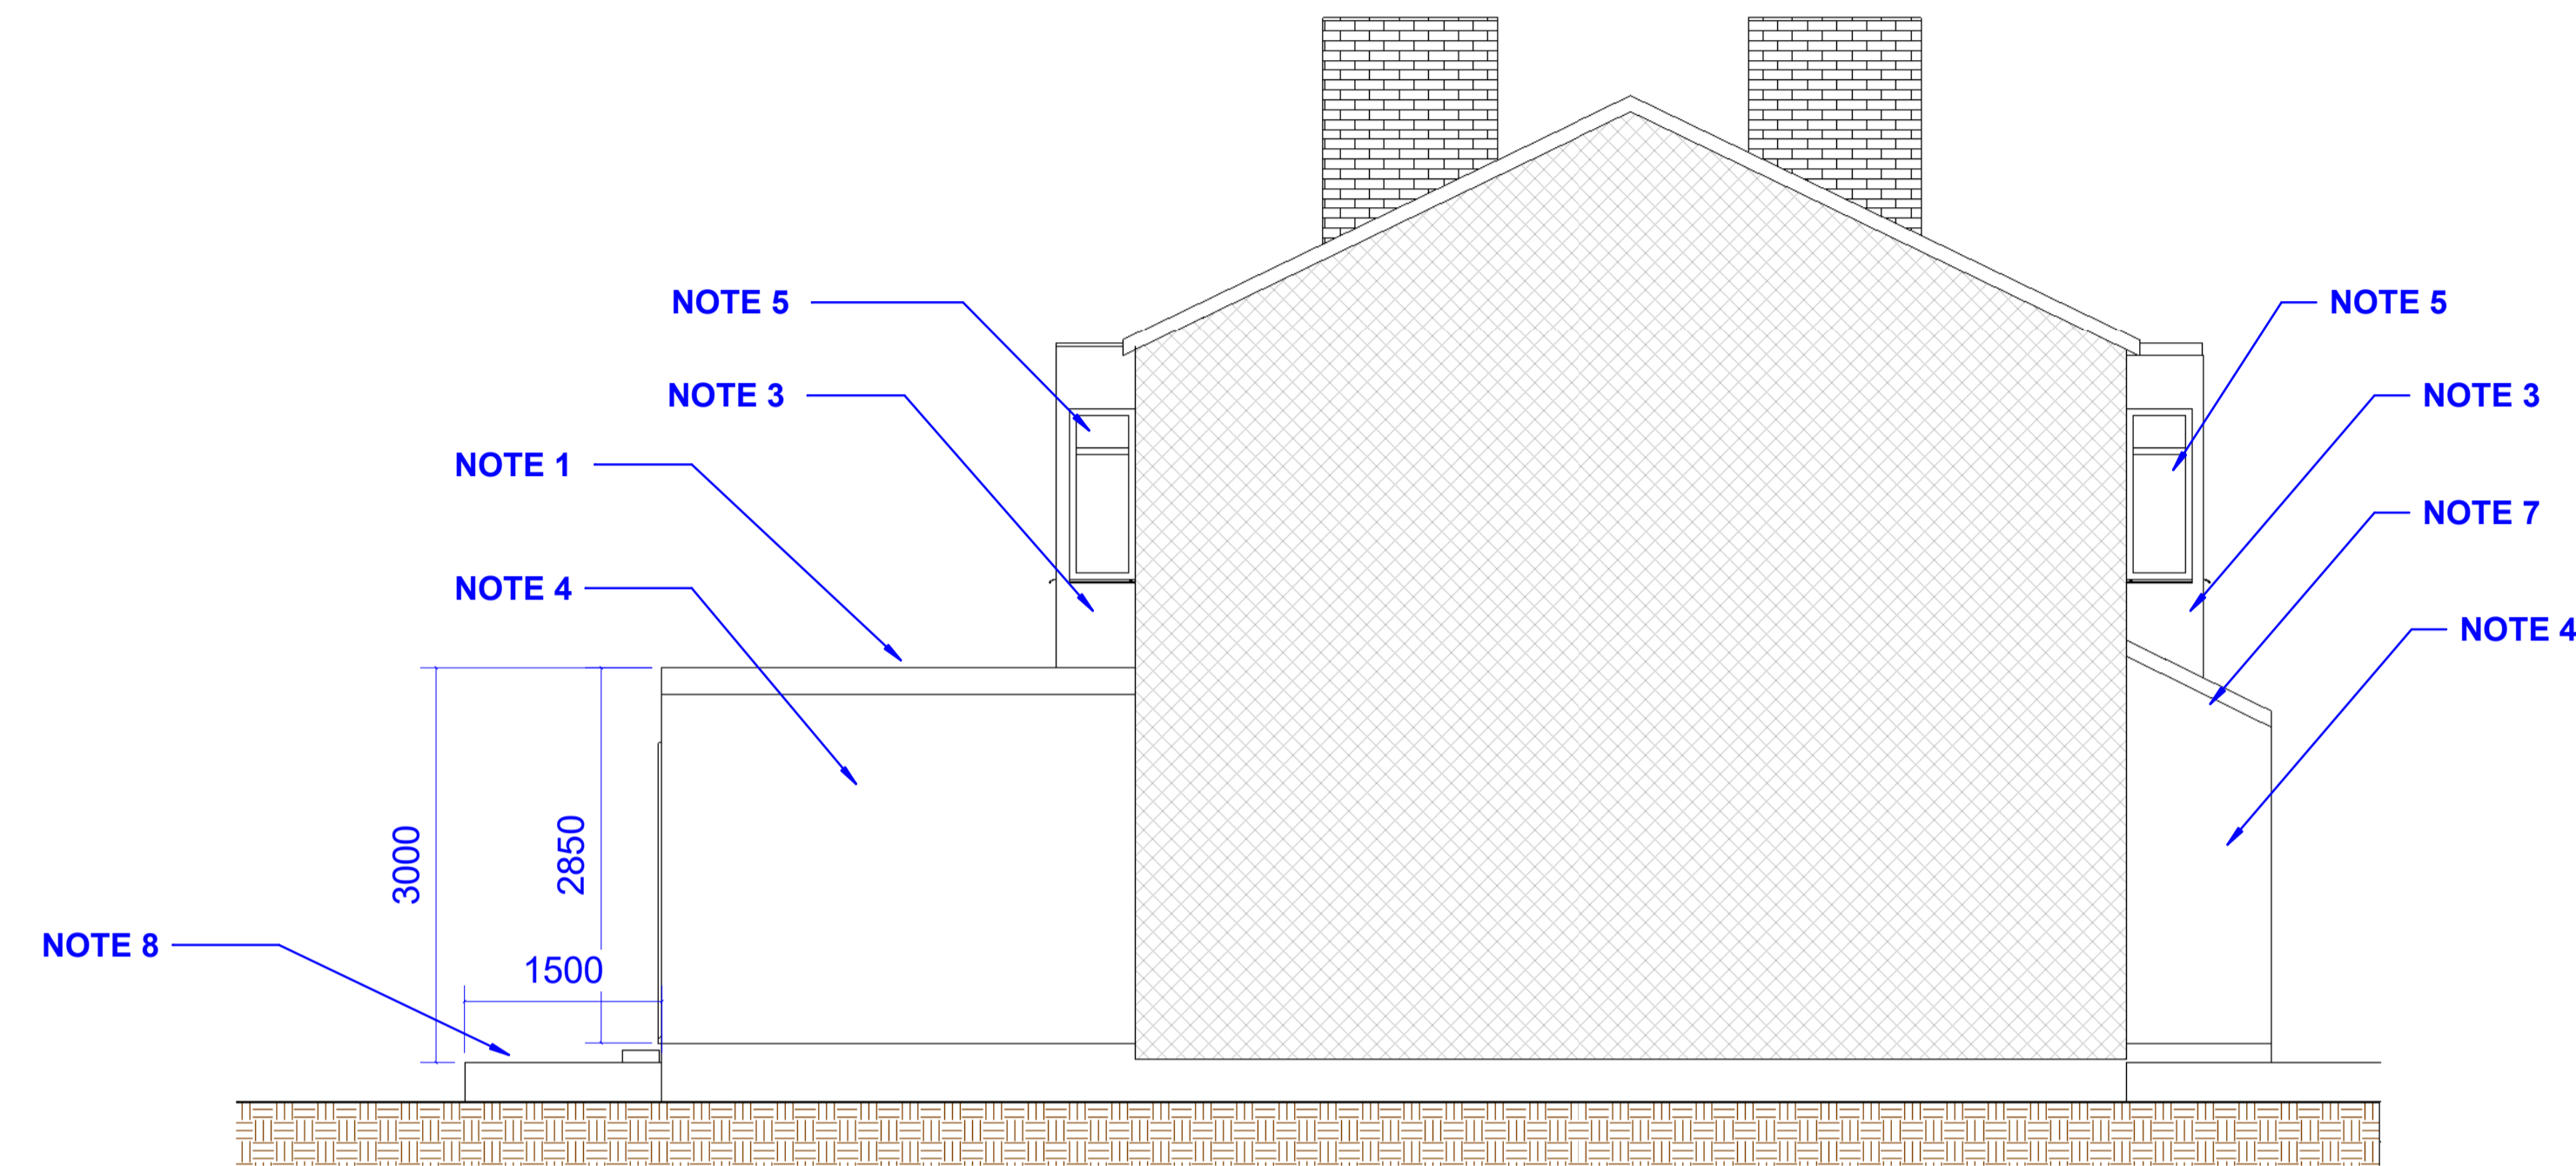

3 Proposed West Elevation
1 : 50

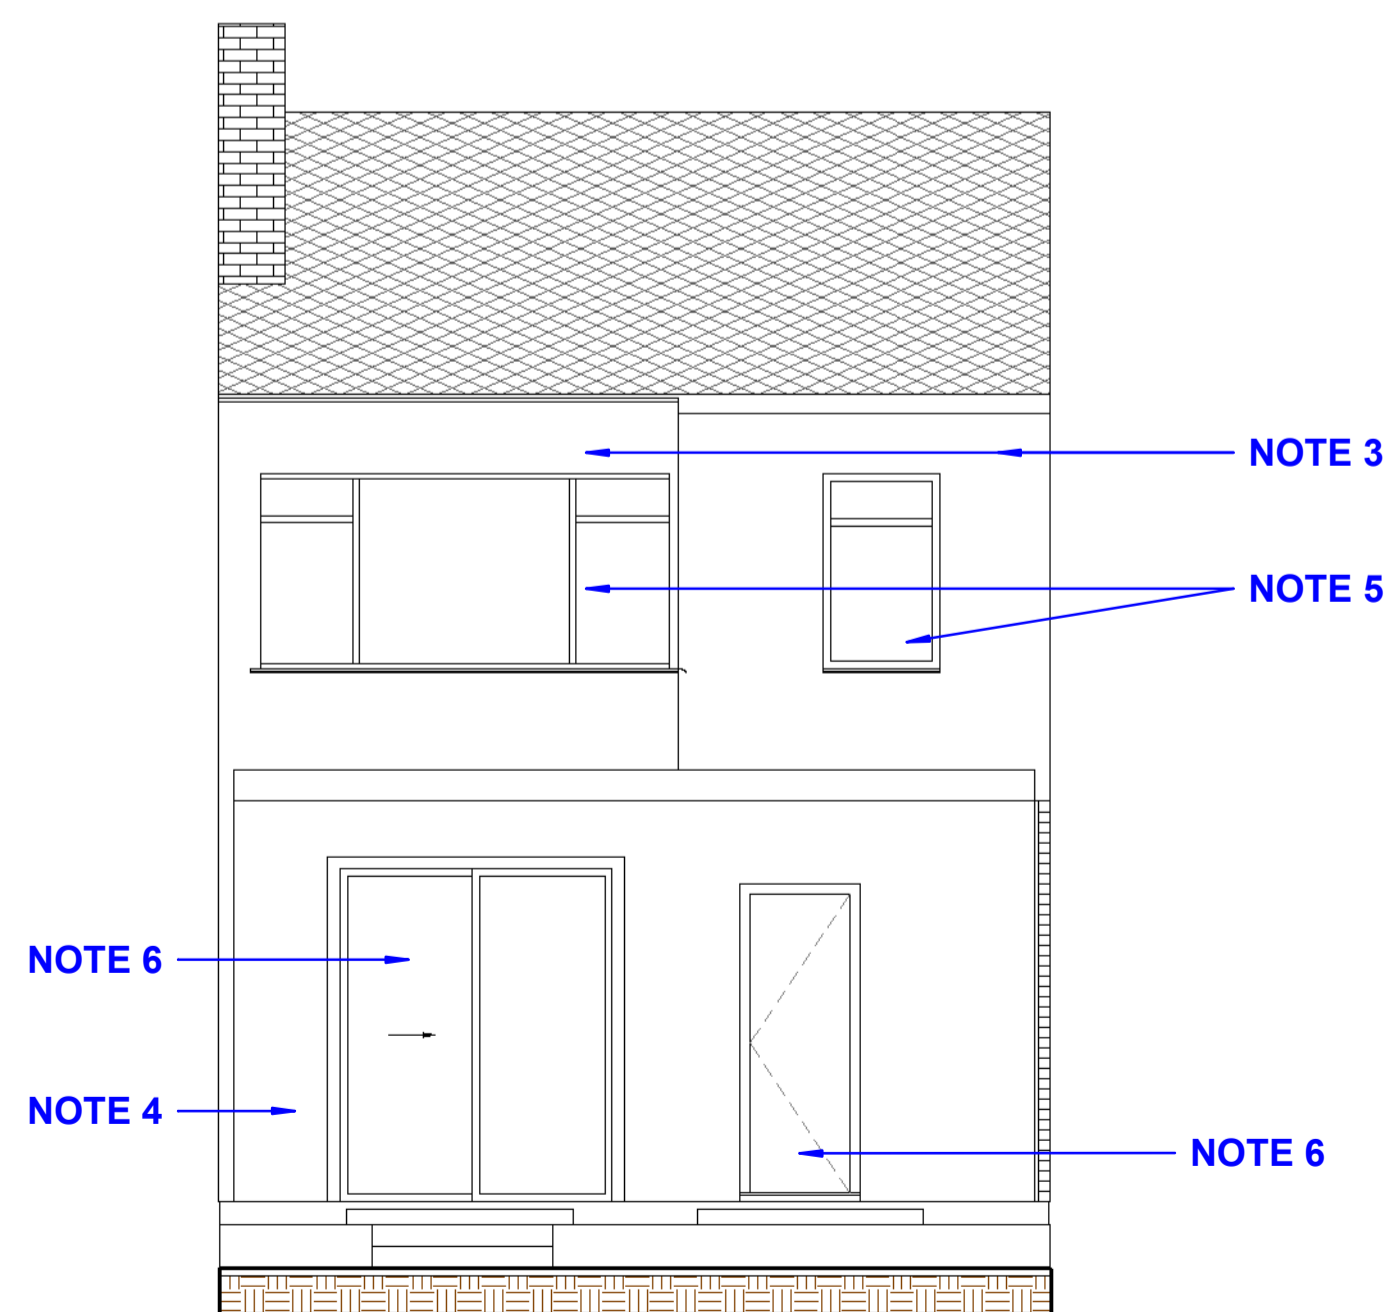

2 Proposed Rear Elevation
1 : 50

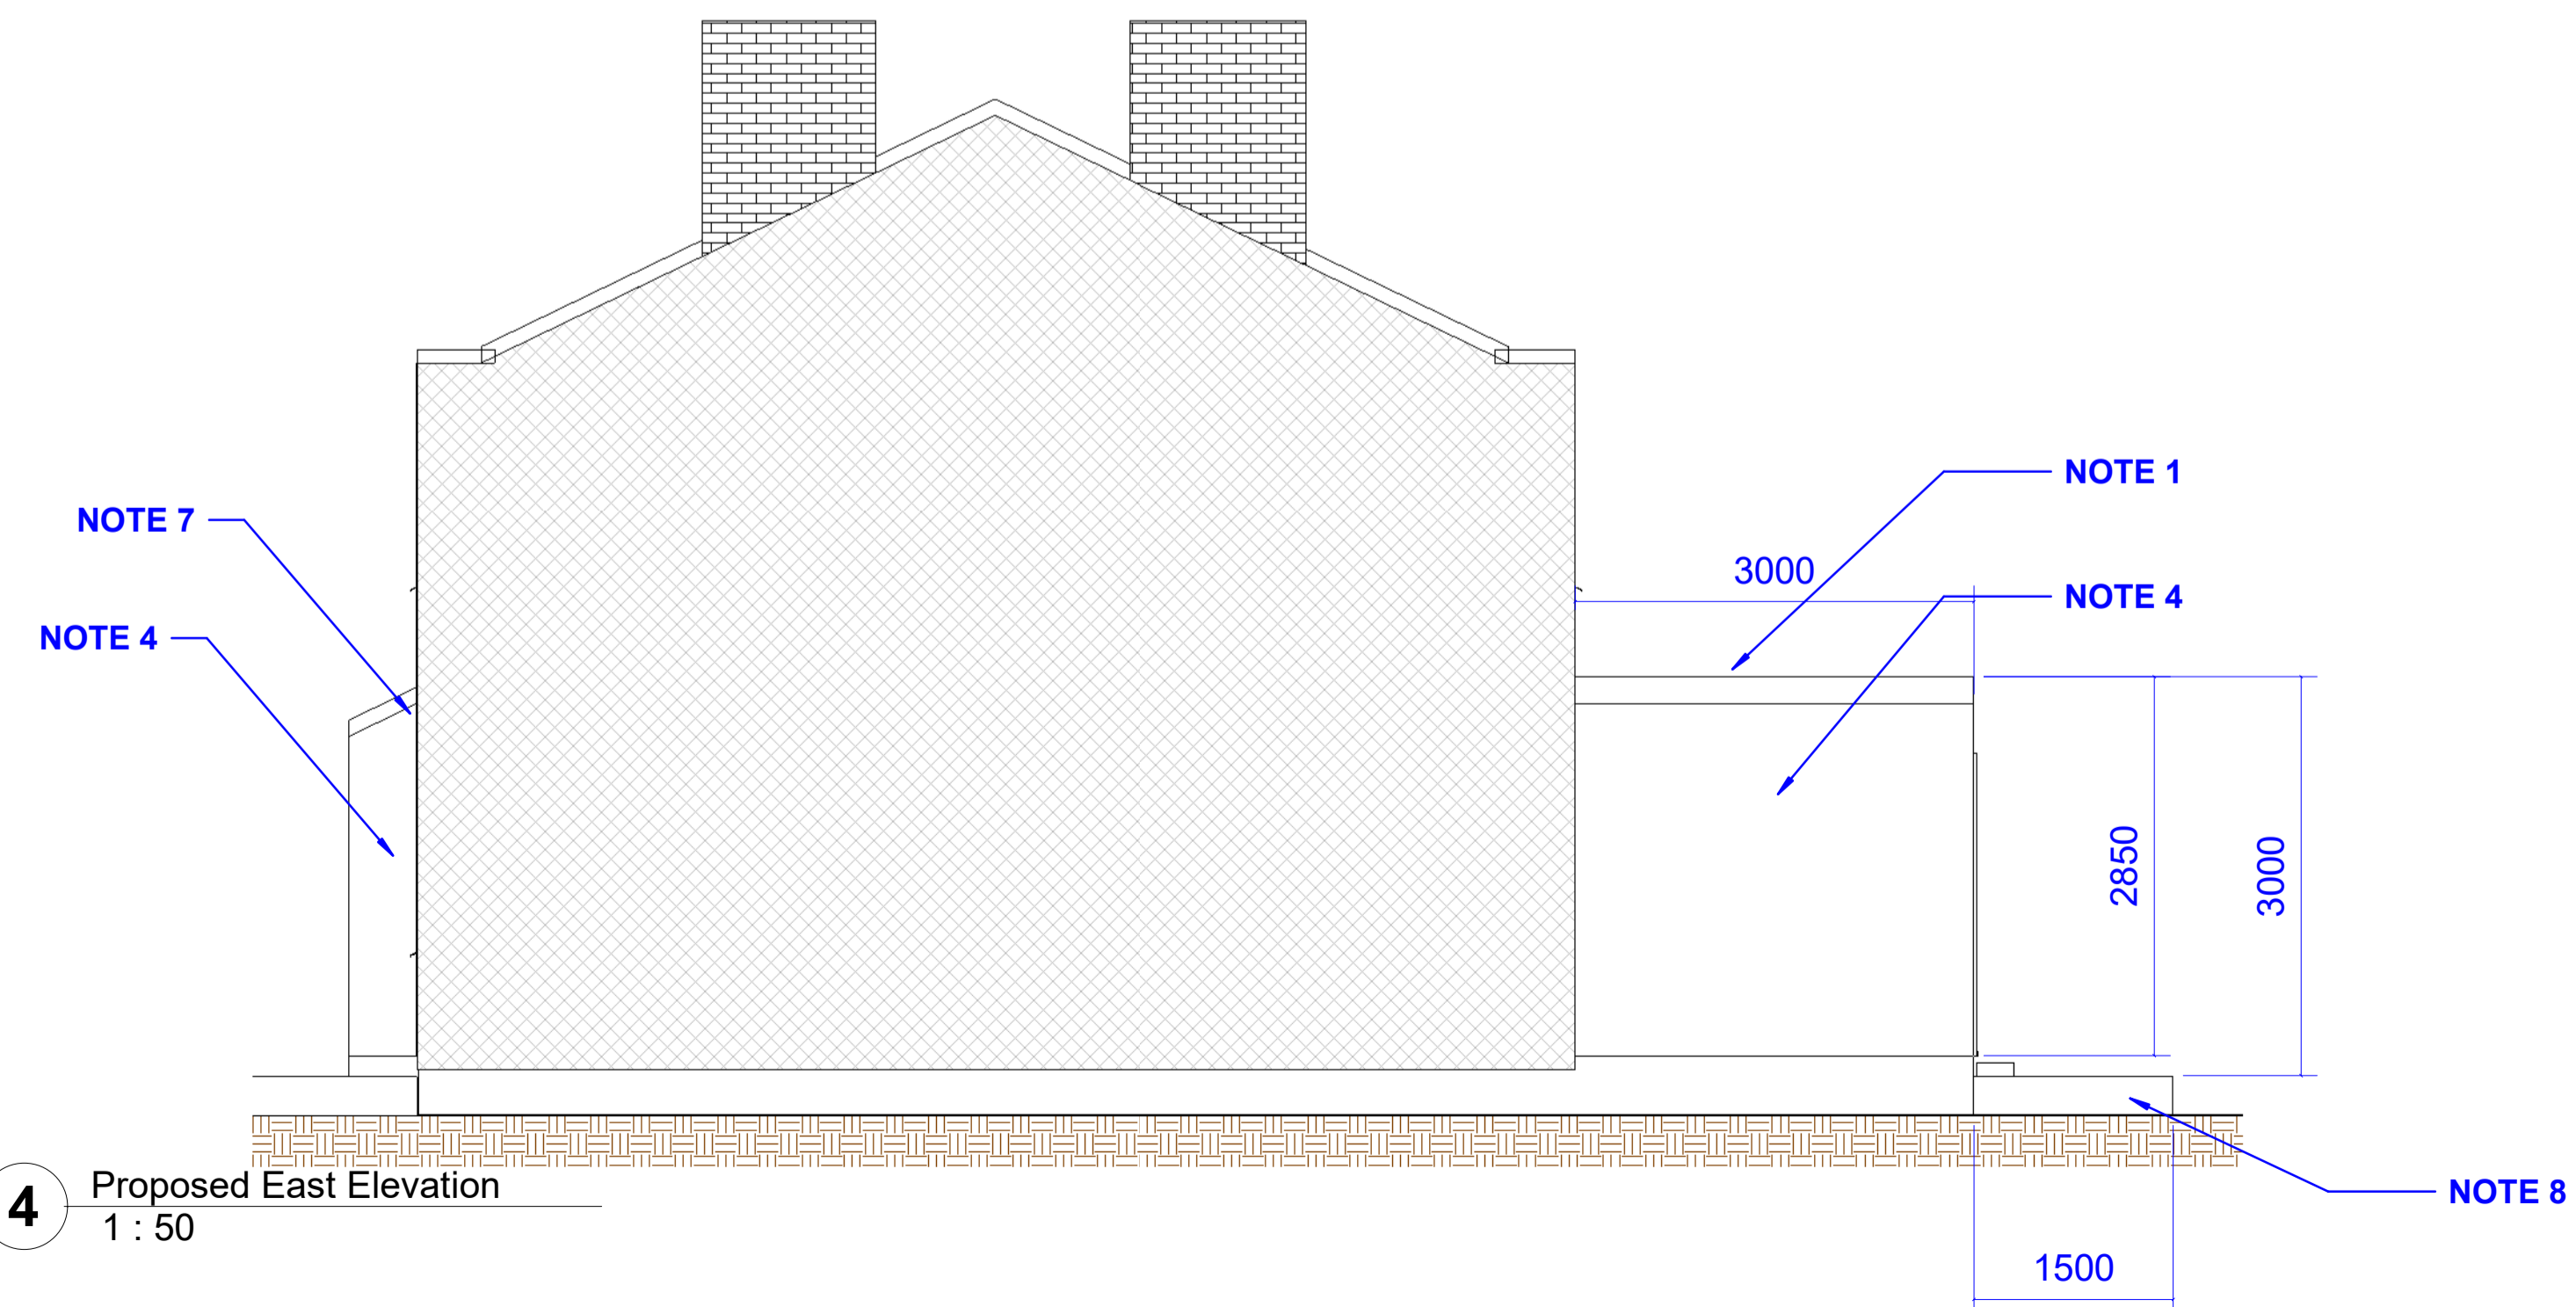

4 Proposed East Elevation
1 : 50

Rev	Date	Seq	BY	Description
02	29.04.2026	2		COMMENTS INCORPORATED
01	14.02.2026	1	MK	FOR PLANNING



22 Micklefield Way, Borehamwood, WD6 4LG
office@mkcreative.me.uk

Client:
Lukasz Kowalik

Project:
46 Kenilworth Gardens, Hayes,
UB4 0AY

Drawing area:

Drawing Title:
ELEVATIONS - PROPOSED

Approved By: LK Date: 14.02.2026

Checked By: LK Scale: 1 : 50

Drawn By: MZ Size: A1

Status:
FOR PLANNING

Drawing No. 46 KENILWORTH - 006 Rev. 02