



EXISTING REAR ELEVATION
SCALE 1:100

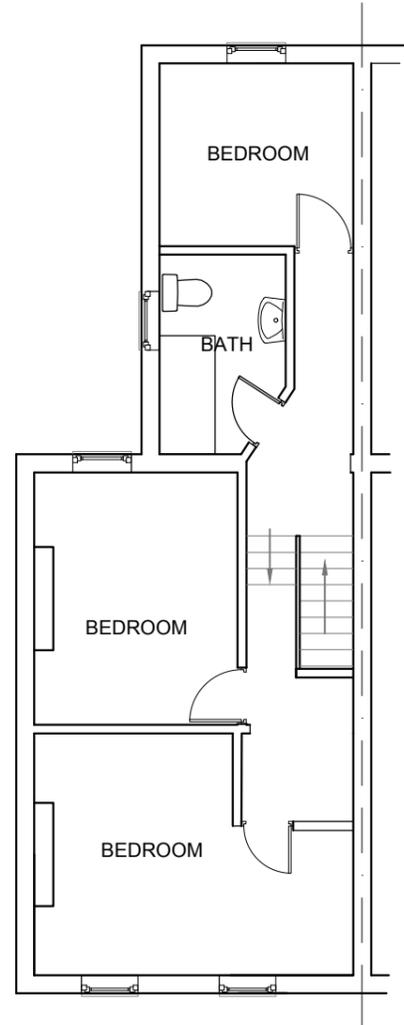


EXISTING FIRST FLOOR PLAN
SCALE= 1:100

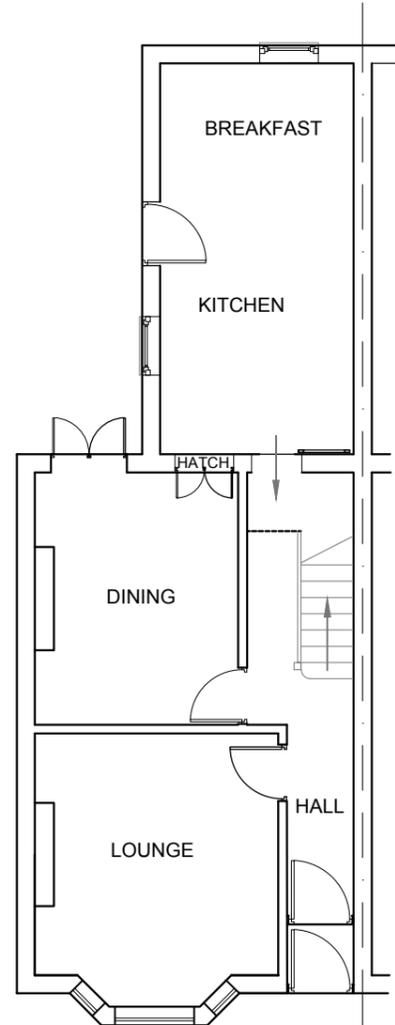


EXISTING GROUND FLOOR PLAN
SCALE= 1:100



EXISTING FRONT ELEVATION
SCALE 1:100

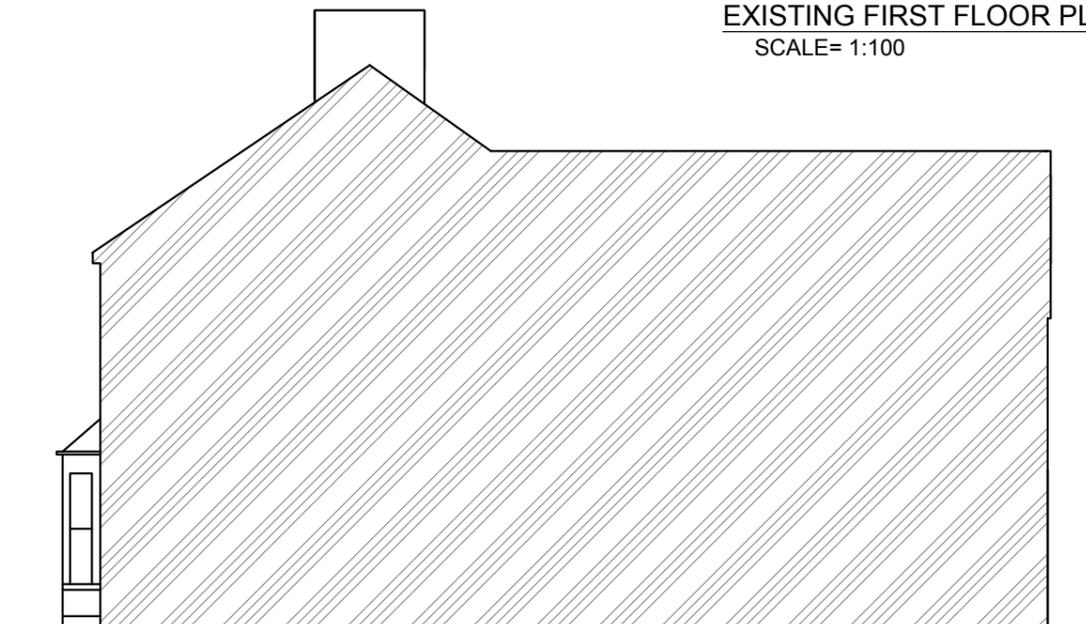

EXISTING SIDE ELEVATION
SCALE 1:100

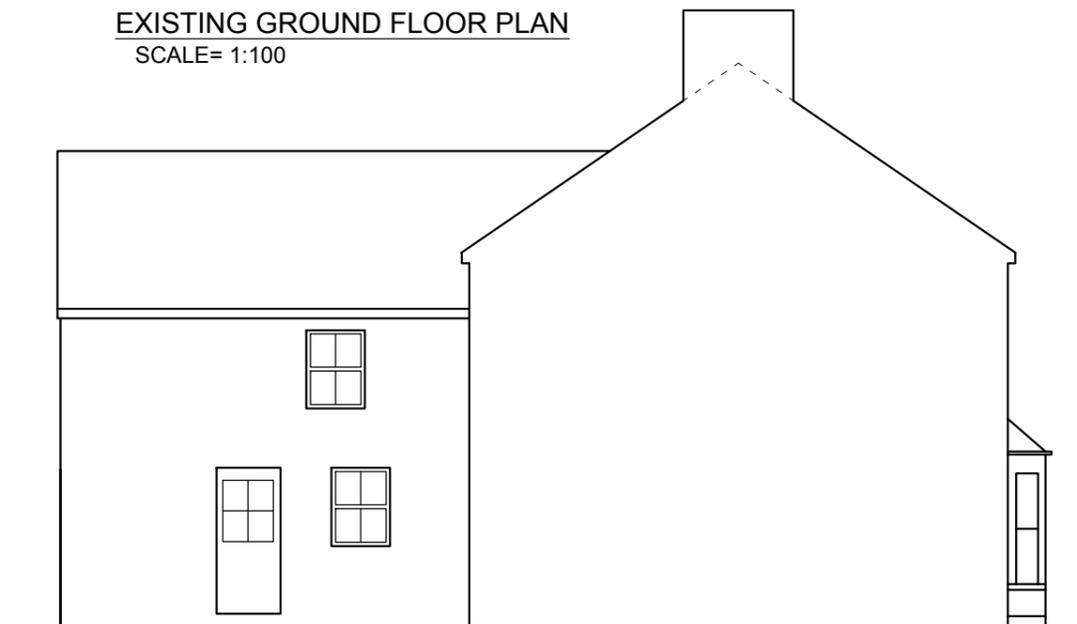

EXISTING SIDE ELEVATION
SCALE 1:100

Project Title
LOFT CONVERSION, SINGLE STOREY REAR EXTENSIONS & ERECTION OF AN OUTBUILDING

Layout Name
EXISTING PLANS & ELEVATIONS

Client Mr. Chris Sawden

Site 1 Mead Road, Uxbridge, Middlesex, UB8 1AU.

Drawn By	Designed By
SAK	SA

Drawing No	Revision No
01MR/001	01

Compass	Date	Scale
	07/12/2025	1:100
	Project No	Sheet No
	-	-

CONSULTANT:
S.A DESIGN & MANAGEMENT LTD
saud_ahmad67@outlook.com
Mob: 07930 880404

THIS DRAWING IS A COPYRIGHT OF S.A DESIGN & MANAGEMENT AND MUST NOT BE DUPLICATED OR REPRODUCED WITHOUT PERMISSION FROM THE DESIGNER.

