




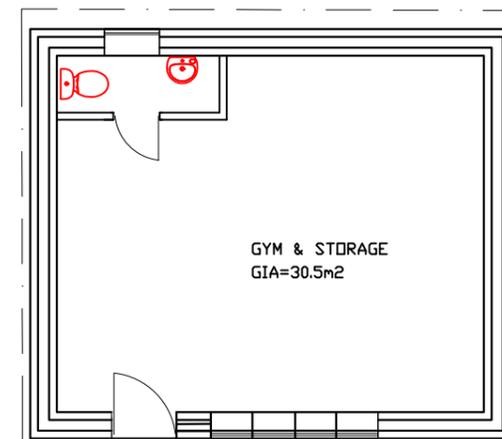


SITE LOCATION PLAN
SCALE 1:1250

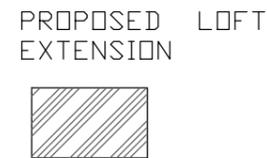


BLOCK PLAN
SCALE 1:500

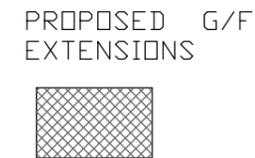

PROPOSED FLOOR PLAN
(OUTBUILDING) SCALE 1:100

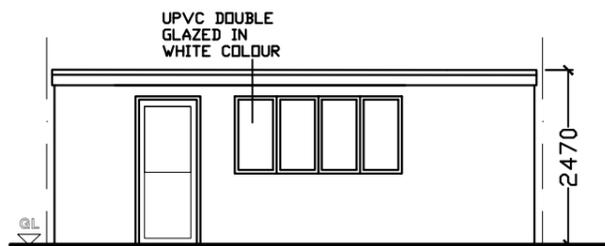


PROPOSED FRONT ELEVATION
(OUTBUILDING) SCALE 1:100

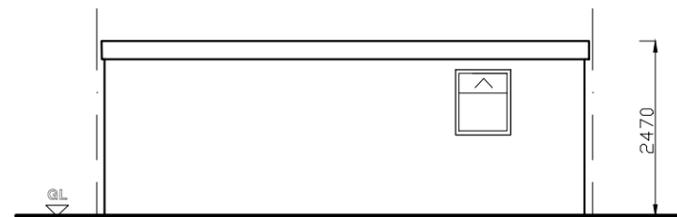


PROPOSED REAR ELEVATION
(OUTBUILDING) SCALE 1:100

ALL EXTERNAL FINISHES OF
THE OUTBUILDING TO MATCH
EXISTING, MAIN HOUSE

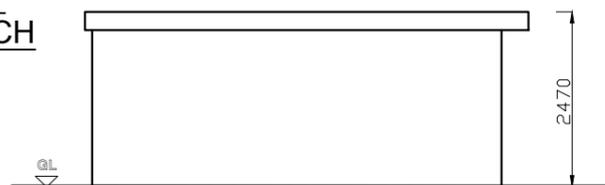

PROPOSED REAR ELEVATION
(OUTBUILDING) SCALE 1:100

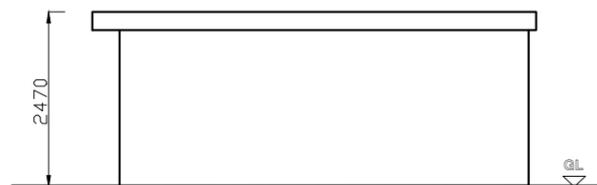

PROPOSED REAR ELEVATION
(OUTBUILDING) SCALE 1:100

Project Title
**LOFT CONVERSION, SINGLE
STOREY REAR EXTENSIONS
& ERECTION OF AN
OUTBUILDING**

Layout Name
AS LABELLED

Client
Mr. Chris Sawden

Site
1 Mead Road, Uxbridge,
Middlesex, UB8 1AU.

Drawn By
SAK

Designed By
SA

Drawing No
01MR/004

Revision No
01

Compass	Date	Scale
	07/12/2025	AS LABELLED
	Project No	Sheet No
	-	-

CONSULTANT:
S.A DESIGN & MANAGEMENT LTD
SAA
saudahmad67@gmail.com
Mob: 07930 880404

THIS DRAWING IS A COPYRIGHT OF S A DESIGN & MANAGEMENT AND MUST NOT BE DUPLICATED OR REPRODUCED WITHOUT PERMISSION FROM THE DESIGNER.

