

WINGFIELD WAY

88


92

96

1:200



1:1250

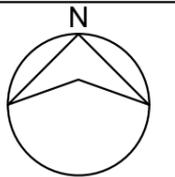

PROPERTY ADDRESS:

92 WINGFIELD WAY, RUISLIP
HA4 6RQ - LDC

PROJECT TITLE:

PROPOSED LOFT CONVERSION

SHEET TITLE:


LOCATION AND SITE PLAN

DATE: 23 February 2026


REVISION: RV00

SCALE: 1:200/1:1250 @A3

PAGE NO: PL01

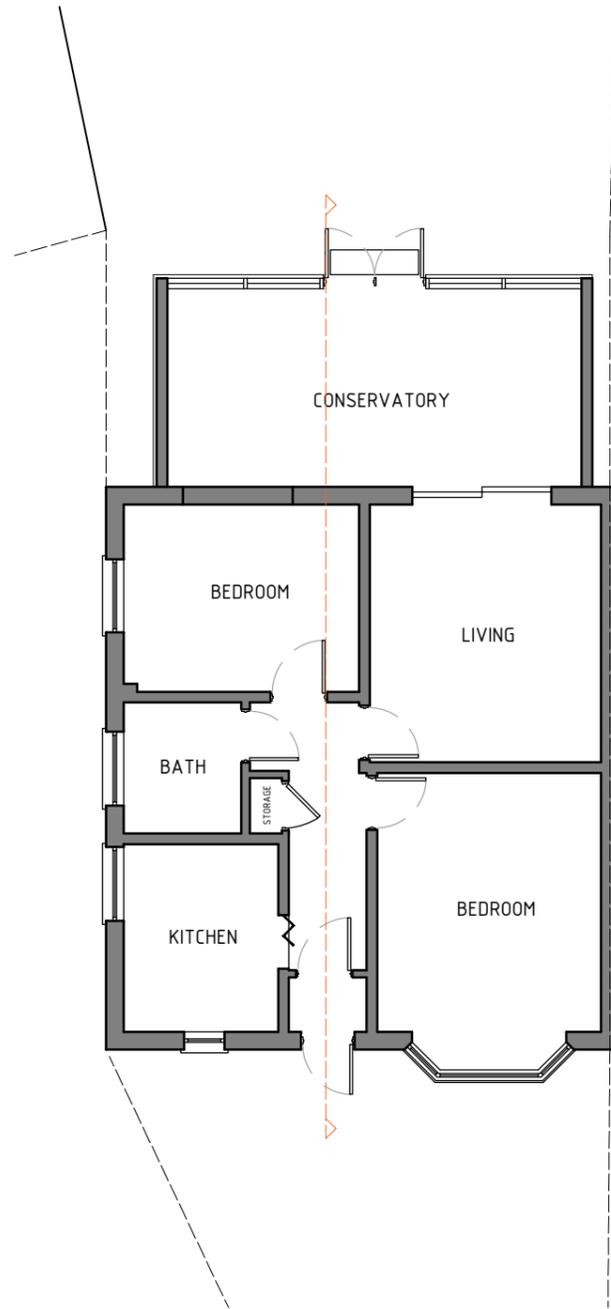

1/ Existing Ground Floor Plan, Scale 1:100

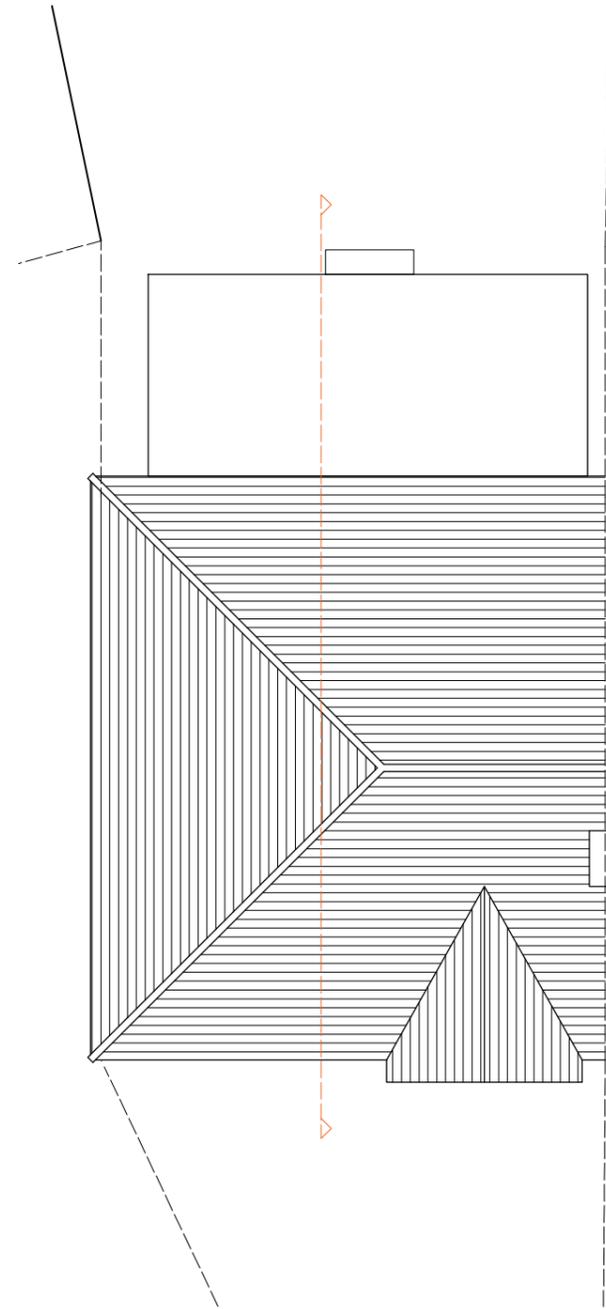

2/ Existing Roof Plan, Scale 1:100



PROPERTY ADDRESS:
92 WINGFIELD WAY, RUISLIP
HA4 6RQ - LDC

PROJECT TITLE:
PROPOSED LOFT CONVERSION


SHEET TITLE:
EXISTING FLOOR PLANS

DATE: 23 February 2026


REVISION: RV00

SCALE: 1:100 @A3


PAGE NO: PL02

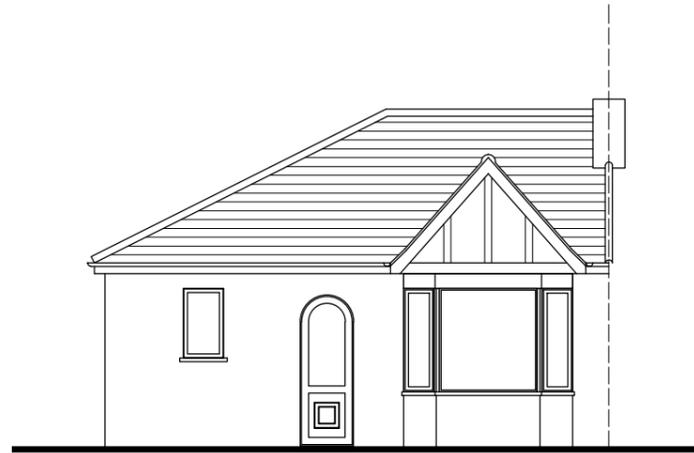


1/ Existing Front Elevation, Scale 1:100

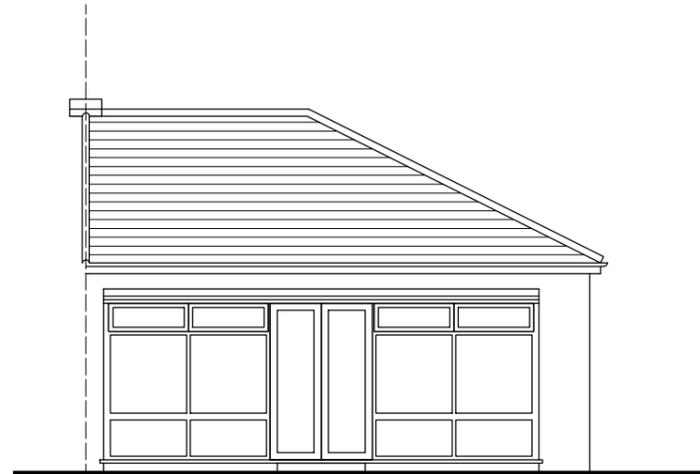

2/ Existing Rear Elevation, Scale 1:100

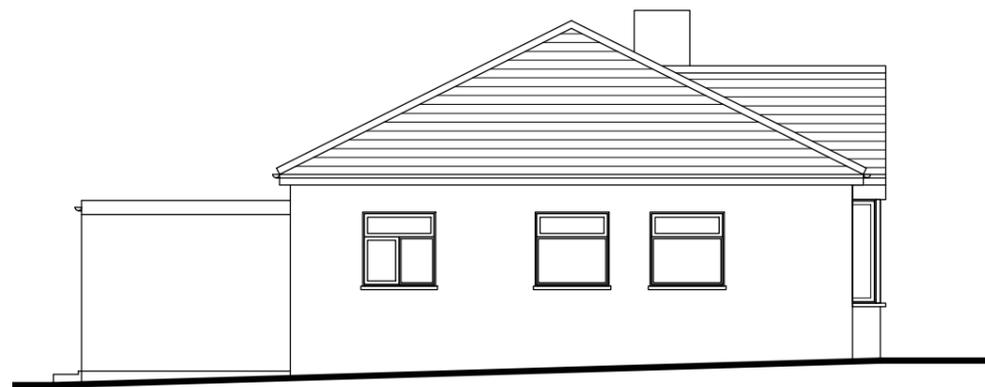

3/ Existing Side Elevation, Scale 1:100

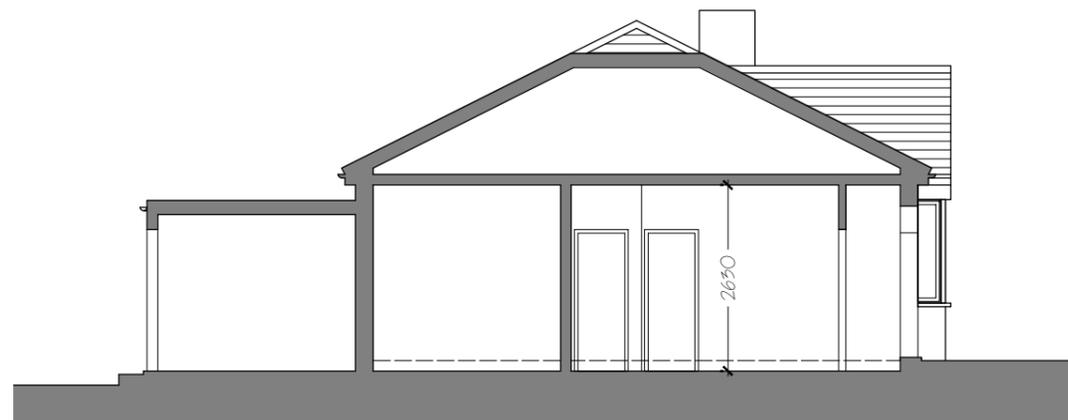

4/ Existing Section, Scale 1:100



PROPERTY ADDRESS:

92 WINGFIELD WAY, RUISLIP
HA4 6RQ - LDC

PROJECT TITLE:

PROPOSED LOFT CONVERSION

SHEET TITLE:


EXISTING ELEVATIONS & SECTION

DATE: 23 February 2026


REVISION: RV00

SCALE: 1:100 @A3


PAGE NO: PL03

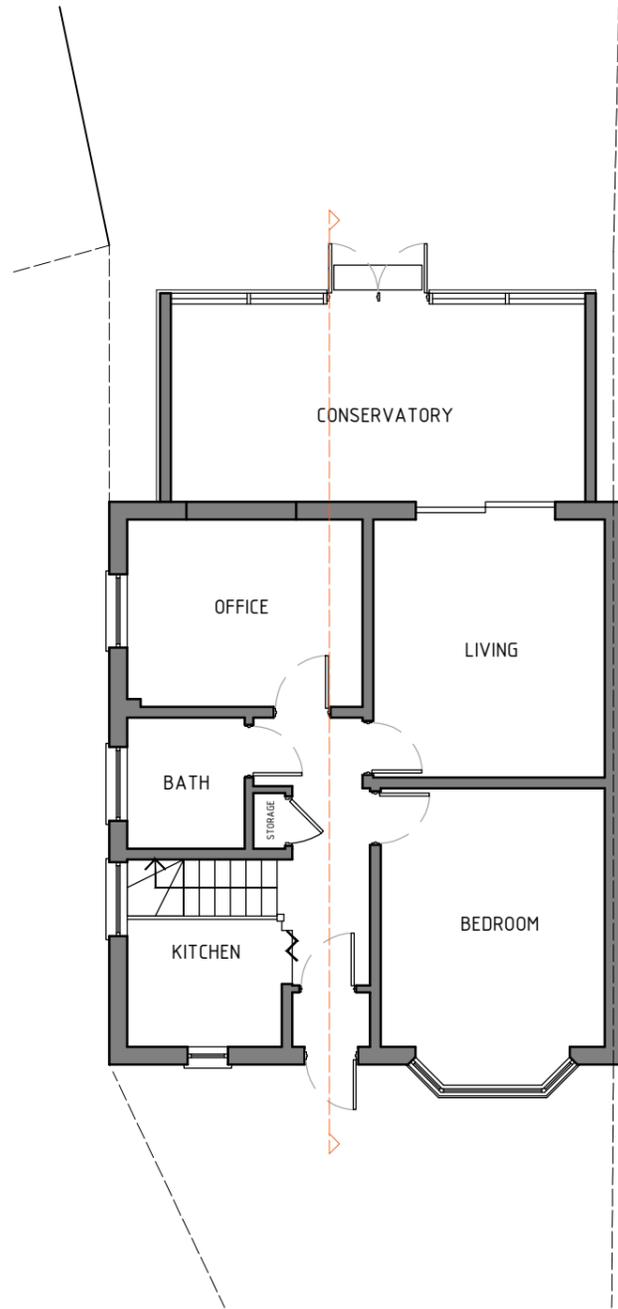

1/ Proposed Ground Floor Plan, Scale 1:100

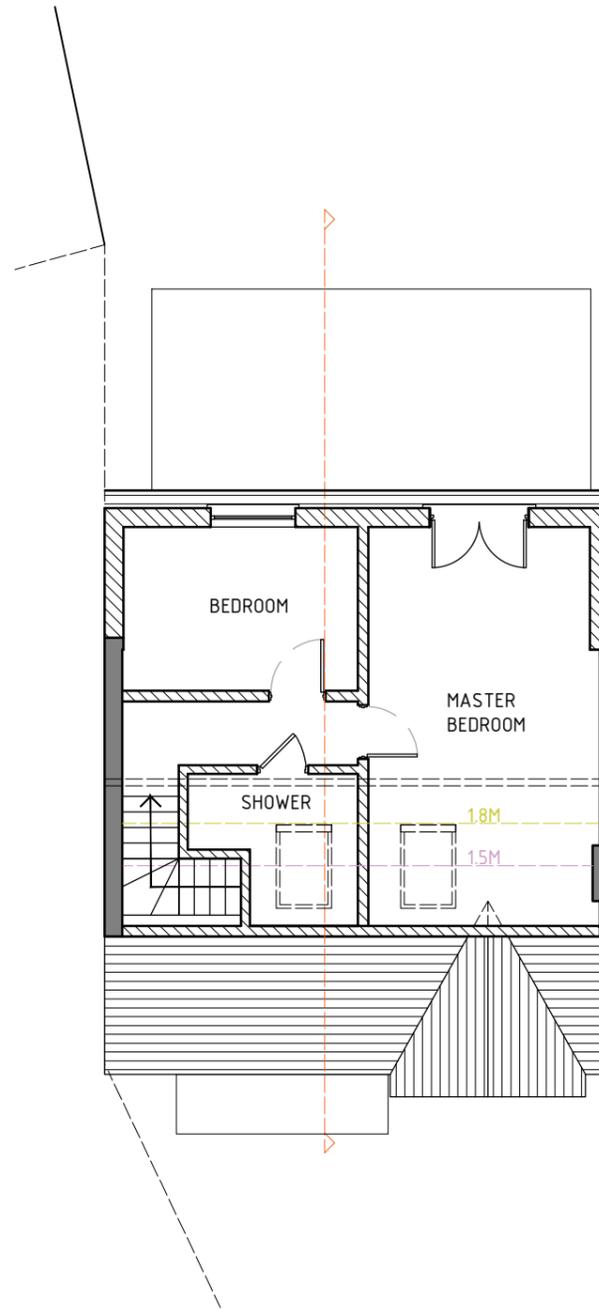

2/ Proposed Loft Plan, Scale 1:100

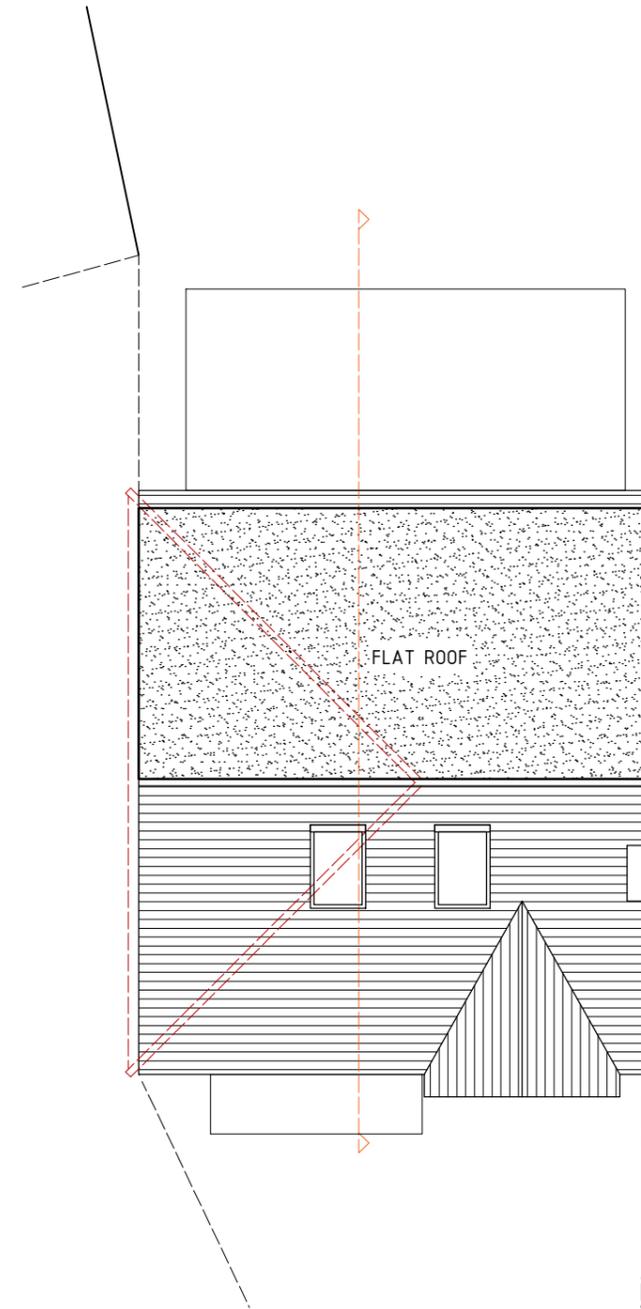

3/ Proposed Roof Plan, Scale 1:100



PROPERTY ADDRESS:
92 WINGFIELD WAY, RUISLIP
HA4 6RQ - LDC

PROJECT TITLE:
PROPOSED LOFT CONVERSION


SHEET TITLE:
PROPOSED FLOOR PLANS

DATE: 23 February 2026


REVISION: RV00

SCALE: 1:100 @A3


PAGE NO: PL04

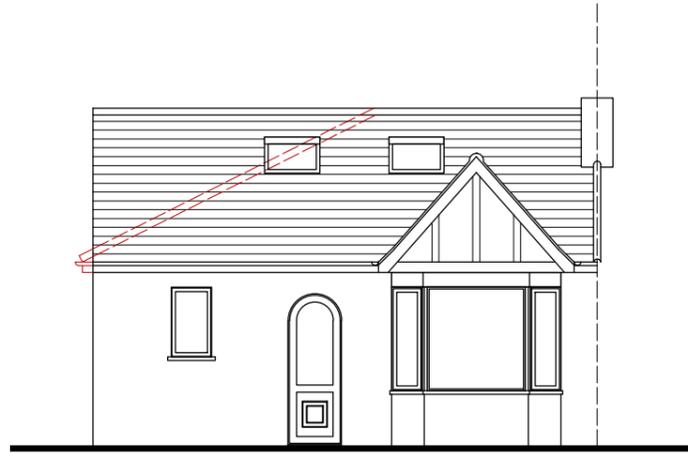


1/ Proposed Front Elevation, Scale 1:100

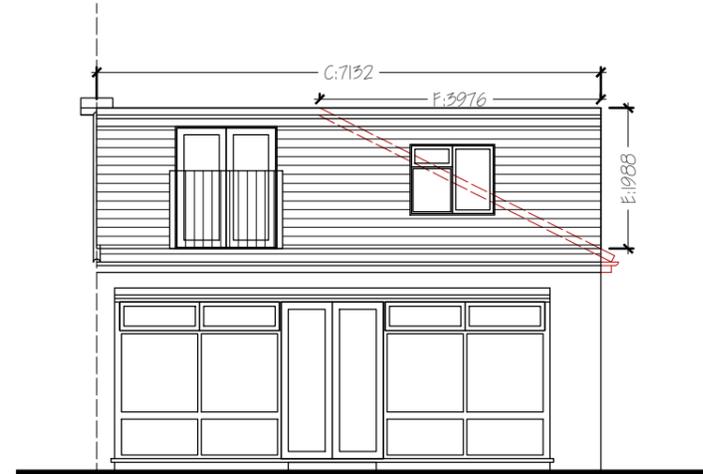

2/ Proposed Rear Elevation, Scale 1:100

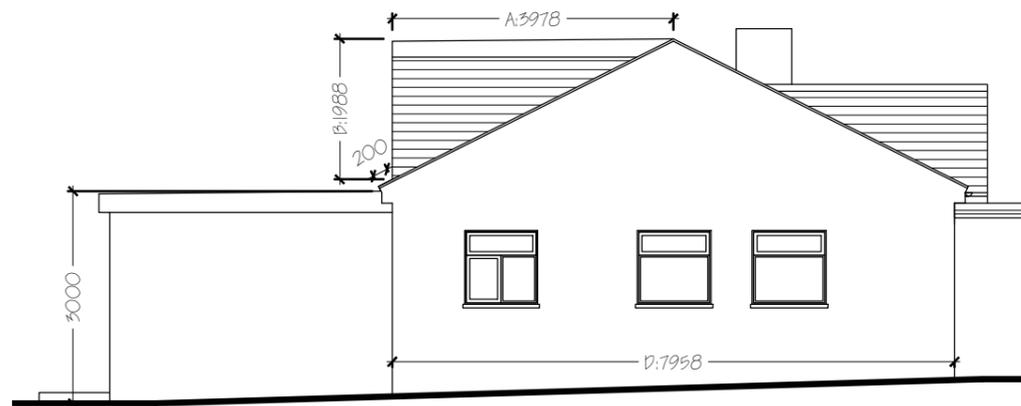

3/ Proposed Side Elevation, Scale 1:100

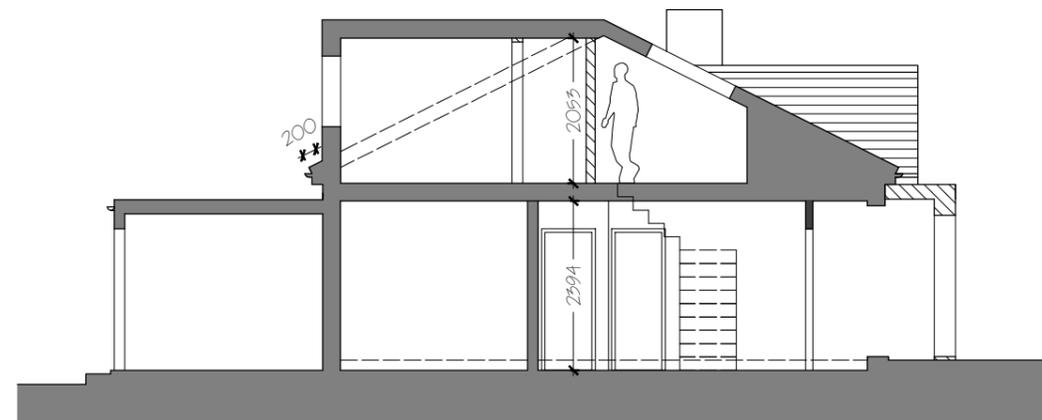

4/ Proposed Section, Scale 1:100

VOLUME:

HIP TO GABLE:
 $= (E \times \frac{1}{2} D) \times \frac{1}{3} F$
 $= (1.988 \times \frac{1}{2} 7.958) \times \frac{1}{3} 3.976$
 $= 10.48 \text{ CUBIC METER}$

DORMER:
 $= (A \times \frac{1}{2} B) \times C$
 $= (3.978 \times \frac{1}{2} \times 1.988) \times 7.132$
 $= 28.2 \text{ CUBIC METER}$

TOTAL VOLUME:
 $= 10.48 + 28.2$
 $= 38.68 \text{ CUBIC METER}$



PROPERTY ADDRESS:
**92 WINGFIELD WAY, RUISLIP
 HA4 6RQ - LDC**

PROJECT TITLE:
PROPOSED LOFT CONVERSION

SHEET TITLE:
PROPOSED ELEVATIONS

DATE: 23 February 2026

REVISION: RV00

SCALE: 1:100 @A3

PAGE NO: PL05