



SCALE 1:1250



Property Boundary

Property Boundary Area= 307 sqm

Property G.I.A = 83.38 sqm

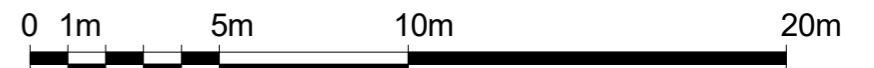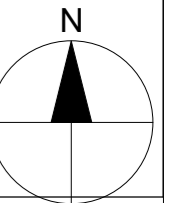

SCALE 1:200

Notes.
Contractors must verify all dimensions at the site before commencing any work.
No construction work before Building Control approval and structural engineer confirmation.
Any discrepancies to be reported to Gridline.
All drawings are to be read in conjunction with all relevant drawings and specifications.

Project No.S					
REV	DATE	DESCRIPTION	BY	CH	

PROJECT TITLE
11 Brandville Road
Hillingdon
UB7 9DA

DATE
February 2026

Project No.
10648


DRAWING TITLE
Existing OS Map & Location Plan

DRAWING No.
EX-L001

SCALE @ A3
As indicated

Drawn by:
Chas



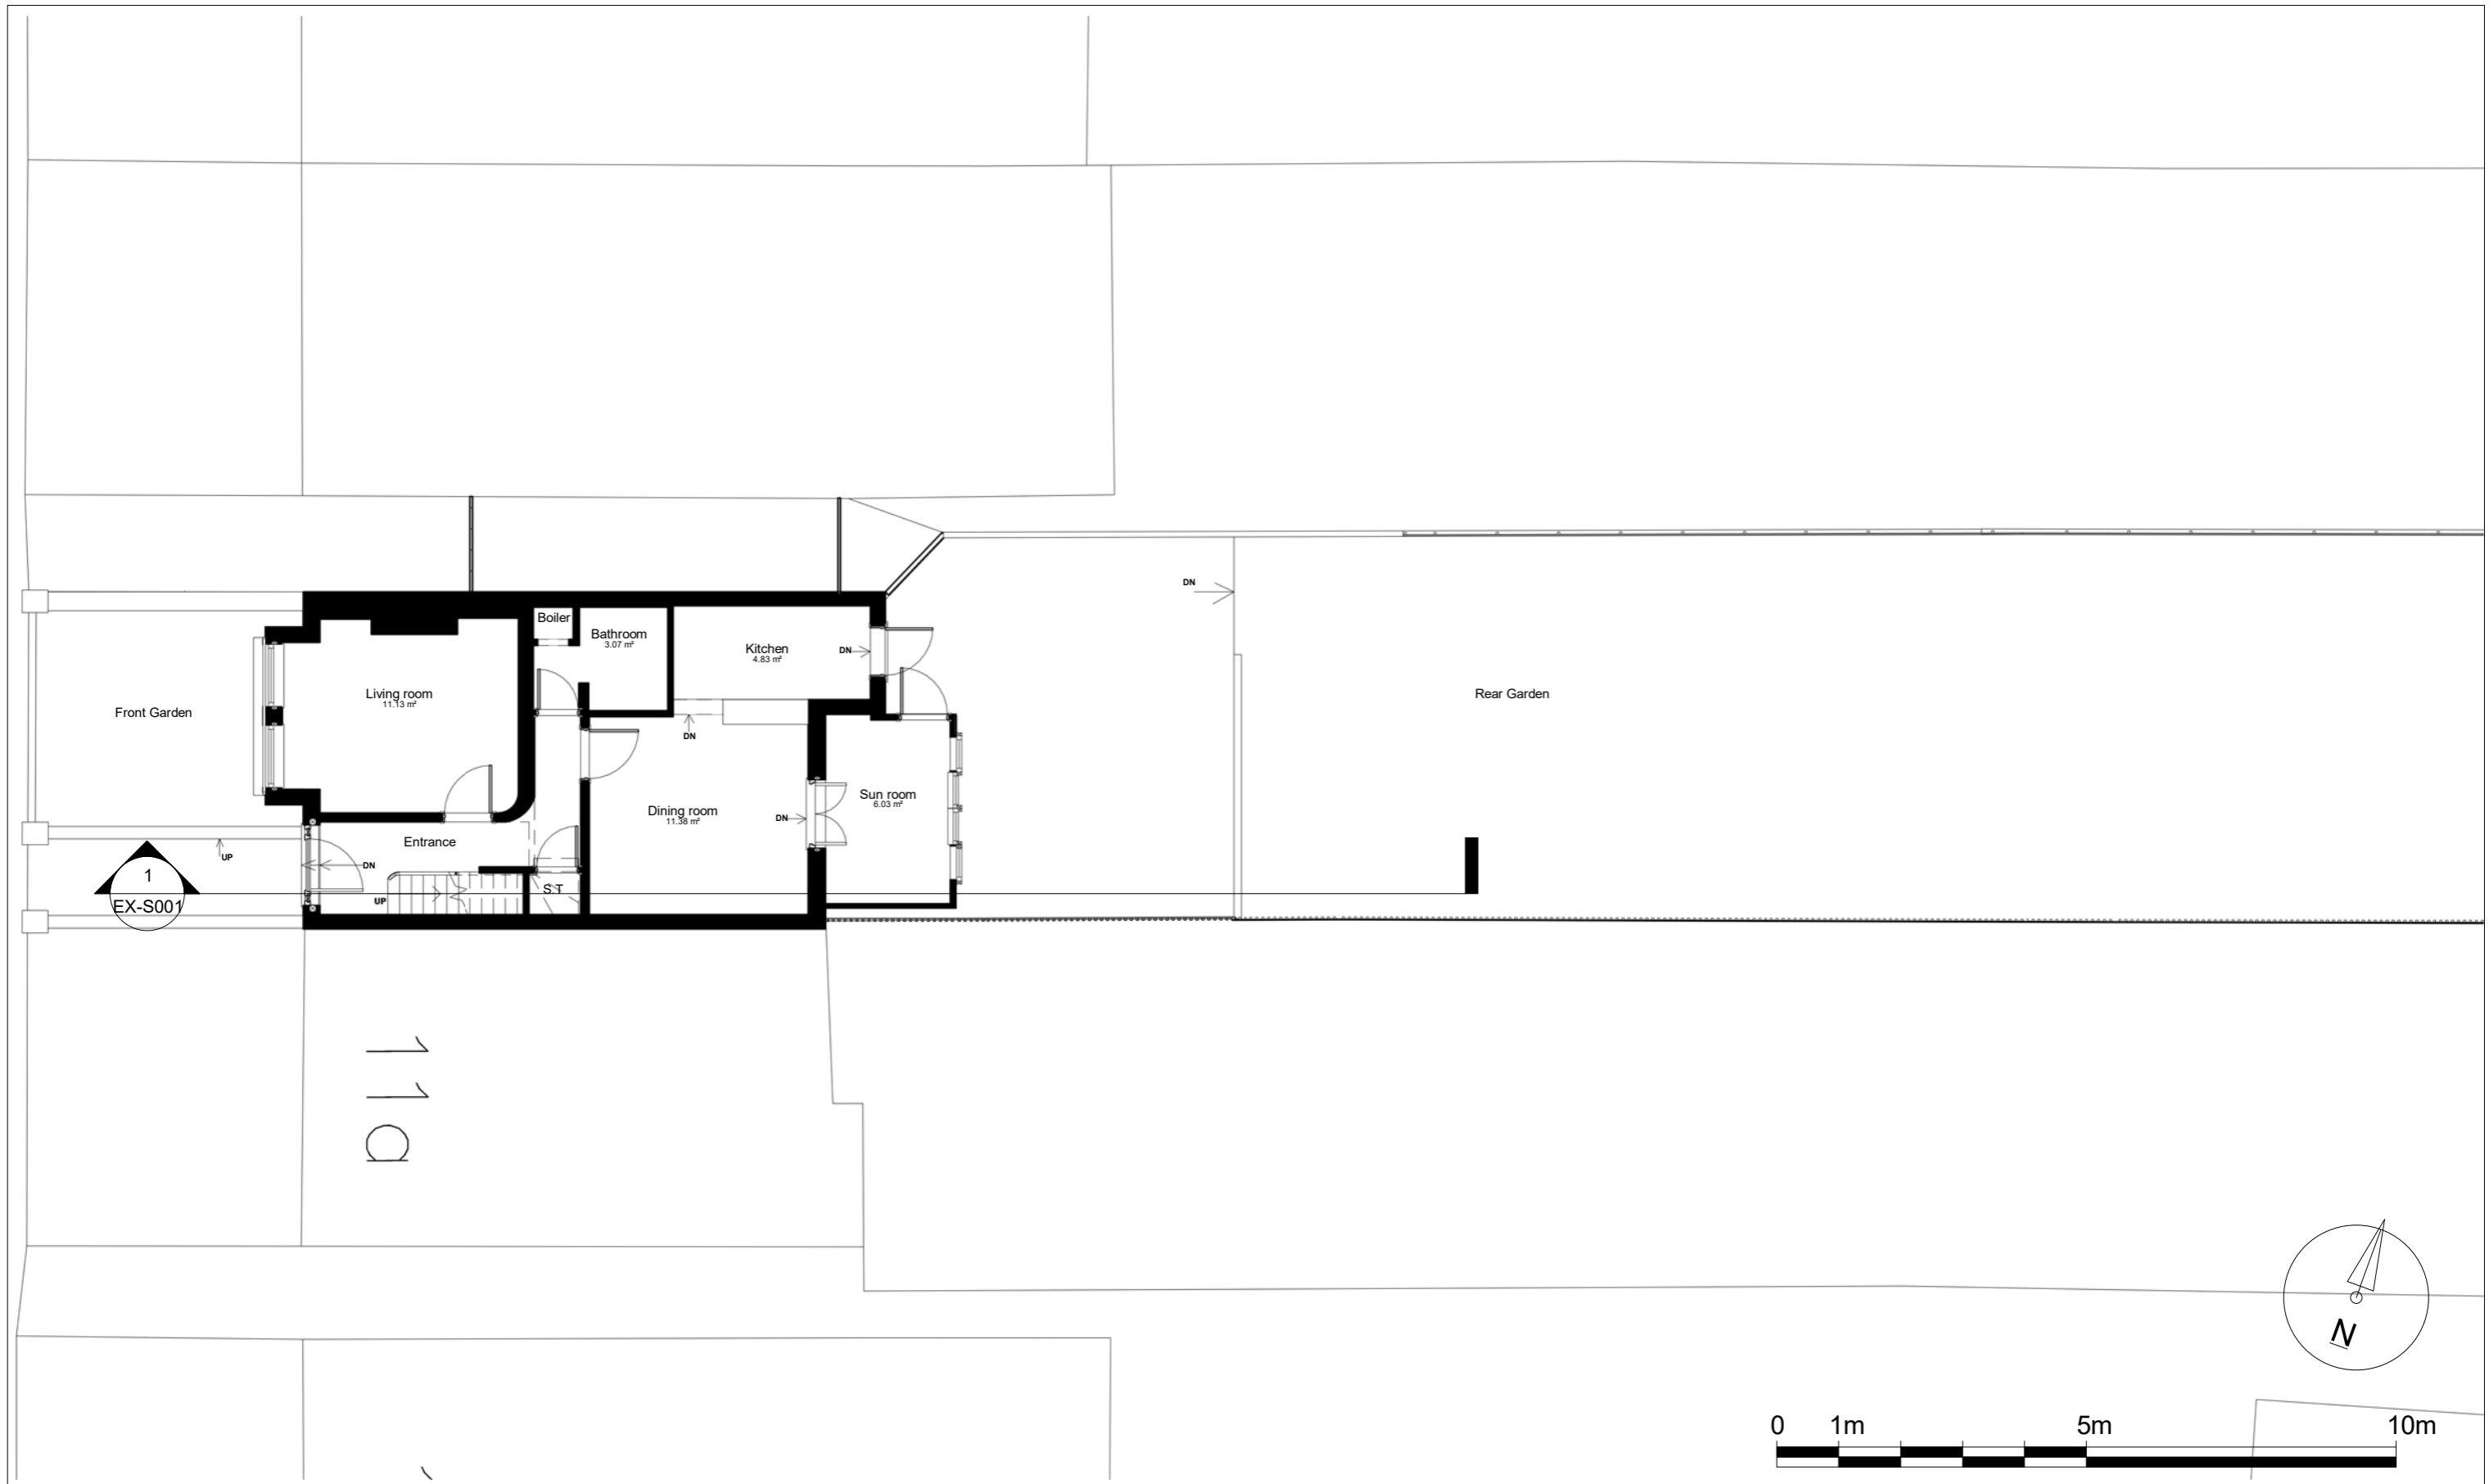

Notes.

Contractors must verify all dimensions at the site before commencing any work.
 No construction work before Building Control approval and structural engineer confirmation.
 Any discrepancies to be reported to Gridline.
 All drawings are to be read in conjunction with all relevant drawings and specifications.

Project No.S

REV	DATE	DESCRIPTION	BY	CH

PROJECT TITLE

11 Brandville Road
 Hillingdon
 UB7 9DA

DATE
 February 2026

Project No.
 10648

DRAWING TITLE



Existing Ground Floor Plan

DRAWING No.
 EX-P001


SCALE @ A3
 1 : 100

Drawn by:
 Chas



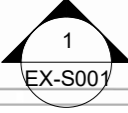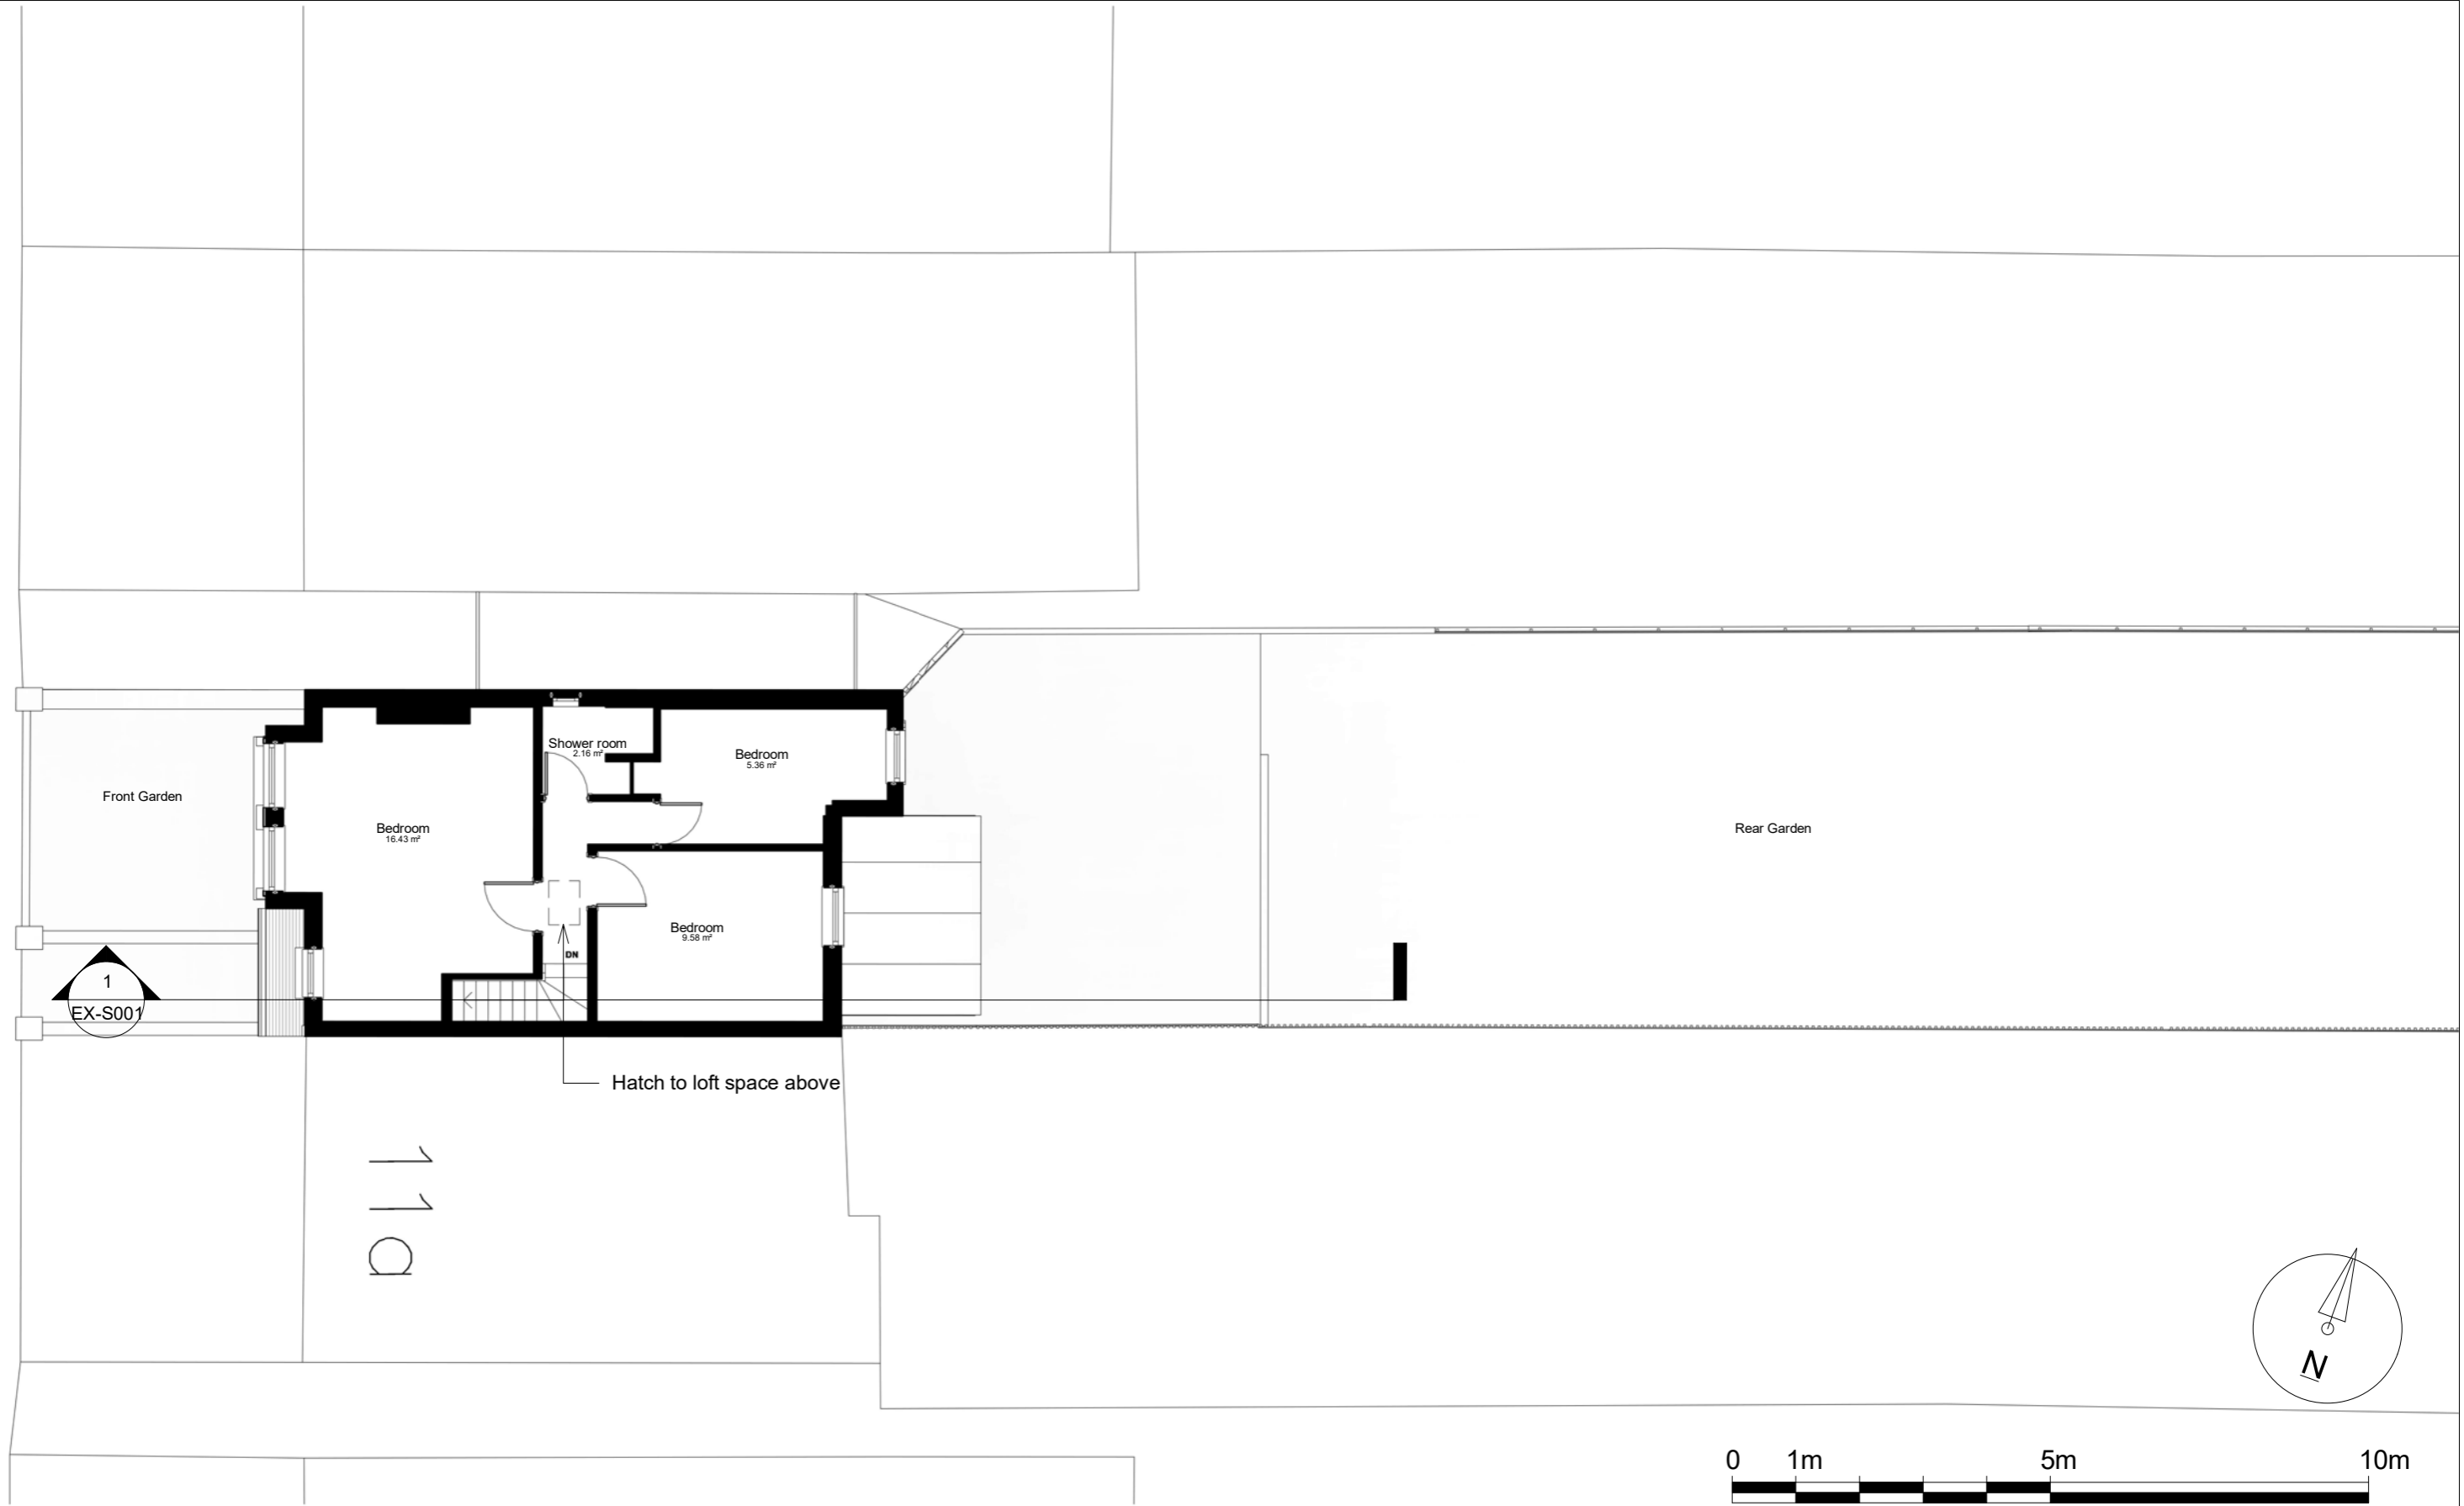

11
D

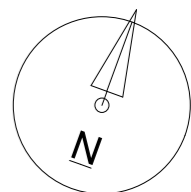

Notes.
Contractors must verify all dimensions at the site before commencing any work.
No construction work before Building Control approval and structural engineer confirmation.
Any discrepancies to be reported to Gridline.
All drawings are to be read in conjunction with all relevant drawings and specifications.

Project No.S				
REV	DATE	DESCRIPTION	BY	CH

PROJECT TITLE
11 Brandville Road
Hillingdon
UB7 9DA

DATE
February 2026

Project No.
10648


DRAWING TITLE
Existing First Floor Plan

DRAWING No.
EX-P002

SCALE @ A3
1 : 100

Drawn by:
Chas



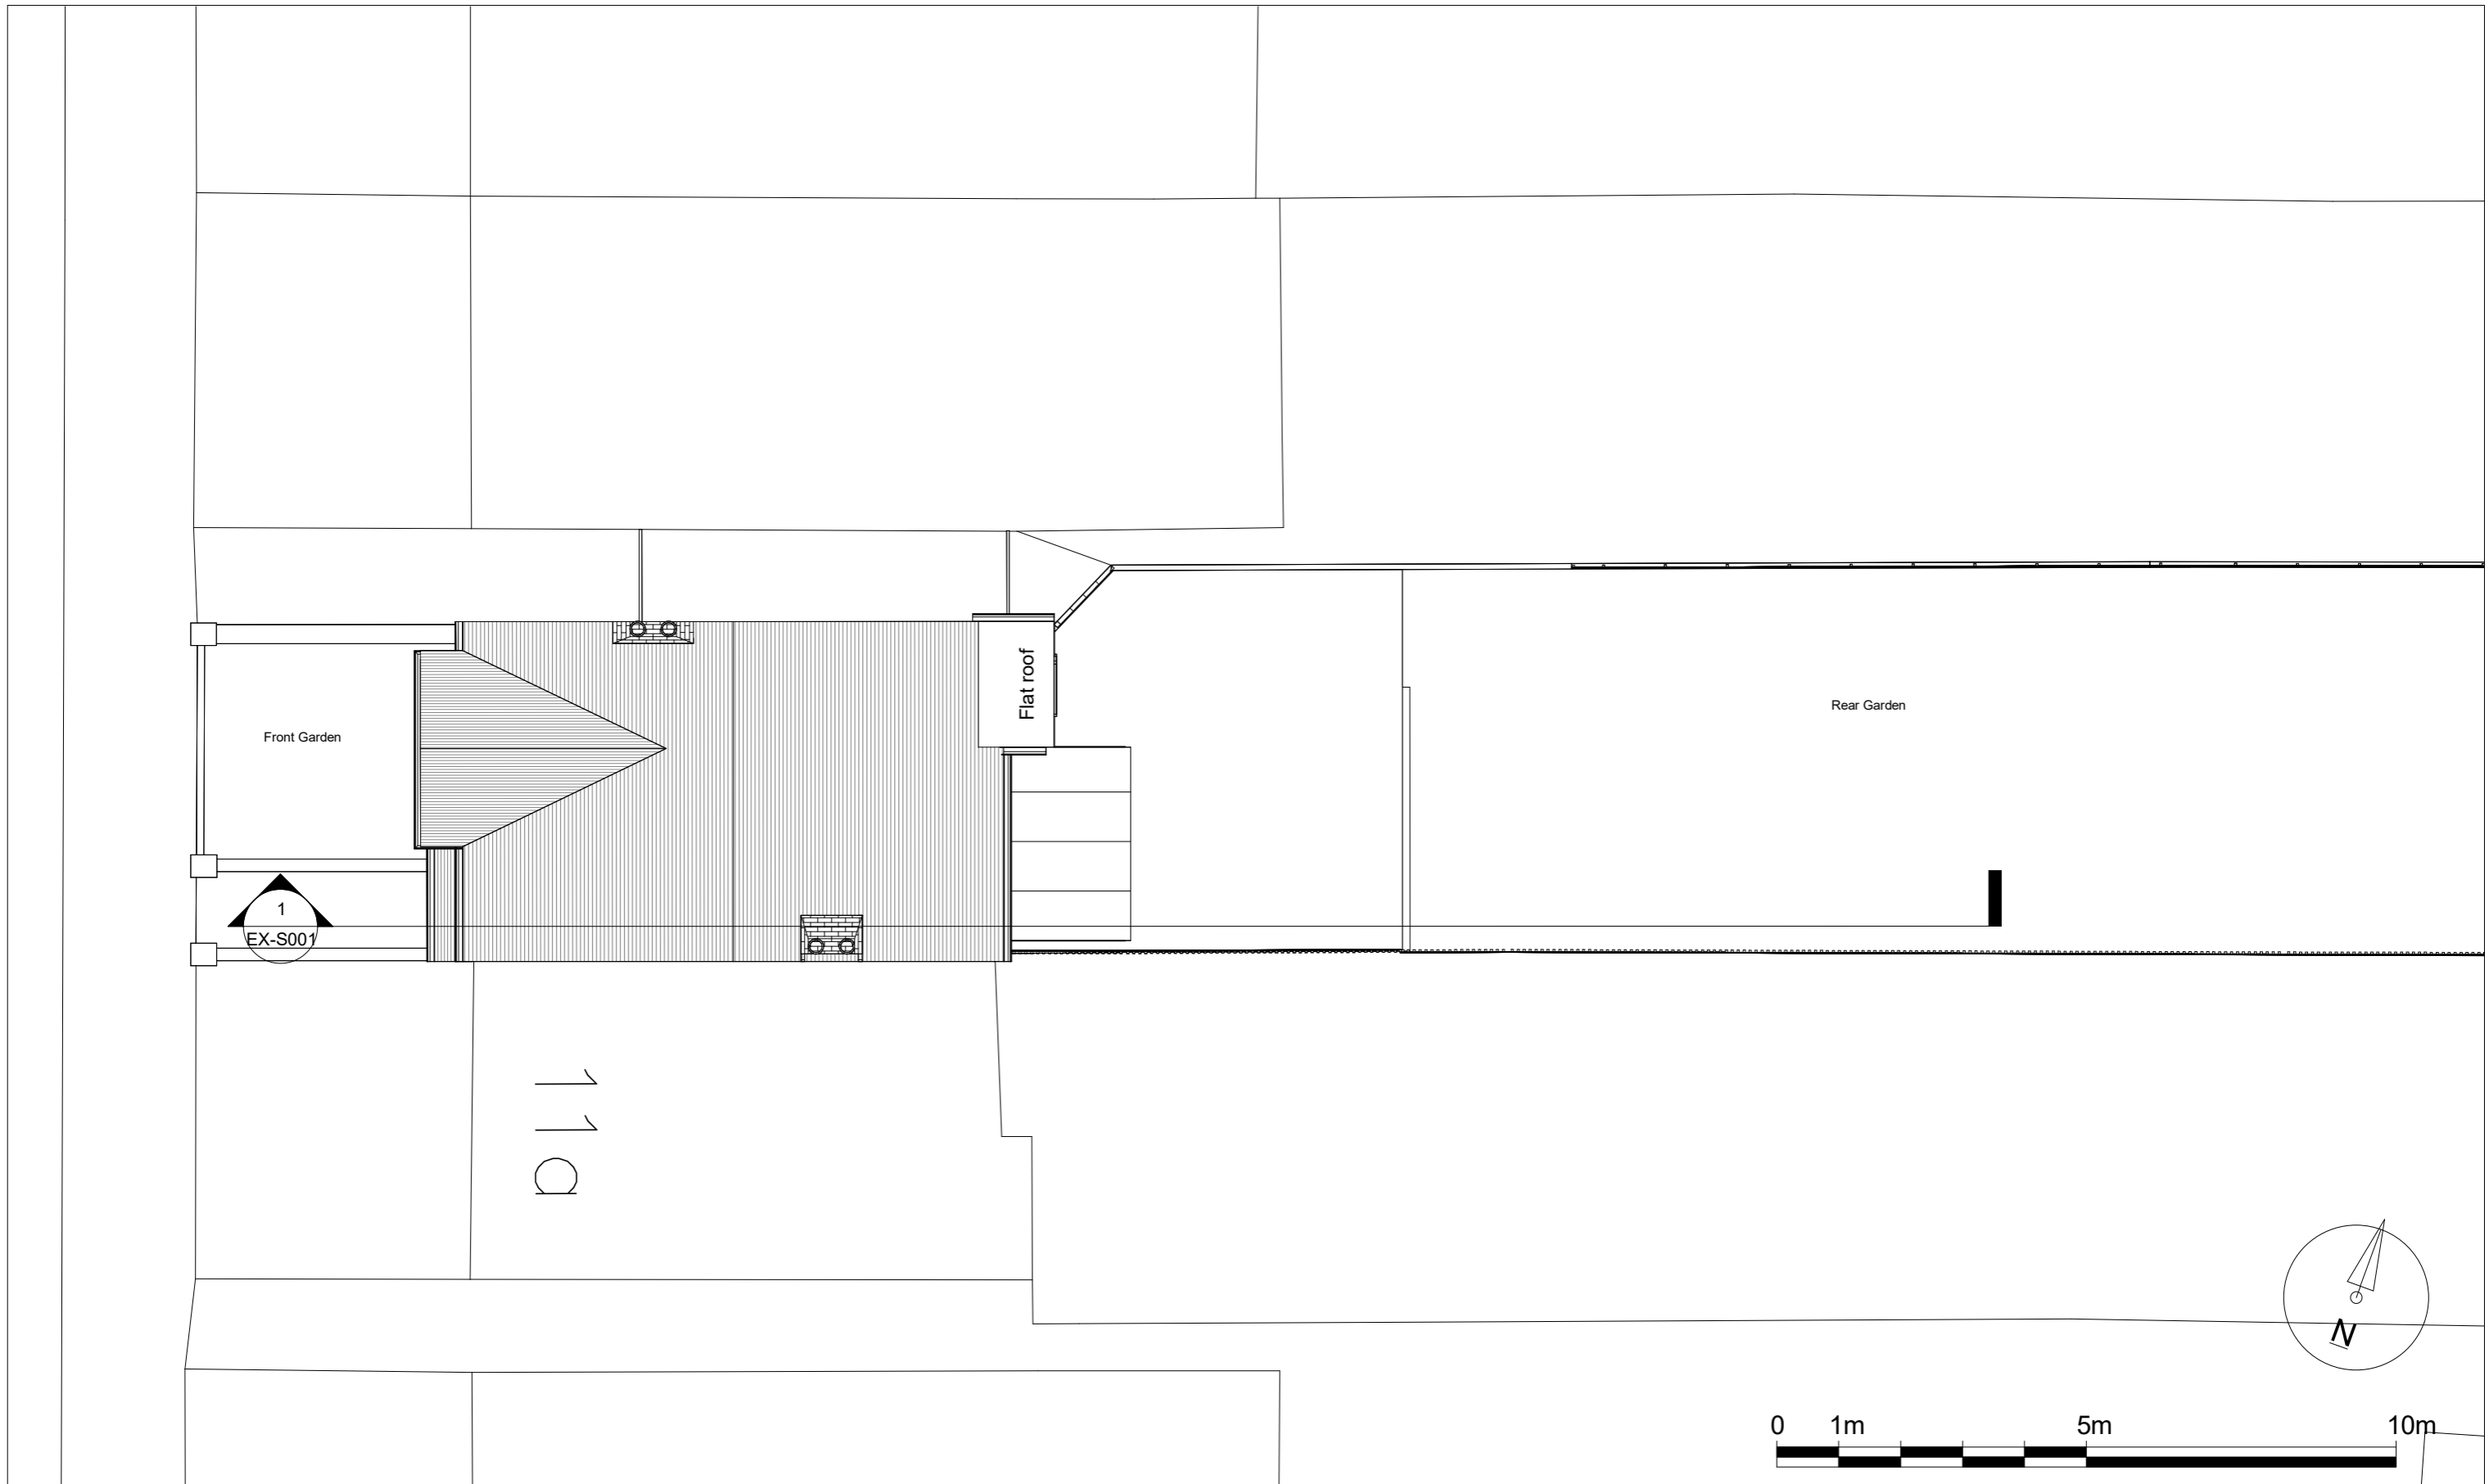

Notes.

Contractors must verify all dimensions at the site before commencing any work.
 No construction work before Building Control approval and structural engineer confirmation.
 Any discrepancies to be reported to Gridline.
 All drawings are to be read in conjunction with all relevant drawings and specifications.

Project No.S

REV	DATE	DESCRIPTION	BY	CH

PROJECT TITLE

11 Brandville Road
 Hillingdon
 UB7 9DA

DATE
 February 2026

Project No.
 10648

DRAWING TITLE

Existing Roof Plan

DRAWING No.
 EX-P003

SCALE @ A3
 1 : 100

Drawn by:
 Chas



03 Ridge level
8590

02 Loft level
5760

01 First floor
2930

00 Ground floor
0

00 Road level
-110


00Rear garden level
-250



1 Front Elevation
1 : 100



2 Rear Elevation
1 : 100

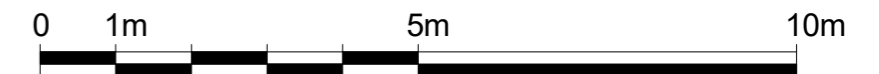

Notes.

Contractors must verify all dimensions at this site before commencing any work.
No construction work before Building Control approval and structural engineer confirmation.
Any discrepancies to be reported to Gridline.
All drawings are to be read in conjunction with all relevant drawings and specifications.
The Drawings Are For Planning Purposes only

Project No.S

REV	DATE	DESCRIPTION	BY	CH

PROJECT TITLE
11 Brandville Road
Hillingdon
UB7 9DA

DATE
February 2026

Project No.
10648

DRAWING TITLE


Existing Front & Rear Elevations

DRAWING No.
EX-E001

SCALE @ A3
1 : 100

Drawn by:
Chas



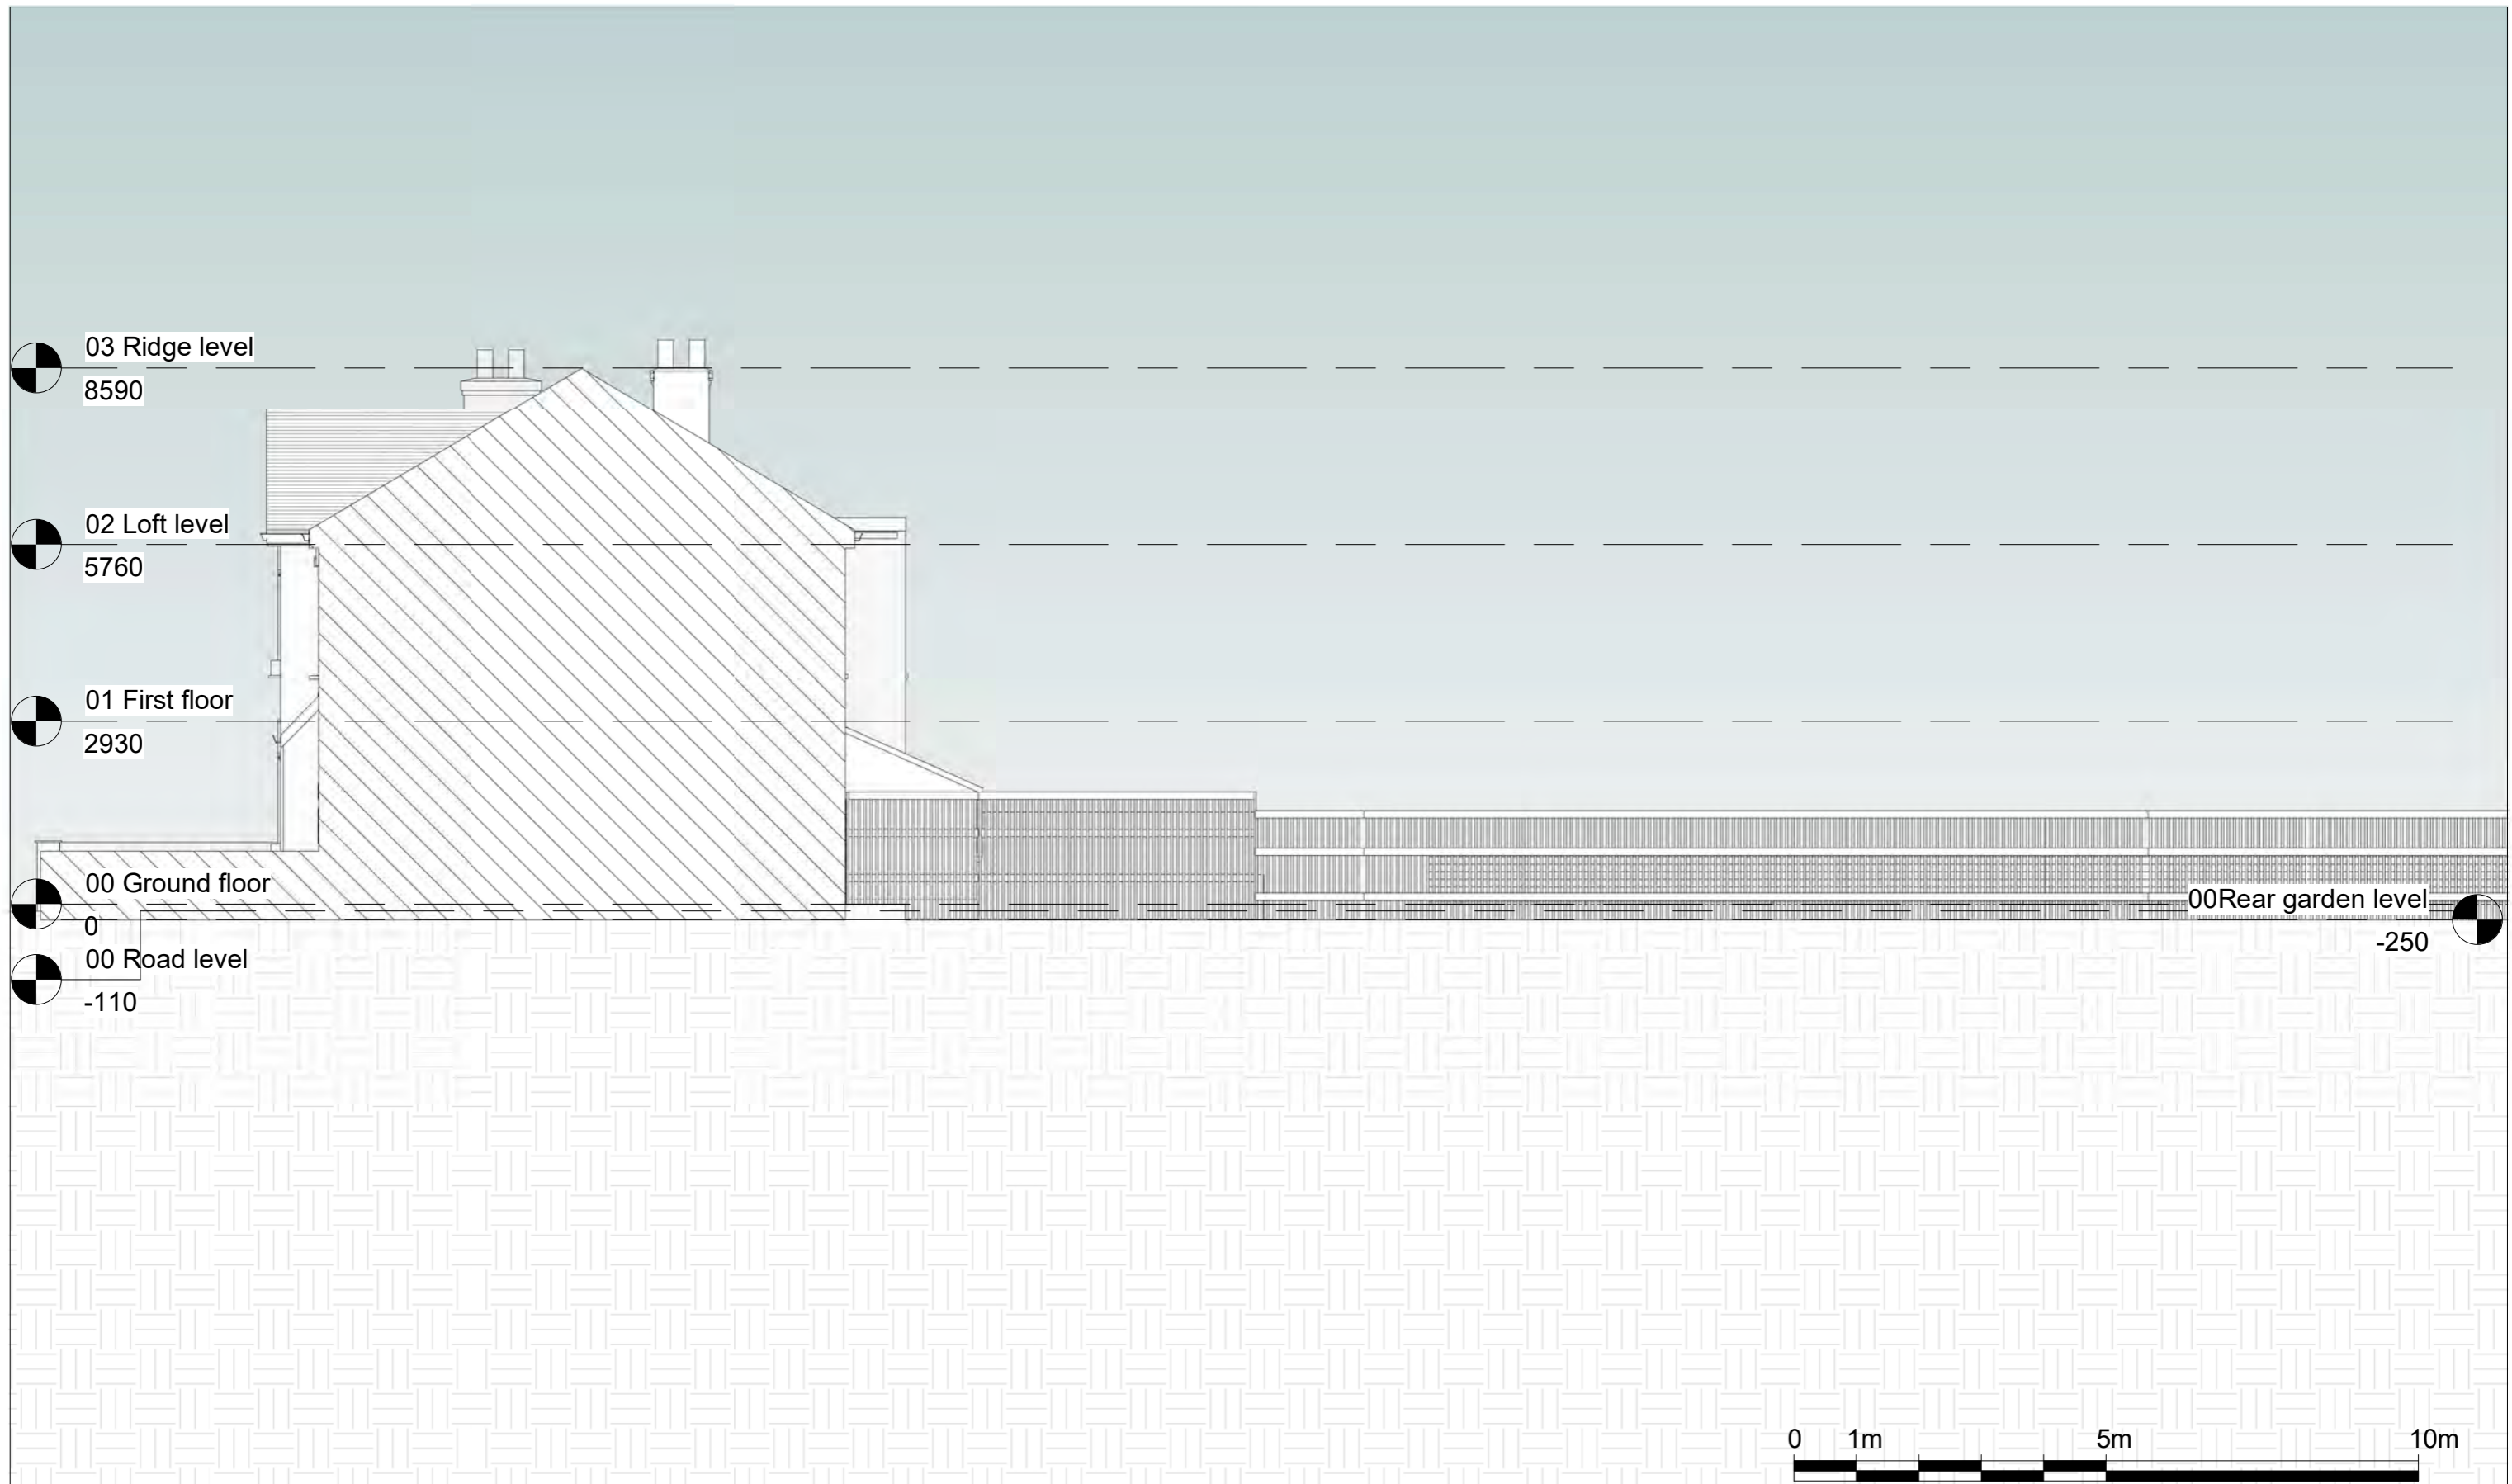

Notes.

Contractors must verify all dimensions at this site before commencing any work.
 No construction work before Building Control approval and structural engineer confirmation.
 Any discrepancies to be reported to Gridline.
 All drawings are to be read in conjunction with all relevant drawings and specifications.
The Drawings Are For Planning Purposes only

Project No.S

REV	DATE	DESCRIPTION	BY	CH

PROJECT TITLE
 11 Brandville Road
 Hillingdon
 UB7 9DA

DATE
 February 2026

Project No.
 10648

DRAWING TITLE


Existing Side Elevation

DRAWING No.
 EX-E002

SCALE @ A3
 1 : 100

Drawn by:
 Chas



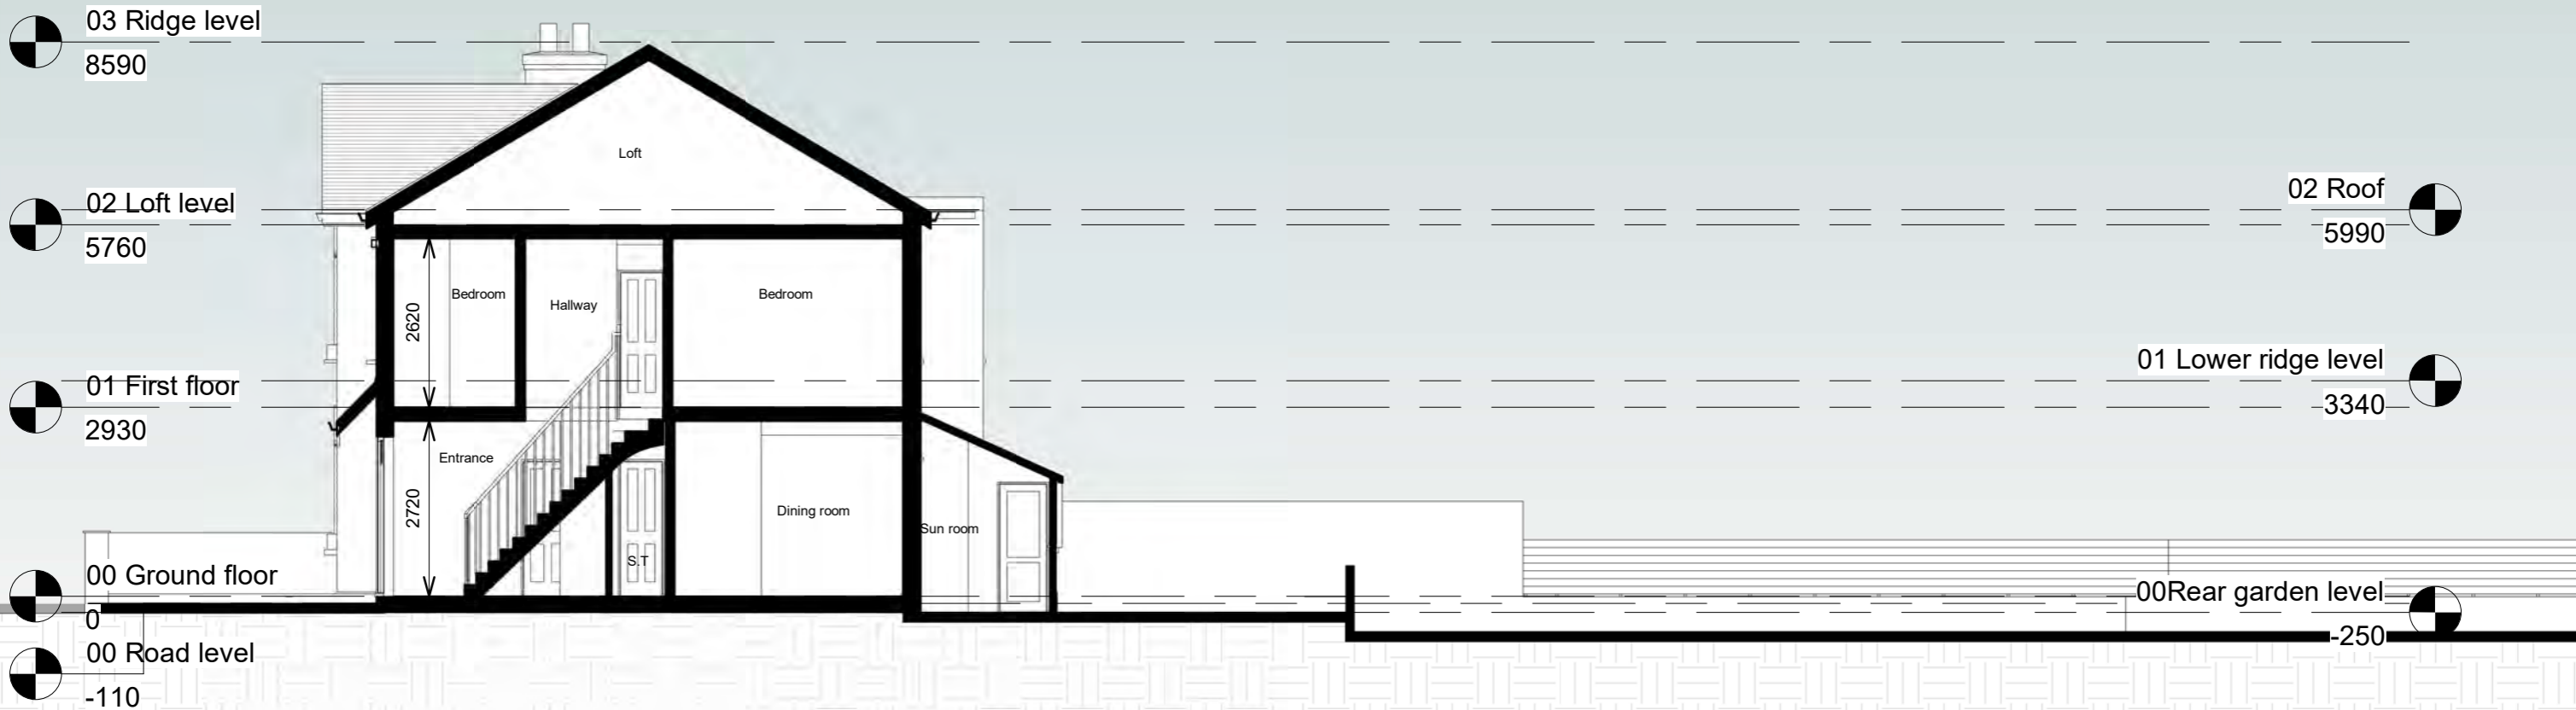

Notes.

Contractors must verify all dimensions at this site before commencing any work.
 No construction work before Building Control approval and structural engineer confirmation.
 Any discrepancies to be reported to Gridline.
 All drawings are to be read in conjunction with all relevant drawings and specifications.
The Drawings Are For Planning Purposes only

Project No.S

REV	DATE	DESCRIPTION	BY	CH

PROJECT TITLE
 11 Brandville Road
 Hillingdon
 UB7 9DA

DATE
 February 2026

Project No.
 10648


DRAWING TITLE
 Existing Section AA

DRAWING No.
 EX-S001


SCALE @ A3
 1 : 100

Drawn by:
 Chas



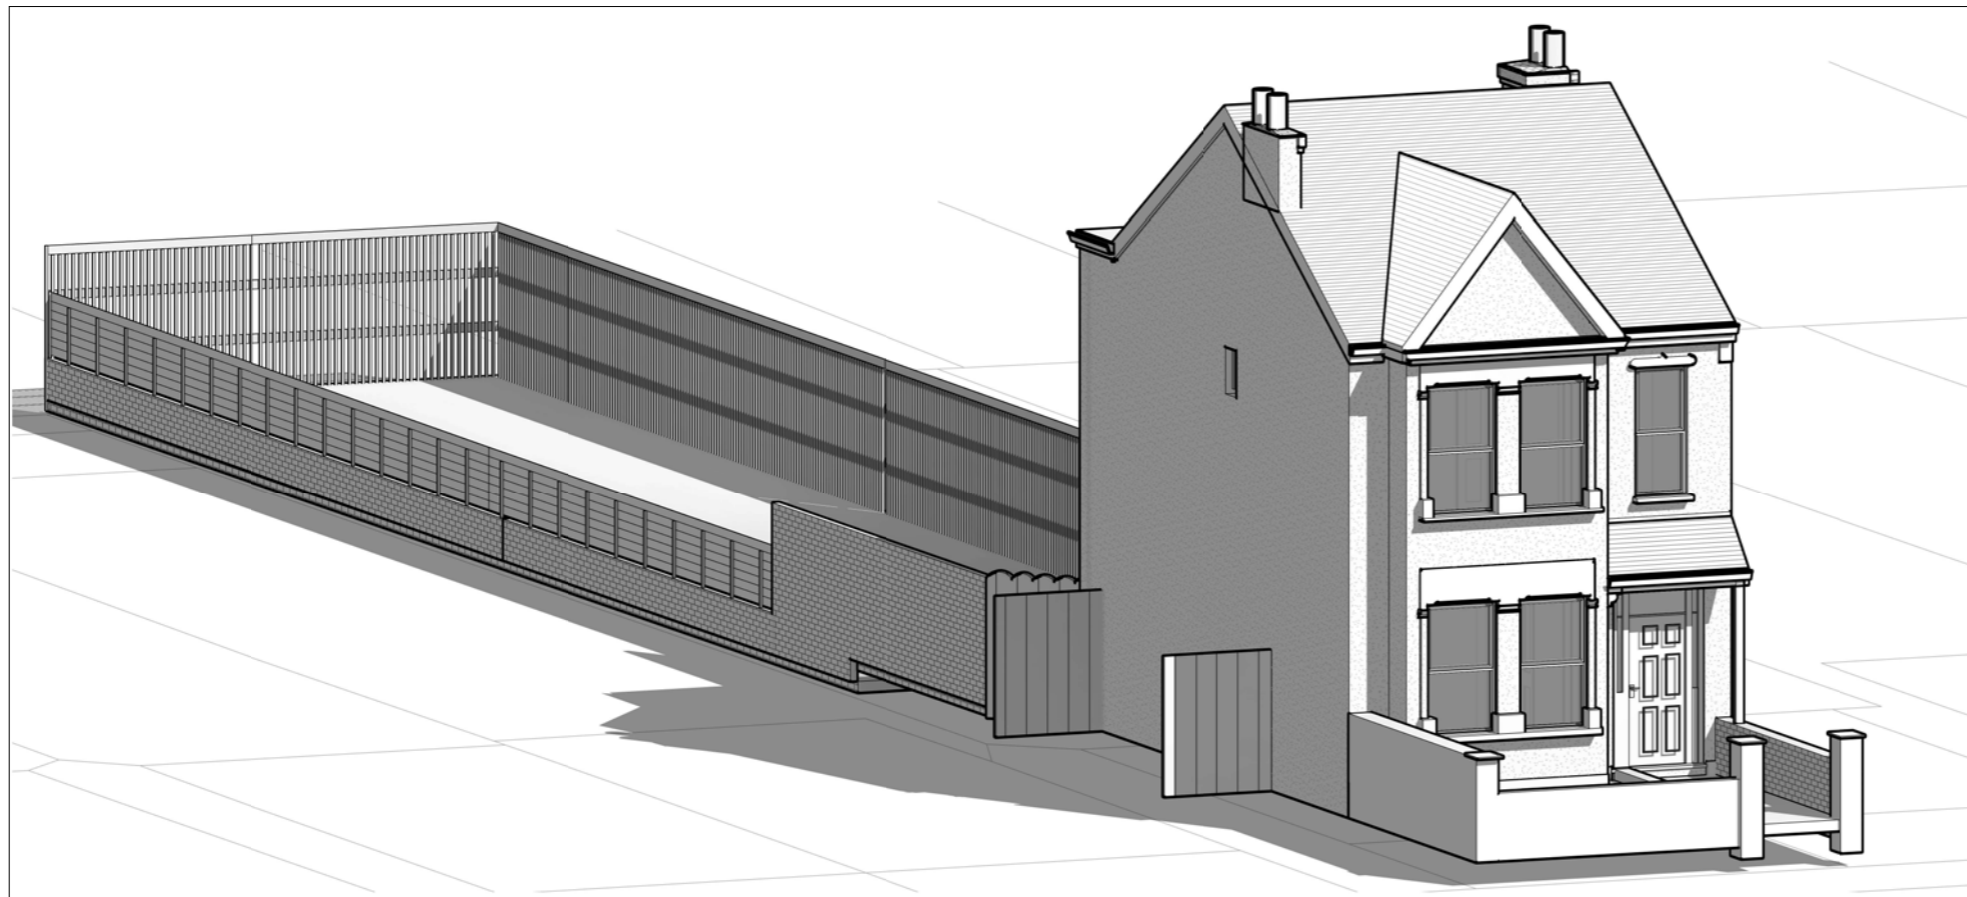

1 Front View

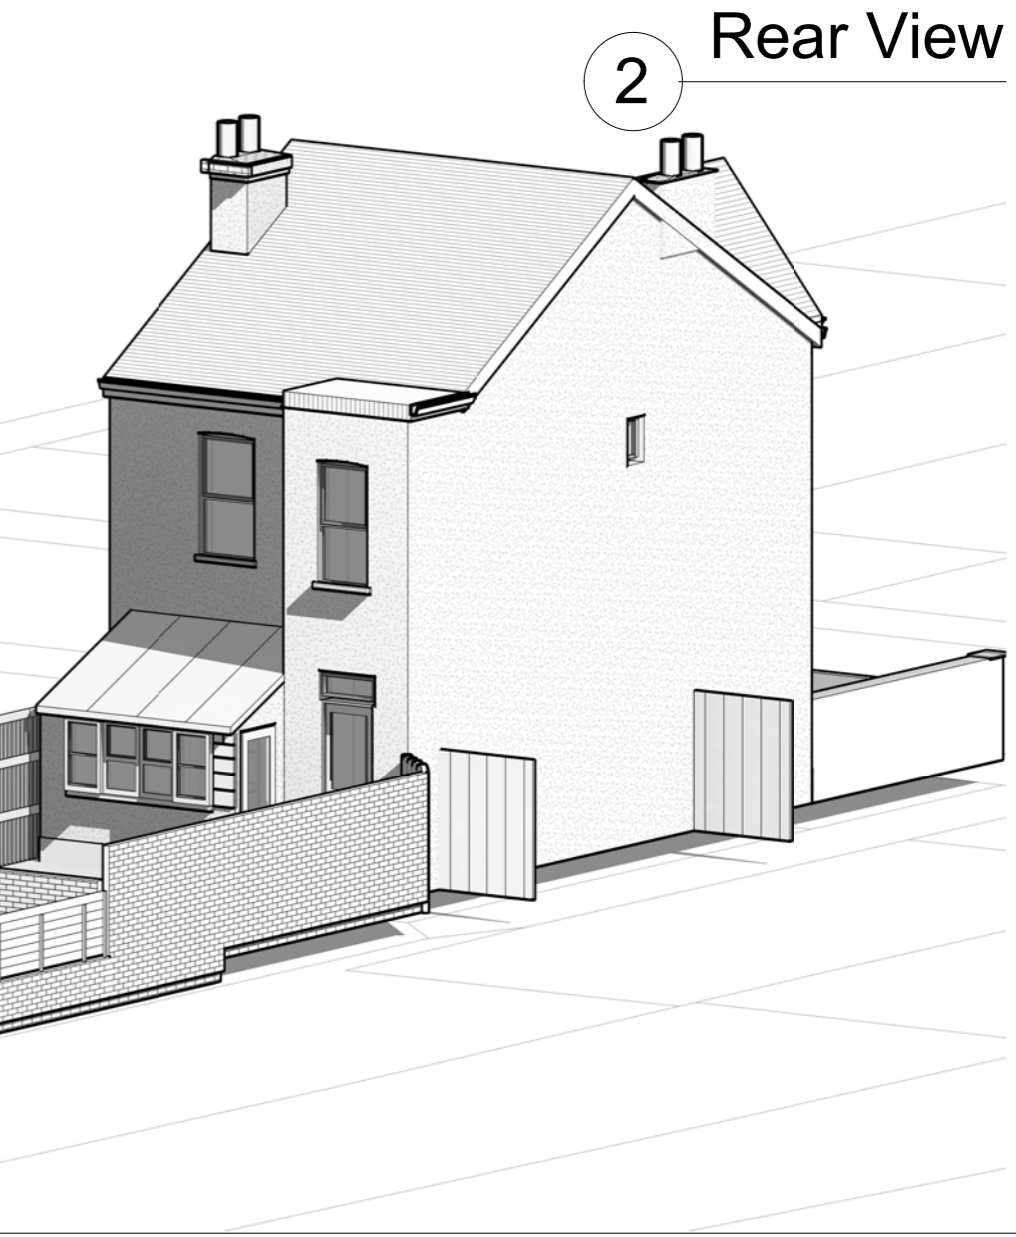

2 Rear View

Notes.

Contractors must verify all dimensions at this site before commencing any work.
 No construction work before Building Control approval and structural engineer confirmation.
 Any discrepancies to be reported to Gridline.
 All drawings are to be read in conjunction with all relevant drawings and specifications.
The Drawings Are For Planning Purposes only

Project No.S

REV	DATE	DESCRIPTION	BY	CH

PROJECT TITLE

11 Brandville Road
 Hillingdon
 UB7 9DA

DATE
 February 2026

Project No.
 10648

DRAWING TITLE

Existing Perspective view

DRAWING No.
 EX-PE001

SCALE @ A3
 —

Drawn by:
 Chas

