






ID-EXISTING FRONT ELEVATION
1 : 50

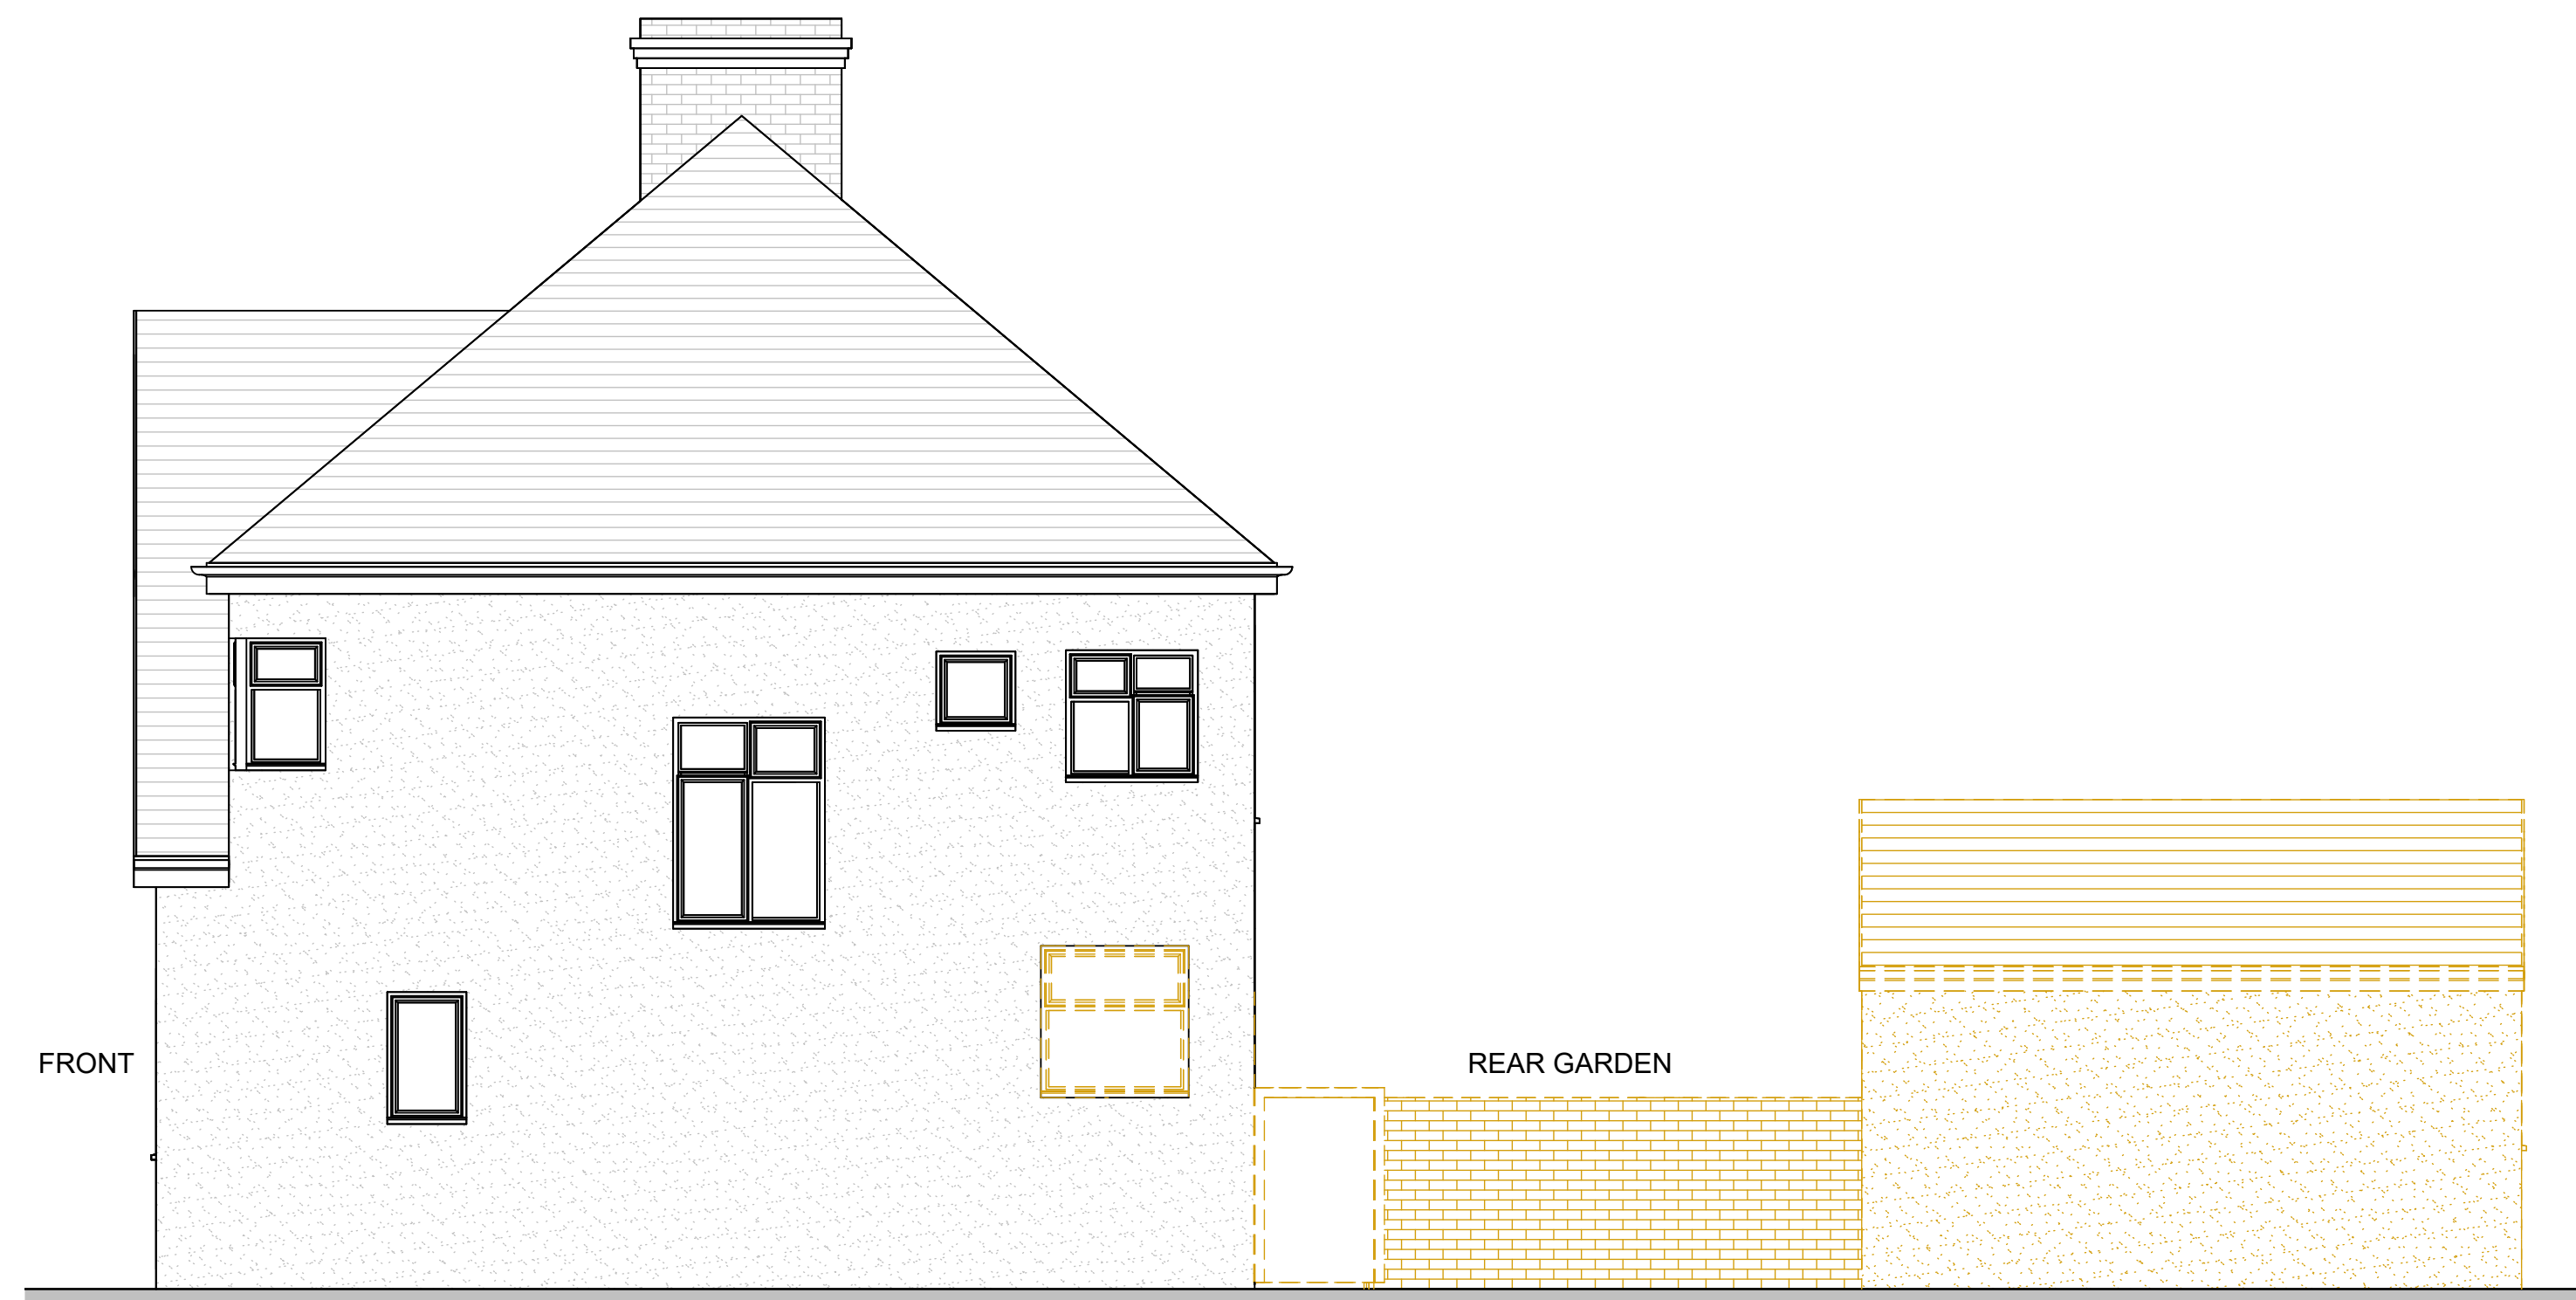


ID-EXISTING RIGHT SIDE ELEVATION
1 : 50

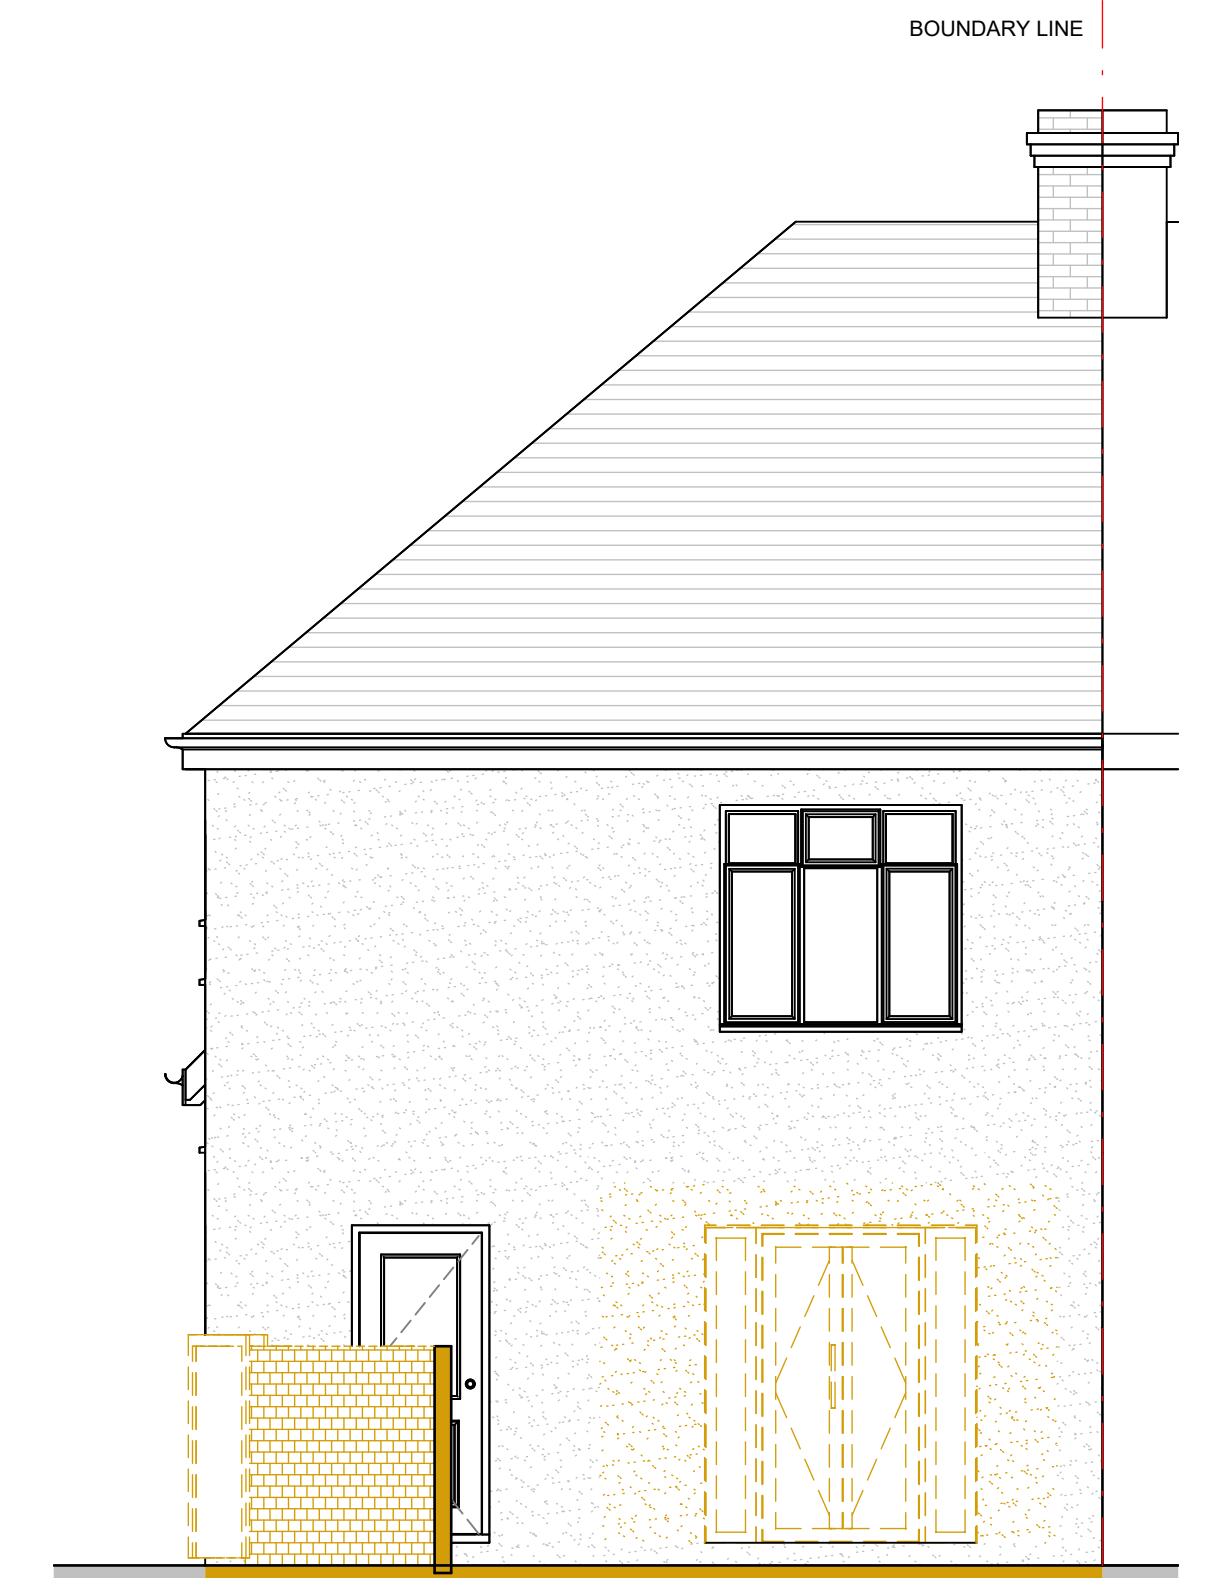

ID-EXISTING REAR ELEVATION
1 : 50

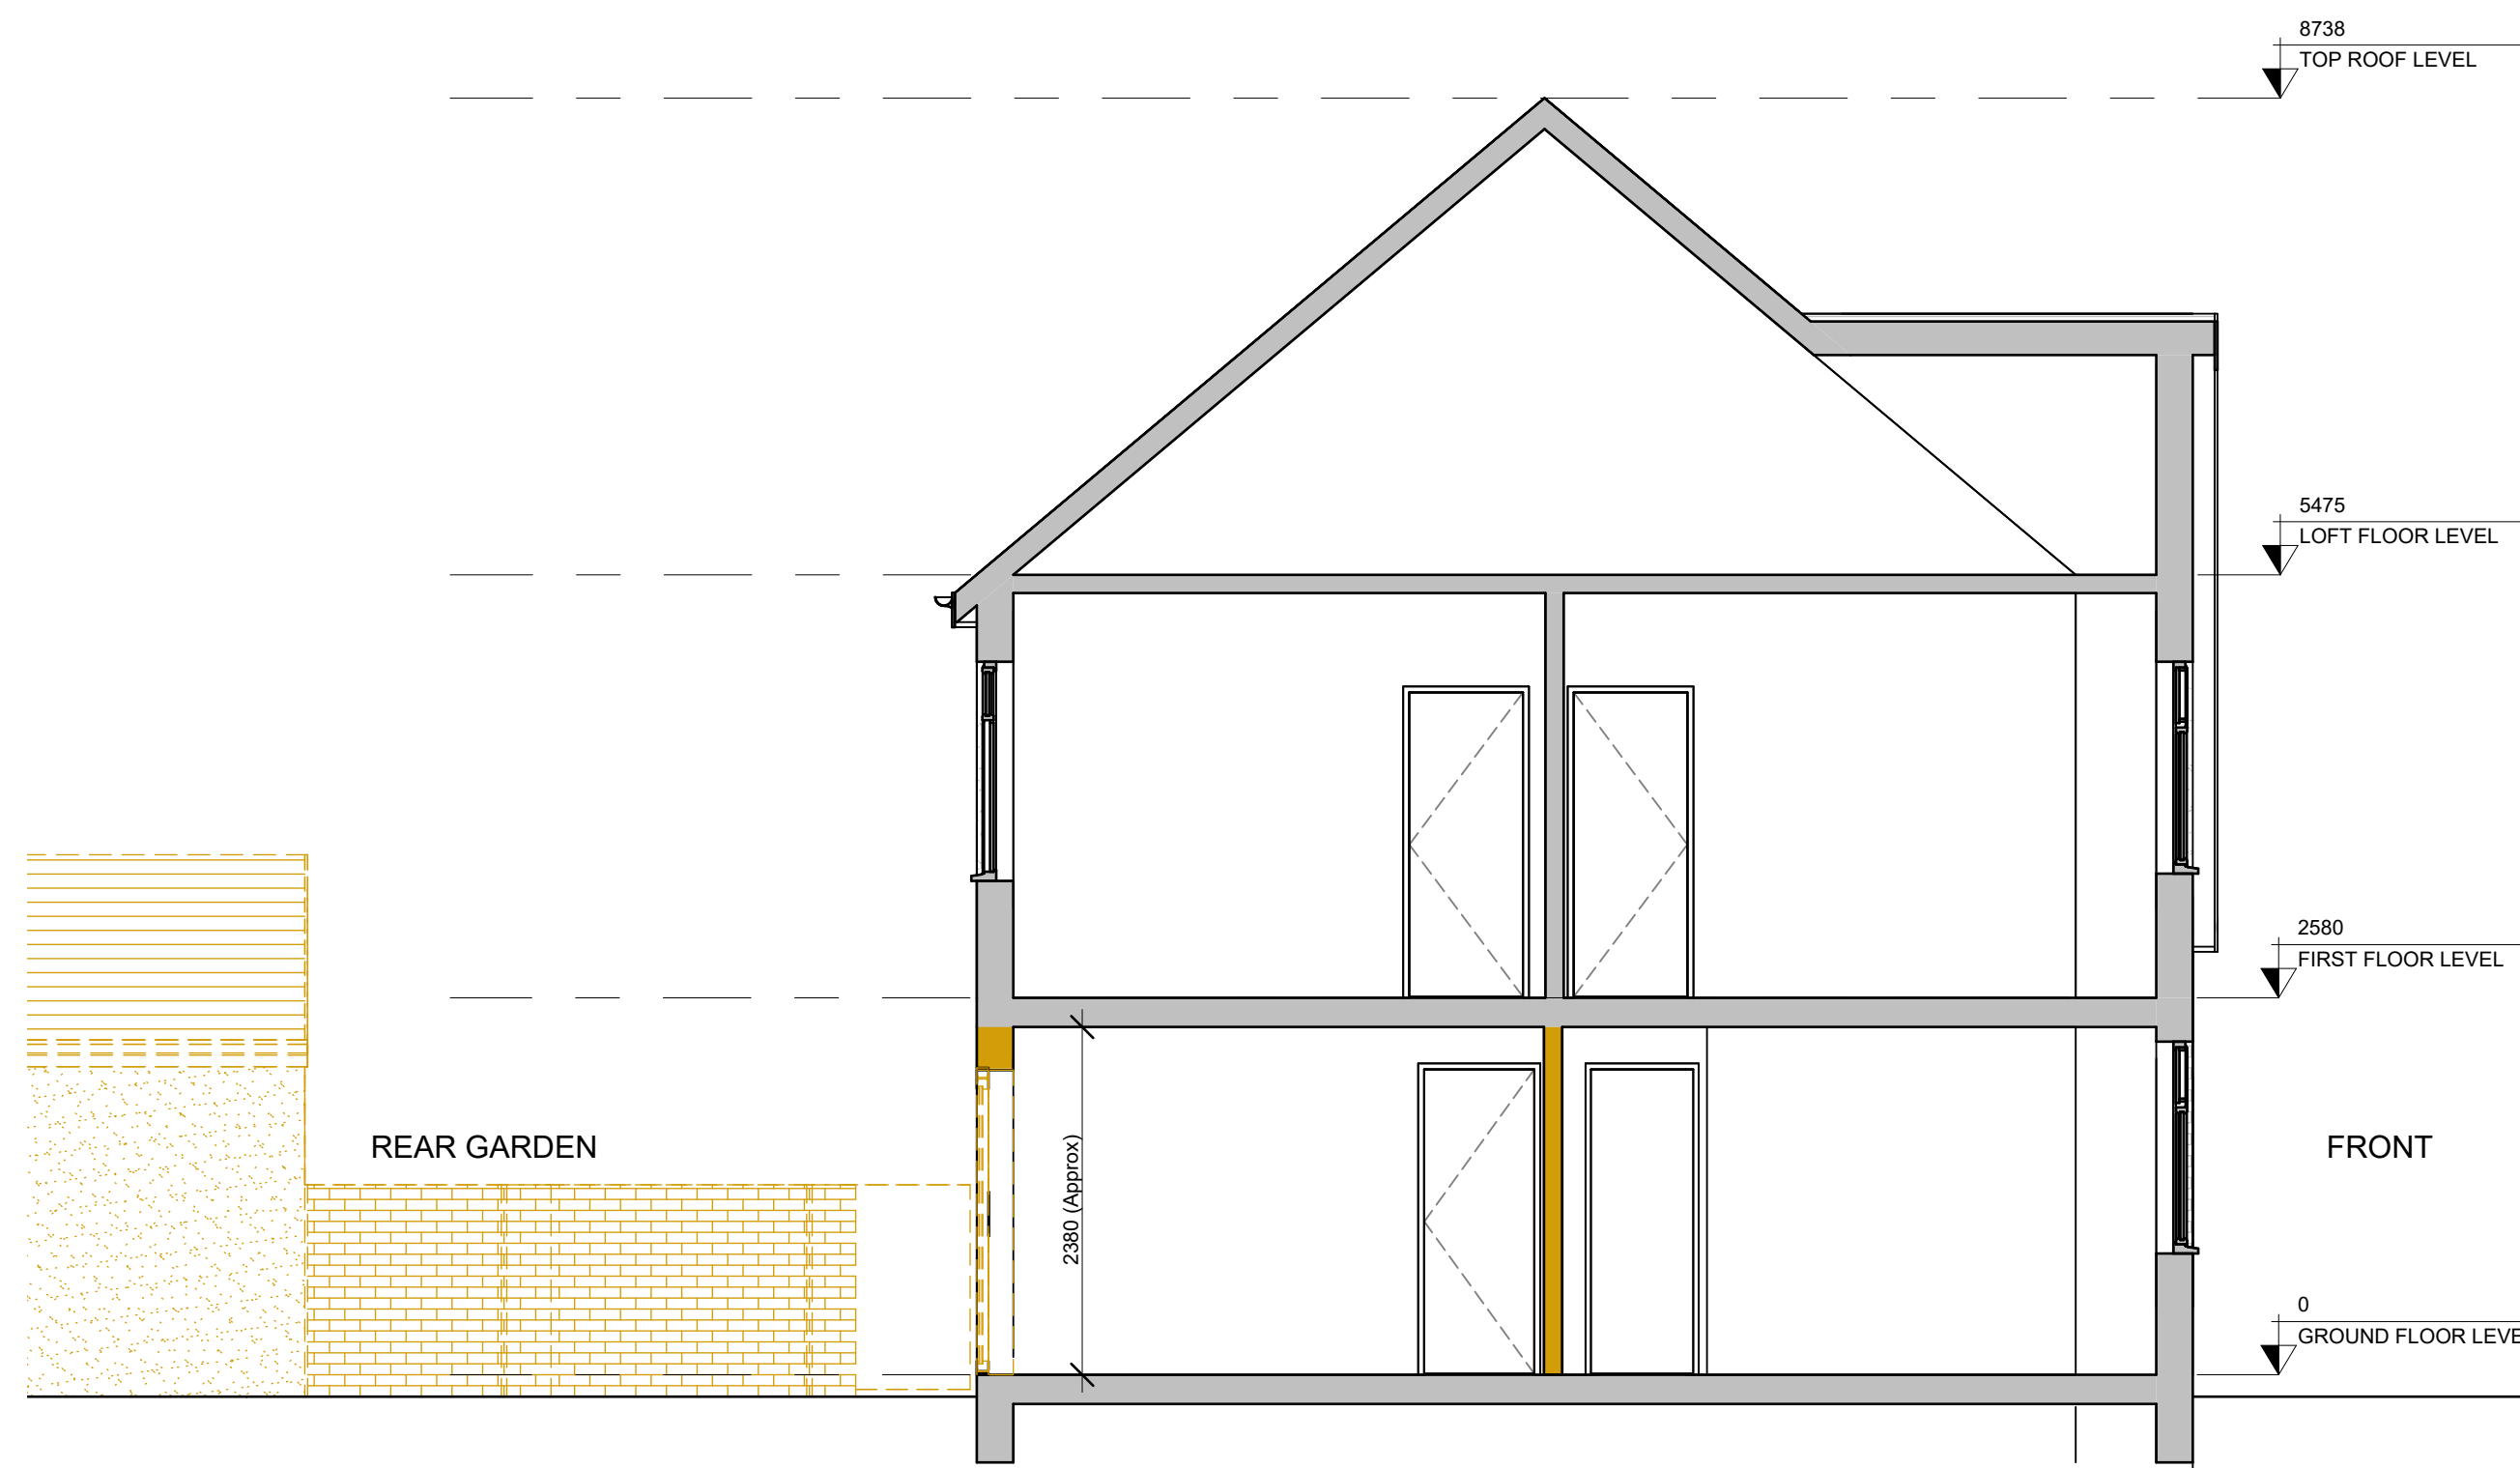

ID-EXISTING SECTION A
1 : 50

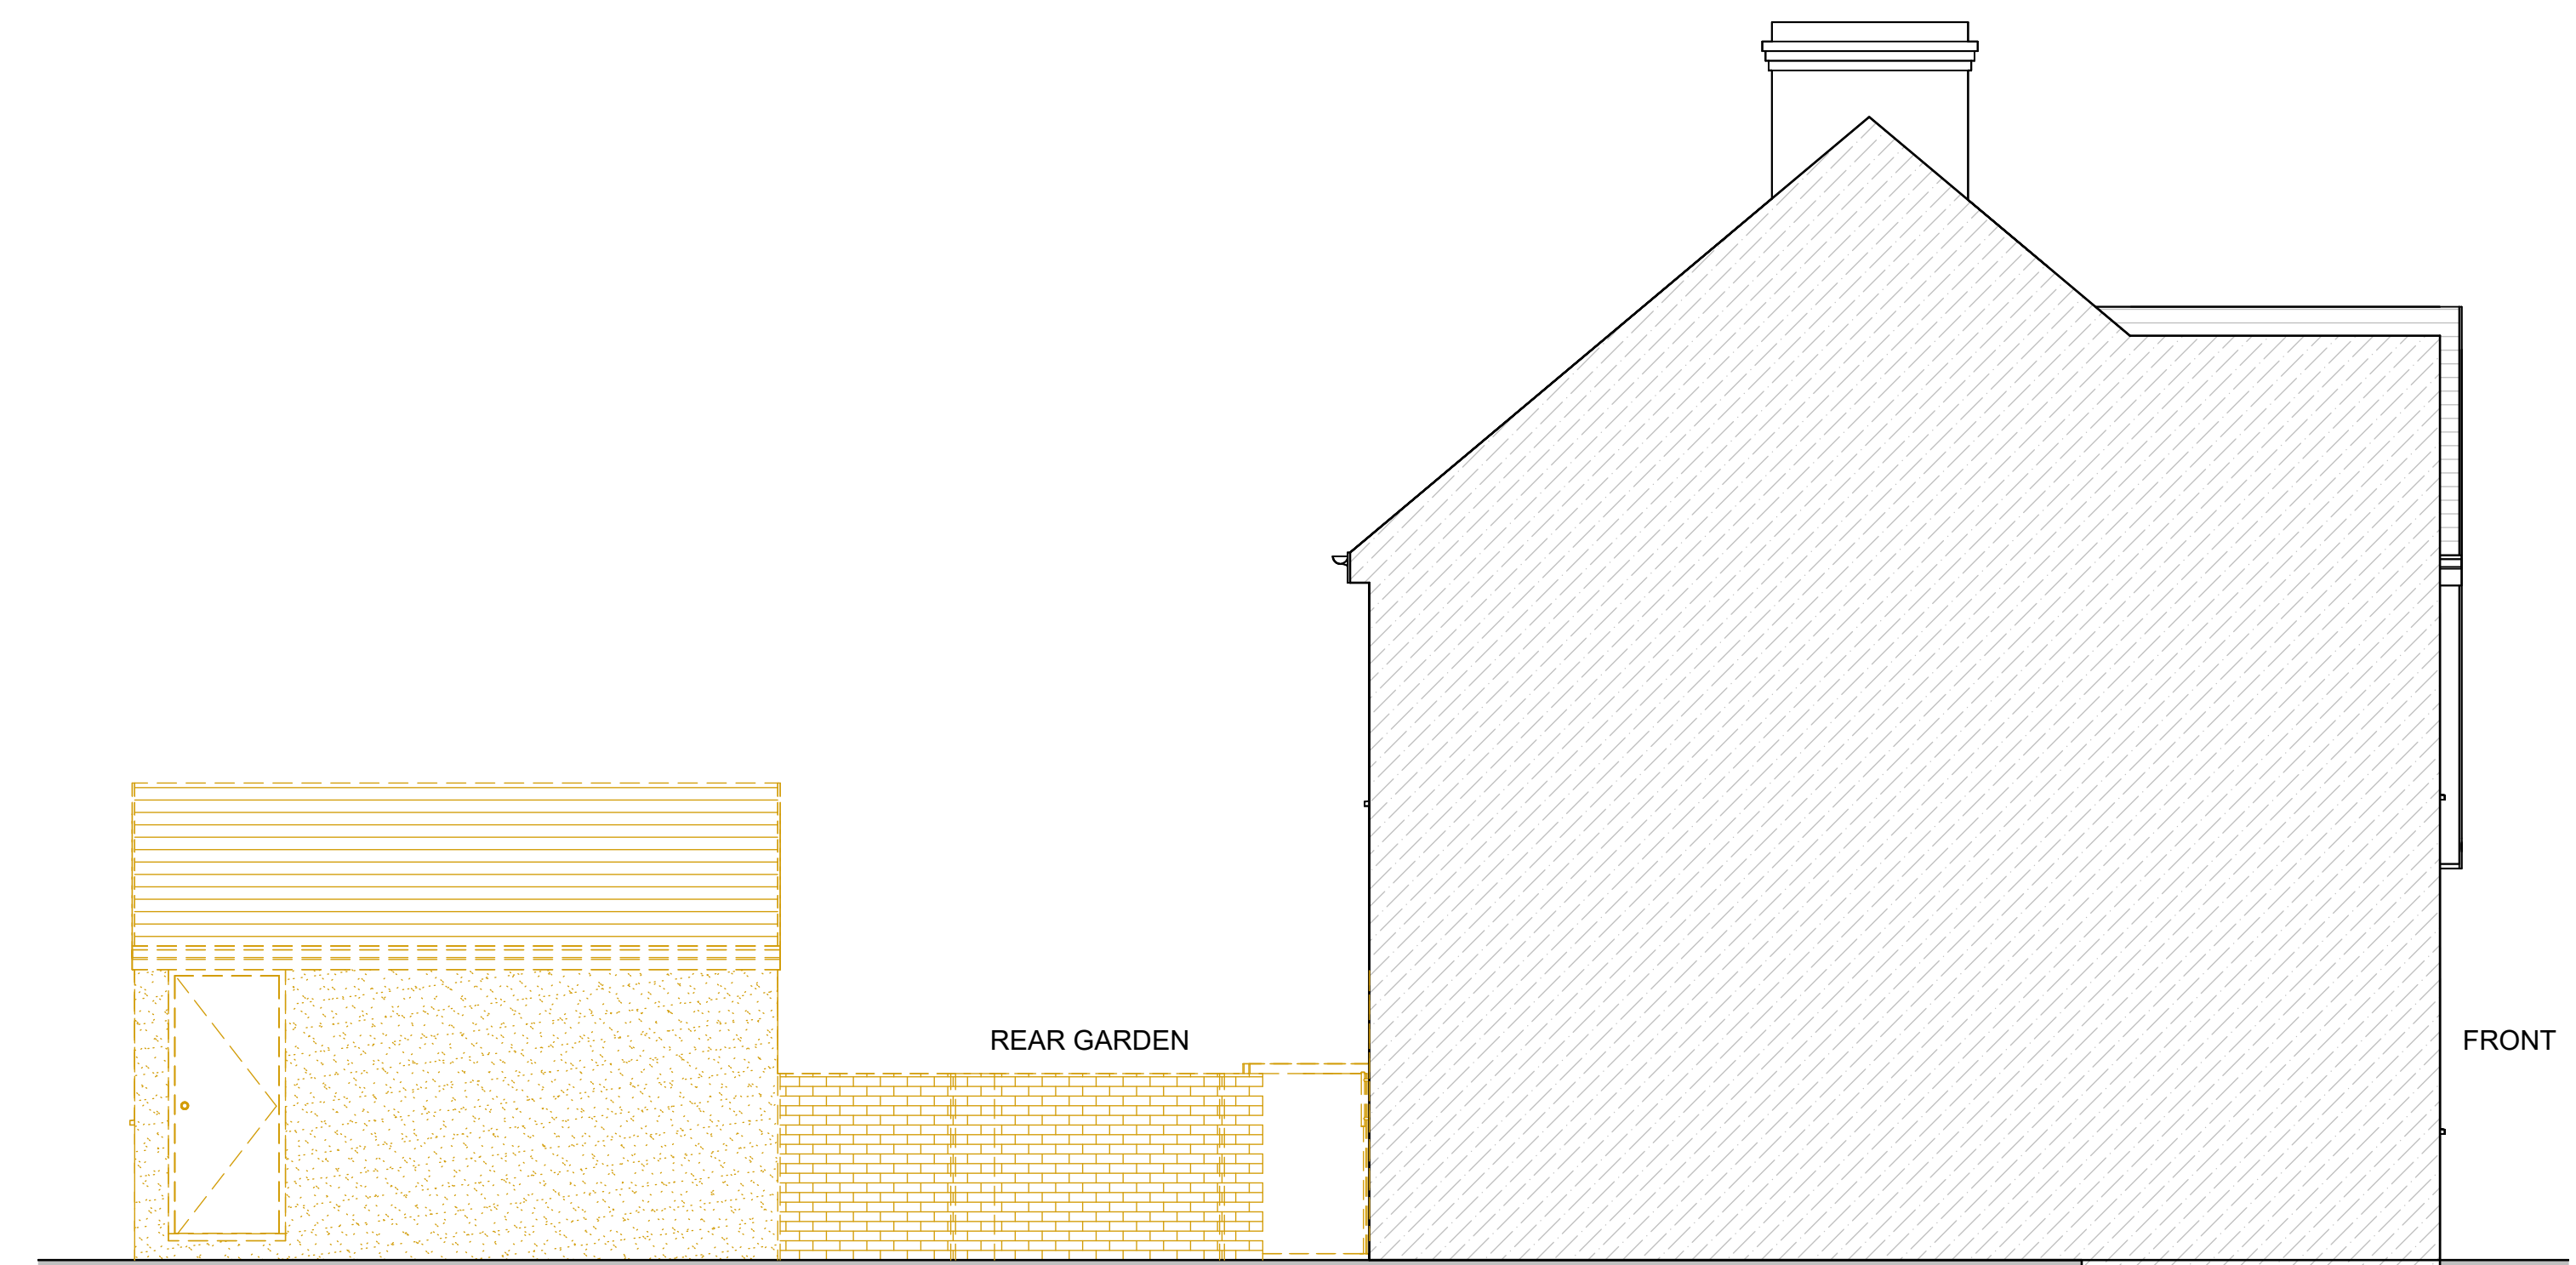

ID-EXISTING LEFT SIDE ELEVATION
1 : 50

	Existing
	To be demolished
	Brickwork
	Blockwork
	Timber

CLIENT	PROJECT	76, Melthorne Drive, Ruislip HA4 OTR
THESE DRAWINGS WILL BE RECORDED WITH G&V LONDON CONSTRUCTION LTD QUOTATION. DRAWINGS TO BE READ IN CONJUNCTION WITH RELEVANT DRAWINGS AND SPEC. RELEVANT DRAWINGS FOR PLANNING AND BUILDING CONTROL. APPROVALS ONLY. CHANGES SHOULD NOT BE MADE UNLESS FOR THE PURPOSES OF CORRECTING MATERIALS OR FINISHES OR CONTROLS. ON THE ACCEPTANCE OF ORDERS WITH THESE DETAILS, THESE PARTS ARE APPLIED TO THE DRAWINGS AND WILL BE USED FOR THE PURPOSES OF PLANNING AND BUILDING CONTROL. THE PROJECT MANAGER IS NOT RESPONSIBLE FOR THE ACCURACY OF THE DRAWINGS AND WILL NOT BE RESPONSIBLE FOR ANY CHANGES TO THE DRAWINGS OR FOR THE CONSTRUCTION OF THE WORKS. DESIGN TEAM ACCEPTS NO LIABILITY WHATSOEVER IN ANY CASES IN PROPOSED DESIGN NOT ADOPTED BY THE PROJECT MANAGER BEFORE COMMENCEMENT OF WORKS. THESE DRAWINGS ARE THE PROPERTY OF G&V LONDON CONSTRUCTION LTD AND WILL BE KEPT ON FILE FOR THE PROJECT MANAGER TO USE AS NECESSARY. OTHER THAN G&V LONDON CONSTRUCTION LTD IS APPOINTED TO EXCLUDE THE NORMAL G&V LONDON CONSTRUCTION LTD ACCEPTS NO LIABILITY WHATSOEVER FOR THE PREPARATION, CALCULATION OR OTHER STRUCTURAL OR NON-STRUCTURAL INFORMATION AS IT IS DEPENDENT UPON THE INFORMATION PROVIDED BY THE CLIENT.	DRAWING NO.	REV.
DATE	DRAWN	SCALE
10-03-26	MF	1 : 50 @ A3

DRAWING TITLE	EXISTING ELEVATIONS AND SECTION				
0m	1m	2m	3m	4m	5m
Meters @ 1:50 @ A1					

<p>London Construction LTD gvlondonconstruction@hotmail.com 07429130950</p>
--