




- NOTES
- Dimensions are not to be scaled from this drawing by contractors. The contractor is requested to check all dimensions before the work started.
  - Report any discrepancies to the client or architect before undertaking the work described in the drawings.
  - Dimensions are approximate site dimensions and are to be verified by the contractor on site before any fabrication/site works i.e foundations etc occur
  - Contractor is responsible for all temporary propping to existing structure

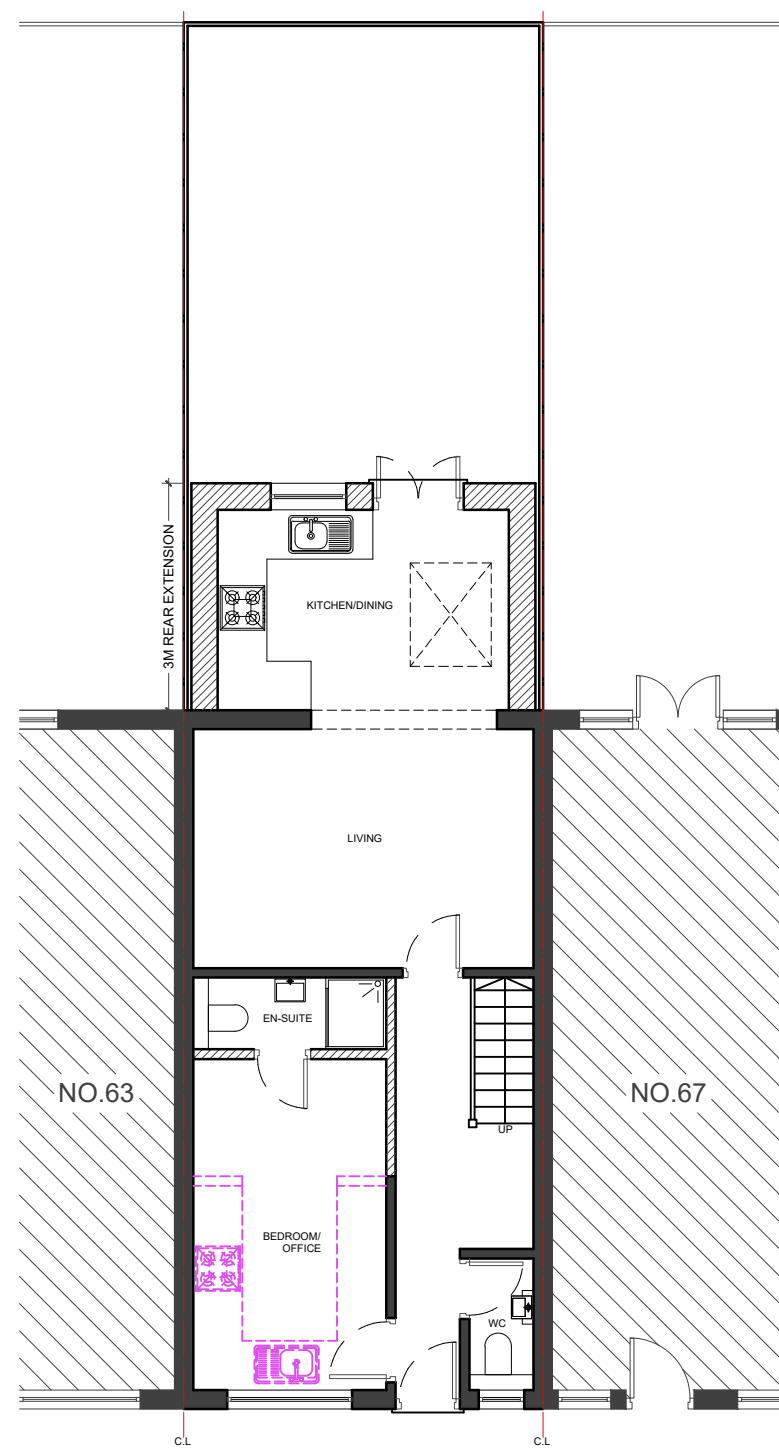


01 - GROUND FLOOR PLAN

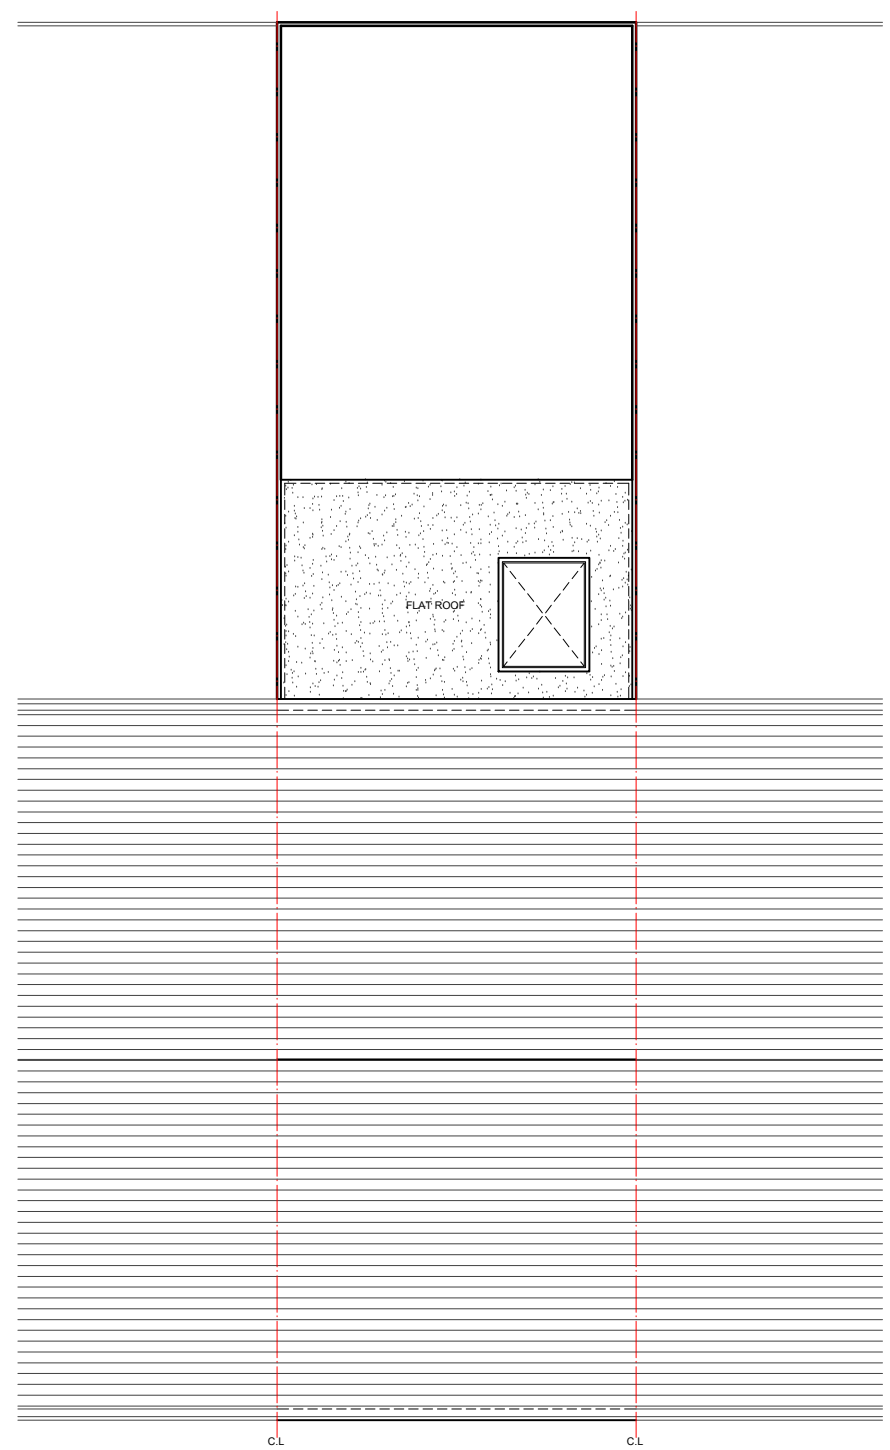


02 - ROOF PLAN

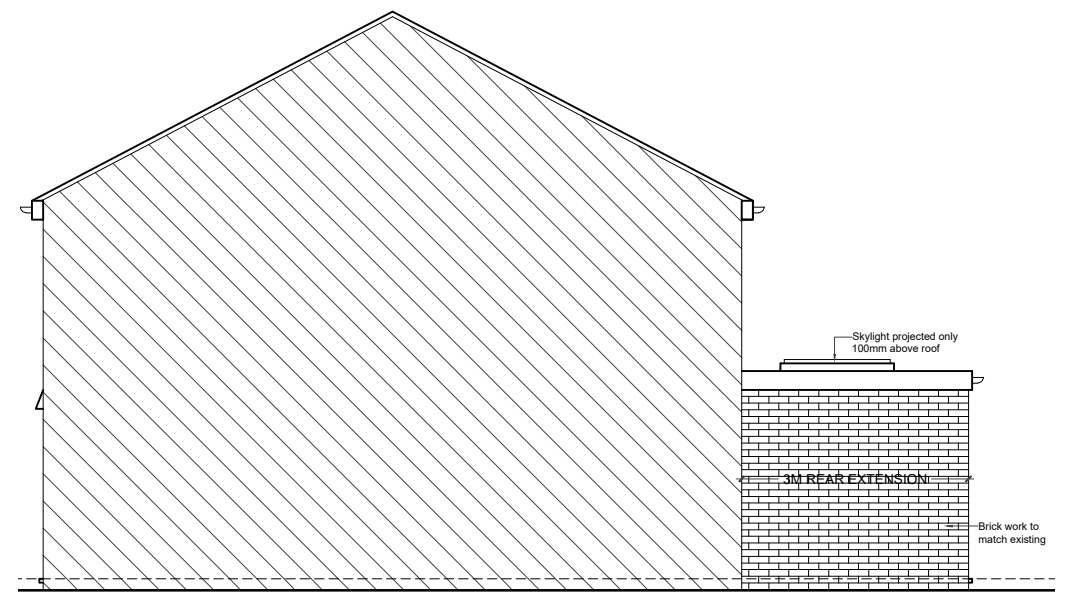

03 - SIDE ELEVATION

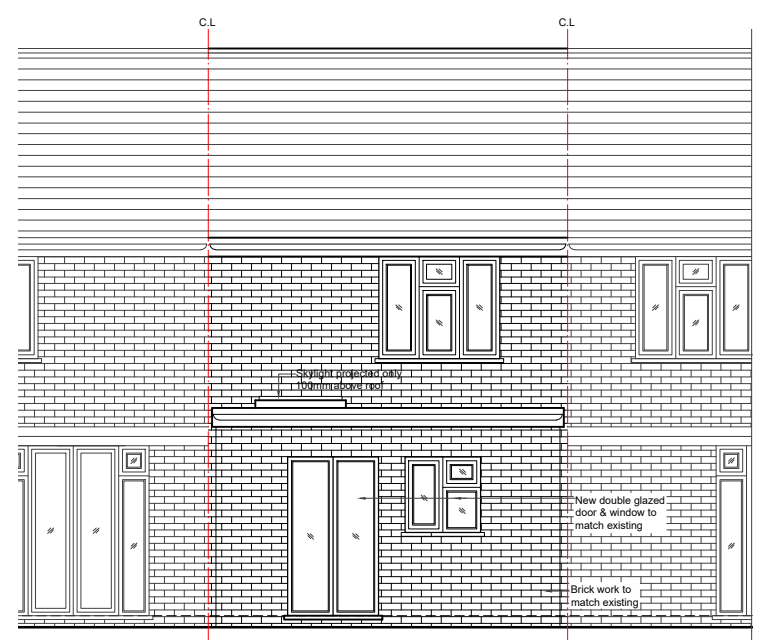

04 - REAR ELEVATION

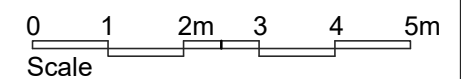

REVISIONS			
NO.	DESCRIPTION	DATE	BY

**LAWFULNESS CERTIFICATE**

DE ARCHITECTURAL CONSULT.LTD  
 M: 07824773079, 07869580774  
 E: design.endeavour@gmail.com

Project: 65 ST. DUNSTANS CLOSE  
 HAYES, UB3 4LU  
 Title: PROPOSED PLANS & ELEVATIONS

- LEGEND:
- EXISTING
  - PROPOSED
  - DEMOLISHED

Scale: 1:100@A3	Drawn: IM/TA	Approved:	Date: MAR-26
Job No: DAC-464/26	Drawing No: PH-65SD-03	Rev: -	