


EXISTING 1:100

0m 20m 40m 60m  
SCALE BAR IN METERS




EXISTING FRONT ELEVATION

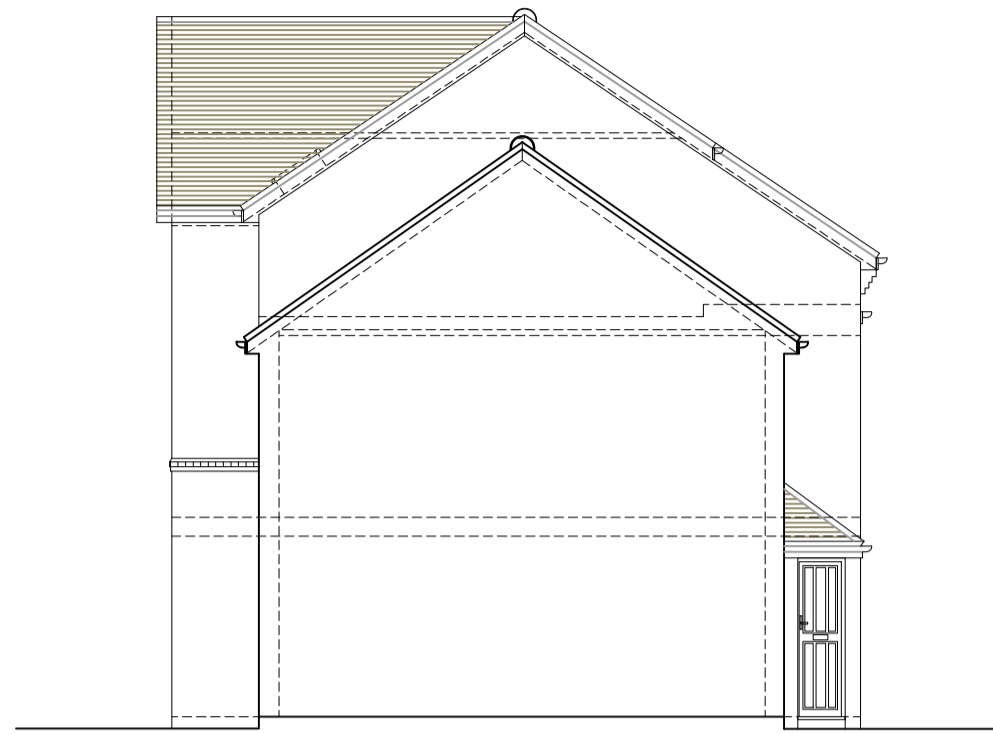


EXISTING SIDE ELEVATION 01




EXISTING REAR ELEVATION

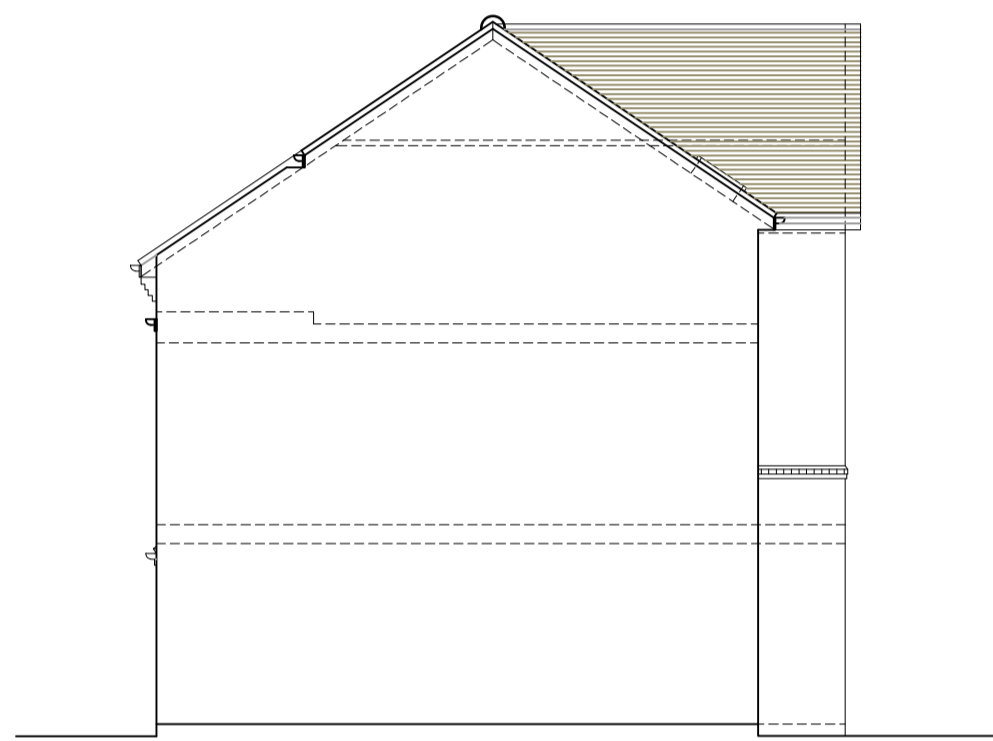


EXISTING SIDE ELEVATION 02

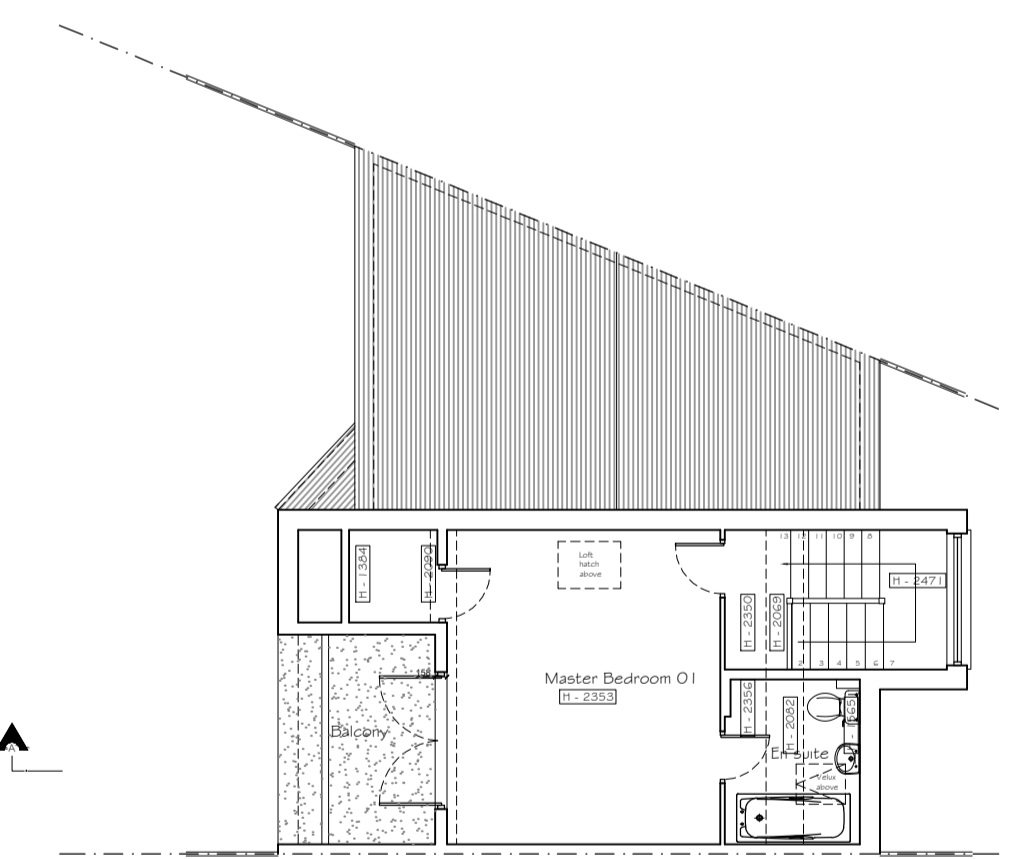

EXISTING SECOND FLOOR PLAN

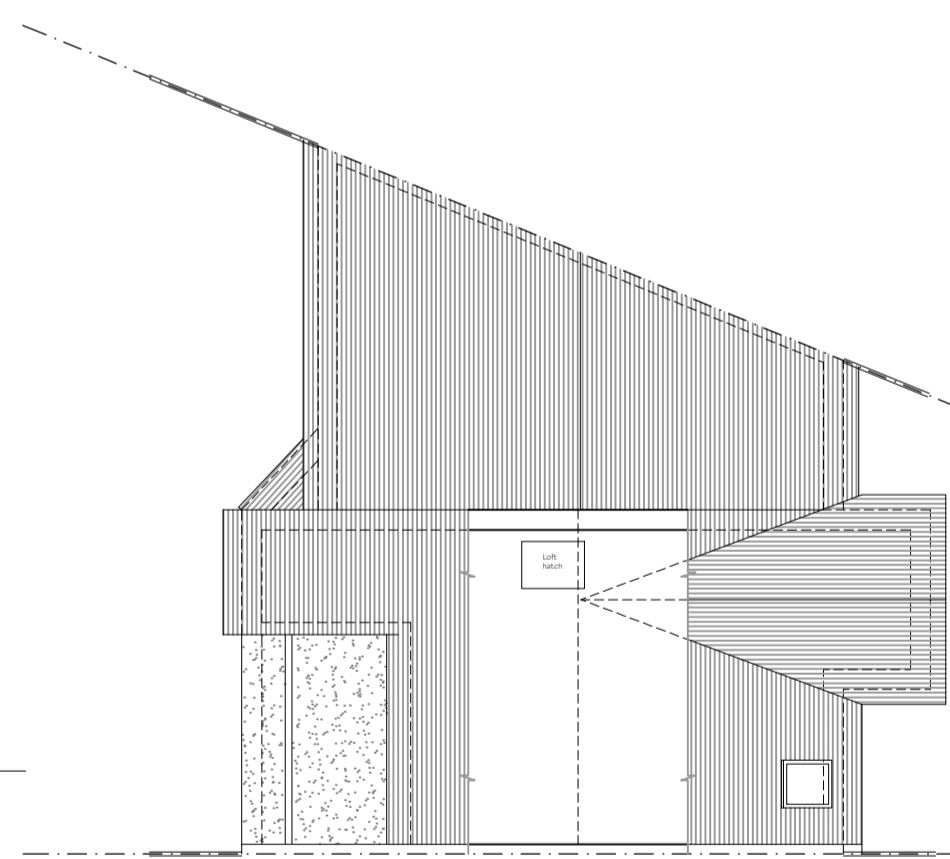

EXISTING LOFT PLAN

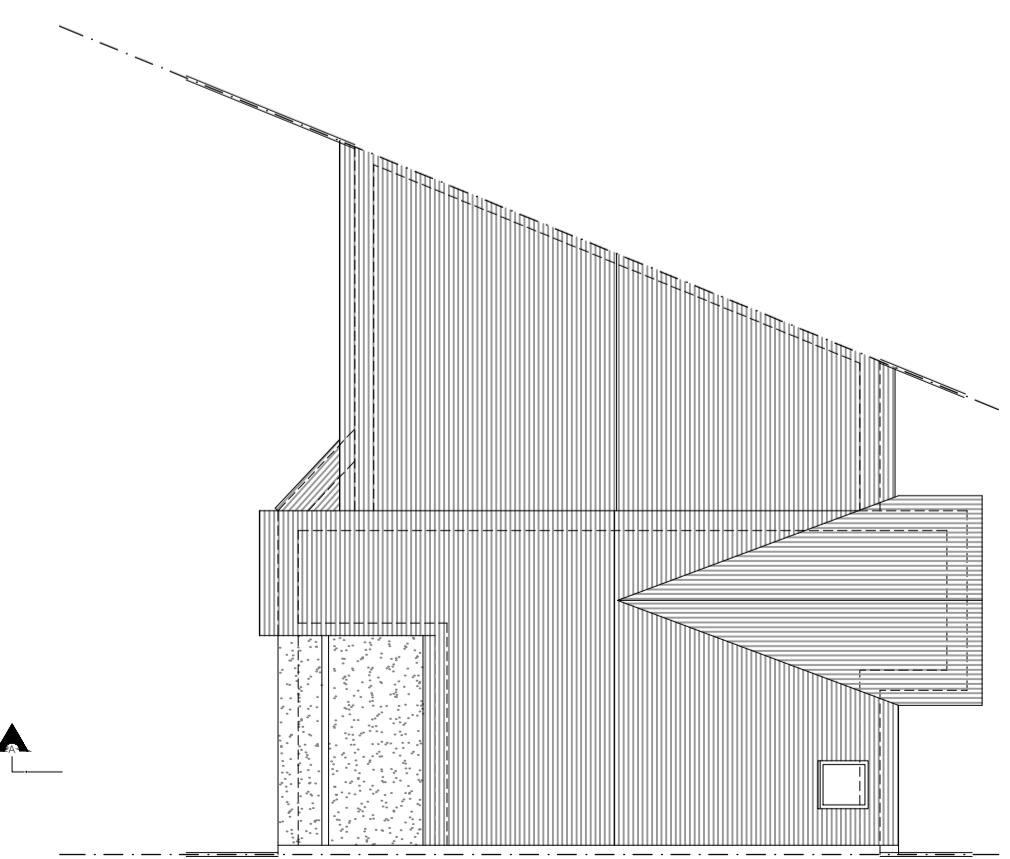


EXISTING ROOF PLAN

PROPOSED 1:50

0m 20m 40m 60m  
SCALE BAR IN METERS




PROPOSED FRONT ELEVATION

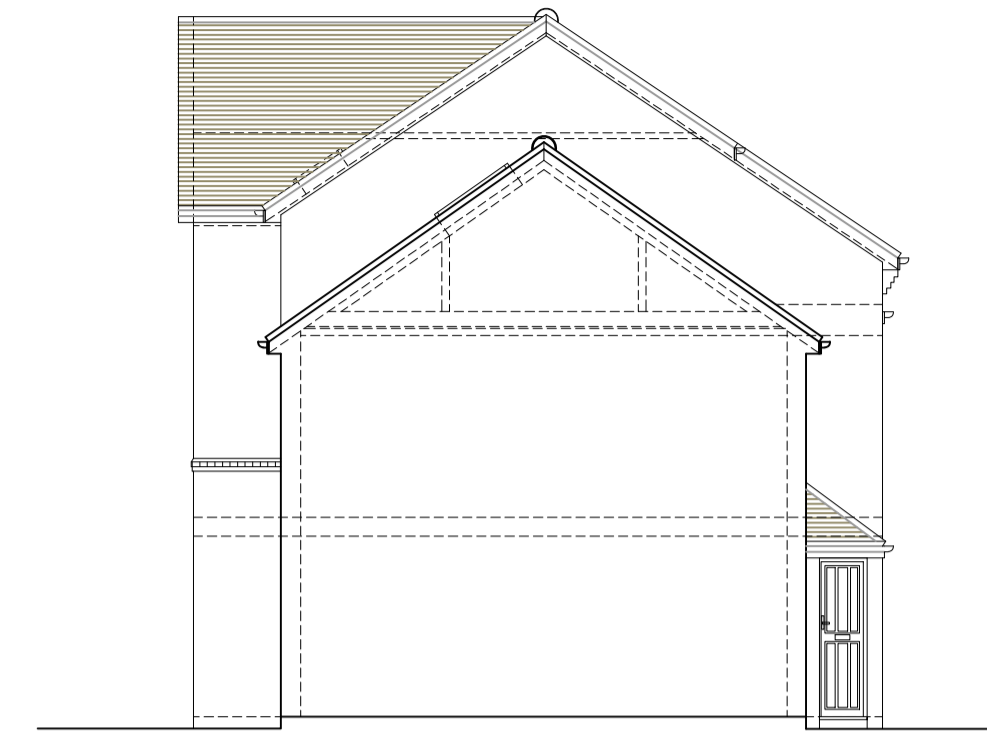


PROPOSED SIDE ELEVATION 01




PROPOSED REAR ELEVATION

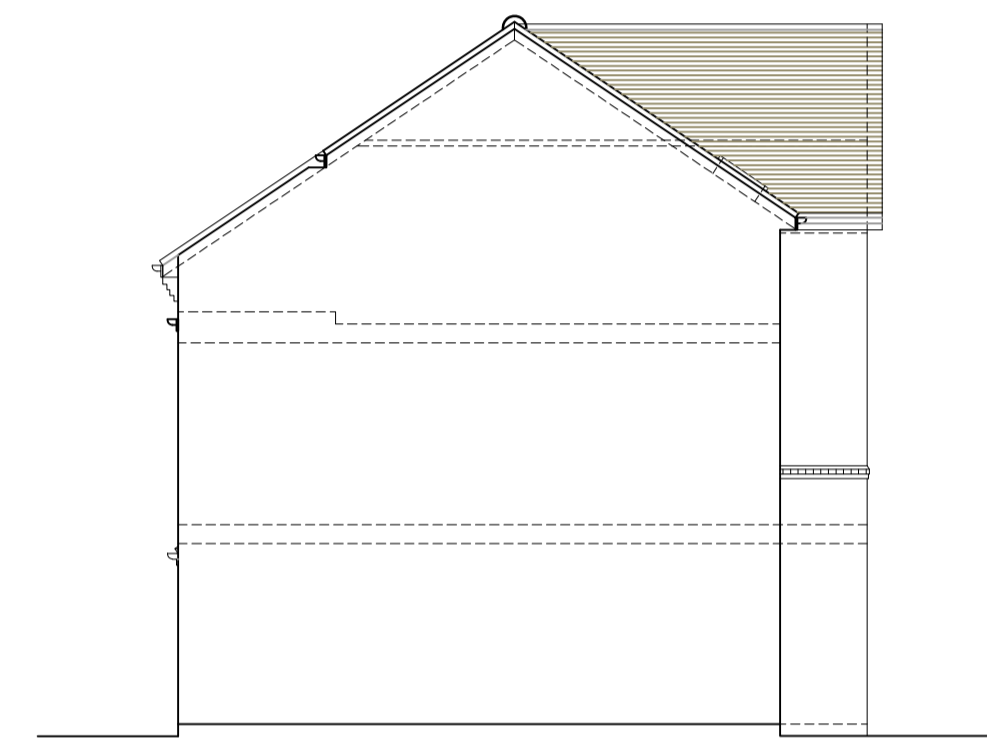


PROPOSED SIDE ELEVATION 02

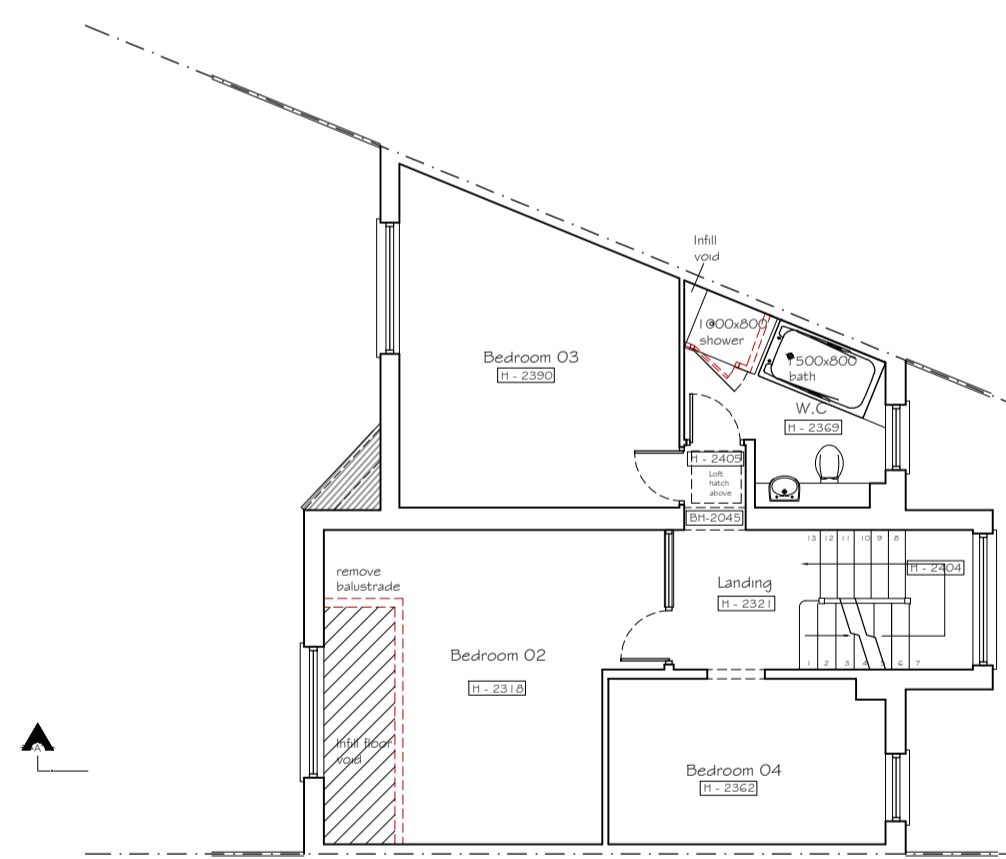

PROPOSED FIRST FLOOR PLAN

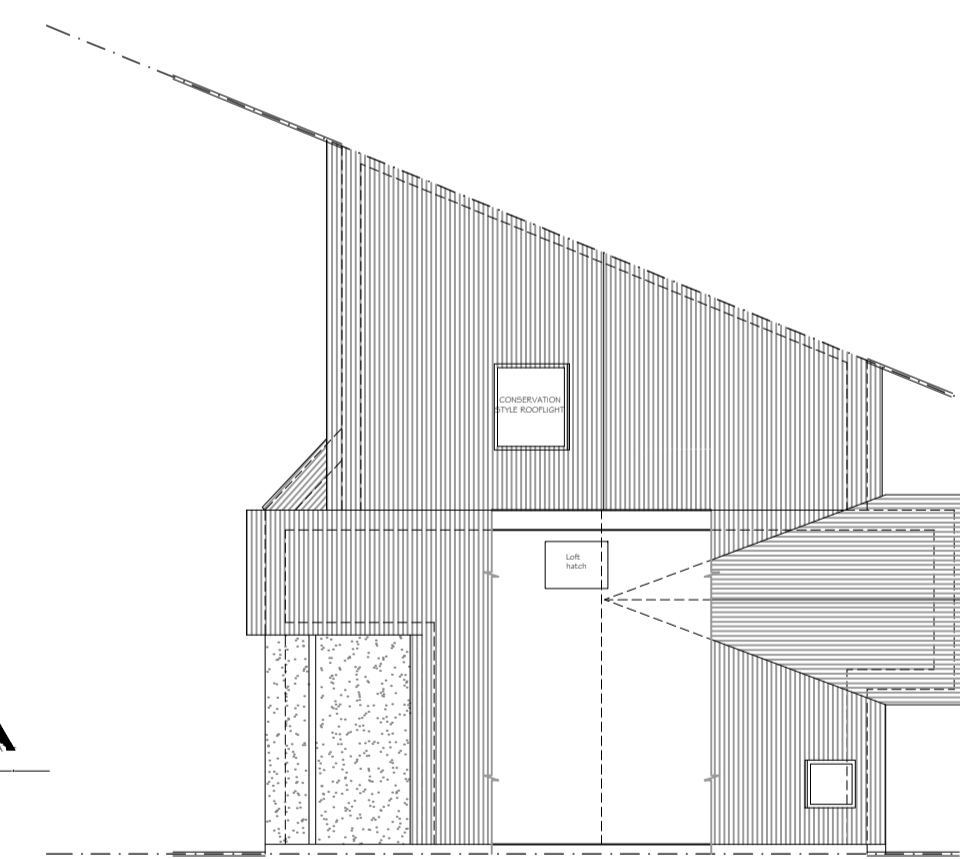

PROPOSED LOFT PLAN

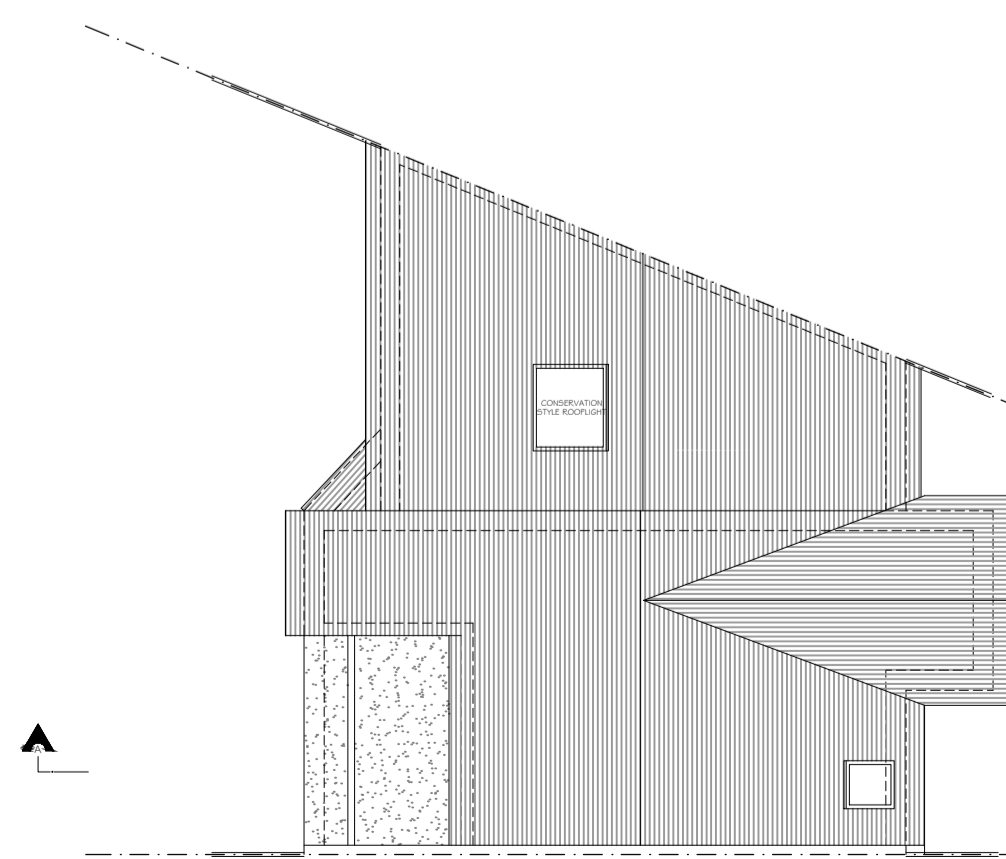

PROPOSED ROOF PLAN

Copyright © Studio 136 Architects Ltd  
This drawing which is the property of Studio 136 Architects Ltd is the subject of Intellectual Property Rights including copyright and design right and shall not be reproduced, copied, loaned or submitted to any other party without the written consent of Studio 136 Architects Ltd

This drawing is not to be scaled. Only figured dimensions to be taken. Any discrepancies to be reported to the Studio 136 Architects Ltd prior to setting out or ordering of any materials

**studio**  
**136 architects**  
6 The Broadway, Wembley, Middlesex, HA9 8JT  
Tel/Fax: 020 8907 7131 e-mail: info@studio136.co.uk

Project  
LOFT CONVERSION AT  
9 JACKS LANE  
####  
UB9 6HE  
Client  
ANTHONY  
9 JACKS LANE  
####  
UB9 6HE

Drawing Title  
EXISTING AND PROPOSED  
PLANS & ELEVATIONS

Scale 1:100 / 1:50 @ A1	Drawn FEBRUARY 2026	Checked -	Authorised -
----------------------------	------------------------	--------------	-----------------

Drawing Number ST_FEB 26_ 9 JAC_001	Rev B
--	----------