




The Contractor is to check all dimensions on site and report any discrepancies to the Contract Administrator. This drawing is to be read in conjunction with all other standard documentation.

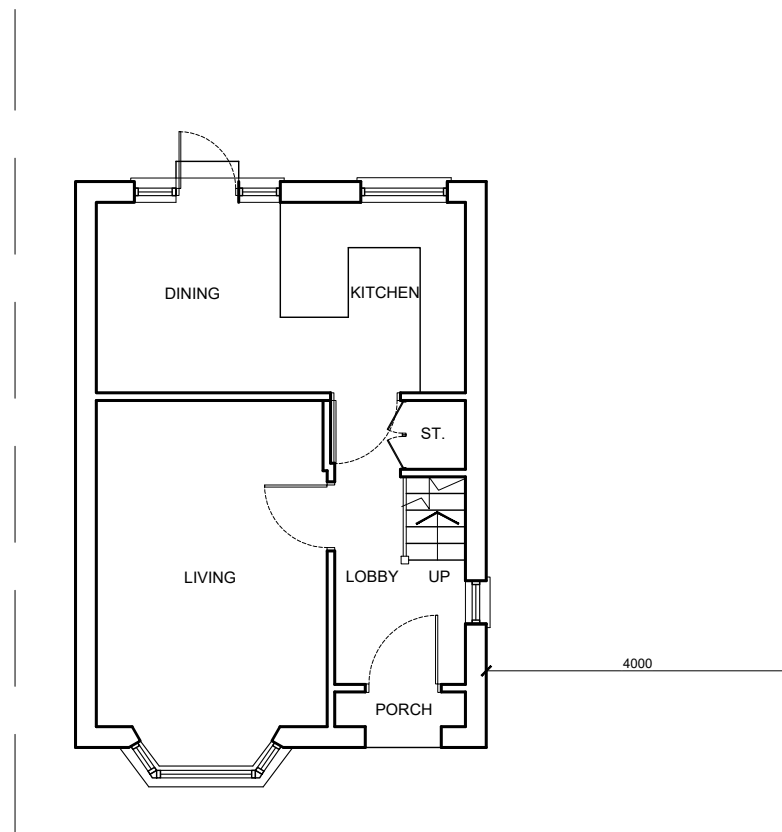

EXISTING GROUND FLOOR PLAN

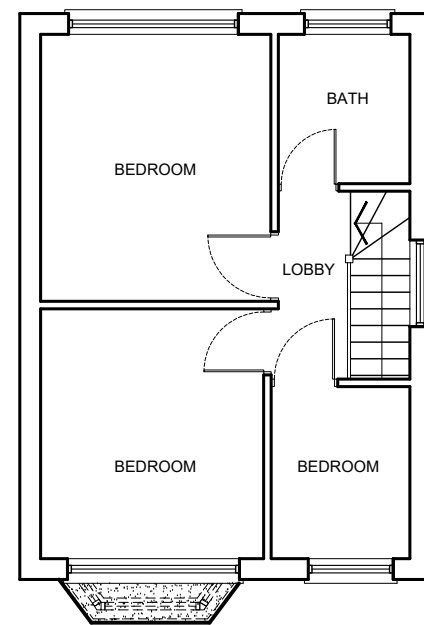

EXISTING FIRST FLOOR PLAN

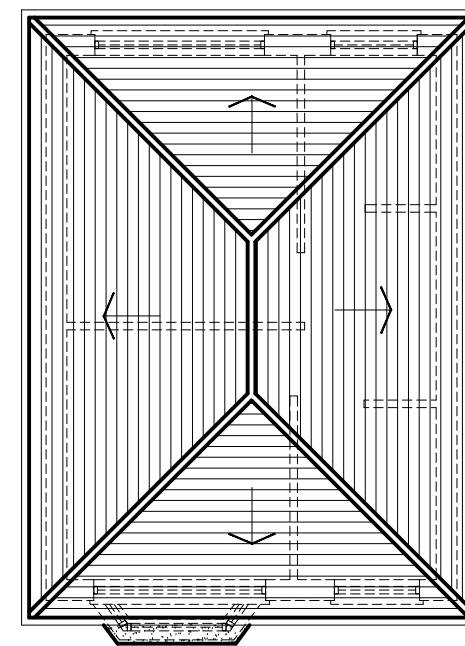

EXISTING ROOF PLAN

rev.	description	date	chkd.
			
		93 Cotmandene Crescent, Orpington, Kent BR5 2RA	
		020 3004 9238 07931 931 035	
		s.nagpal@dapconsultants.co.uk www.dapconsultants.co.uk	
project : 40 Dickens Avenue, Uxbridge			
drawing title : Existing Floor Plans			
drawn : MV	chkd : SS	date: 08.10.2025	
status: Planning		scale: 1:100@A3	
proj no : 2852	drg no: 02	rev no:	