




The Contractor is to check all dimensions on site and report any discrepancies to the Contract Administrator. This drawing is to be read in conjunction with all other standard documentation.

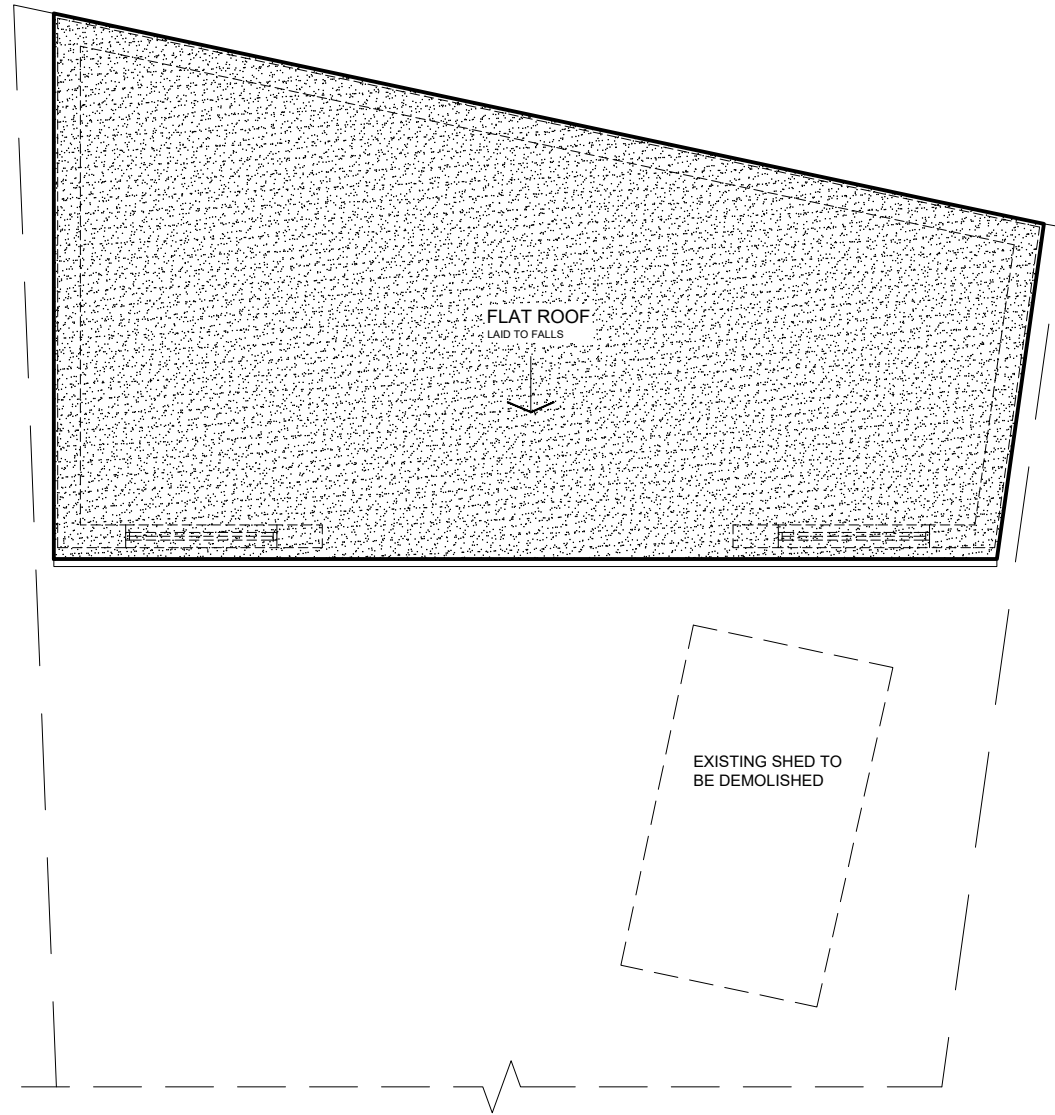

PROPOSED ROOF PLAN

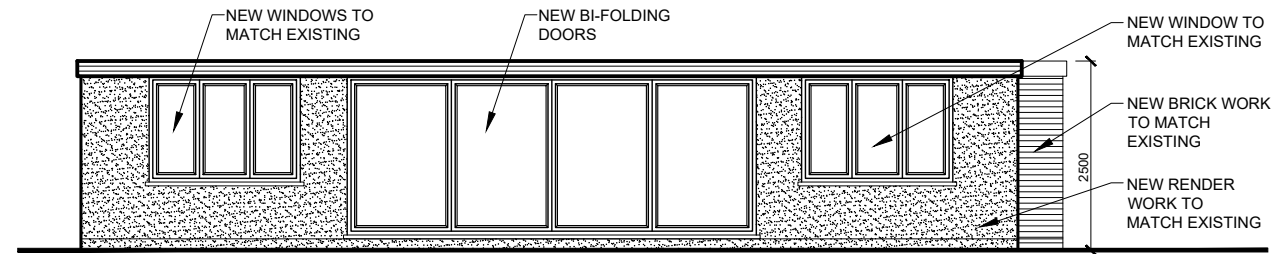


PROPOSED FRONT ELEVATION

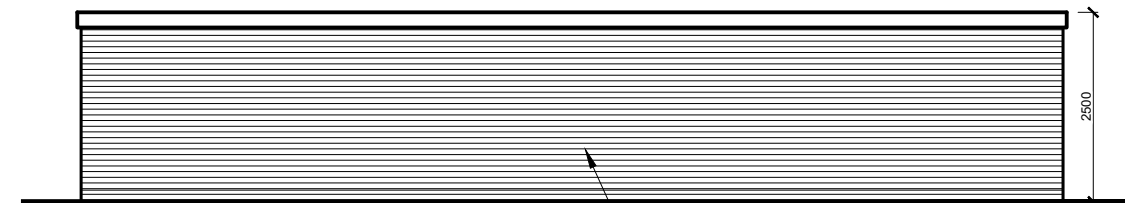

PROPOSED REAR ELEVATION



PROPOSED SIDE ELEVATION

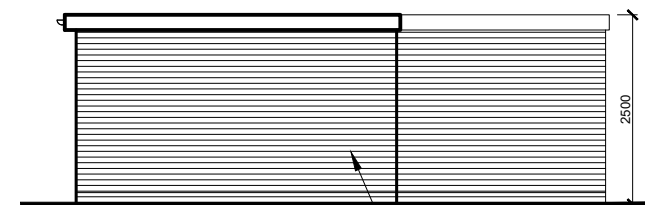

PROPOSED SIDE ELEVATION

| rev. | description | date | chkd. |
|------|-------------|------|-------|
|------|-------------|------|-------|



93 Cotmandene Crescent,
Orpington, Kent BR5 2RA

020 3004 9238
07931 931 035

s.nagpal@dapconsultants.co.uk
www.dapconsultants.co.uk

project : 40 Dickens Avenue,
Uxbridge

drawing title :
Proposed Elevations

drawn: MV chkd: SS date: 08.10.2025

status: **Planning** scale: 1:100@A3

proj no: 2852 drg no: 08 rev no: