

PLANNING

Disclaimer:
 Drawing to be read in conjunction with all the relevant information.
 All written dimensions to be checked on site before work commences. Discrepancies, where identified, must be reported to the architect immediately.
 This drawing is the property of LIFE-U DESIGN and must not be reproduced or disclosed to any unauthorised person either wholly or in part without written consent.

REV	DATE	DESCRIPTION	CHK'D

LIFE DESIGN

W life-udesign.com
 E gilbert@life-udesign.com
 M +44 (0) 7595086170

1 Plough Lane
 UB9 6PF

SCALE	DATE
1:1250 1:200 @A3	2026.04.01
DRAWN	CHK'D



DRAWING TITLE


LOCATION PLAN &
 EXISTING BLOCK PLAN

DRAWING NO.	REV.
26015	EX00 -

PLANNING

Disclaimer:
 Drawing to be read in conjunction with all the relevant information.
 All written dimensions to be checked on site before work commences. Discrepancies, where identified, must be reported to the architect immediately.
 This drawing is the property of LIFE-U DESIGN and must not be reproduced or disclosed to any unauthorised person either wholly or in part without written consent.

KEY:
 New build
 Retain existing
 Materials and finishes to match the existing

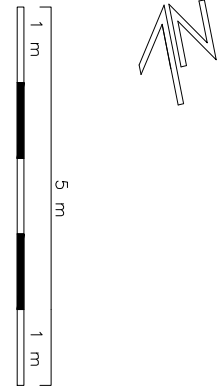

REV	DATE	DESCRIPTION	CHK'D



**LIFE
DESIGN**

W life-udesign.com
 E gilbert@life-udesign.com
 M +44 (0) 7595086170

1 Plough Lane
 UB9 6PF

SCALE	DATE
1:100 @A3	2026.04.01

DRAWN	CHK'D


DRAWING TITLE

EXISTING FLOOR PLANS

DRAWING NO.	REV.
26015	EX001 -

REAR GARDEN

SITE
 750m²

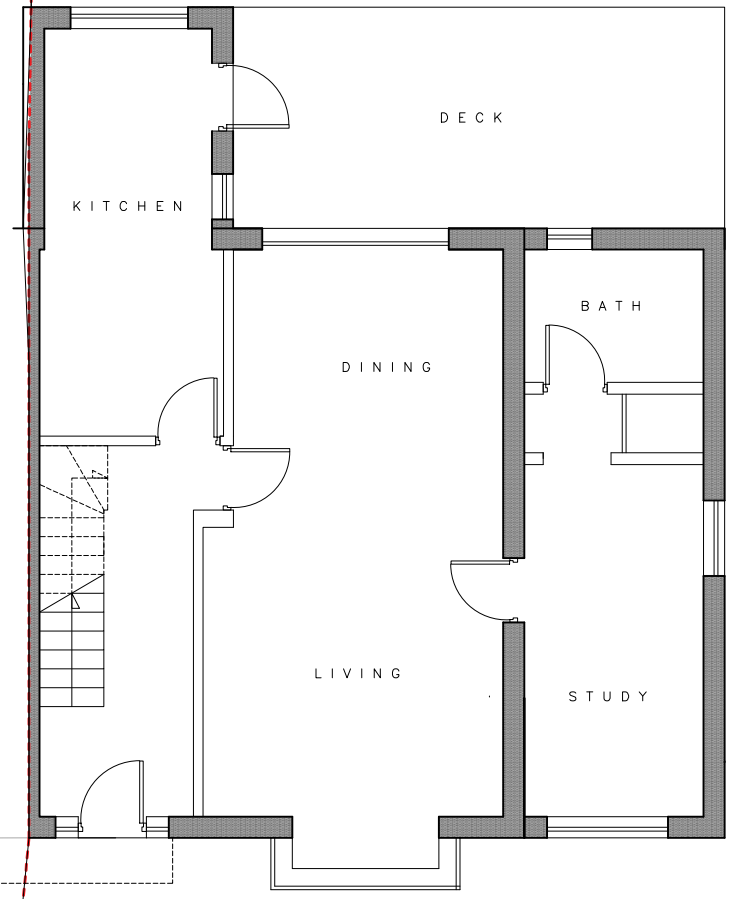



GROUND FLOOR


FRONT GARDEN

existing fence c2m tall

PLANNING

Disclaimer:
 Drawing to be read in conjunction with all the relevant information.
 All written dimensions to be checked on site before work commences. Discrepancies, where identified, must be reported to the architect immediately.
 This drawing is the property of LIFE-U DESIGN and must not be reproduced or disclosed to any unauthorised person either wholly or in part without written consent.

KEY:
 New build
 Retain existing
 Materials and finishes to match the existing

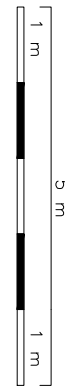

FRONT ELEVATION



SIDE ELEVATION



REAR ELEVATION

REV	DATE	DESCRIPTION	CHK'D
-----	------	-------------	-------



**LIFE
DESIGN**

W life-udesign.com
 E gilbert@life-udesign.com
 M +44 (0) 7595086170

1 Plough Lane
 UB9 6PF

SCALE 1:100@A3	DATE 2026.04.01
DRAWN	CHK'D

DRAWING TITLE
 EXISTING ELEVATIONS &
 SECTION

26015	DRAWING NO. EX002	REV. -
-------	----------------------	-----------


PLANNING

Disclaimer:

Drawing to be read in conjunction with all the relevant information.

All written dimensions to be checked on site before work commences. Discrepancies, where identified, must be reported to the architect immediately.

This drawing is the property of LIFE-U DESIGN and must not be reproduced or disclosed to any unauthorised person either wholly or in part without written consent.

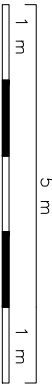

KEY:

- New build
 - Retain existing
- Materials and finishes to match the existing

REV	DATE	DESCRIPTION	CHK'D
-----	------	-------------	-------



DESIGN

W life-udesign.com
E gilbert@life-udesign.com
M +44 (0) 7595086170



1 Plough Lane
UB9 6PF

SCALE	DATE
1:100@A3	2026.04.01

DRAWN	CHK'D

DRAWING TITLE
EXISTING ROOF PLAN

DRAWING NO.	REV.
26015	EX003
	-

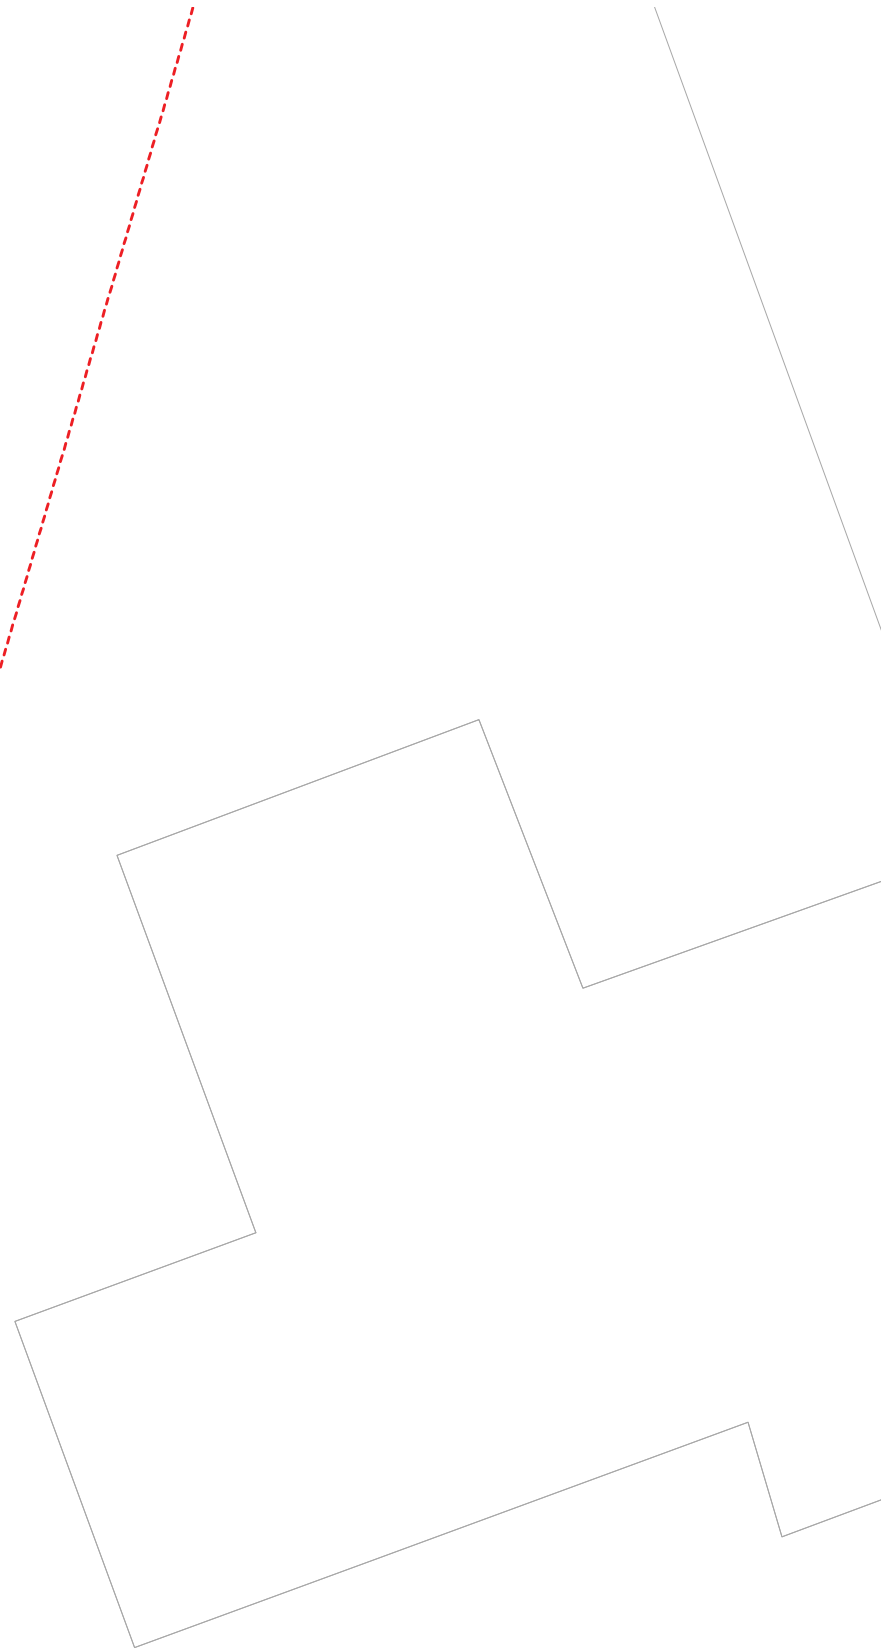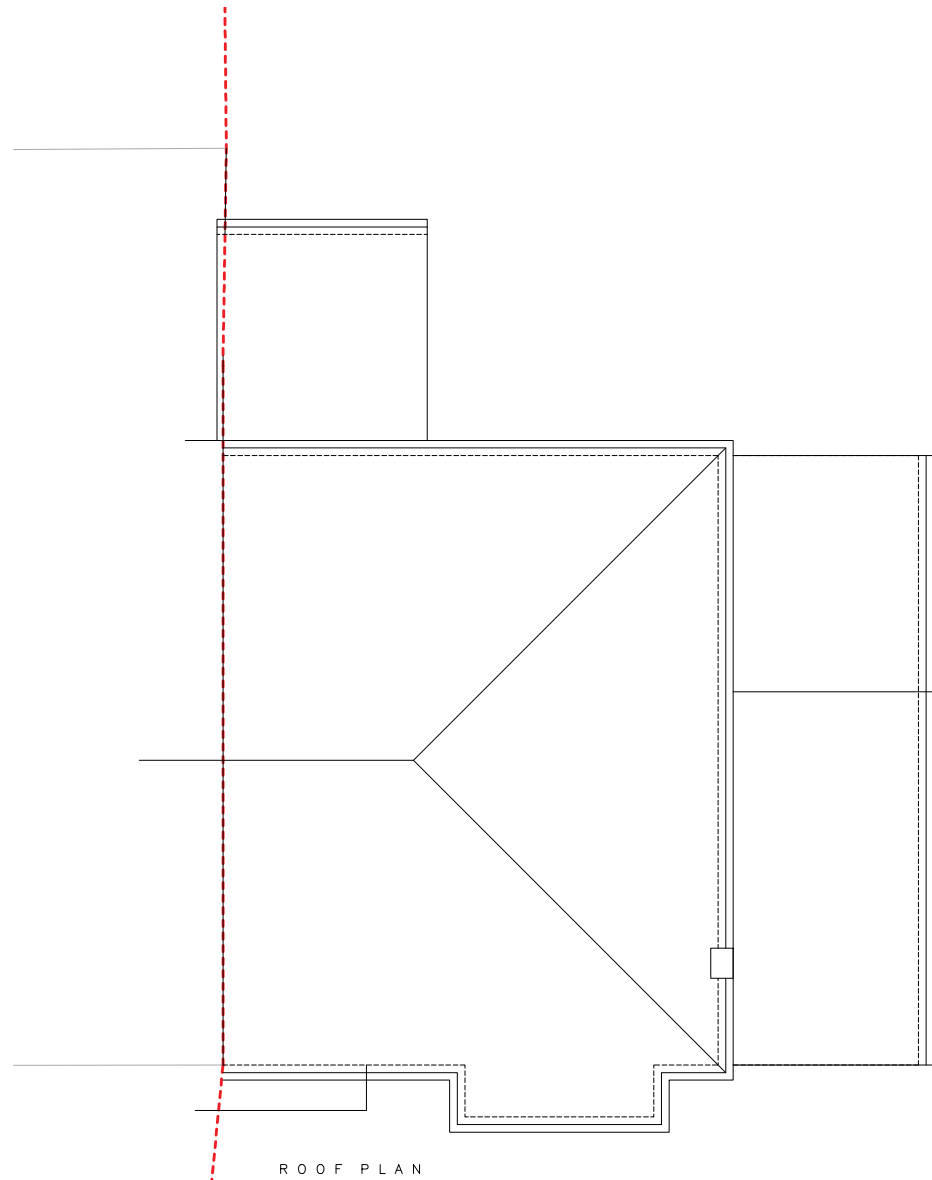



PLANNING

Disclaimer:
 Drawing to be read in conjunction with all the relevant information.
 All written dimensions to be checked on site before work commences. Discrepancies, where identified, must be reported to the architect immediately.
 This drawing is the property of LIFE-U DESIGN and must not be reproduced or disclosed to any unauthorised person either wholly or in part without written consent.

REV	DATE	DESCRIPTION	CHK'D
-----	------	-------------	-------

LIFE DESIGN


W life-udesign.com
 E gilbert@life-udesign.com
 M +44 (0) 7595086170

1 Plough Lane
 UB9 6PF

SCALE 1:1250 @A3	DATE 2026.04.01
DRAWN	CHK'D


DRAWING TITLE
 PROPOSED
 BLOCK PLAN

26015	DRAWING NO. LP00	REV. -
-------	---------------------	-----------

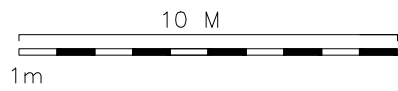

PLANNING

Disclaimer:
 Drawing to be read in conjunction with all the relevant information.
 All written dimensions to be checked on site before work commences. Discrepancies, where identified, must be reported to the architect immediately.
 This drawing is the property of LIFE-U DESIGN and must not be reproduced or disclosed to any unauthorised person either wholly or in part without written consent.

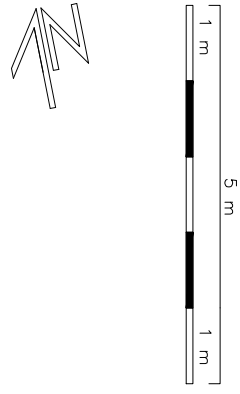

KEY:
 New build
 Retain existing
 Materials and finishes to match the existing

REV	DATE	DESCRIPTION	CHK'D
-----	------	-------------	-------



W life-udesign.com
 E gilbert@life-udesign.com
 M +44 (0) 7595086170


1 Plough Lane
 UB9 6PF

SCALE 1:100@A3	DATE 2026.04.01
-------------------	--------------------

DRAWN	CHK'D
-------	-------

DRAWING TITLE
 PROPOSED PLANS

26015	DRAWING NO. PL01	REV. -
-------	---------------------	-----------

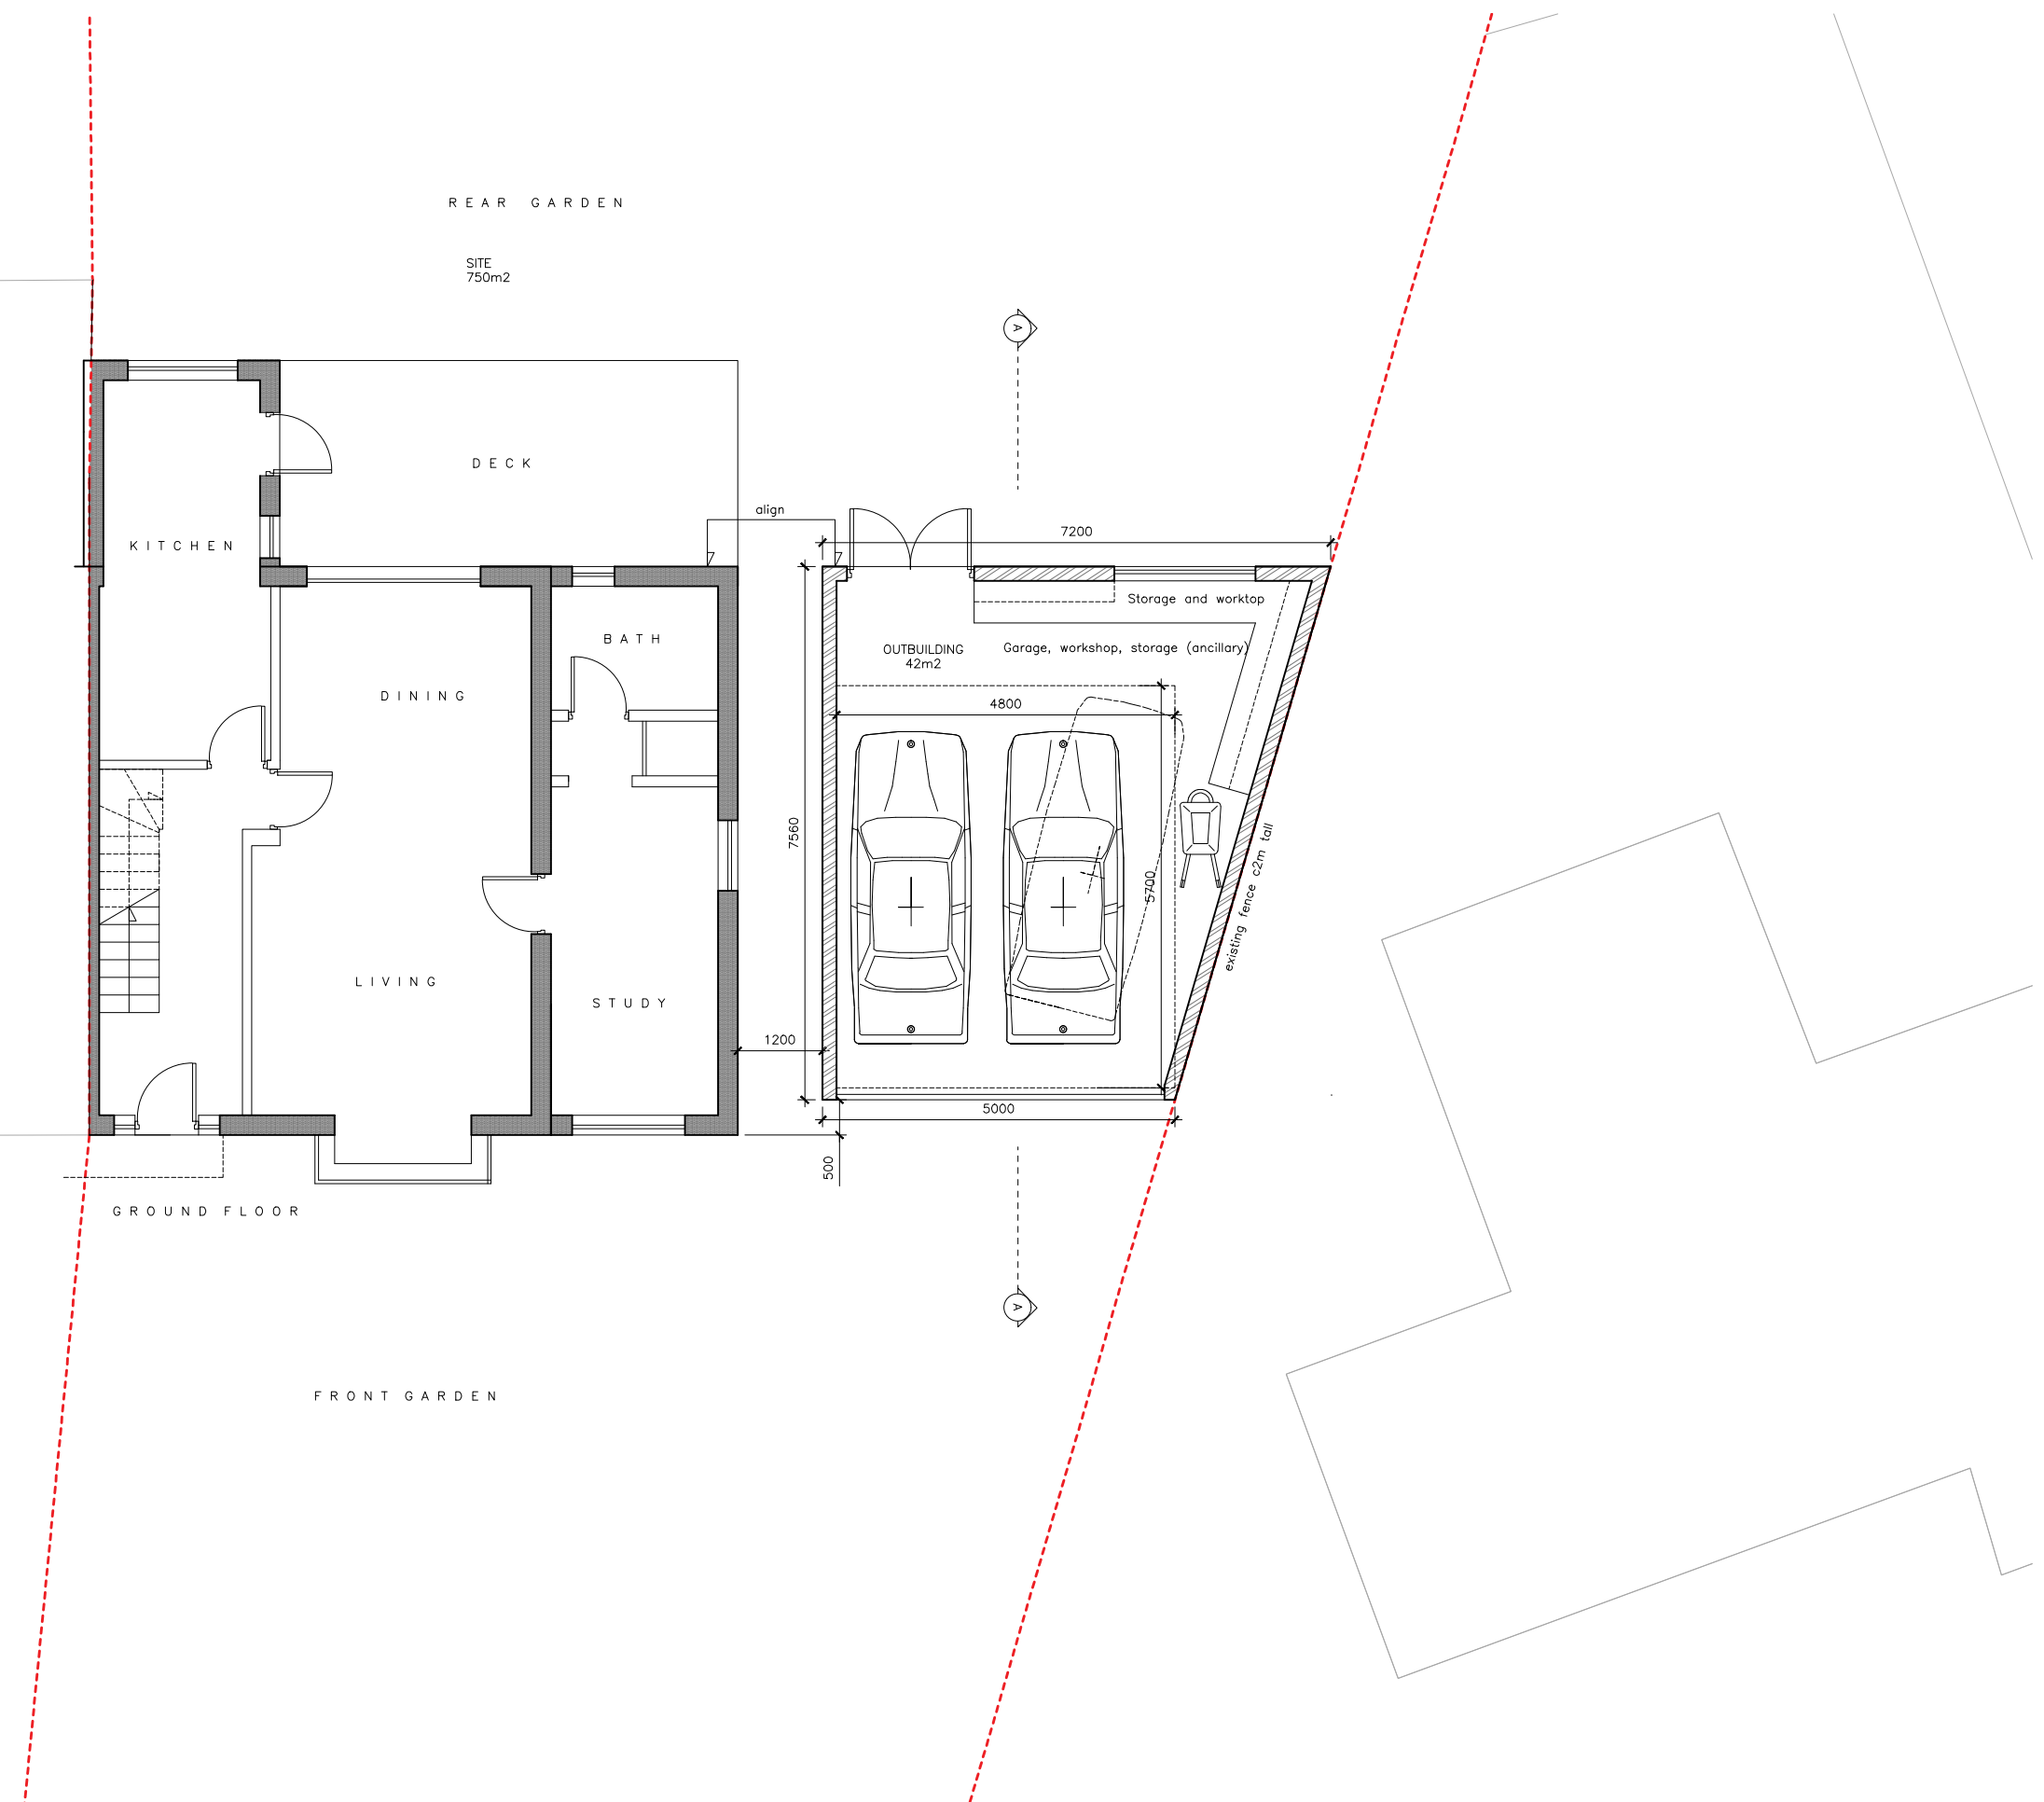

REAR GARDEN

SITE
750m²

KITCHEN

DECK

align

7200

Storage and worktop

OUTBUILDING
42m²

Garage, workshop, storage (ancillary)

BATH

4800

5700

existing fence c2m tall

DINING

7560

LIVING

STUDY

1200

5000



500


GROUND FLOOR

FRONT GARDEN


PLANNING

Disclaimer:
 Drawing to be read in conjunction with all the relevant information.
 All written dimensions to be checked on site before work commences. Discrepancies, where identified, must be reported to the architect immediately.
 This drawing is the property of LIFE-U DESIGN and must not be reproduced or disclosed to any unauthorised person either wholly or in part without written consent.

KEY:
 New build
 Retain existing
 Materials and finishes to match the existing

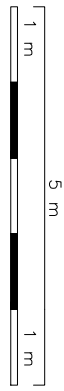


FRONT ELEVATION

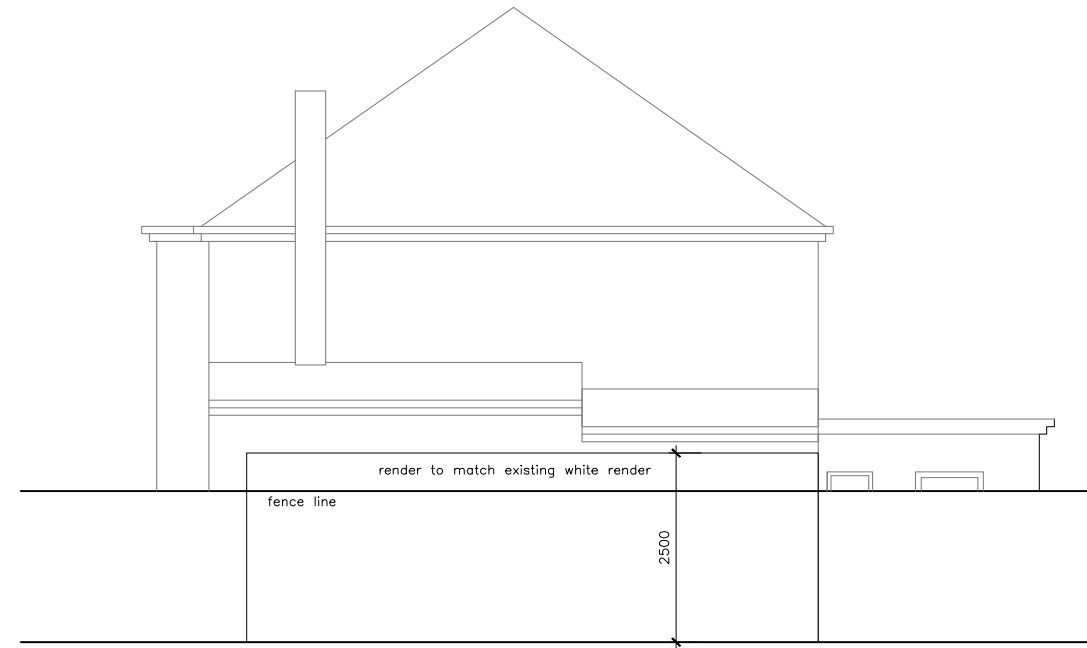


SIDE ELEVATION



REAR ELEVATION

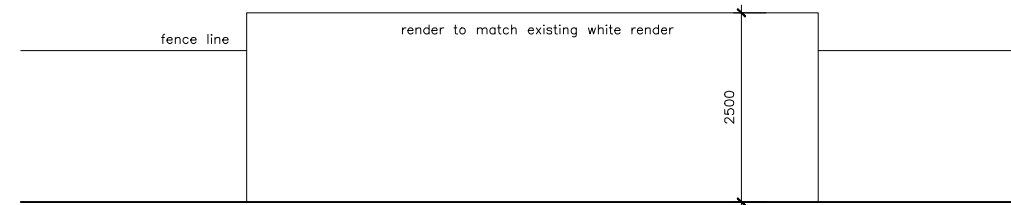

SIDE ELEVATION

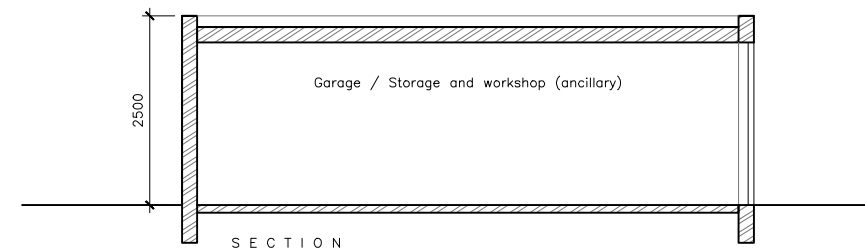

SECTION

REV	DATE	DESCRIPTION	CHK'D



DESIGN

W life-udesign.com
 E gilbert@life-udesign.com
 M +44 (0) 7595086170

1 Plough Lane
 UB9 6PF

SCALE 1:100@A3	DATE 2026.04.01
DRAWN	CHK'D



DRAWING TITLE
 PROPOSED ELEVATIONS &
 SECTION

DRAWING NO. 26015	REV. PL02	REV. -
----------------------	--------------	-----------

PLANNING

Disclaimer:
Drawing to be read in conjunction with all the relevant information.
All written dimensions to be checked on site before work commences. Discrepancies, where identified, must be reported to the architect immediately.
This drawing is the property of LIFE-U DESIGN and must not be reproduced or disclosed to any unauthorised person either wholly or in part without written consent.

KEY:
New build
Retain existing
Materials and finishes to match the existing

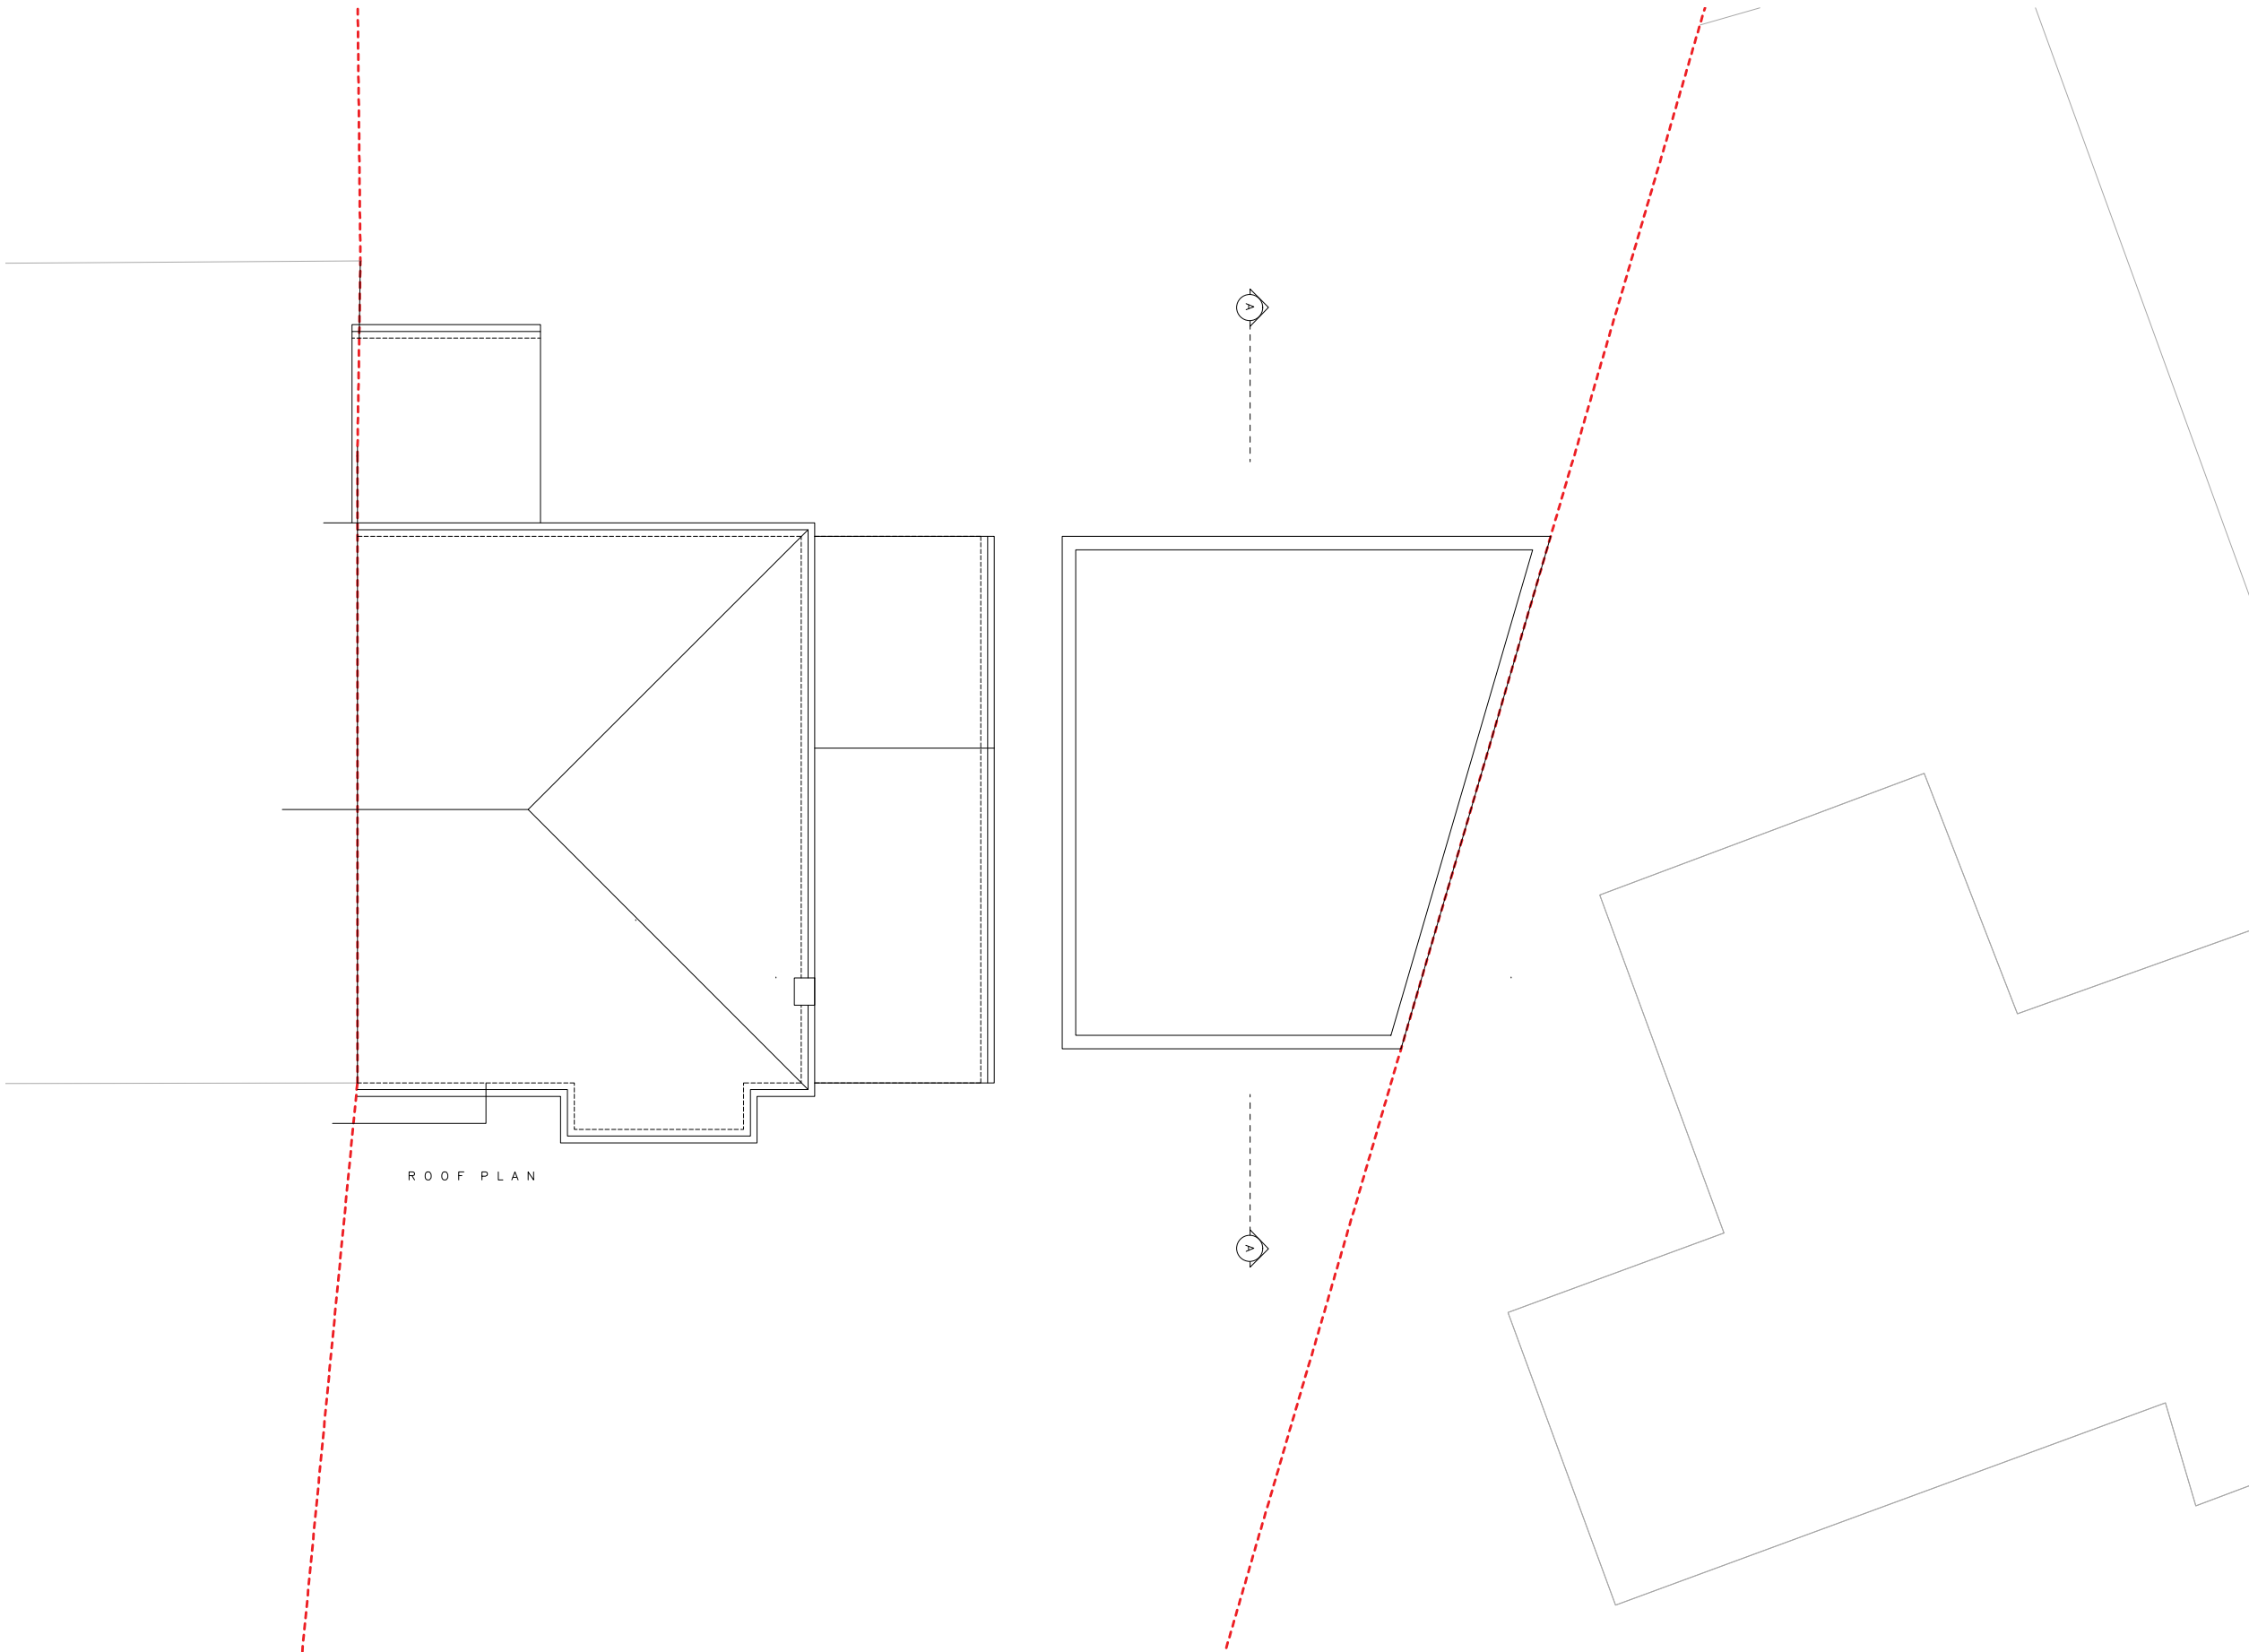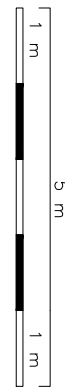

ROOF PLAN

REV	DATE	DESCRIPTION	CHK'D
-----	------	-------------	-------

W life-udesign.com
E gilbert@life-udesign.com
M +44 (0) 7595086170

1 Plough Lane
UB9 6PF

SCALE	DATE
1:100@A3	2026.04.01

DRAWN
CHK'D
DRAWING TITLE
PROPOSED ROOF PLAN

DRAWING NO.	REV.
26015 PL03	-