




Site Location Plan
Scale 1:1250

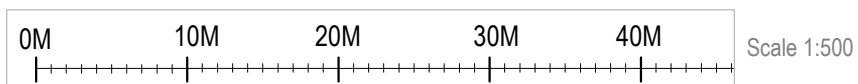

Block Plan - Scale 1:500



No 24
6M Rear Extension



No 26
Proposed Site

No 28
Roof Cover



No 28
3M Rear Extension

NOT APPROVED FOR CONSTRUCTION

ARSEN ARCHITECTURE LTD

Architectural Designers
No 3 Berkeley Square
Hemel Hempstead HP2 7QR

MOB:
07459127172

EMAIL:
arsen_dhil@yahoo.com





NOTES

1. THIS DRAWING IS TO BE READ IN CONJUNCTION WITH ALL RELEVANT ARCHITECTURAL AND ENGINEERING DWGS


REVISION	DESCRIPTION	DATE

PROJECT		
Proposed Rear Extension No 26 Hudson Road UB3 5EL		
CLIENT		
Mr Raja No 26 Hudson Road UB3 5EL		
TEL:	FAX:	EMAIL:

Site Location Plan & Photos			
SCALE	1:1250	1:500	A3
DATE	6.4.26		PA
JOB.NO.	RAJA		SA
DWG.NO.	PA-01		

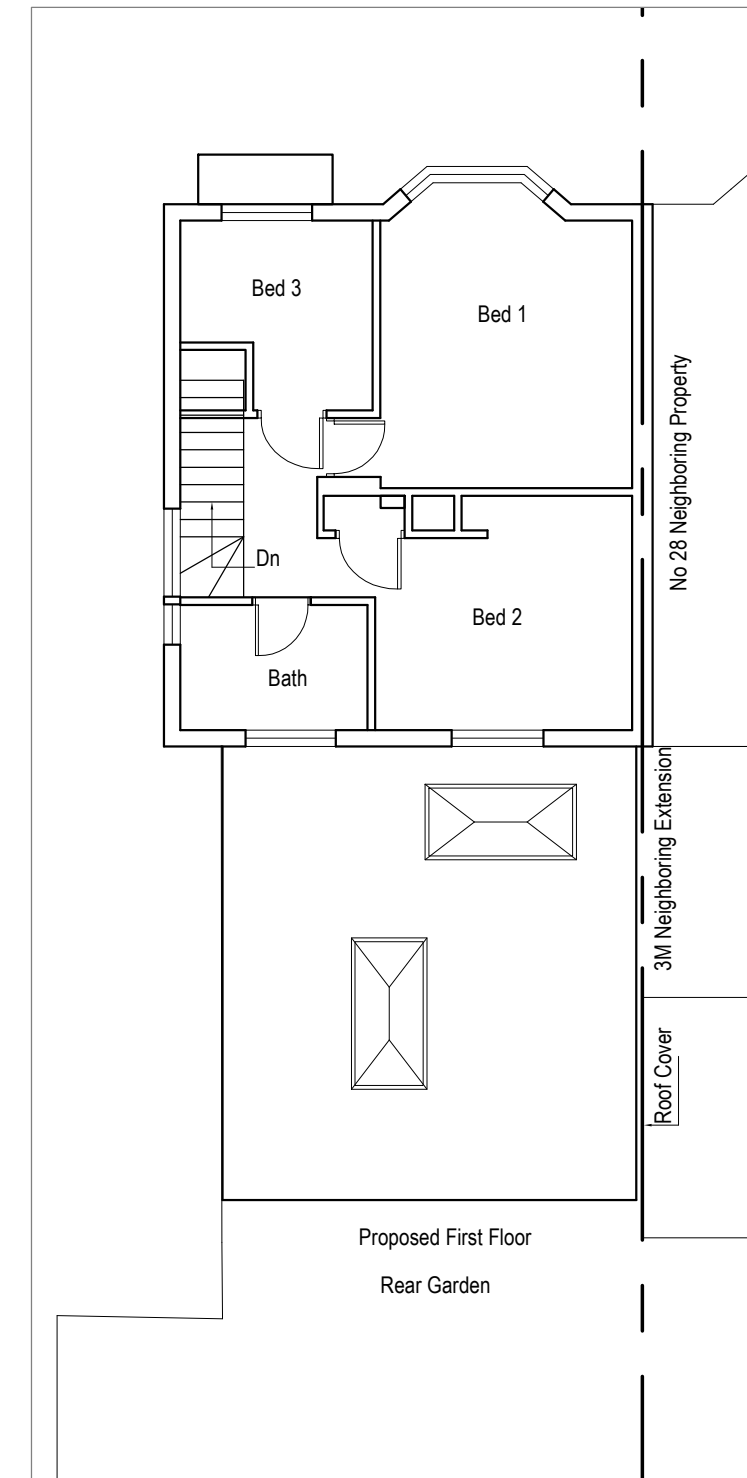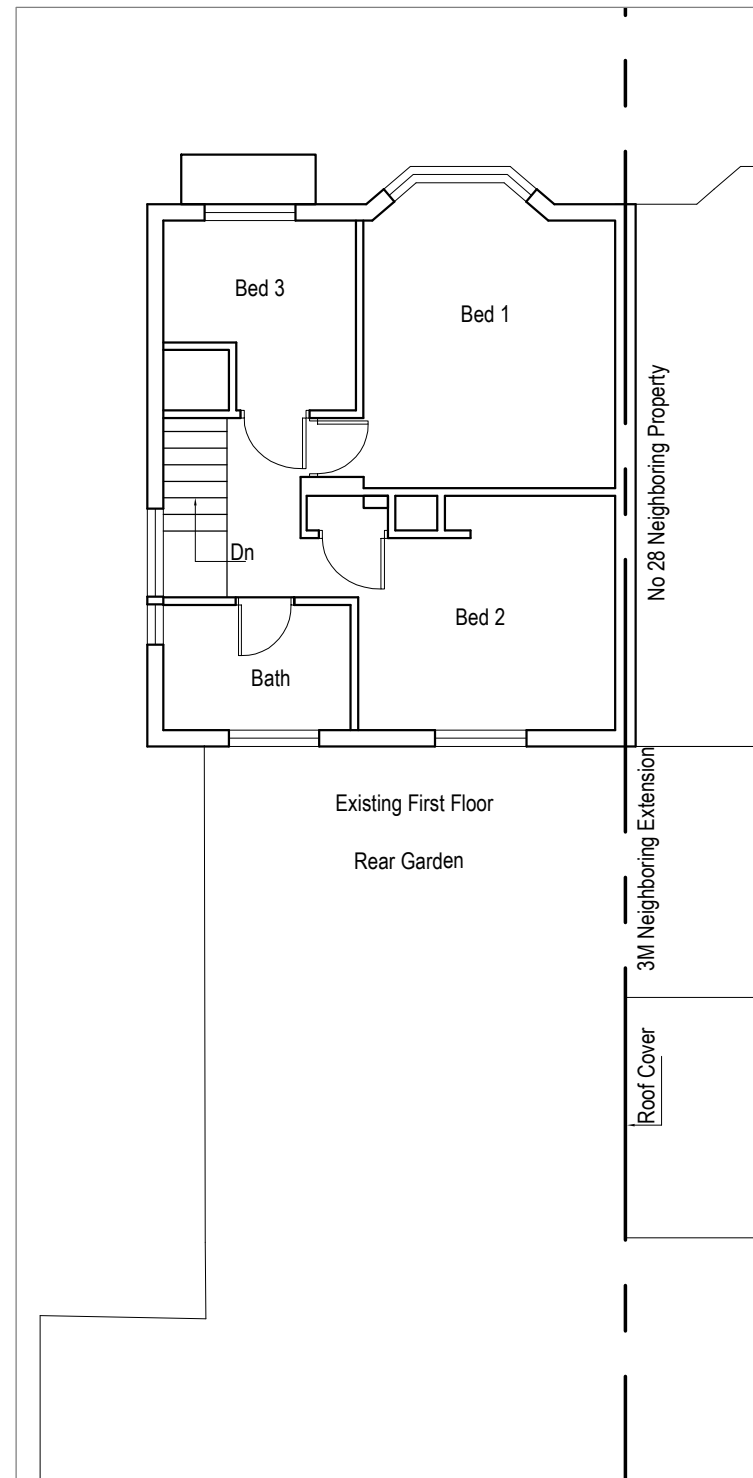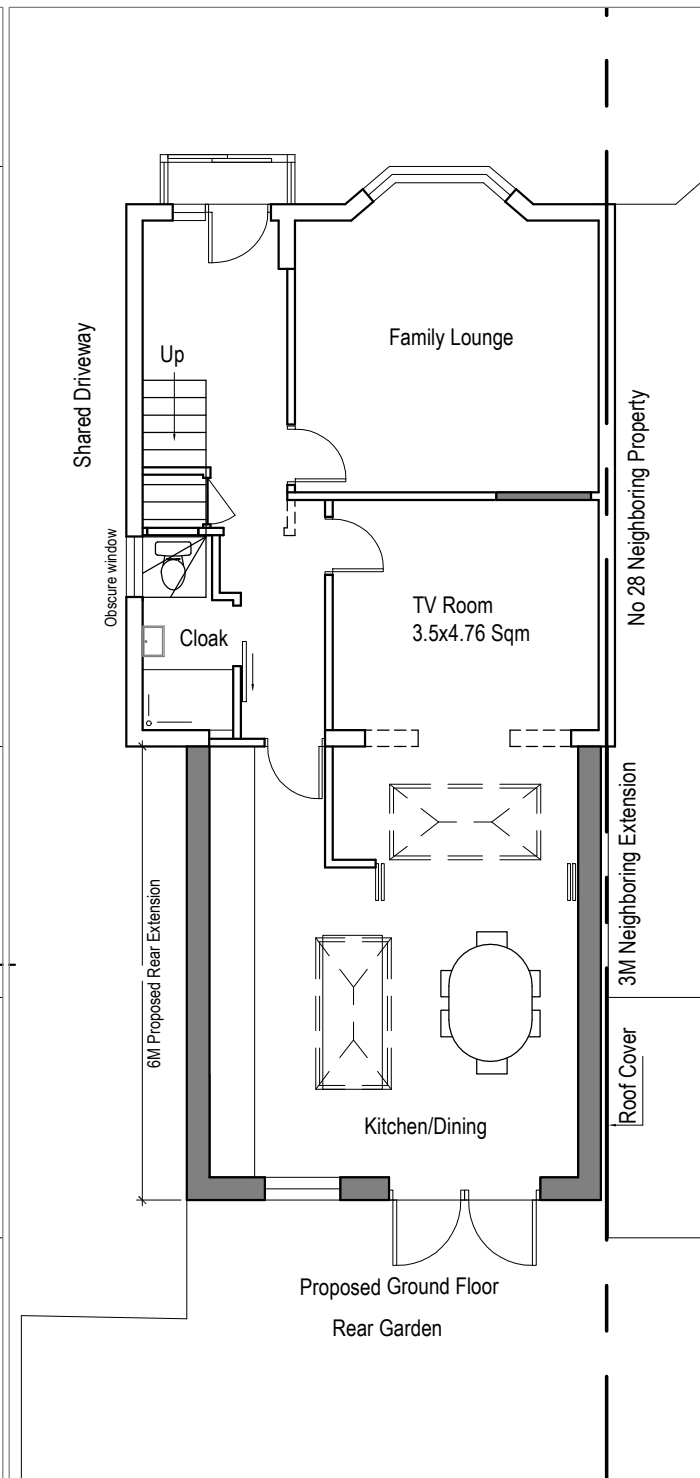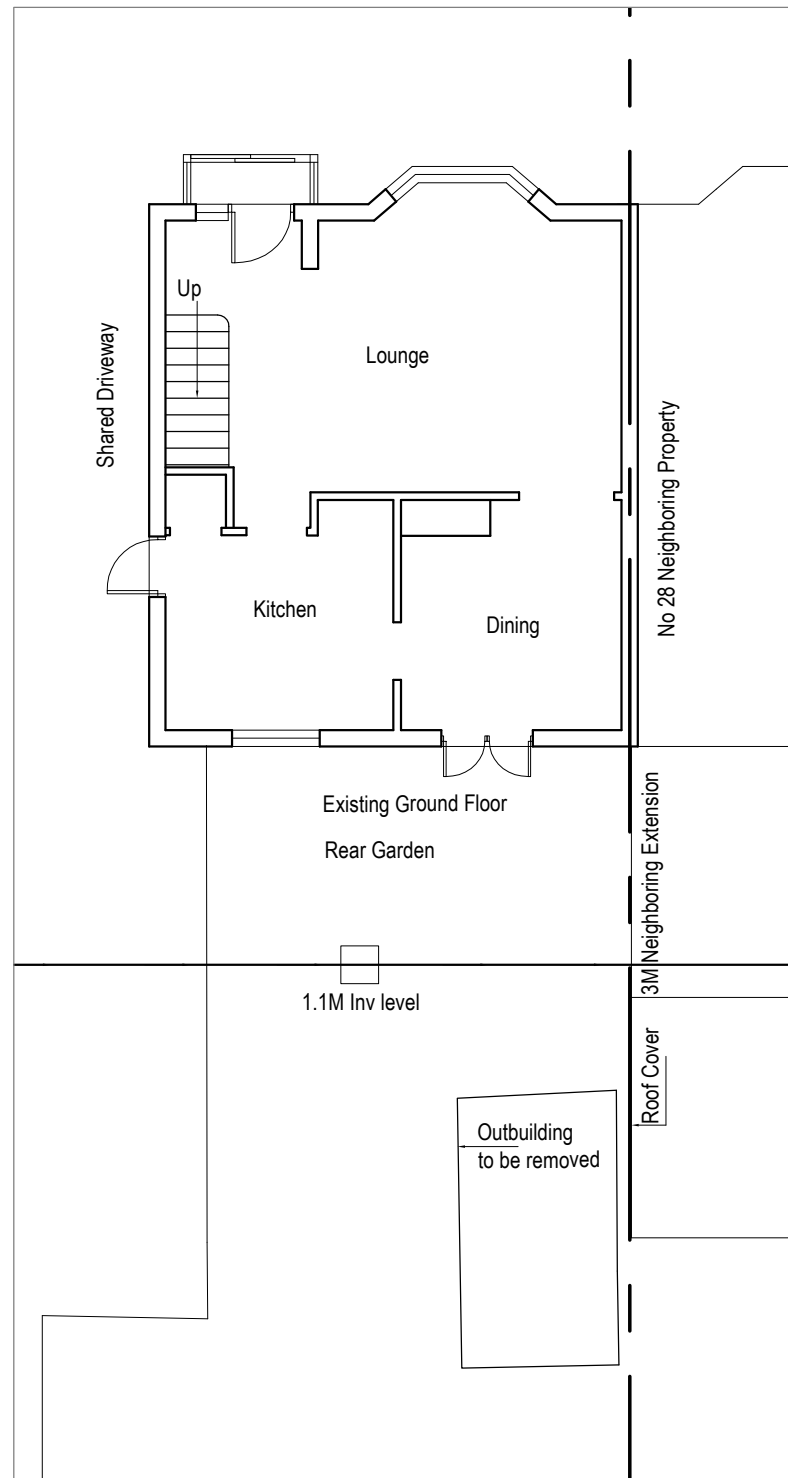

Scale 1:100

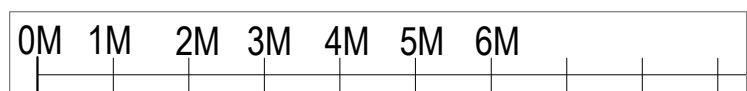

ARSEN ARCHITECTURE LTD
 Architectural Designers
 No 3 Berkeley Square
 Hemel Hempstead HP2 7QR

MOB: 07459127172
 EMAIL: arsen_dhil@yahoo.com

NOTES
 1. THIS DRAWING IS TO BE READ IN CONJUNCTION WITH ALL RELEVANT ARCHITECTURAL AND ENGINEERING DWGS





REVISION	DESCRIPTION	DATE

PROJECT
 Proposed Rear Extension
 No 26 Hudson Road UB3 5EL


CLIENT
 Mr Raja
 No 26 Hudson Road UB3 5EL

TEL: FAX: EMAIL:

DRAWING TITLE			
Existing & Proposed Ground & First Floor Plan			
SCALE	1:100	PAPER SIZE	A3
DATE	6.4.26	STATUS	PA
JOB.NO.	RAJA	DRAWN	SA
DWG.NO.	PA-02	REVISION	

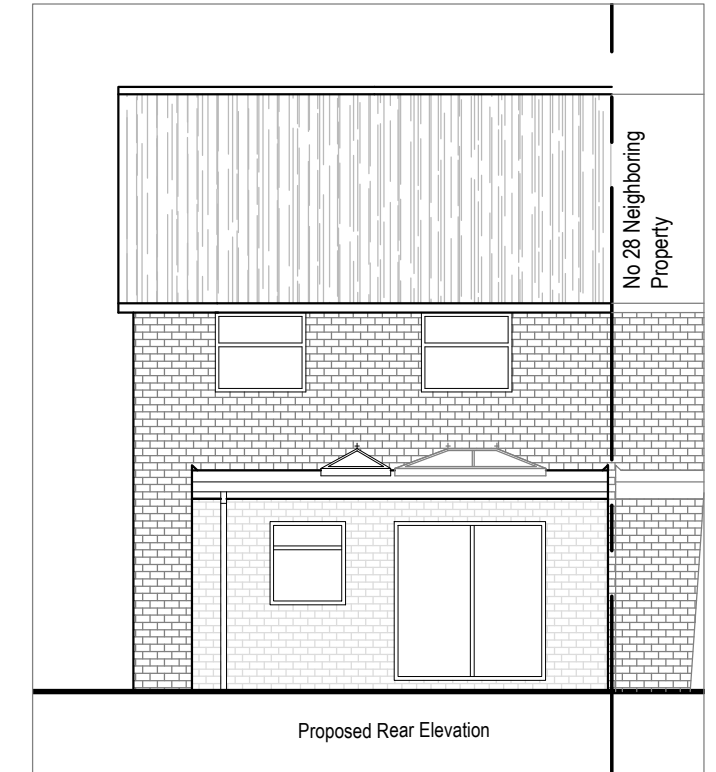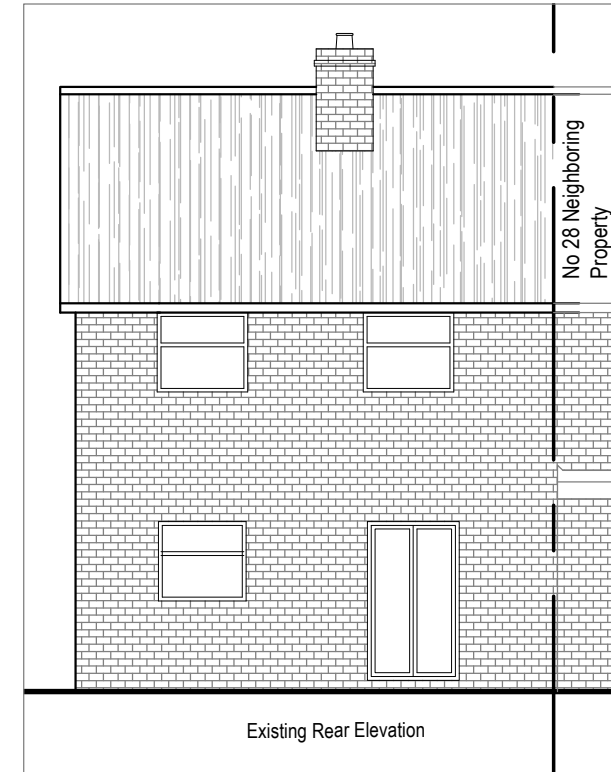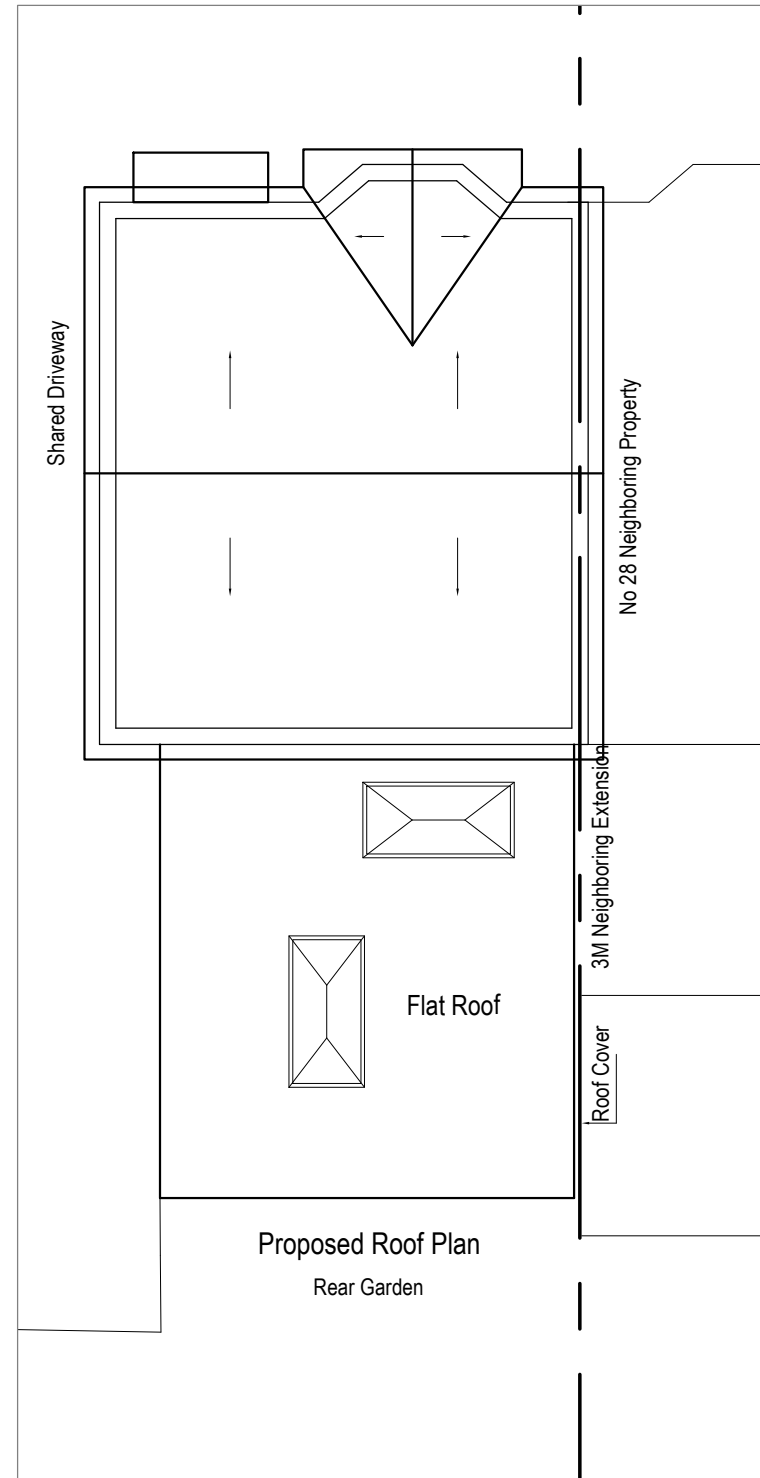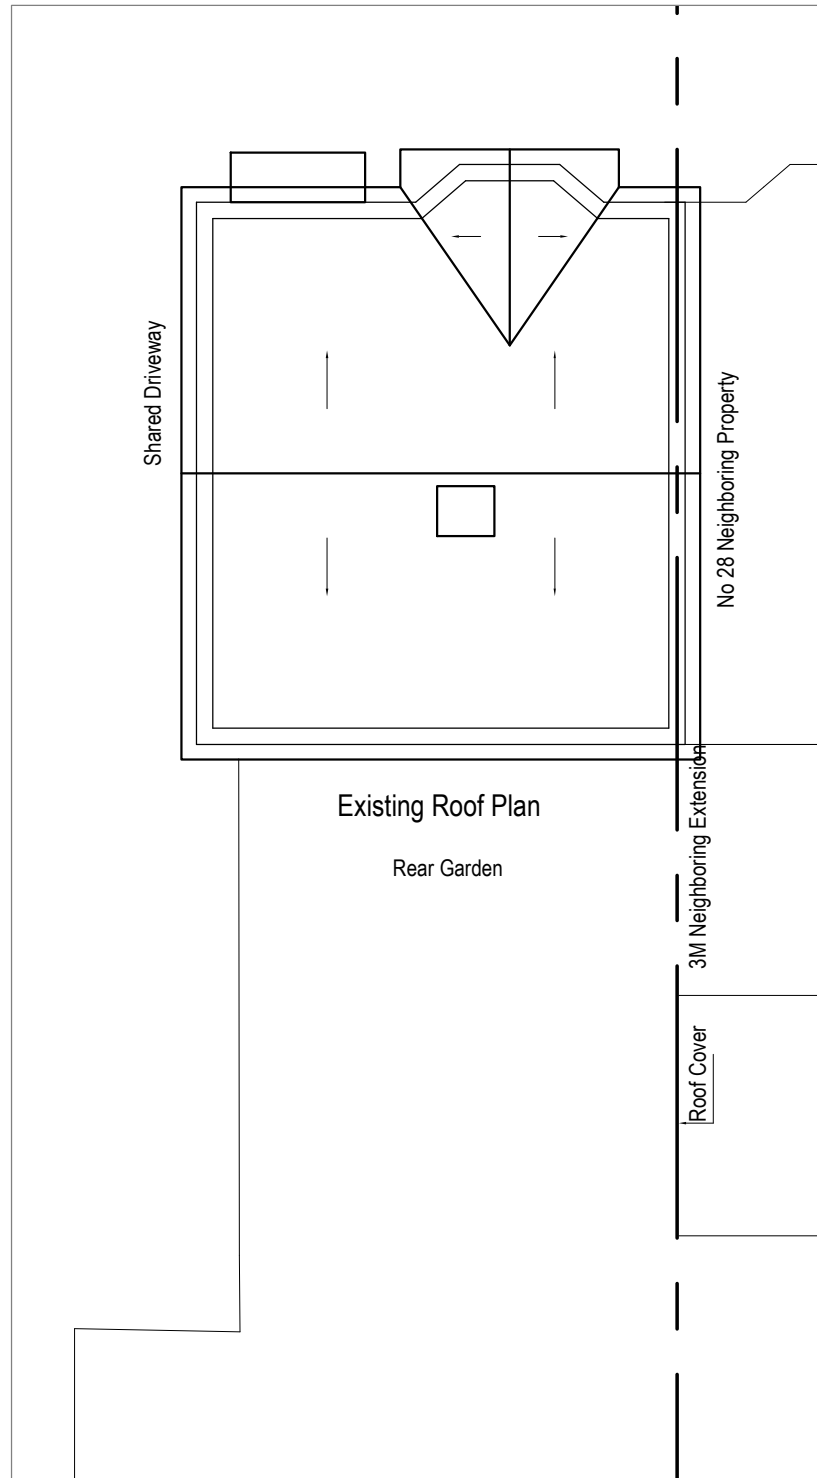

Scale 1:100

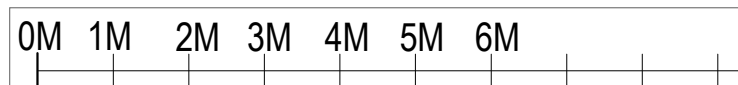

ARSEN ARCHITECTURE LTD

Architectural Designers
No 3 Berkeley Square
Hemel Hempstead HP2 7QR

MOB:
07459127172

EMAIL:
arsen_dhil@yahoo.com

NOTES

1. THIS DRAWING IS TO BE READ IN CONJUNCTION WITH ALL RELEVANT ARCHITECTURAL AND ENGINEERING DWGS

REVISION	DESCRIPTION	DATE

PROJECT

Proposed Rear Extension
No 26 Hudson Road UB3 5EL

CLIENT

Mr Raja
No 26 Hudson Road UB3 5EL

TEL:




FAX:

EMAIL:


DRAWING TITLE

Existing & Proposed Roof Plan
Existing & Proposed Rear Elevation

SCALE	1:100	PAPER.SIZE	A3
DATE	6.4.26	STATUS	PA
JOB.NO.	RAJA	DRAWN	SA
DWG.NO.	PA-03	REVISION	

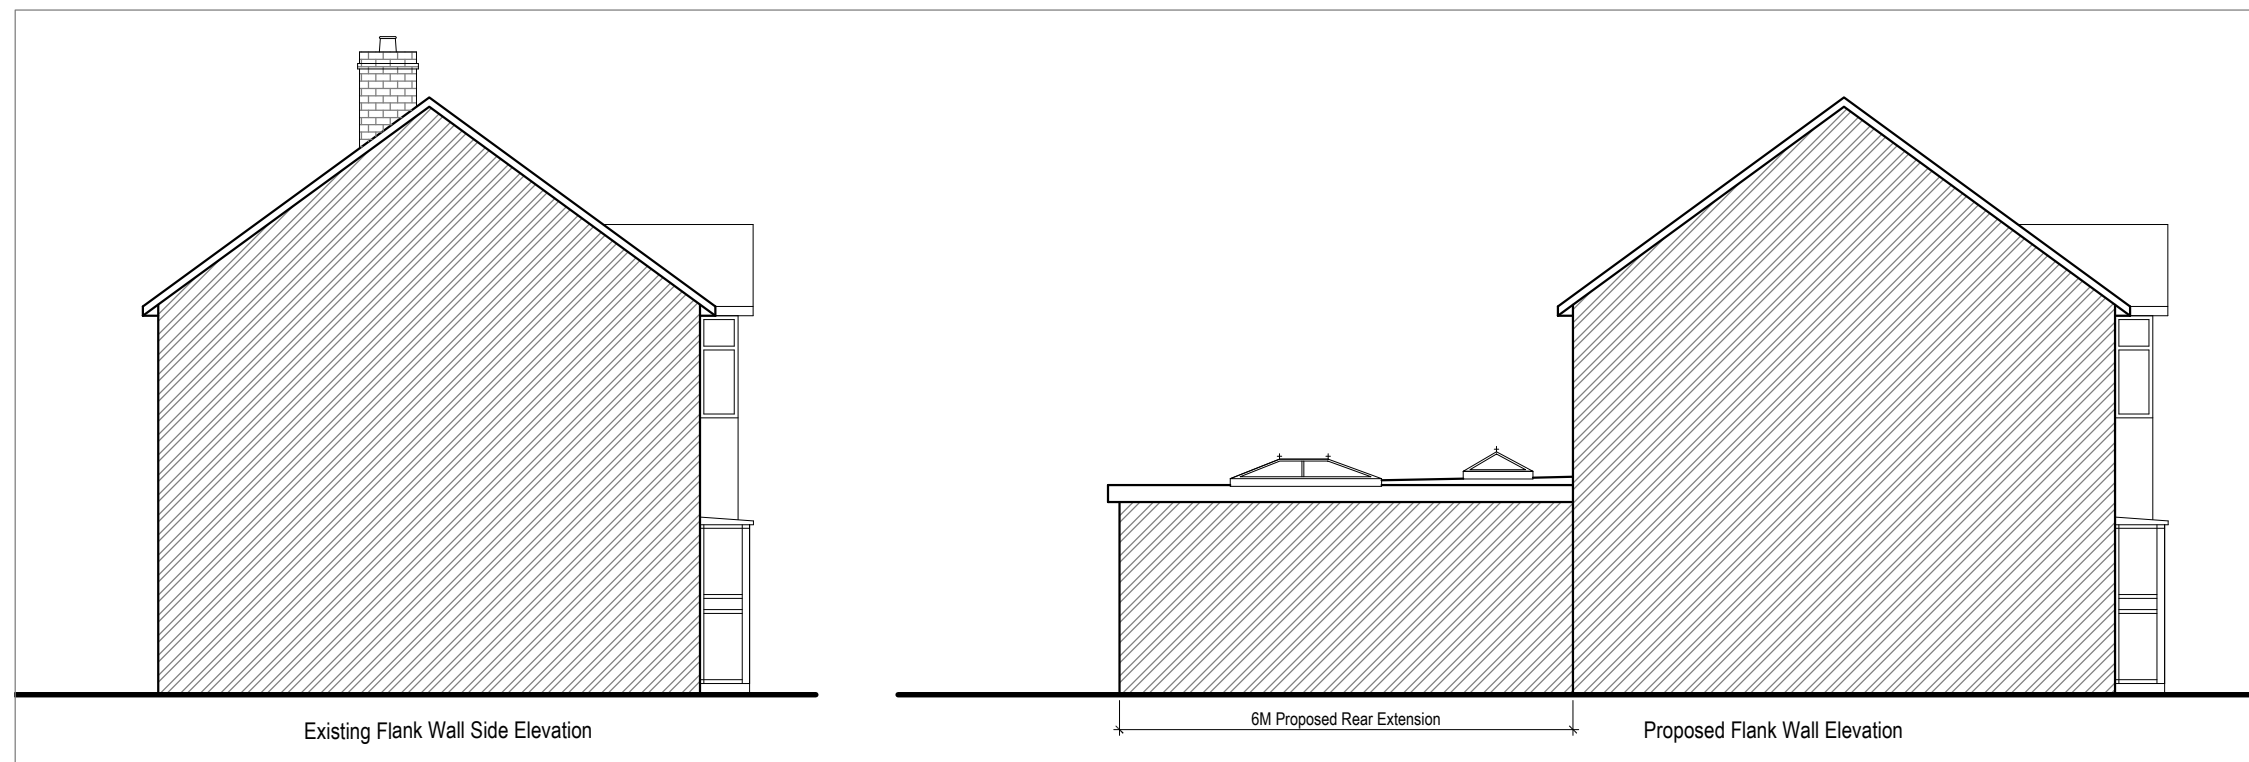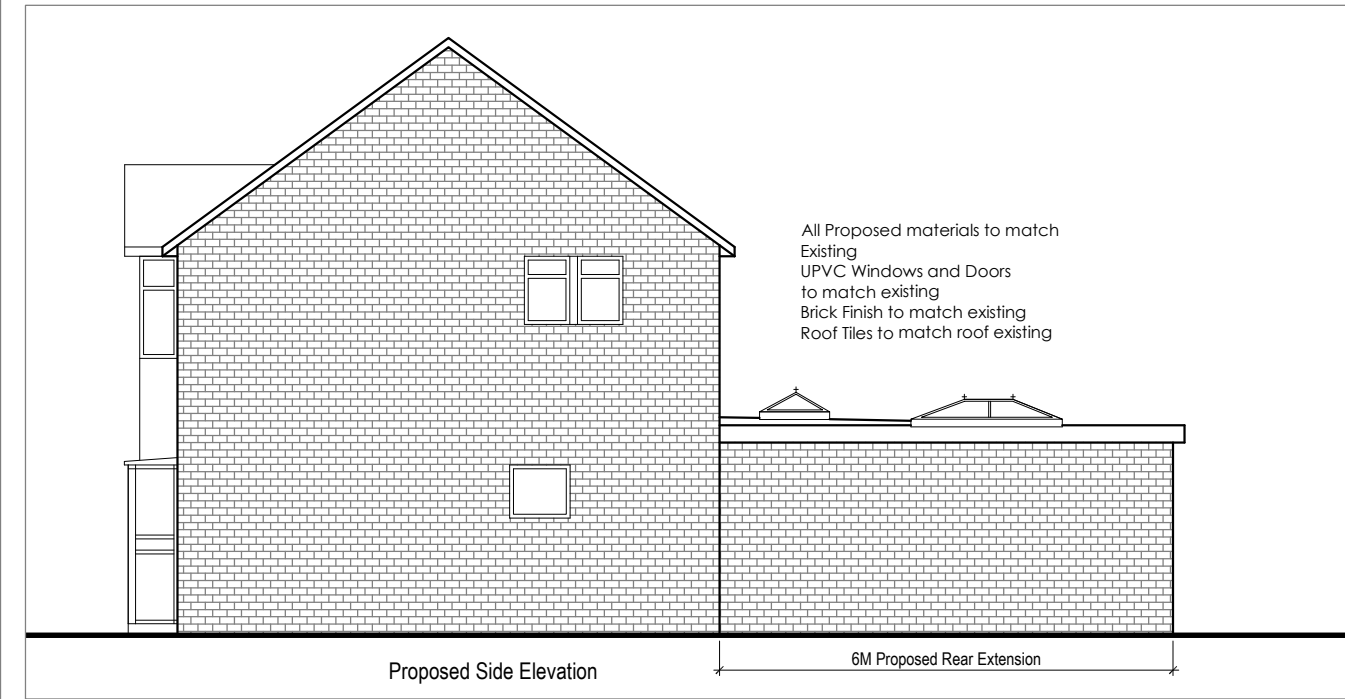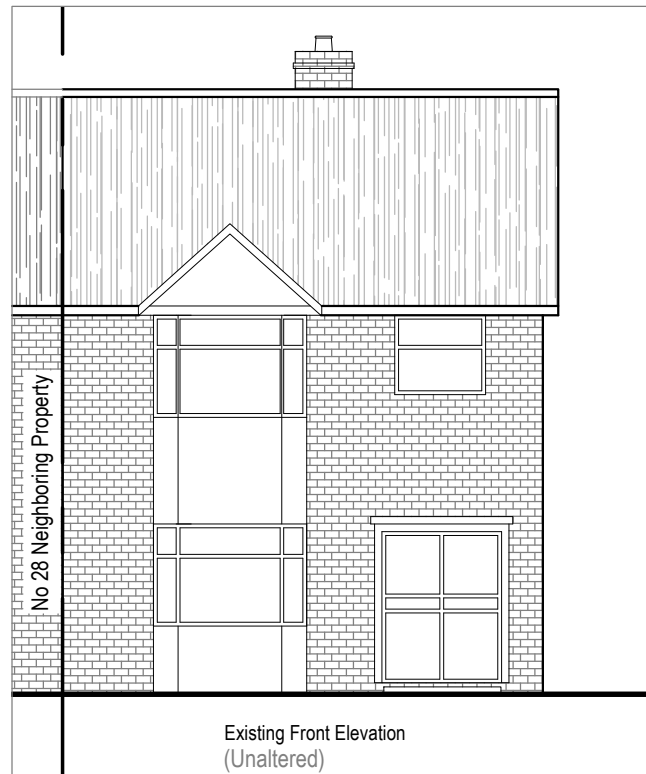

Scale 1:100

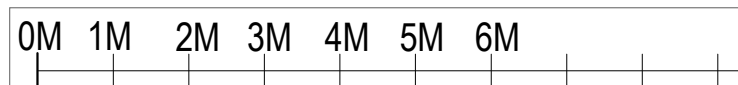

ARSEN ARCHITECTURE LTD

Architectural Designers
No 3 Berkeley Square
Hemel Hempstead HP2 7QR

MOB:
07459127172

EMAIL:
arsen_dhil@yahoo.com

NOTES

1. THIS DRAWING IS TO BE READ IN CONJUNCTION WITH ALL RELEVANT ARCHITECTURAL AND ENGINEERING DWGS

THIS DRAWING IS SUBJECT TO COPYRIGHT DO NOT REPRODUCE THIS DRAWING WITHOUT PRIOR PERMISSION

REVISION	DESCRIPTION	DATE

PROJECT		
Proposed Rear Extension No 26 Hudson Road UB3 5EL		
CLIENT		
Mr Raja No 26 Hudson Road UB3 5EL		
TEL:	FAX:	EMAIL:

DRAWING TITLE			
Existing & Proposed Side Elevations Existing Front Elevations (Unaltered) Existing & Proposed Flank Wall Elevations			
SCALE	1:100	PAPER.SIZE	A3
DATE	6.4.26	STATUS	PA
JOB.NO.	RAJA	DRAWN	SA
DWG.NO.	PA-04	REVISION	