



Site Location Plan
Scale 1:1250



Block Plan - Scale 1:500



NOT APPROVED FOR CONSTRUCTION

ARSEN ARCHITECTURE LTD

Architectural Designers
No 3 Berkeley Square
Hemel Hempstead HP2 7QR

MOB:
07459127172

EMAIL:
arsen_dhil@yahoo.com


NOTES

1. THIS DRAWING IS TO BE READ IN CONJUNCTION WITH ALL RELEVANT ARCHITECTURAL AND ENGINEERING DWGS


REVISION	DESCRIPTION	DATE

PROJECT Proposed Loft Conversion No 26 Hudson Road UB3 5EL		
CLIENT Mr Raja No 26 Hudson Road UB3 5EL		
TEL:	FAX:	EMAIL:

Site Location Plan			
SCALE	1:1250	1:500	A3
DATE	6.4.26		PA
JOB.NO.	RAJA		SA
DWG.NO.	PA-01		

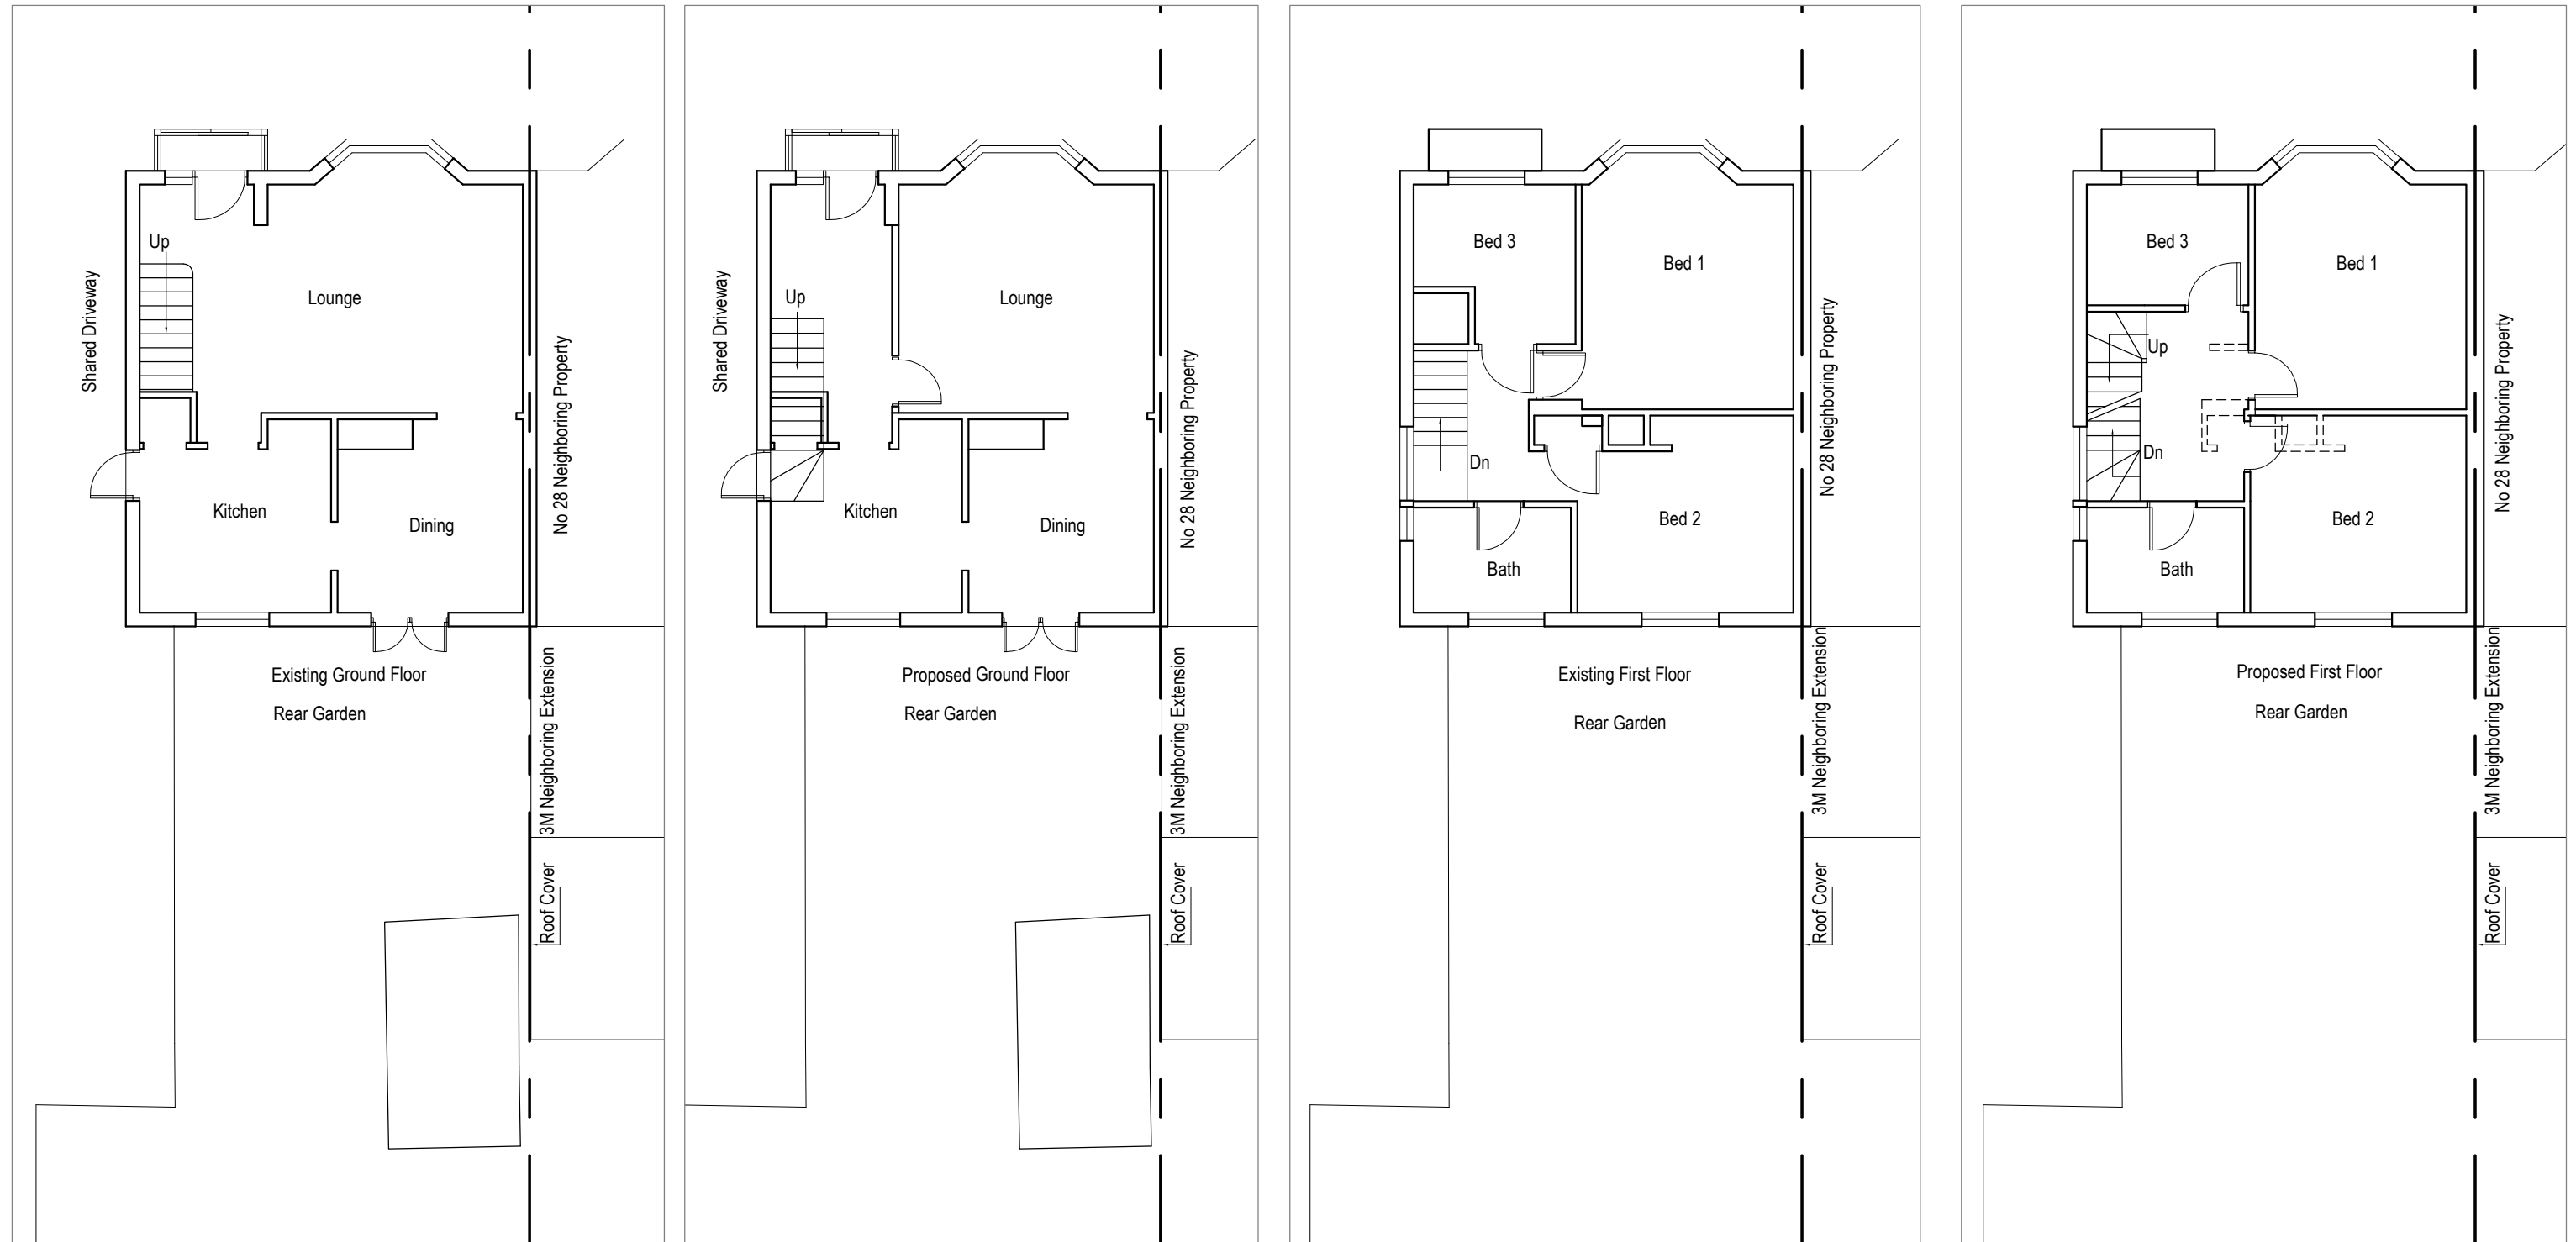

Scale 1:100

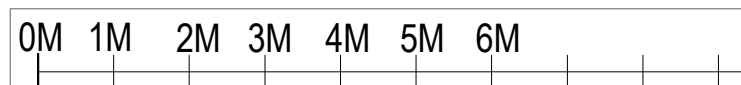

ARSEN ARCHITECTURE LTD

Architectural Designers
No 3 Berkeley Square
Hemel Hempstead HP2 7QR

MOB:
07459127172

EMAIL:
arsen_dhil@yahoo.com

NOTES

1. THIS DRAWING IS TO BE READ IN CONJUNCTION WITH ALL RELEVANT ARCHITECTURAL AND ENGINEERING DWGS

REVISION DESCRIPTION DATE

REVISION	DESCRIPTION	DATE

PROJECT

Proposed Loft Conversion
No 26 Hudson Road UB3 5EL

CLIENT

Mr Raja
No 26 Hudson Road UB3 5EL

TEL:




FAX:

EMAIL:


DRAWING TITLE

Existing & Proposed
Ground & First Floor Plan

SCALE	1:100	PAPER SIZE	A3
DATE	6.4.26	STATUS	PA
JOB.NO.	RAJA	DRAWN	SA
DWG.NO.	PA-02	REVISION	

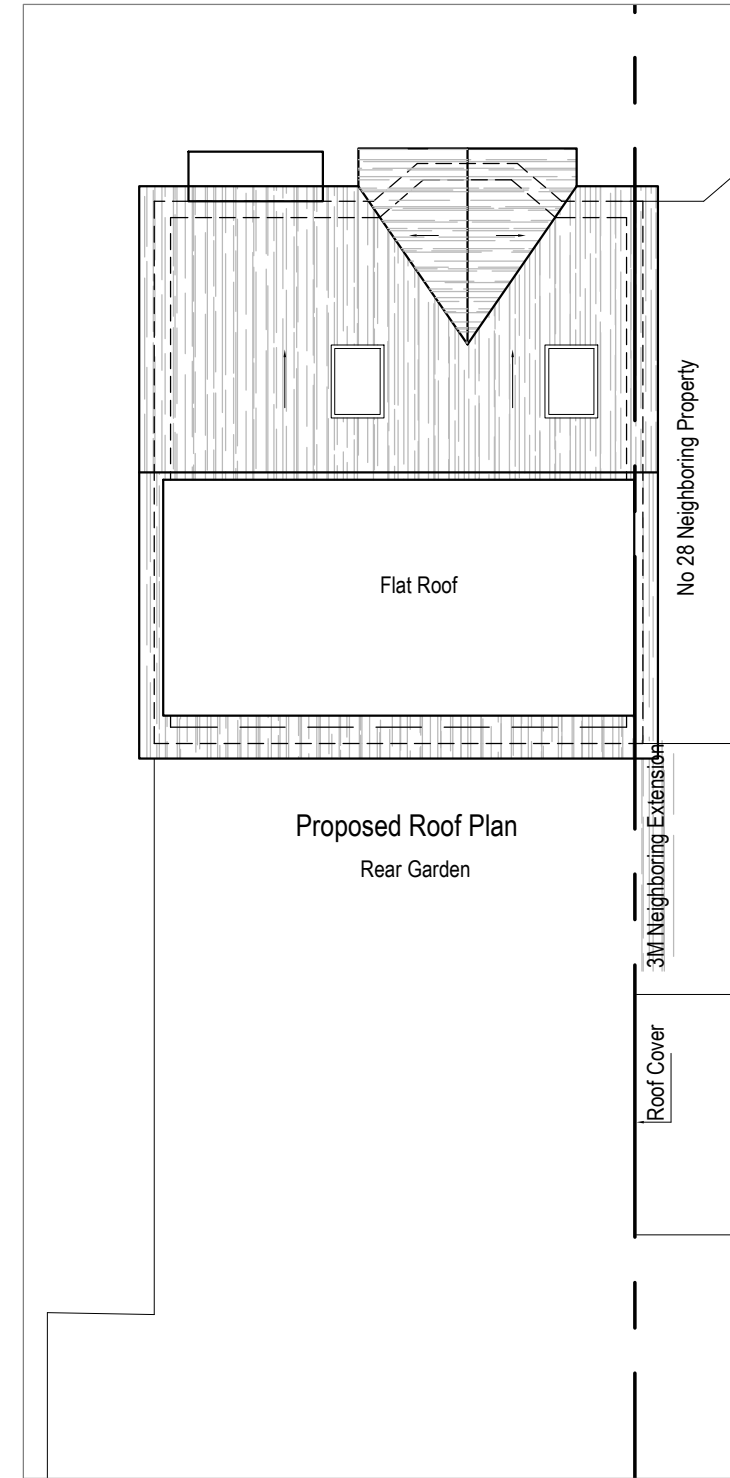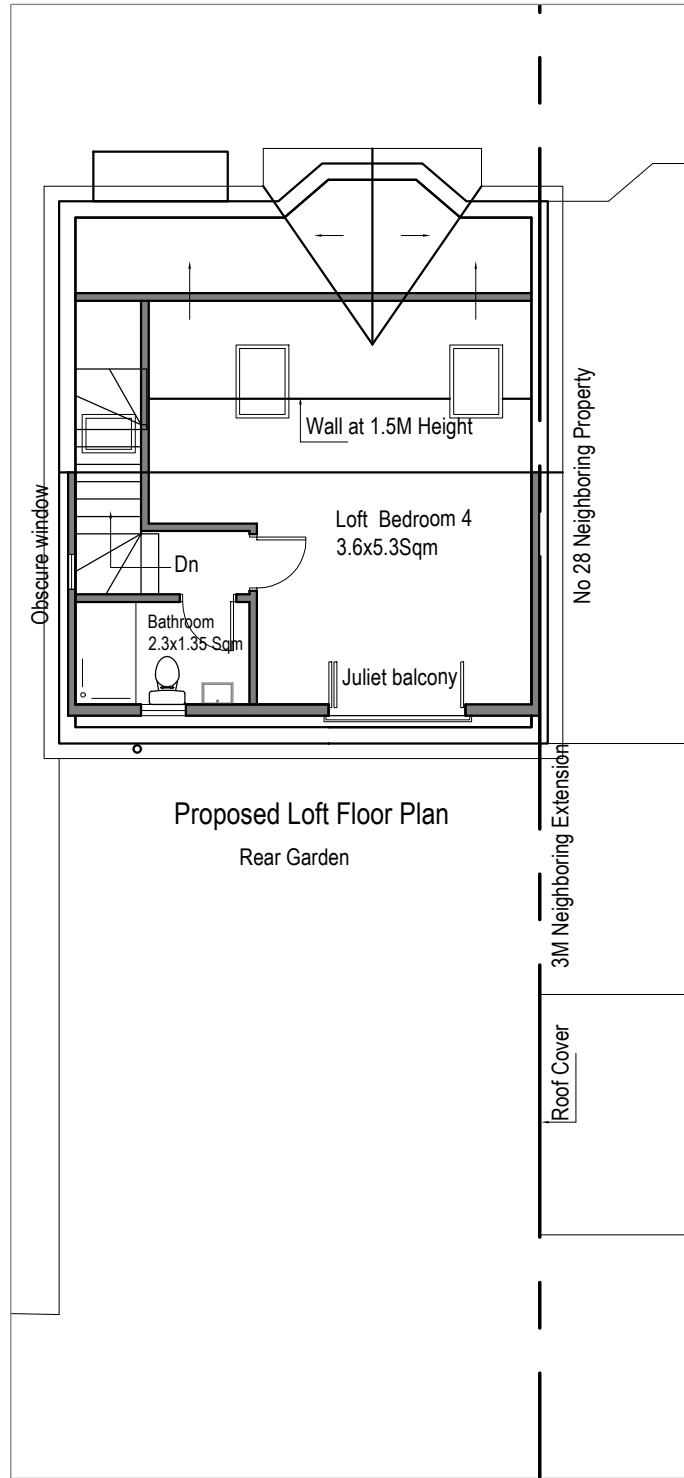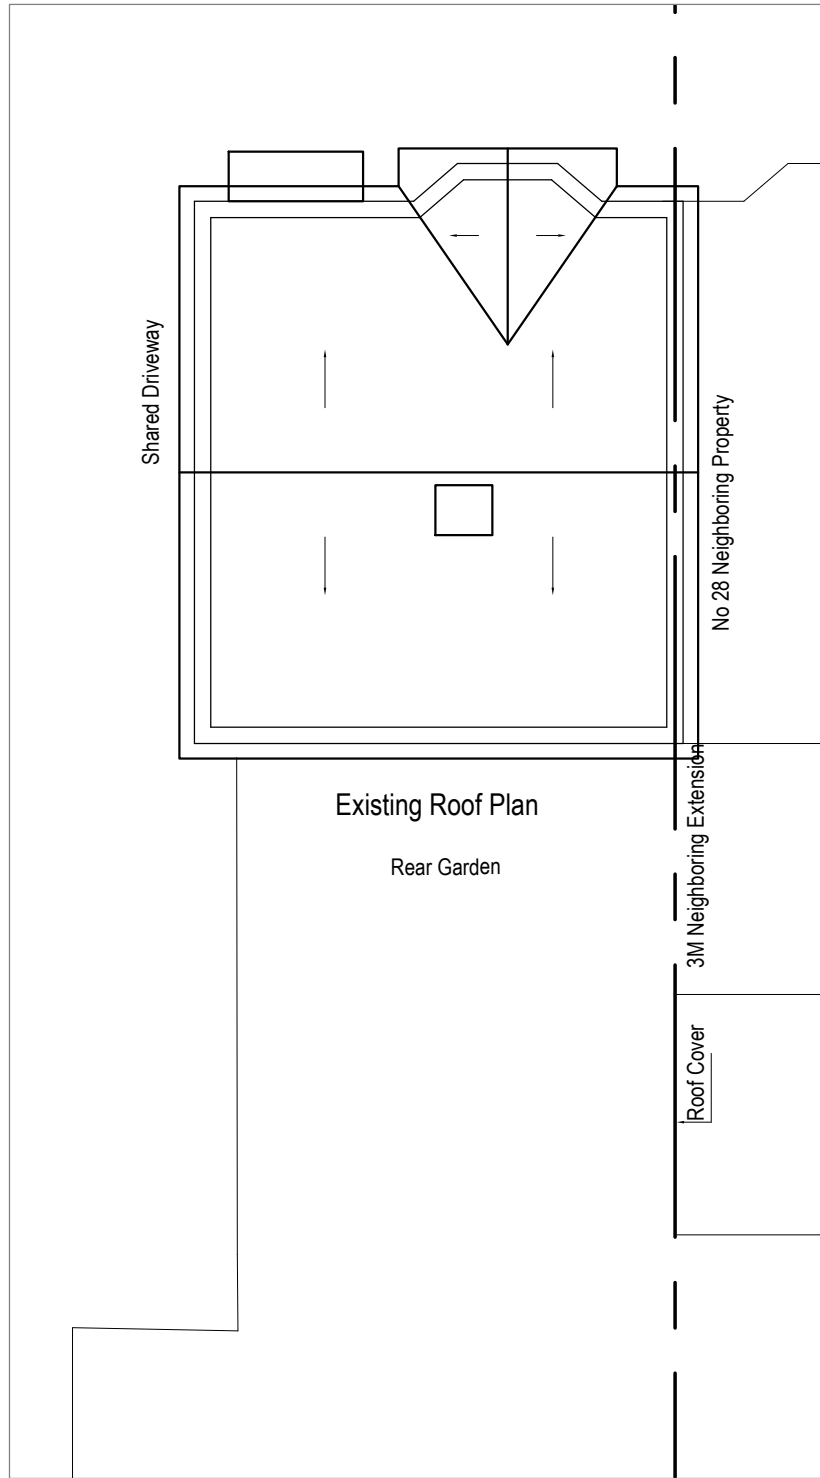

Scale 1:100

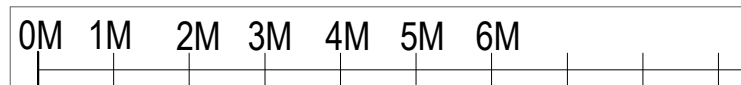

ARSEN ARCHITECTURE LTD

Architectural Designers
No 3 Berkeley Square
Hemel Hempstead HP2 7QR

MOB:
07459127172





EMAIL:
arsen_dhil@yahoo.com

NOTES
1. THIS DRAWING IS TO BE READ IN CONJUNCTION WITH ALL RELEVANT ARCHITECTURAL AND ENGINEERING DWGS


REVISION	DESCRIPTION	DATE

PROJECT Proposed Loft Conversion No 26 Hudson Road UB3 5EL		
CLIENT Mr Raja No 26 Hudson Road UB3 5EL		
TEL:	FAX:	EMAIL:

DRAWING TITLE Existing & Proposed Roof Plan Proposed Loft Floor Plan			
SCALE	1:100	PAPER SIZE	A3
DATE	6.4.26	STATUS	PA
JOB.NO.	RAJA	DRAWN	SA
DWG.NO.	PA-03	REVISION	

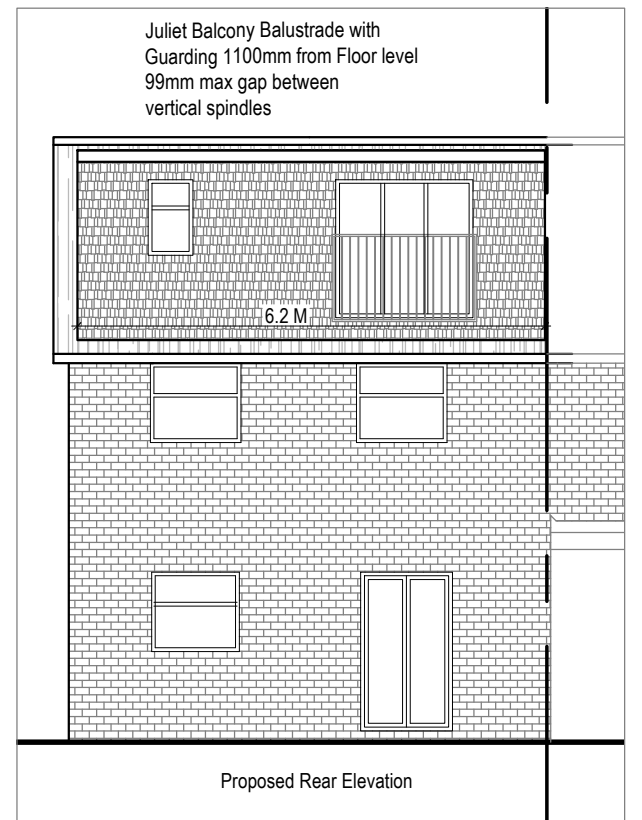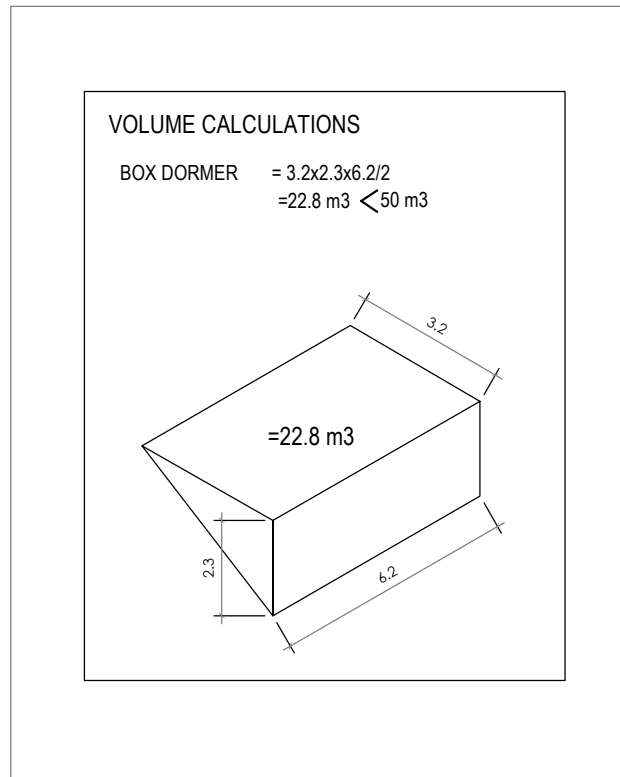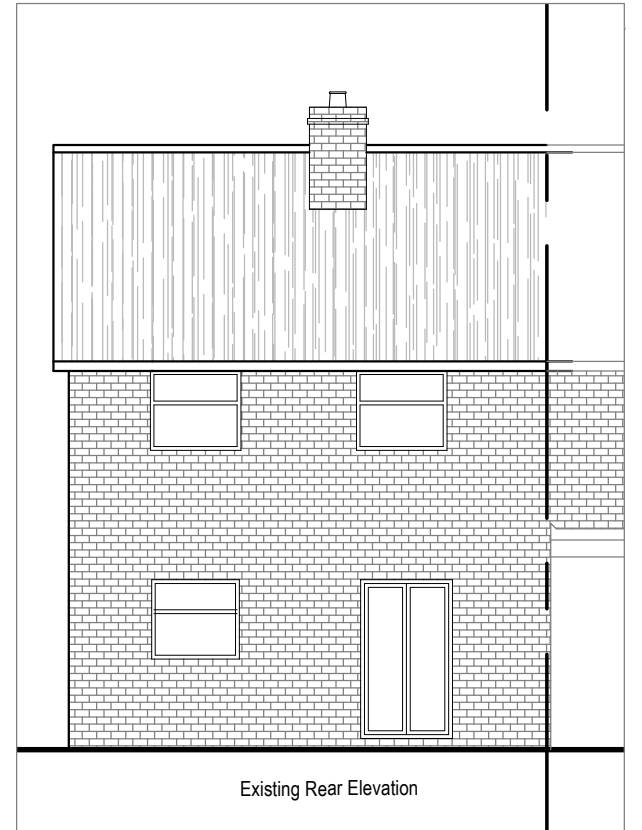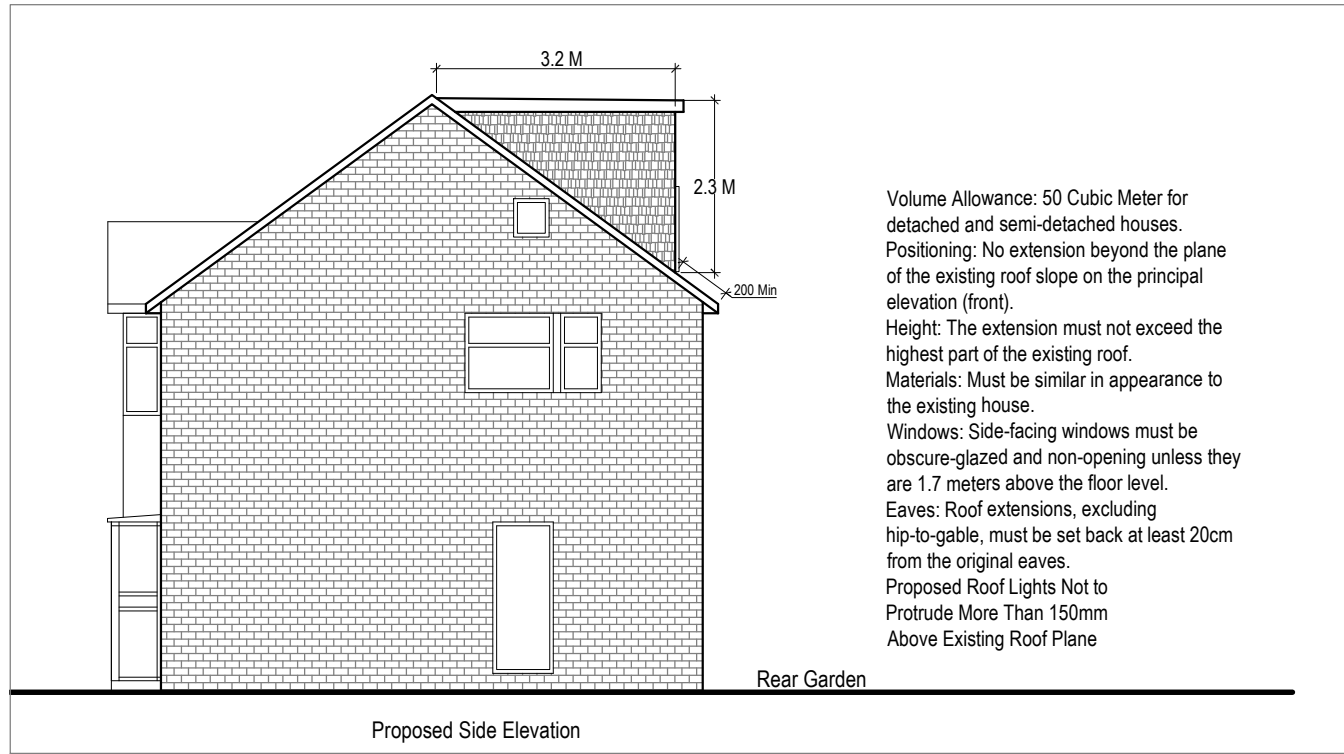

Scale 1:100

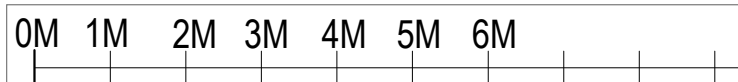

ARSEN ARCHITECTURE LTD

Architectural Designers
 No 3 Berkeley Square
 Hemel Hempstead HP2 7QR

MOB:
 07459127172

EMAIL:
 arsen_dhil@yahoo.com

NOTES
 1. THIS DRAWING IS TO BE READ IN CONJUNCTION WITH ALL RELEVANT ARCHITECTURAL AND ENGINEERING DWGS

REVISION	DESCRIPTION	DATE

PROJECT Proposed Loft Conversion No 26 Hudson Road UB3 5EL		
CLIENT Mr Raja No 26 Hudson Road UB3 5EL		
TEL:	FAX:	EMAIL:

DRAWING TITLE
 Existing & Proposed Side Elevations
 Existing & Proposed Front & Rear Elevations

SCALE	1:100	PAPER SIZE	A3
DATE	6.4.26	STATUS	PA
JOB.NO.	RAJA	DRAWN	SA
DWG.NO.	PA-04	REVISION	