
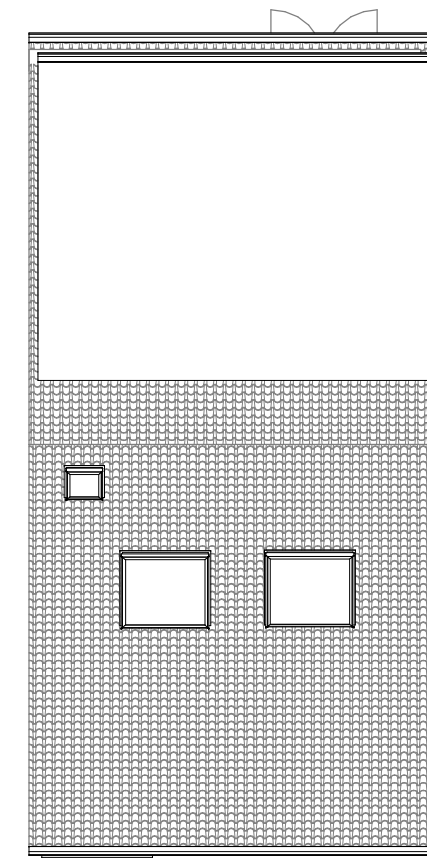
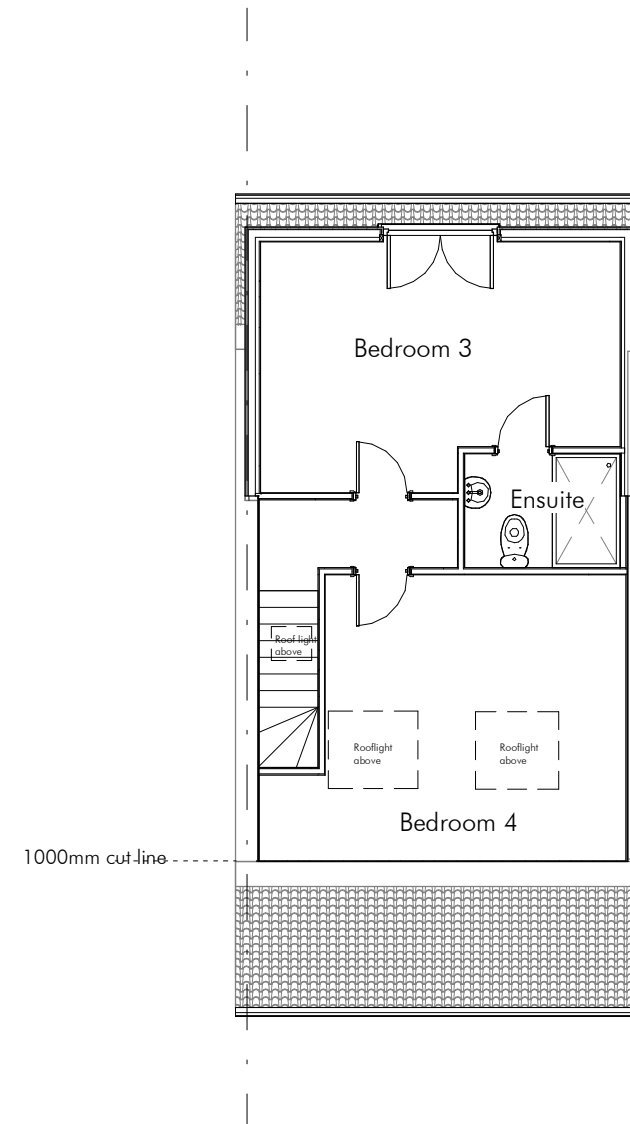
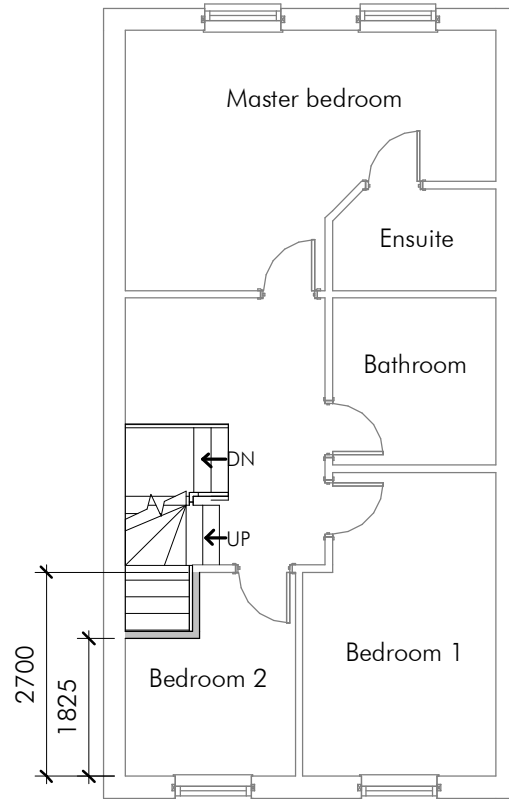


This is not a construction drawing and must be used for planning approval only, this drawings must be read in conjunction with Building control approval drawings, structural engineer's details and all relevant statutory approval drawings. This drawing must not be used as a sole basis for preparing structural calculations. All dimensions wall thicknesses and structural conditions must be verified on site prior preparing structural details. Contractor to check all dimensions and conditions on site. Any omissions and discrepancies must be notified to the supervising officer prior to producing material and commencing construction

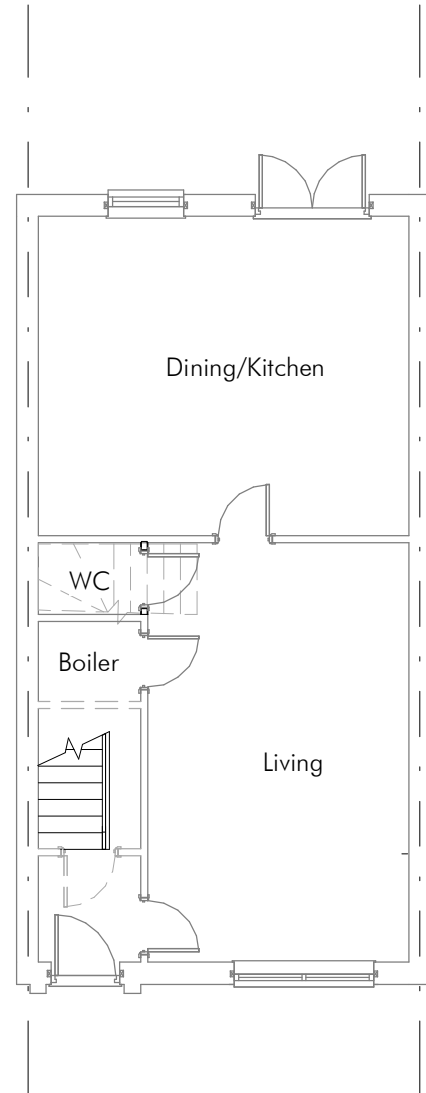

	Existing
	Demolished

Ground Floor - Proposed
1 : 100

First Floor - Proposed
1 : 100

Loft - Proposed
1 : 100


Roof Plan - Proposed
1 : 100




Project
8 Bluebell Terrace, West Drayton
UB7 9GB
Title
Loft Conversion and 3X rooflights

CLIENT
Mr Shrinivas Naik and Mrs Divya Prasannachandran
Date
07-04-2026
Drawn by
HS
Checked by
MS
DRAWING NUMBER
A233HS-V3-3
GRAPHIC SCALE: 1:100


Scale (@ A3)
1 : 100
Rev
3

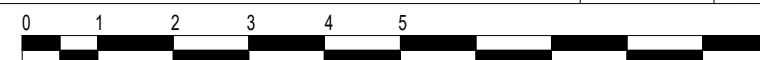

This is not a construction drawing and must be used for planning approval only, this drawings must be read in conjunction with Building control approval drawings, structural engineer's details and all relevant statutory approval drawings. This drawing must not use as a sole basis for preparing structural calculations. All dimensions wall thicknesses and structural conditions must be verified on site prior preparing structural details. Contractor to check all dimensions and conditions on site. Any omissions and discrepancies must be notified to the supervising officer prior to producing material and commencing construction

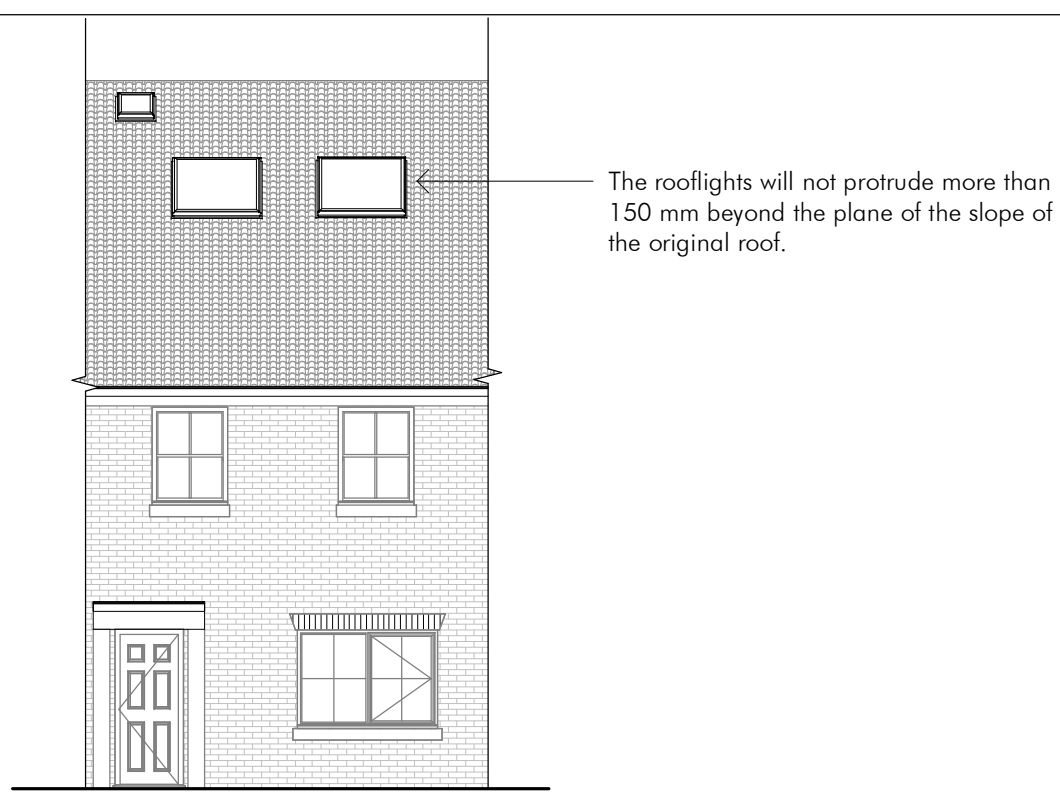

Front Elevation - Proposed
1 : 100

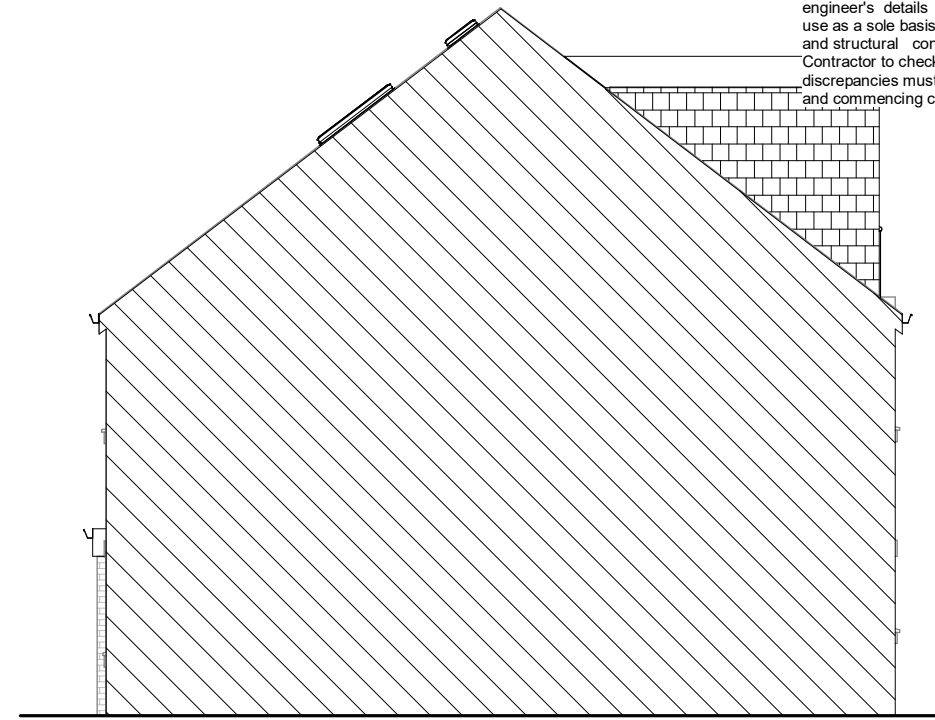

E Elevation - Proposed
1 : 100




Rear Elevation - Proposed
1 : 100

The material used in any exterior work will be of a similar appearance to those used in the construction of the exterior of the existing dwelling house.

VOLUME CALCS

REAR DORMER = $3.2 \times 4.1 \times 5.2 / 2 = 24.84 \text{ m}^3$

Total = 34.11 m^3

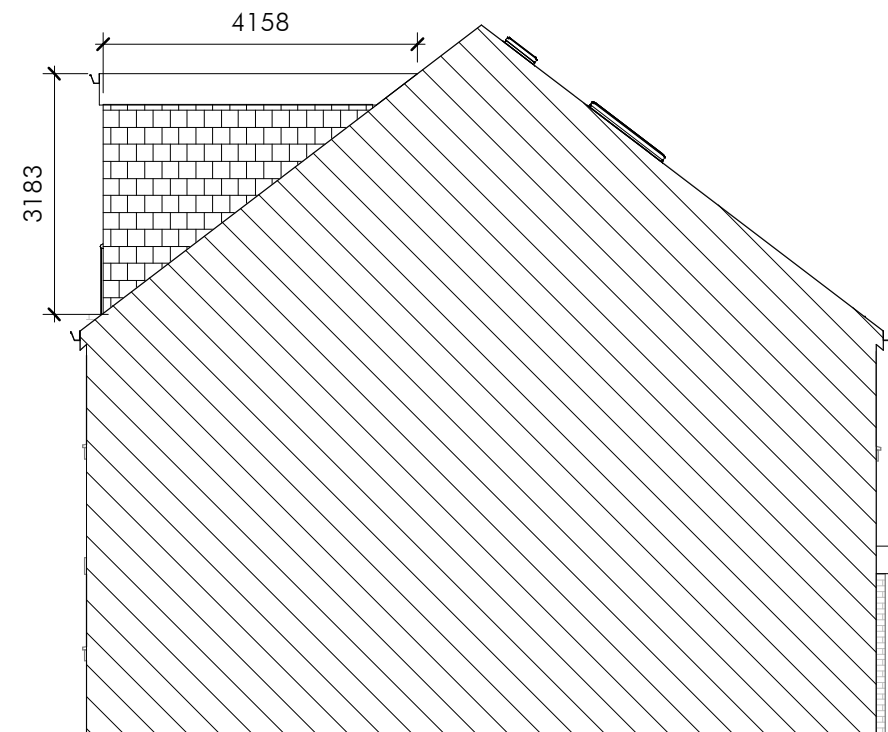

W Elevation - Proposed
1 : 100



Project
**8 Bluebell Terrace, West Drayton
UB7 9GB**

Title
Loft Conversion and 3X rooflights

CLIENT
Mr Shrinivas Naik and Mrs Divya Prasannachandran

Date
07-04-2026
Drawn by
HS
Checked by
MS

DRWAING NUMBER
A233HS-V3-4

Scale (@ A3)
1 : 100
Rev
3

