




EXISTING MATERIALS
ROOF: BROWN PANTILES
WALLS: CREAM PAINTED RENDER
WITH STONE CLADDING

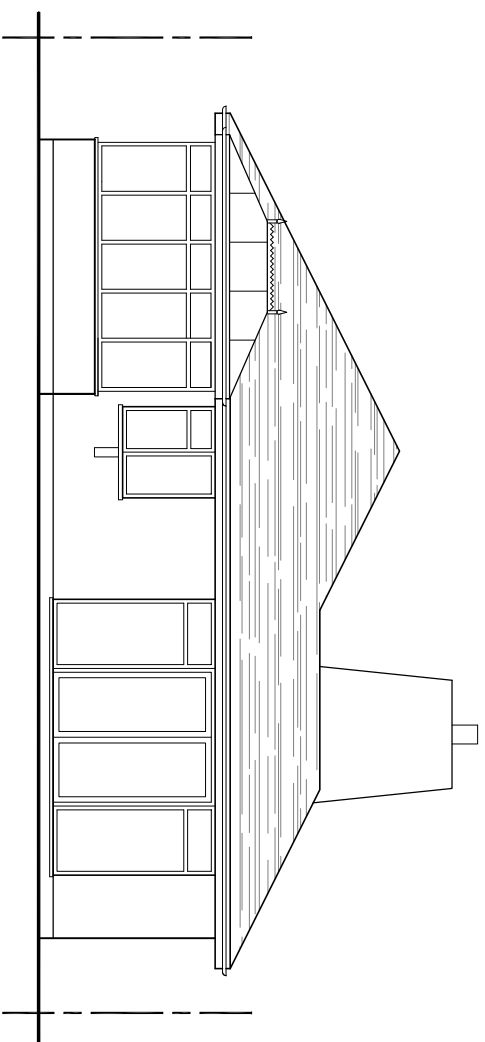


WEST ELEVATION

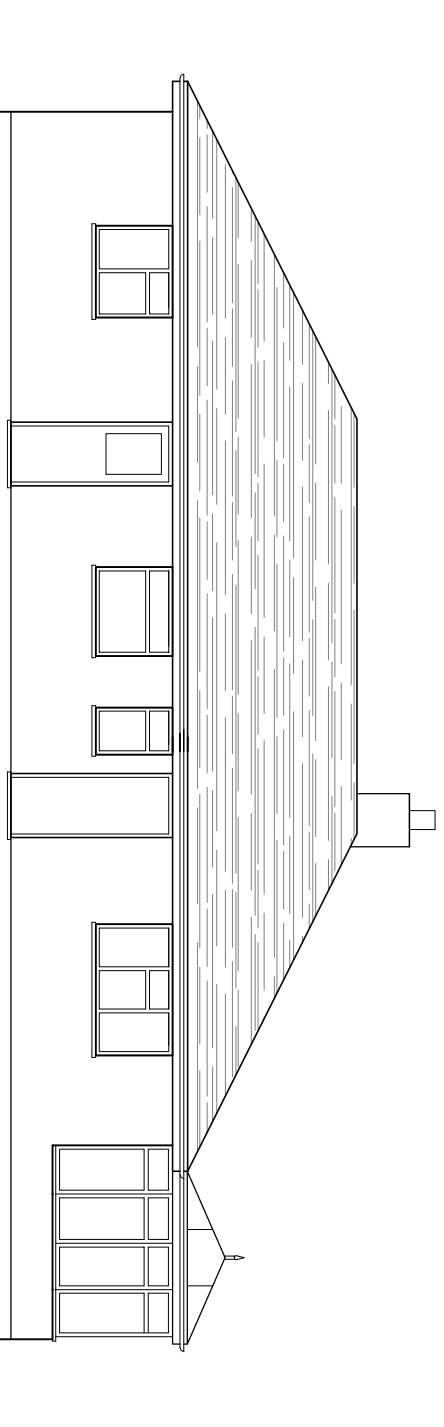

NORTH ELEVATION

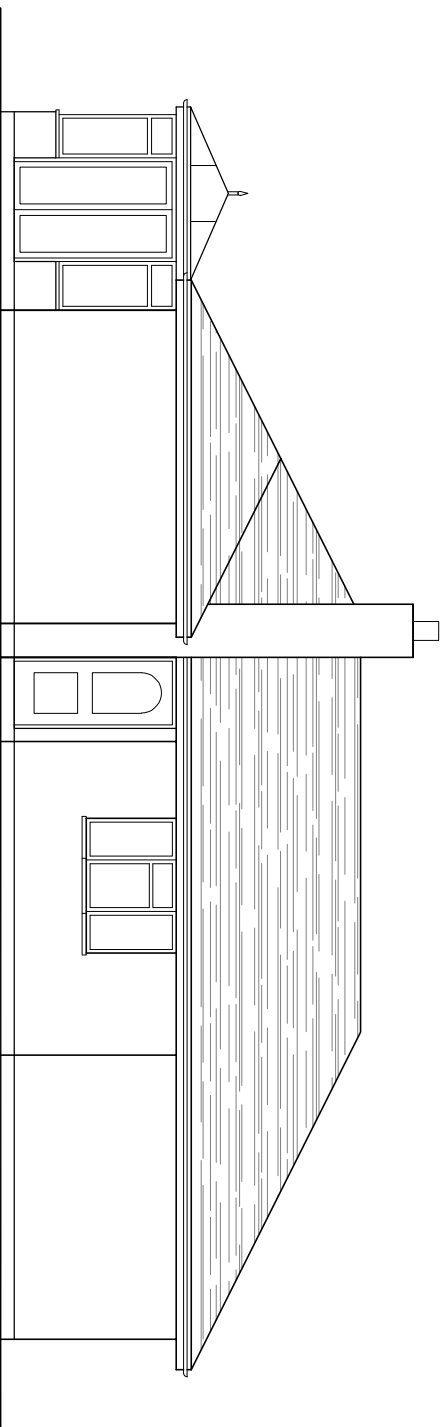

SOUTH ELEVATION

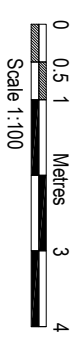

Dimensions, areas and levels shown given are only approximate and subject to site survey.
All dimensions are to be finished or face. If exact dimensions are required then the drawing
drawing documents and any discrepancies or variations are to be noted by the architect on the
drawing and the contractor. This drawing is to be used for the purpose of the contract.

AMENDMENTS

DATE	REV.



bernard murray design
chartered architect

WWW.BMURRAYDESIGN.CO.UK
13 MERRYFIELDS, UXBRIDGE, MIDDLESEX, UB82BT
TEL: 01898 471714 EMAIL: BMURRAYDESIGN@VMX.CO.UK

PROJECT
5 EASTFIELDS
PINNER
HAS 2SR

CLIENT
KATE HOBAN

DRAWING
EXISTING ELEVATIONS

SCALE	1:100 @ A3	DRAWING NUMBER	REV.
DATE	MAR 2026	1257-4	
DRAWN	EM		