




Proposed Front Elevation

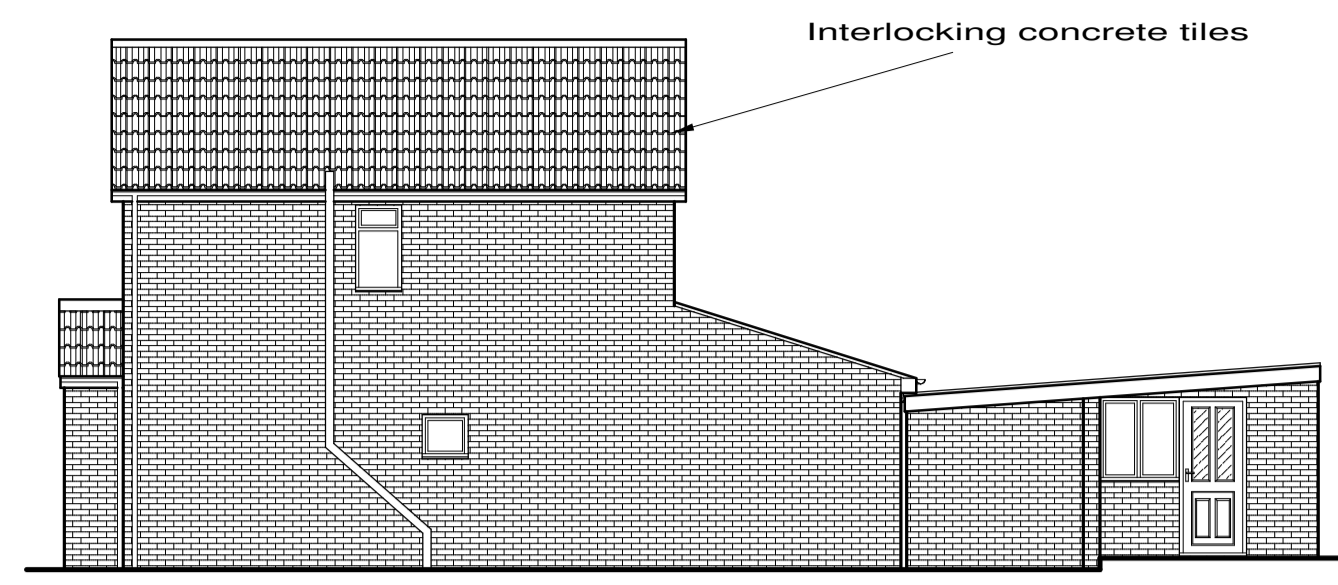


Proposed Right Side Elevation

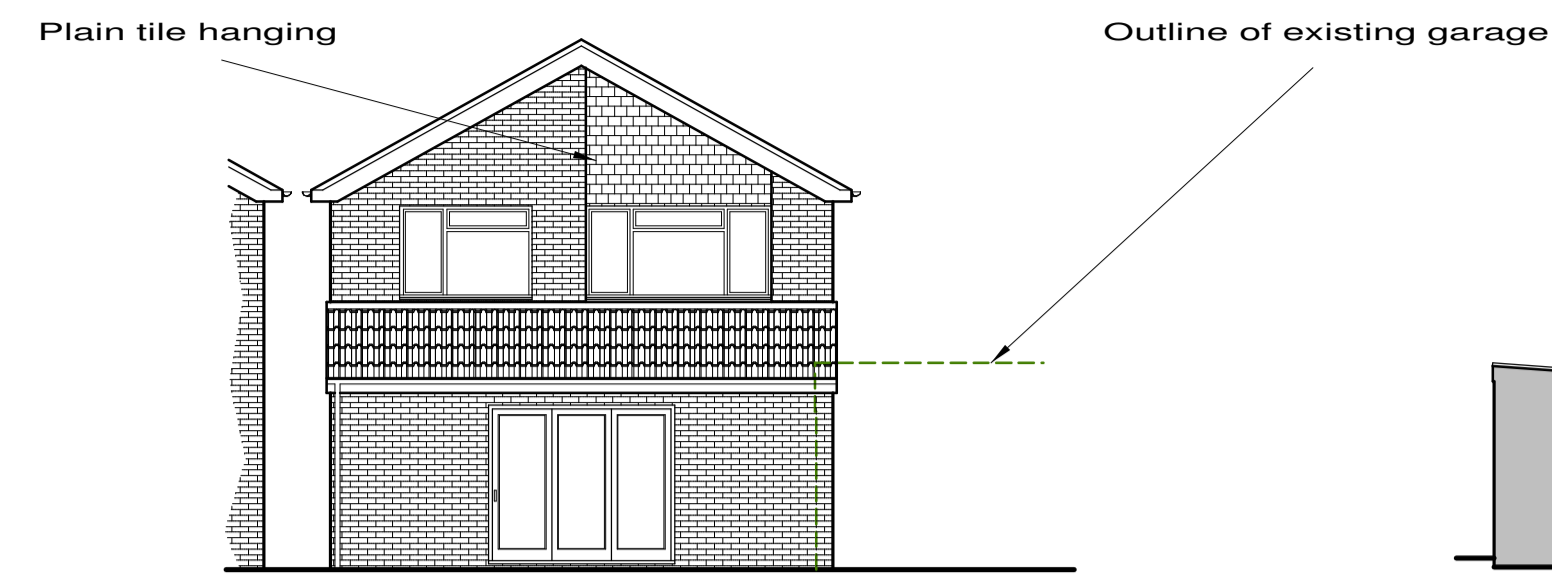


Proposed Rear Elevation

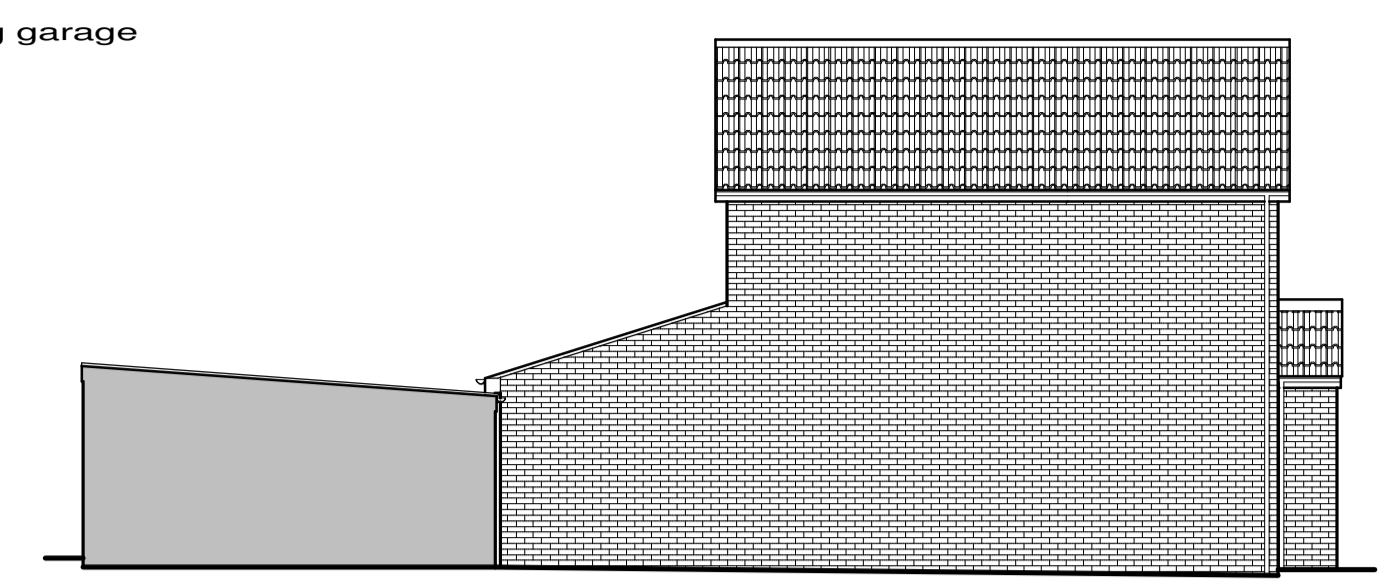


Proposed Left Side Elevation

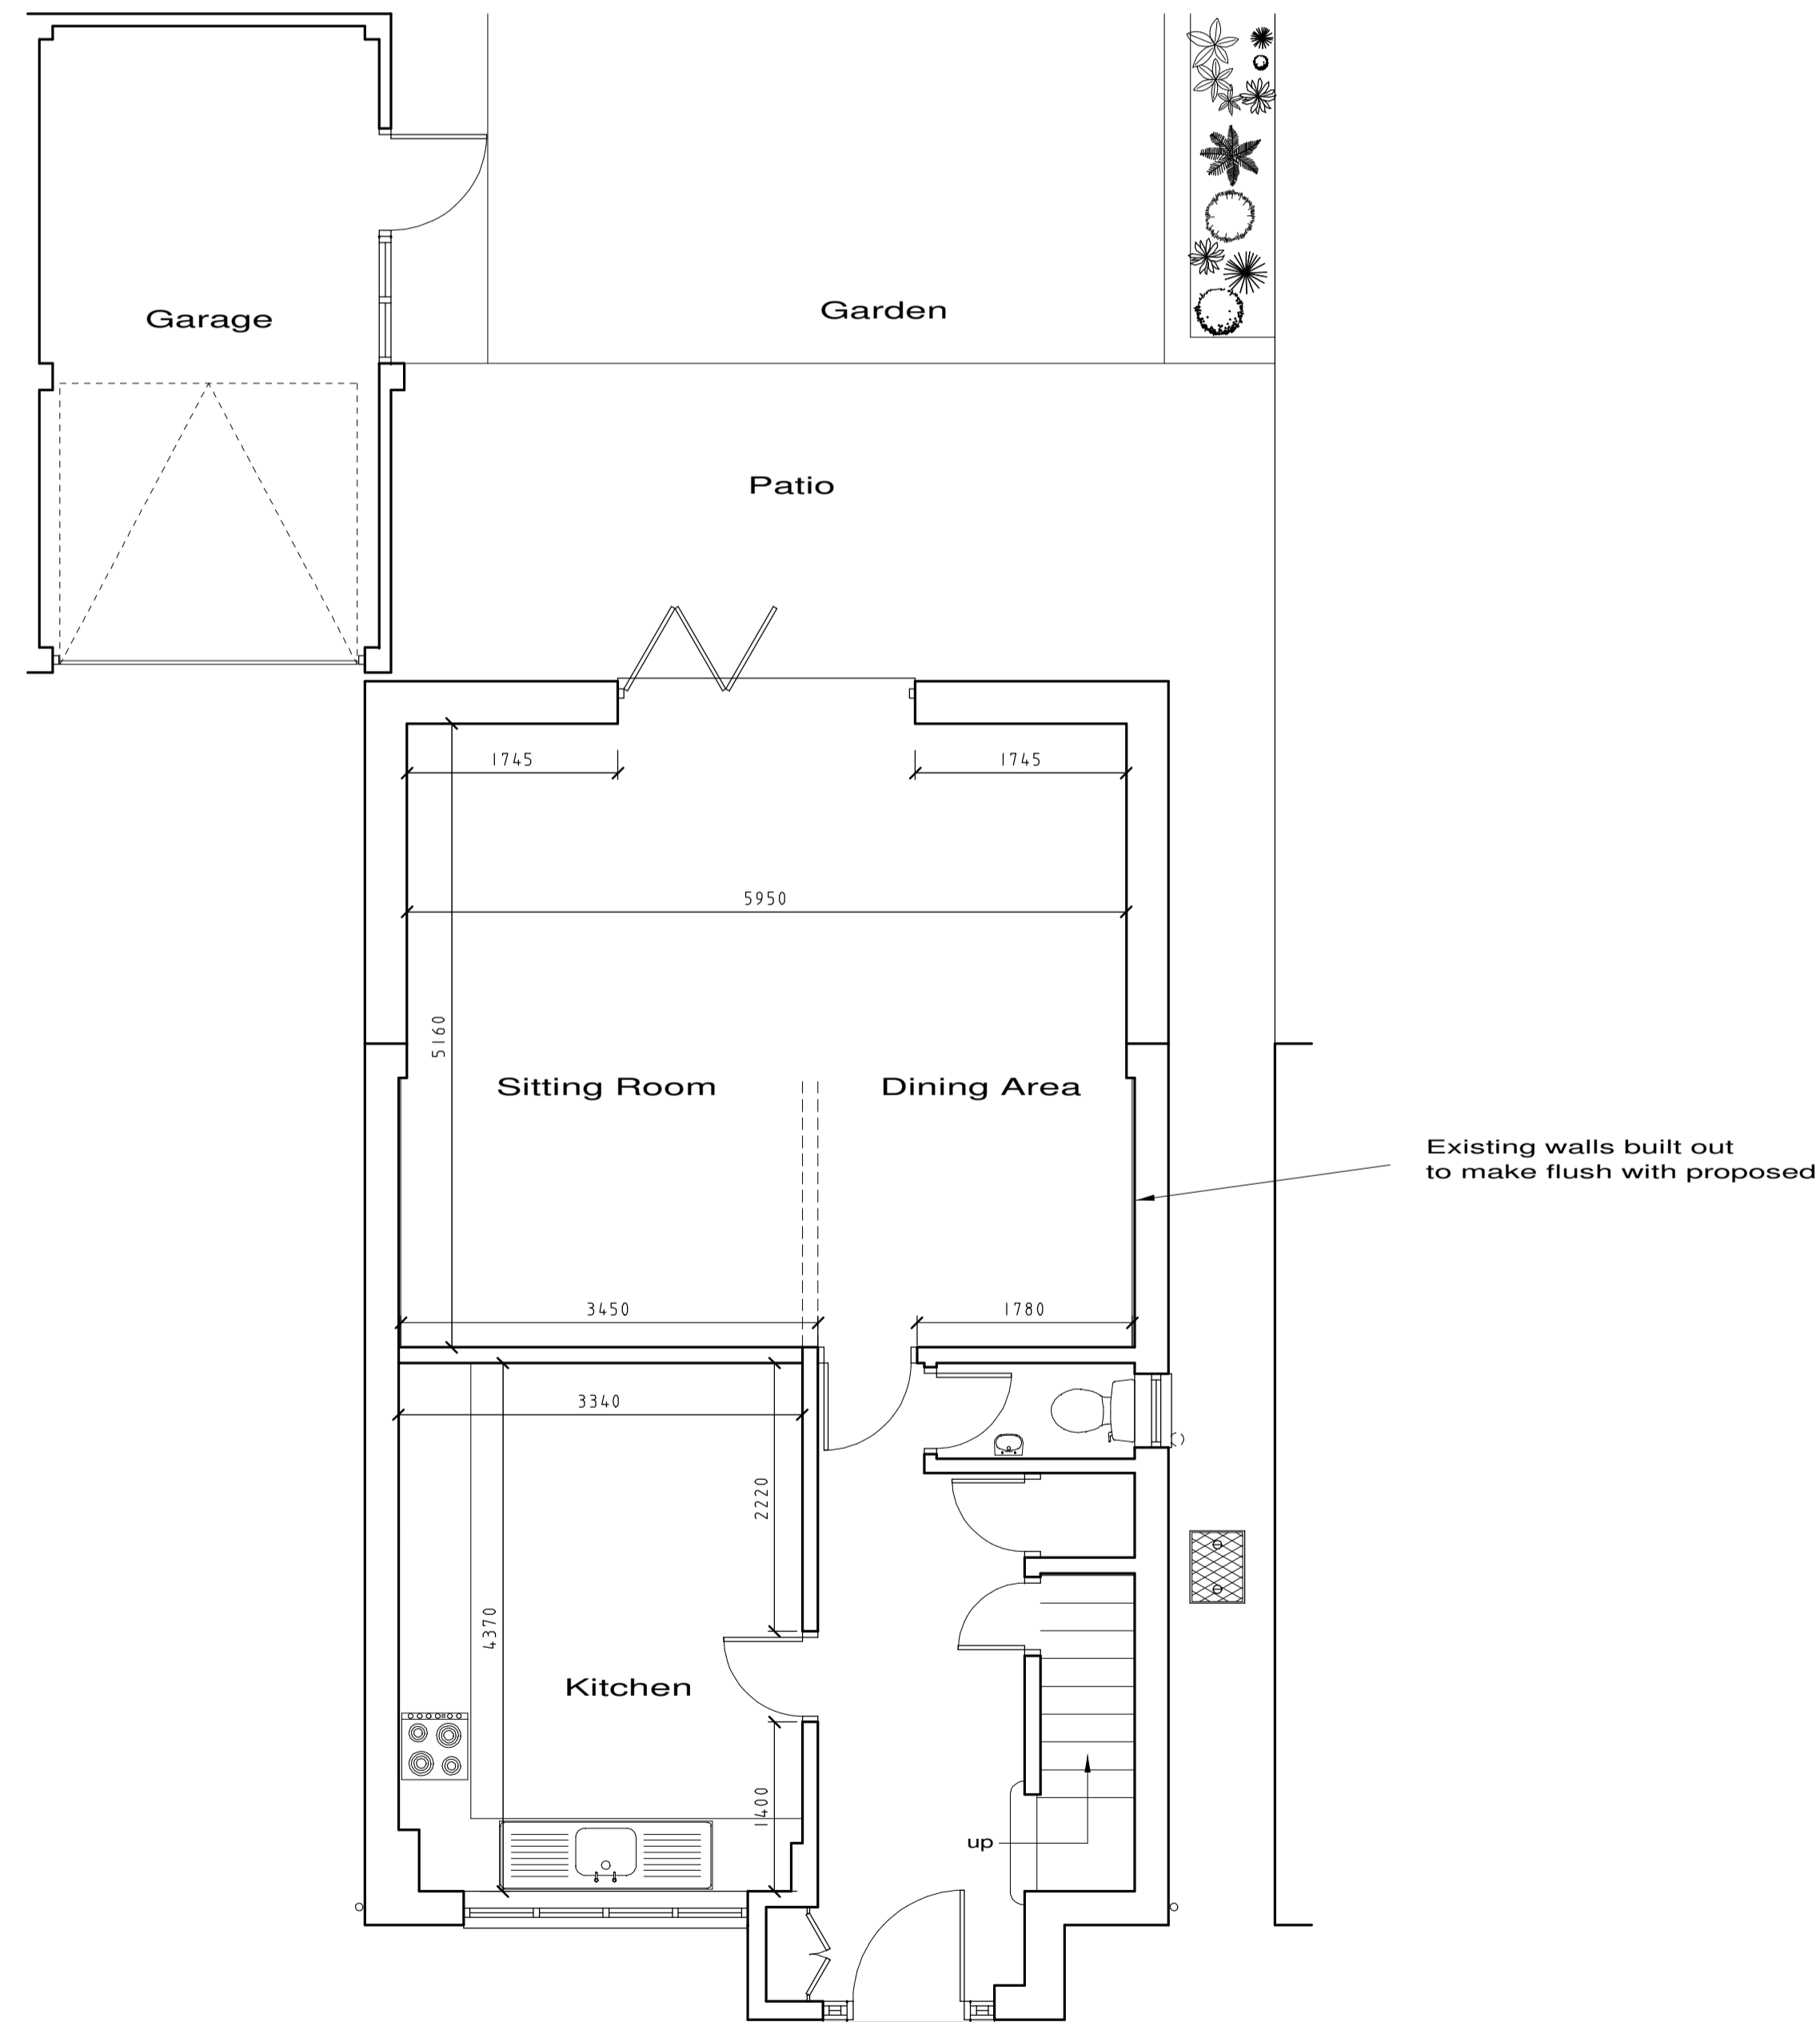

Proposed Ground Floor Plan



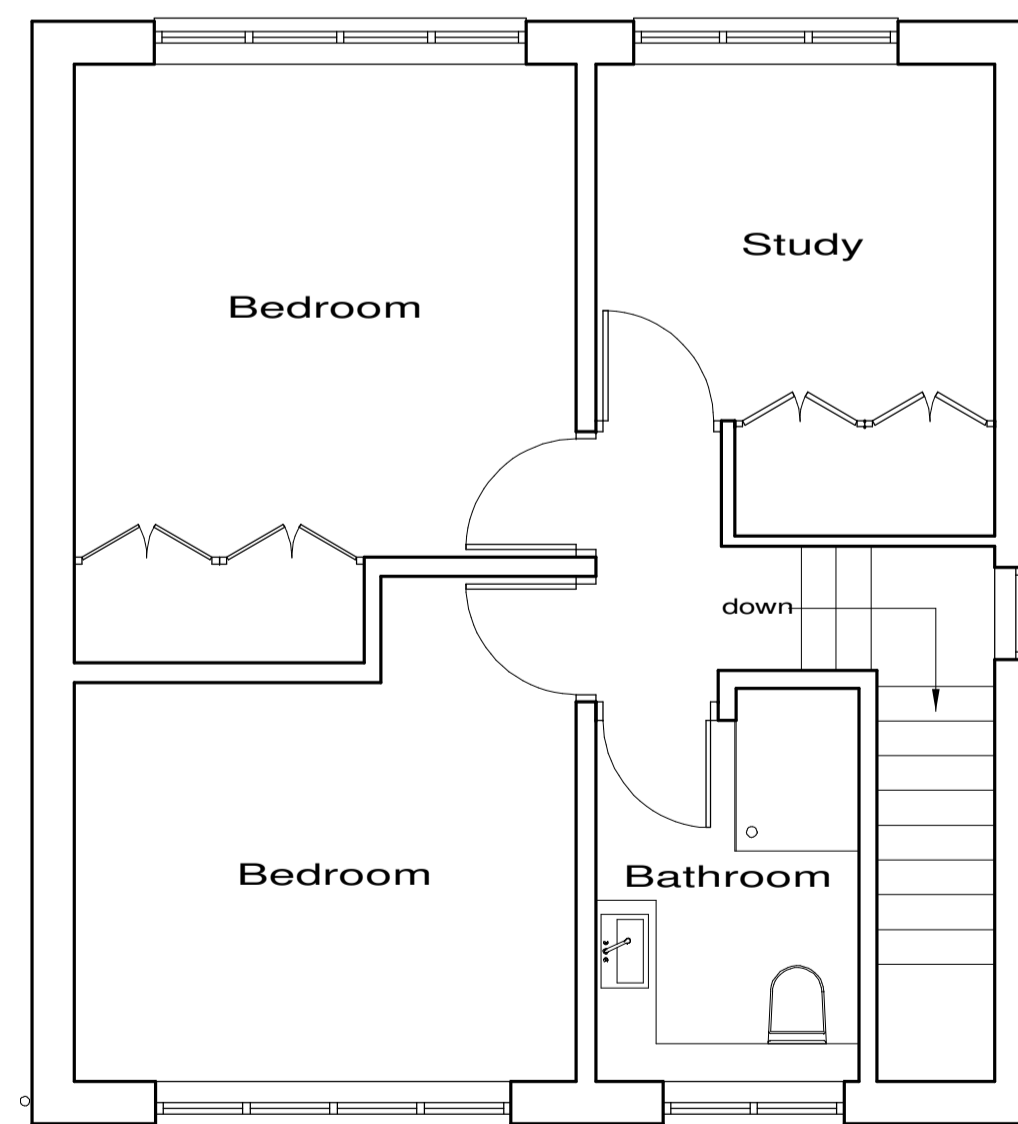


Proposed First Floor Plan

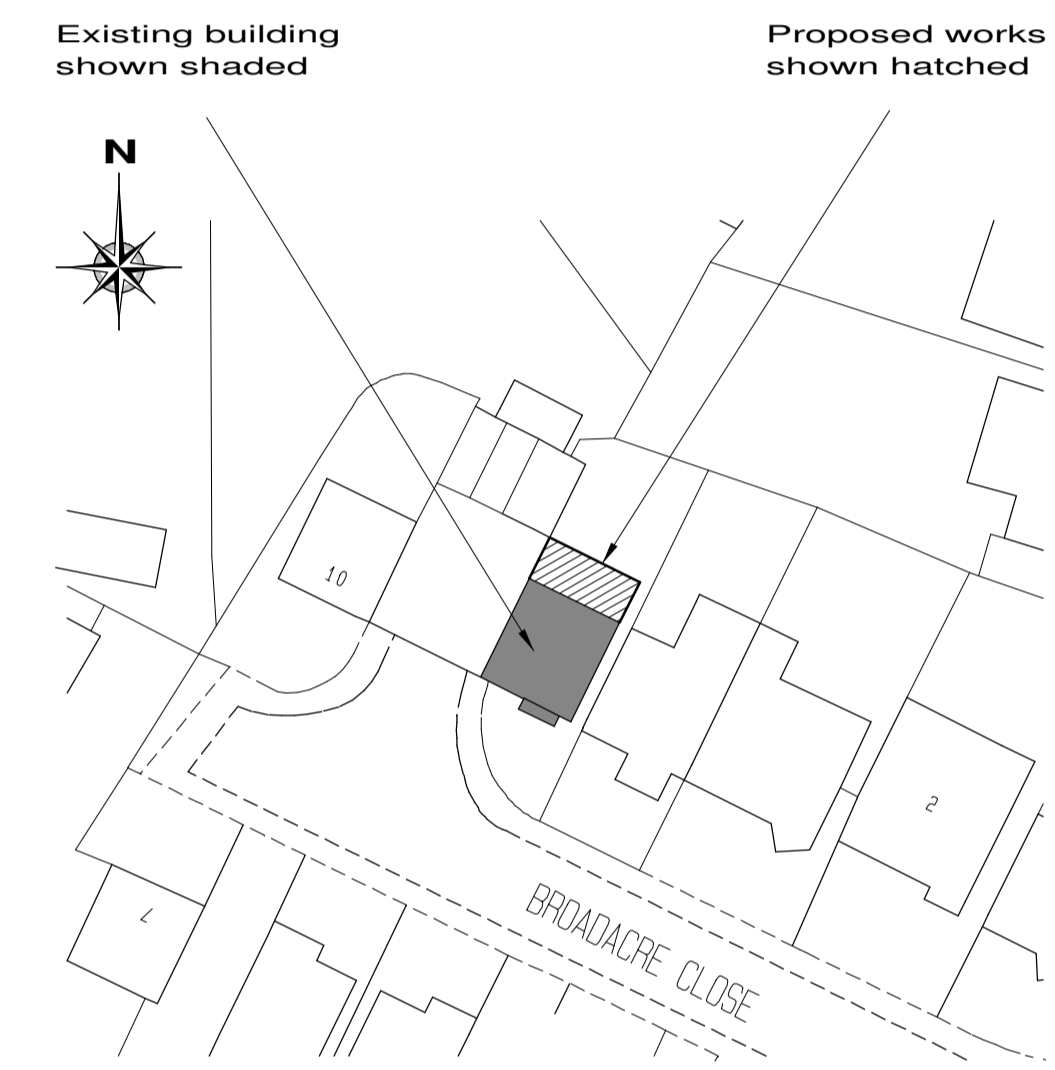

Block Plan Scale 1/500

These plans have been produced to a recognized scale and a standard paper size, both shown in the title block. If you have received this drawing as a pdf or similar file type, please check when printing that you have an accurately sized drawing using the scale bar provided.

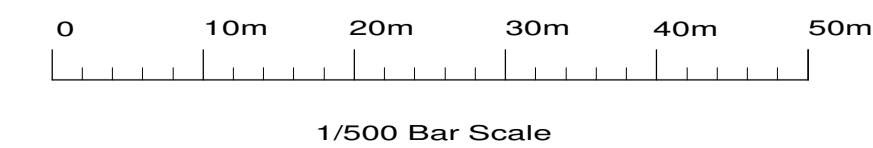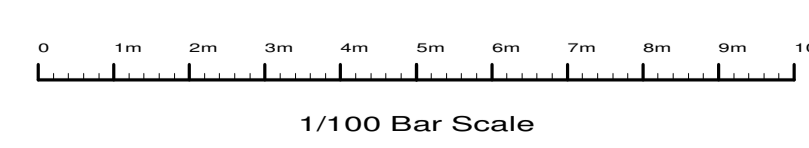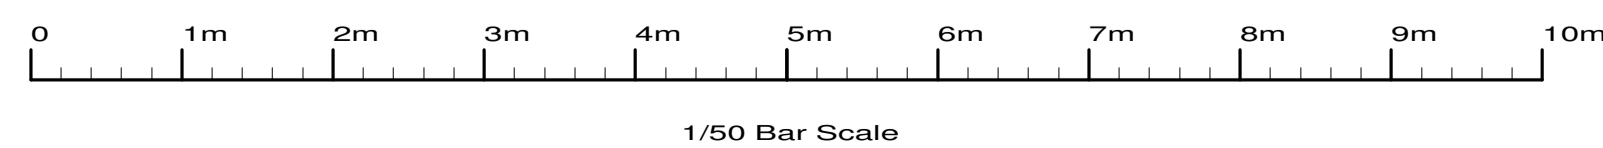

B. Block Plan		Nov 2025
Revisions : A. Design changes		Aug 2021
Site		
8 Broadacre Close, Ickenham, UB10 8BL.		
Client		
Mr C Richmond		
Detail		
Proposed Plans		
Scale	1/50 1/100	Drawing Number
Date	14/07/21	3996/ 2B
Drawn by	JAS	Size A1
F.J. Thompson & Co		
RICS		Callipers Hall Farm, Quickmoor Lane, Chipperfield, Herts. WD4 9BP.
Tel 01923 720277 www.fjthompson.co.uk email: surveys@fjthompson.co.uk		