



**EXISTING MATERIALS**  
 ROOF: RED INTERCONNECTING  
 CONCRETE TILES  
 WALLS: RED FACING BRICK

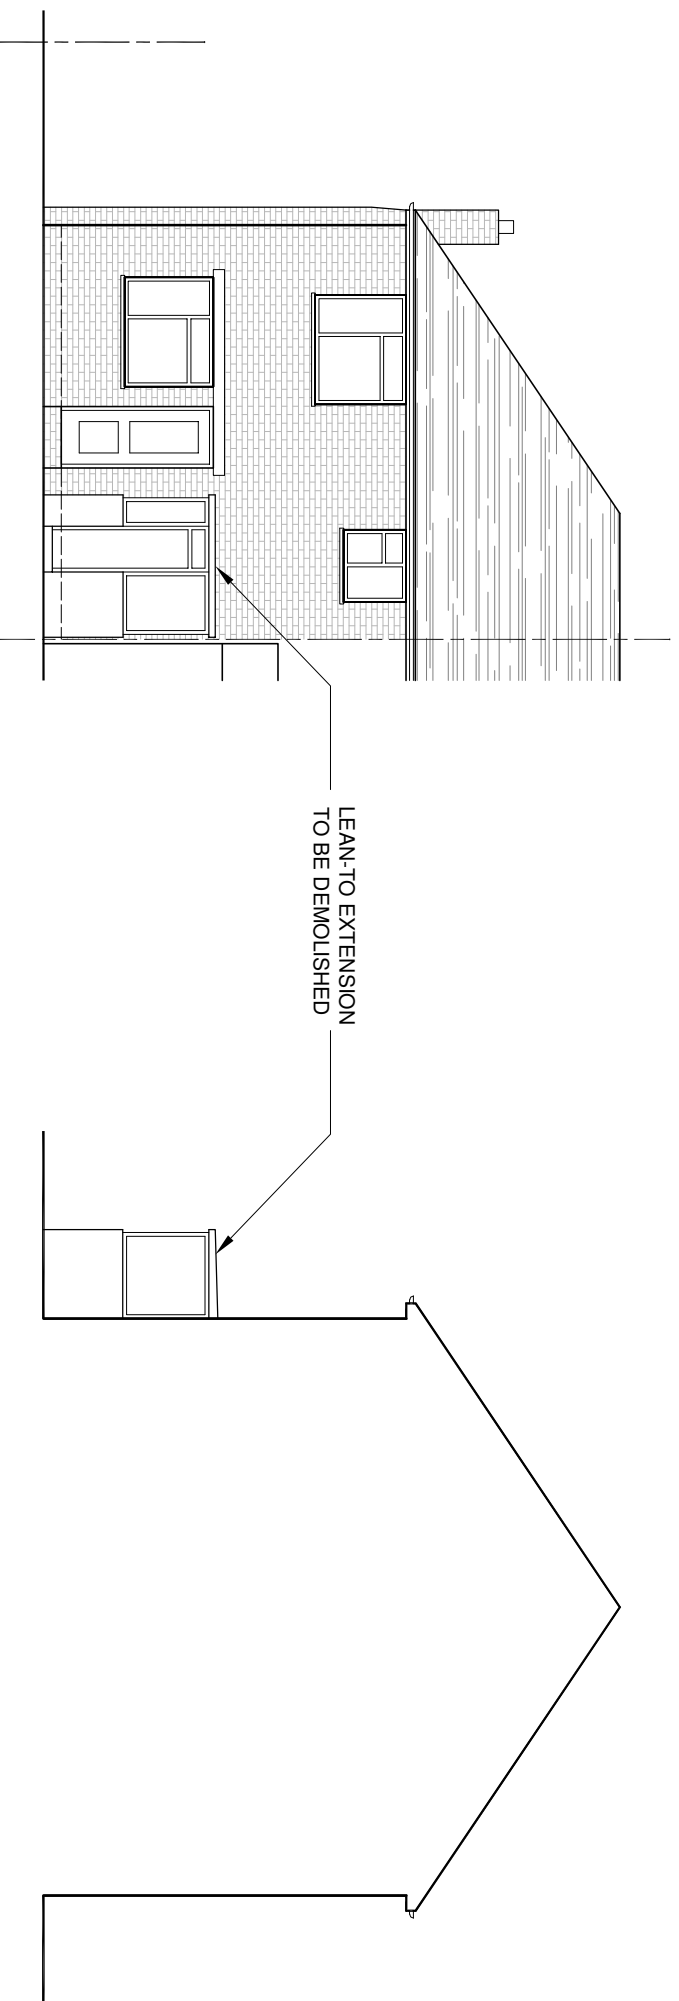

**SOUTH ELEVATION**

**WEST ELEVATION**

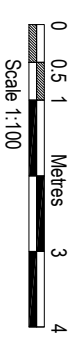

**AMENDMENTS**

DATE	REV.

Dimensions, areas and levels shown given are only approximate and subject to site survey. All dimensions are to be finished or face, if not stated otherwise. The architect shall be responsible for any discrepancies or variations due to be notified by the architect to the client and the contractor. The drawings shall be used for the purpose of the contract only.



**bernard murray design**  
 chartered architect


WWW.BMURRAYDESIGN.CO.UK  
 13 MERRYFIELDS, UXBRIDGE, MIDDLESEX, UB82BT  
 TEL: 01898 471714 EMAIL: BMURRAYDESIGN@VMCO.CO.UK

**PROJECT**  
 30 LOTHIAN AVENUE  
 HAYES  
 UB4 0EG

**CLIENT**  
 JATINDER KHOSA

**DRAWING**  
 EXISTING ELEVATIONS

**SCALE** 1:100 @ A3 **DRAWING NUMBER** 1263-4  
**DATE** MAY 2026 **REV.**  
**DRAWN** BM

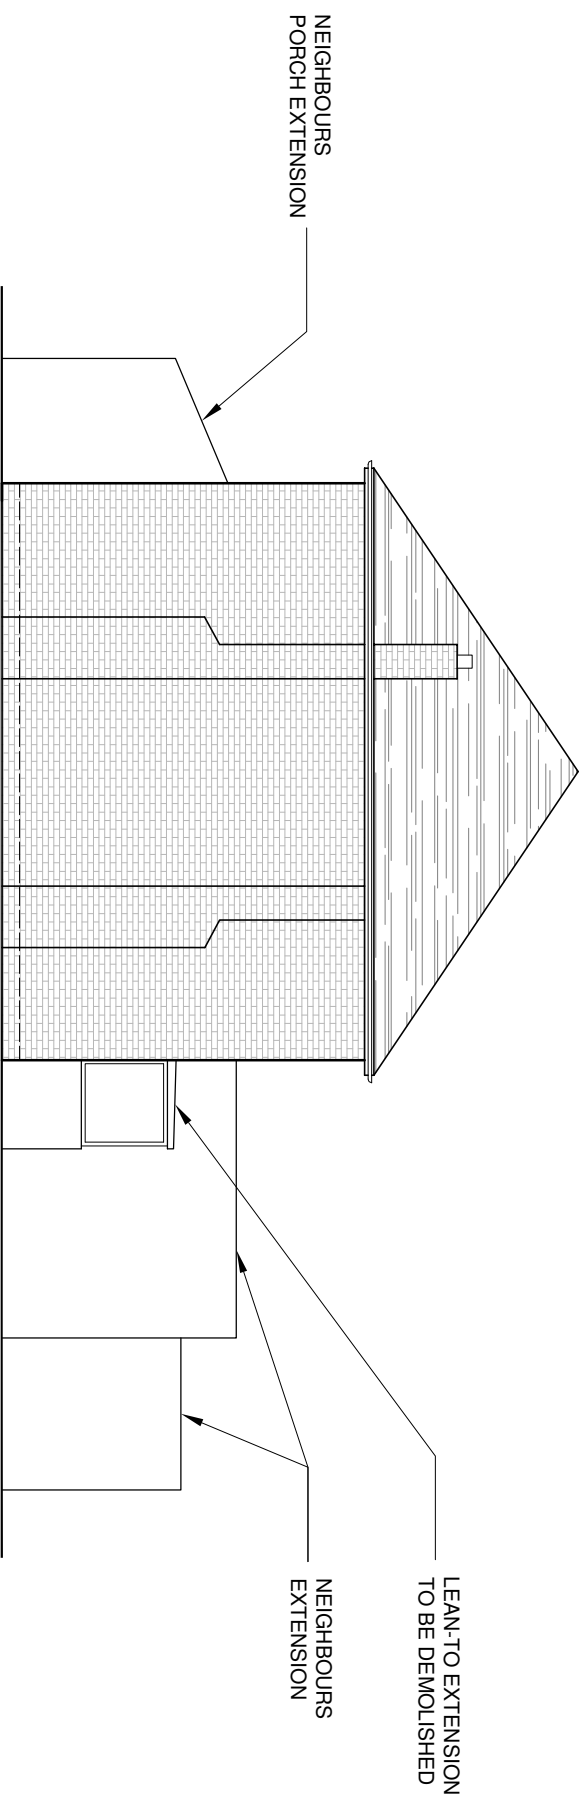

**EAST ELEVATION**

**NEIGHBOURS  
 PORCH EXTENSION**

**NEIGHBOURS  
 EXTENSION**

**LEAN-TO EXTENSION  
 TO BE DEMOLISHED**