




**EXISTING GROUND FLOOR PLAN**  
Scale: 1:50

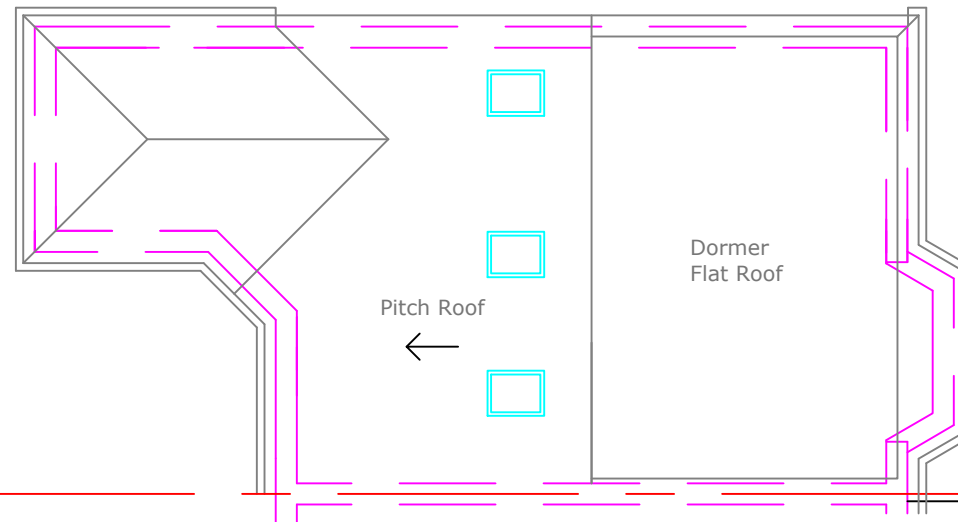

**EXISTING ROOF PLAN**  
Scale: 1:100

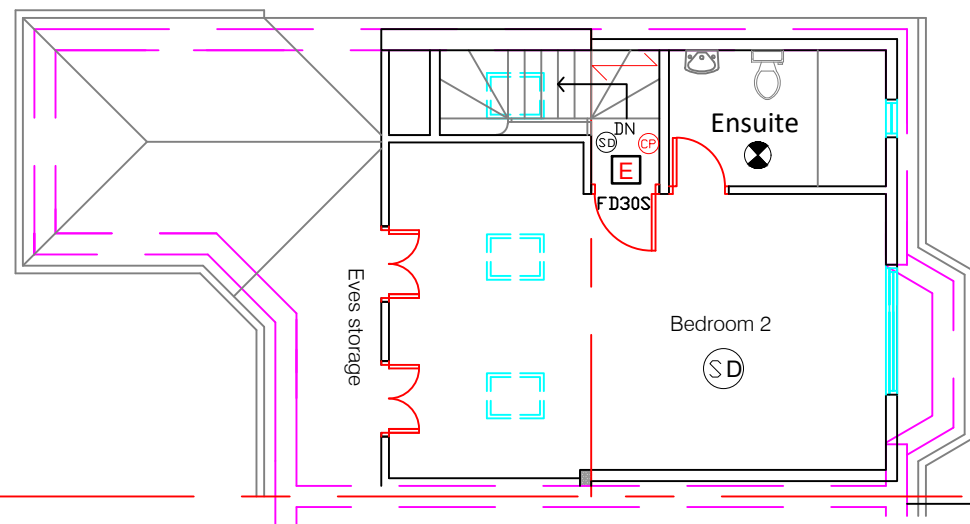


**EXISTING LOFT FLOOR PLAN**  
Scale: 1:50

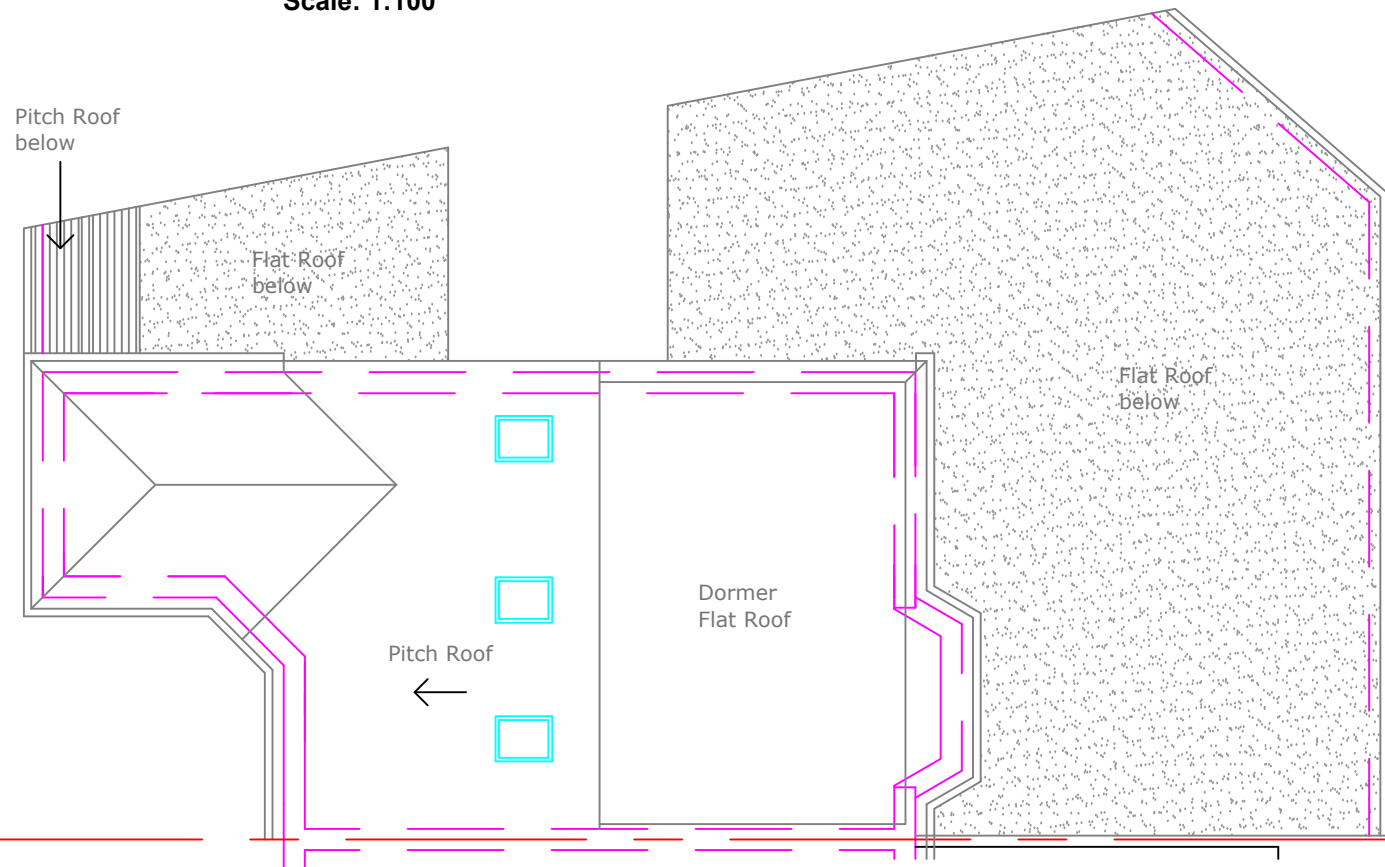

**PROPOSED ROOF PLAN**  
Scale: 1:100

1:100

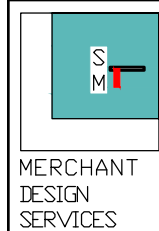

Dimensions to be verified on site  
DO NOT SCALE FROM THIS DRAWING.  
Any areas indicated on this drawing are for guidance only.  
No responsibility is taken for their accuracy.

This drawing is the property of **SADIQ MERCHANT**  
Copyright is reserved by them and the drawing is issued on the  
condition that it is not copied, reproduced, retained or disclosed  
to any unauthorised person, either wholly or in part without the  
consent in writing of **SADIQ MERCHANT**

Site Address:  
9 Gerrard Gardens  
Eastcote  
HA5 2PT

Client Detail:  
9 Gerrard Gardens  
Eastcote  
HA5 2PT

Title:  
Existing Ground Floor Plan  
Existing Loft Floor Plan  
Existing Roof Plan  
Proposed Roof Plan  
Fire Strategy Plan

Drawn By: NM  
Checked By: SM  
Date: 05/2026  
Drawing No. PL2/SM/09 - 01

| Revisions: |          | Date |
|------------|----------|------|
| Rev        | Revision |      |
|            |          |      |
|            |          |      |
|            |          |      |
|            |          |      |

34 Channel Close, Hounslow, Middx, TW5 0PJ Tel: 07715655809

Scale: 1:100 Paper Size: A3