
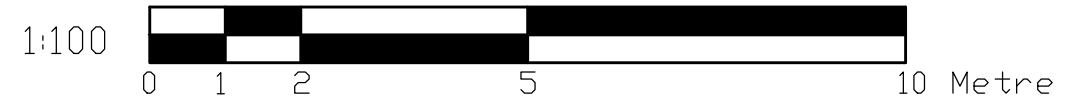


PROPOSED GROUND FLOOR PLAN
Scale: 1:100

Neighbouring Extension

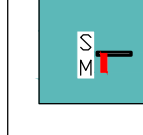

 MERCHANT DESIGN SERVICES	<small>Dimensions to be verified on site DO NOT SCALE FROM THIS DRAWING. Any areas indicated on this drawing are for guidance only. No responsibility is taken for their accuracy.</small>	Site Address: 9 Gerrard Gardens Eastcote HA5 2PT	Client Detail: 9 Gerrard Gardens Eastcote HA5 2PT	Title: Proposed Ground Floor Plan Fire Strategy Plan	Drawn By: NM Checked By: SM Date: 05/2026 Drawing No. PL2/SM/09 - 02	Revisions:													
	<small>This drawing is the property of SADIQ MERCHANT Copyright is reserved by them and the drawing is issued on the condition that it is not copied, reproduced, retained or disclosed to any unauthorised person, either wholly or in part without the consent in writing of SADIQ MERCHANT</small>	34 Channel Close, Hounslow, Middx, TW5 0PJ Tel: 07715655809	Scale: 1:100 Paper Size: A3	<table border="1"> <thead> <tr> <th>Rev</th> <th>Revision</th> <th>Date</th> </tr> </thead> <tbody> <tr><td> </td><td> </td><td> </td></tr> <tr><td> </td><td> </td><td> </td></tr> <tr><td> </td><td> </td><td> </td></tr> <tr><td> </td><td> </td><td> </td></tr> </tbody> </table>	Rev	Revision	Date												
	Rev	Revision	Date																
<small>DO NOT SCALE FROM THIS DRAWING. Any areas indicated on this drawing are for guidance only. No responsibility is taken for their accuracy.</small>																			