



BLOCK PLAN

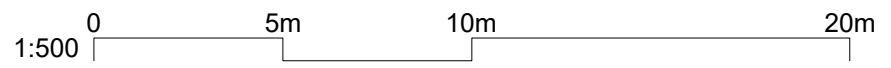


1:500

FLOOR PLANS KEYS

- BOUNDARY
- EXISTING
- PROPOSED

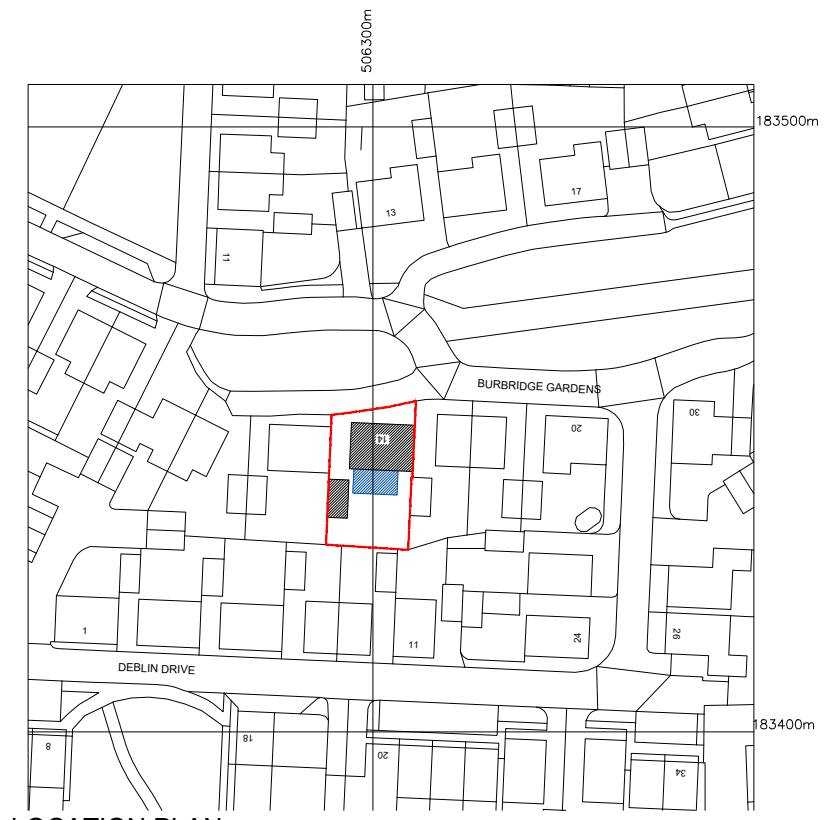


LOCATION PLAN

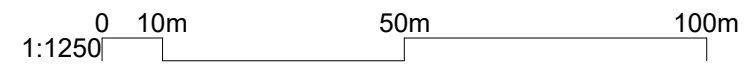


1:1250

- FLOOR PLANS KEYS**
- EXISTING WALL
 - DEMOLISHED
 - PROPOSED WALL
 - FD30 30 MINUTES FIRE RESISTANCE DOOR
 - POSITION OF EXTRACT FAN
WALL/CILING MOUNTED
 - POSITION OF HEAT DETECTOR
MAINS OPERATED, BATTERY BACK-UP
(300MM FROM ANY WALL OR LIGHT FITTING)
 - POSITION OF SMOKE DETECTOR
MAINS OPERATED, BATTERY
(300MM FROM ANY WALL OR LIGHT FITTING)

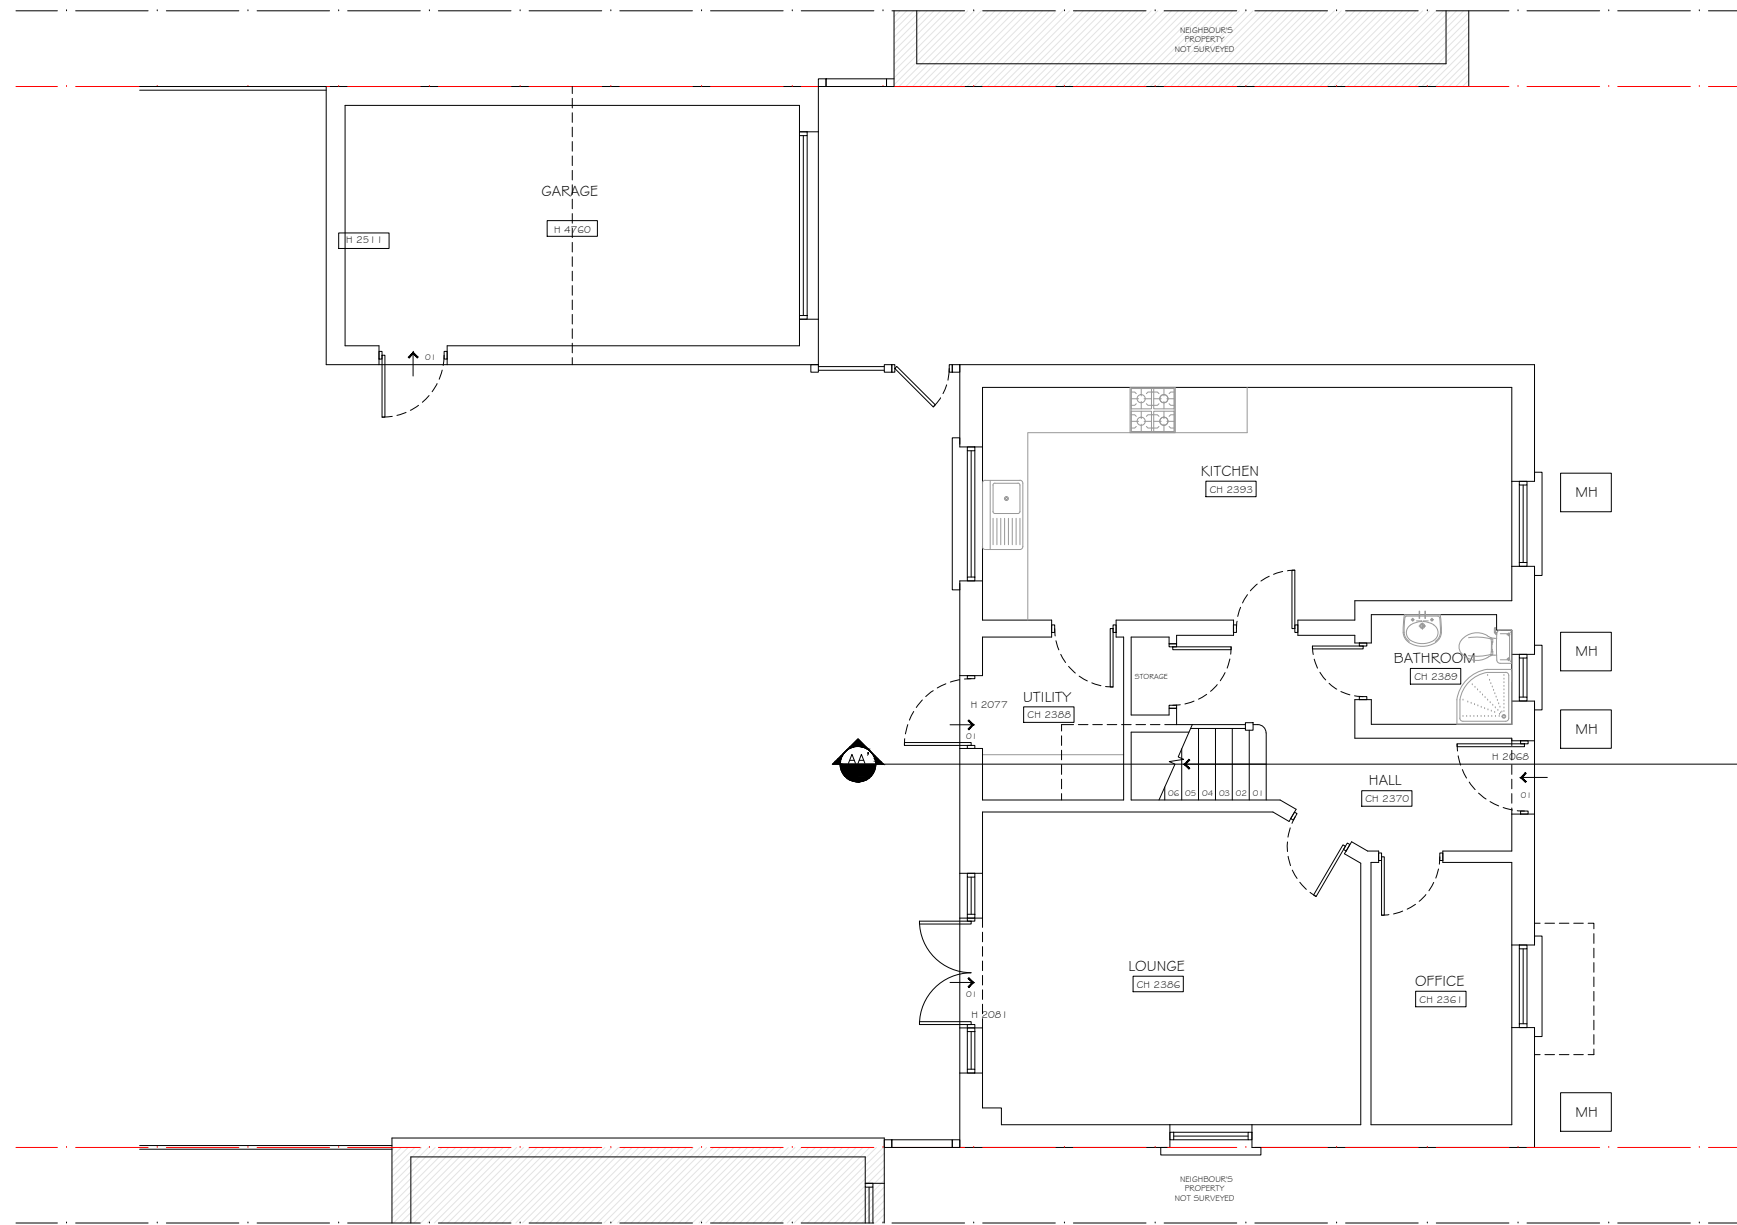

EXISTING GROUND FLOOR PLAN

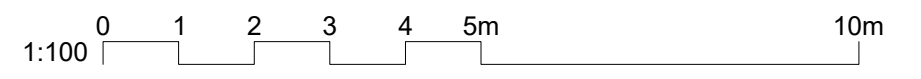

Notes
 All works to be carried out in accordance with current building regulations.
 All dimensions / levels to be checked and verified on site before commencing any work and any discrepancies to be reported to the office immediately.
 This drawing to be read in conjunction with contract documents, project working drawings, specification, all consultants / specialist drawings, details and specification.
 All materials to be used in the construction of the external surfaces of the new works shall match those in the existing building.
 Do not scale from this drawing except for planning drawings. Only figured dimensions to be taken.
 This drawing is copyright ©. Modifications to this drawing may only be carried out by GDB and must not be reproduced in part or in whole in any form without the prior permission of GDB. This proposal must not be used for any other purpose other than stated above.

CLIENT:
MOHAMED MASARROO

SITE:
14 BURBRIDGE GARDENS,
UXBRIDGE, UB10 0GE

STAGE:
PLANNING DRAWINGS

PROJECT:
GROUND FLOOR EXTENSION

DRAWING TITLE:
EXISTING GROUND FLOOR PLAN


DATE:
14.05.2026

SCALE AND SIZE:
1:100 @ A3


REVISION:
0

DRAWING NO.:
002

- FLOOR PLANS KEYS**
- EXISTING WALL
 - DEMOLISHED
 - PROPOSED WALL
 - FD30 30 MINUTES FIRE RESISTANCE DOOR
 - POSITION OF EXTRACT FAN
WALL/CILING MOUNTED
 - POSITION OF HEAT DETECTOR
MAINS OPERATED, BATTERY BACK-UP
(300MM FROM ANY WALL OR LIGHT FITTING)
 - POSITION OF SMOKE DETECTOR
MAINS OPERATED, BATTERY
(300MM FROM ANY WALL OR LIGHT FITTING)

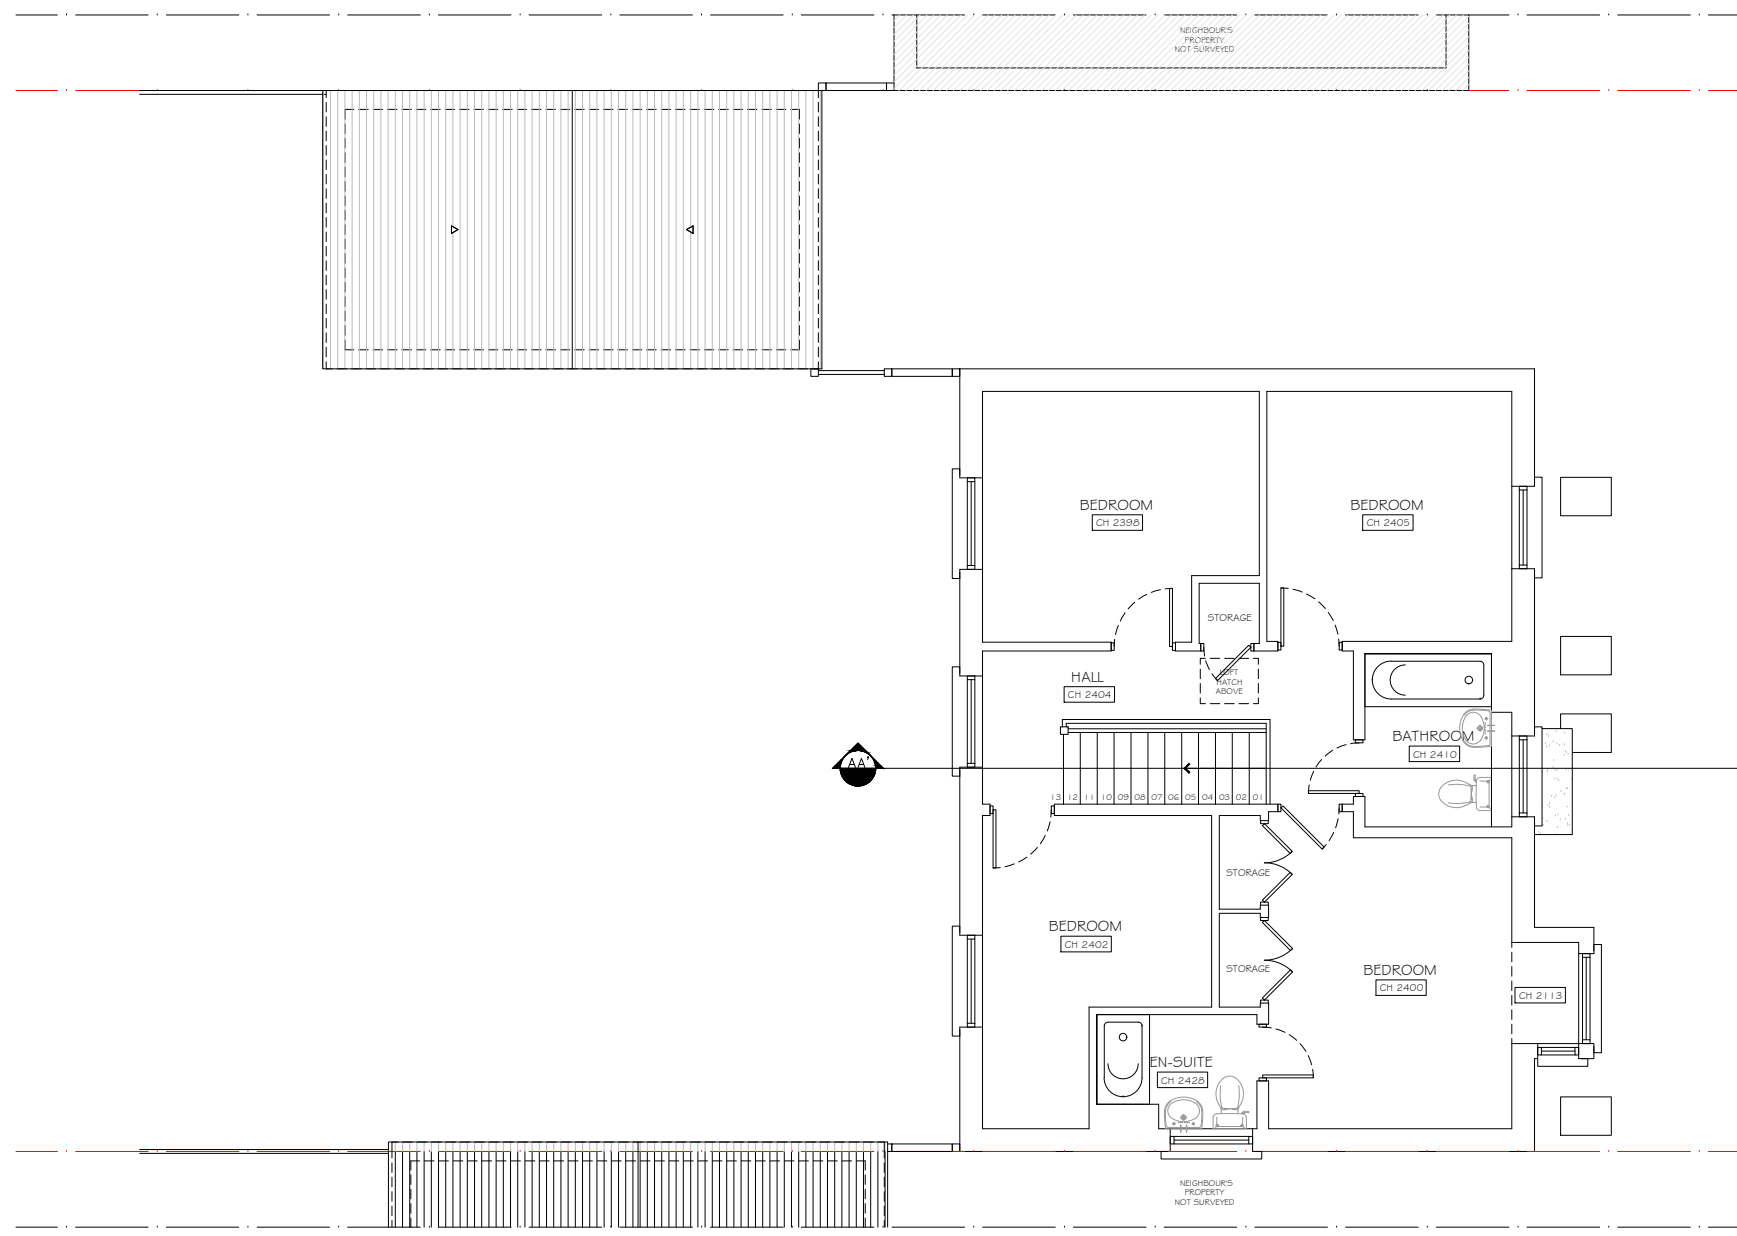

EXISTING FIRST FLOOR PLAN

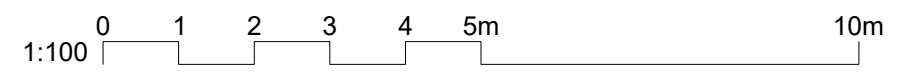

Notes
 All works to be carried out in accordance with current building regulations.
 All dimensions / levels to be checked and verified on site before commencing any work and any discrepancies to be reported to the office immediately.
 This drawing to be read in conjunction with contract documents, project working drawings, specification, all consultants / specialist drawings, details and specification.
 All materials to be used in the construction of the external surfaces of the new works shall match those in the existing building.
 Do not scale from this drawing except for planning drawings. Only figured dimensions to be taken.
 This drawing is copyright ©. Modifications to this drawing may only be carried out by GDB and must not be reproduced in part or in whole in any form without the prior permission of GDB. This proposal must not be used for any other purpose other than stated above.

CLIENT:
MOHAMED MASARROO

SITE:
14 BURBRIDGE GARDENS,
UXBRIDGE, UB10 0GE

STAGE:
PLANNING DRAWINGS

PROJECT:
GROUND FLOOR EXTENSION

DRAWING TITLE:
EXISTING FIRST FLOOR PLAN


DATE:
14.05.2026

SCALE AND SIZE:
1:100 @ A3


REVISION:
0

DRAWING NO.:
003

- FLOOR PLANS KEYS**
- EXISTING WALL
 - DEMOLISHED
 - PROPOSED WALL
 - FD30 30 MINUTES FIRE RESISTANCE DOOR
 - POSITION OF EXTRACT FAN
WALL/CILING MOUNTED
 - POSITION OF HEAT DETECTOR
MAINS OPERATED, BATTERY BACK-UP
(300MM FROM ANY WALL OR LIGHT FITTING)
 - POSITION OF SMOKE DETECTOR
MAINS OPERATED, BATTERY
(300MM FROM ANY WALL OR LIGHT FITTING)

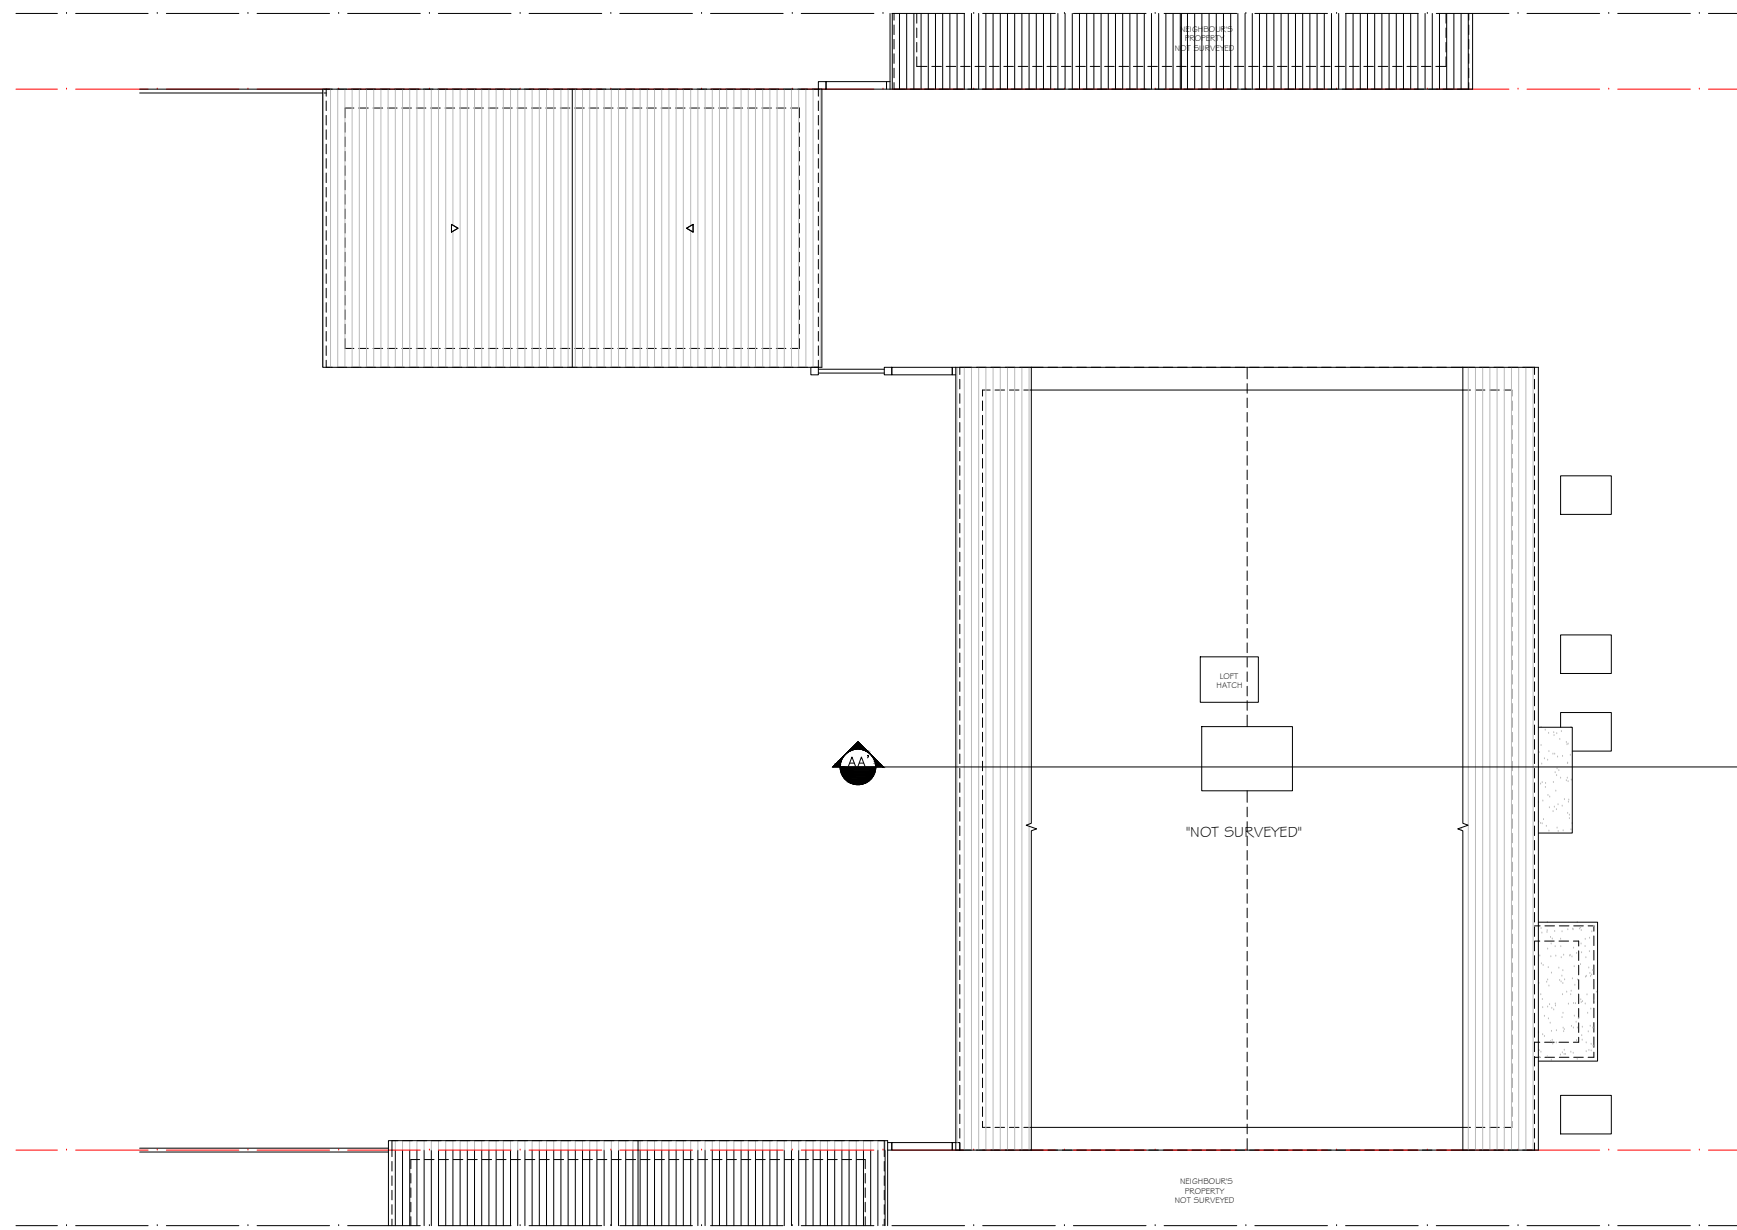

EXISTING LOFT FLOOR PLAN

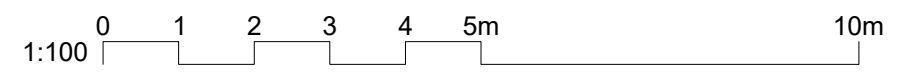

Notes
 All works to be carried out in accordance with current building regulations.
 All dimensions / levels to be checked and verified on site before commencing any work and any discrepancies to be reported to the office immediately.
 This drawing to be read in conjunction with contract documents, project working drawings, specification, all consultants / specialist drawings, details and specification.
 All materials to be used in the construction of the external surfaces of the new works shall match those in the existing building.
 Do not scale from this drawing except for planning drawings. Only figured dimensions to be taken.
 This drawing is copyright ©. Modifications to this drawing may only be carried out by GDB and must not be reproduced in part or in whole in any form without the prior permission of GDB. This proposal must not be used for any other purpose other than stated above.

CLIENT:
MOHAMED MASARROOR

SITE:
14 BURBRIDGE GARDENS,
UXBRIDGE, UB10 0GE

STAGE:
PLANNING DRAWINGS

PROJECT:
GROUND FLOOR EXTENSION




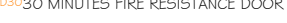

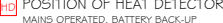
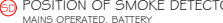
DRAWING TITLE:
EXISTING LOFT FLOOR PLAN


DATE:
14.05.2026

SCALE AND SIZE:
1:100 @ A3


REVISION:
0

DRAWING NO:
004

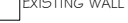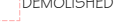- FLOOR PLANS KEYS**
-  EXISTING WALL
 -  DEMOLISHED
 -  PROPOSED WALL
 -  FD30 30 MINUTES FIRE RESISTANCE DOOR
 -  POSITION OF EXTRACT FAN
WALL/CILING MOUNTED
 -  POSITION OF HEAT DETECTOR
MAINS OPERATED, BATTERY BACK-UP
(300MM FROM ANY WALL OR LIGHT FITTING)
 -  POSITION OF SMOKE DETECTOR
MAINS OPERATED, BATTERY
(300MM FROM ANY WALL OR LIGHT FITTING)

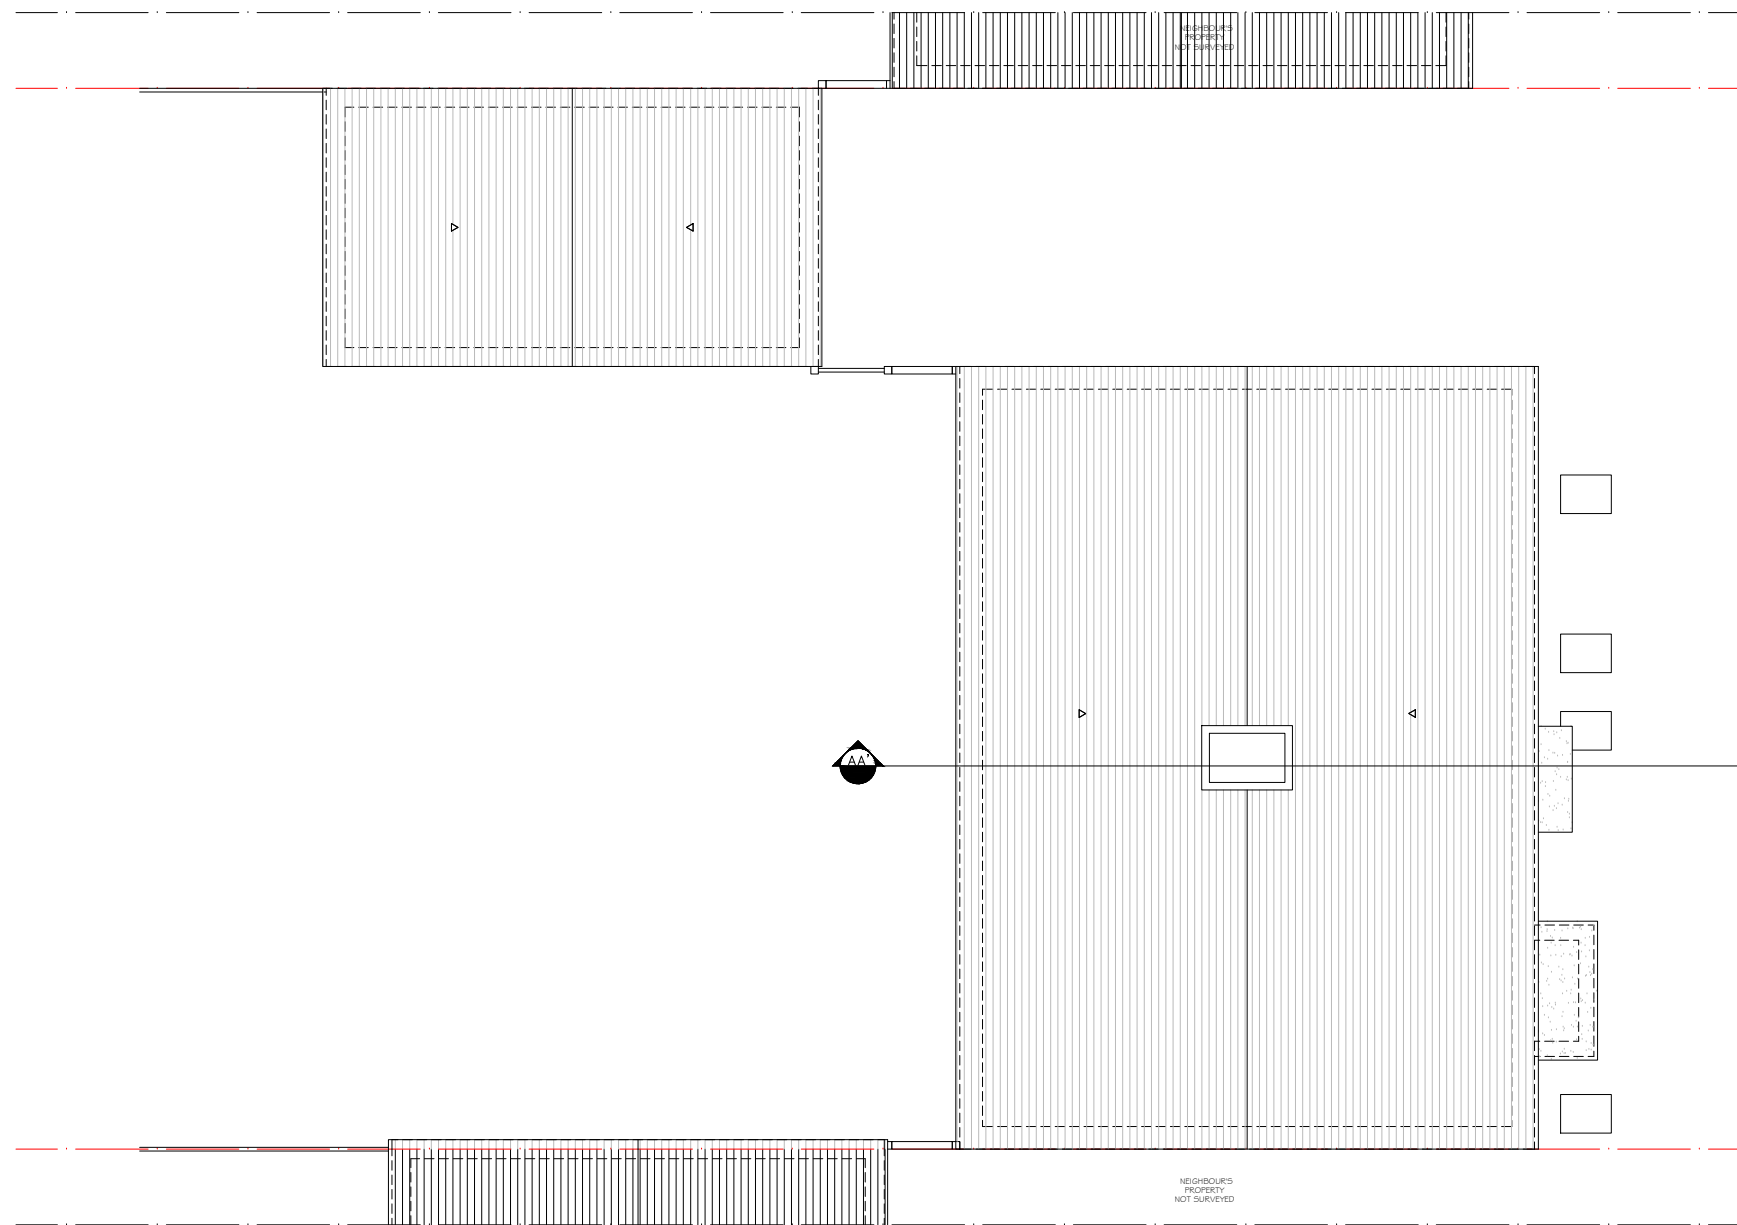

EXISTING ROOF PLAN

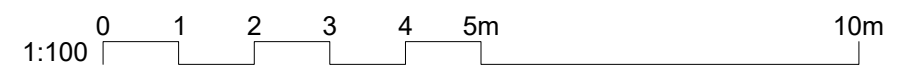

Notes
 All works to be carried out in accordance with current building regulations.
 All dimensions / levels to be checked and verified on site before commencing any work and any discrepancies to be reported to the office immediately.
 This drawing to be read in conjunction with contract documents, project working drawings, specification, all consultants / specialist drawings, details and specification.
 All materials to be used in the construction of the external surfaces of the new works shall match those in the existing building.
 Do not scale from this drawing except for planning drawings. Only figured dimensions to be taken.
 This drawing is copyright ©. Modifications to this drawing may only be carried out by GDB and must not be reproduced in part or in whole in any form without the prior permission of GDB. This proposal must not be used for any other purpose other than stated above.

CLIENT:
MOHAMED MASARROOR

SITE:
14 BURBRIDGE GARDENS,
UXBRIDGE, UB10 0GE

STAGE:
PLANNING DRAWINGS

PROJECT:
GROUND FLOOR EXTENSION

DRAWING TITLE:
EXISTING ROOF PLAN


DATE:
14.05.2026

SCALE AND SIZE:
1:100 @ A3


REVISION:
0

DRAWING NO:
005

- FLOOR PLANS KEYS**
- EXISTING WALL
 - DEMOLISHED
 - PROPOSED WALL
 - FD30 30 MINUTES FIRE RESISTANCE DOOR
 - POSITION OF EXTRACT FAN
WALL/CILING MOUNTED
 - POSITION OF HEAT DETECTOR
MAINS OPERATED, BATTERY BACK-UP
(300MM FROM ANY WALL OR LIGHT FITTING)
 - POSITION OF SMOKE DETECTOR
MAINS OPERATED, BATTERY
(300MM FROM ANY WALL OR LIGHT FITTING)

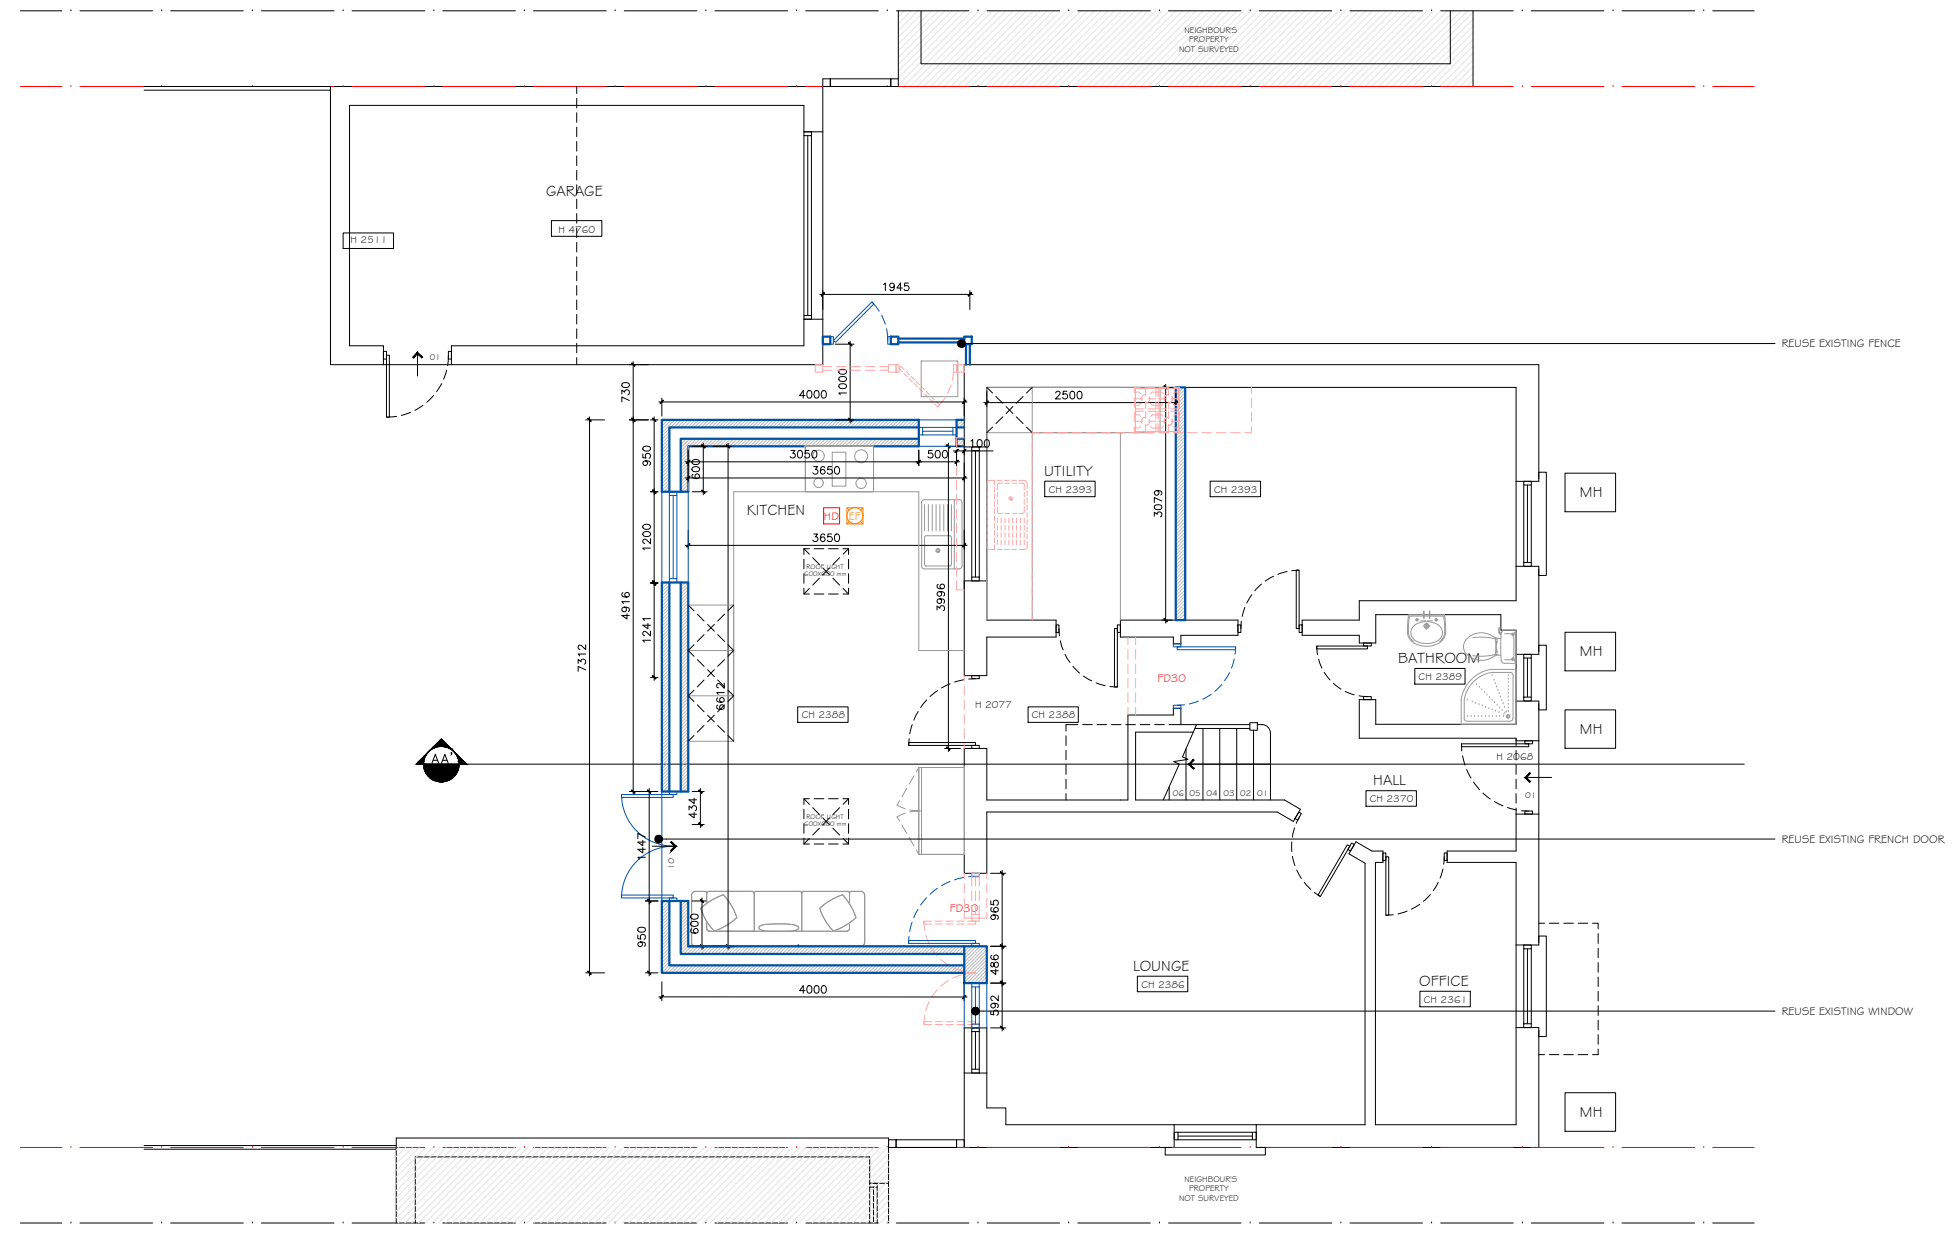

PROPOSED GROUND FLOOR PLAN

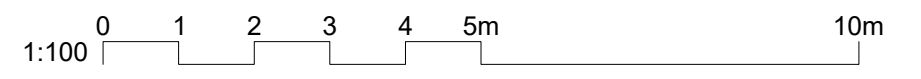

Notes
 All works to be carried out in accordance with current building regulations.
 All dimensions / levels to be checked and verified on site before commencing any work and any discrepancies to be reported to the office immediately.
 This drawing to be read in conjunction with contract documents, project working drawings, specification, all consultants / specialist drawings, details and specification.
 All materials to be used in the construction of the external surfaces of the new works shall match those in the existing building.
 Do not scale from this drawing except for planning drawings. Only figured dimensions to be taken.
 This drawing is copyright ©. Modifications to this drawing may only be carried out by GDB and must not be reproduced in part or in whole in any form without the prior permission of GDB. This proposal must not be used for any other purpose other than stated above.

CLIENT:
MOHAMED MASARROOR

SITE:
14 BURBRIDGE GARDENS,
UXBRIDGE, UB10 0GE

STAGE:
PLANNING DRAWINGS

PROJECT:
GROUND FLOOR EXTENSION

DRAWING TITLE:
PROPOSED GROUND FLOOR PLAN 0


DATE:
14.05.2026

SCALE AND SIZE:
1:100 @ A3


REVISION:
0

DRAWING NO:
006

- FLOOR PLANS KEYS**
- EXISTING WALL
 - DEMOLISHED
 - PROPOSED WALL
 - FD30 30 MINUTES FIRE RESISTANCE DOOR
 - POSITION OF EXTRACT FAN WALL/CILING MOUNTED
 - POSITION OF HEAT DETECTOR MAINS OPERATED, BATTERY BACK-UP (300MM FROM ANY WALL OR LIGHT FITTING)
 - POSITION OF SMOKE DETECTOR MAINS OPERATED, BATTERY (300MM FROM ANY WALL OR LIGHT FITTING)

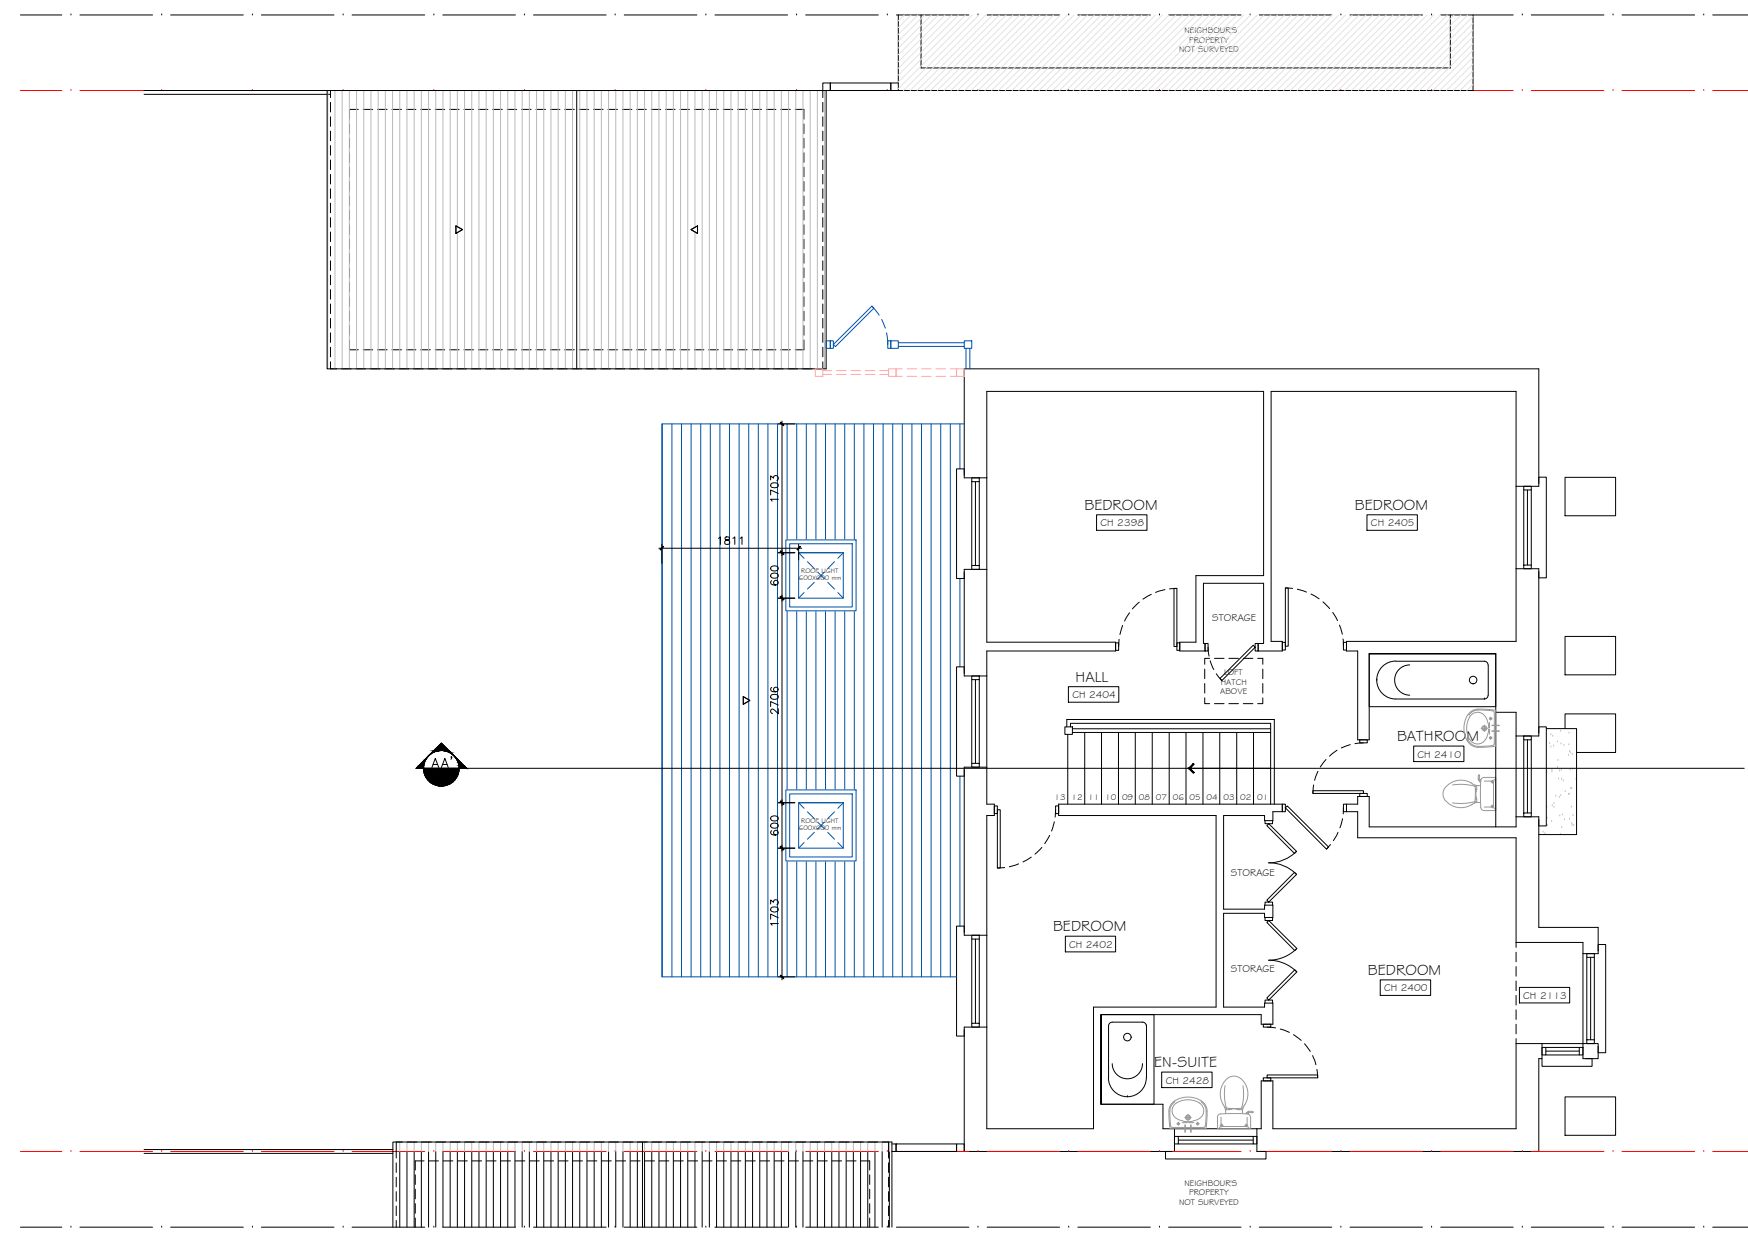

PROPOSED FIRST FLOOR PLAN

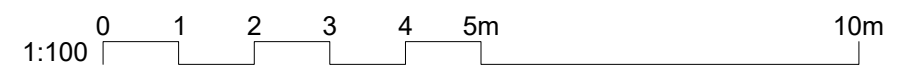

Notes
 All works to be carried out in accordance with current building regulations.
 All dimensions / levels to be checked and verified on site before commencing any work and any discrepancies to be reported to the office immediately.
 This drawing to be read in conjunction with contract documents, project working drawings, specification, all consultants / specialist drawings, details and specification.
 All materials to be used in the construction of the external surfaces of the new works shall match those in the existing building.
 Do not scale from this drawing except for planning drawings. Only figured dimensions to be taken.
 This drawing is copyright ©. Modifications to this drawing may only be carried out by GDB and must not be reproduced in part or in whole in any form without the prior permission of GDB. This proposal must not be used for any other purpose other than stated above.

CLIENT:
MOHAMED MASARROOR

SITE:
14 BURBRIDGE GARDENS,
UXBRIDGE, UB10 0GE

STAGE:
PLANNING DRAWINGS

PROJECT:
GROUND FLOOR EXTENSION




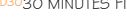



DRAWING TITLE:
PROPOSED FIRST FLOOR PLAN


DATE:
14.05.2026

SCALE AND SIZE:
1:100 @ A3


REVISION:
0

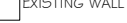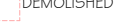DRAWING NO:
007

- FLOOR PLANS KEYS**
-  EXISTING WALL
 -  DEMOLISHED
 -  PROPOSED WALL
 -  FD30 30 MINUTES FIRE RESISTANCE DOOR
 -  POSITION OF EXTRACT FAN
WALL/CILING MOUNTED
 -  POSITION OF HEAT DETECTOR
MAINS OPERATED, BATTERY BACK-UP
(300MM FROM ANY WALL OR LIGHT FITTING)
 -  POSITION OF SMOKE DETECTOR
MAINS OPERATED, BATTERY
(300MM FROM ANY WALL OR LIGHT FITTING)

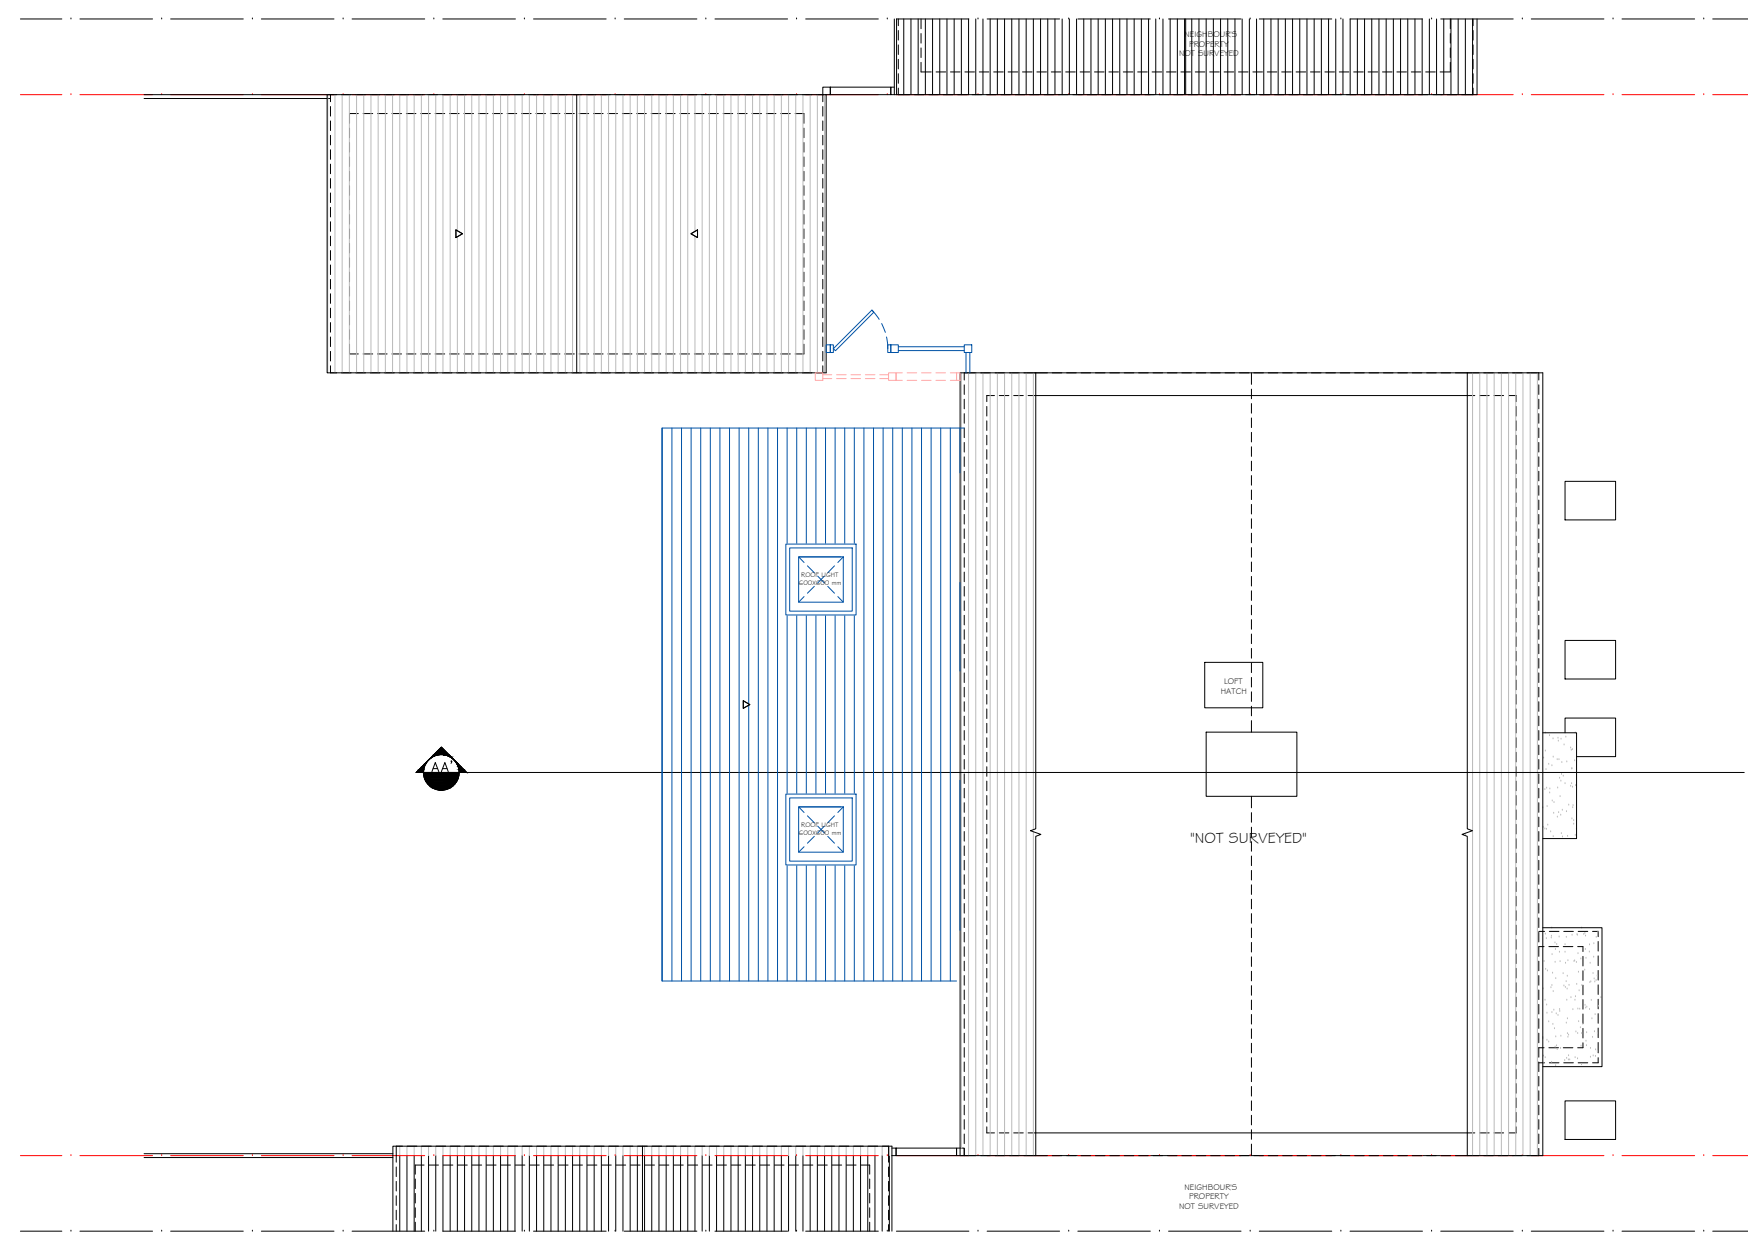

PROPOSED LOFT FLOOR PLAN

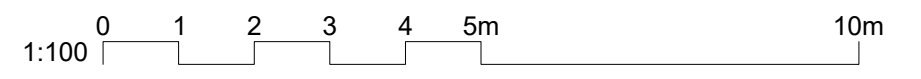

Notes
 All works to be carried out in accordance with current building regulations.
 All dimensions / levels to be checked and verified on site before commencing any work and any discrepancies to be reported to the office immediately.
 This drawing to be read in conjunction with contract documents, project working drawings, specification, all consultants / specialist drawings, details and specification.
 All materials to be used in the construction of the external surfaces of the new works shall match those in the existing building.
 Do not scale from this drawing except for planning drawings. Only figured dimensions to be taken.
 This drawing is copyright ©. Modifications to this drawing may only be carried out by GDB and must not be reproduced in part or in whole in any form without the prior permission of GDB. This proposal must not be used for any other purpose other than stated above.

CLIENT:
MOHAMED MASARROO

SITE:
14 BURBRIDGE GARDENS,
UXBRIDGE, UB10 0GE

STAGE:
PLANNING DRAWINGS

PROJECT:
GROUND FLOOR EXTENSION




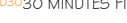


DRAWING TITLE:
PROPOSED LOFT FLOOR PLAN


DATE:
14.05.2026

SCALE AND SIZE:
1:100 @ A3


REVISION:
0

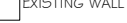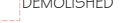DRAWING NO:
008

- FLOOR PLANS KEYS**
-  EXISTING WALL
 -  DEMOLISHED
 -  PROPOSED WALL
 -  FD30 30 MINUTES FIRE RESISTANCE DOOR
 -  POSITION OF EXTRACT FAN
WALL/CILING MOUNTED
 -  POSITION OF HEAT DETECTOR
MAINS OPERATED, BATTERY BACK-UP
(300MM FROM ANY WALL OR LIGHT FITTING)
 -  POSITION OF SMOKE DETECTOR
MAINS OPERATED, BATTERY
(300MM FROM ANY WALL OR LIGHT FITTING)

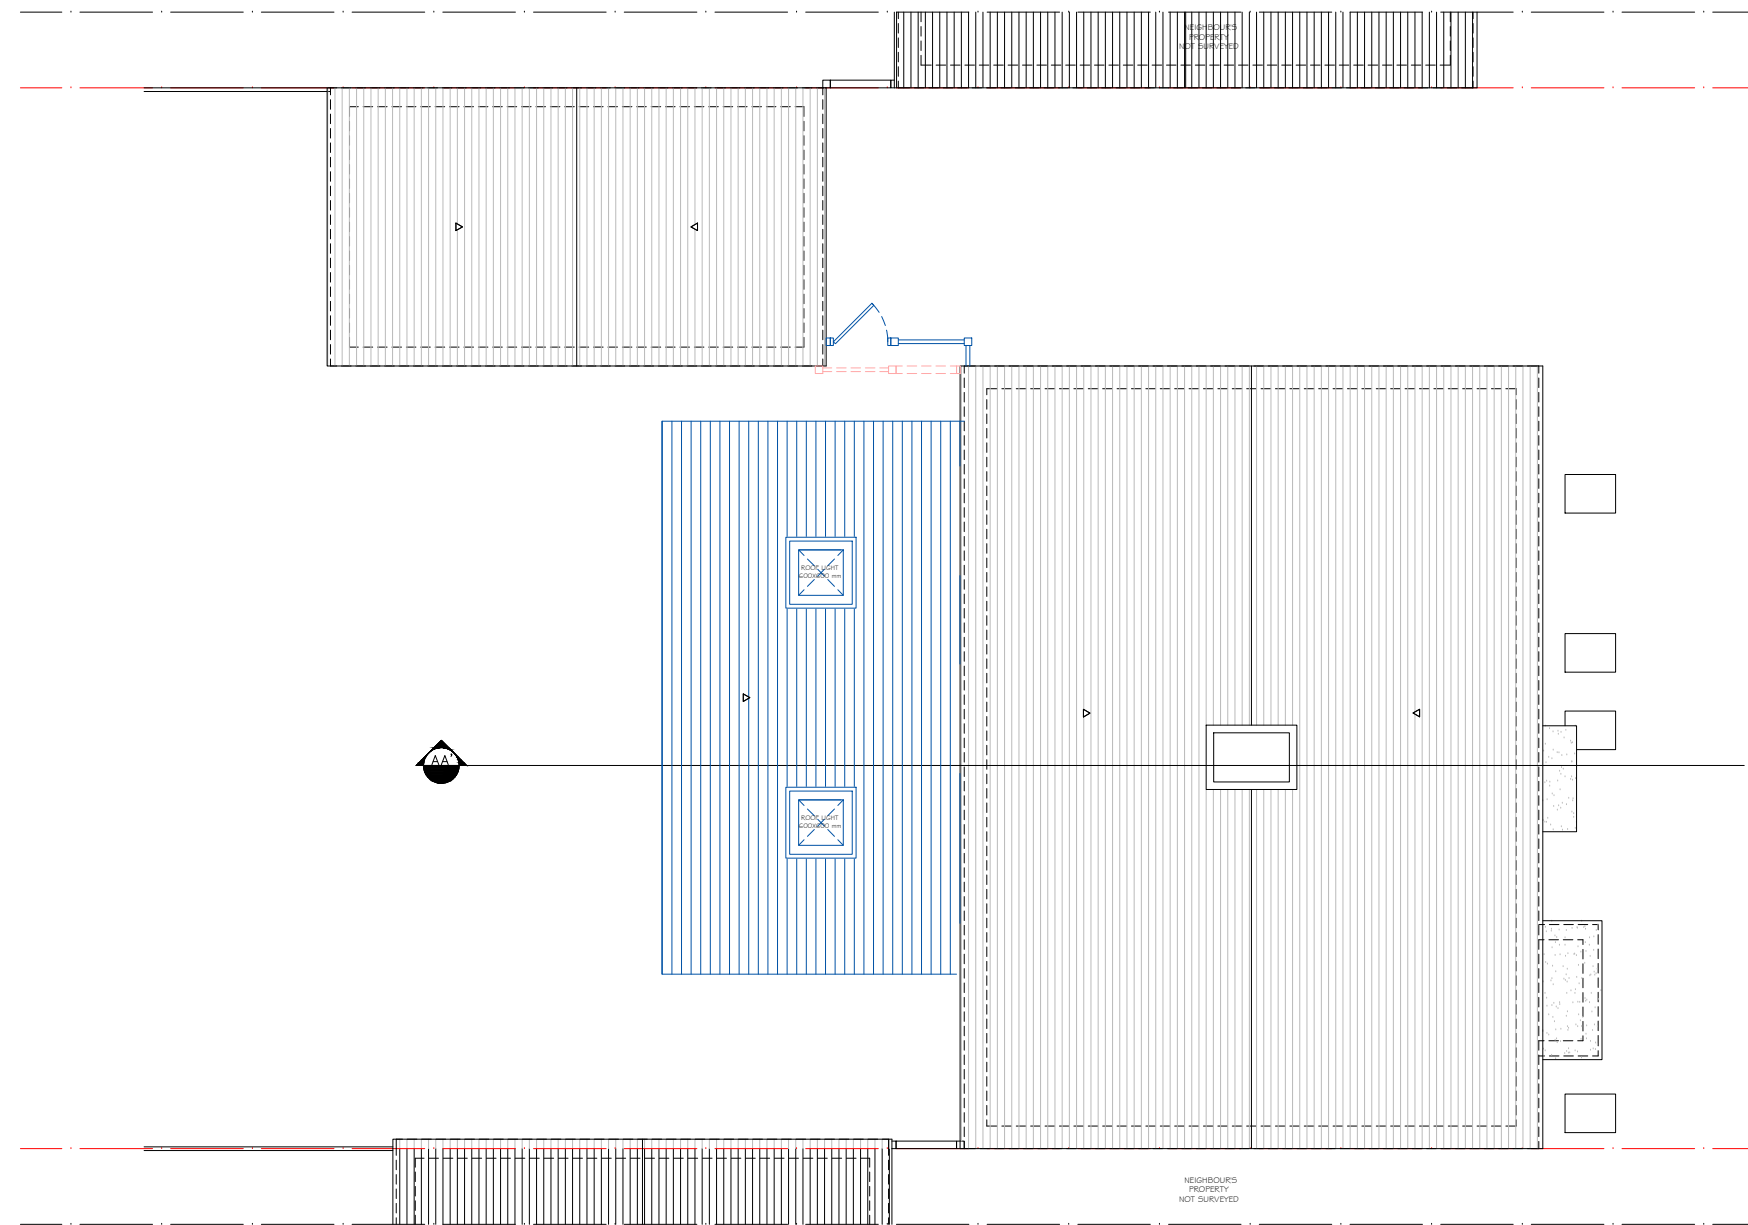

PROPOSED ROOF PLAN

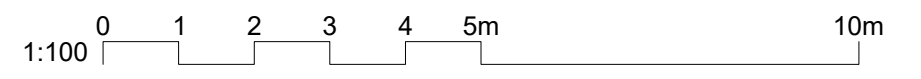

Notes
 All works to be carried out in accordance with current building regulations.
 All dimensions / levels to be checked and verified on site before commencing any work and any discrepancies to be reported to the office immediately.
 This drawing to be read in conjunction with contract documents, project working drawings, specification, all consultants / specialist drawings, details and specification.
 All materials to be used in the construction of the external surfaces of the new works shall match those in the existing building.
 Do not scale from this drawing except for planning drawings. Only figured dimensions to be taken.
 This drawing is copyright ©. Modifications to this drawing may only be carried out by GDB and must not be reproduced in part or in whole in any form without the prior permission of GDB. This proposal must not be used for any other purpose other than stated above.

CLIENT:
MOHAMED MASARROOR

SITE:
14 BURBRIDGE GARDENS,
UXBRIDGE, UB10 0GE

STAGE:
PLANNING DRAWINGS

PROJECT:
GROUND FLOOR EXTENSION

DRAWING TITLE:
PROPOSED ROOF PLAN

DATE:
14.05.2026


SCALE AND SIZE:
1:100 @ A3

REVISION:
0

DRAWING NO:
009



EXISTING FRONT ELEVATION

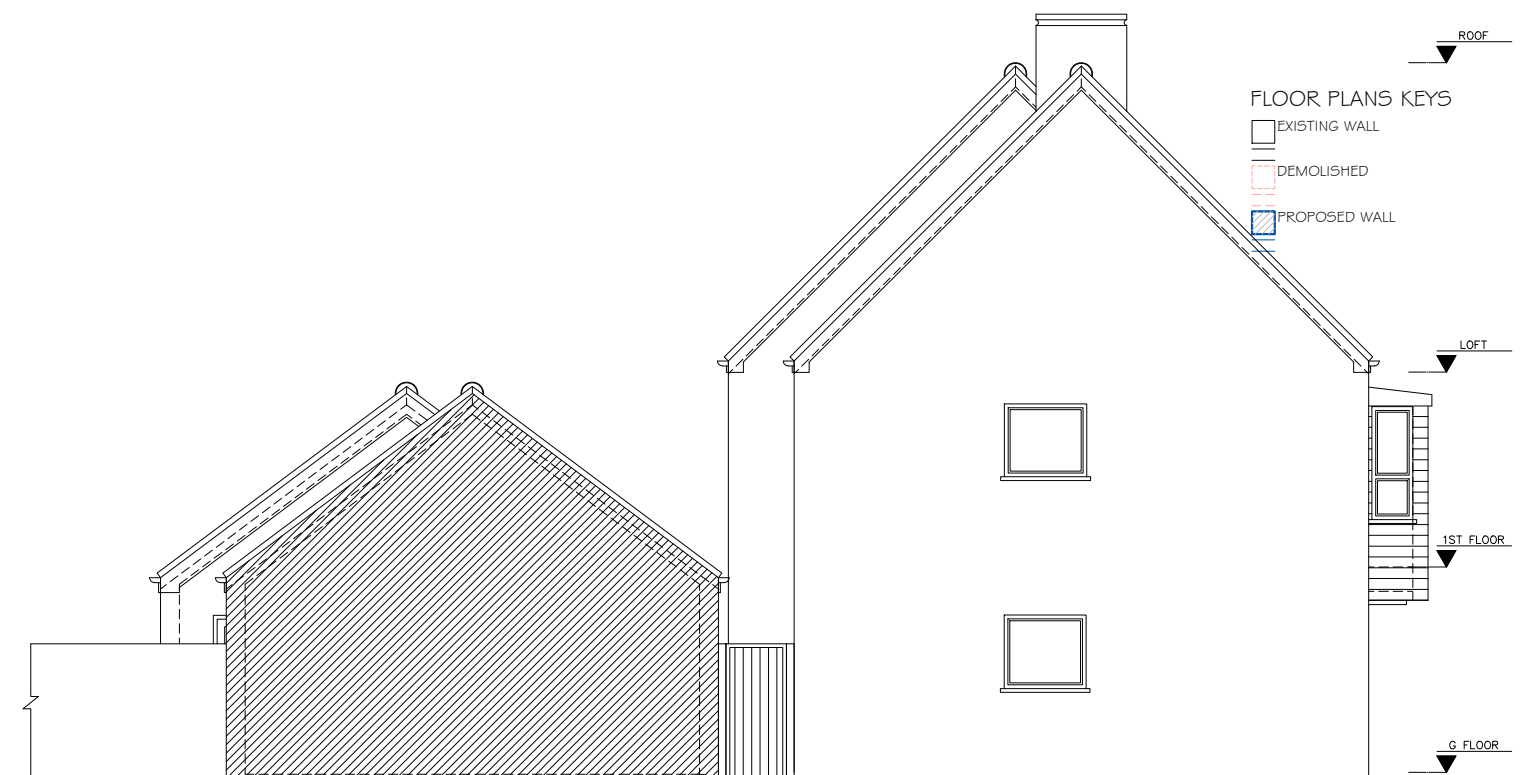


EXISTING SIDE ELEVATION O1


FLOOR PLANS KEYS
 [] EXISTING WALL
 [] DEMOLISHED
 [] PROPOSED WALL



PROPOSED FRONT ELEVATION

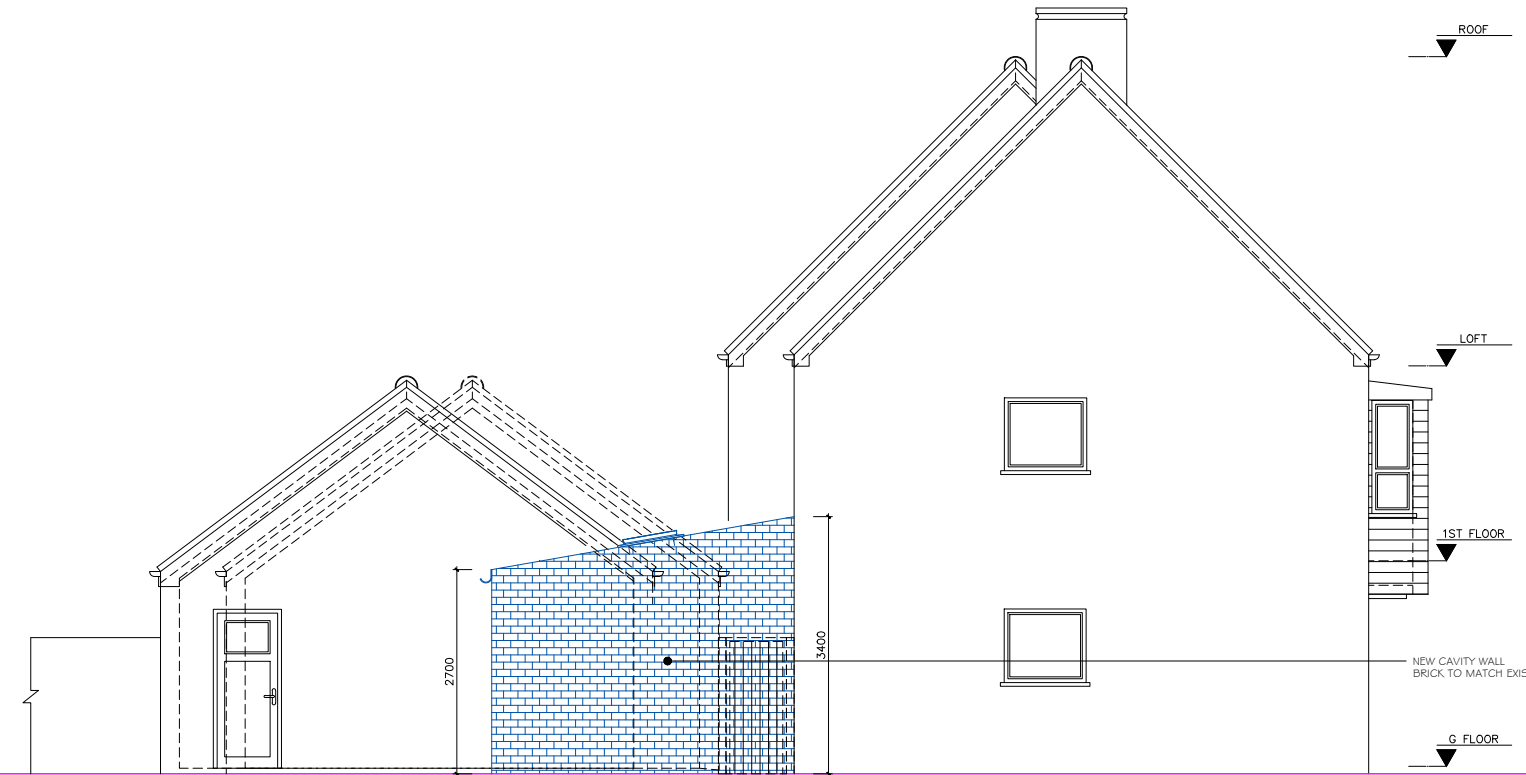


PROPOSED SIDE ELEVATION O1

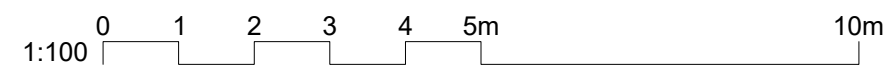





EXISTING REAR ELEVATION

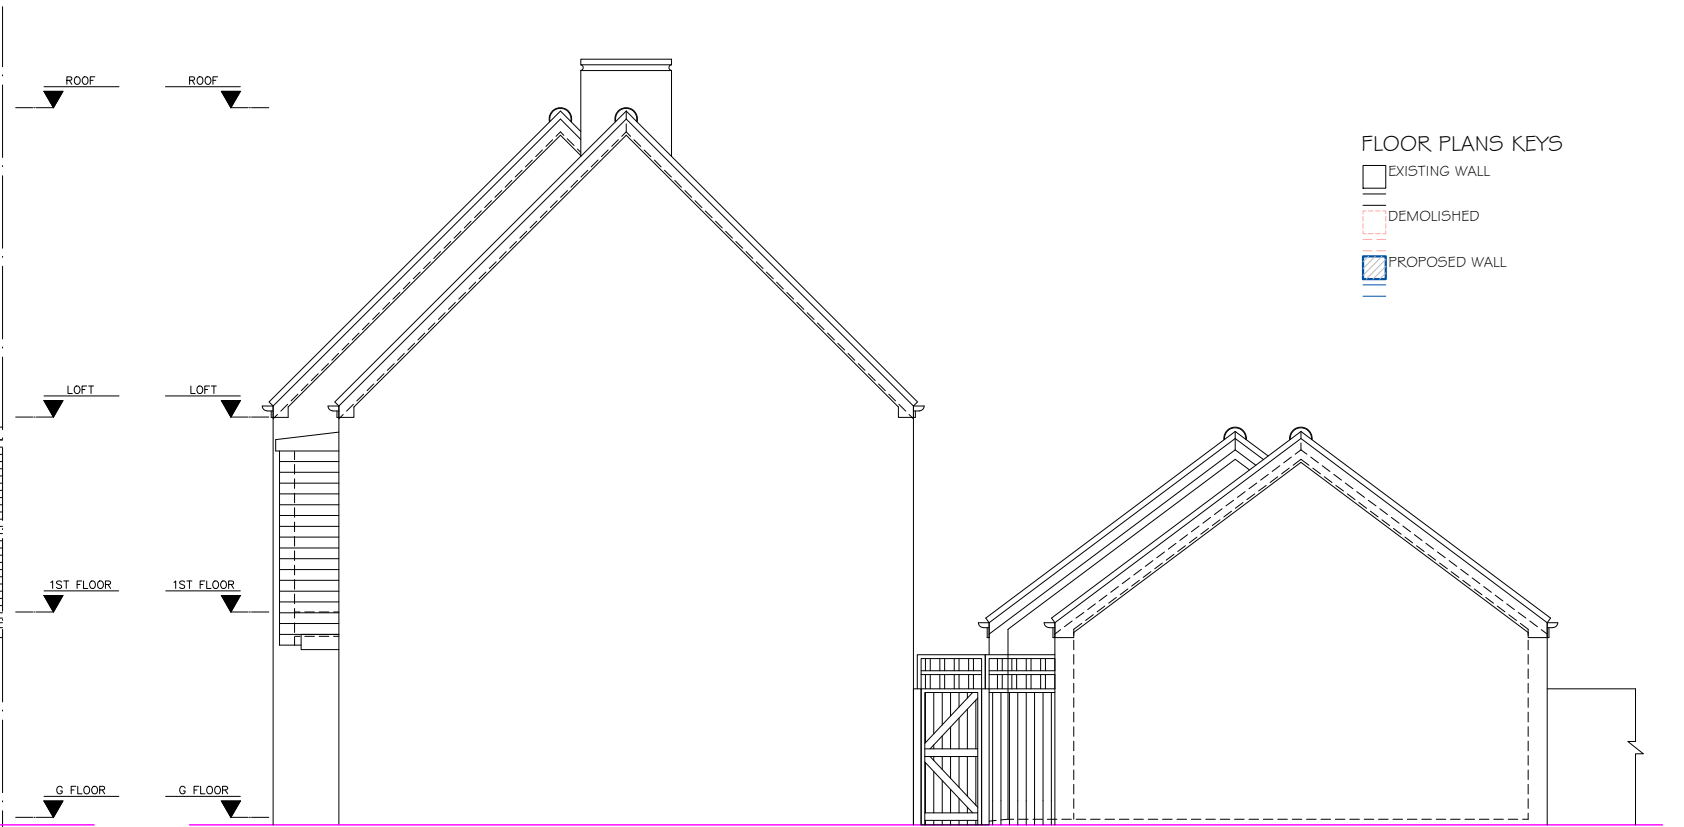

EXISTING SIDE ELEVATION 02

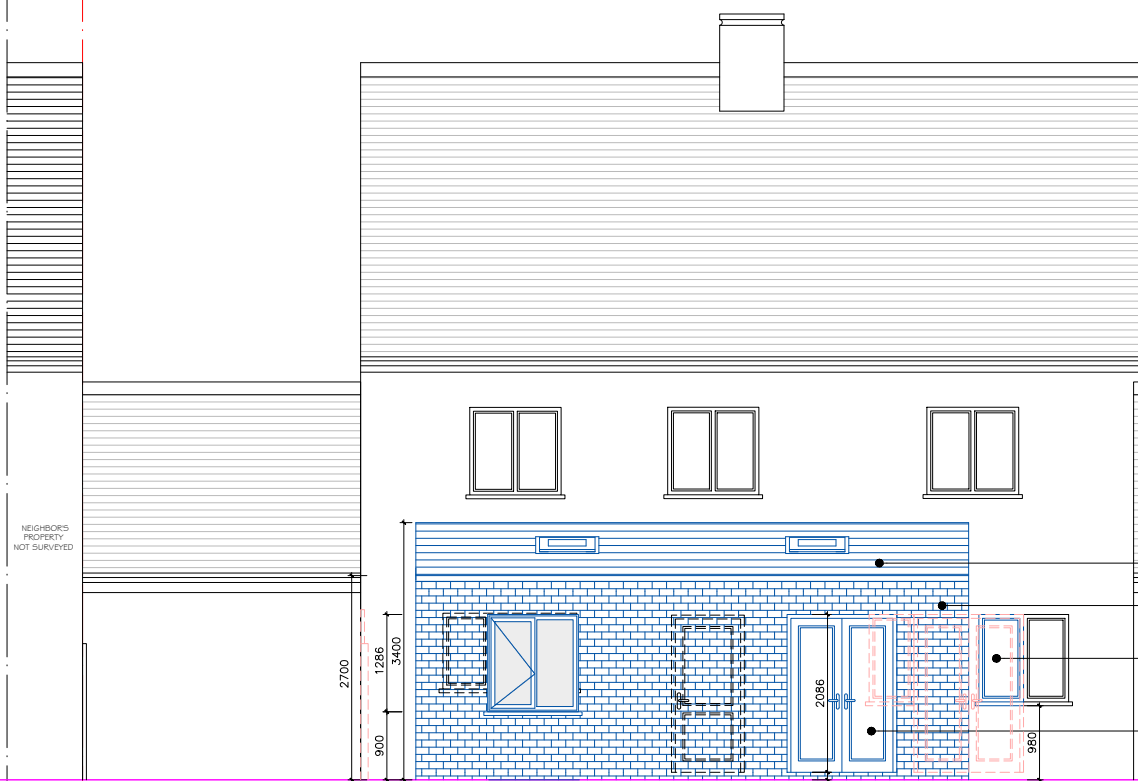


PROPOSED REAR ELEVATION

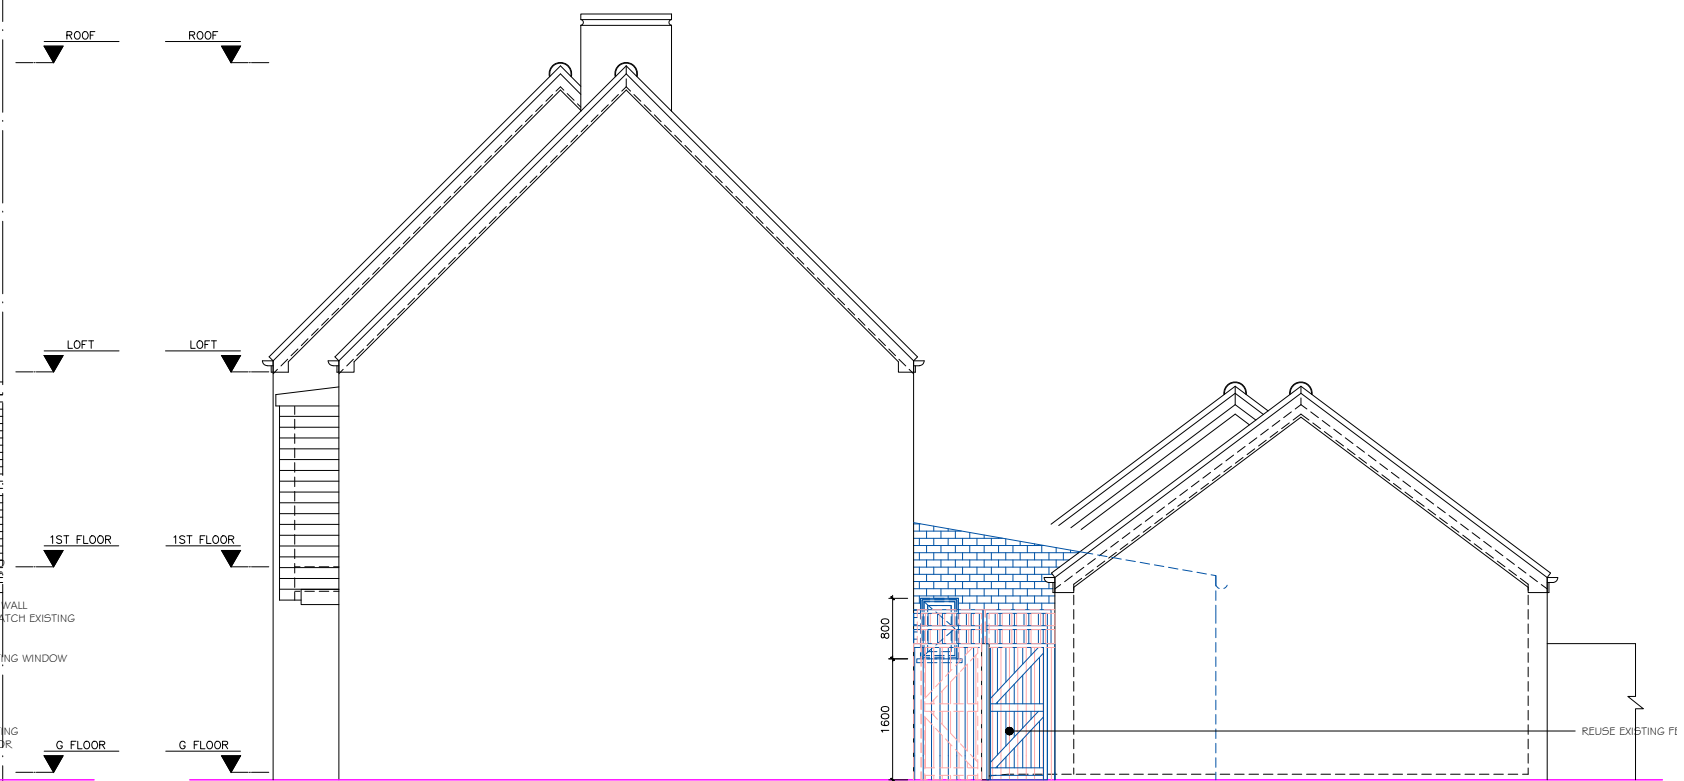

PROPOSED SIDE ELEVATION 02

- FLOOR PLANS KEYS
- EXISTING WALL
 - DEMOLISHED
 - PROPOSED WALL

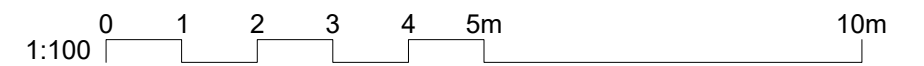

Notes
 All works to be carried out in accordance with current building regulations.
 All dimensions / levels to be checked and verified on site before commencing any work and any discrepancies to be reported to the office immediately.
 This drawing to be read in conjunction with contract documents, project working drawings, specification, all consultants / specialist drawings, details and specification.
 All materials to be used in the construction of the external surfaces of the new works shall match those in the existing building.
 Do not scale from this drawing except for planning drawings. Only figured dimensions to be taken.
 This drawing is copyright ©. Modifications to this drawing may only be carried out by GDB and must not be reproduced in part or in whole in any form without the prior permission of GDB. This proposal must not be used for any other purpose other than stated above.

CLIENT:
MOHAMED MASARROOR

SITE:
14 BURBRIDGE GARDENS,
UXBRIDGE, UB10 0GE

STAGE:
PLANNING DRAWINGS

PROJECT:
GROUND FLOOR EXTENSION


DRAWING TITLE:
EXISTING AND PROPOSED
ELEVATIONS

DATE:
14.05.2026



SCALE AND SIZE:
1:100 @ A3

REVISION:
0

DRAWING NO:
011

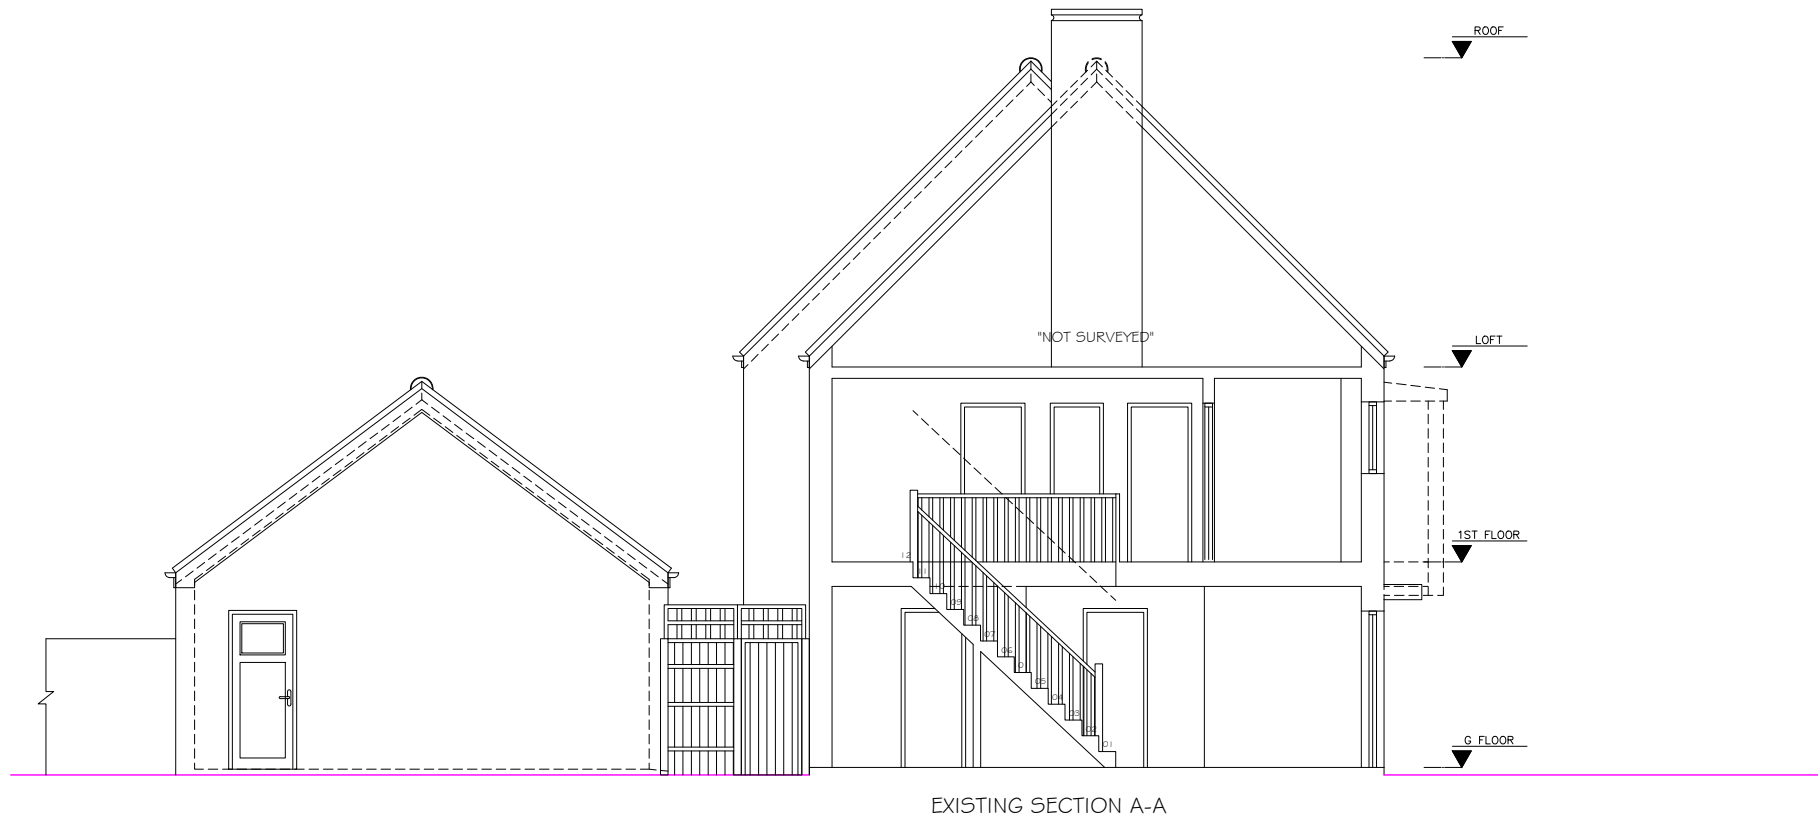

- FLOOR PLANS KEYS
- EXISTING WALL
 - DEMOLISHED
 - PROPOSED WALL

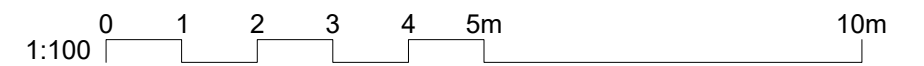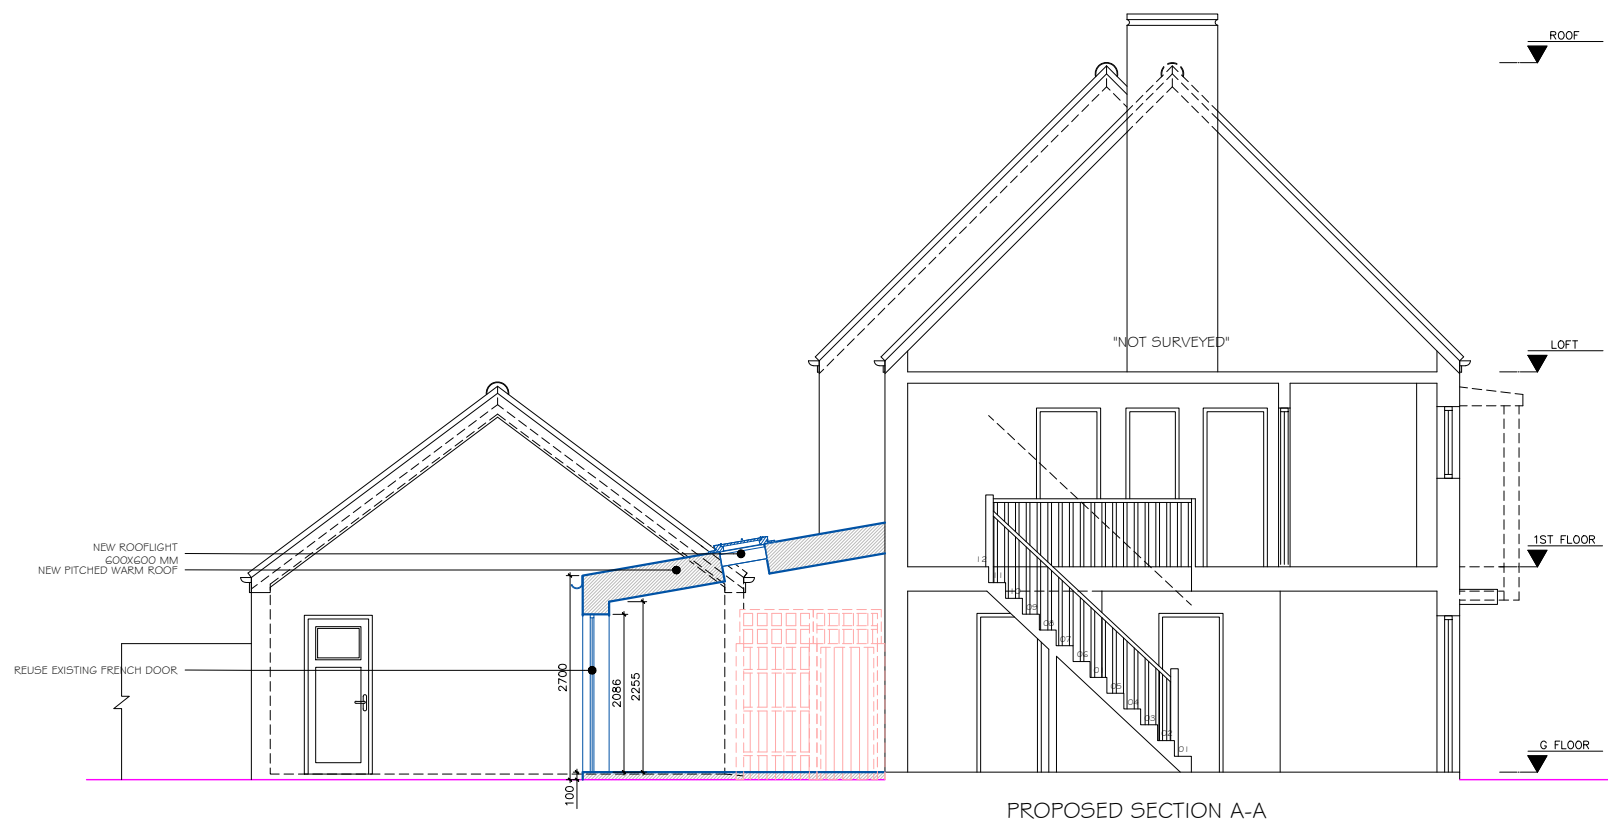

Notes
All works to be carried out in accordance with current building regulations.
All dimensions / levels to be checked and verified on site before commencing any work and any discrepancies to be reported to the office immediately.
This drawing to be read in conjunction with contract documents, project working drawings, specification, all consultants / specialist drawings, details and specification.
All materials to be used in the construction of the external surfaces of the new works shall match those in the existing building.
Do not scale from this drawing except for planning drawings. Only figured dimensions to be taken.
This drawing is copyright ©. Modifications to this drawing may only be carried out by GDB and must not be reproduced in part or in whole in any form without the prior permission of GDB. This proposal must not be used for any other purpose other than stated above.

CLIENT:
MOHAMED MASARROO

SITE:
14 BURBRIDGE GARDENS,
UXBRIDGE, UB10 0GE

STAGE:
PLANNING DRAWINGS

PROJECT:
GROUND FLOOR EXTENSION

DRAWING TITLE:
EXISTING AND PROPOSED
SECTIONS

DATE:
14.05.2026

SCALE AND SIZE:
1:100 @ A3

REVISION:
0

DRAWING NO:
012