



THIS DRAWING AND ALL THE INFORMATION SHOWN SHALL NOT BE COPIED, WHOLE OR IN PART, OR USED FOR ANY OTHER PURPOSE WITHOUT WRITTEN PERMISSION OF THE CIVSTRU ARCHITECTS & ENGINEERS. DO NOT COPYRIGHT.
 ALL DIMENSIONS ARE TO BE CHECKED ON SITE. ALL DRAWINGS TO BE READ IN CONJUNCTION WITH SPECIFICATION.

CLIENT: 9 LAWRENCE DR, ICKENHAM, LUXBRIDGE UB10 8RN, UK
 PROJECT: SINGLE STOREY REAR EXTENSION & LOFT CONSERVATION
 TITLE: EXISTING FLOOR PLANS
 DATE: 07/05/2026 SCALE: 1:50 @ A1 DRAWING NUMBER: 01




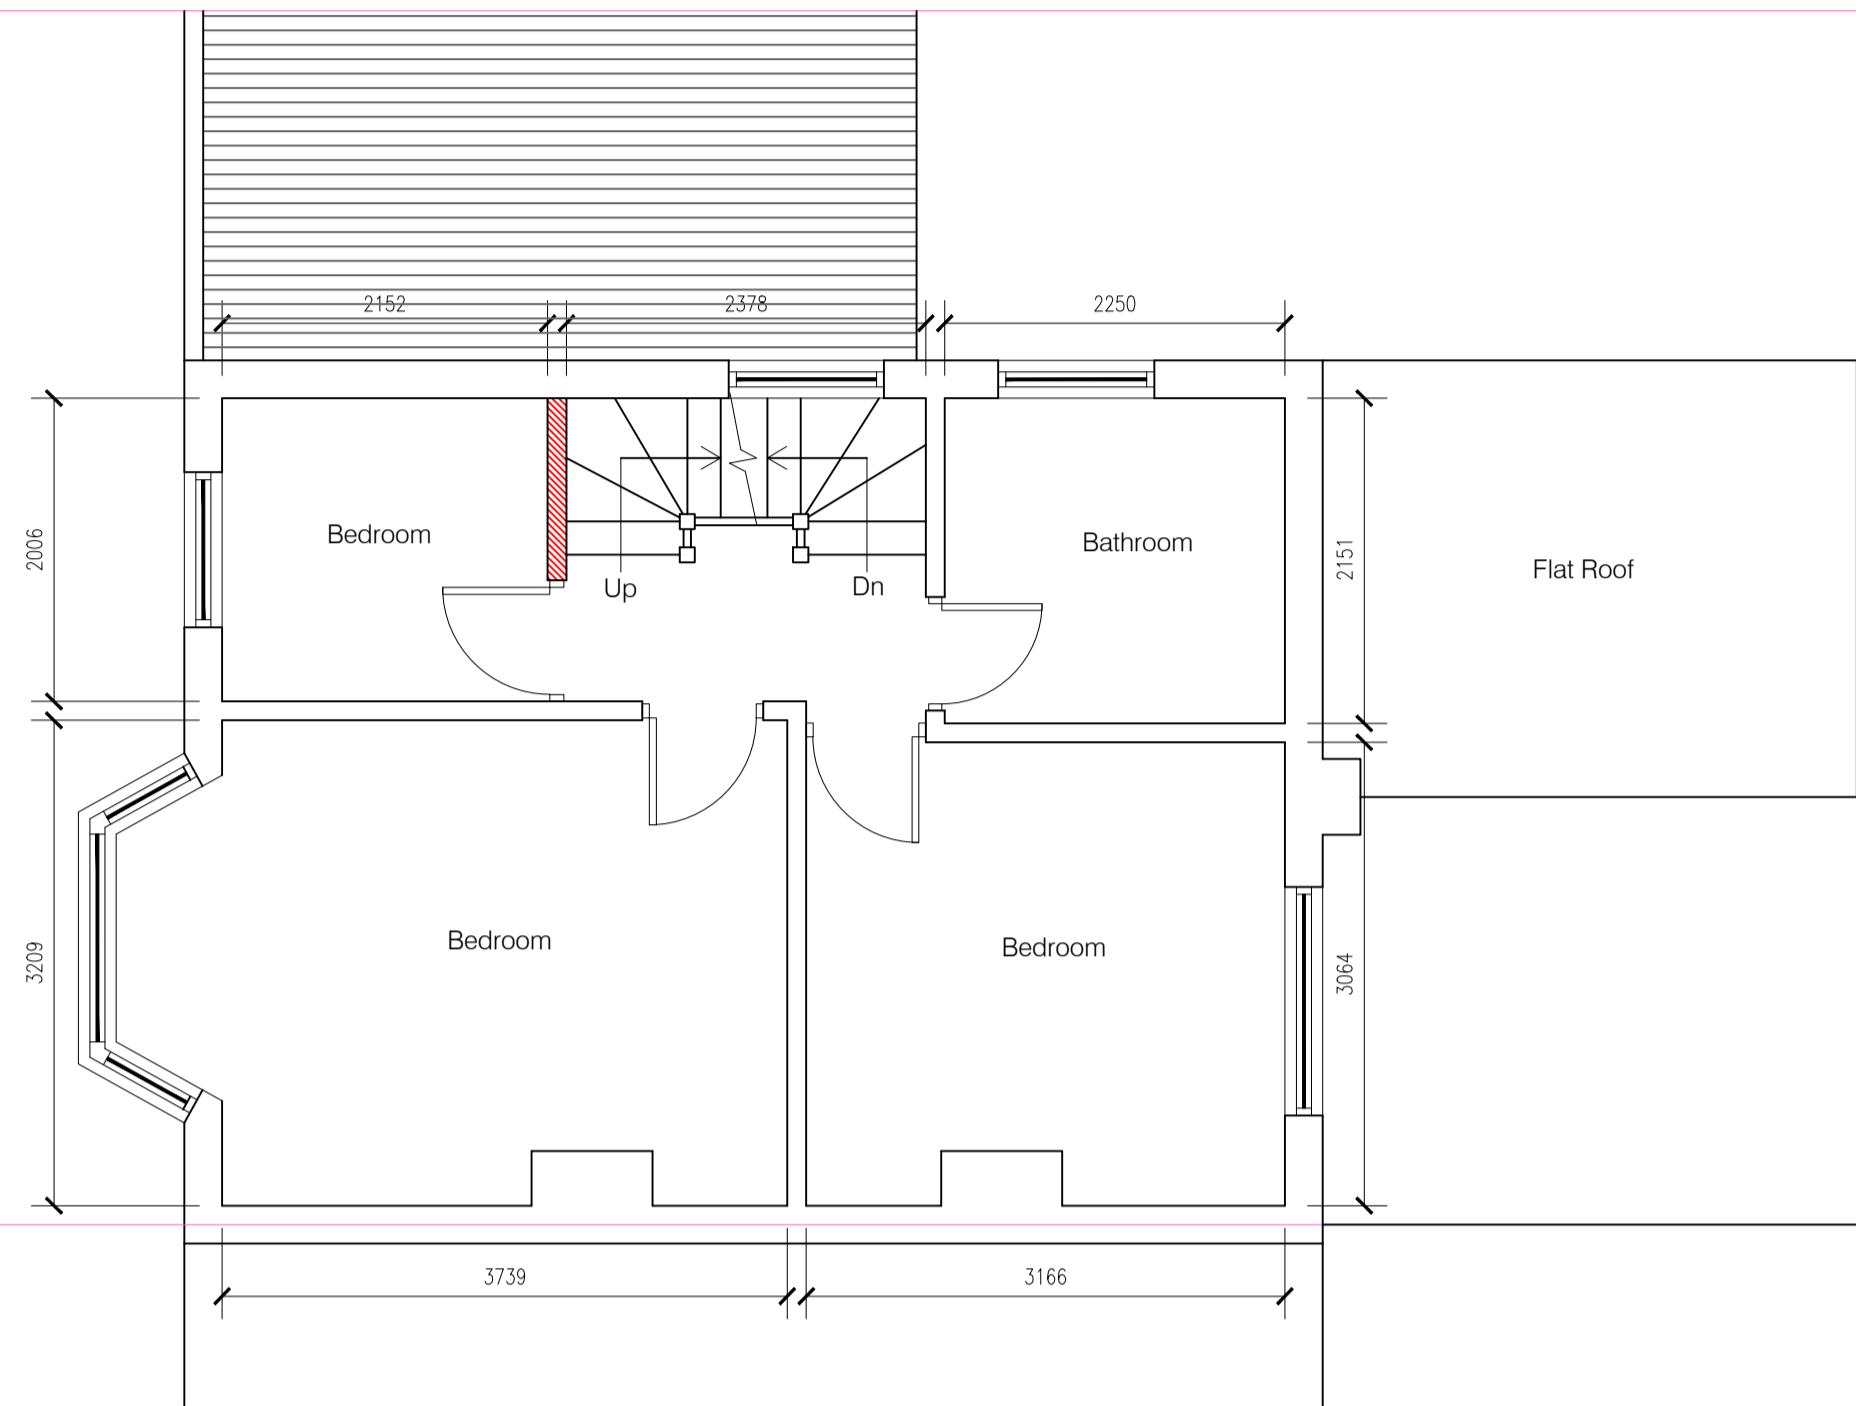


PROPOSED FIRST FLOOR PLAN

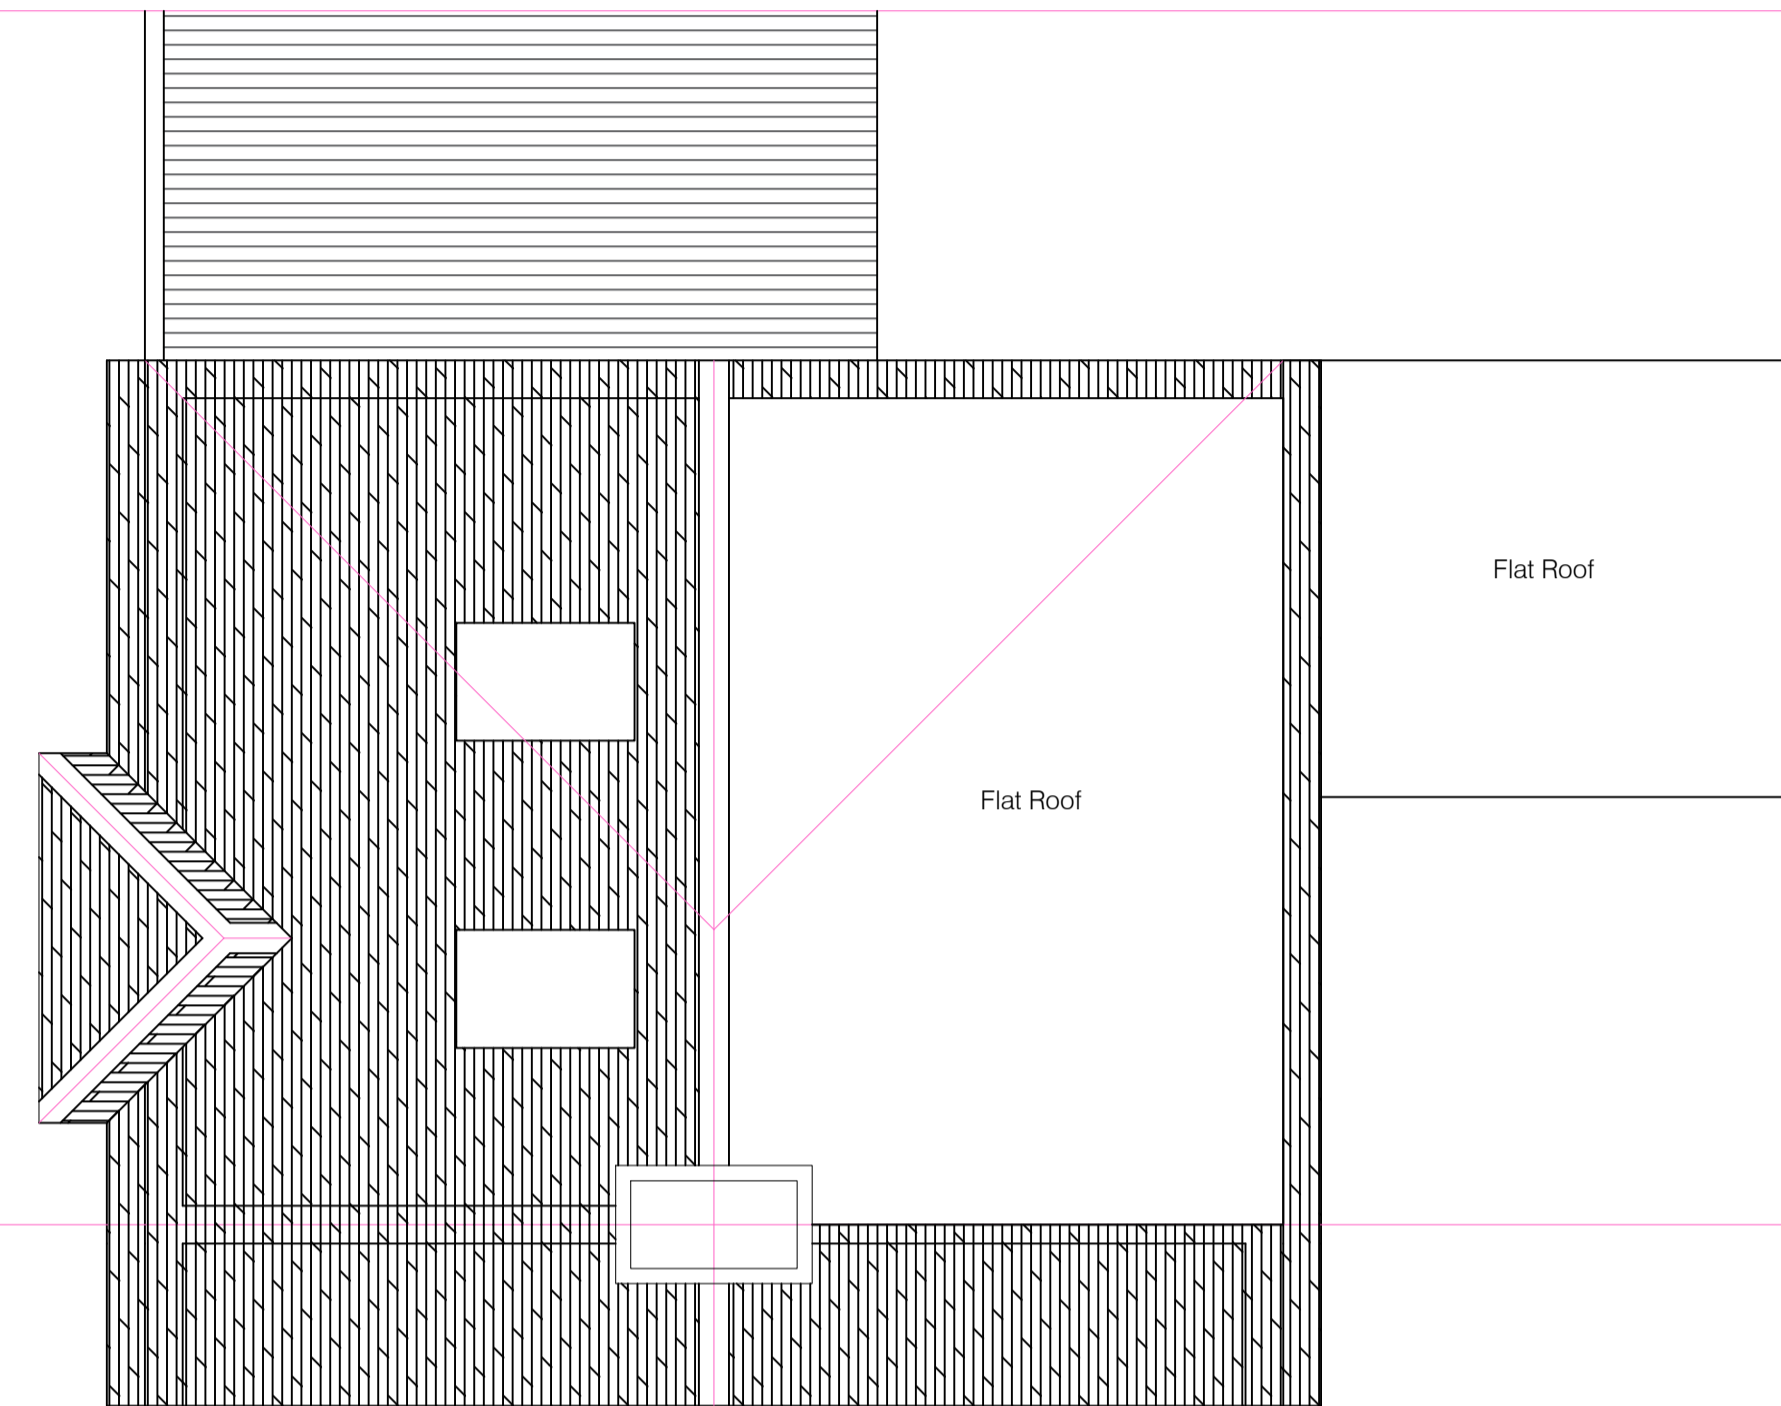



PROPOSED ROOF PLAN

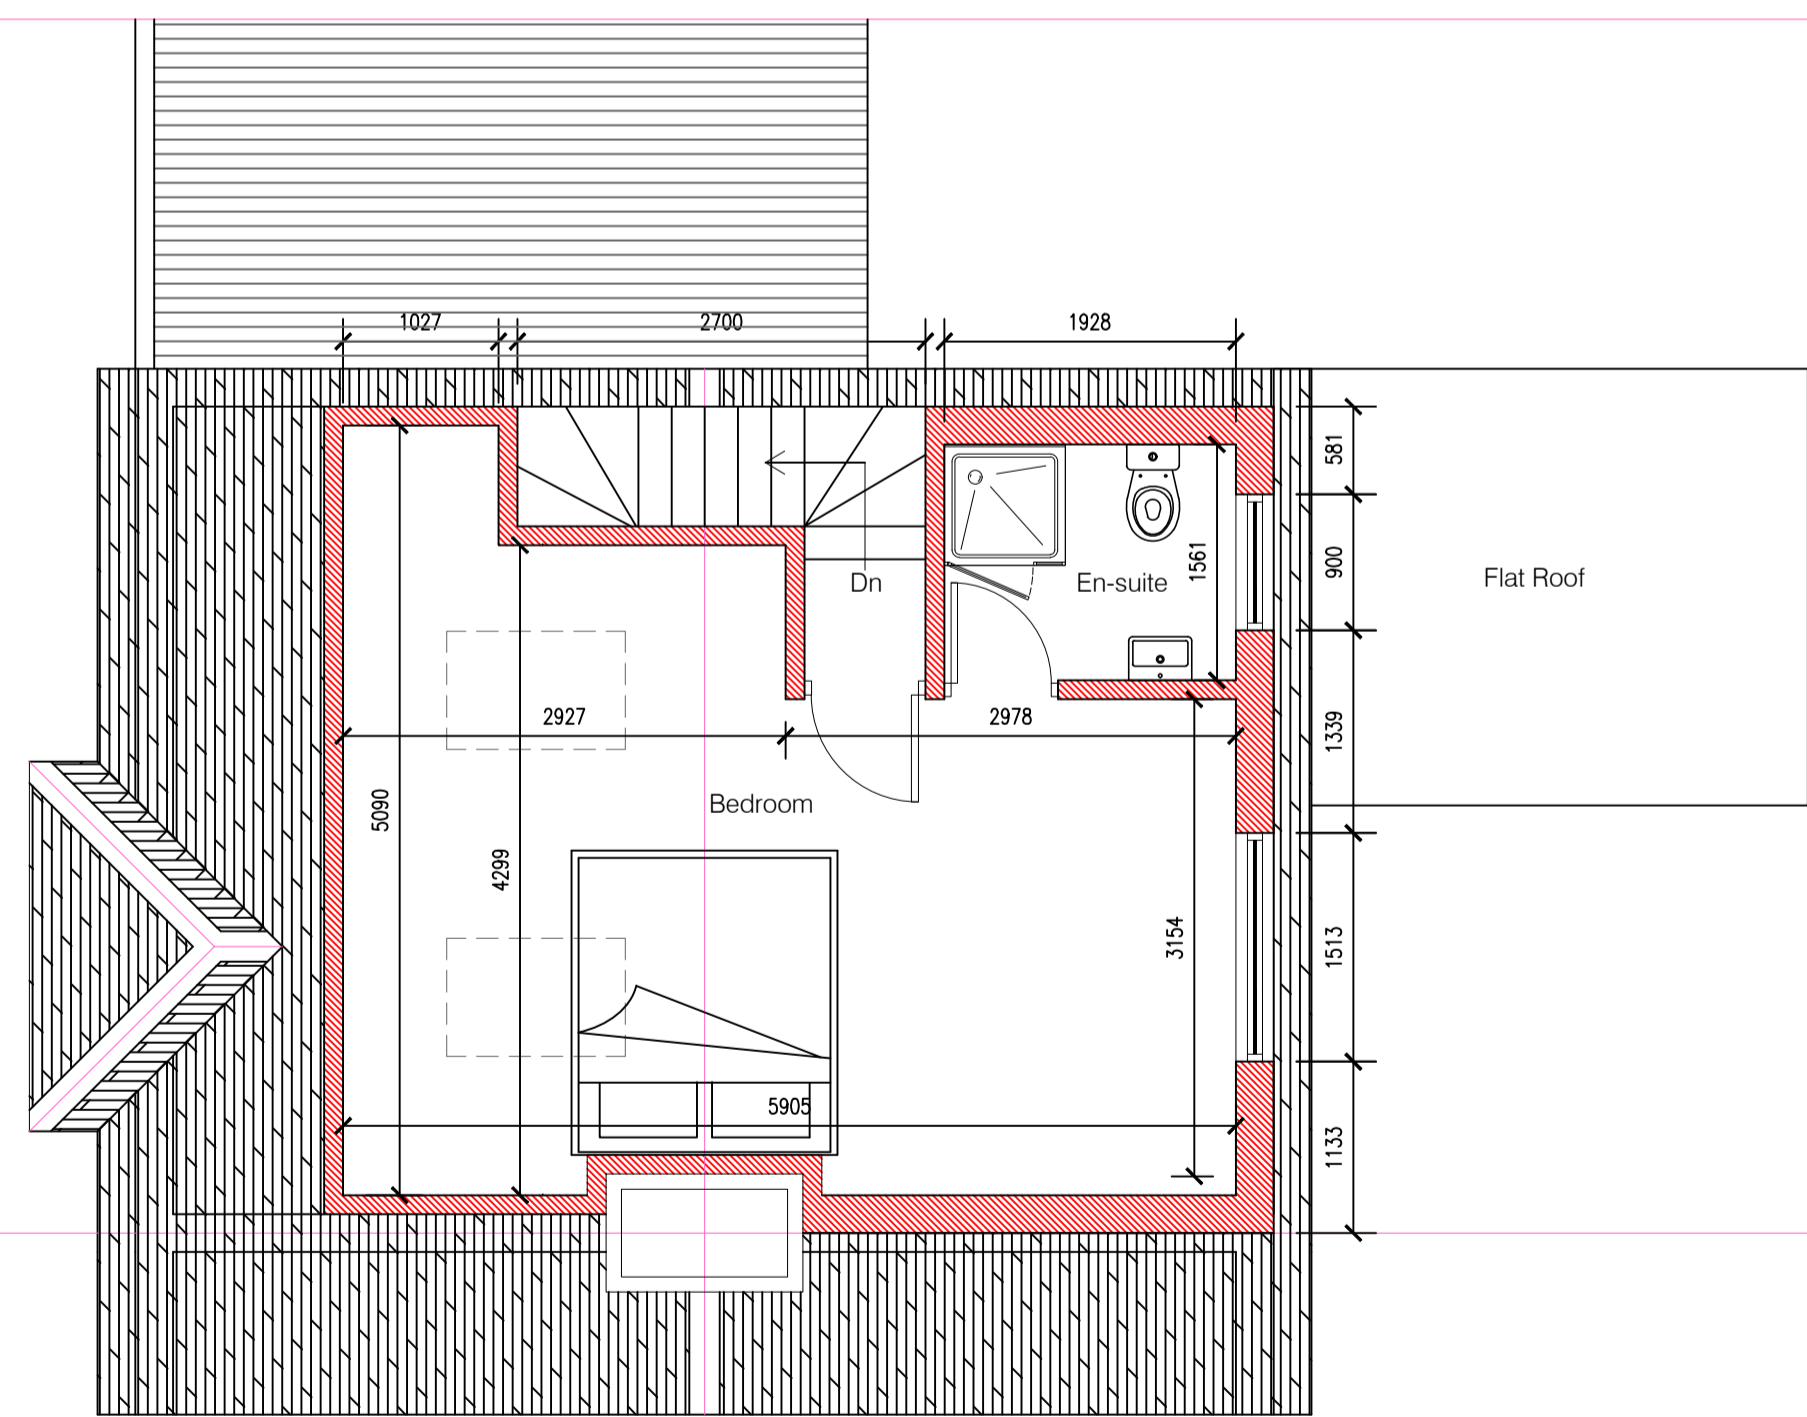

PROPOSED LOFT PLAN

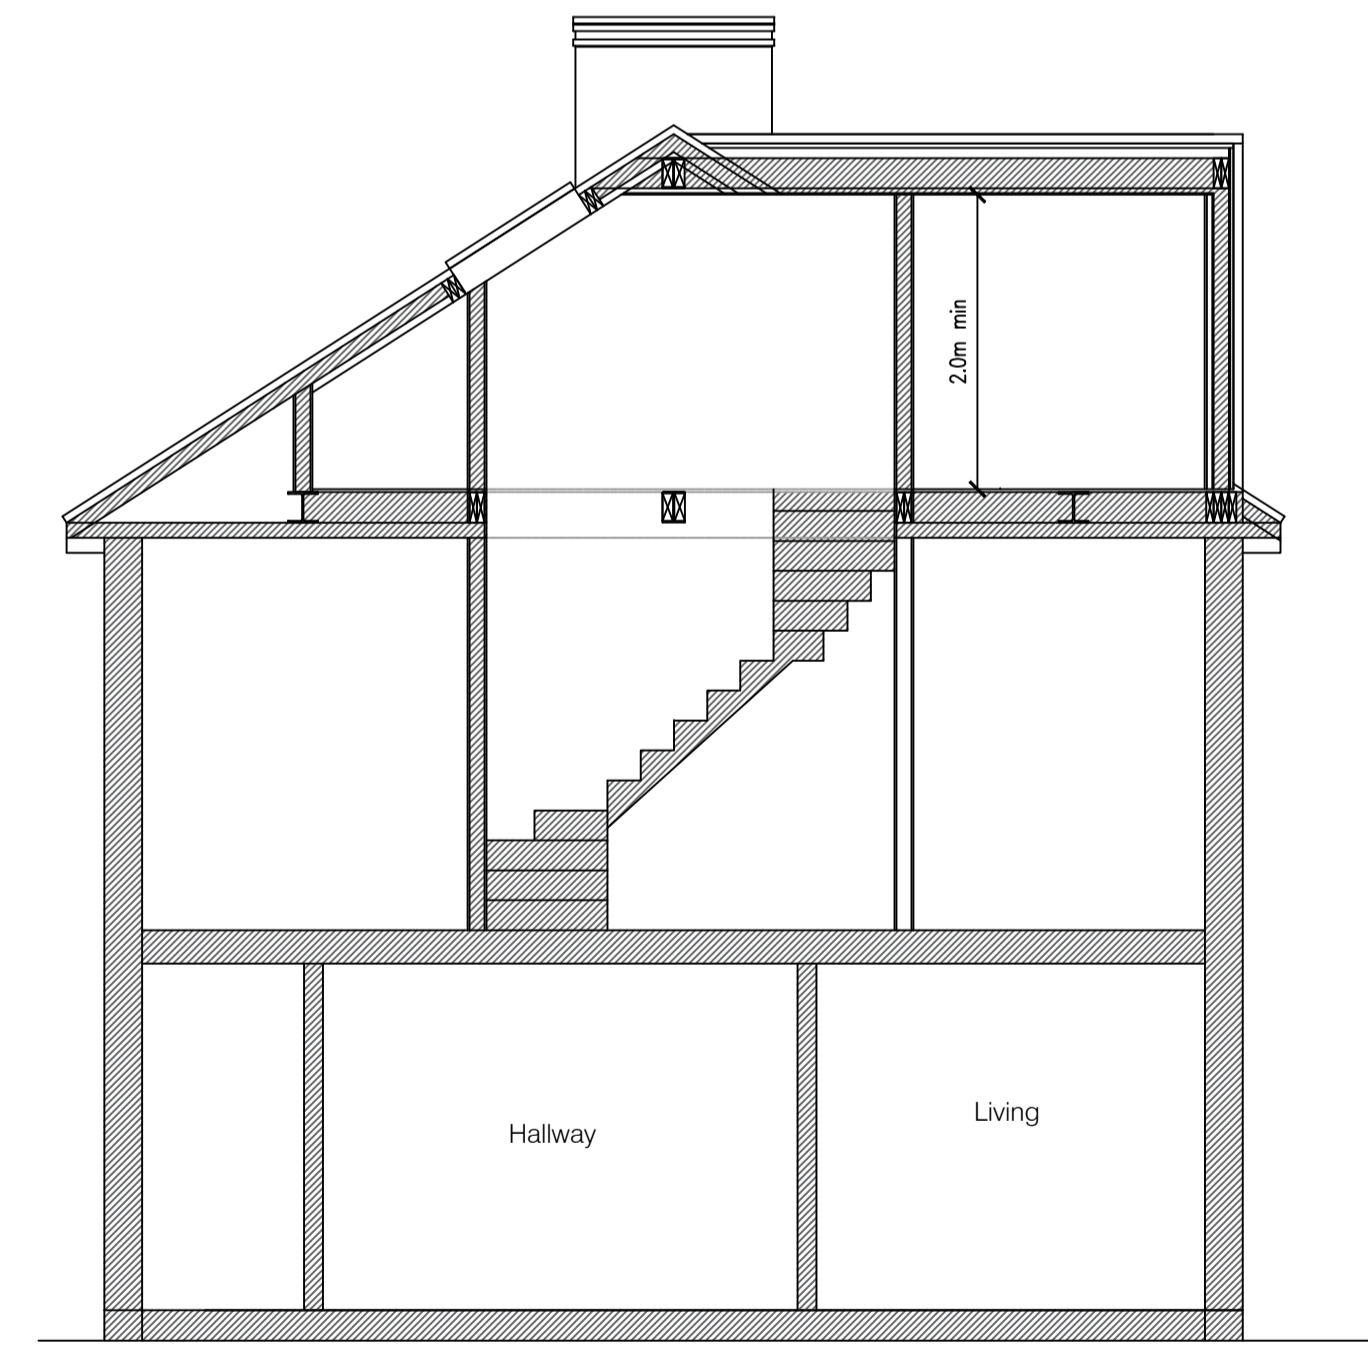

PROPOSED SECTION XX

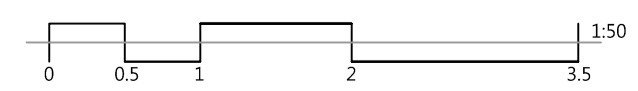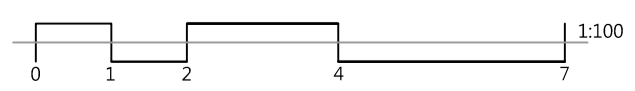

THIS DRAWING AND ALL THE INFORMATION SHOWN SHALL NOT BE COPIED, WHOLE OR IN PART, OR USED FOR ANY OTHER PURPOSE WITHOUT WRITTEN PERMISSION OF THE CIVSTRU ARCHITECTS & ENGINEERS. DO NOT COPYRIGHT. ALL DIMENSIONS ARE TO BE CHECKED ON SITE. ALL DRAWINGS TO BE READ IN CONJUNCTION WITH SPECIFICATION.

CLIENT: 9 LAWRENCE DR, ICKENHAM, LUXBRIDGE UB10 8RN, UK
 PROJECT: SINGLE STOREY REAR EXTENSION & LOFT CONSERVATION
 TITLE: PROPOSED FLOOR PLANS
 DATE: 07/05/2026 SCALE: 1:50 @ A1 DRAWING NUMBER: 02







EXISTING FRONT ELEVATION





EXISTING REAR ELEVATION

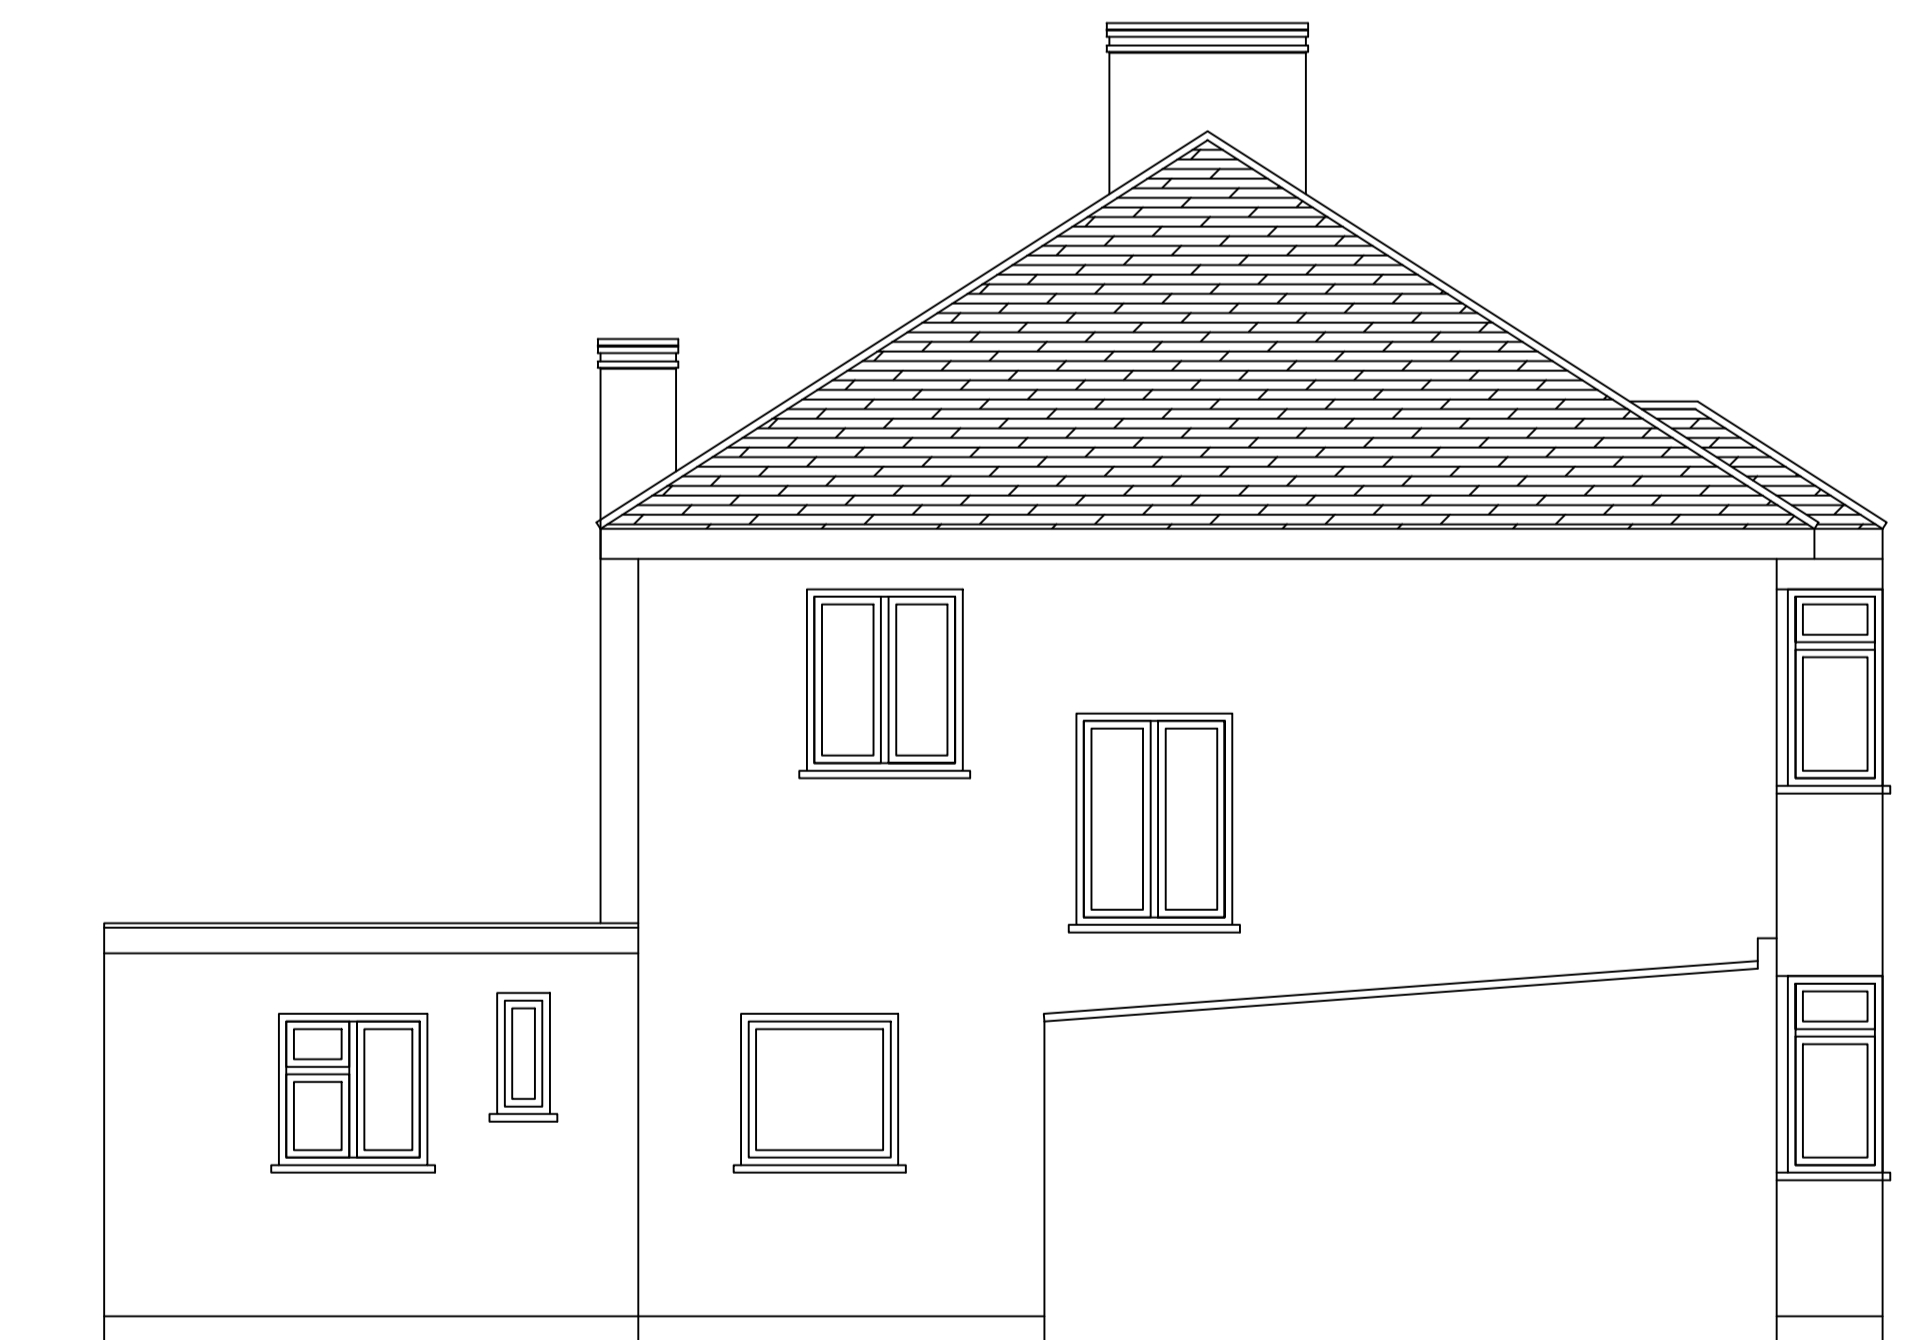

EXISTING SIDE ELEVATION A

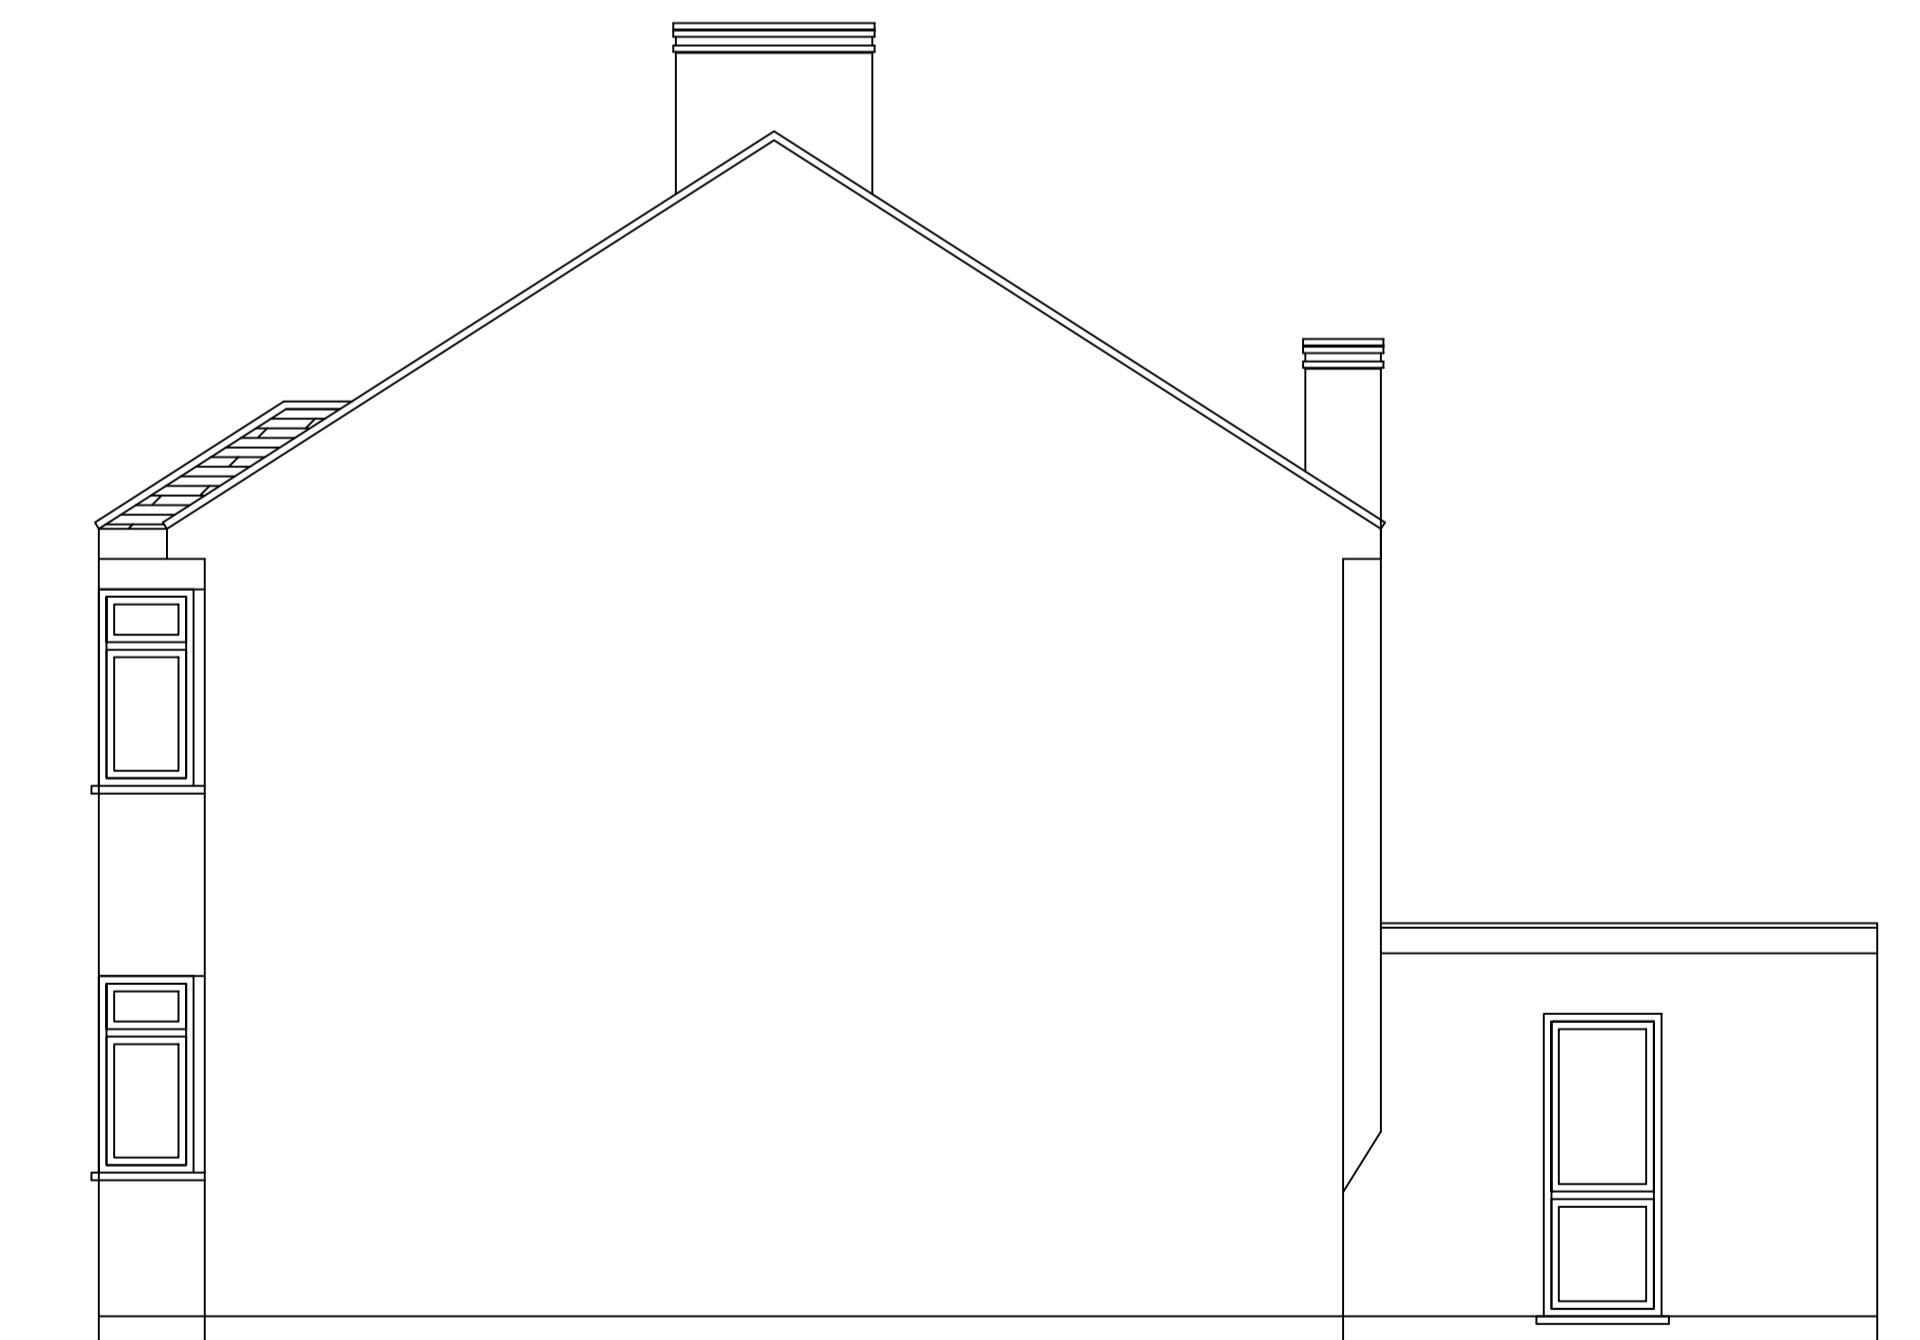



EXISTING SIDE ELEVATION B

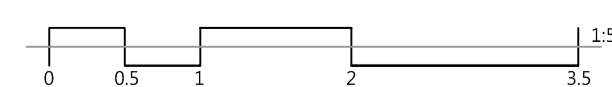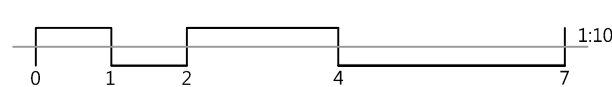




THIS DRAWING AND ALL THE INFORMATION SHOWN SHALL NOT BE COPIED, WHOLE OR IN PART, OR USED FOR ANY OTHER PURPOSE WITHOUT WRITTEN PERMISSION OF THE CIVSTRU ARCHITECTS & ENGINEERS. DO NOT COPYRIGHT.
ALL DIMENSIONS ARE TO BE CHECKED ON SITE. ALL DRAWINGS TO BE READ IN CONJUNCTION WITH SPECIFICATION.

CLIENT: 9 LAWRENCE DR, ICKENHAM, LUXBRIDGE UB10 8RN, UK
PROJECT: SINGLE STOREY REAR EXTENSION & LOFT CONSERVATION
TITLE: EXISTING ELEVATIONS
DATE: 07/05/2026 SCALE: 1:50 @ A1 DRAWING NUMBER: 03



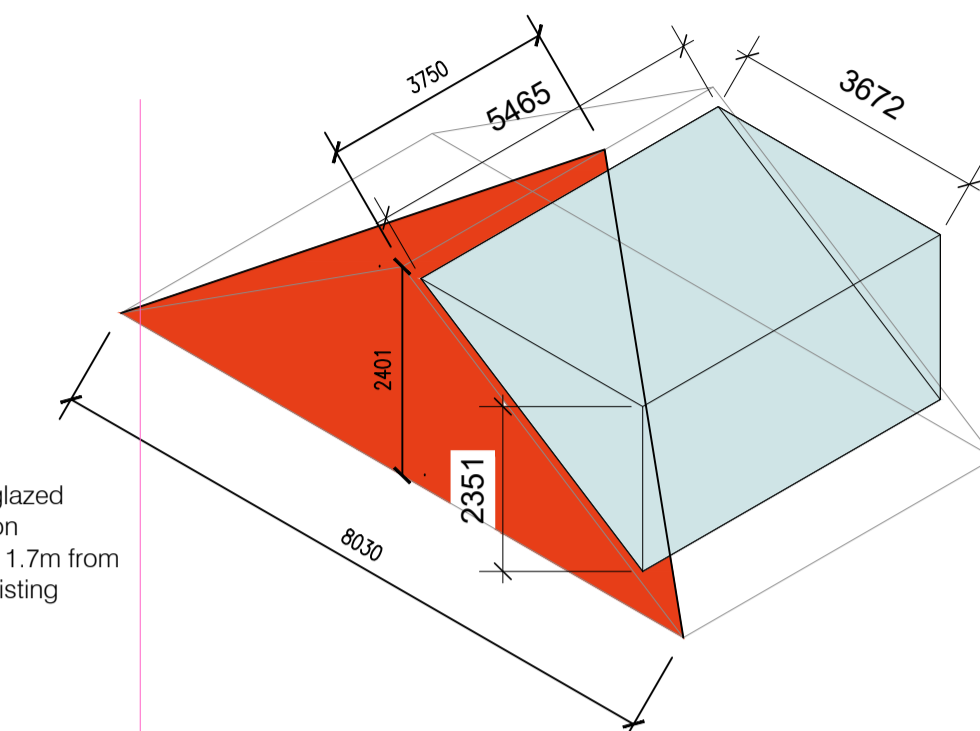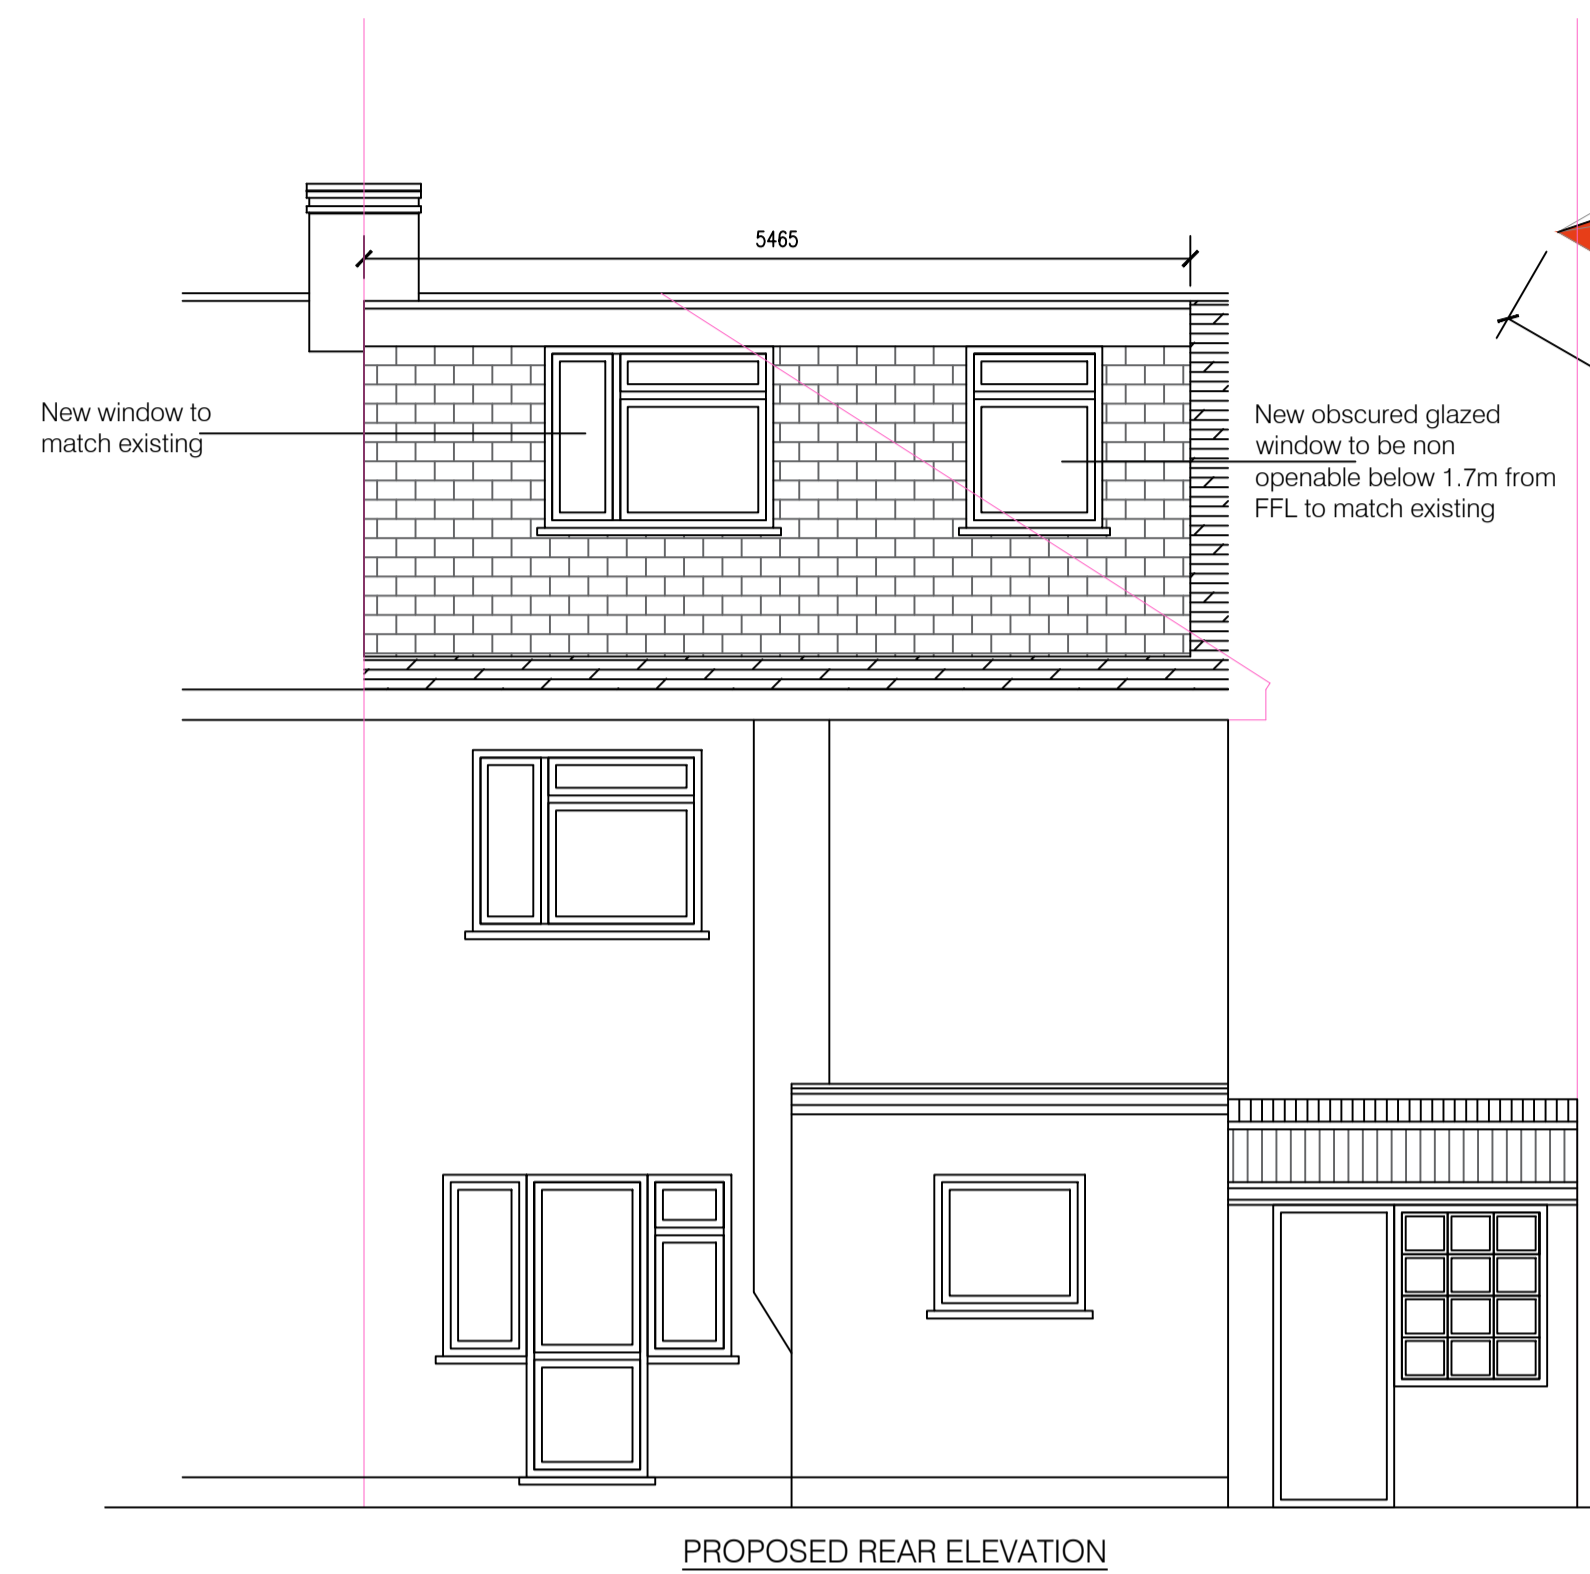

Dormer 1 = 4.31 (Area) x 5.46 (Length) = 23.53 m³
 Hip to gable = 12.05 m³
 Total Volume = 23.53 + 12.05 = 35.58 m³

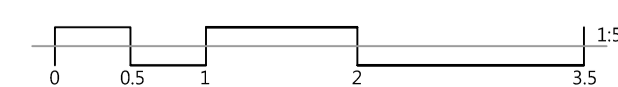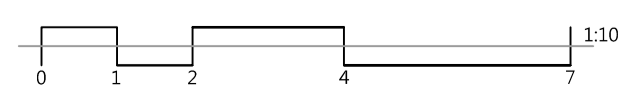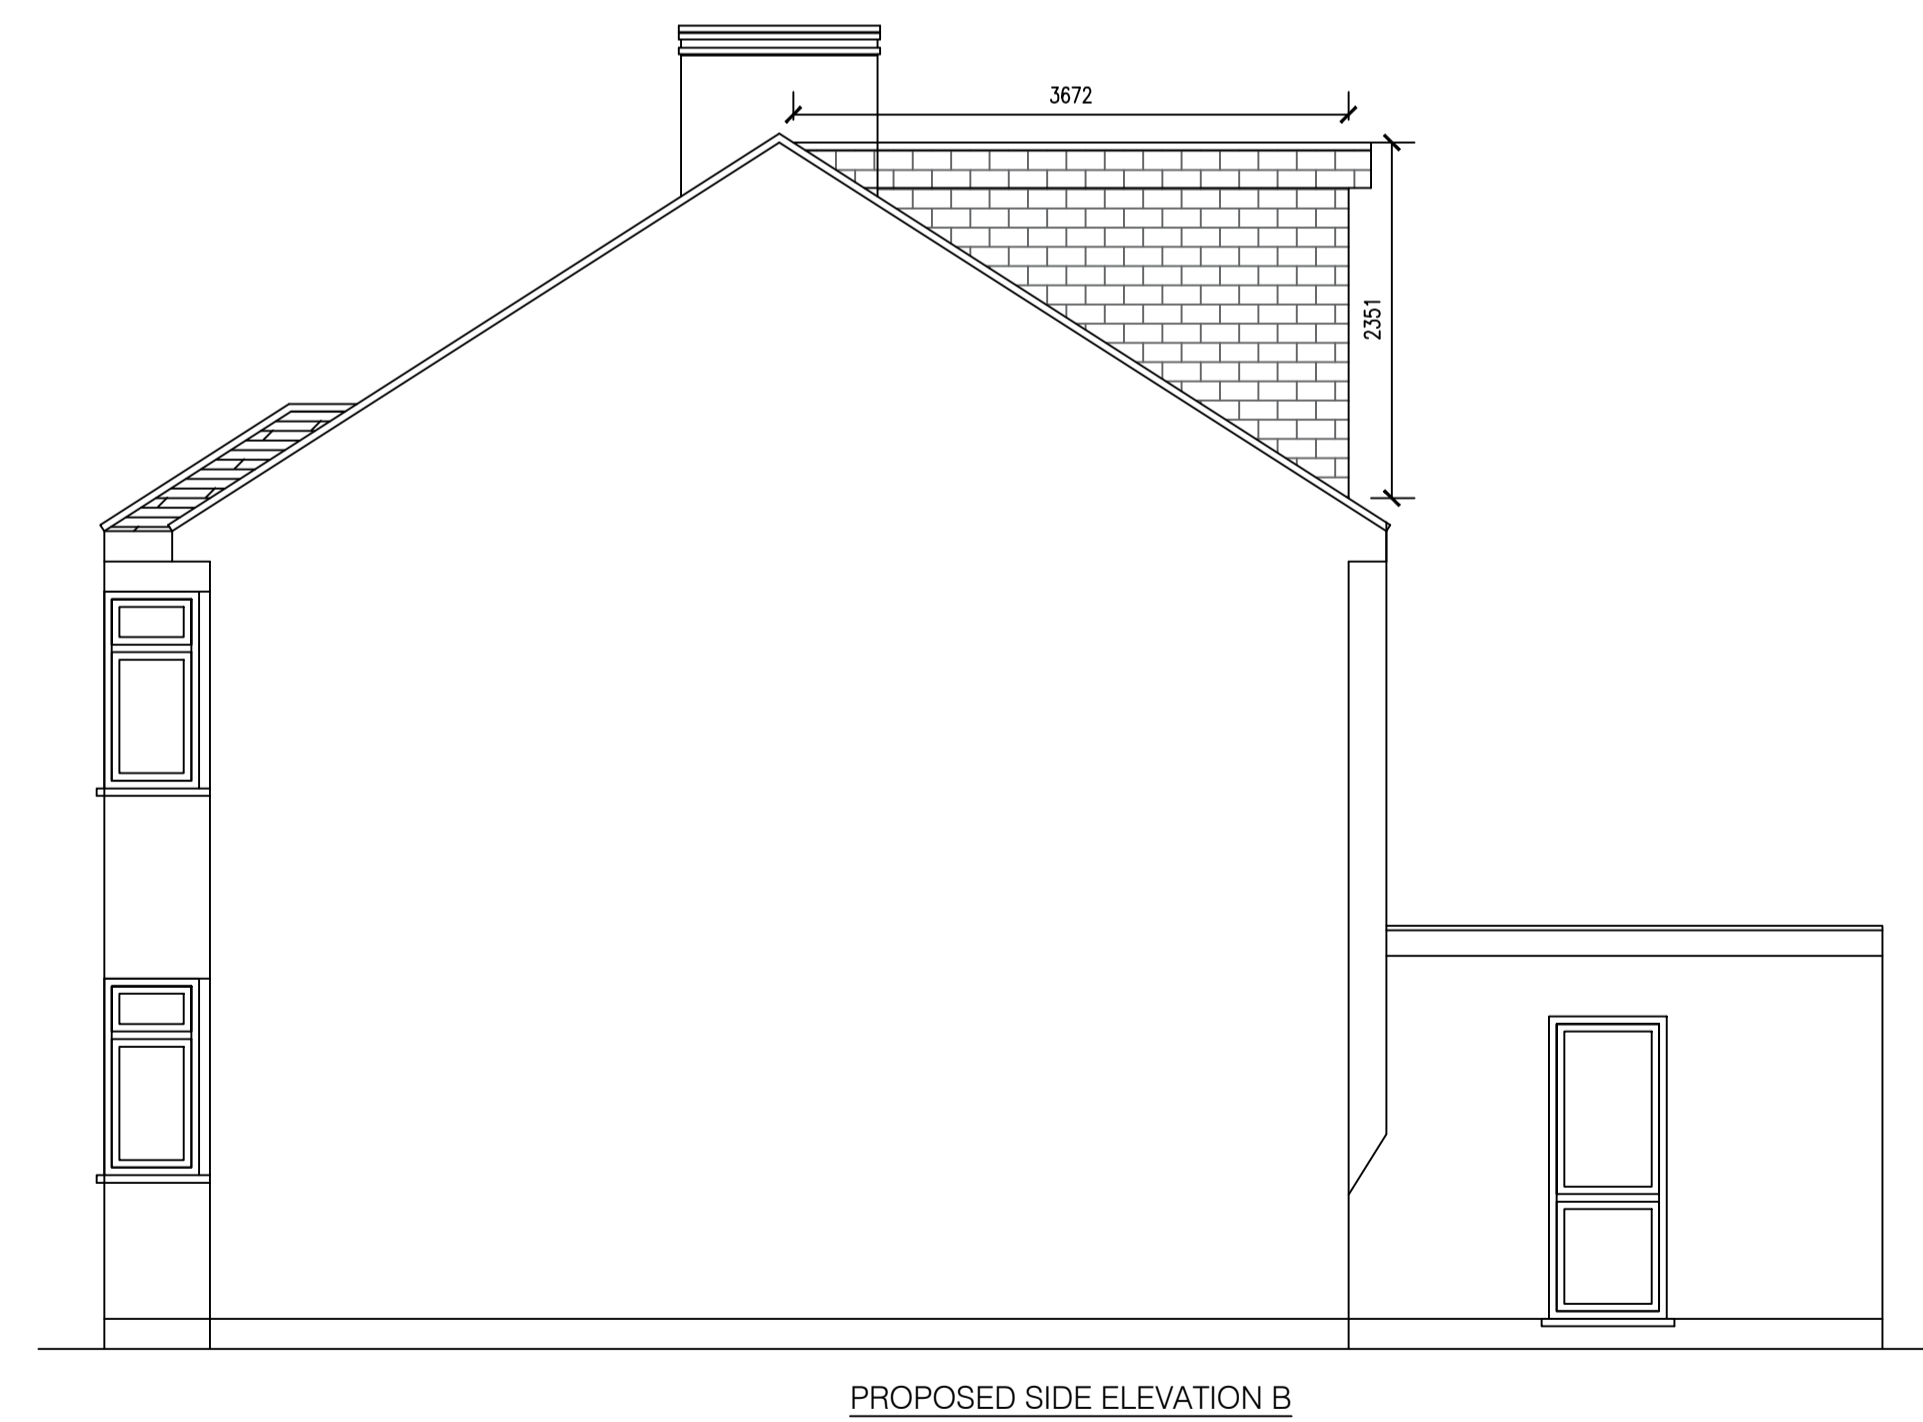

THIS DRAWING AND ALL THE INFORMATION SHOWN SHALL NOT BE COPIED, WHOLE OR IN PART, OR USED FOR ANY OTHER PURPOSE WITHOUT WRITTEN PERMISSION OF THE CIVSTRU ARCHITECTS & ENGINEERS. DO NOT COPYRIGHT.
 ALL DIMENSIONS ARE TO BE CHECKED ON SITE. ALL DRAWINGS TO BE READ IN CONJUNCTION WITH SPECIFICATION.


CLIENT: 9 LAWRENCE DR. ICKENHAM, LUXBRIDGE UB10 8RN, UK
 PROJECT: SINGLE STOREY REAR EXTENSION & LOFT CONSERVATION
 TITLE: PROPOSED ELEVATIONS
 DATE: 07/05/2026 SCALE: 1:50 @ A1 DRAWING NUMBER: 04





THIS DRAWING AND ALL THE INFORMATION SHOWN SHALL NOT BE COPIED WHOLE, OR IN PART, OR USED FOR ANY OTHER PURPOSE WITHOUT WRITTEN PERMISSION OF THE CIVSTRU ARCHITECTS & ENGINEERS. DO NOT COPYRIGHT.

ALL DIMENSIONS ARE TO BE CHECKED ON SITE. ALL DRAWINGS TO BE READ IN CONJUNCTION WITH SPECIFICATION.

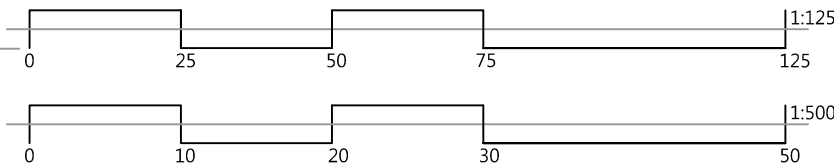

CLIENT: 9 LAWRENCE DR, ICKENHAM, UXBRIDGE UB10 8RN, UK

PROJECT: SINGLE STOREY REAR EXTENSION & LOFT CONSERVATION

TITLE: BLOCK & LOCATION PLAN

DATE: 07/05/2026 SCALE: 1:500/1250 @ A1 DRAWING NUMBER: 05

