

VISUAL SCALE 1:50 @ A3

1 Existing Ground Floor
1 : 50


GENERAL NOTES:

1. DO NOT SCALE FROM THE DRAWINGS
2. ALL DIMENSIONS ARE IN MILLIMETER.
3. VERIFY ALL DIMENSIONS AND CONDITIONS BEFORE BUILDING OR STARTING CONSTRUCTION.
4. NOTIFY THE DESIGNER IMMEDIATELY OF ANY DISCREPANCY OR VARIATION.
5. ALL WORK TO COMPLY WITH CURRENT BUILDING REGULATIONS AND CODES OF PRACTICE.


Art @ Rooshika
NISARG@HOTMAIL.COM
+44 - 7951491310

| | | |
|---------|-----------------------------------|--|
| PROJECT | 3 Brearley Close Uxbridge UB8 1JJ | |
| SHEET | Existing Ground Floor Plan | |


| | | |
|------------|----------------|--------------|
| CLIENT | Ms P Nagpal | |
| Date | Project number | Scale (@ A3) |
| Issue Date | Project Number | |
| Drawn by | DRWAING NUMBER | REV |
| Author | A101 | |
| Checked by | | |
| Checker | | |

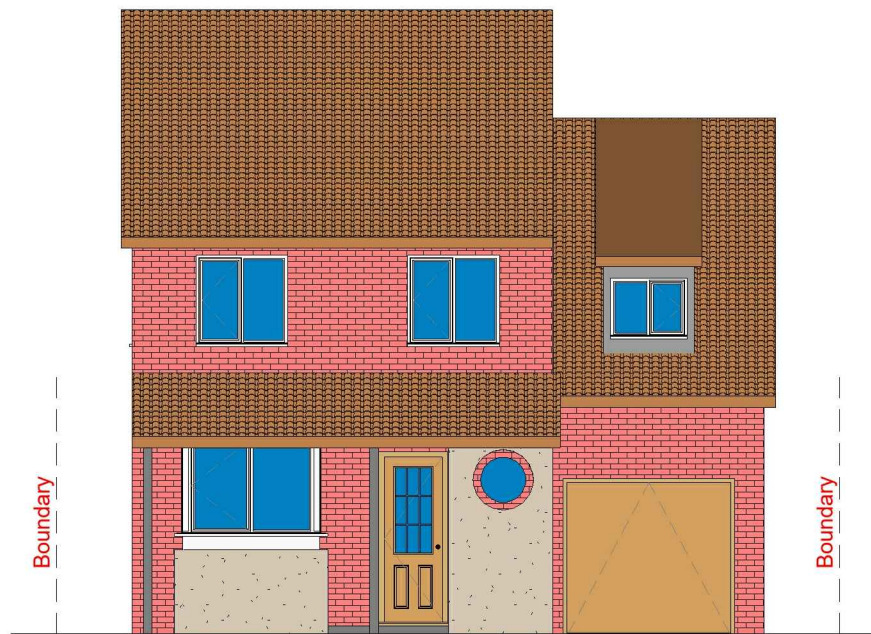


1 Existing Front_Elevation
1 : 100

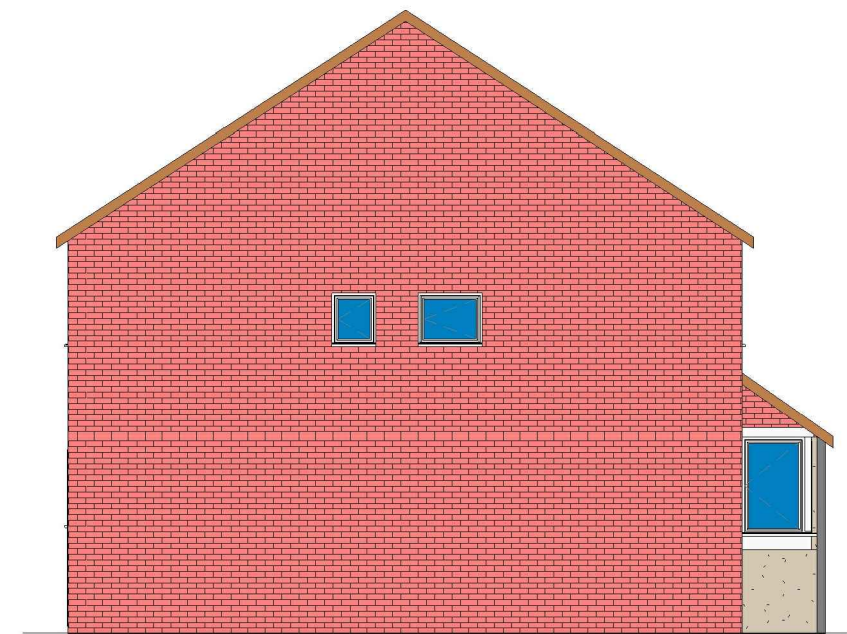


2 Existing Side 01_Elevation
1 : 100

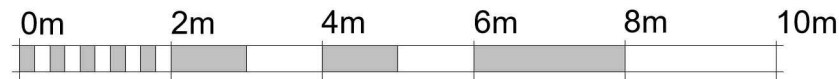

VISUAL SCALE 1:100 @ A3

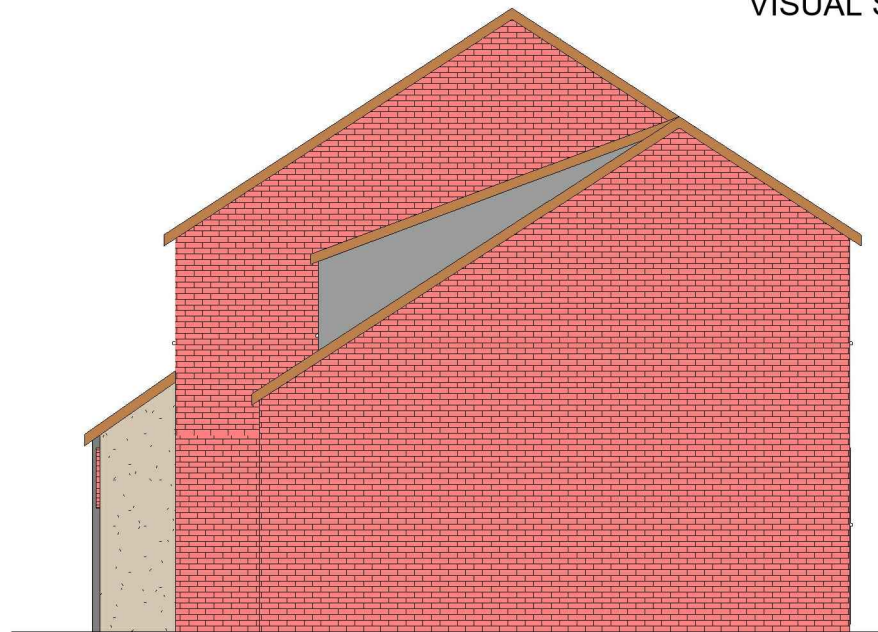

4 Existing Side 02_Elevation
1 : 100

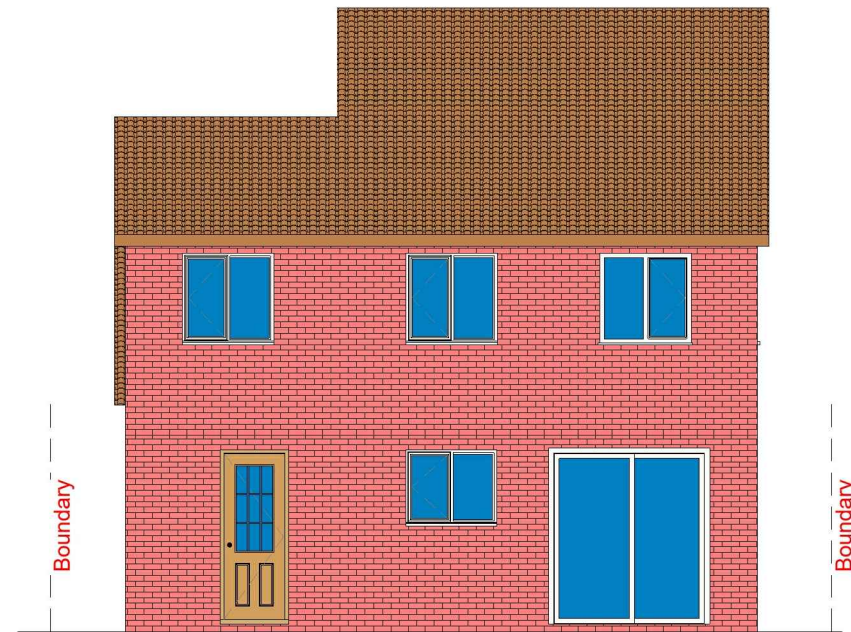

3 Existing Rear_Elevation
1 : 100

GENERAL NOTES:

1. DO NOT SCALE FROM THE DRAWINGS
2. ALL DIMENSIONS ARE IN MILLIMETER.
3. VERIFY ALL DIMENSIONS AND CONDITIONS BEFORE BUILDING OR STARTING CONSTRUCTION.
4. NOTIFY THE DESIGNER IMMEDIATELY OF ANY DISCREPANCY OR VARIATION.
5. ALL WORK TO COMPLY WITH CURRENT BUILDING REGULATIONS AND CODES OF PRACTICE.



Art @ Rooshika

NISARG@HOTMAIL.COM

+44 - 7951491310

| | | | | | |
|---------|-----------------------------------|--|------------|----------------|--------------|
| PROJECT | 3 Brearley Close Uxbridge UB8 1JJ | | CLIENT | Ms P Nagpal | |
| SHEET | Existing Elevations | | Date | Project number | Scale (@ A3) |
| | | | Issue Date | Project Number | |
| | | | Drawn by | DRWAING NUMBER | REV |
| | | | Author | A102 | |
| | | | Checked by | | |
| | | | Checker | | |

1

Proposed Ground Floor

1 : 50

- FD30** Fire check doors 30 min fire resistance with smoke seal and self closing
- HD** Heat Detector comply with BS 5466 2:2016
- SA** Smoke alarm/detector to comply with BS EN14604
- EL** Emergency lights To be Installed in Accordance with BS5266: 2016



VISUAL SCALE 1:50 @ A3

Boundary

no. 4

Boundary

Assembly Point

Foam 6 litre foam spray

Call Point

Fire Alarm System comply with BS 5839:Part 1:2017


FIRE EXIT Fire Exit Sign Comply with BS 5499

CM Carbon Monoxide Detector

Extract Vent

The existing partitions forming the protected staircase must provide half-hour fire resistance. They must be lined with 12.5mm plasterboard and skim

The doors to Bedrooms and any habitable rooms and the final exit door must not be fitted with a key on the inside. Thumb turns are acceptable

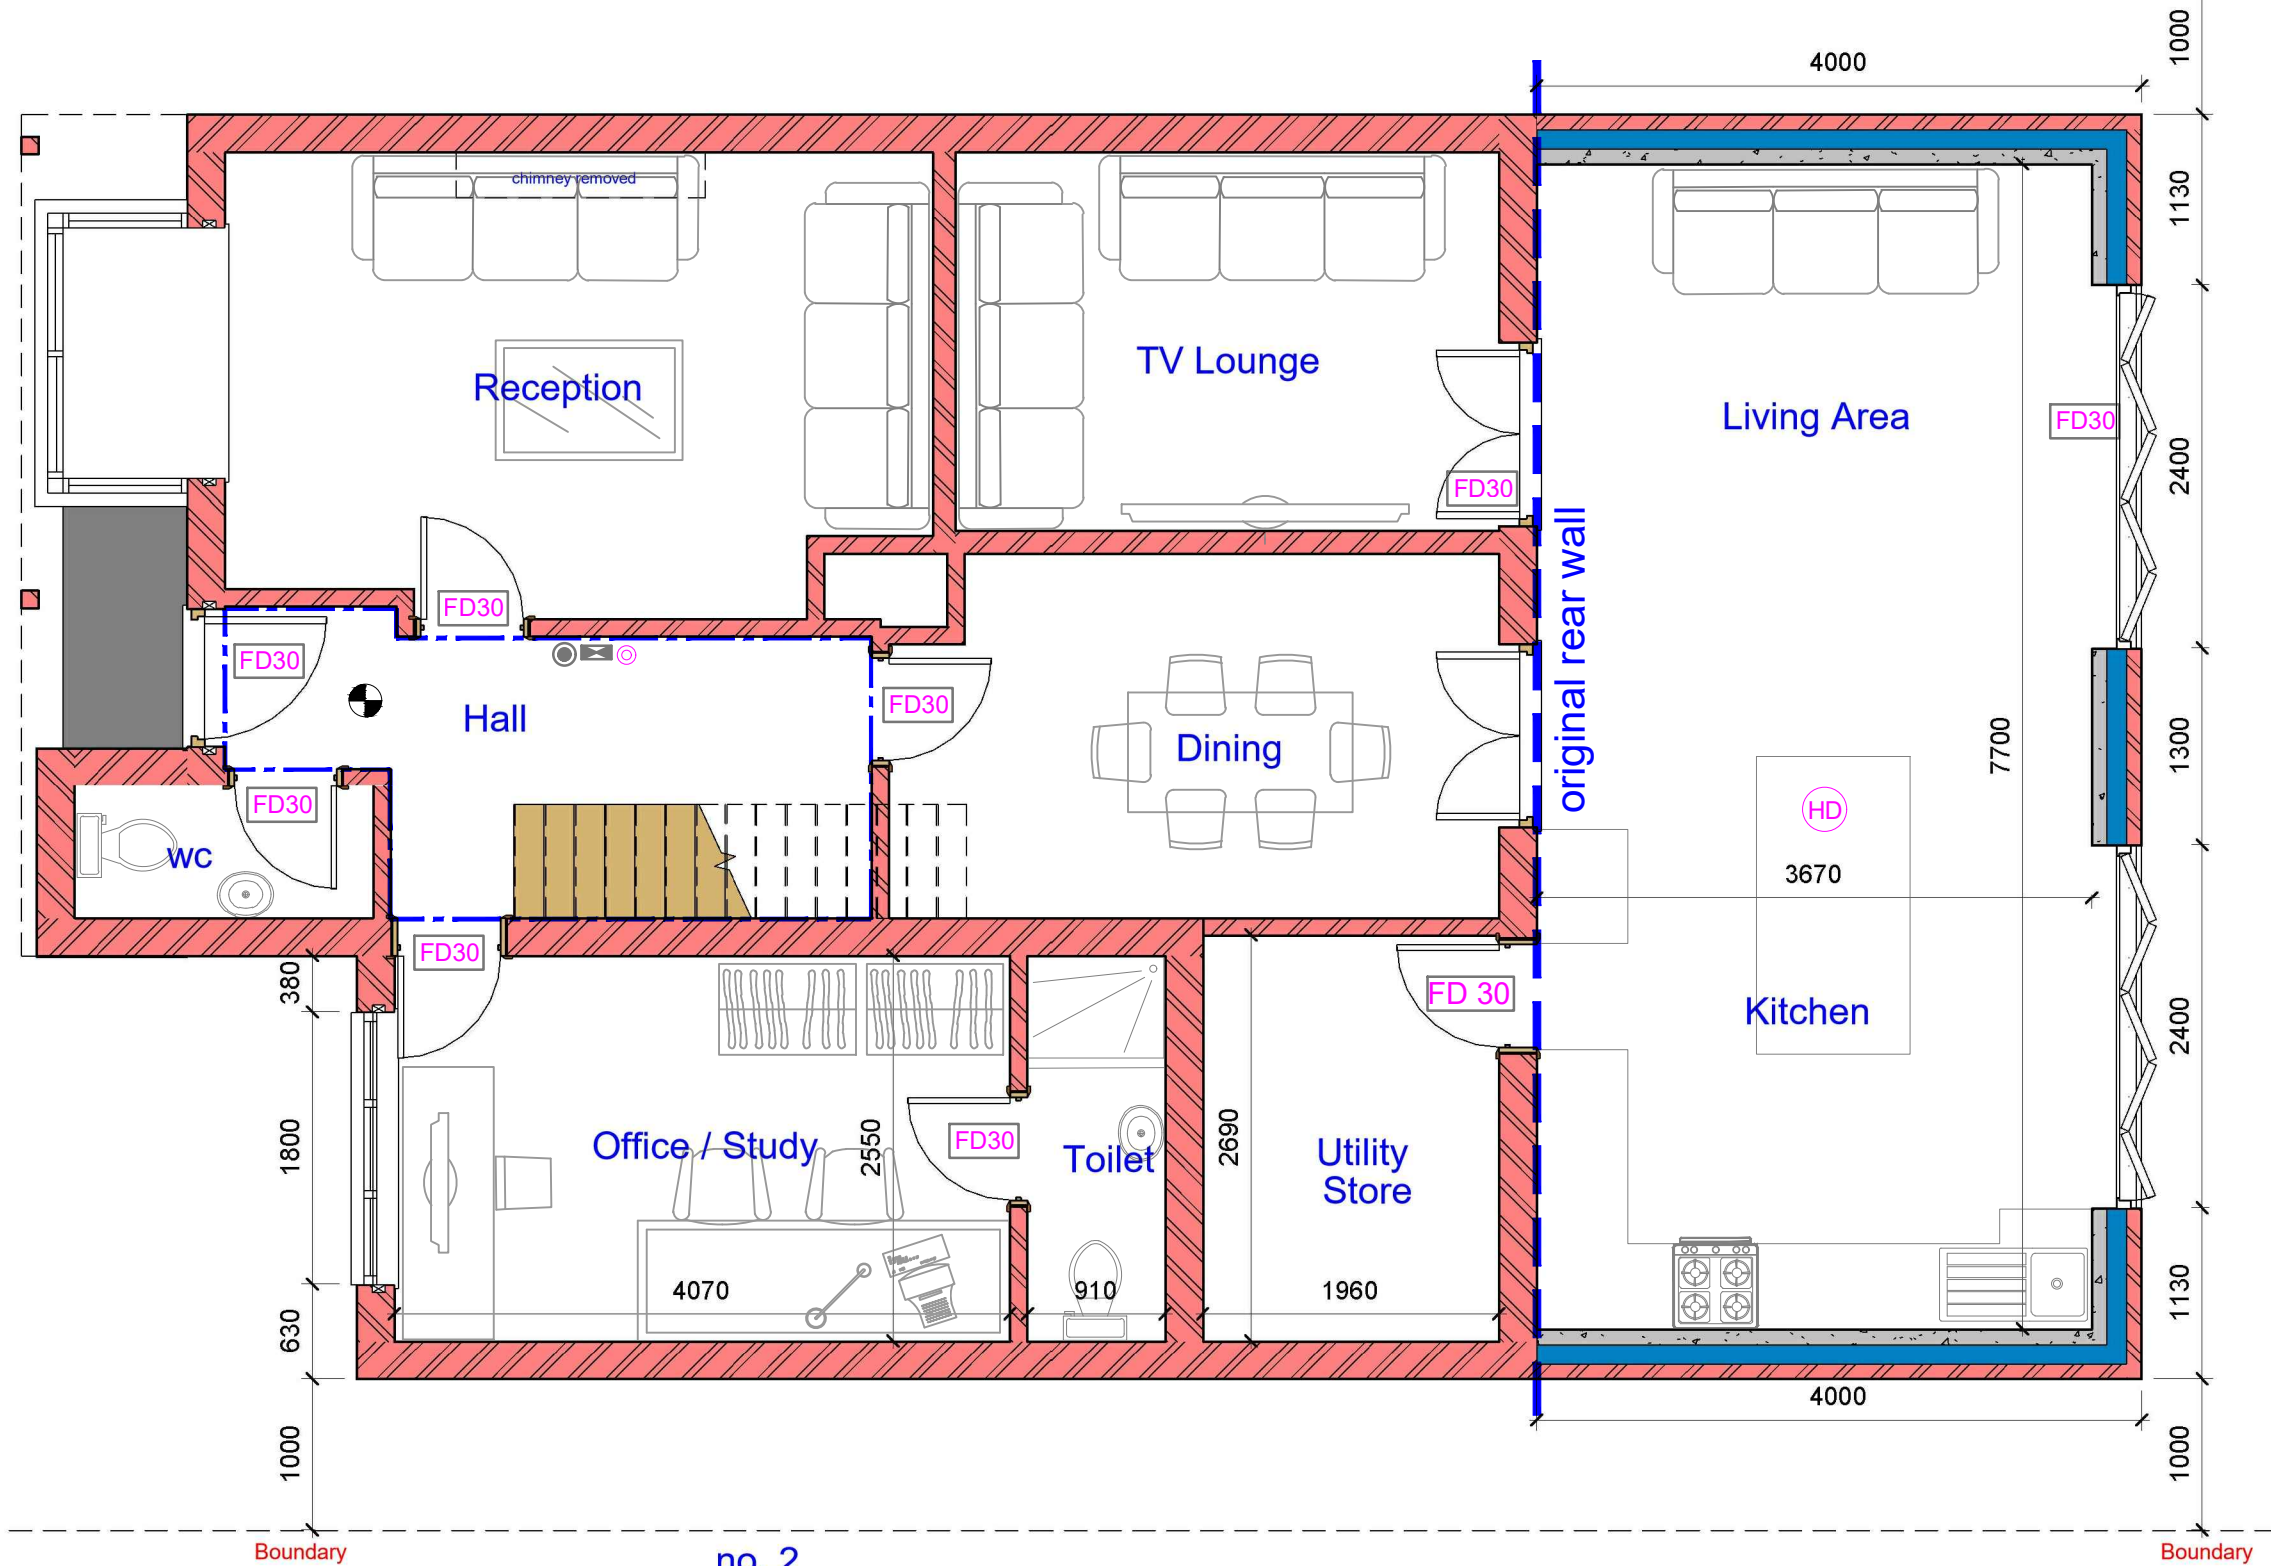

GENERAL NOTES:

1. DO NOT SCALE FROM THE DRAWINGS
2. ALL DIMENSIONS ARE IN MILLIMETER.
3. VERIFY ALL DIMENSIONS AND CONDITIONS BEFORE BUILDING OR STARTING CONSTRUCTION.
4. NOTIFY THE DESIGNER IMMEDIATELY OF ANY DISCREPANCY OR VARIATION.
5. ALL WORK TO COMPLY WITH CURRENT BUILDING REGULATIONS AND CODES OF PRACTICE.



Art @ Rooshika

NISARG@HOTMAIL.COM

+44 - 7951491310

PROJECT

3 Brearley Close Uxbridge UB8 1JJ

SHEET

Proposed Ground Floor Plan

CLIENT

Ms P Nagpal

Date

Issue Date

Drawn by

Author

Checked by

Checker

Project number


Project Number

DRWAING NUMBER

A103

Scale (@ A3)

REV



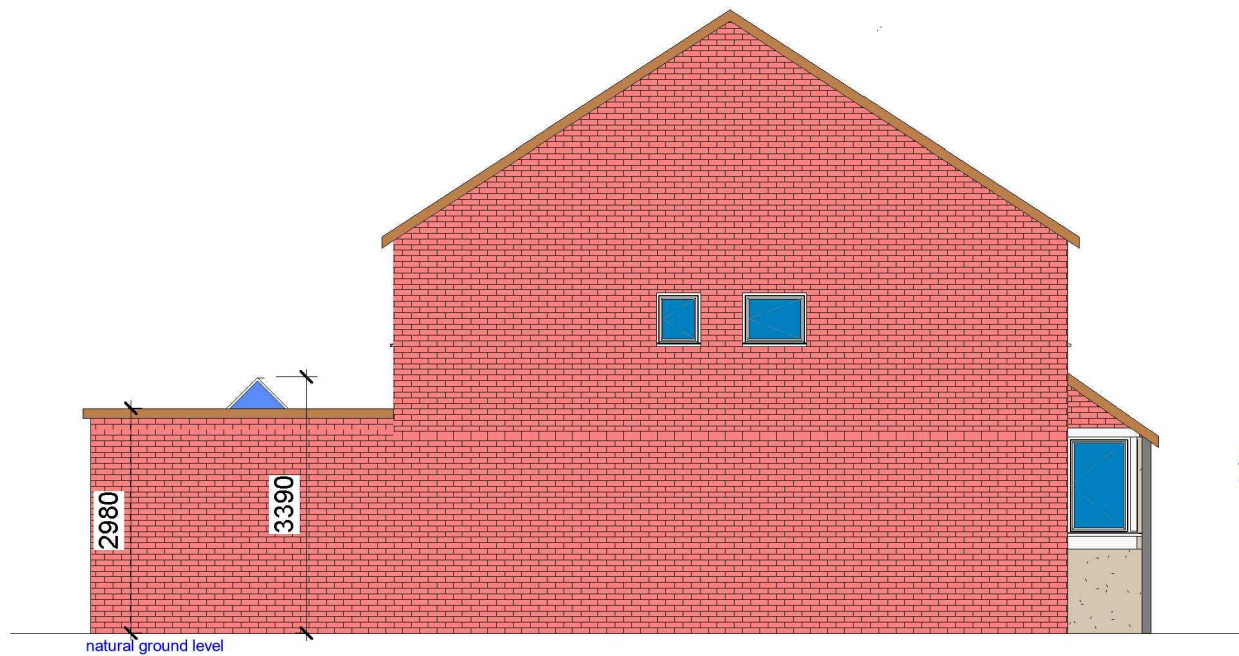


ALL PROPOSED MATERIALS/FINISHED TO MATCH WITH EXISTING.



1 Proposed Side 01_Elevation
1 : 100

2 Proposed Front_Elevation
1 : 100

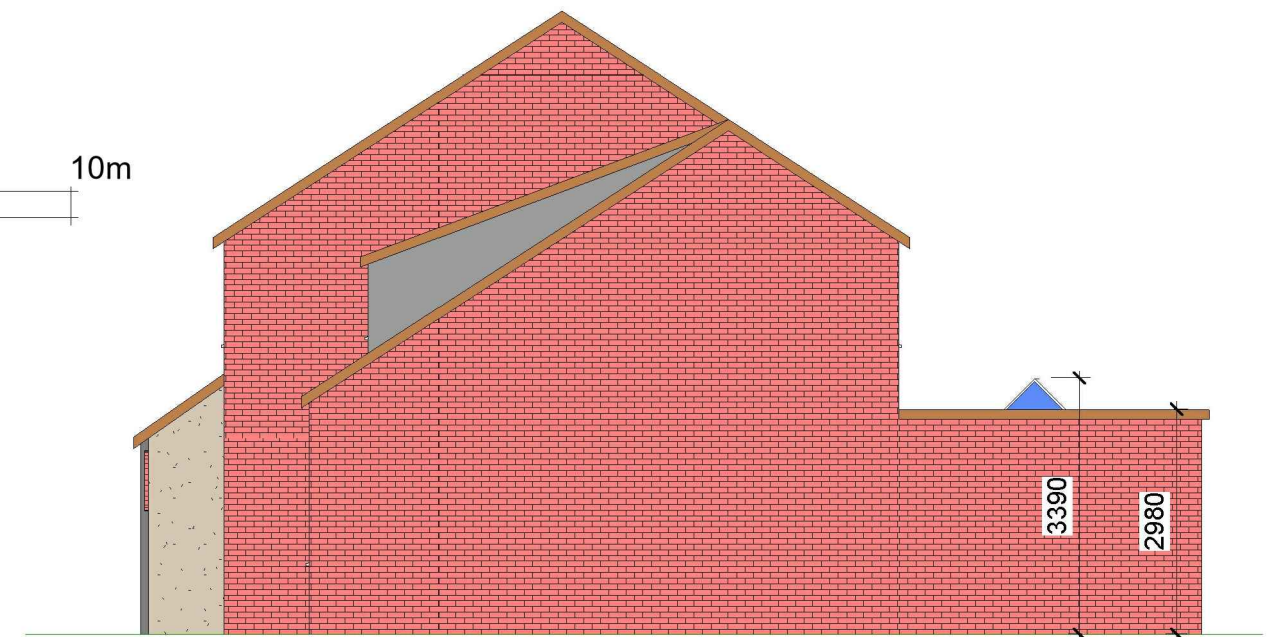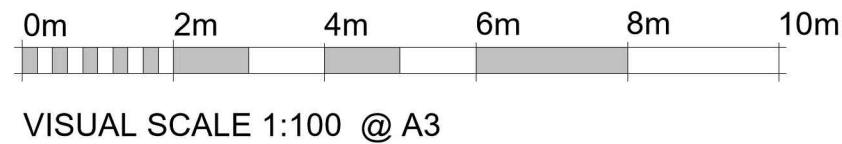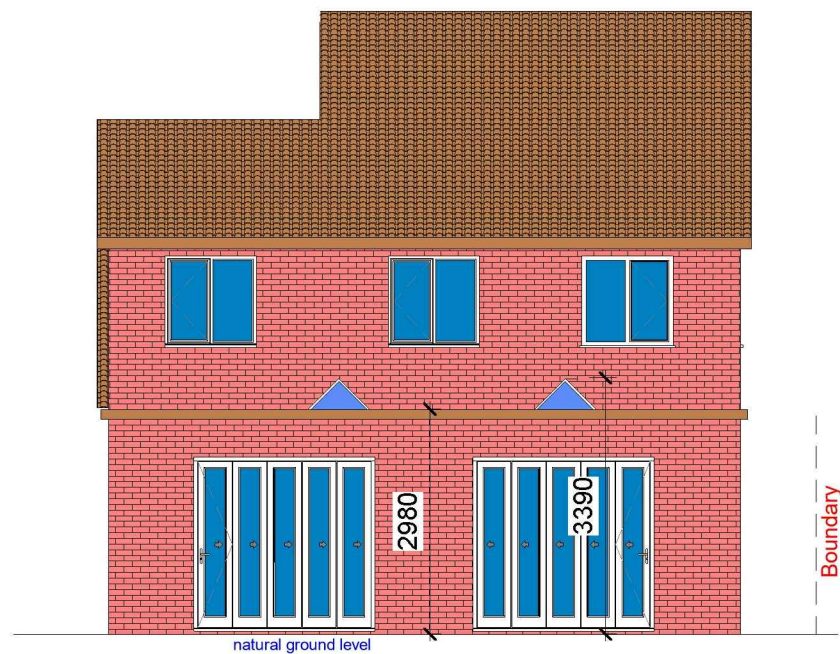

3 Proposed Rear_Elevation
1 : 100

4 Proposed Side 02_Elevation
1 : 100

GENERAL NOTES:

1. DO NOT SCALE FROM THE DRAWINGS
2. ALL DIMENSIONS ARE IN MILLIMETER.
3. VERIFY ALL DIMENSIONS AND CONDITIONS BEFORE BUILDING OR STARTING CONSTRUCTION.
4. NOTIFY THE DESIGNER IMMEDIATELY OF ANY DISCREPANCY OR VARIATION.
5. ALL WORK TO COMPLY WITH CURRENT BUILDING REGULATIONS AND CODES OF PRACTICE.



Art @ Rooshika

NISARG@HOTMAIL.COM

+44 - 7951491310

PROJECT

3 Brearley Close Uxbridge UB8 1JJ

SHEET

Proposed Elevations

CLIENT

Ms P Nagpal

Date

Issue Date

Drawn by

Author

Checked by

Checker

Project number



Project Number

DRWAING NUMBER

A104

Scale (@ A3)

REV

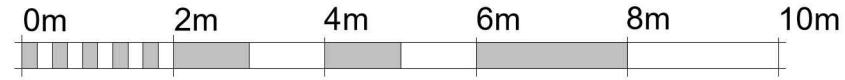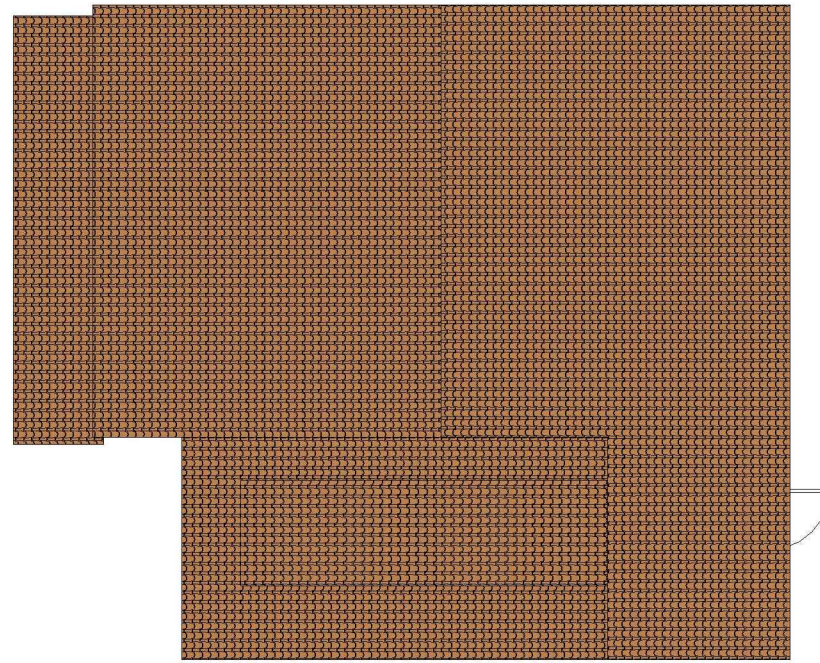


VISUAL SCALE 1:100 @ A3



VISUAL SCALE 1:75 @ A3

1 Existing Roof
1 : 100

2 Proposed Roof
1 : 75

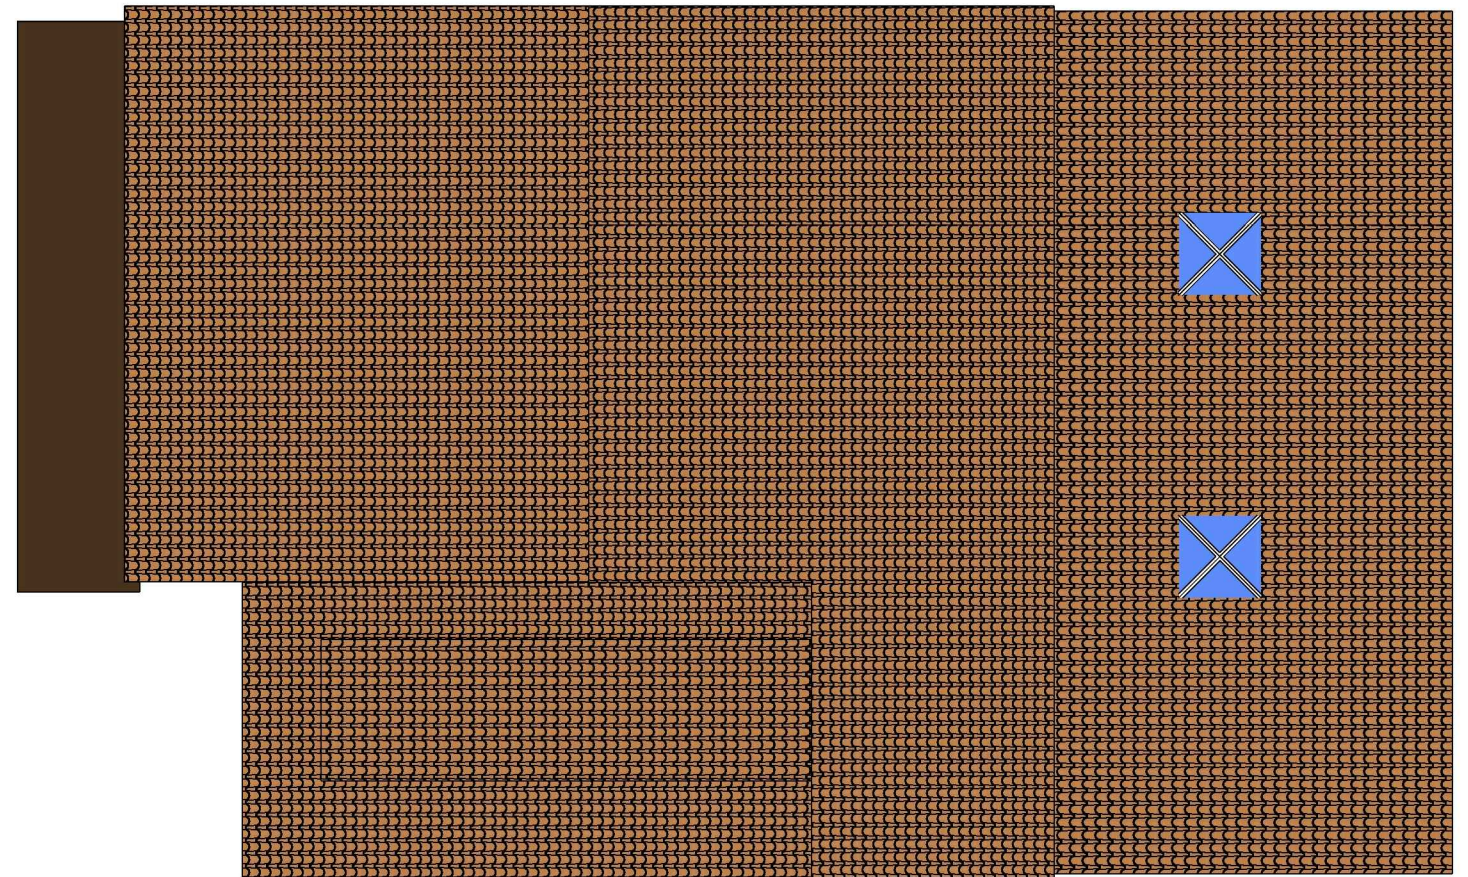

GENERAL NOTES:

1. DO NOT SCALE FROM THE DRAWINGS
2. ALL DIMENSIONS ARE IN MILLIMETER.
3. VERIFY ALL DIMENSIONS AND CONDITIONS BEFORE BUILDING OR STARTING CONSTRUCTION.
4. NOTIFY THE DESIGNER IMMEDIATELY OF ANY DISCREPANCY OR VARIATION.
5. ALL WORK TO COMPLY WITH CURRENT BUILDING REGULATIONS AND CODES OF PRACTICE.



Art @ Rooshika

NISARG@HOTMAIL.COM

+44 - 7951491310

PROJECT

3 Brearley Close Uxbridge UB8 1JJ


SHEET

Existing & Proposed Roof Plan

CLIENT


Ms P Nagpal

| | | |
|------------|----------------|--------------|
| Date | Project number | Scale (@ A3) |
| Issue Date | Project Number | |
| Drawn by | DRWAING NUMBER | REV |
| Author | A105 | |
| Checked by | | |
| Checker | | |

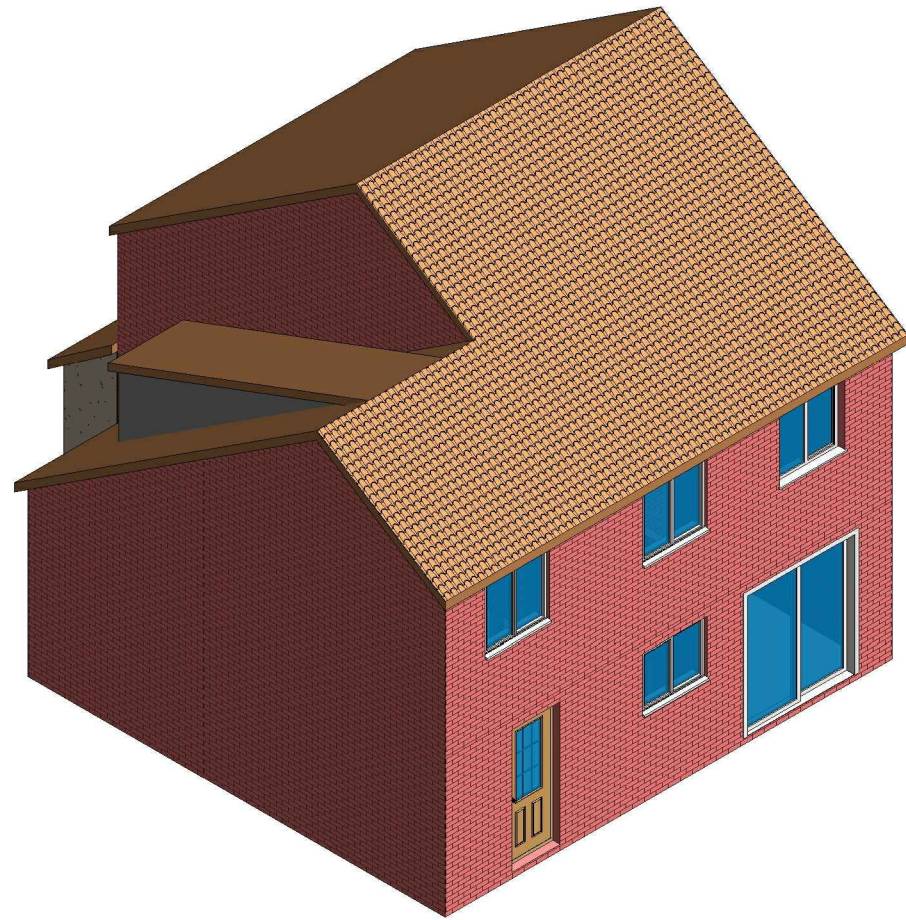

1

3D View 01 Existing

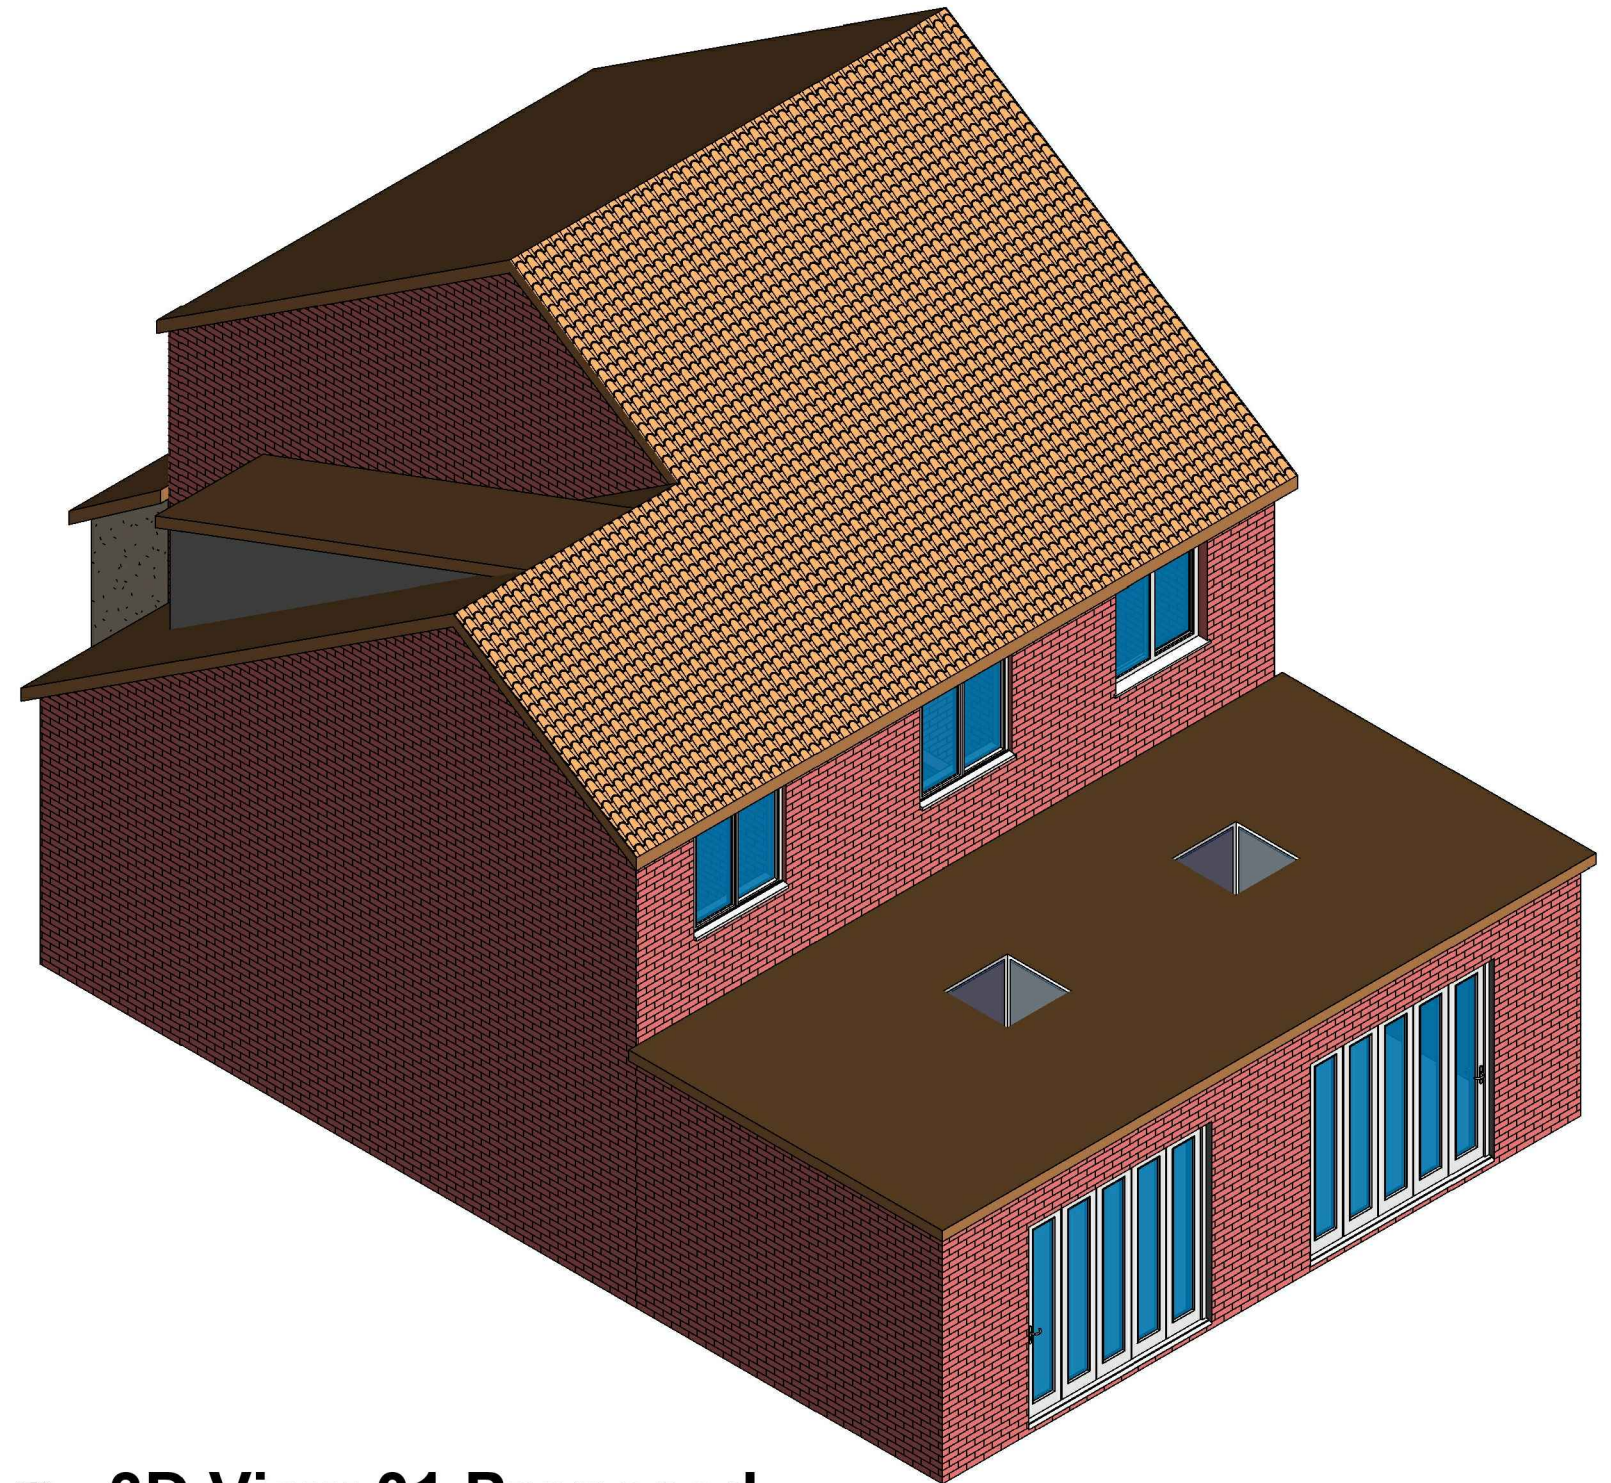

2

3D View 01 Proposed

GENERAL NOTES:

1. DO NOT SCALE FROM THE DRAWINGS
2. ALL DIMENSIONS ARE IN MILLIMETER.
3. VERIFY ALL DIMENSIONS AND CONDITIONS BEFORE BUILDING OR STARTING CONSTRUCTION.
4. NOTIFY THE DESIGNER IMMEDIATELY OF ANY DISCREPANCY OR VARIATION.
5. ALL WORK TO COMPLY WITH CURRENT BUILDING REGULATIONS AND CODES OF PRACTICE.



Art @ Rooshika

NISARG@HOTMAIL.COM

+44 - 7951491310

| | | | |
|-----------------------------------|--|--------------|----------------|
| PROJECT | | CLIENT | |
| 3 Brearley Close Uxbridge UB8 1JJ | | Ms P Nagpal | |
| SHEET | | Date | Project number |
| 3D View | | Issue Date | Project Number |
| | | Drawn by | DRWAING NUMBER |
| | | Author | A106 |
| | | Checked by | REV |
| | | Checker | |
| | | Scale (@ A3) | |