



REV.	AMENDMENTS
A	NOTES ADDED 09/01/23

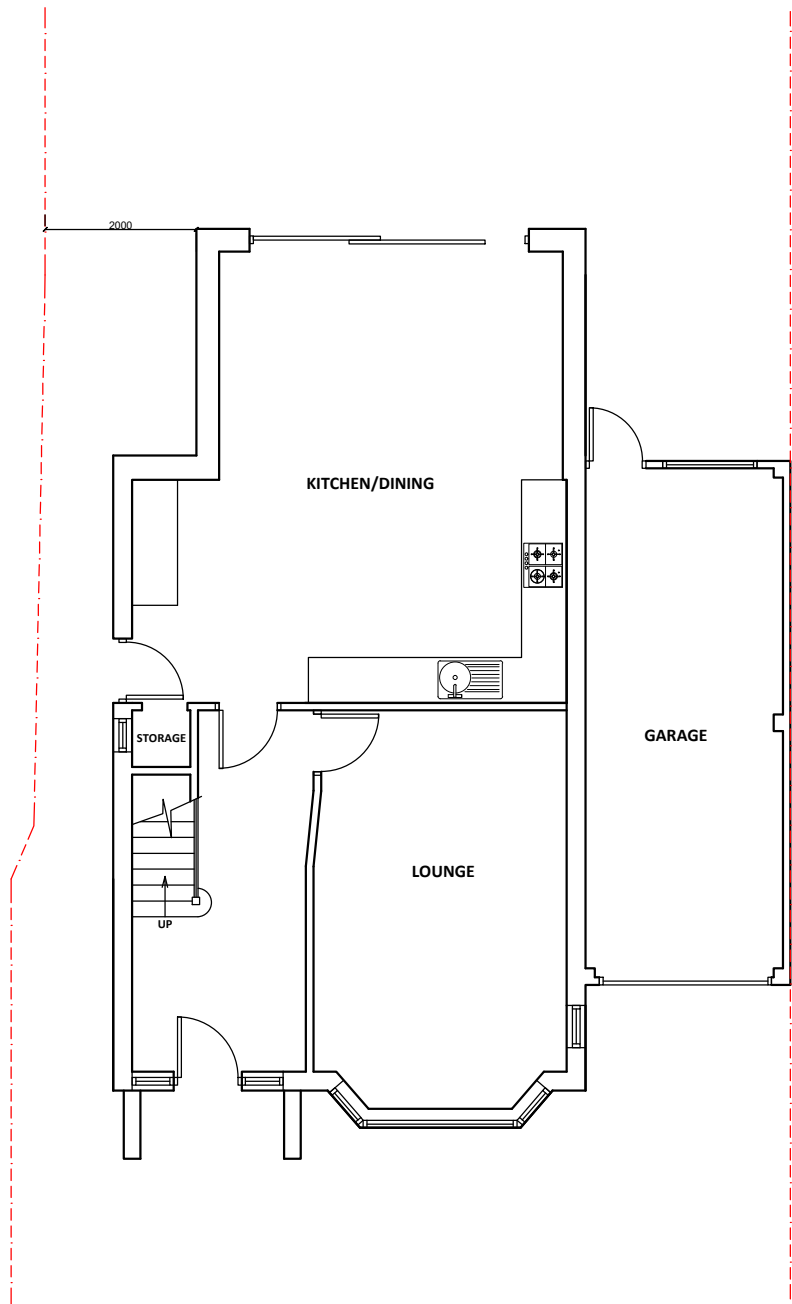


GROUND FLOOR

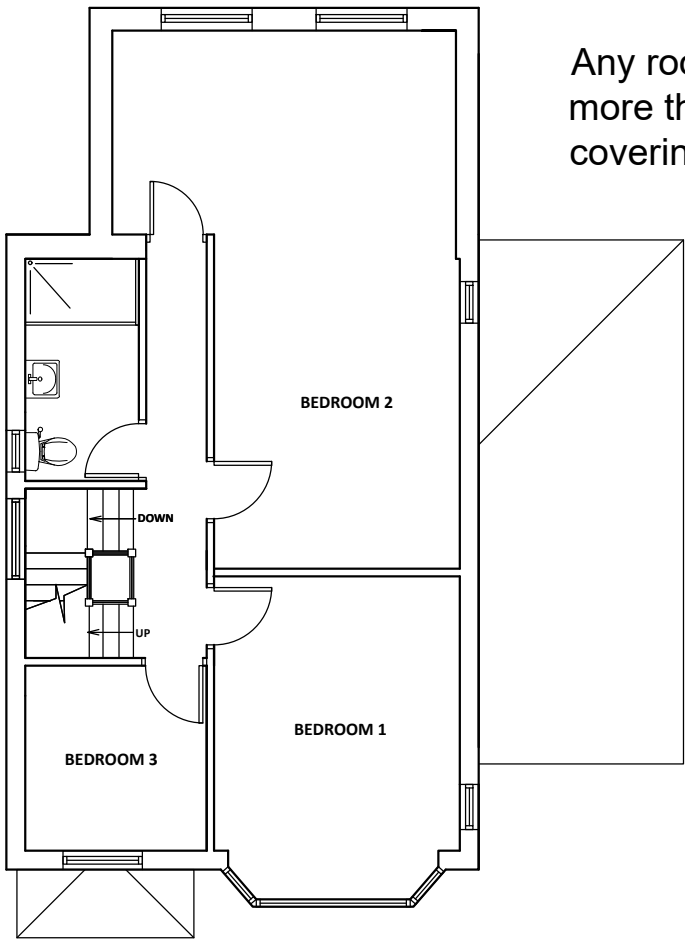

FIRST FLOOR


Any rooflights will not protrude more than 150mm from roof covering

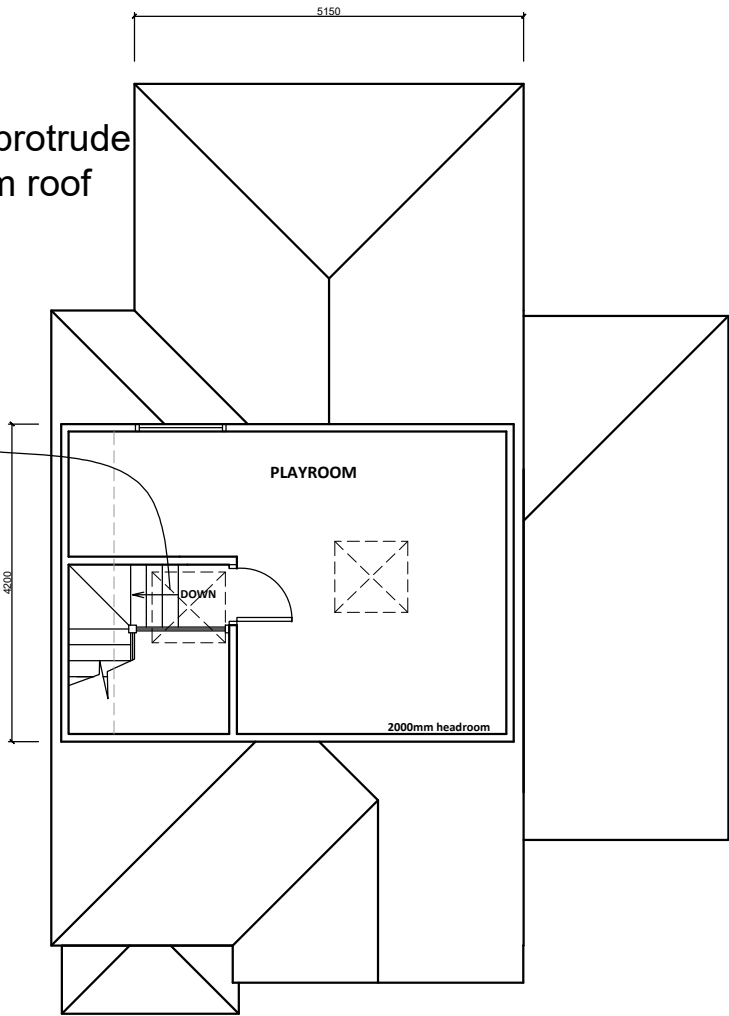

ROOF PLAN

PROPOSED FLOOR PLANS

42 Greenacres Avenue, Ickenham,
Middlesex, UB10 8HH

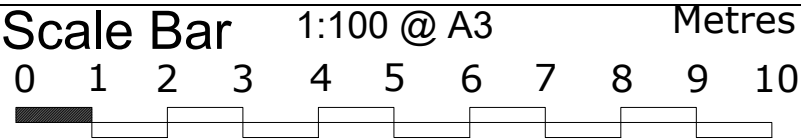

THE GILLETT MACLEOD PARTNERSHIP
Chartered Architects & Town Planning Consultants
1 High Road Old Eastcote Pinner Middlesex HA5 2EW tel. 0208 868 1333

Drg. No.21/3478/106A
Scale 1:100@A3
Date 24/11/21
Drawn by SB

REVISIONS
A