


Note: This Drawing is for planning purpose and should not be used for construction.

All dimensions should be confirmed on site and any deviation should be reported back to designer.

[PR] Painted Render



Existing Front Elevation

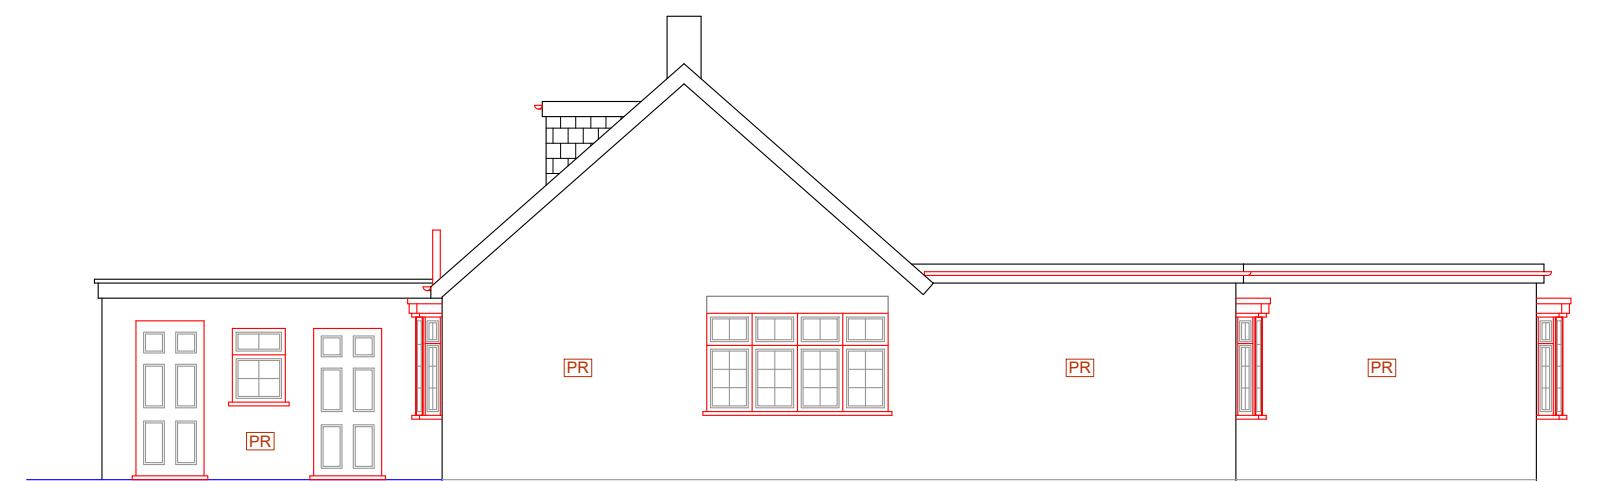

Existing Side Elevation (RHS)



Existing Rear Elevation



Existing Side Elevation (LHS)

Proposed Development: Part Single Storey Rear Extension, Rear Dormers, Front Porch and Sui-generis Change of use to HMO	Site Address: 189 Long lane Hillingdon UB10 9JW	Revisions: <table border="1"><thead><tr><th>Rev</th><th>Date</th><th>Description</th></tr></thead><tbody><tr><td>A</td><td>26/11/2022</td><td></td></tr><tr><td></td><td></td><td></td></tr><tr><td></td><td></td><td></td></tr><tr><td></td><td></td><td></td></tr><tr><td></td><td></td><td></td></tr></tbody></table>	Rev	Date	Description	A	26/11/2022														Drawing Description: Existing Elevations Drawing No: ART/2022/HMO189LL/EE	Scale: 1:100 Paper Size: A3 Sheet No: 3 of 6 A scale bar marked from 0 to 5M in increments of 1.	ART CONSULTANTS (UK) LTD 113 LONG LANE STANWELL TW19 7AL M:07960071377 E: ARTCONSULTANTSUK@GMAIL.COM
Rev	Date	Description																					
A	26/11/2022																						