


Note: This Drawing is for planning purpose and should not be used for construction.  
All dimensions should be confirmed on site and any deviation should be reported back to designer.


[PR] Painted Render

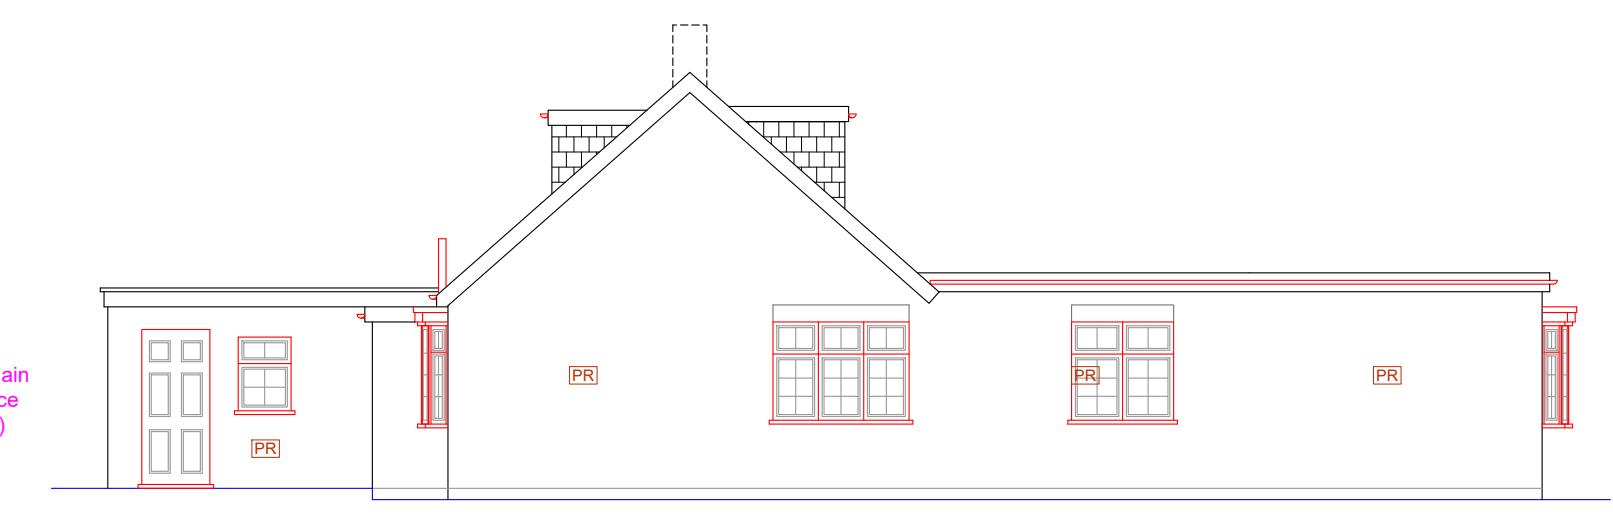

Proposed Front Elevation



Proposed Side Elevation (RHS)

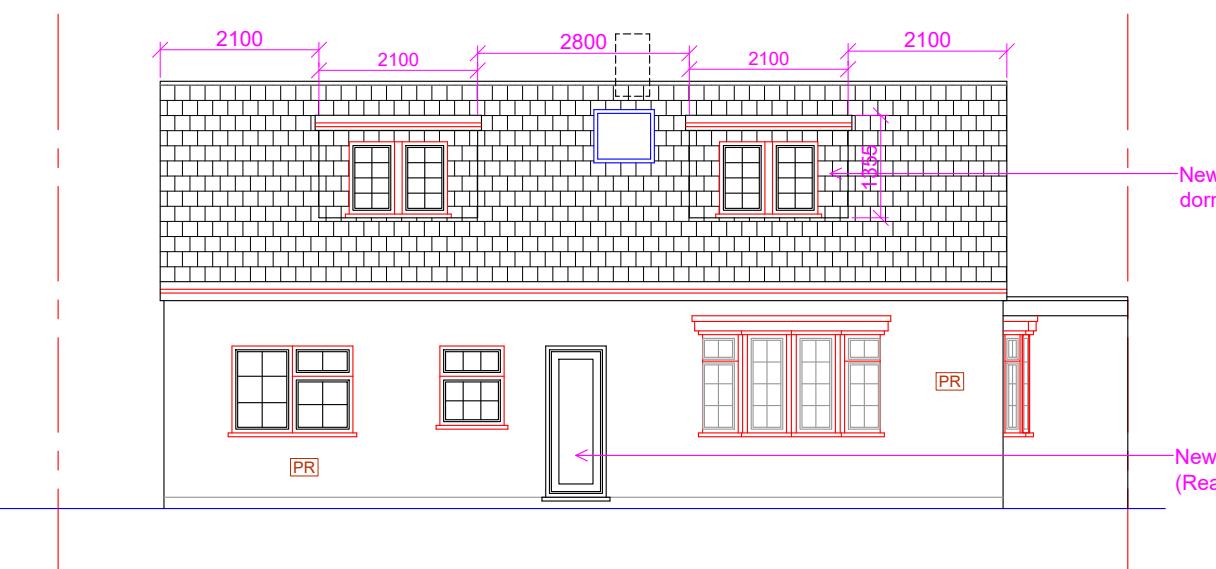

Proposed Rear Elevation



Propose Side Elevation (LHS)

<b>Proposed Development:</b> Part Single Storey Rear Extension, Rear Dormers, Front Porch and Sui-generic Change of use to HMO	<b>Site Address:</b> 189 Long lane Hillingdon UB10 9JW	<b>Revisions:</b> <table border="1"> <tr> <th>Rev</th><th>Date</th><th>Description</th></tr> <tr> <td>A</td><td>26/11/2022</td><td></td></tr> <tr> <td></td><td></td><td></td></tr> <tr> <td></td><td></td><td></td></tr> <tr> <td></td><td></td><td></td></tr> </table>	Rev	Date	Description	A	26/11/2022											<b>Drawing Description:</b> Proposed Elevations <b>Drawing No:</b> ART/2022/HMO189LL/PE	Scale: 1:100 Paper Size: A3 Sheet No: 4 of 6 	ART CONSULTANTS (UK) LTD 113 LONG LANE STANWELL TW19 7AL M:07960071377 E: ARTCONSULTANTSUK@GMAIL.COM
Rev	Date	Description																		
A	26/11/2022																			