


All work to comply with
current building regulations
and codes of practice


Do not scale from drawings
all dimensions to be checked
on site before the start of
any work

All Proposed External Materials to Match
Existing External Materials


Any Proposed Windows to Flank wall to be
Obscure Glazed and Non-Opening below
1.7m from FFL

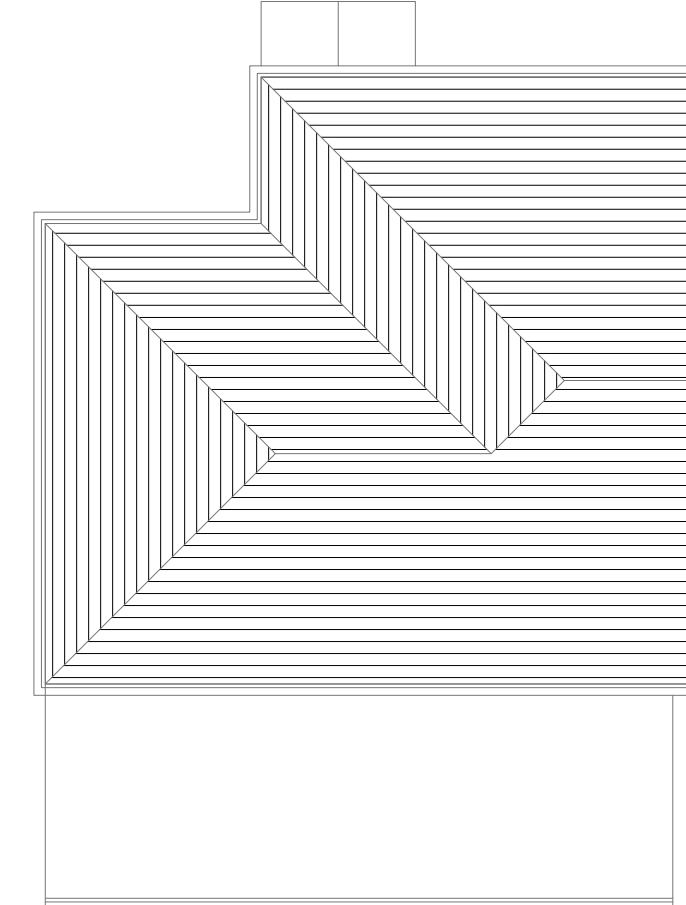

Existing Roof Plan
Scale 1:100

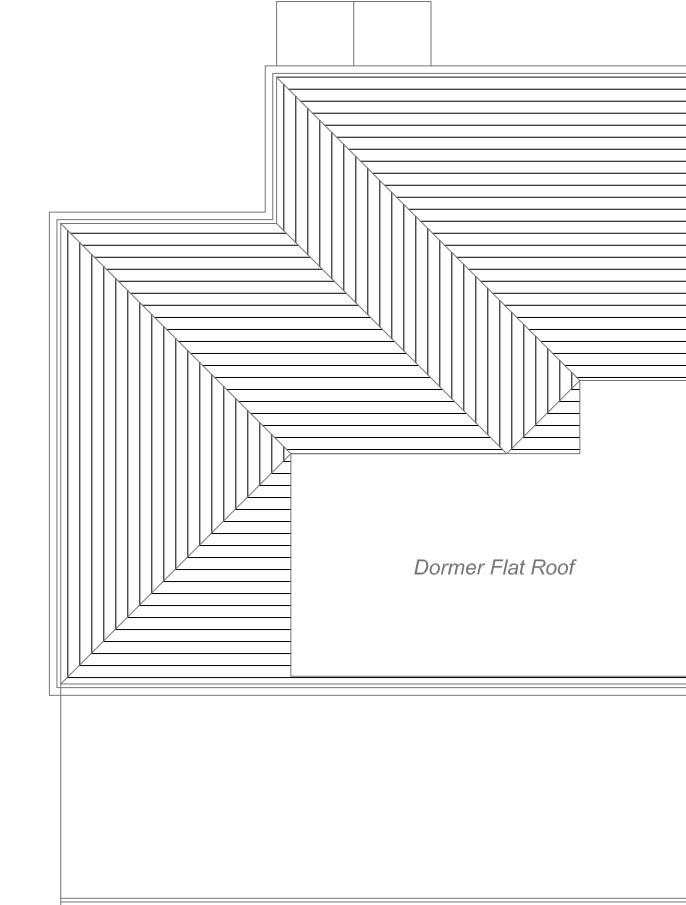

Proposed Roof Plan
Scale 1:100

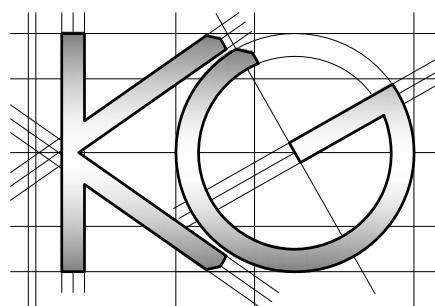

Site Address:
1 Raynton Close
Hayes
Middlesex
UB4 8BJ

Drawing Content:
Existing/Proposed Roof Plans

1

Drawings No:
1rayntonclose/2019/11A

2

Date Drawn:
2nd November 2019

3

Planning Issue

7

Drawings Scale:
1:100

4

Drawn By:
KG

5

Revision:

8