




- NOTES
- 1- ALL DIMENSIONS ARE IN MM
 - 2- THE CONTRACTORS SHALL CHECK ALL THE DIMENSIONS PRIOR TO COMMENCEMENT OF CONSTRUCTION AND REPORT ANY DISCREPANCY TO THE CLIENT.
 - 3- THE MATERIALS FOR NEW CONSTRUCTION SHALL BE SIMILAR TO THE EXISTING SO THAT THE NEW WORK SHALL BLEND INTO EXISTING.
 - 4- EXISTING AND PROPOSED DRAINAGE LAYOUT IS ONLY BASED ON LIMITED SITE INSPECTION. THE CONTRACTOR SHALL INVESTIGATE THIS FURTHER DURING CONSTRUCTION AND PROVIDE ADEQUATE SYSTEM TO CATER FOR ALL FACILITIES AND APPLIANCES.
 - 5- THESE DRAWINGS ARE ONLY FOR LOCAL AUTHORITY OR STATUTORY APPROVALS SUCH AS PLANNING PERMISSION, ETC.
 - 6- THE CLIENT RESPONSIBLE IN SERVING ALL THE APPROPRIATE PARTY WALL NOTICES UNDER PARTY WALL ACTS.

PROJECT: SINGLE STOREY REAR EXTENSION	
DRAWN BY: IBRAHIM SHAIKH	CHECKED BY
CLIENT MISS SUMAIRA RAJA	
SITE ADDRESS 60 CHILTERN VIEW ROAD, UXBRIDGE, UB8 2PF	
DRAWING TITLE: LOCATION MAP AND EXISTING BLOCK PLAN	
SCALE: AS SHOWN	DATE 01-03-2024
DRAWING NO: 24/CVR60/001	REV

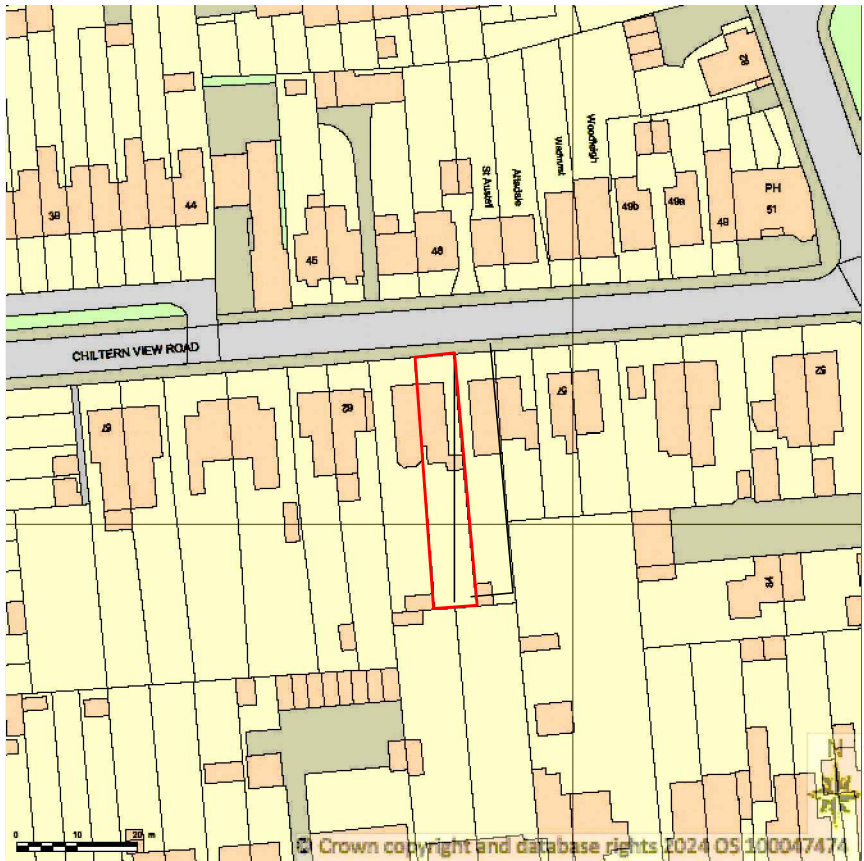

LOCATION MAP

SCALE 1:1250

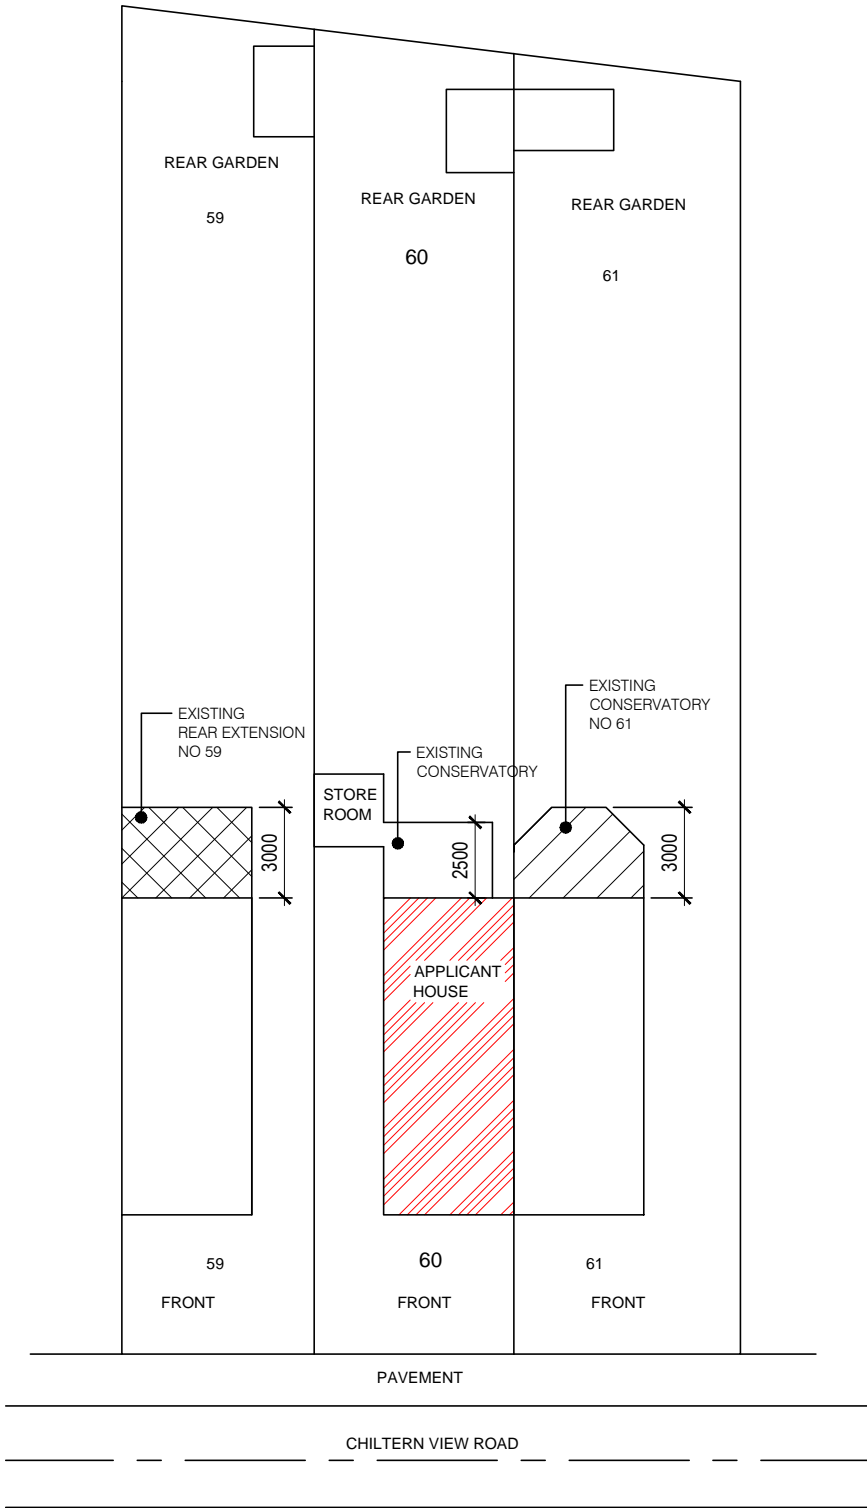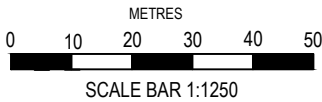

EXISTING - BLOCK PLAN

SCALE 1:250

