



AERIAL VIEW

Site shown
in red

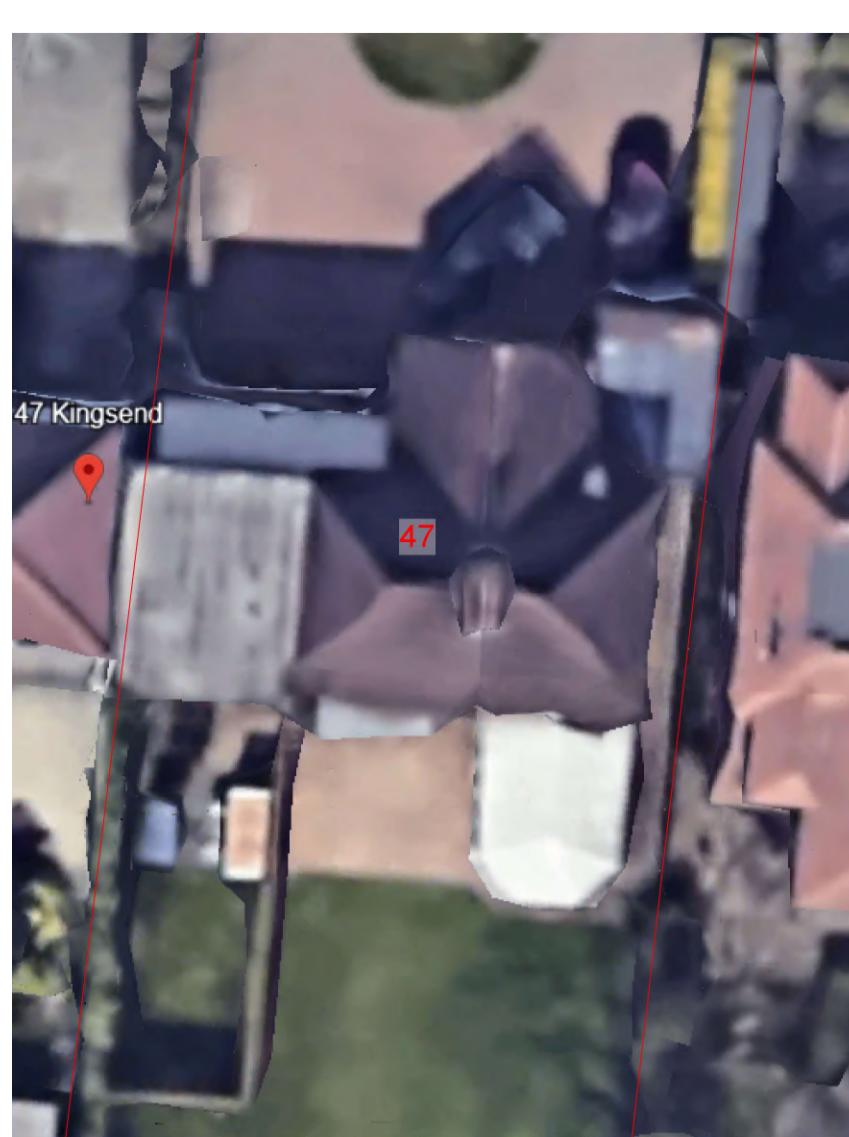

ILLINGDON

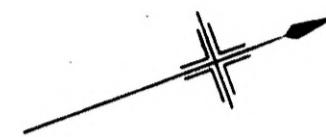

Description of proposed works

Ground floor	<ul style="list-style-type: none"> - Rear extension - Front extension - Internal alterations - Rooflights
First floor	<ul style="list-style-type: none"> - Rear extension - Internal alterations - Rooflights
Loft floor	<ul style="list-style-type: none"> - Make habitable - Rear dormer - Rooflights


Drawing nos.	scale	Description
01	1:1250	Title sheet & Location Plan

Existing

02	Aerial views
03	1:150	Site plan
04	1:100	Ground floor plan
05	1:100	First floor plan
06	1:100	Roof plan
07	1:100	Elevations Front and rear
08	1:100	Elevations Side
09	Photos - front, rear & garden views
10	Planning statement

Proposed

11	1:150	Site plan
12	1:100	Ground floor plan
13	1:100	First floor plan
14	1:100	Loft floor plan
15	1:100	Roof plan
16	1:100	Elevations - front and rear
17	1:100	Elevations - side
18	Heritage Statement

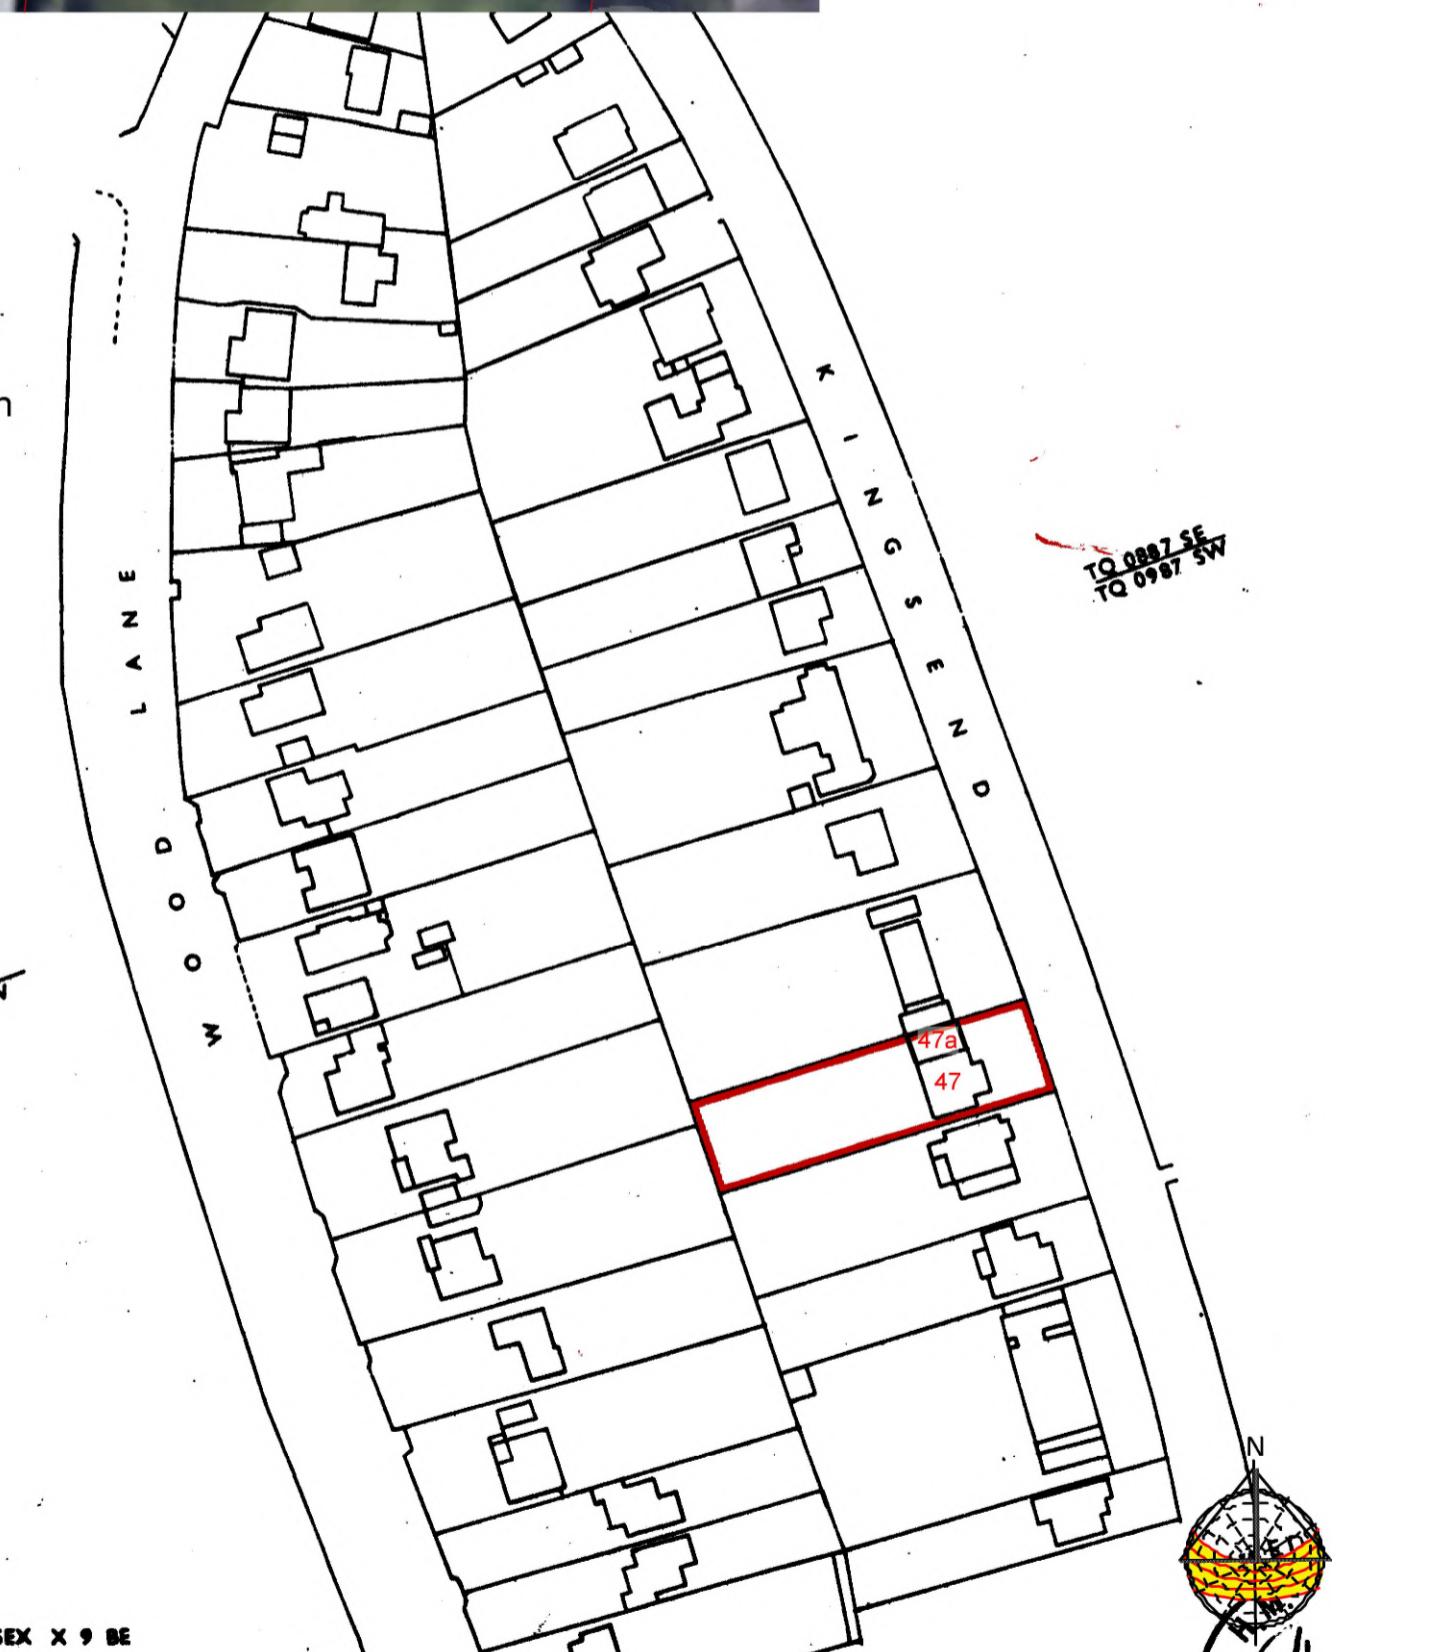

ESSEX X 9 SE

LOCATION PLAN

Purpose - Householder planning application


All dimensions to be checked on site.
All omissions & discrepancies to be reported to the designer.

PROJECT: 47 Kingsend, Ruislip, HA4 7DD DATE: 30/03/2025

© SSK architects owns the copyright of this drawing which must not be reproduced in whole or part without the written permission.

DWG NO: TITLE SHEET 01 REVISION: A

scale - 1 : 1250 @ A3

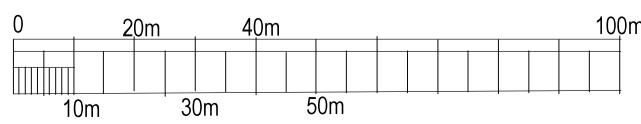

tel : 0796 222 3141

email : sandeep@sskarchitects.co.uk