



TREE GROUPS
Development would not impact the tree groups
NO TPO ON THE SITE

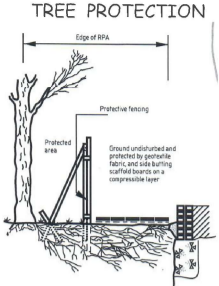


- TREE PROTECTION**
- 2m high Heras fencing to be provided around tree and must be in place until all construction and hard surfacing is complete
 - No work to take place within fenced off area
 - Materials must be stored on existing hard surface and provision for spillage must be made
 - Cement/concrete mixing must take place over a suitable hard surface away from treezone

- TREE PROTECTION**
- The slope of ground should be taken into account so no material runs towards tree
 - Notice boards, cables or other services should not be attached to tree
 - Care should be taken when planning site to ensure wide or tall loads do not come into contact with retained tree

The tree was removed after getting approval from the council.
Tree Removal Application reference: 4082-0102-7337-7896
Application Date: 29/01/2025
Council Internal Reference: CA/3163

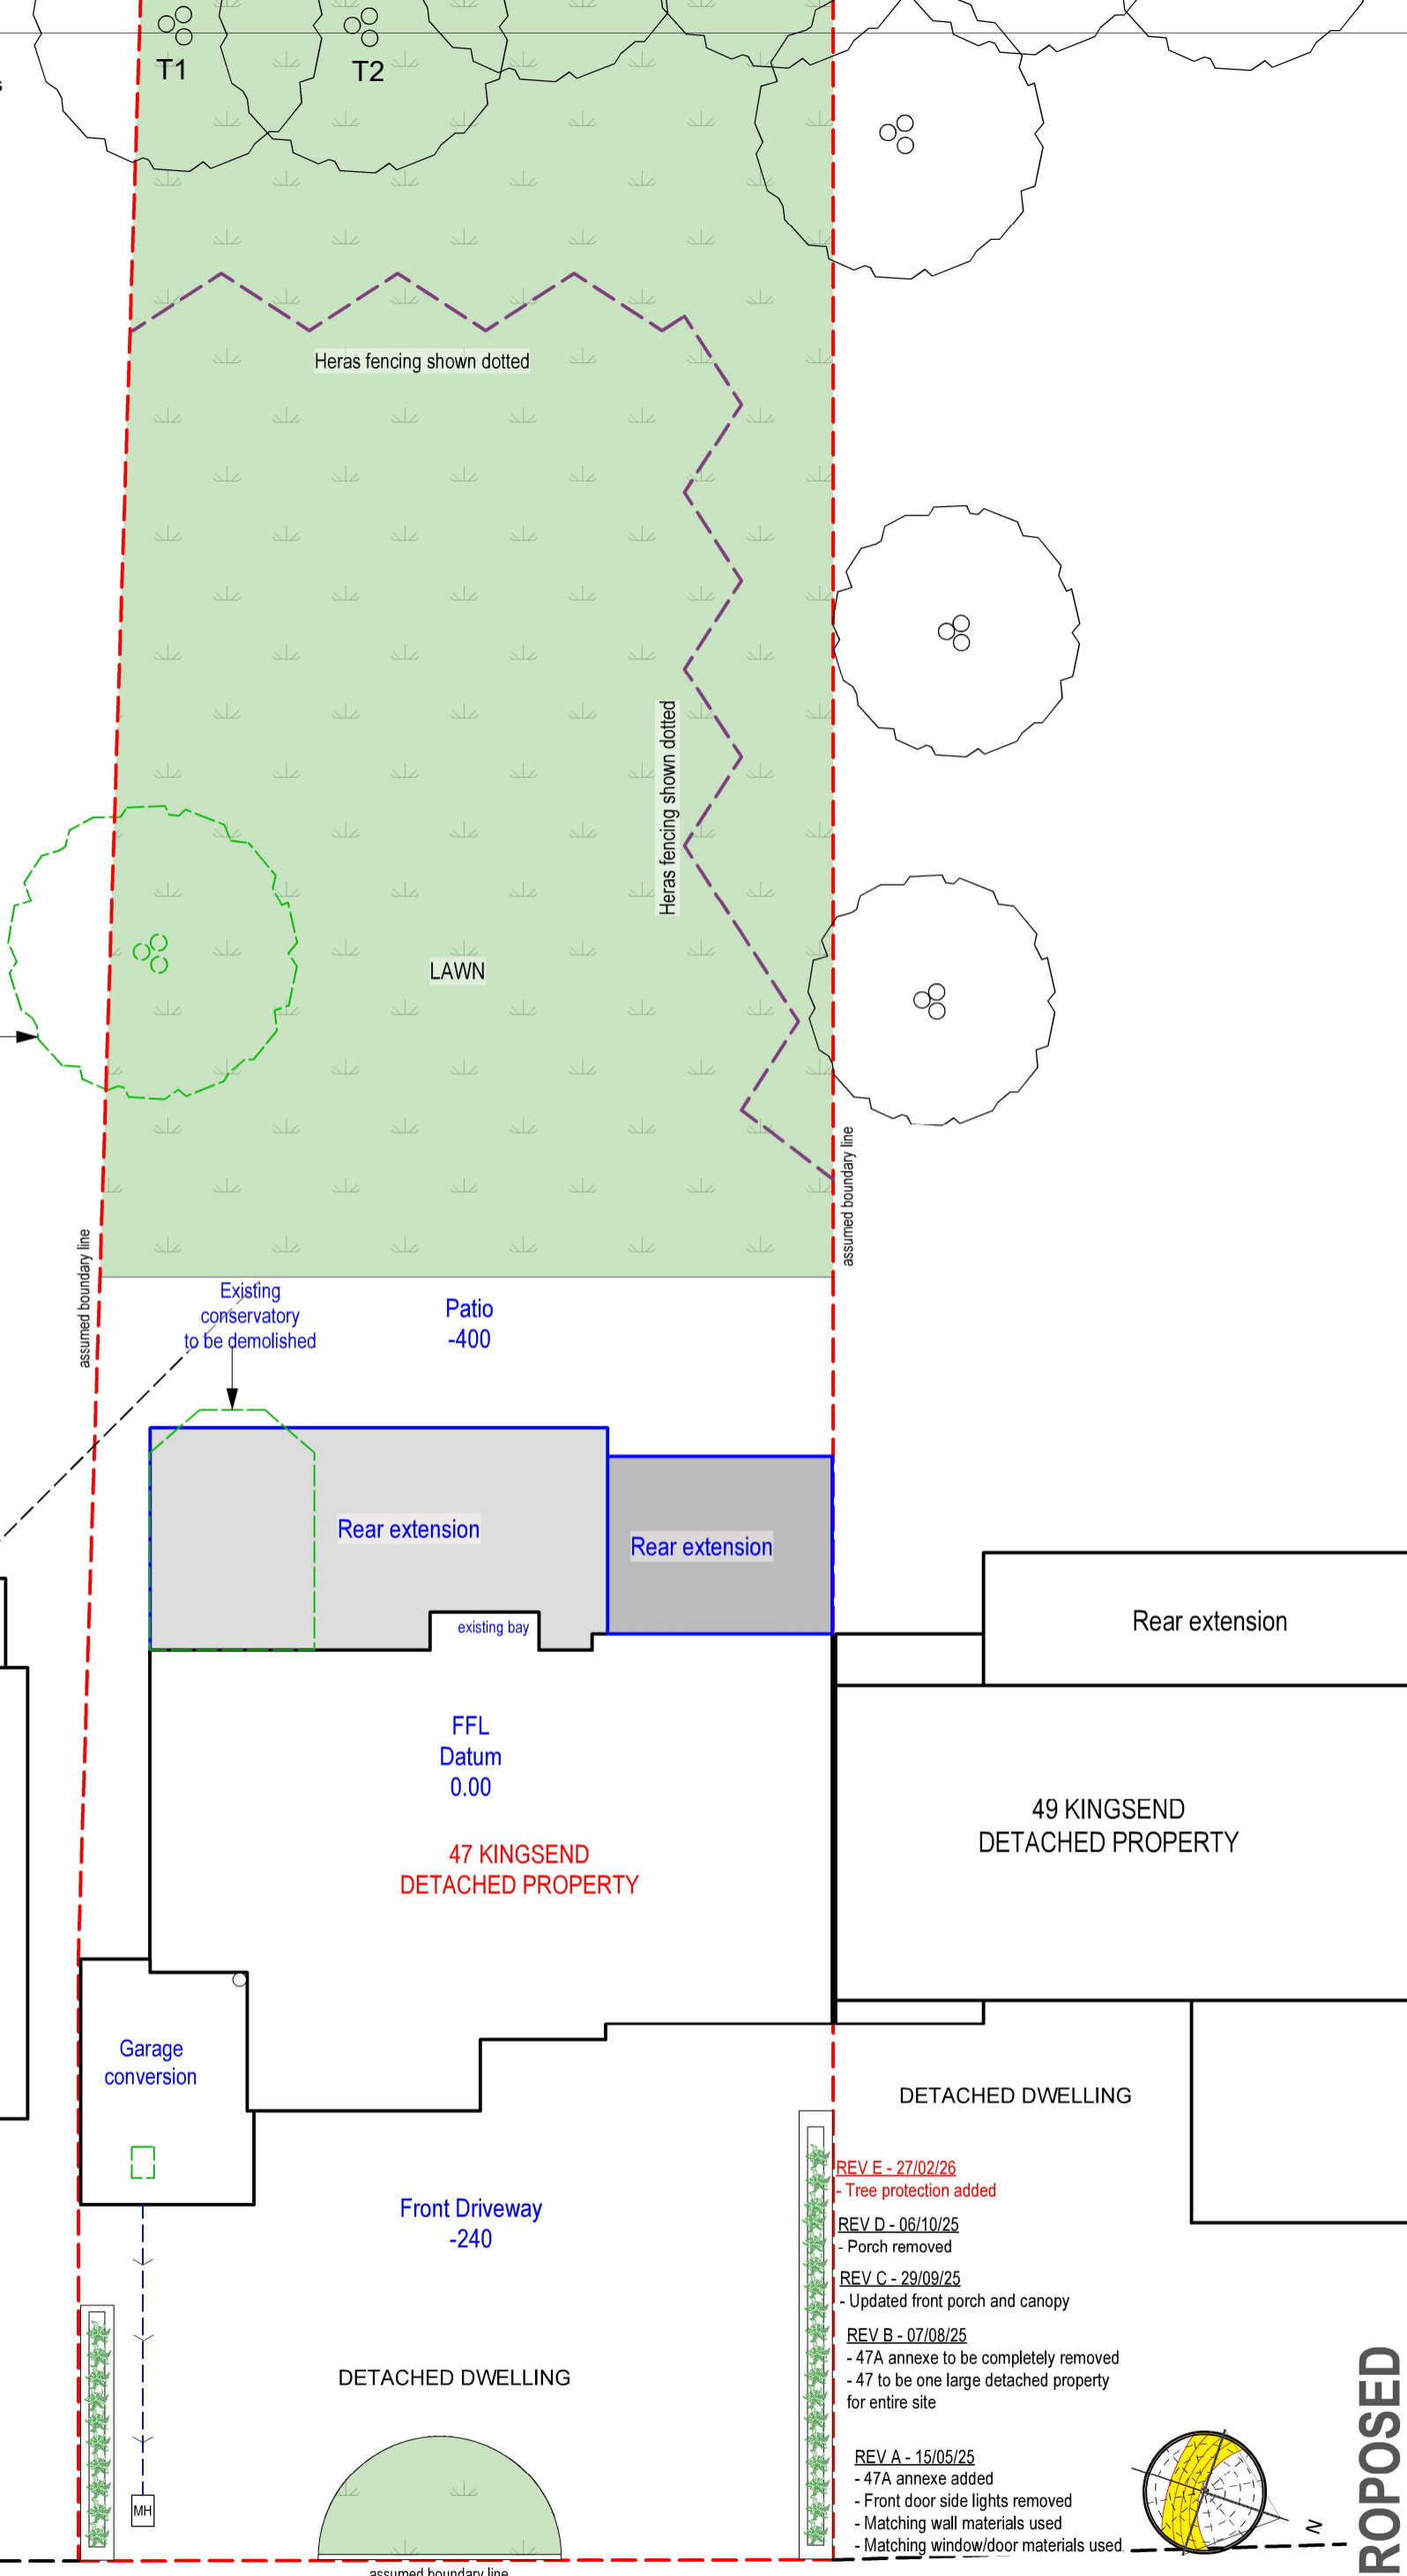

- REV E - 27/02/26
- Tree protection added
- REV D - 06/10/25
- Porch removed
- REV C - 29/09/25
- Updated front porch and canopy
- REV B - 07/08/25
- 47A annexe to be completely removed
- 47 to be one large detached property for entire site
- REV A - 15/05/25
- 47A annexe added
- Front door side lights removed
- Matching wall materials used
- Matching window/door materials used

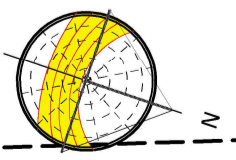


PROPOSED

11 **PROP SITE PLAN**
Scale: 1:150



tel : 0796 222 3141
email : sandeep@sskarchitects.co.uk

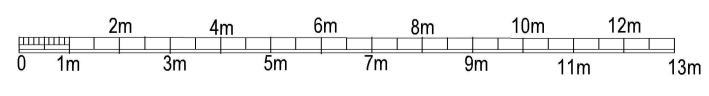

scale - 1 : 150 @ A3

Purpose - Householder planning application

| | | |
|---|--|--------------------|
| All dimensions to be checked on site. All omissions & discrepancies to be reported to the designer. © SSK architects owns the copyright of this drawing which must not be reproduced in whole or part without the written permission. | PROJECT: 47 Kingsend, Ruislip, HA4 7DD | DATE: 30/03/2025 |
| | DWG NO: PROP SITE 11 | REVISION: E |