


NOTES:

DISCLAIMER:
ALL DIMENSIONS IN MM UNLESS OTHERWISE STATED.
CONTRACTORS TO CONFIRM ALL DIMENSIONS ON SITE. ALL DRAWINGS MUST BE READ IN CONJUNCTION WITH THE ARCHITECT'S DRAWINGS.

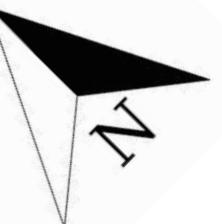

64 ST GEORGES ROAD
ESSEX 1G1 3PQ
W: www.archimedesd.co.uk
E: info@archimedesd.co.uk
M: +447418321646

Rev Date Details Of Issue Initials

Status

Existing & Proposed Site Plan

Site Address:

41 Cranley Drive, Ruislip HA4 6BZ

Client:


Monika

Project:

41 Cranley Drive, Ruislip HA4 6BZ

Drawn Date Scale (at A3)
04/08/25 1 : 200

Drg no. Revision No.
A

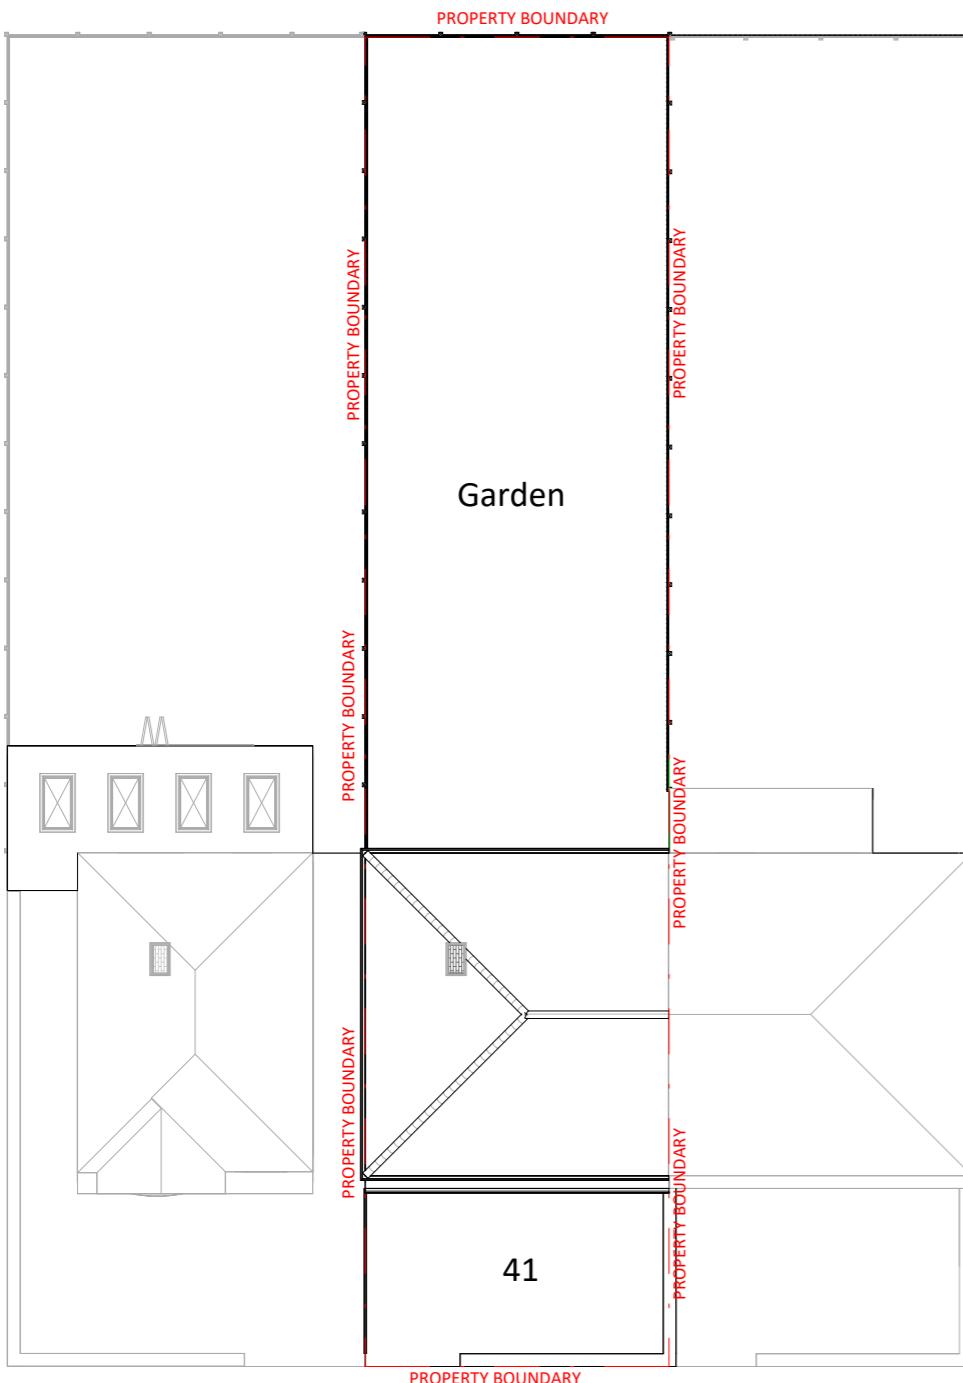


1

Existing Site

1 : 200

2 0 2 4 6 8 10
SCALE 1:200 m

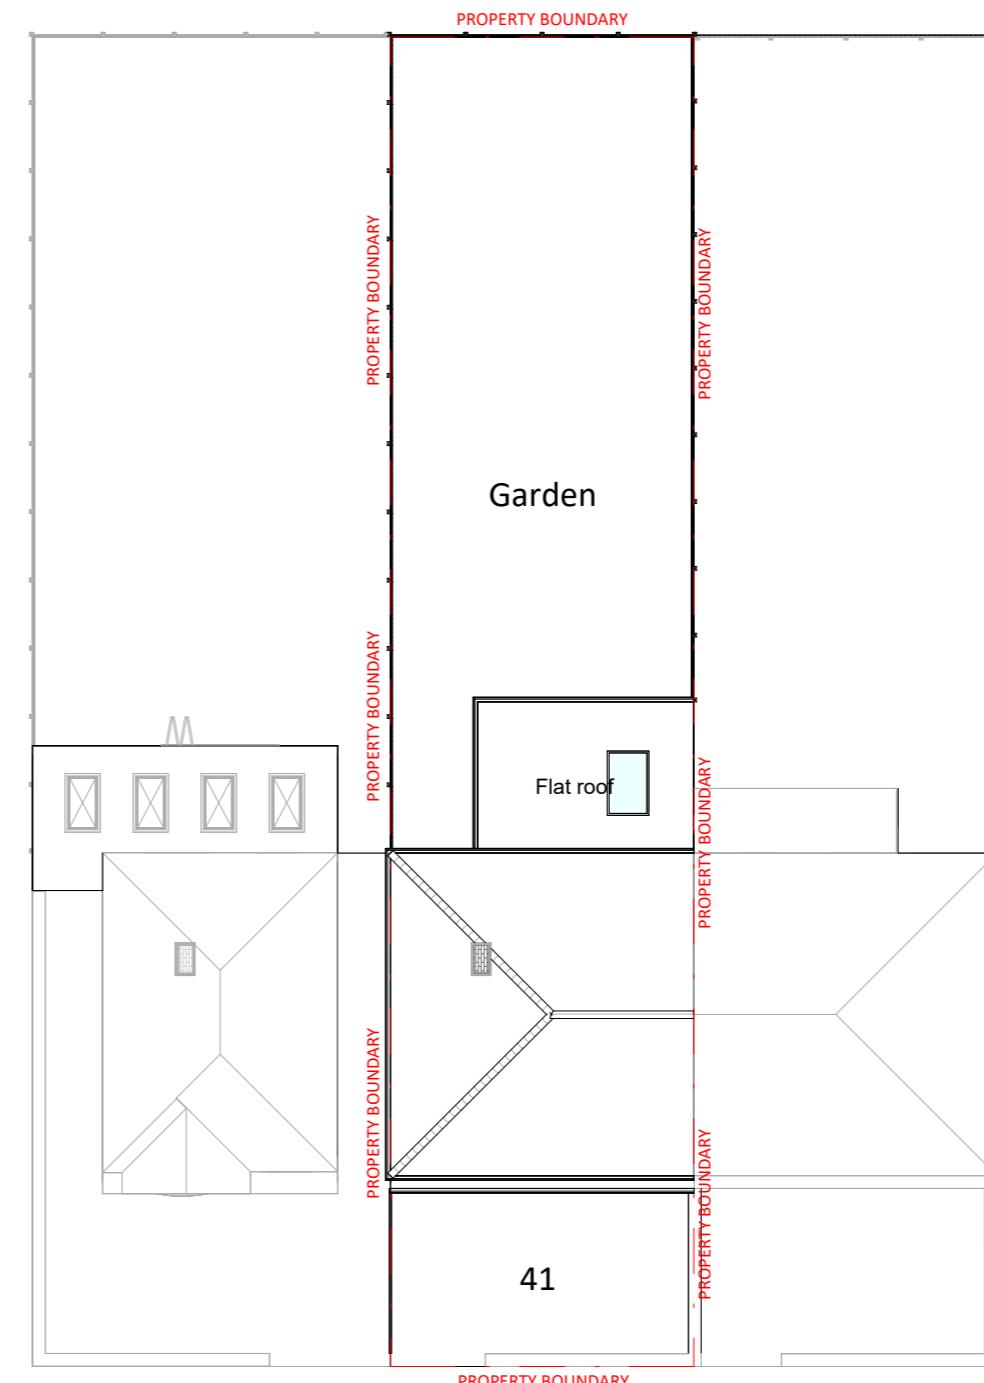



2

Proposed Site



1 : 200

NOTES:

DISCLAIMER:
ALL DIMENSIONS IN MM UNLESS OTHERWISE STATED.
CONTRACTORS TO CONFIRM ALL DIMENSIONS ON SITE. ALL DRAWINGS MUST BE READ IN CONJUNCTION WITH THE ARCHITECT'S DRAWINGS.

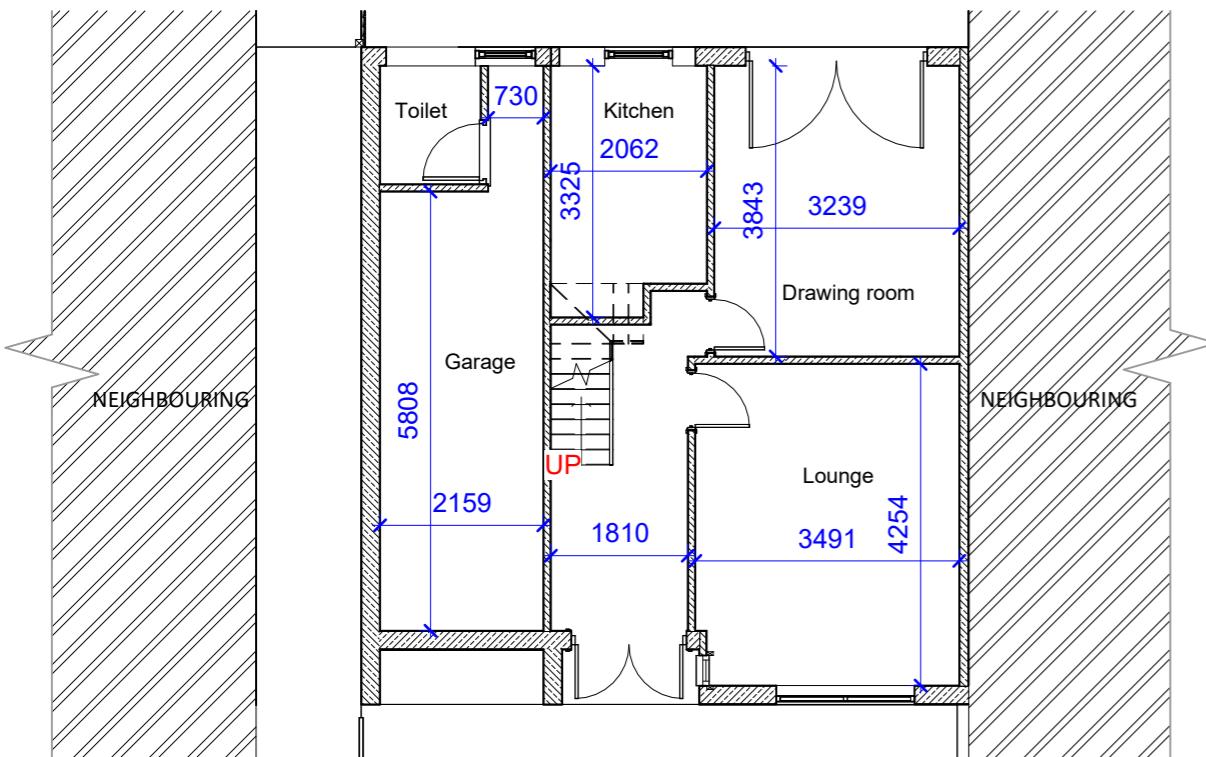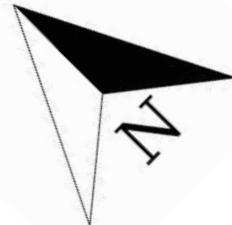**1****Existing Ground Floor**

1 : 100

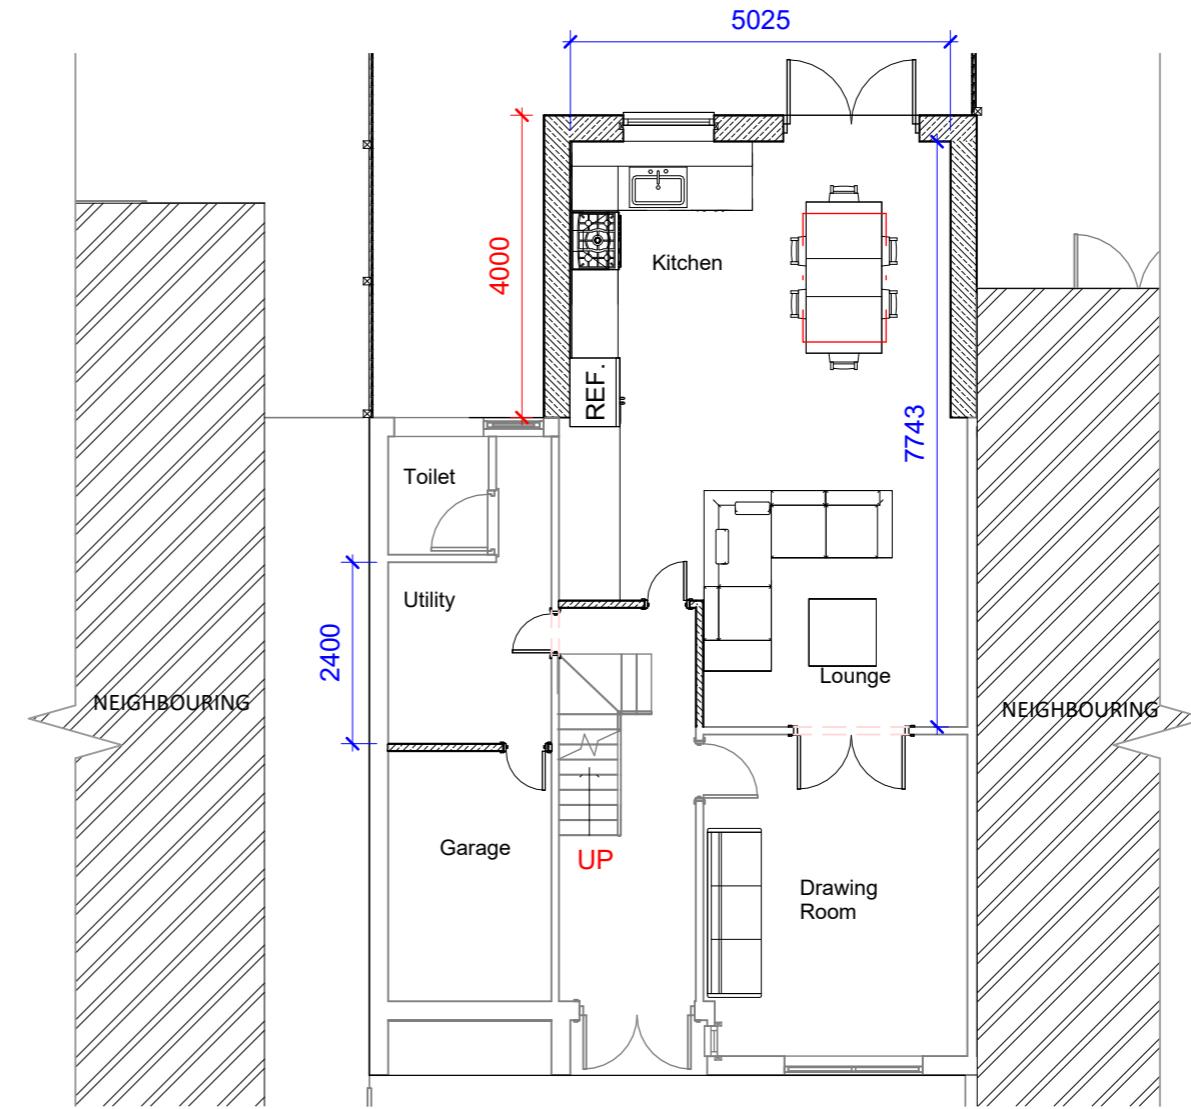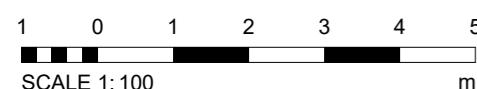**2****Proposed Ground Floor**

1 : 100

 **Archimedes** Design Ltd.
64 ST GEORGES ROAD
ESSEX SG1 3PQ
W: www.archimedesd.co.uk
E: info@archimedesd.co.uk
M: +447418321646

Rev	Date	Details Of Issue	Initials
-----	------	------------------	----------

Status
Ground floor

Site Address:
41 Cranley Drive, Ruislip HA4 6BZ




Client:
Monika

Project:
41 Cranley Drive, Ruislip HA4 6BZ


Drawn	Date:	Scale (at A3)
04/08/25		1 : 100
Drg no.	Revision No.	A

NOTES:


DISCLAIMER:
ALL DIMENSIONS IN MM UNLESS OTHERWISE STATED.
CONTRACTORS TO CONFIRM ALL DIMENSIONS ON SITE. ALL DRAWINGS MUST BE READ IN CONJUNCTION WITH THE ARCHITECT'S DRAWINGS.

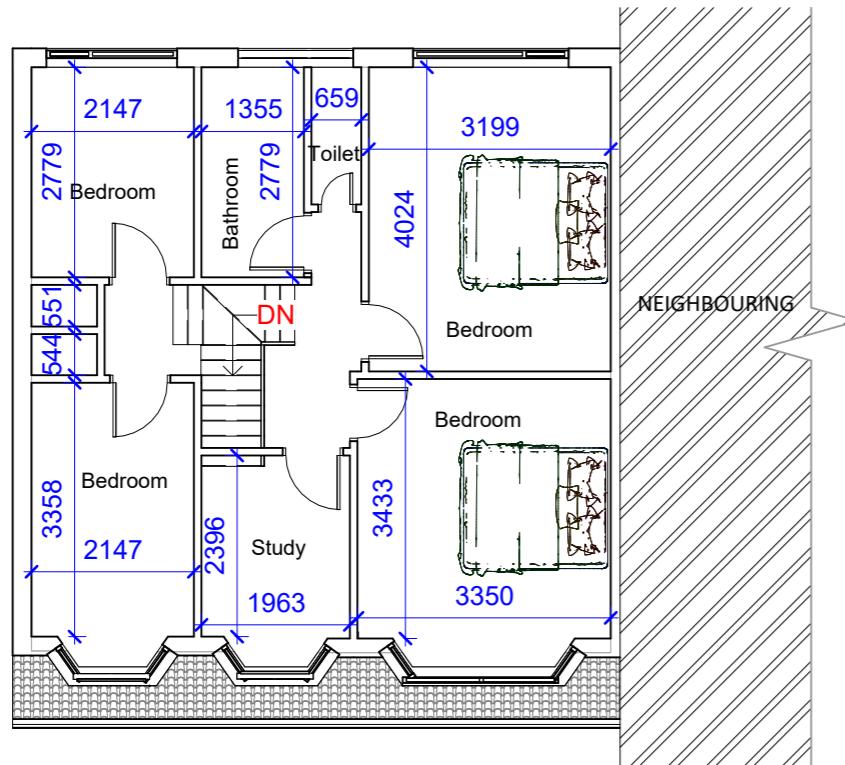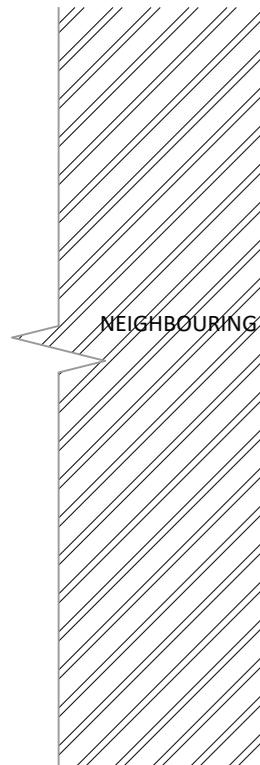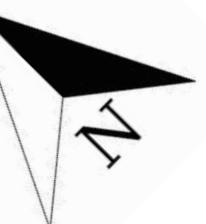**1****Existing First Floor**

1 : 100

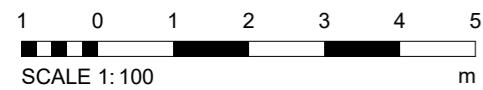

SCALE 1:100

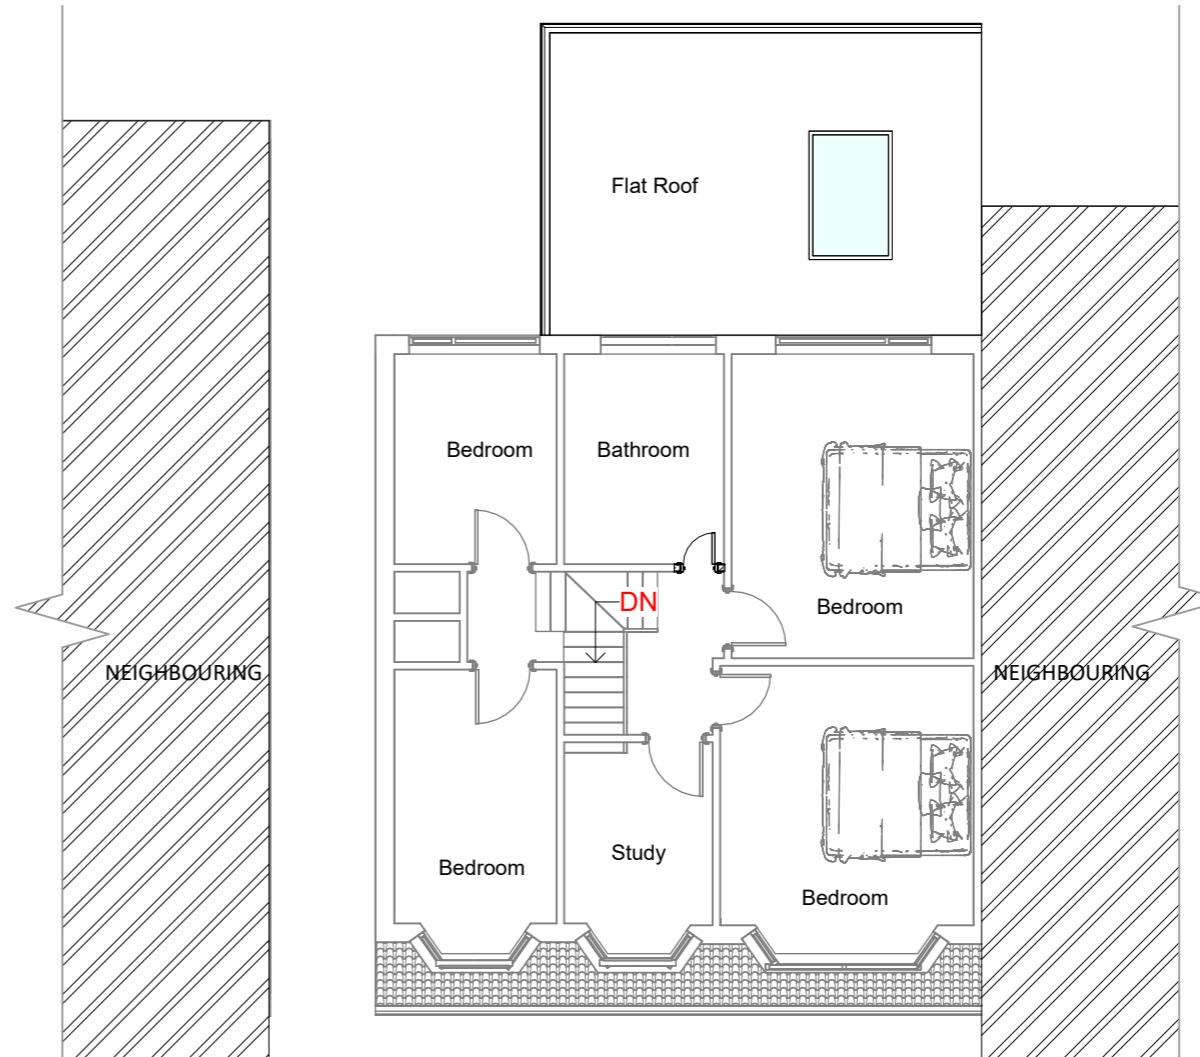**2****Proposed First Floor**

1 : 100



64 ST GEORGES ROAD
ESSEX SG1 3PQ
W: www.archimedesd.co.uk
E: info@archimedesd.co.uk
M: +447418321646

Rev	Date	Details Of Issue	Initials
-----	------	------------------	----------

Status			
First Floor			

Site Address:			
41 Cranley Drive, Ruislip HA4 6BZ			


Client:			
Monika			

Project:			
41 Cranley Drive, Ruislip HA4 6BZ			

Drawn	Date:	Scale (at A3)
04/08/25		1 : 100
Drg no.	Revision No.	A

NOTES:


DISCLAIMER:
ALL DIMENSIONS IN MM UNLESS OTHERWISE STATED.
CONTRACTORS TO CONFIRM ALL DIMENSIONS ON SITE. ALL DRAWINGS MUST BE READ IN CONJUNCTION WITH THE ARCHITECT'S DRAWINGS.

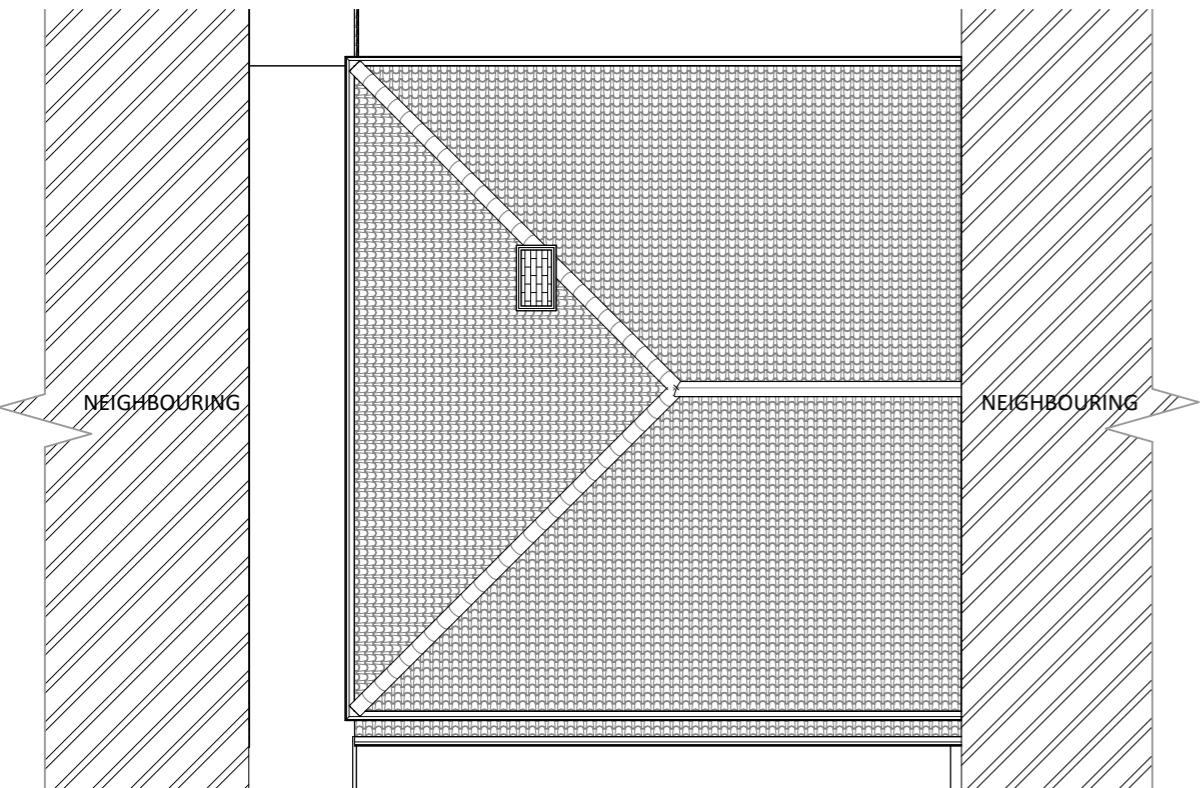

1

Existing Roof


1 : 100

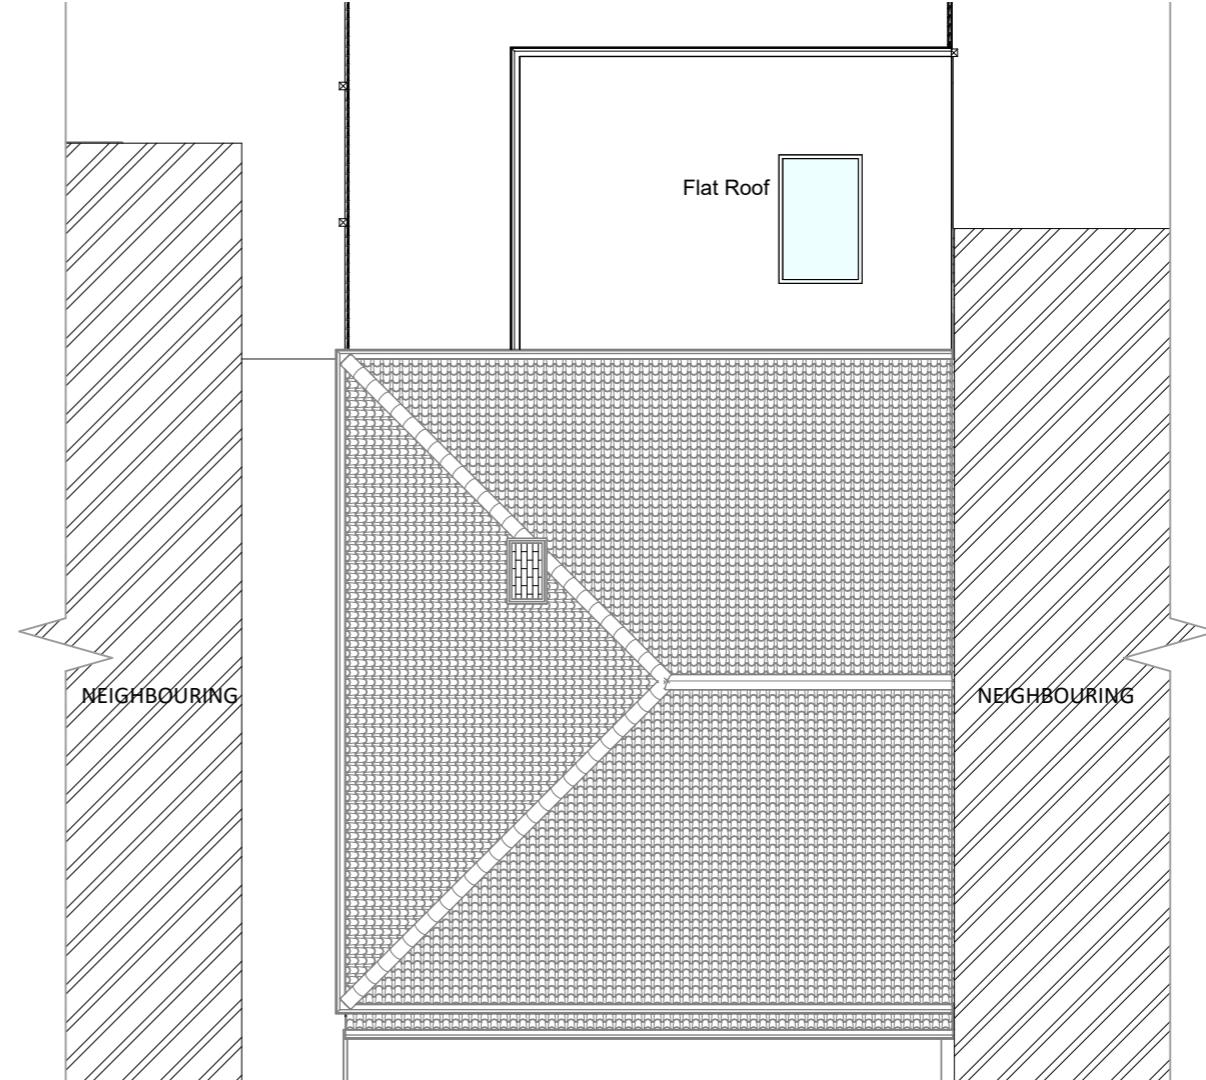

2

Proposed Roof

1 : 100

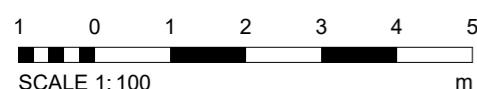

SCALE 1:100



64 ST GEORGES ROAD
ESSEX 1G1 3PQ
W: www.archimedesd.co.uk
E: info@archimedesd.co.uk
M: +447418321646

Rev Date Details Of Issue Initials

Status

Roof Floor

Site Address:

41 Cranley Drive, Ruislip HA4 6BZ

Client:

Monika


Project:

41 Cranley Drive, Ruislip HA4 6BZ

Drawn	Date:	Scale (at A3)
	04/08/25	1 : 100
Drg no.	Revision No.	
	A	

NOTES:

DISCLAIMER:
ALL DIMENSIONS IN MM UNLESS OTHERWISE STATED.
CONTRACTORS TO CONFIRM ALL DIMENSIONS ON SITE. ALL DRAWINGS MUST BE READ IN CONJUNCTION WITH THE ARCHITECT'S DRAWINGS.

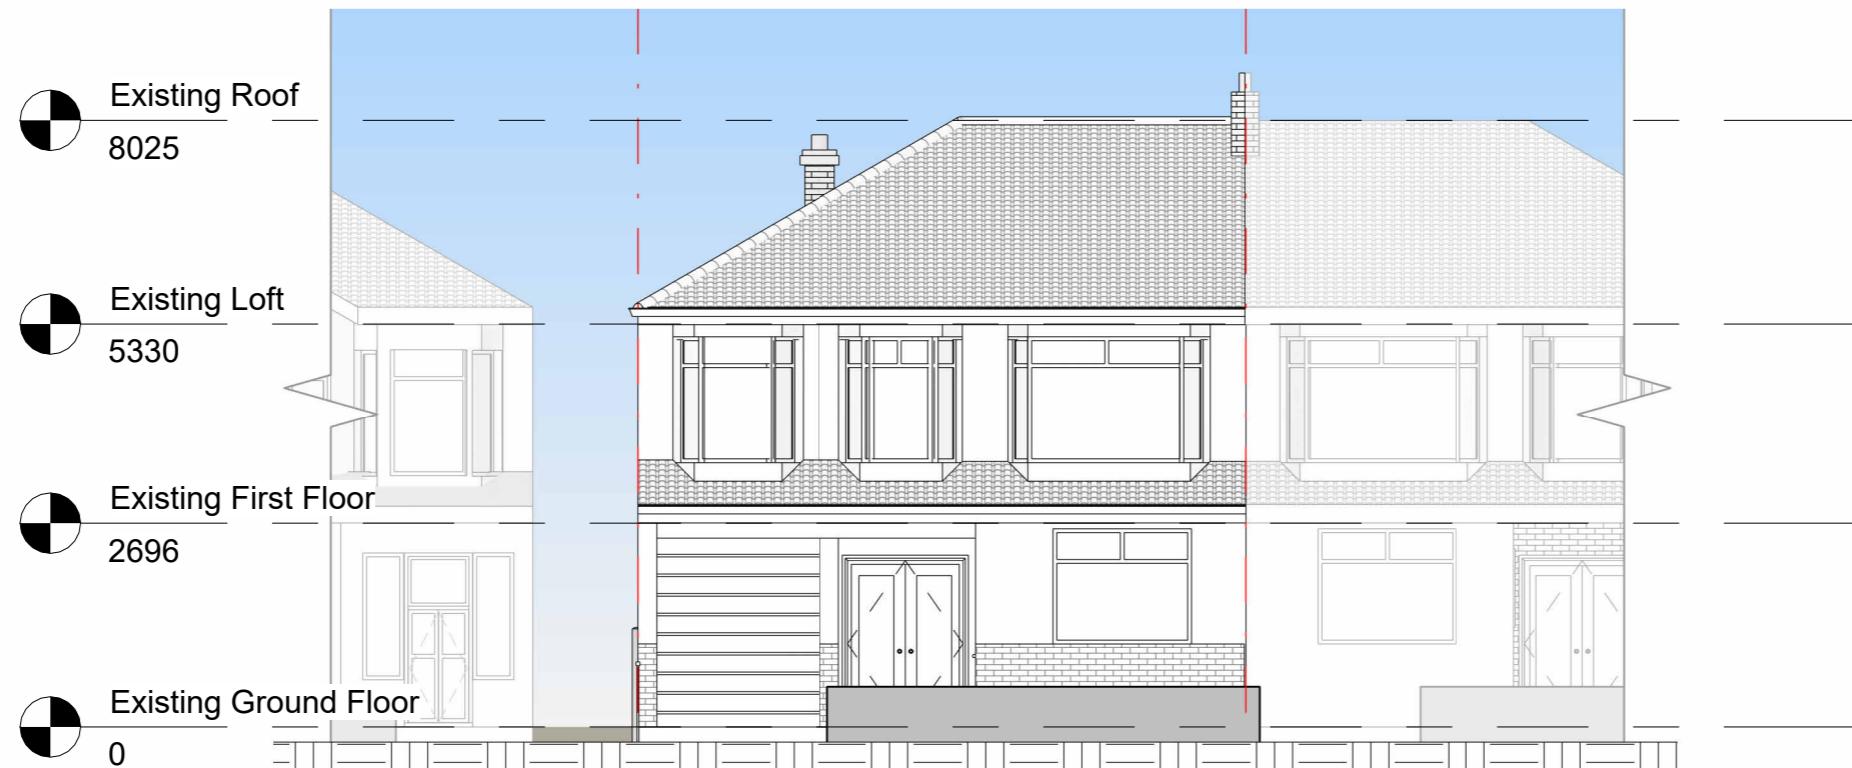

1 Existing Front Elevation
1 : 100



2 Proposed Front Elevation
1 : 100

1 0 1 2 3 4 5
SCALE 1:100
m



64 ST GEORGES ROAD
ESSEX 1G1 3PQ
W: www.archimedesd.co.uk
E: info@archimedesd.co.uk
M: +447418321646

Rev Date Details Of Issue Initials

Status

Existing & Proposed Front Elevation

Site Address:

41 Cranley Drive, Ruislip HA4 6BZ

Client:

Monika

Project:

41 Cranley Drive, Ruislip HA4 6BZ


Drawn	Date:	Scale (at A3)
	04/08/25	1 : 100
Drg no.	Revision No.	
	A	



NOTES:

DISCLAIMER:
ALL DIMENSIONS IN MM UNLESS OTHERWISE STATED.
CONTRACTORS TO CONFIRM ALL DIMENSIONS ON SITE. ALL DRAWINGS MUST BE READ IN CONJUNCTION WITH THE ARCHITECT'S DRAWINGS.

1 Existing Rear Elevation
1 : 100

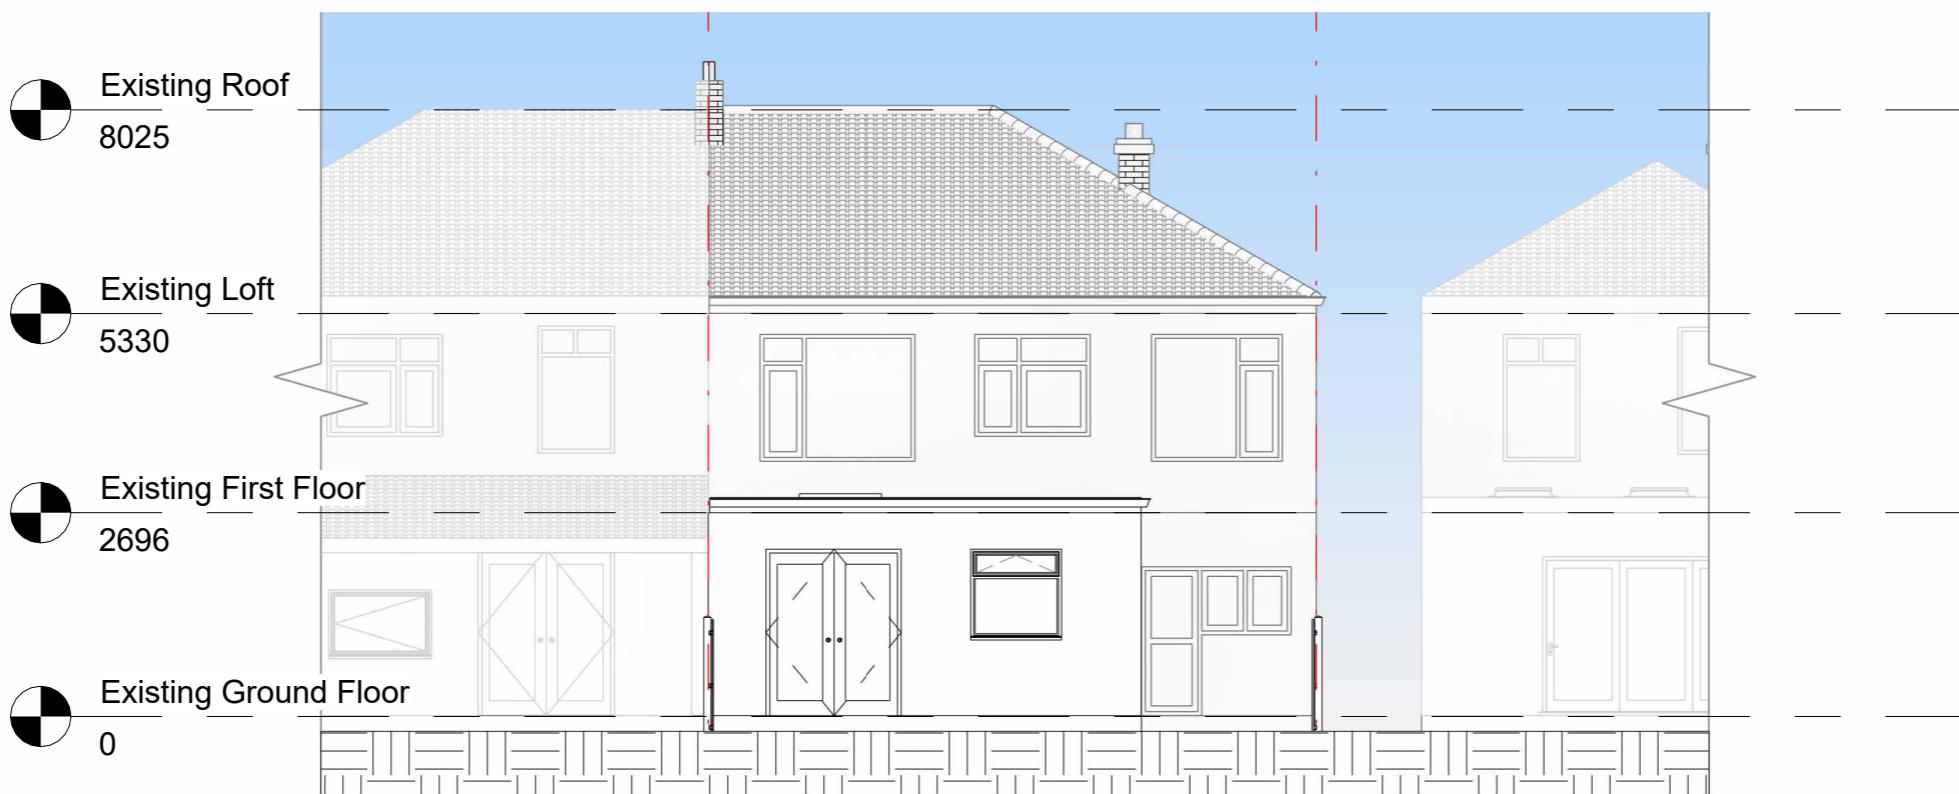

2 Proposed Rear Elevation
1 : 100

1 0 1 2 3 4 5
SCALE 1:100
m



64 ST GEORGES ROAD
ESSEX 1G1 3PQ
W: www.archimedesd.co.uk
E: info@archimedesd.co.uk
M: +447418321646

Rev Date Details Of Issue Initials


Status
Existing & Proposed Rear Elevation

Site Address:
41 Cranley Drive, Ruislip HA4 6BZ

Client:
Monika

Project:
41 Cranley Drive, Ruislip HA4 6BZ

Drawn	Date:	Scale (at A3)
	04/08/25	1 : 100
Drg no.	Revision No.	
	A	

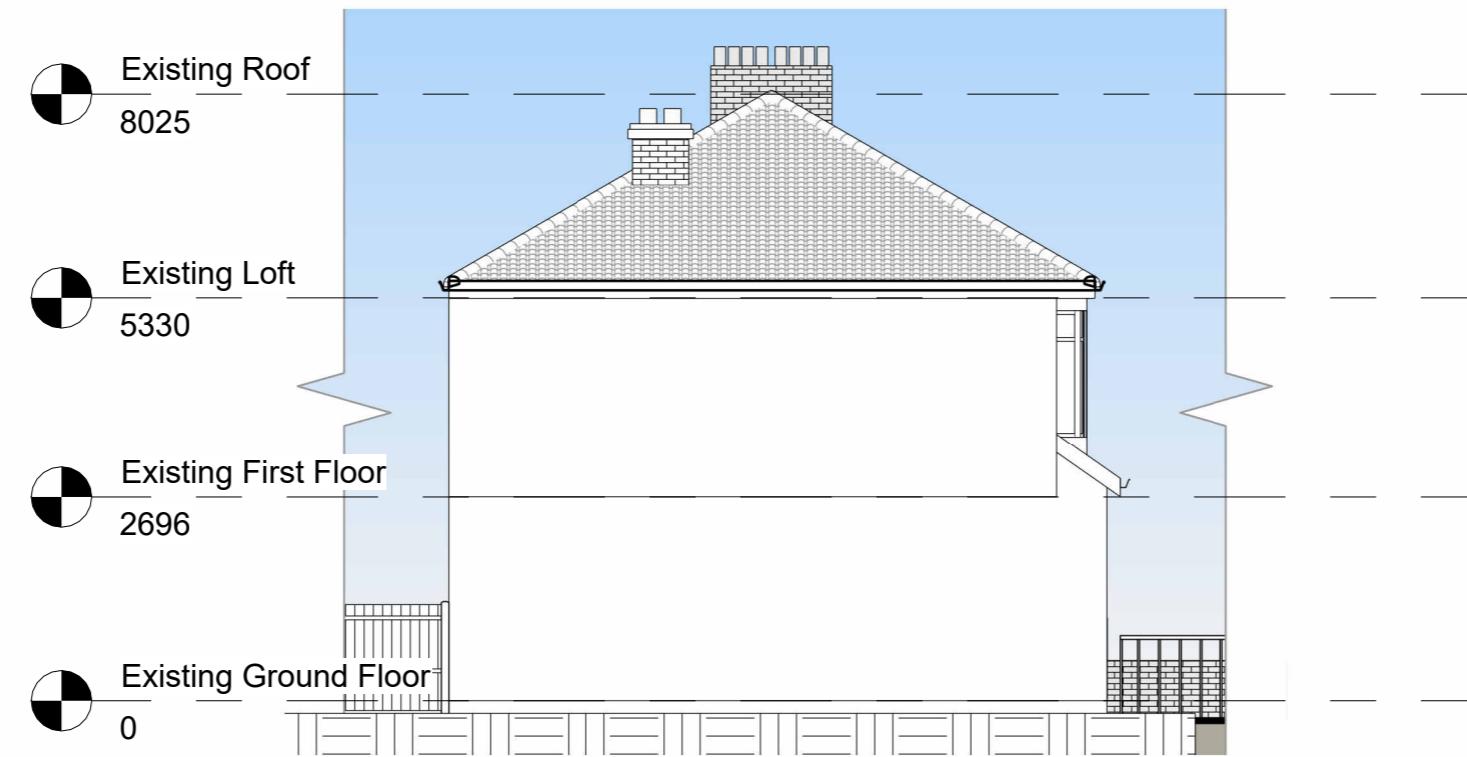

1 Existing Left Elevation
1 : 100



2 Proposed Left Elevation
1 : 100

NOTES:
DISCLAIMER:
ALL DIMENSIONS IN MM UNLESS OTHERWISE STATED.
CONTRACTORS TO CONFIRM ALL DIMENSIONS ON SITE. ALL DRAWINGS MUST BE READ IN CONJUNCTION WITH THE ARCHITECT'S DRAWINGS.



64 ST GEORGES ROAD
ESSEX 1G1 3PQ
W: www.archimedesd.co.uk
E: info@archimedesd.co.uk
M: +447418321646

Rev Date Details Of Issue Initials

Status
Existing & Proposed Left Elevation

Site Address:
41 Cranley Drive, Ruislip HA4 6BZ


Client:
Monika

Project:
41 Cranley Drive, Ruislip HA4 6BZ

Drawn	Date:	Scale (at A3)
	04/08/25	1 : 100
Drg no.	Revision No.	
	A	



1 Existing Right Elevation
1: 100

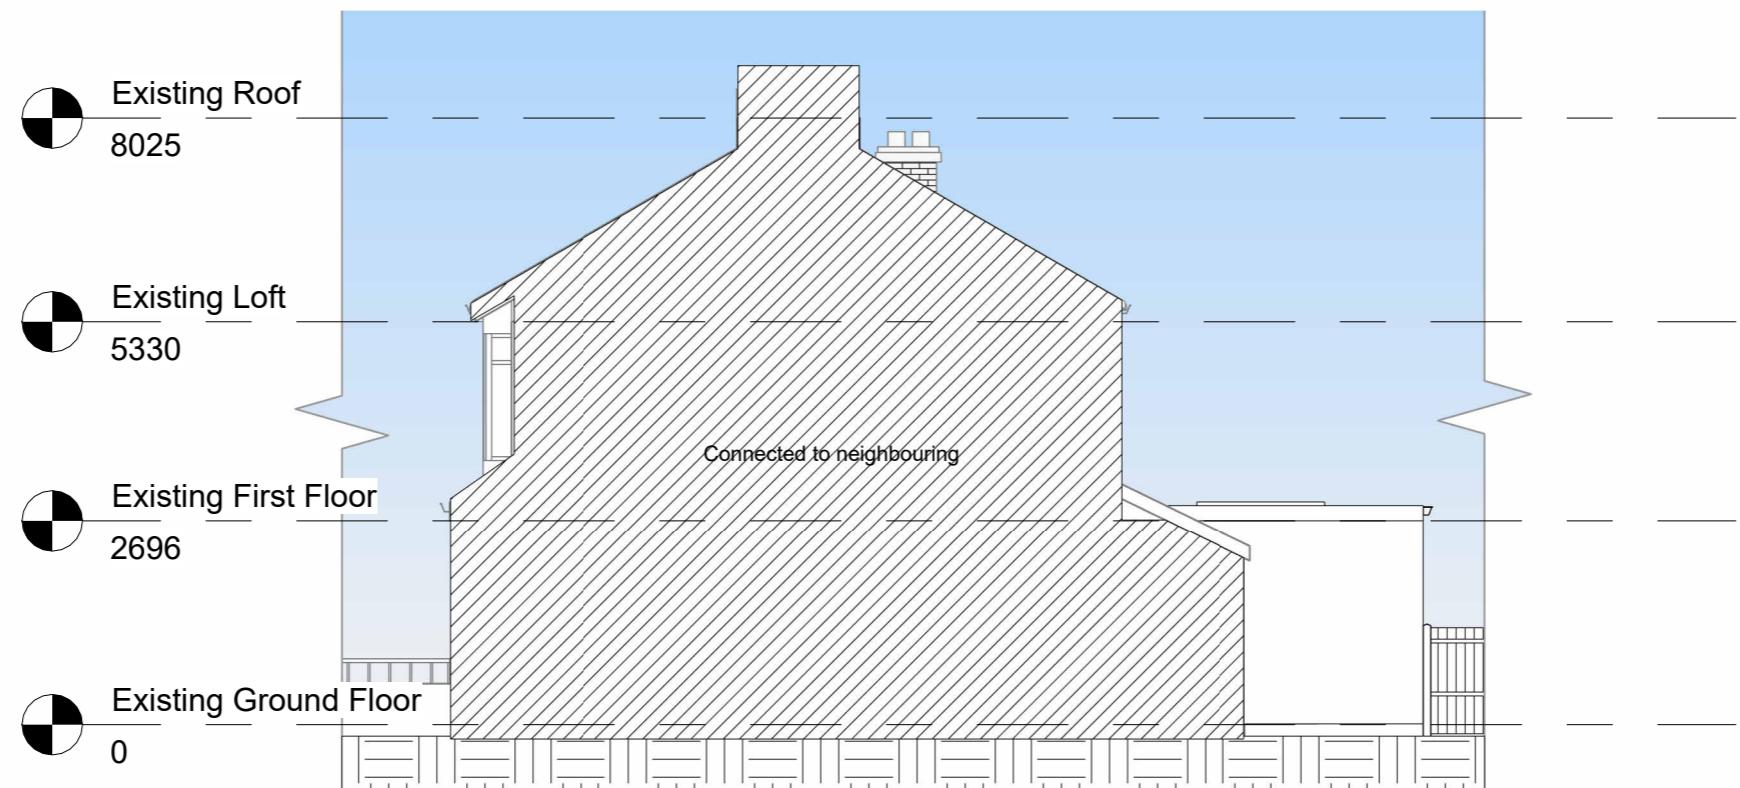

2 Proposed Right Elevation
1: 100

NOTES:
DISCLAIMER:
ALL DIMENSIONS IN MM UNLESS OTHERWISE STATED.
CONTRACTORS TO CONFIRM ALL DIMENSIONS ON SITE. ALL DRAWINGS MUST BE READ IN CONJUNCTION WITH THE ARCHITECT'S DRAWINGS.



64 ST GEORGES ROAD
ESSEX 1G1 3PQ
W: www.archimedesd.co.uk
E: info@archimedesd.co.uk
M: +447418321646

Rev Date Details of Issue Initials

Status
Existing & Proposed Right Elevation

Site Address:
41 Cranley Drive, Ruislip HA4 6BZ


Client:
Monika

Project:
41 Cranley Drive, Ruislip HA4 6BZ


Drawn	Date:	Scale (at A3)
	04/08/25	1 : 100
Drg no.	Revision No.	
	A	

NOTES:

DISCLAIMER:
ALL DIMENSIONS IN MM UNLESS OTHERWISE STATED.
CONTRACTORS TO CONFIRM ALL DIMENSIONS ON SITE. ALL DRAWINGS MUST BE READ IN CONJUNCTION WITH THE ARCHITECT'S DRAWINGS.

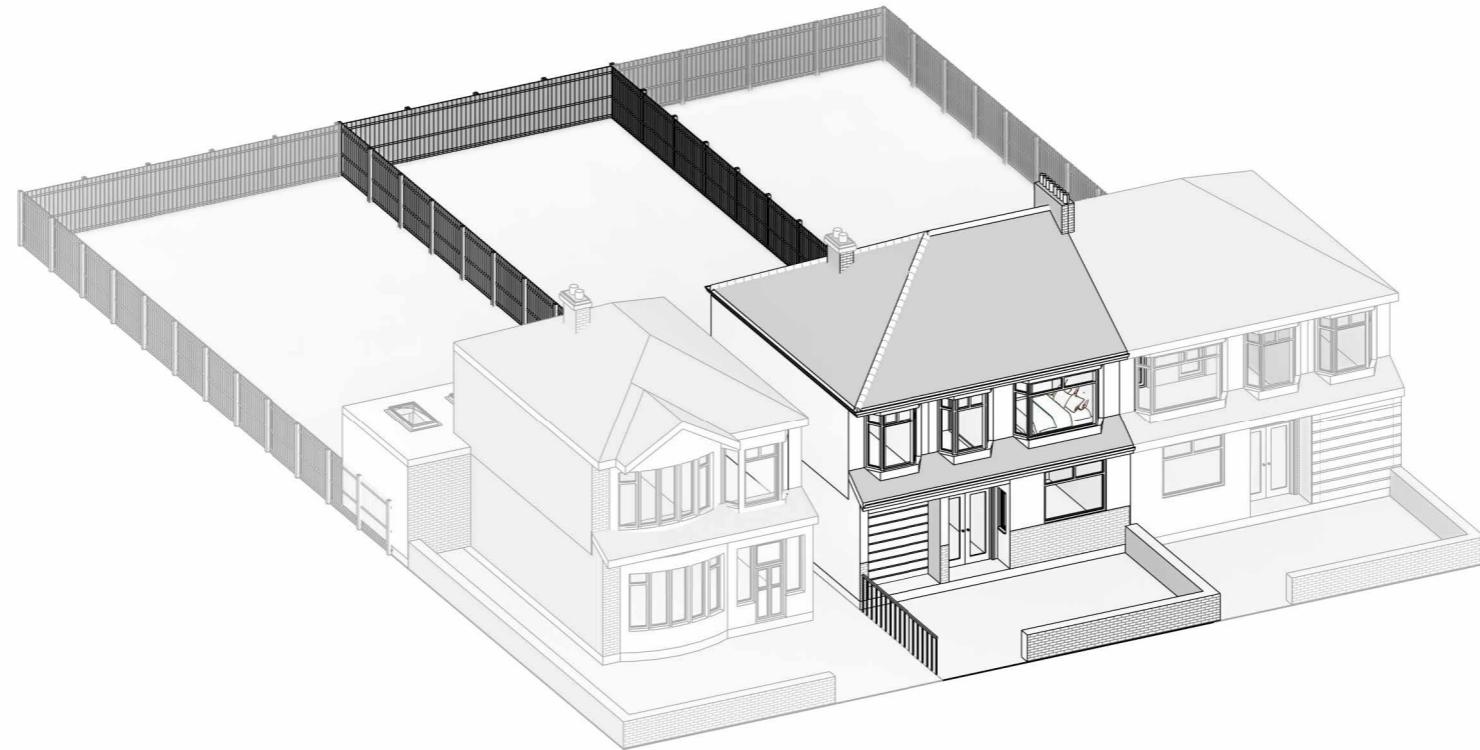

1 Existing 3d Front

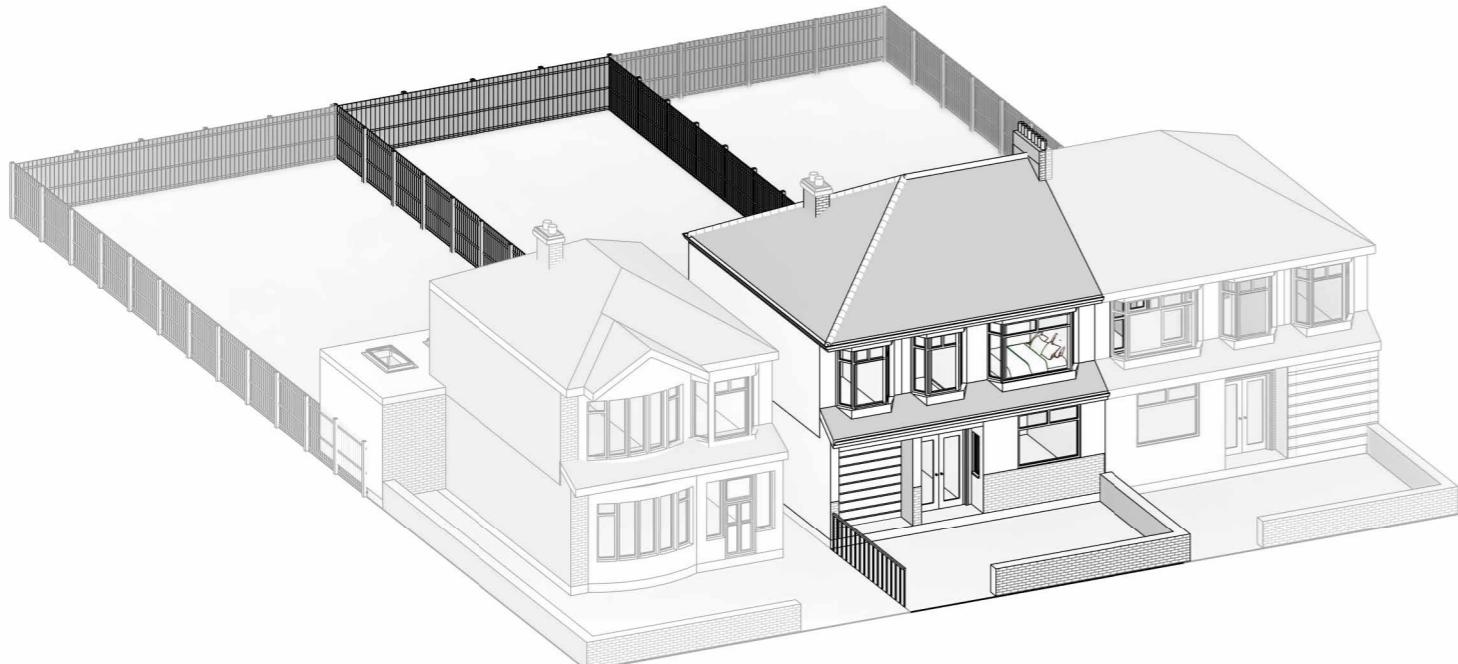

2 Proposed 3d Front

1 0 1 2 3 4 5
SCALE 1:100 m

 **Archimedes**
Design Ltd.

64 ST GEORGES ROAD
ESSEX 1G1 3PQ
W: www.archimedesd.co.uk
E: info@archimedesd.co.uk
M: +447418321646

Rev Date Details Of Issue Initials

Status

Existing & Proposed 3d Front

Site Address:

41 Cranley Drive, Ruislip HA4 6BZ

Client:

Monika


Project:

41 Cranley Drive, Ruislip HA4 6BZ


Drawn	Date:	Scale (at A3)
04/08/25		
Drg no.	Revision No.	A

NOTES:

DISCLAIMER:
ALL DIMENSIONS IN MM UNLESS OTHERWISE STATED.
CONTRACTORS TO CONFIRM ALL DIMENSIONS ON SITE. ALL DRAWINGS MUST BE READ IN CONJUNCTION WITH THE ARCHITECT'S DRAWINGS.

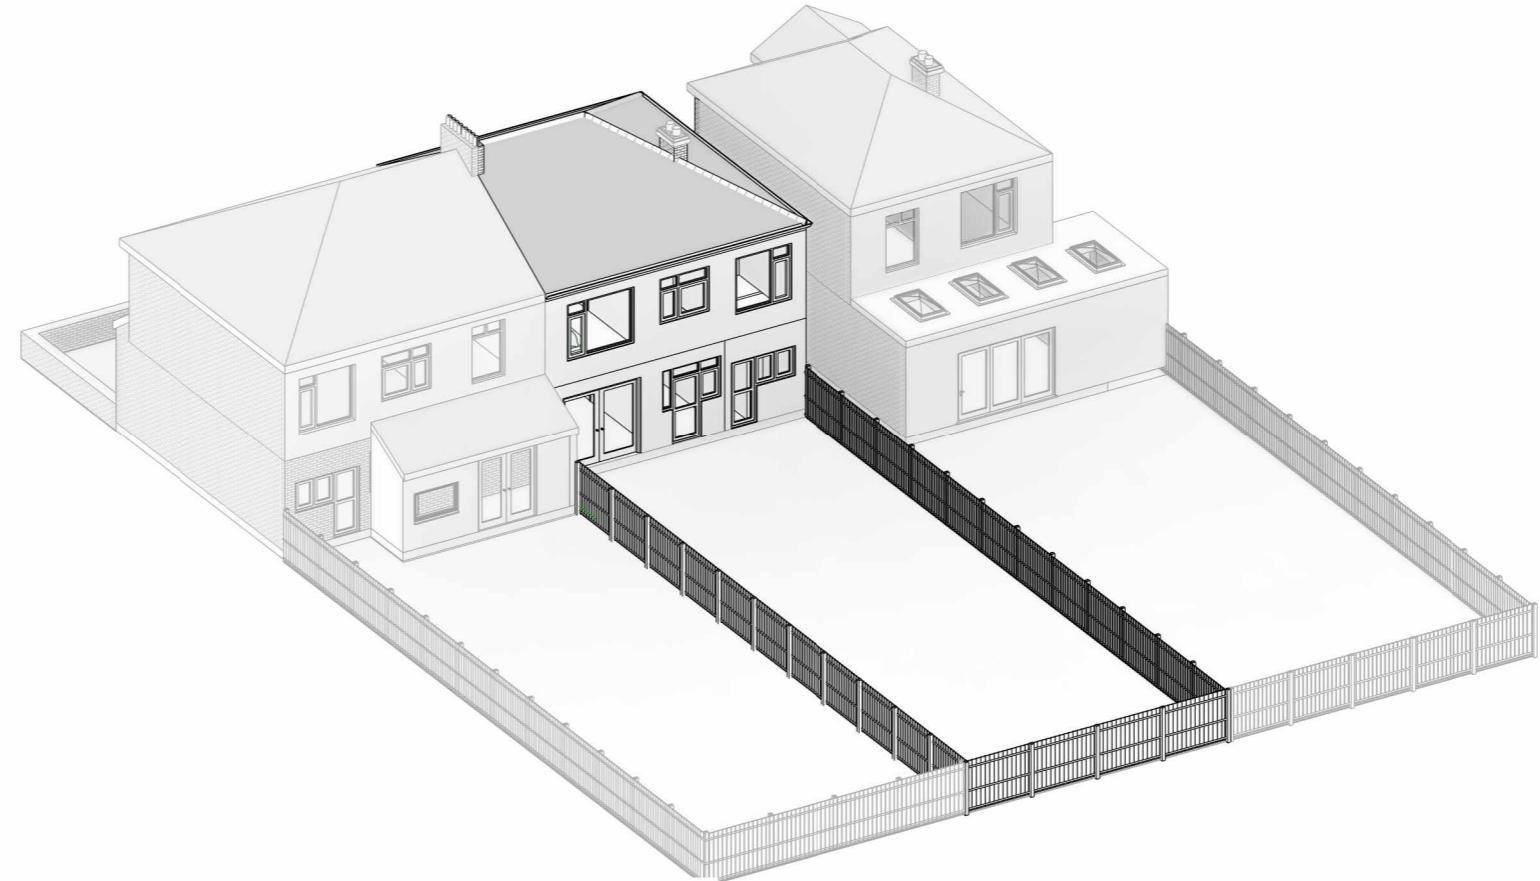

1 Existing 3d Rear

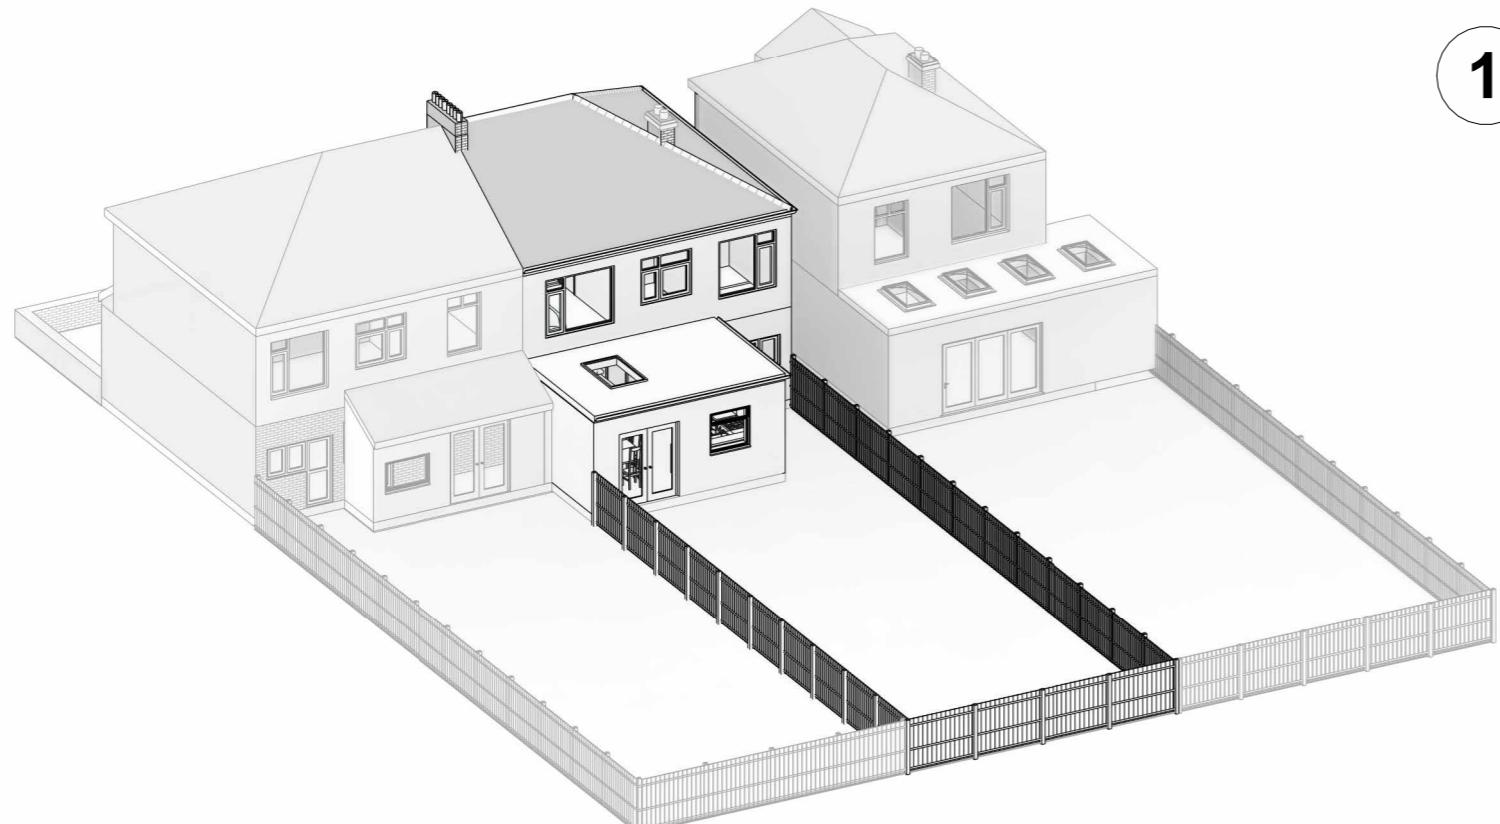

2 Proposed 3d Rear

1 0 1 2 3 4 5
SCALE 1:100 m



64 ST GEORGES ROAD
ESSEX 1G1 3PQ
W: www.archimedesd.co.uk
E: info@archimedesd.co.uk
M: +447418321646

Rev Date Details Of Issue Initials

Status

Existing & Proposed 3d Rear

Site Address:

41 Cranley Drive, Ruislip HA4 6BZ


Client:

Monika

Project:

41 Cranley Drive, Ruislip HA4 6BZ

Drawn	Date:	Scale (at A3)
04/08/25		
Drg no.	Revision No.	A

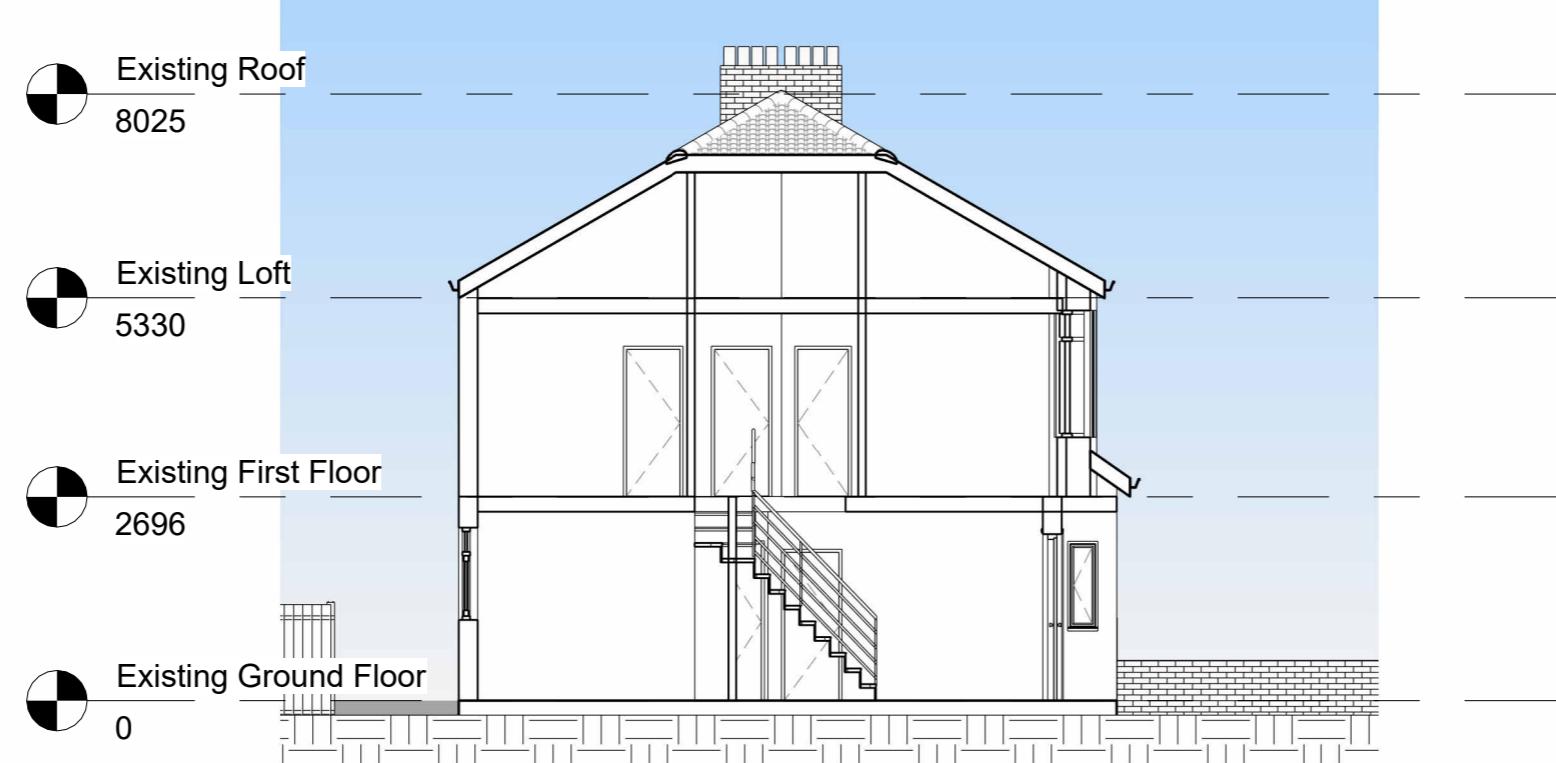

1 Existing Section 1
1 : 100

NOTES:
DISCLAIMER:
ALL DIMENSIONS IN MM UNLESS OTHERWISE STATED.
CONTRACTORS TO CONFIRM ALL DIMENSIONS ON SITE. ALL DRAWINGS MUST BE READ IN CONJUNCTION WITH THE ARCHITECT'S DRAWINGS.



2 Proposed Section 1
1 : 100



64 ST GEORGES ROAD
ESSEX 1G1 3PQ
W: www.archimedesd.co.uk
E: info@archimedesd.co.uk
M: +447418321646

Rev Date Details Of Issue Initials

Status

Existing & Proposed Section 1

Site Address:

41 Cranley Drive, Ruislip HA4 6BZ

Client:

Monika

Project:

41 Cranley Drive, Ruislip HA4 6BZ

Drawn Date Scale (at A3)
04/08/25 1 : 100


Drg no. Revision No.
A

NOTES:

DISCLAIMER:
ALL DIMENSIONS IN MM UNLESS OTHERWISE STATED.
CONTRACTORS TO CONFIRM ALL DIMENSIONS ON SITE. ALL DRAWINGS MUST BE READ IN CONJUNCTION WITH THE ARCHITECT'S DRAWINGS.



1 Existing Section 2
1 : 100

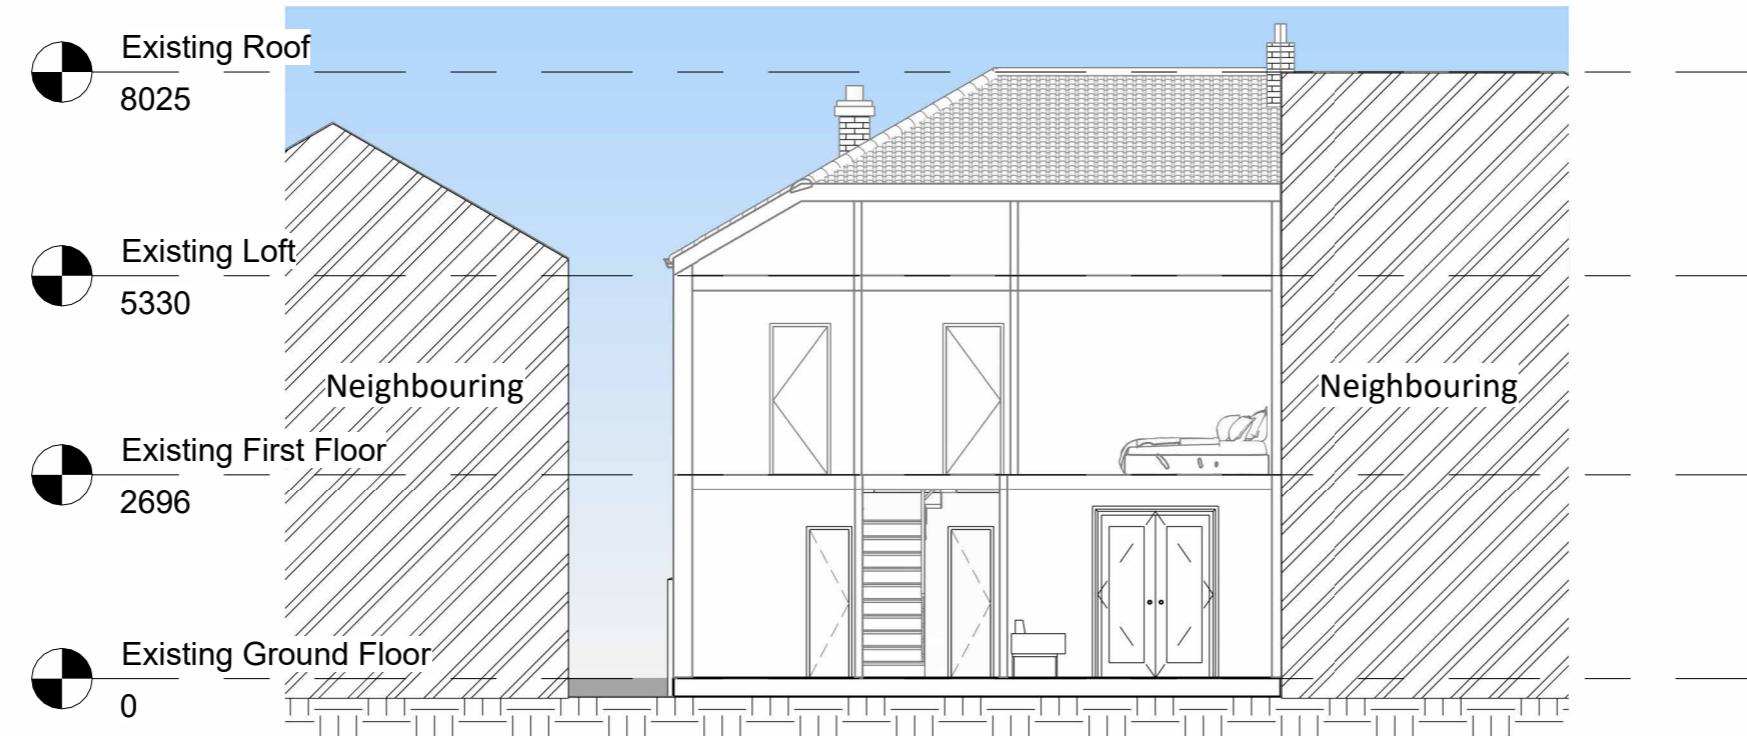

2 Proposed Section 2
1 : 100

10 0 10 20 30 40 50
SCALE 1:1250 m



64 ST GEORGES ROAD
ESSEX 1G1 3PQ
W: www.archimedesd.co.uk
E: info@archimedesd.co.uk
M: +447418321646

Rev Date Details Of Issue Initials

Status
Existing & Proposed Section 2

Site Address:
41 Cranley Drive, Ruislip HA4 6BZ

Client:
Monika

Project:
41 Cranley Drive, Ruislip HA4 6BZ

Drawn	Date:	Scale (at A3)
	04/08/25	1 : 100
Drg no.	Revision No.	
	A	