
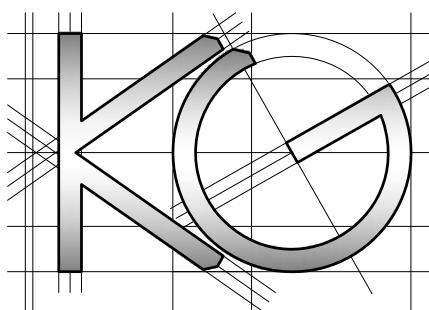


All work to comply with  
current building regulations  
and codes of practice

Do not scale from drawings  
all dimensions to be checked  
on site before the start of  
any work

All Proposed External Materials to Match  
Existing External Materials

Any Proposed Windows to Flank wall to be  
Obscure Glazed and Non-Opening below  
1.7m from FFL

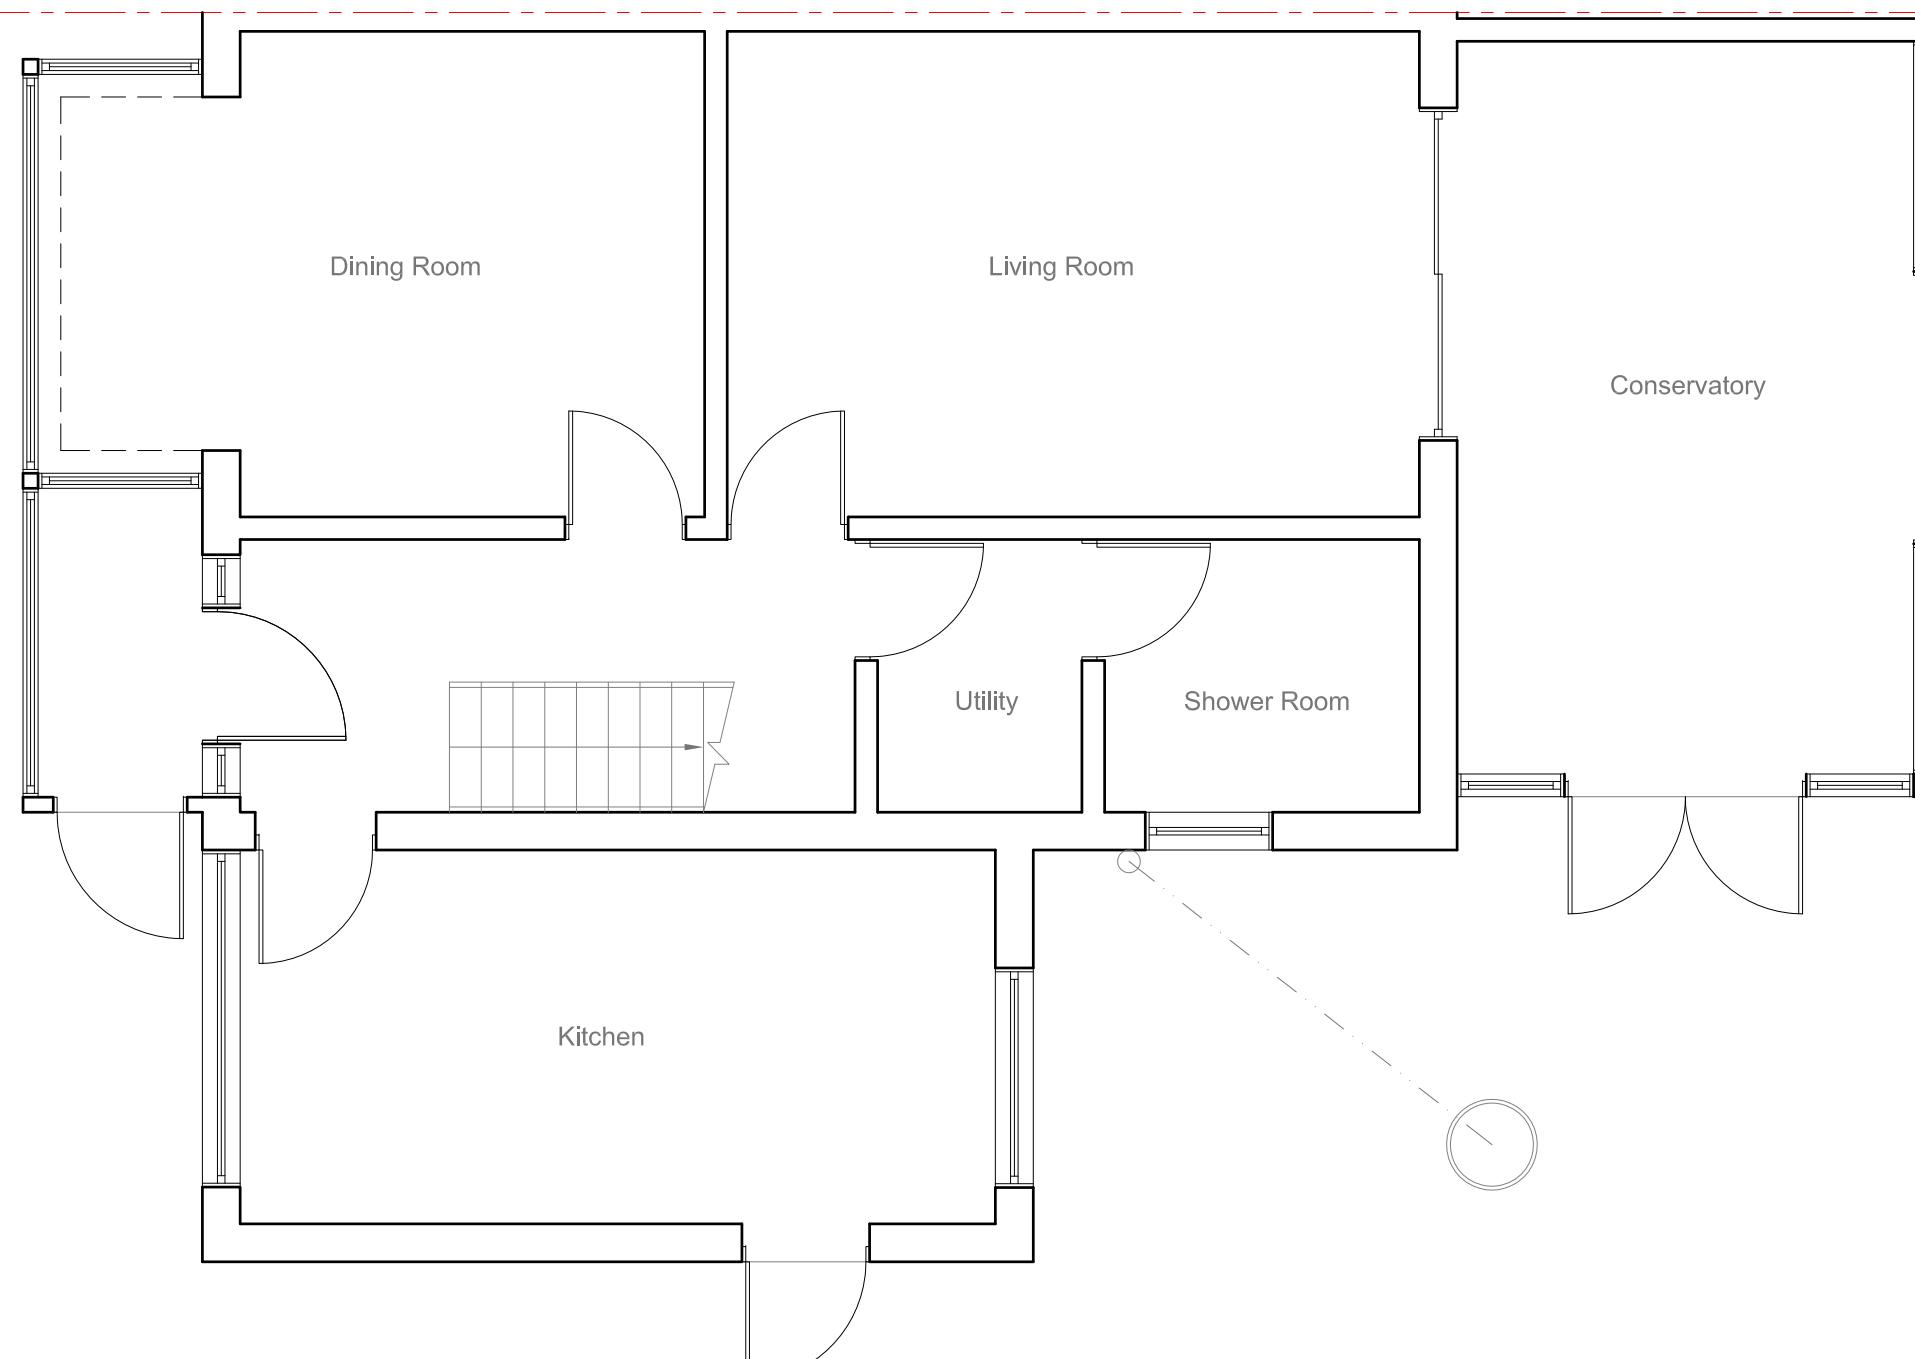

Site Address:  
34 Thurlstone Road  
Ruislip  
HA4 0BT

Drawing Content:  
Existing Ground Floor Plan

1

Drawings No:  
34thurlstoneroad/2025/01

3

Date Drawn:  
11th September 2025

5

Planning Issue

7

Drawings Scale:

1:50

Drawn By:

KG

Revision:



8

All work to comply with  
current building regulations  
and codes of practice

Do not scale from drawings  
all dimensions to be checked  
on site before the start of  
any work

All Proposed External Materials to Match  
Existing External Materials

Any Proposed Windows to Flank wall to be  
Obscure Glazed and Non-Opening below  
1.7m from FFL

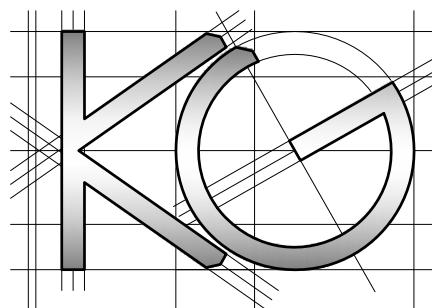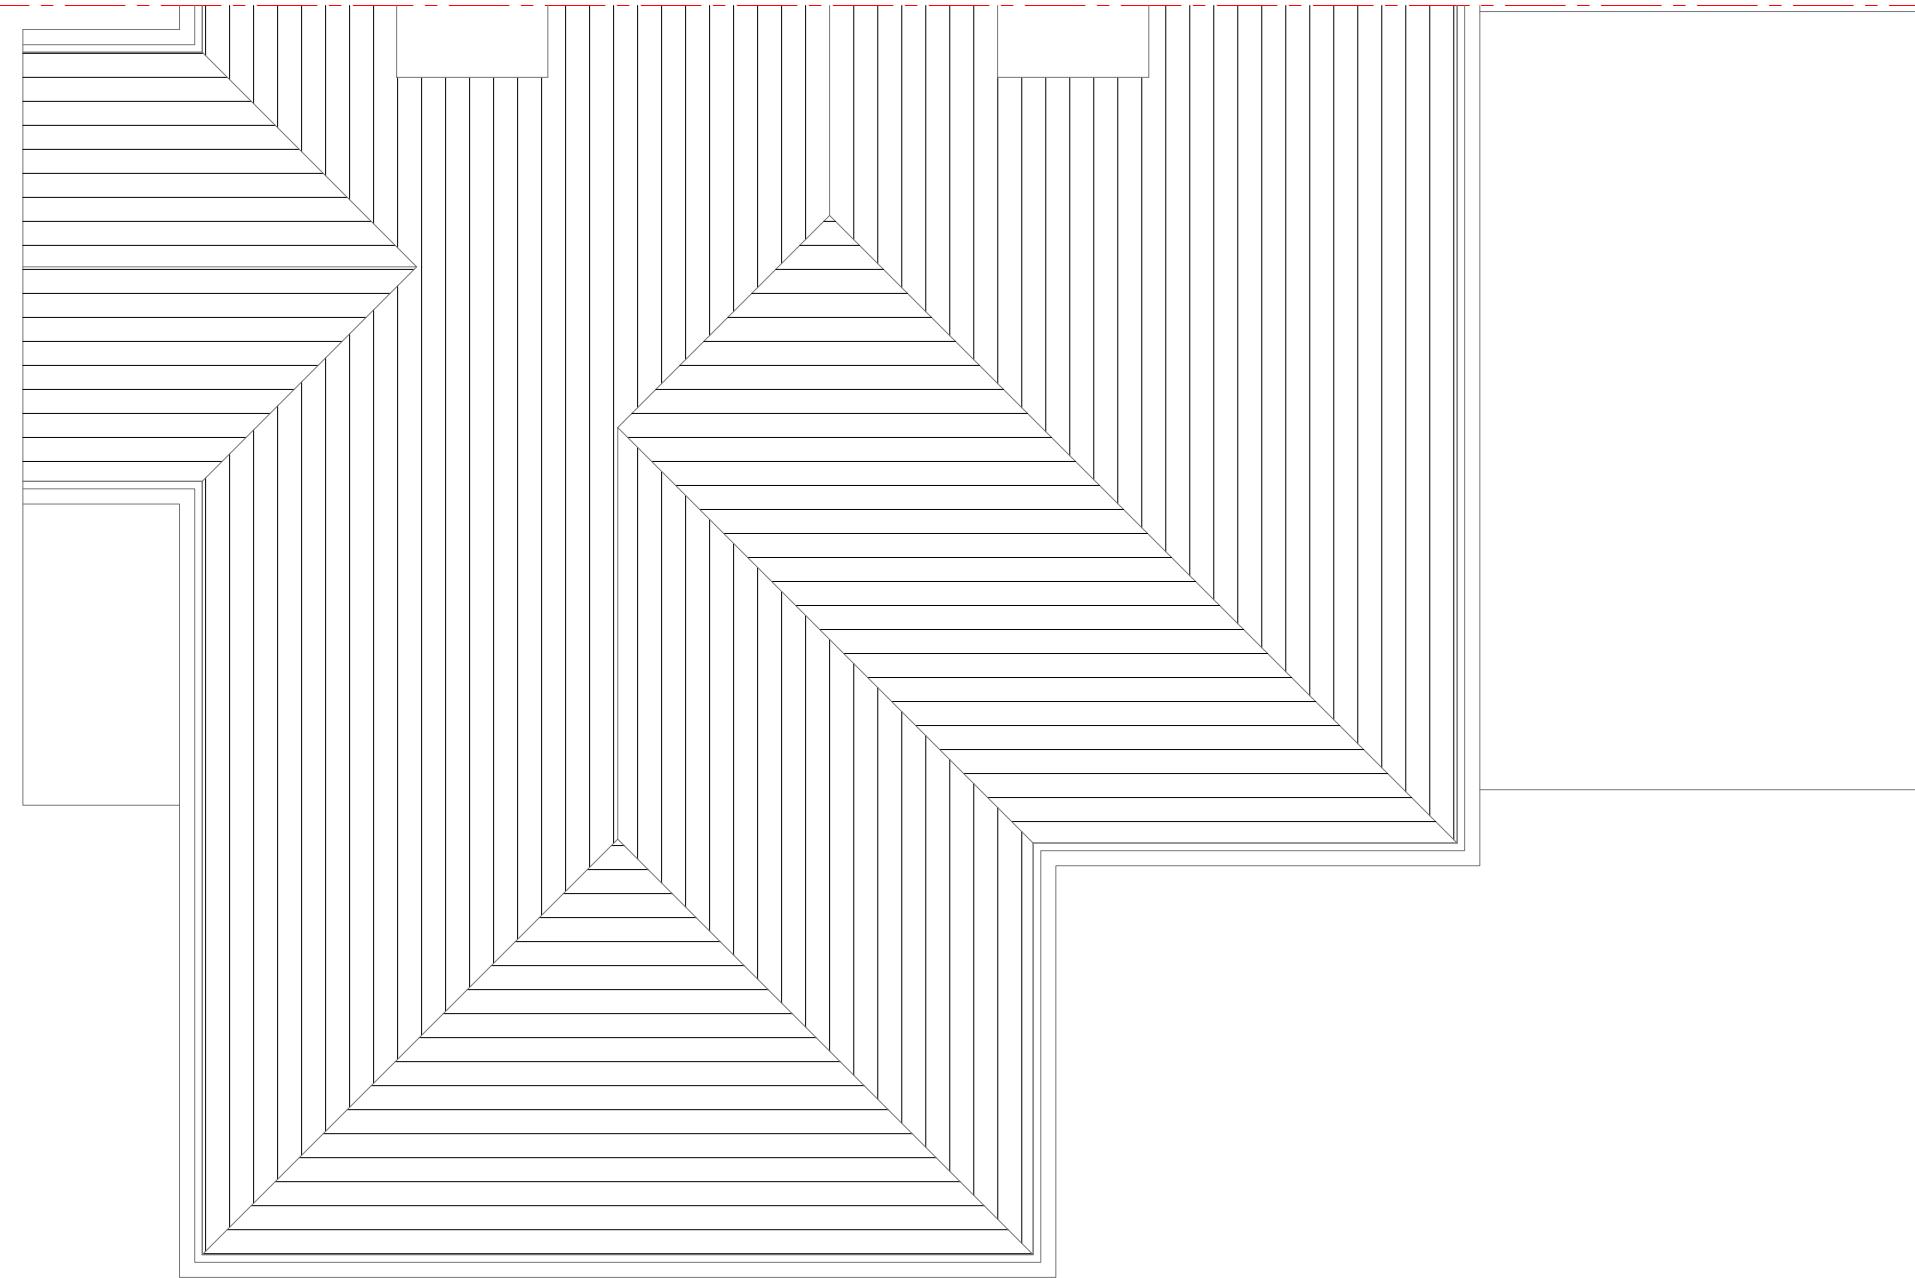

**Site Address:**  
34 Thurlstone Road  
Ruislip  
HA4 0BT

**Drawing Content:**  
Existing Roof Plan

1

**Drawings No:**  
34thurlstoneroad/2025/02

3

**Date Drawn:**  
11th September 2025

5

Planning Issue

7

**Drawings Scale:**

1:50

**Drawn By:**

KG

6

Revision:

8

All work to comply with  
current building regulations  
and codes of practice

Do not scale from drawings  
all dimensions to be checked  
on site before the start of  
any work

All Proposed External Materials to Match  
Existing External Materials


Any Proposed Windows to Flank wall to be  
Obscure Glazed and Non-Opening below  
1.7m from FFL




Existing Side Elevation  
Scale 1:100



Existing Rear Elevation  
Scale 1:100

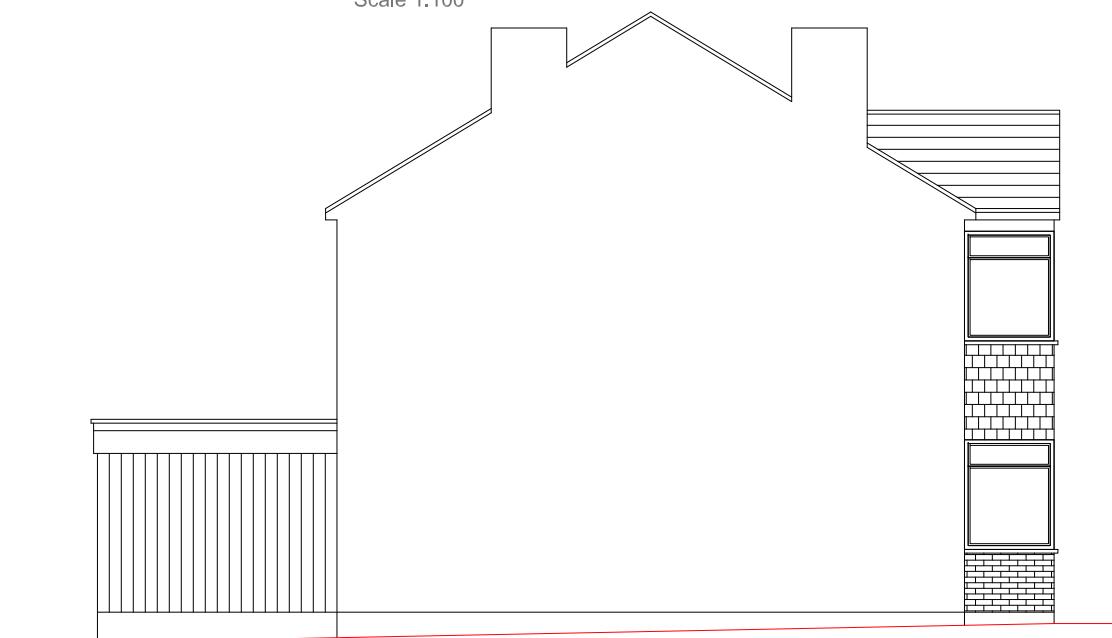

Existing Side Elevation  
Scale 1:100

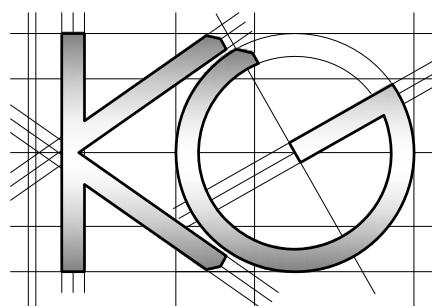

Site Address:

34 Thurlstone Road  
Ruislip  
HA4 0BT

Drawing Content:

Existing Elevations

1

Drawings No:

34thurlstoneroad/2025/03

Date Drawn:

11th September 2025

Planning Issue

7

Drawings Scale:

1:100

Drawn By:

KG

Revision:



8

All work to comply with  
current building regulations  
and codes of practice

Do not scale from drawings  
all dimensions to be checked  
on site before the start of  
any work

All Proposed External Materials to Match  
Existing External Materials

Any Proposed Windows to Flank wall to be  
Obscure Glazed and Non-Opening below  
1.7m from FFL

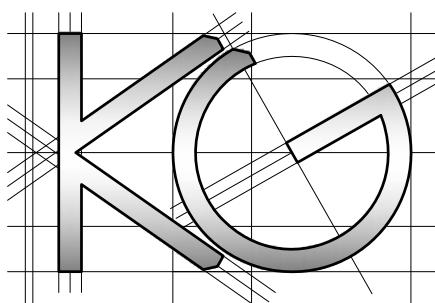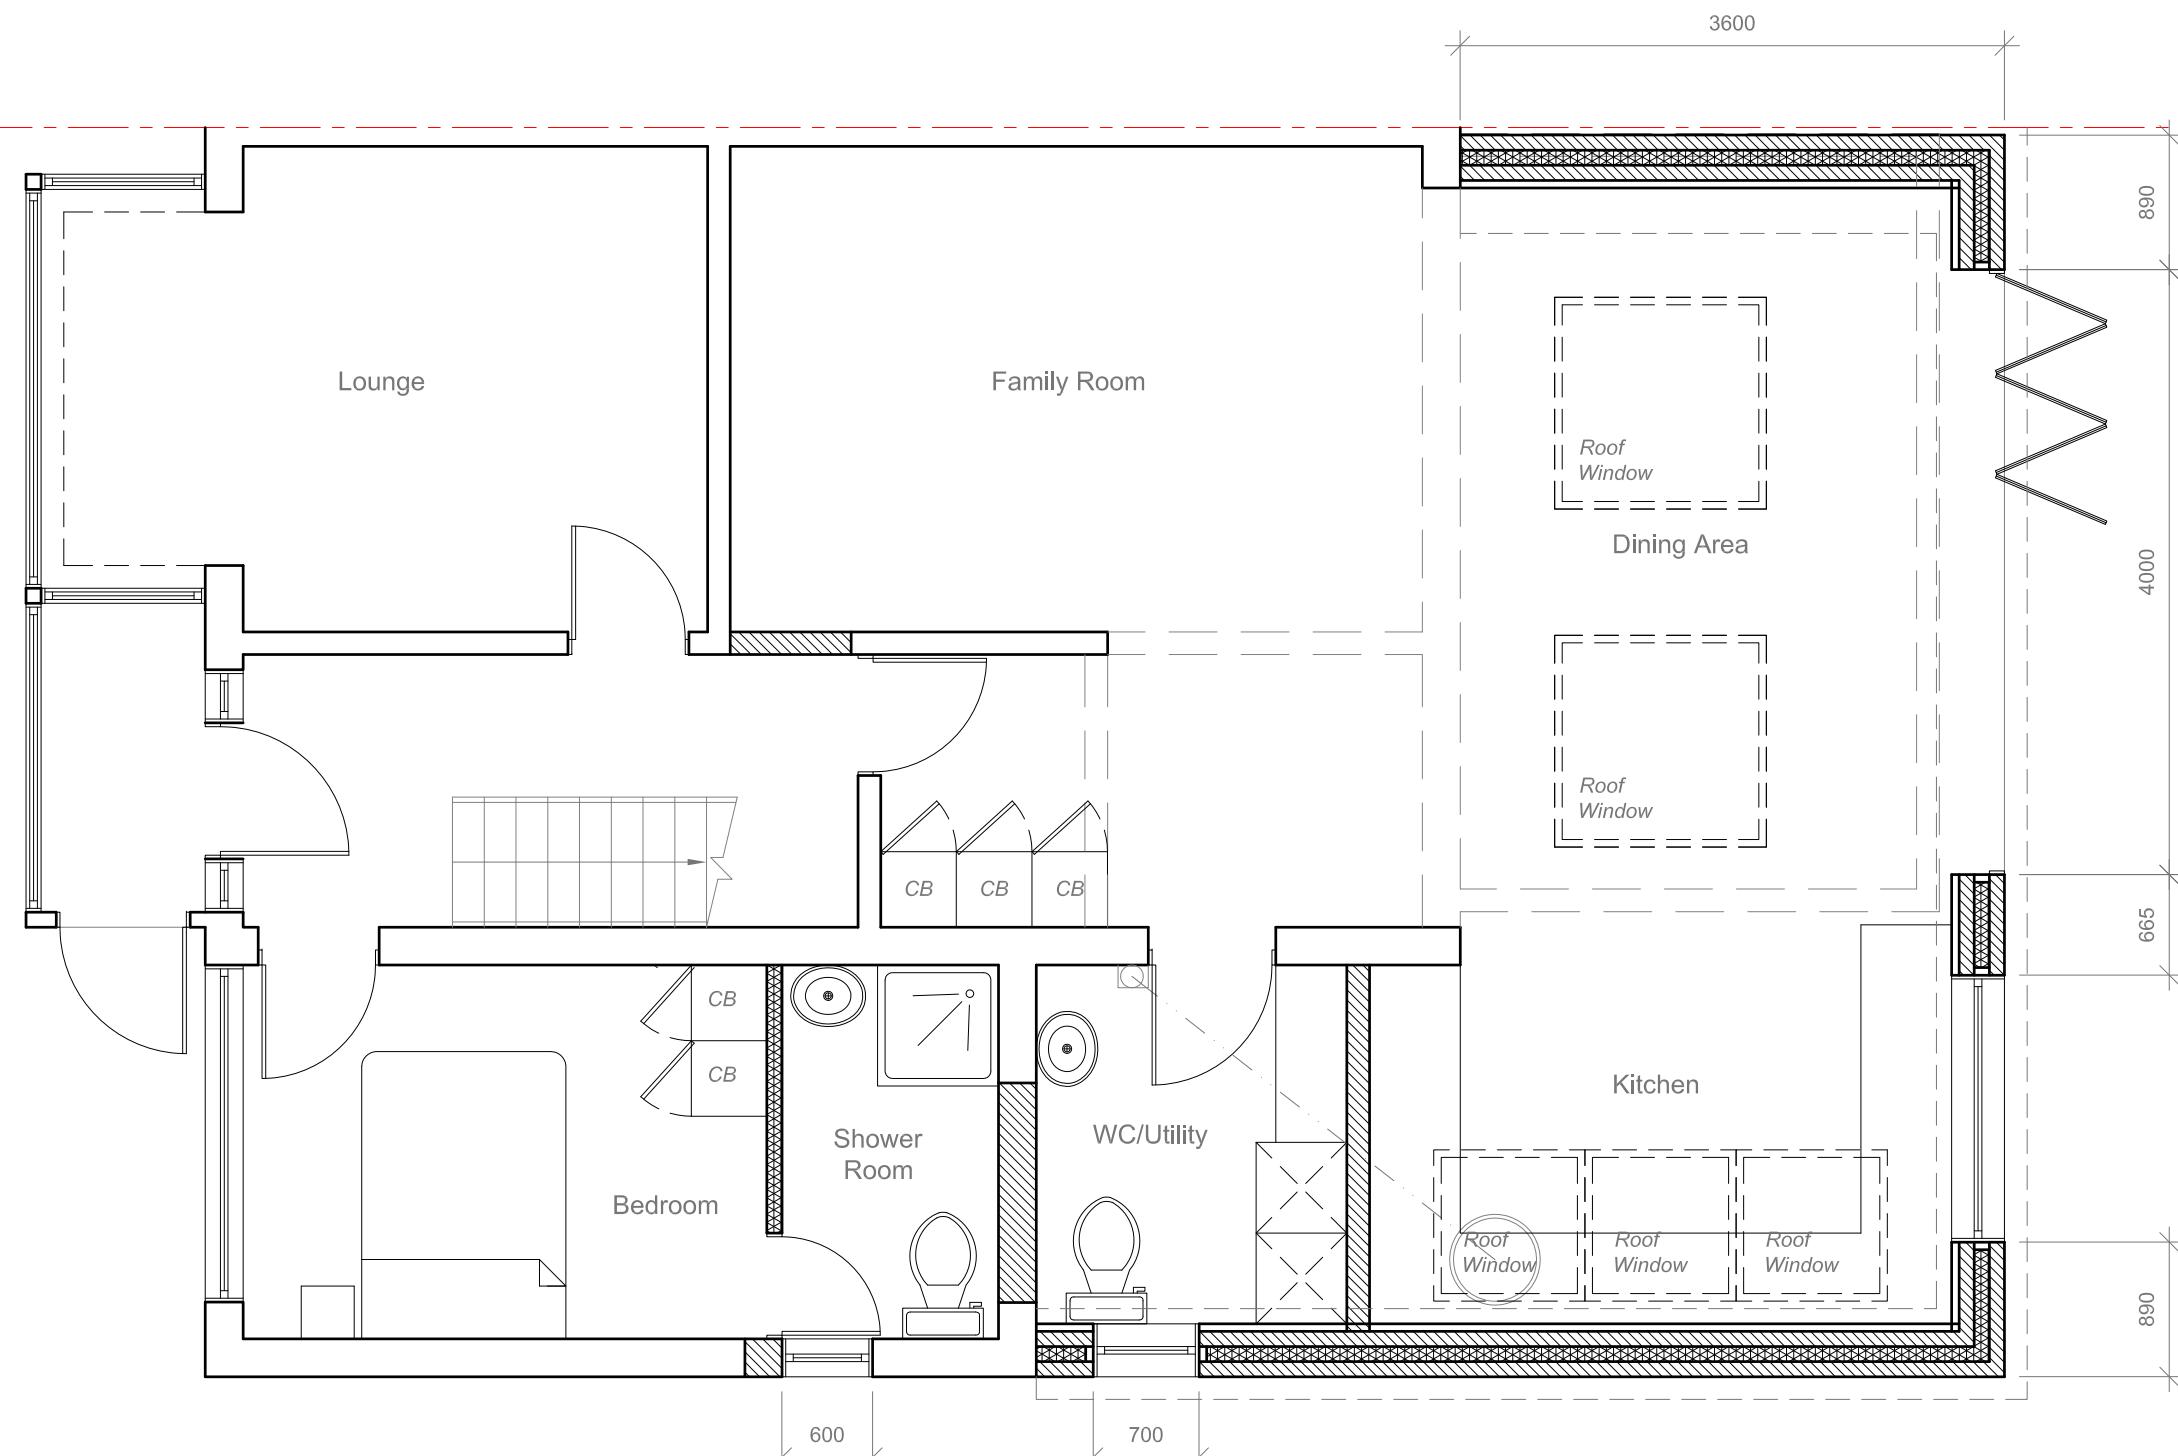

Site Address:  
34 Thurlstone Road  
Ruislip  
HA4 0BT

Drawing Content:  
Proposed Ground Floor Plan

1

Drawings No:  
34thurlstoneroad/2025/04

3

Date Drawn:  
11th September 2025

5

Planning Issue

7

Drawings Scale:

1:50

Drawn By:

KG

4

Revision:

6



8

All work to comply with  
current building regulations  
and codes of practice

Do not scale from drawings  
all dimensions to be checked  
on site before the start of  
any work

All Proposed External Materials to Match  
Existing External Materials

Any Proposed Windows to Flank wall to be  
Obscure Glazed and Non-Opening below  
1.7m from FFL

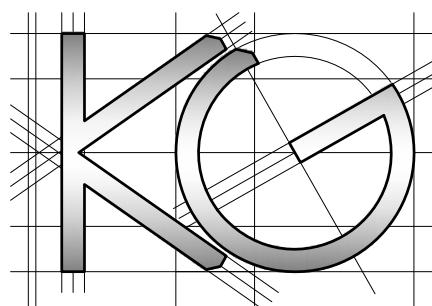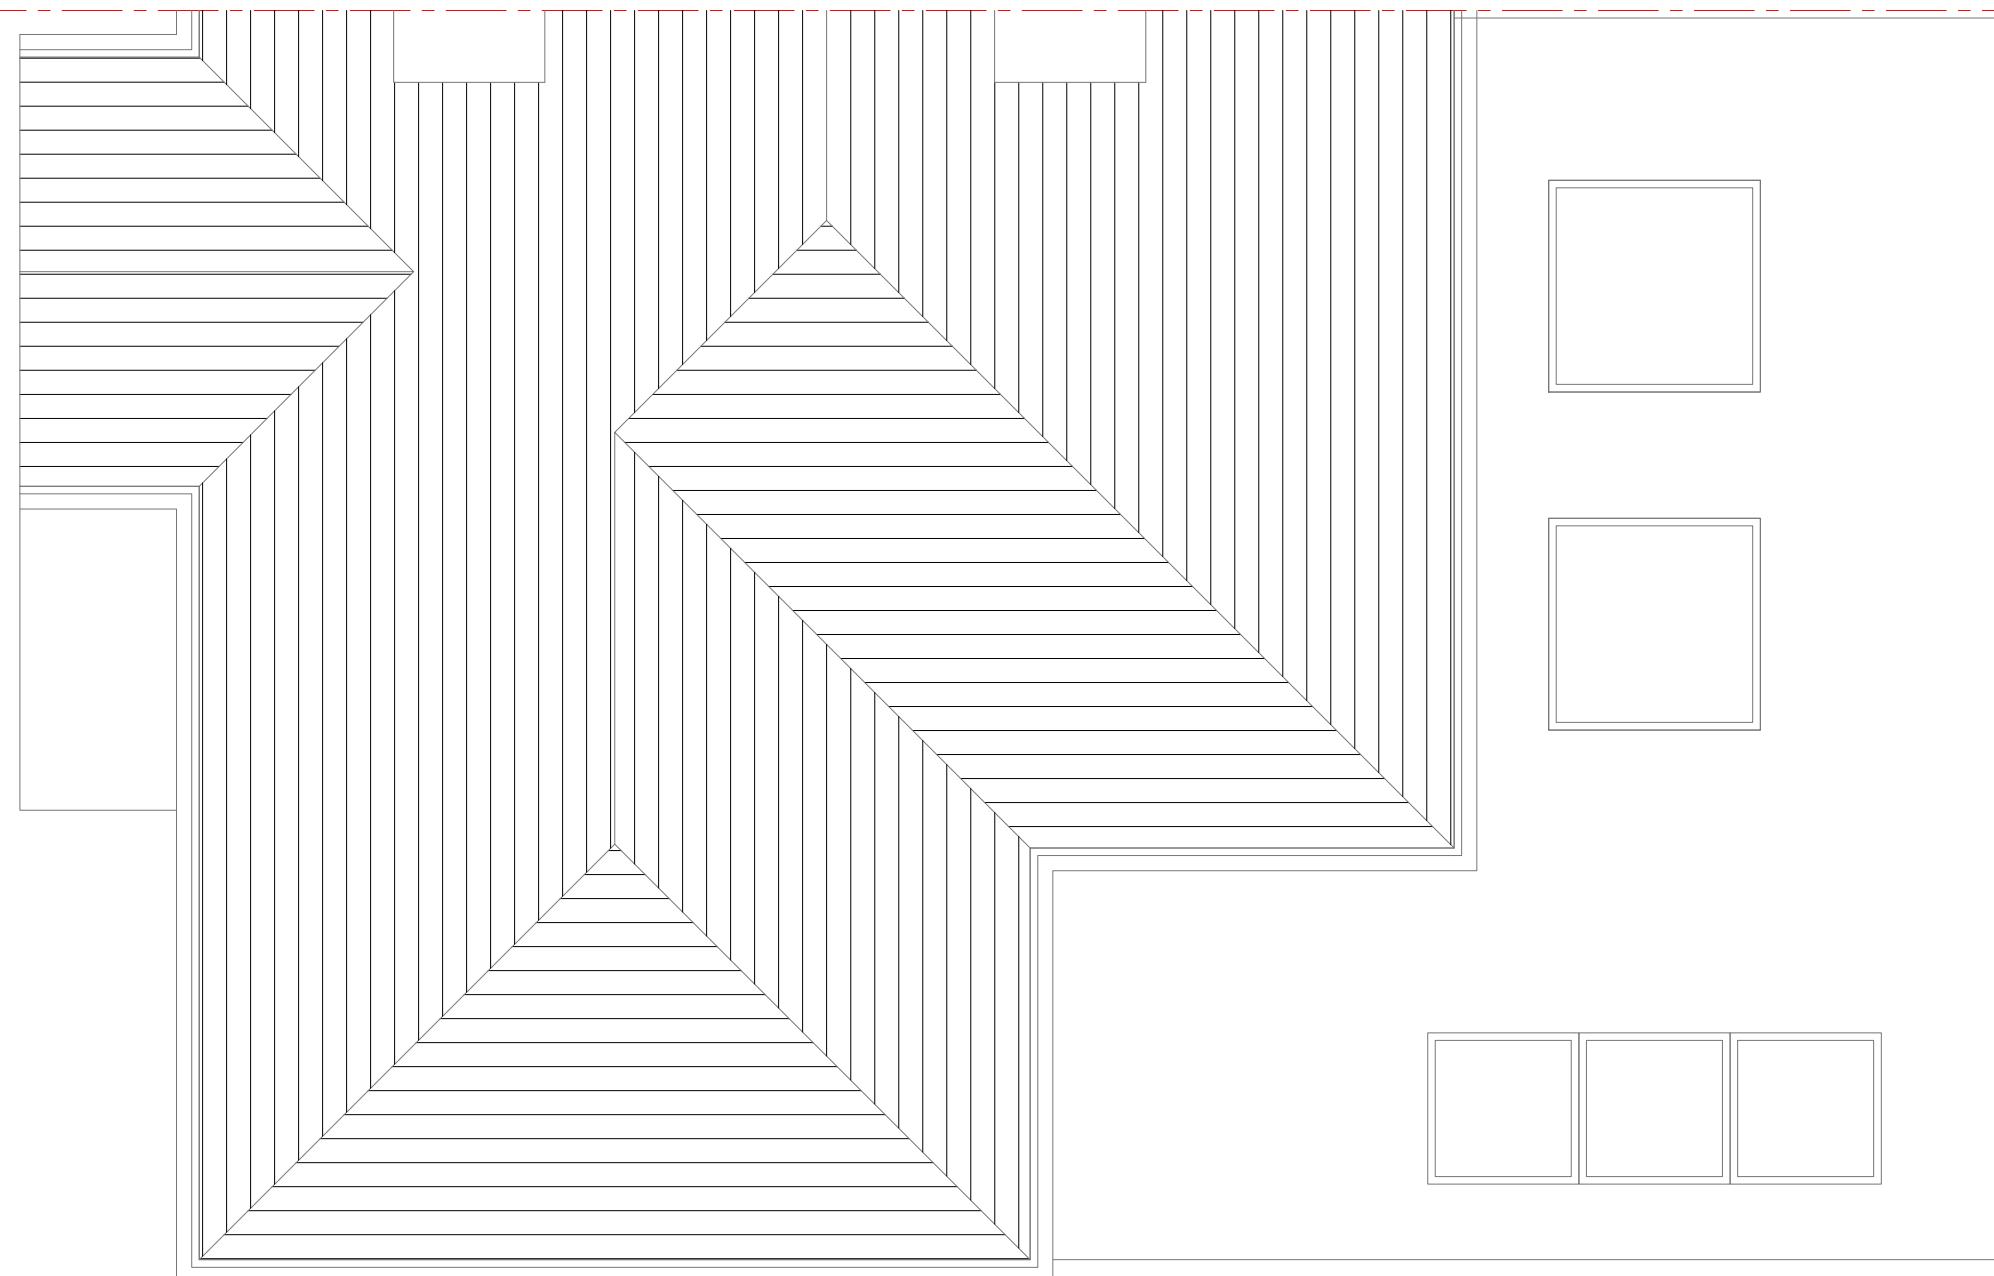

**Site Address:**  
34 Thurlstone Road  
Ruislip  
HA4 0BT

**Drawing Content:**  
Proposed Roof Plan

1

**Drawings No:**  
34thurlstoneroad/2025/05

2

**Date Drawn:**  
11th September 2025

3

**Drawings Scale:**  
1:50

4

KG

5

6

**Planning Issue**

7

**Drawn By:**  
KG


8

All work to comply with  
current building regulations  
and codes of practice

Do not scale from drawings  
all dimensions to be checked  
on site before the start of  
any work

All Proposed External Materials to Match  
Existing External Materials


Any Proposed Windows to Flank wall to be  
Obscure Glazed and Non-Opening below  
1.7m from FFL

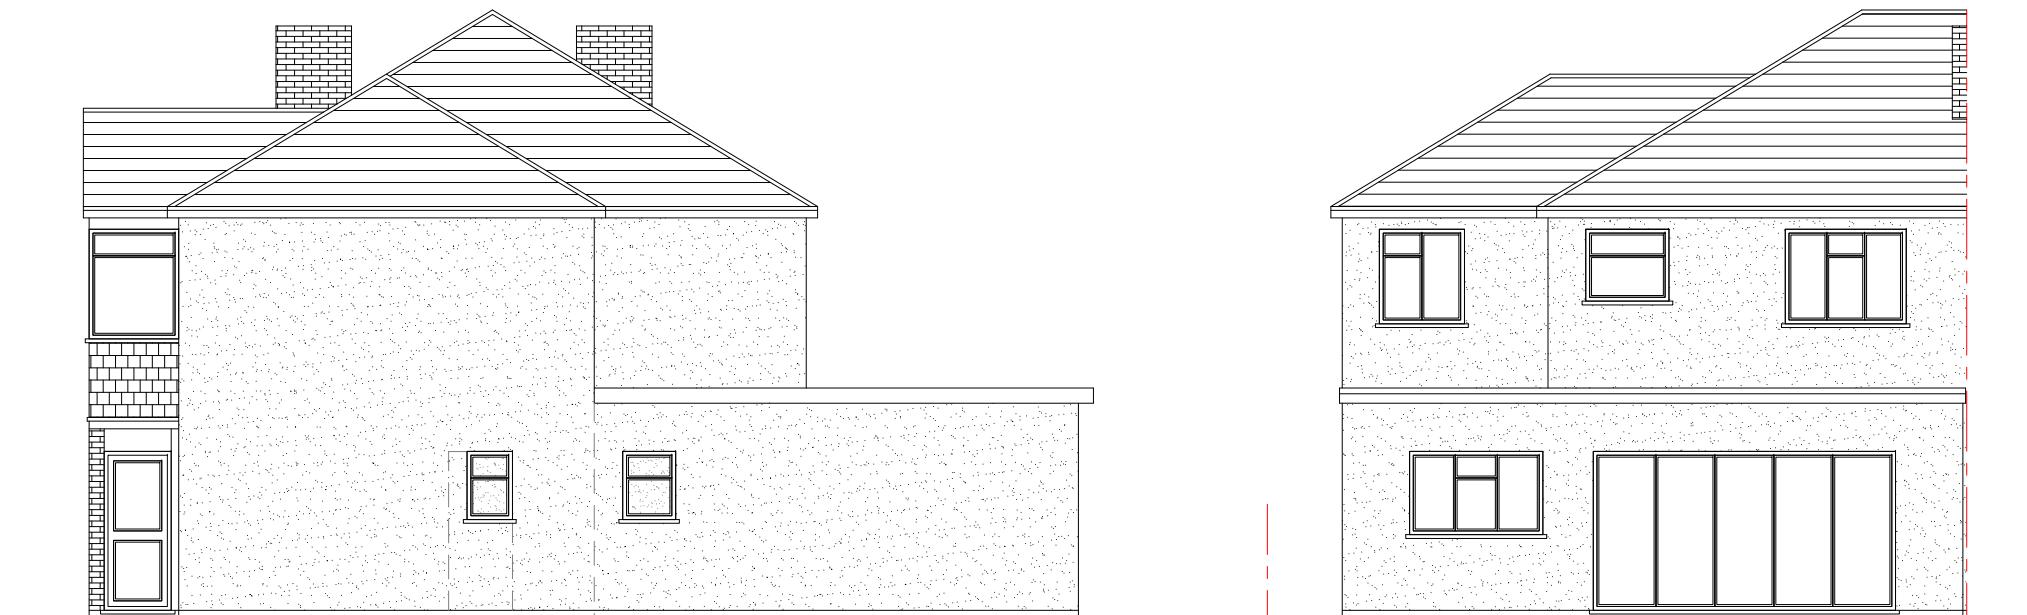


Proposed Side Elevation  
Scale 1:100



Proposed Rear Elevation  
Scale 1:100

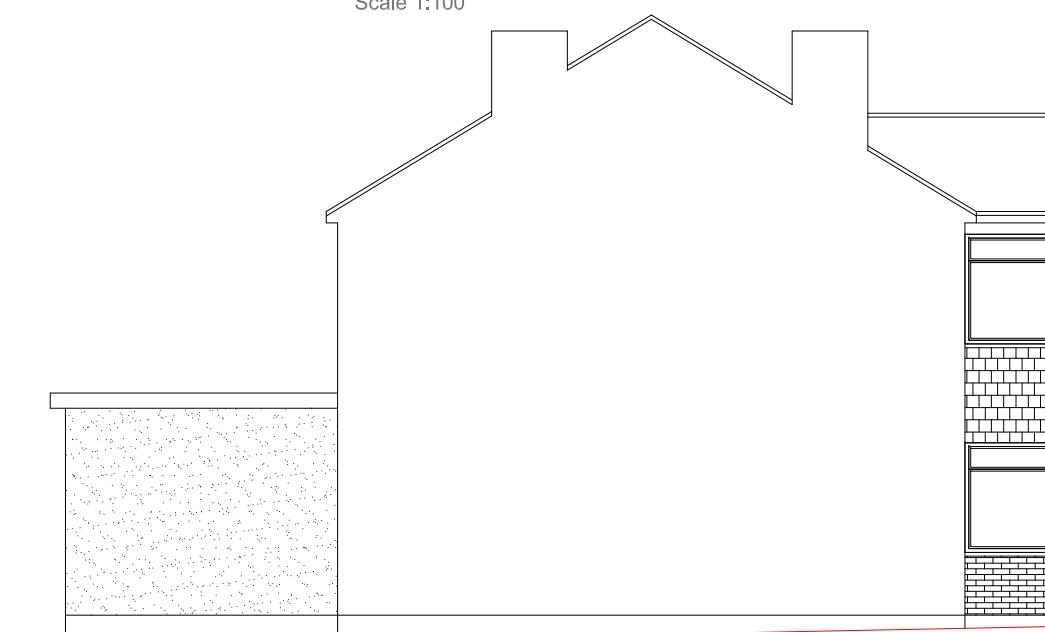

Proposed Side Elevation  
Scale 1:100

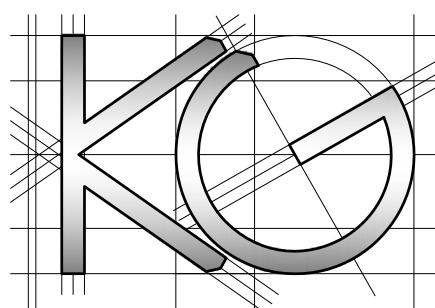

Site Address:

34 Thurlstone Road  
Ruislip  
HA4 0BT

Drawing Content:

Proposed Elevations

1

Drawings No:

34thurlstoneroad/2025/06

Date Drawn:

4th September 2025

Planning Issue

7

Drawings Scale:

1:100

Drawn By:

KG

Revision:

8