
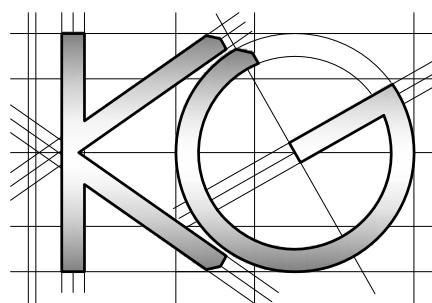


All work to comply with
current building regulations
and codes of practice

Do not scale from drawings
all dimensions to be checked
on site before the start of
any work

All Proposed External Materials to Match
Existing External Materials

Any Proposed Windows to Flank wall to be
Obscure Glazed and Non-Opening below
1.7m from FFL

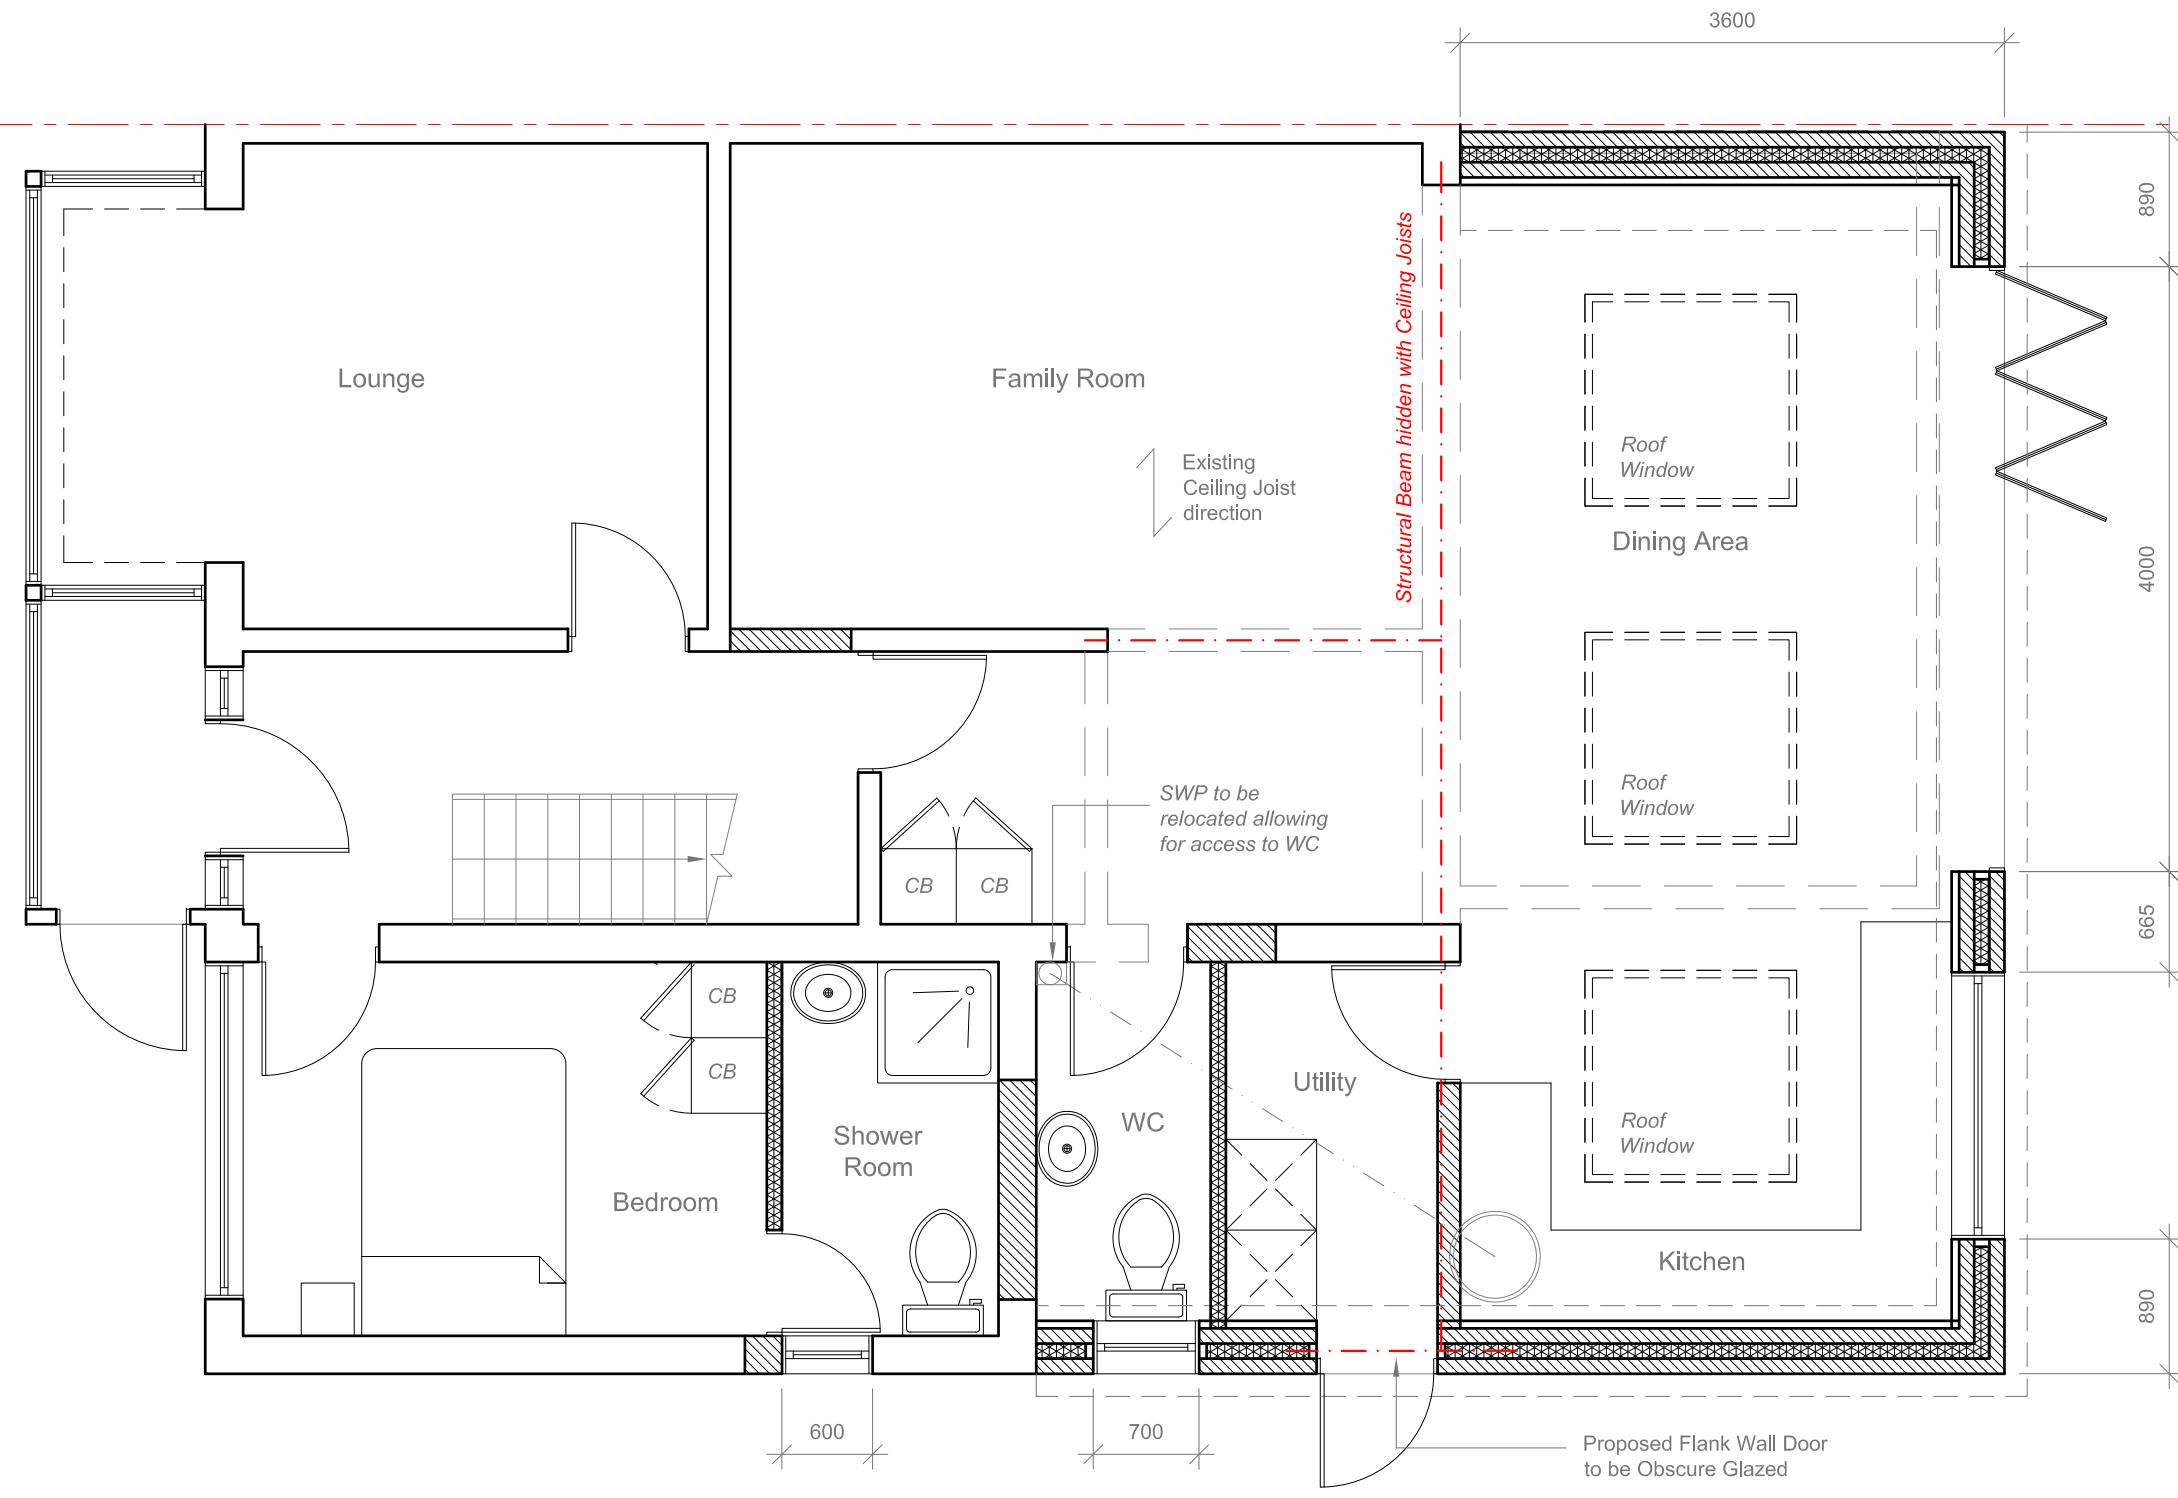

Site Address:
34 Thurlstone Road
Ruislip
HA4 0BT

Drawing Content:
Proposed Ground Floor Plan

1

Drawings No:
34thurlstoneroad/2025/04

2

Drawings Scale:
1:50

3

Drawings Scale:
1:50

4

Date Drawn:
11th September 2025

5

Drawn By:
KG

6

Planning Issue

7

Revision:
A
11
25

8

All work to comply with
current building regulations
and codes of practice

Do not scale from drawings
all dimensions to be checked
on site before the start of
any work

All Proposed External Materials to Match
Existing External Materials


Any Proposed Windows to Flank wall to be
Obscure Glazed and Non-Opening below
1.7m from FFL




Proposed Side Elevation
Scale 1:100

Proposed Flank Wall Door
to be Obscure Glazed

Proposed Rear Elevation
Scale 1:100

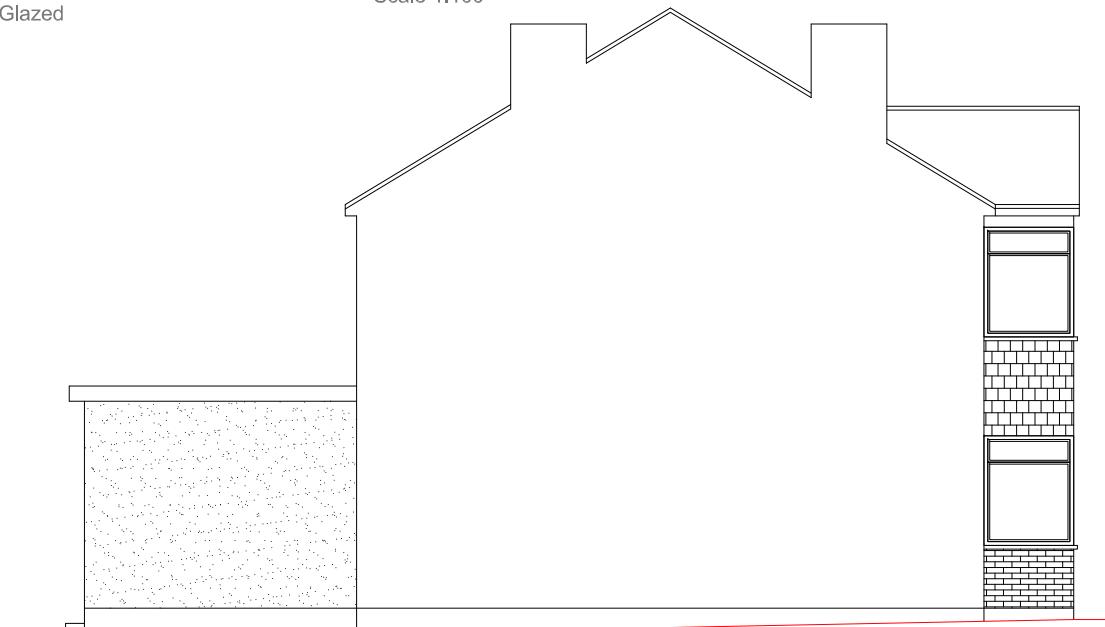

Proposed Side Elevation
Scale 1:100

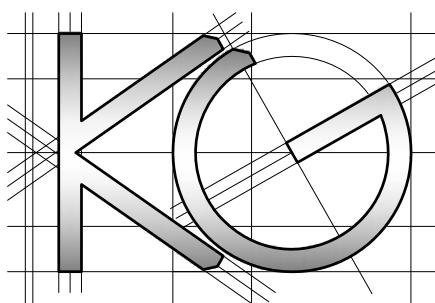

Site Address:

34 Thurlstone Road
Ruislip
HA4 0BT

Drawing Content:

Proposed Elevations

1

Drawings No:

34thurlstoneroad/2025/06

Date Drawn:

4th September 2025

Planning Issue

7

Drawings Scale:

1:100

Drawn By:

KG

Revision:

A

11
25

8