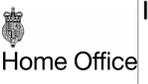


Notes

TB	10/09/25	Titleblock Updated. Updates as clouded
TB/AN	19/08/25	Site Findings Captured. OR2 Updates. Dalux Comments Addressed.
TB/IC	18/07/25	STAGE 4 ISSUE - Updates as clouded
TB	25/06/25	STAGE 3 ISSUE. Revision code updated to P01.01 format
Rev	Date	Description

Key Plan

Project Status

Client	Project
 Home Office	IRC Heathrow

Unit 2, Marsham Street, London, SW1P 4DF
Project Description / Site
 Power Resilience Upgrade and Office Refurb.

Project Address
 Colnbrook-by-pass, Harmondsworth, West Drayton, Middlesex, UB7 0HB

Building Type

Drawing Title
 Proposed Site Plan


	Drawn By	DJM/TB	Date	10/09/25
	Checked By	TB/IC	Date	10/09/25
	Approved By	Approve	Date	10/09/25

Drawing Number
 028837_7945 - BOX - HMW - XX - D - A - 9002

Sheet No.	Scale	Orig. Sheet Size	Rev.
of	1 : 500	@ A1	P01

Data Security Classification
 OFFICIAL

Suitability
 S4

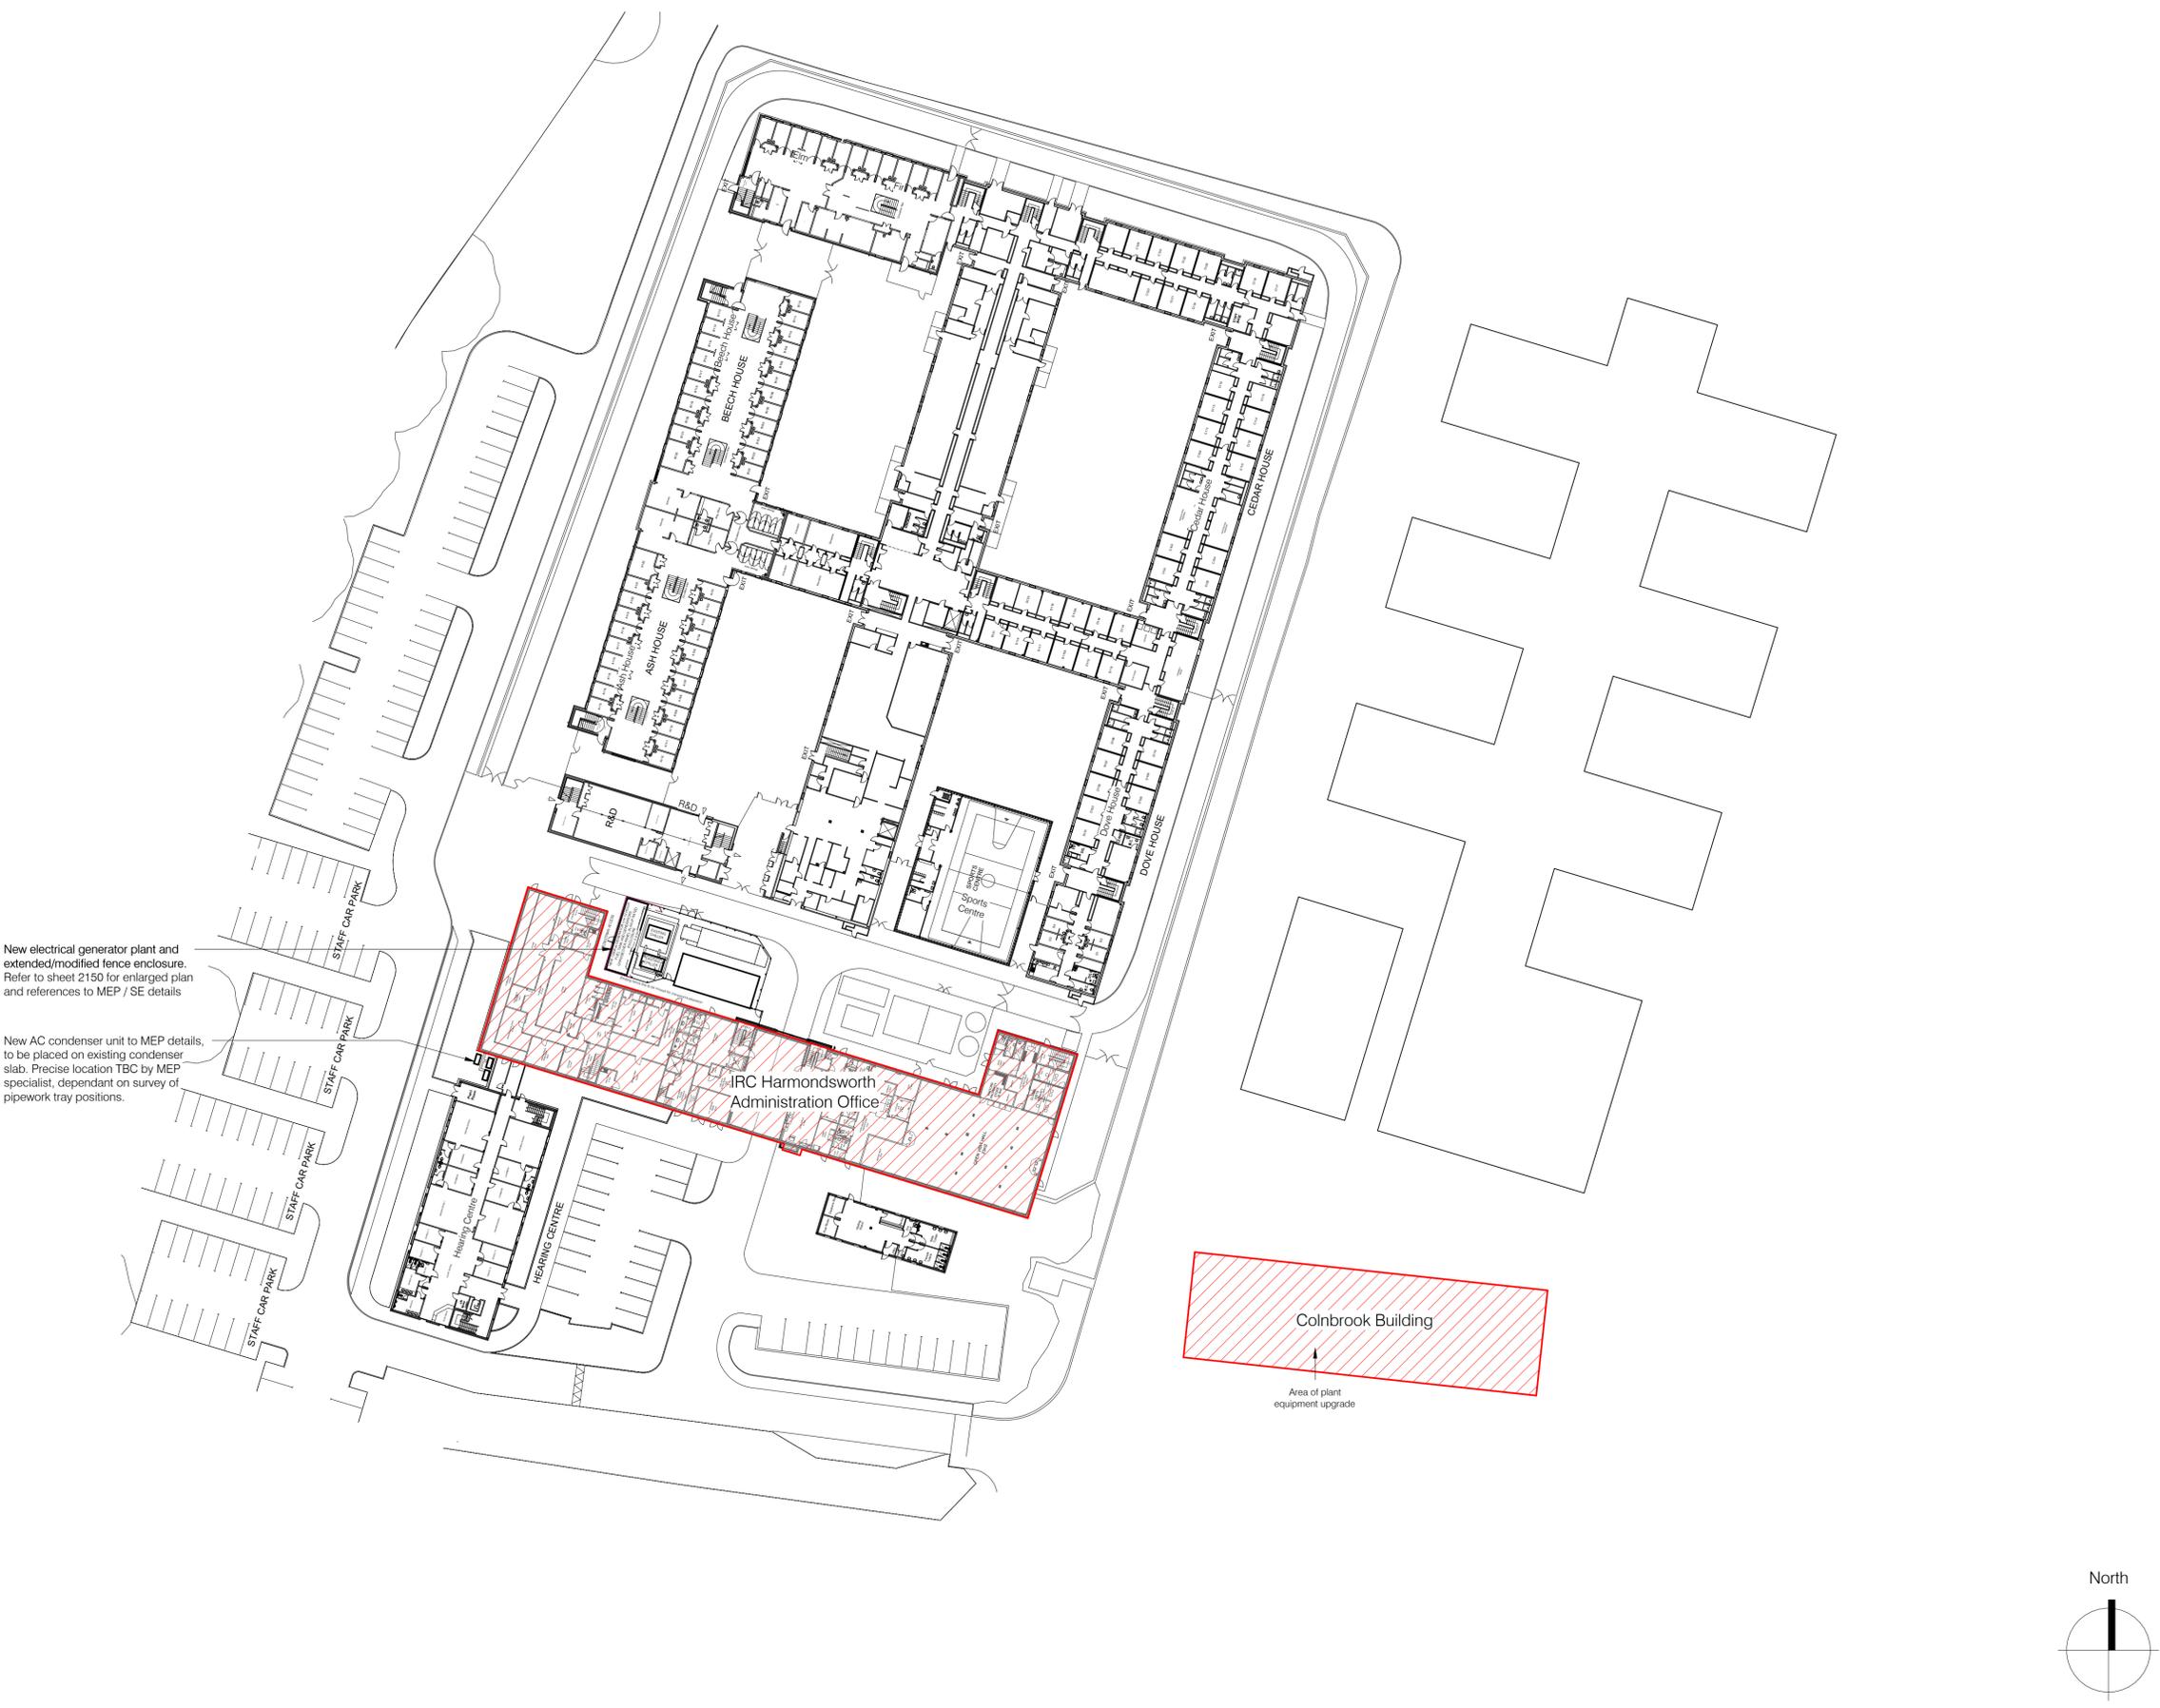

New electrical generator plant and extended/modified fence enclosure. Refer to sheet 2150 for enlarged plan and references to MEP / SE details

New AC condenser unit to MEP details, to be placed on existing condenser slab. Precise location TBC by MEP specialist, dependant on survey of pipework tray positions.

Proposed Site Plan
 1 : 500

SCALE 1 : 500