







LOCATION PLAN

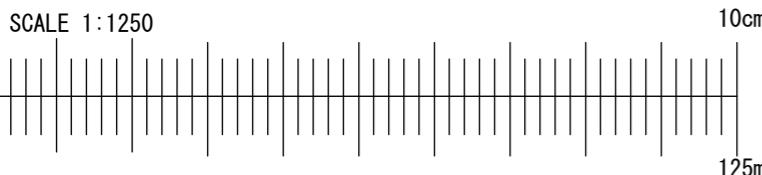


Application for Householder Planning Permission.
 Town and Country Planning Act 1990.
 This drawing is for planning application only.
 This drawing is © EnGage Reliance Ltd 2018-2024 Copyright.
 Plans, drawings and material submitted to the council are protected by the Copyright Acts (Section 47, 1988 Act).
 You may only use material which is downloaded or printed for consultation purposes.
 Further copies must not be made without prior permission of the copyright owner.

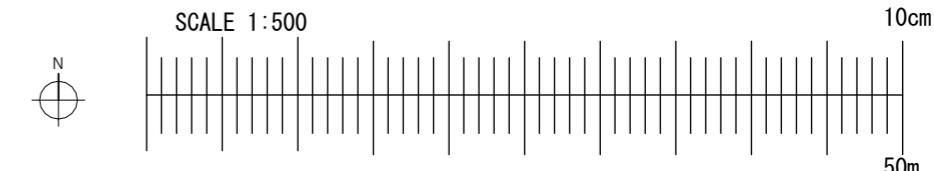


Stage: Planning	Job Title: Loft conversion with rear roof dormer and changes to fenestration on side elevation	Job Number: 1MR	Drawing Number: 01
	Client: Zenoviy Tsyutsmats	Scale: As indicated @ A3	Revision Suffix:
Drawing Title: Location Plan and Block Plans	Site Address: 1 Mill Rd, West Drayton UB7 7EQ	Date: 19/12/2024	Drawn By: MT Checked By: AA

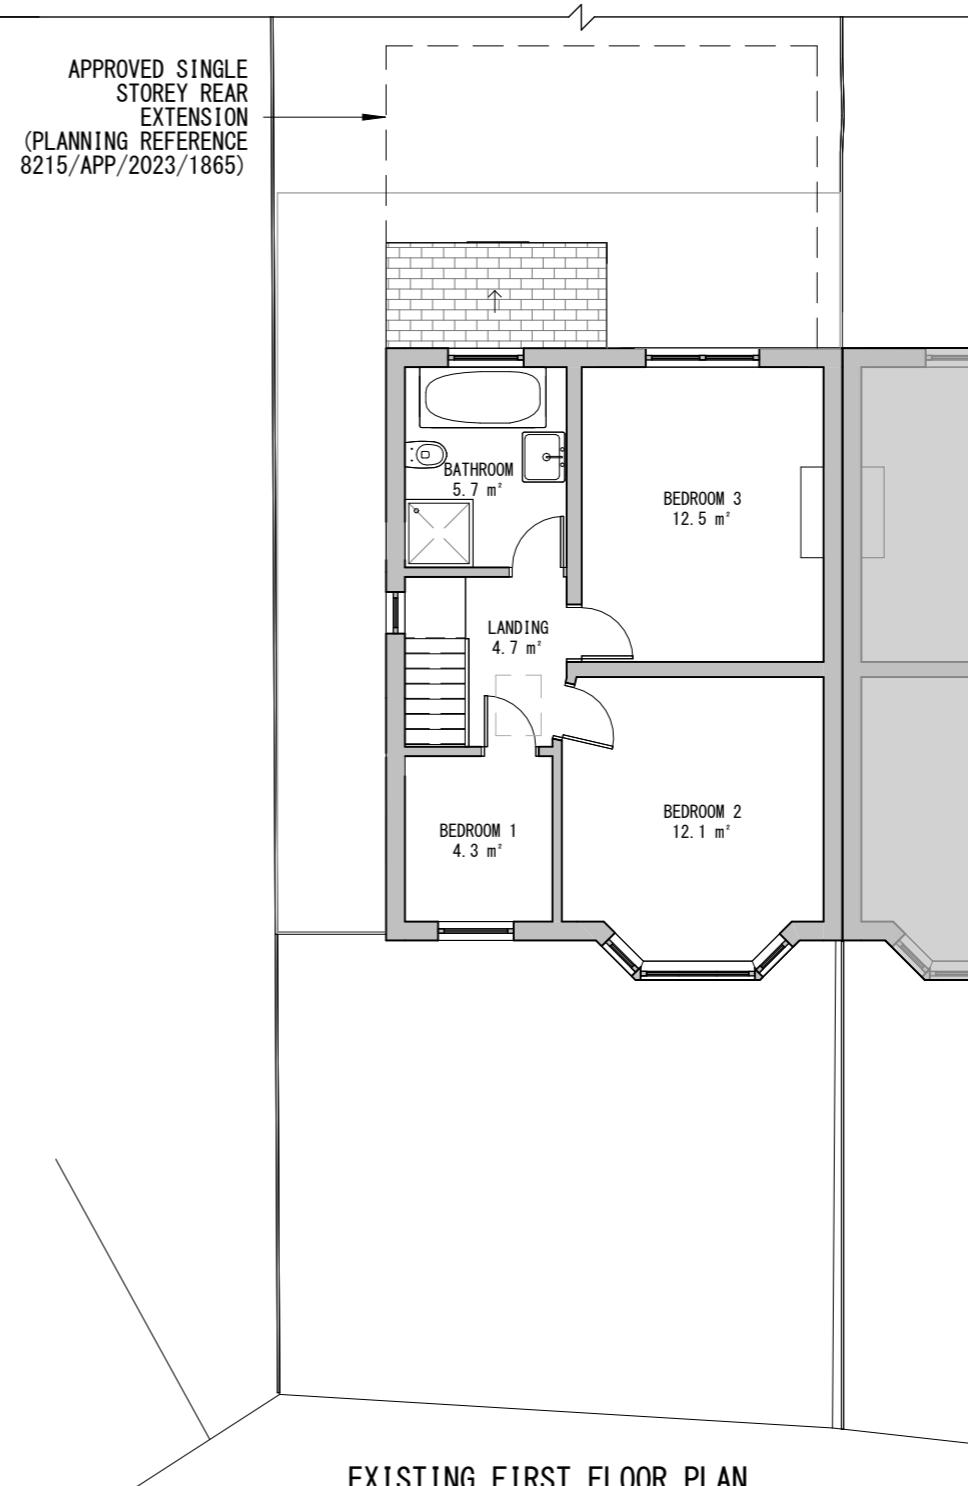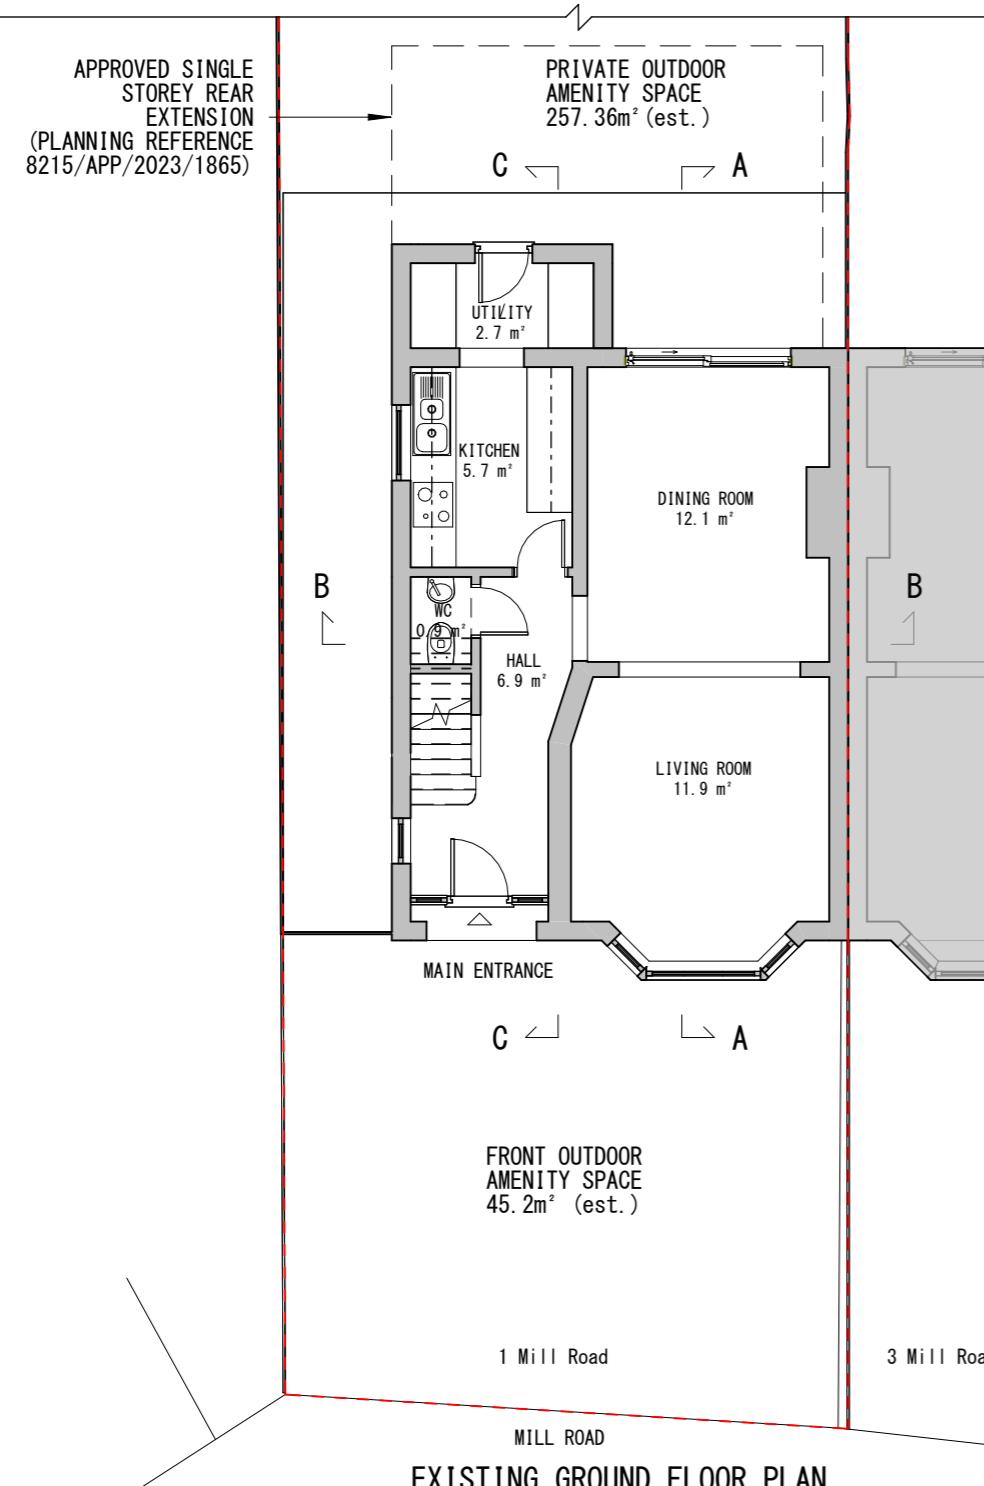

Application for Householder Planning Permission.
 Town and Country Planning Act 1990.
 This drawing is for planning application only.
 This drawing is © EnGage Reliance Ltd 2018-2024 Copyright.
 Plans, drawings and material submitted to the council are protected by the Copyright Acts (Section 47, 1988 Act).
 You may only use material which is downloaded or printed for consultation purposes.
 Further copies must not be made without prior permission of the copyright owner.

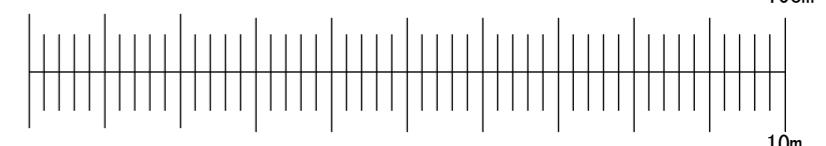

Stage: Planning	Job Title: Loft conversion with rear roof dormer and changes to fenestration on side elevation	Job Number: 1MR	Drawing Number: 02
	Client: Zenoviy Tsyutsmats	Scale: 1 : 100 @ A3	Revision Suffix:
Drawing Title: Existing Floor Plans	Site Address: 1 Mill Rd, West Drayton UB7 7EQ	Date: 19/12/2024	Drawn By: MT Checked By: AA

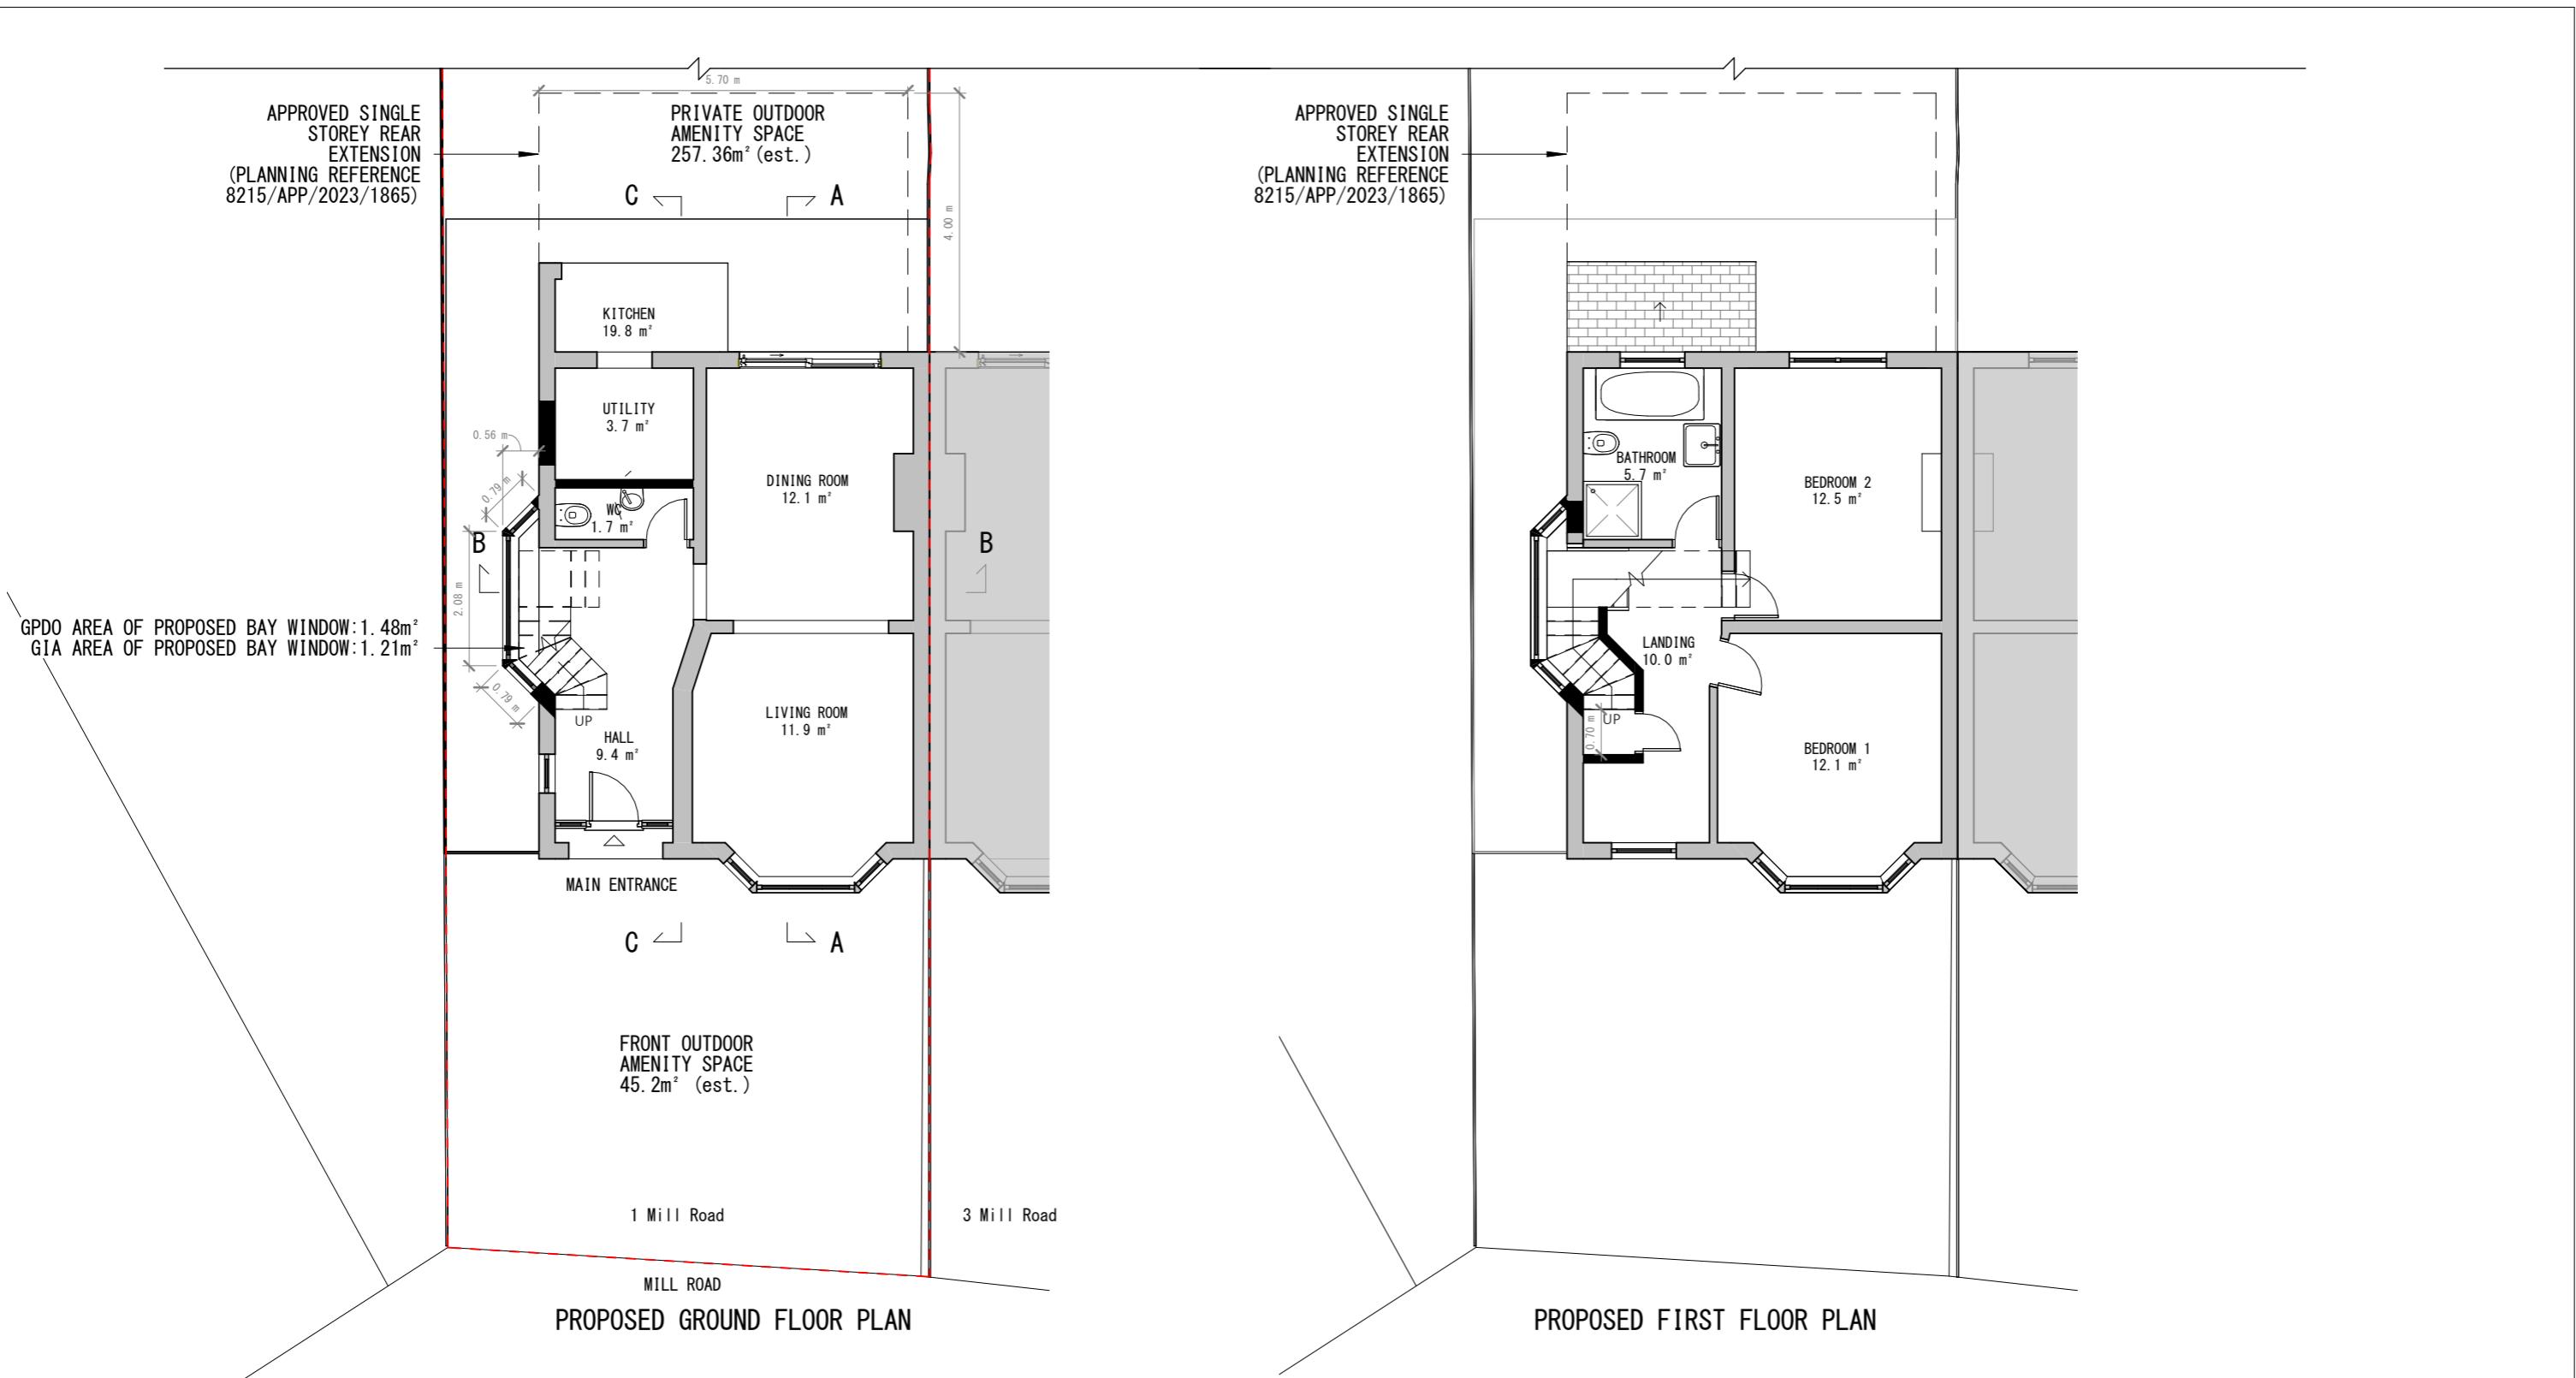

Application for Householder Planning Permission.
Town and Country Planning Act 1990.


This drawing is for planning application only.

This drawing is © EnGage Reliance Ltd 2018-2024 Copyright.

Plans, drawings and material submitted to the council are protected by the Copyright Acts (Section 47, 1988 Act).

You may only use material which is downloaded or printed for consultation purposes.


Further copies must not be made without prior permission of the copyright owner.

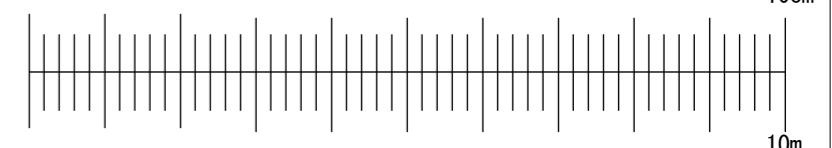


Stage: Planning	Job Title: Loft conversion with rear roof dormer and changes to fenestration on side elevation	Job Number: 1MR	Drawing Number: 03
	Client: Zenoviy Tsyutsmats	Scale: 1 : 100 @ A3	Revision Suffix:
Drawing Title: Proposed Floor Plans	Site Address: 1 Mill Rd, West Drayton UB7 7EQ	Date: 19/12/2024	Drawn By: MT Checked By: AA

APPROVED SINGLE
STOREY REAR
EXTENSION
(PLANNING REFERENCE
8215/APP/2023/1865)

APPROVED SINGLE
STOREY REAR
EXTENSION
(PLANNING REFERENCE
8215/APP/2023/1865)

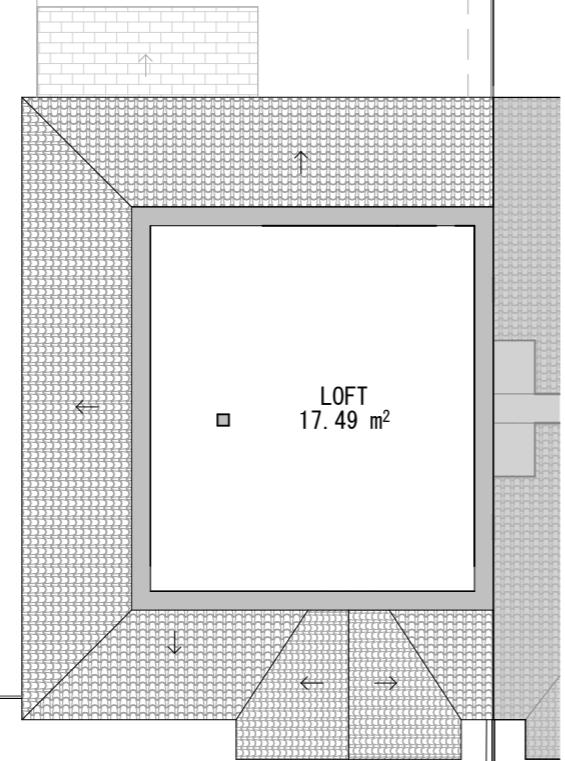


EXISTING LOFT PLAN

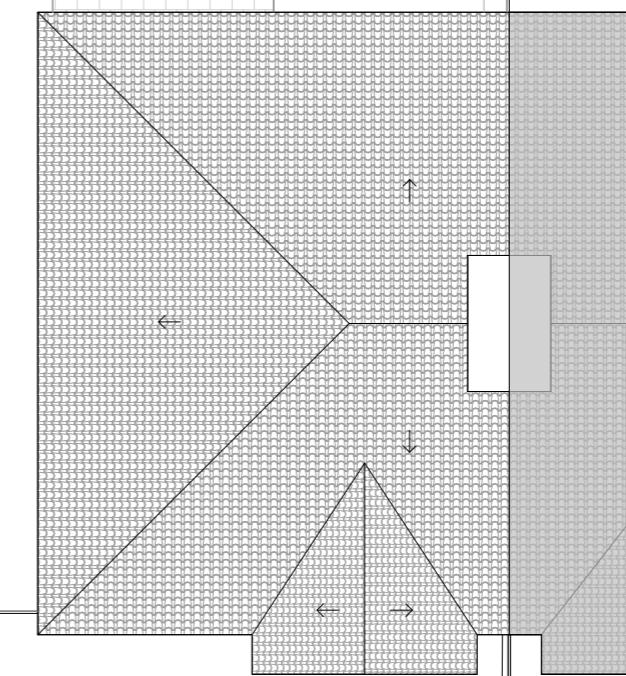


EXISTING ROOF PLAN

Application for Householder Planning Permission.
Town and Country Planning Act 1990.
This drawing is for planning application only.
This drawing is © EnGage Reliance Ltd 2018-2024 Copyright.
Plans, drawings and material submitted to the council are protected by the Copyright Acts (Section 47, 1988 Act).
You may only use material which is downloaded or printed for consultation purposes.
Further copies must not be made without prior permission of the copyright owner.

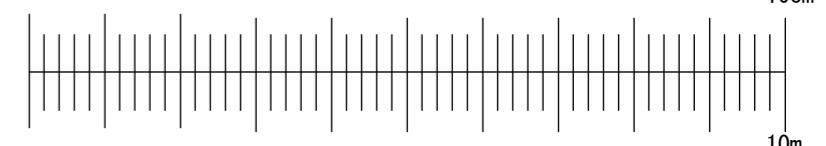


Stage: Planning	Job Title: Loft conversion with rear roof dormer and changes to fenestration on side elevation	Job Number: 1MR	Drawing Number: 04
	Client: Zenoviy Tsyutsmats	Scale: 1 : 100 @ A3	Revision Suffix:
Drawing Title: Existing Floor Plan and Roof Plan	Site Address: 1 Mill Rd, West Drayton UB7 7EQ	Date: 19/12/2024	Drawn By: MT Checked By: AA

APPROVED SINGLE
STOREY REAR
EXTENSION
(PLANNING REFERENCE
8215/APP/2023/1865)

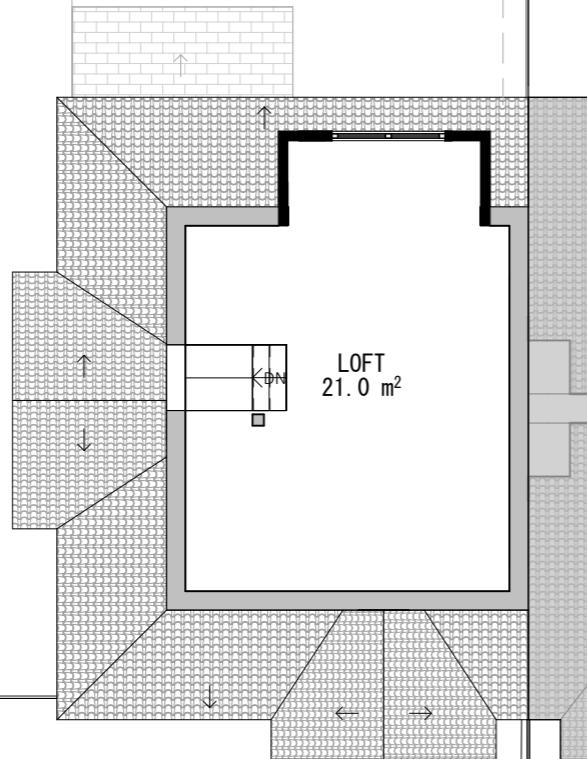

PROPOSED LOFT PLAN

APPROVED SINGLE
STOREY REAR
EXTENSION
(PLANNING REFERENCE
8215/APP/2023/1865)

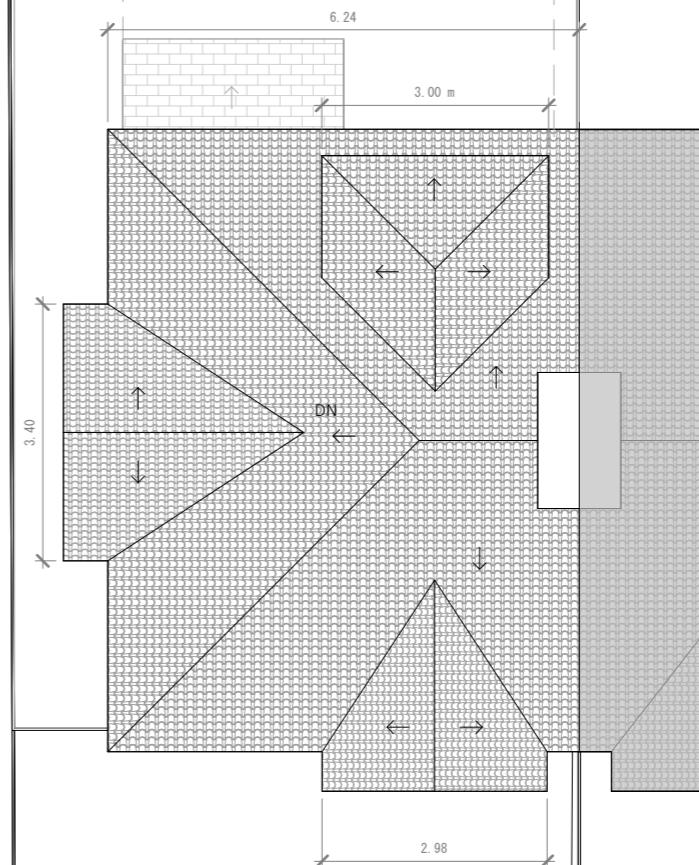

PROPOSED ROOF PLAN

Application for Householder Planning Permission.
Town and Country Planning Act 1990.


This drawing is for planning application only.

This drawing is © EnGage Reliance Ltd 2018-2024 Copyright.

Plans, drawings and material submitted to the council are protected by the Copyright Acts (Section 47, 1988 Act).

You may only use material which is downloaded or printed for consultation purposes.

Further copies must not be made without prior permission of the copyright owner.

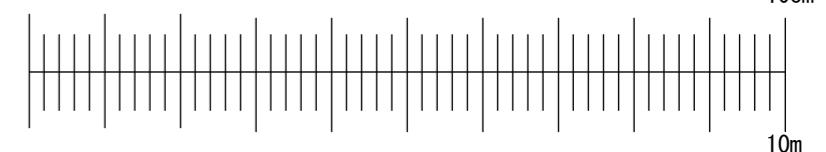

Stage: Planning

Job Title: Loft conversion with rear roof dormer and changes to
fenestration on side elevation

Job Number: 1MR

Drawing Number: 05

Drawing Title: Proposed Floor Plan and Roof Plan

Client: Zenoviy Tsyutsmats


Scale: 1 : 100 @ A3

Revision Suffix:

Site Address: 1 Mill Rd, West Drayton UB7 7EQ

Date: 19/12/2024

Drawn By: MT
Checked By: AA

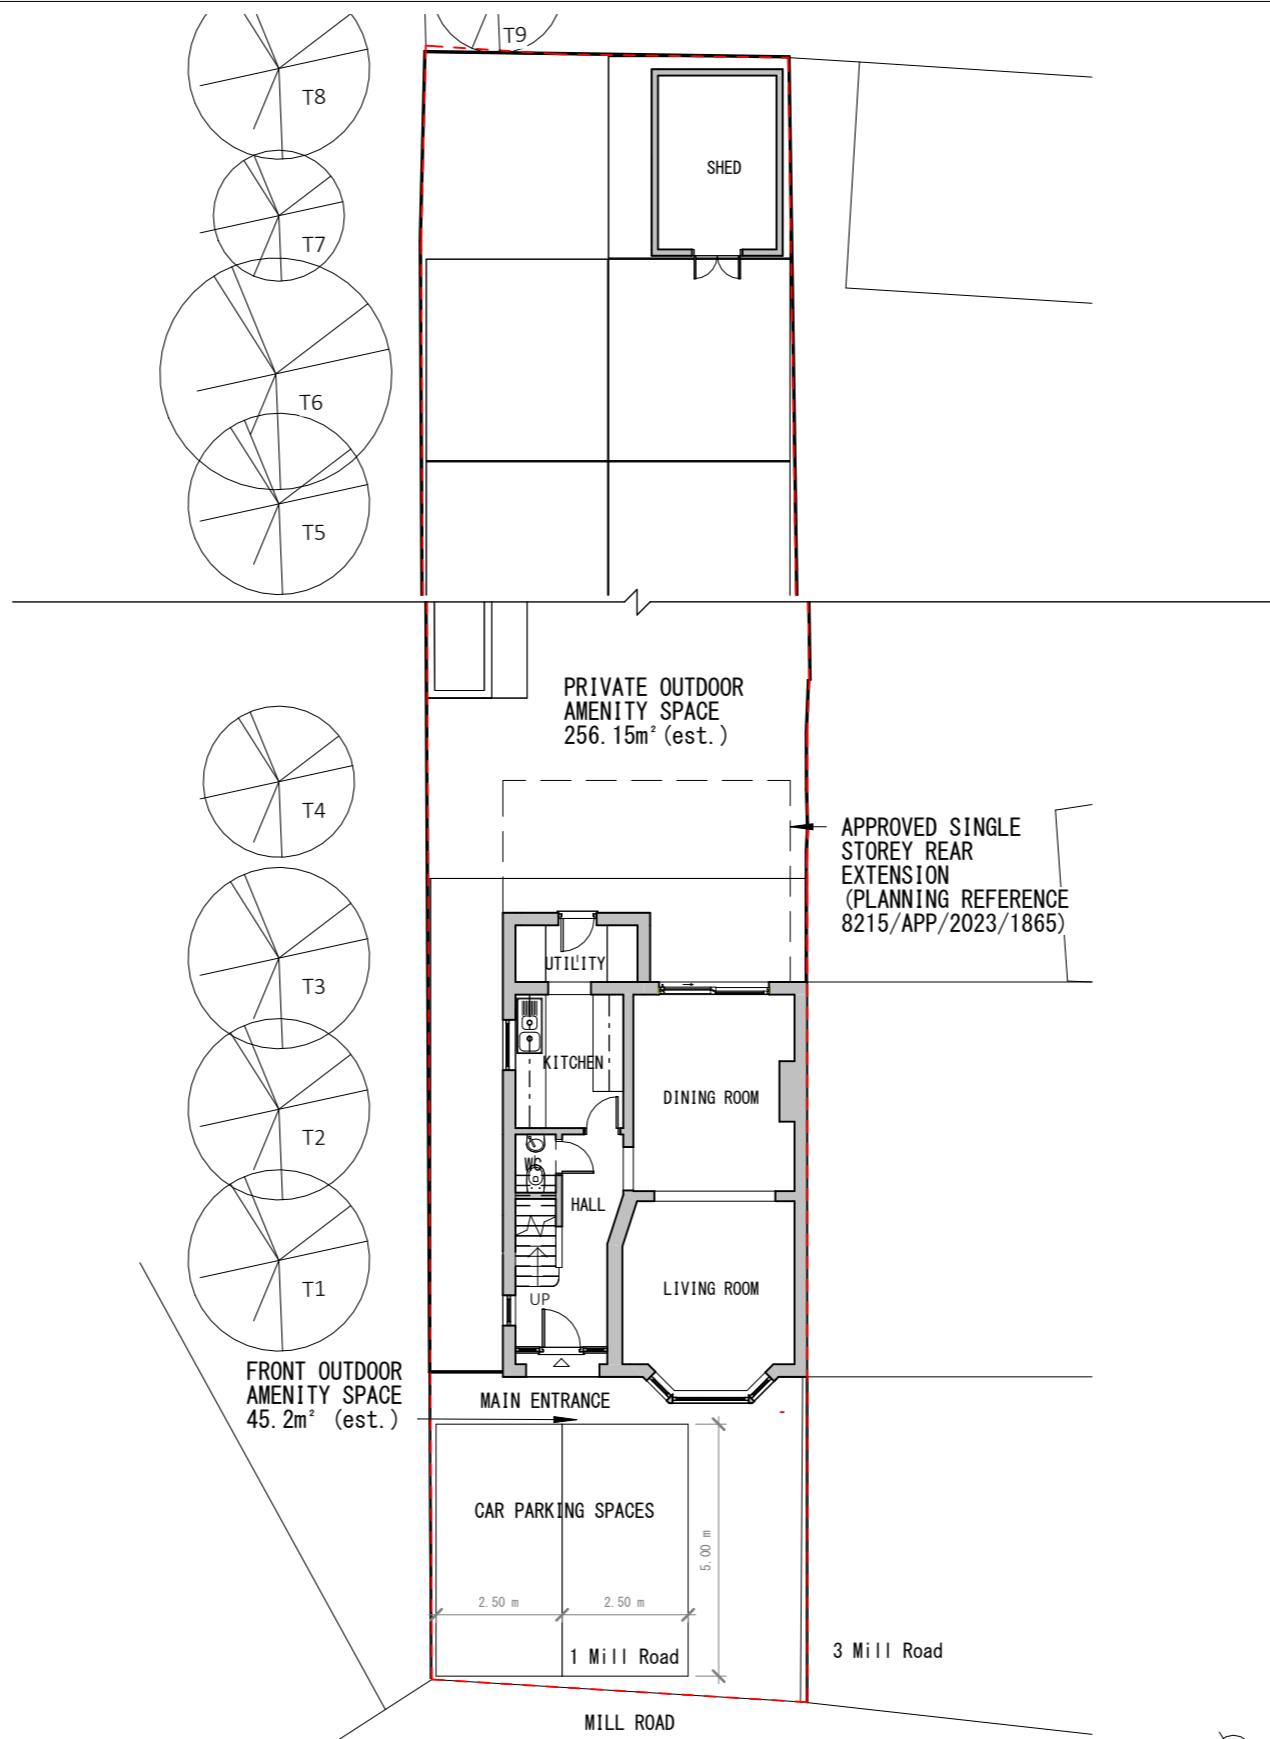

EXISTING BLOCK PLAN

SCALE 1:150

Application for Householder Planning Permission.
Town and Country Planning Act 1990.


This drawing is for planning application only.

This drawing is © EnGage Reliance Ltd 2018-2024 Copyright.


Plans, drawings and material submitted to the council are protected by the Copyright Acts (Section 47, 1988 Act).

You may only use material which is downloaded or printed for consultation purposes.


Further copies must not be made without prior permission of the copyright owner.

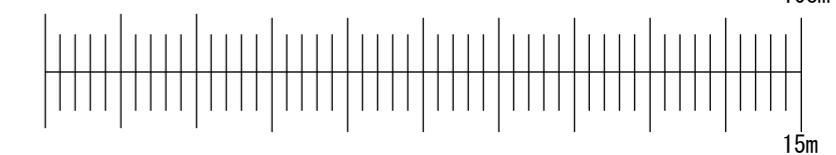

Stage: Planning	Job Title: Loft conversion with rear roof dormer and changes to fenestration on side elevation	Job Number: 1MR	Drawing Number: 06
	Client: Zenoviy Tsyutsmats	Scale: 1 : 150 @ A3	Revision Suffix:
Drawing Title: Existing Site Plan	Site Address: 1 Mill Rd, West Drayton UB7 7EQ	Date: 19/12/2024	Drawn By: MT Checked By: AA

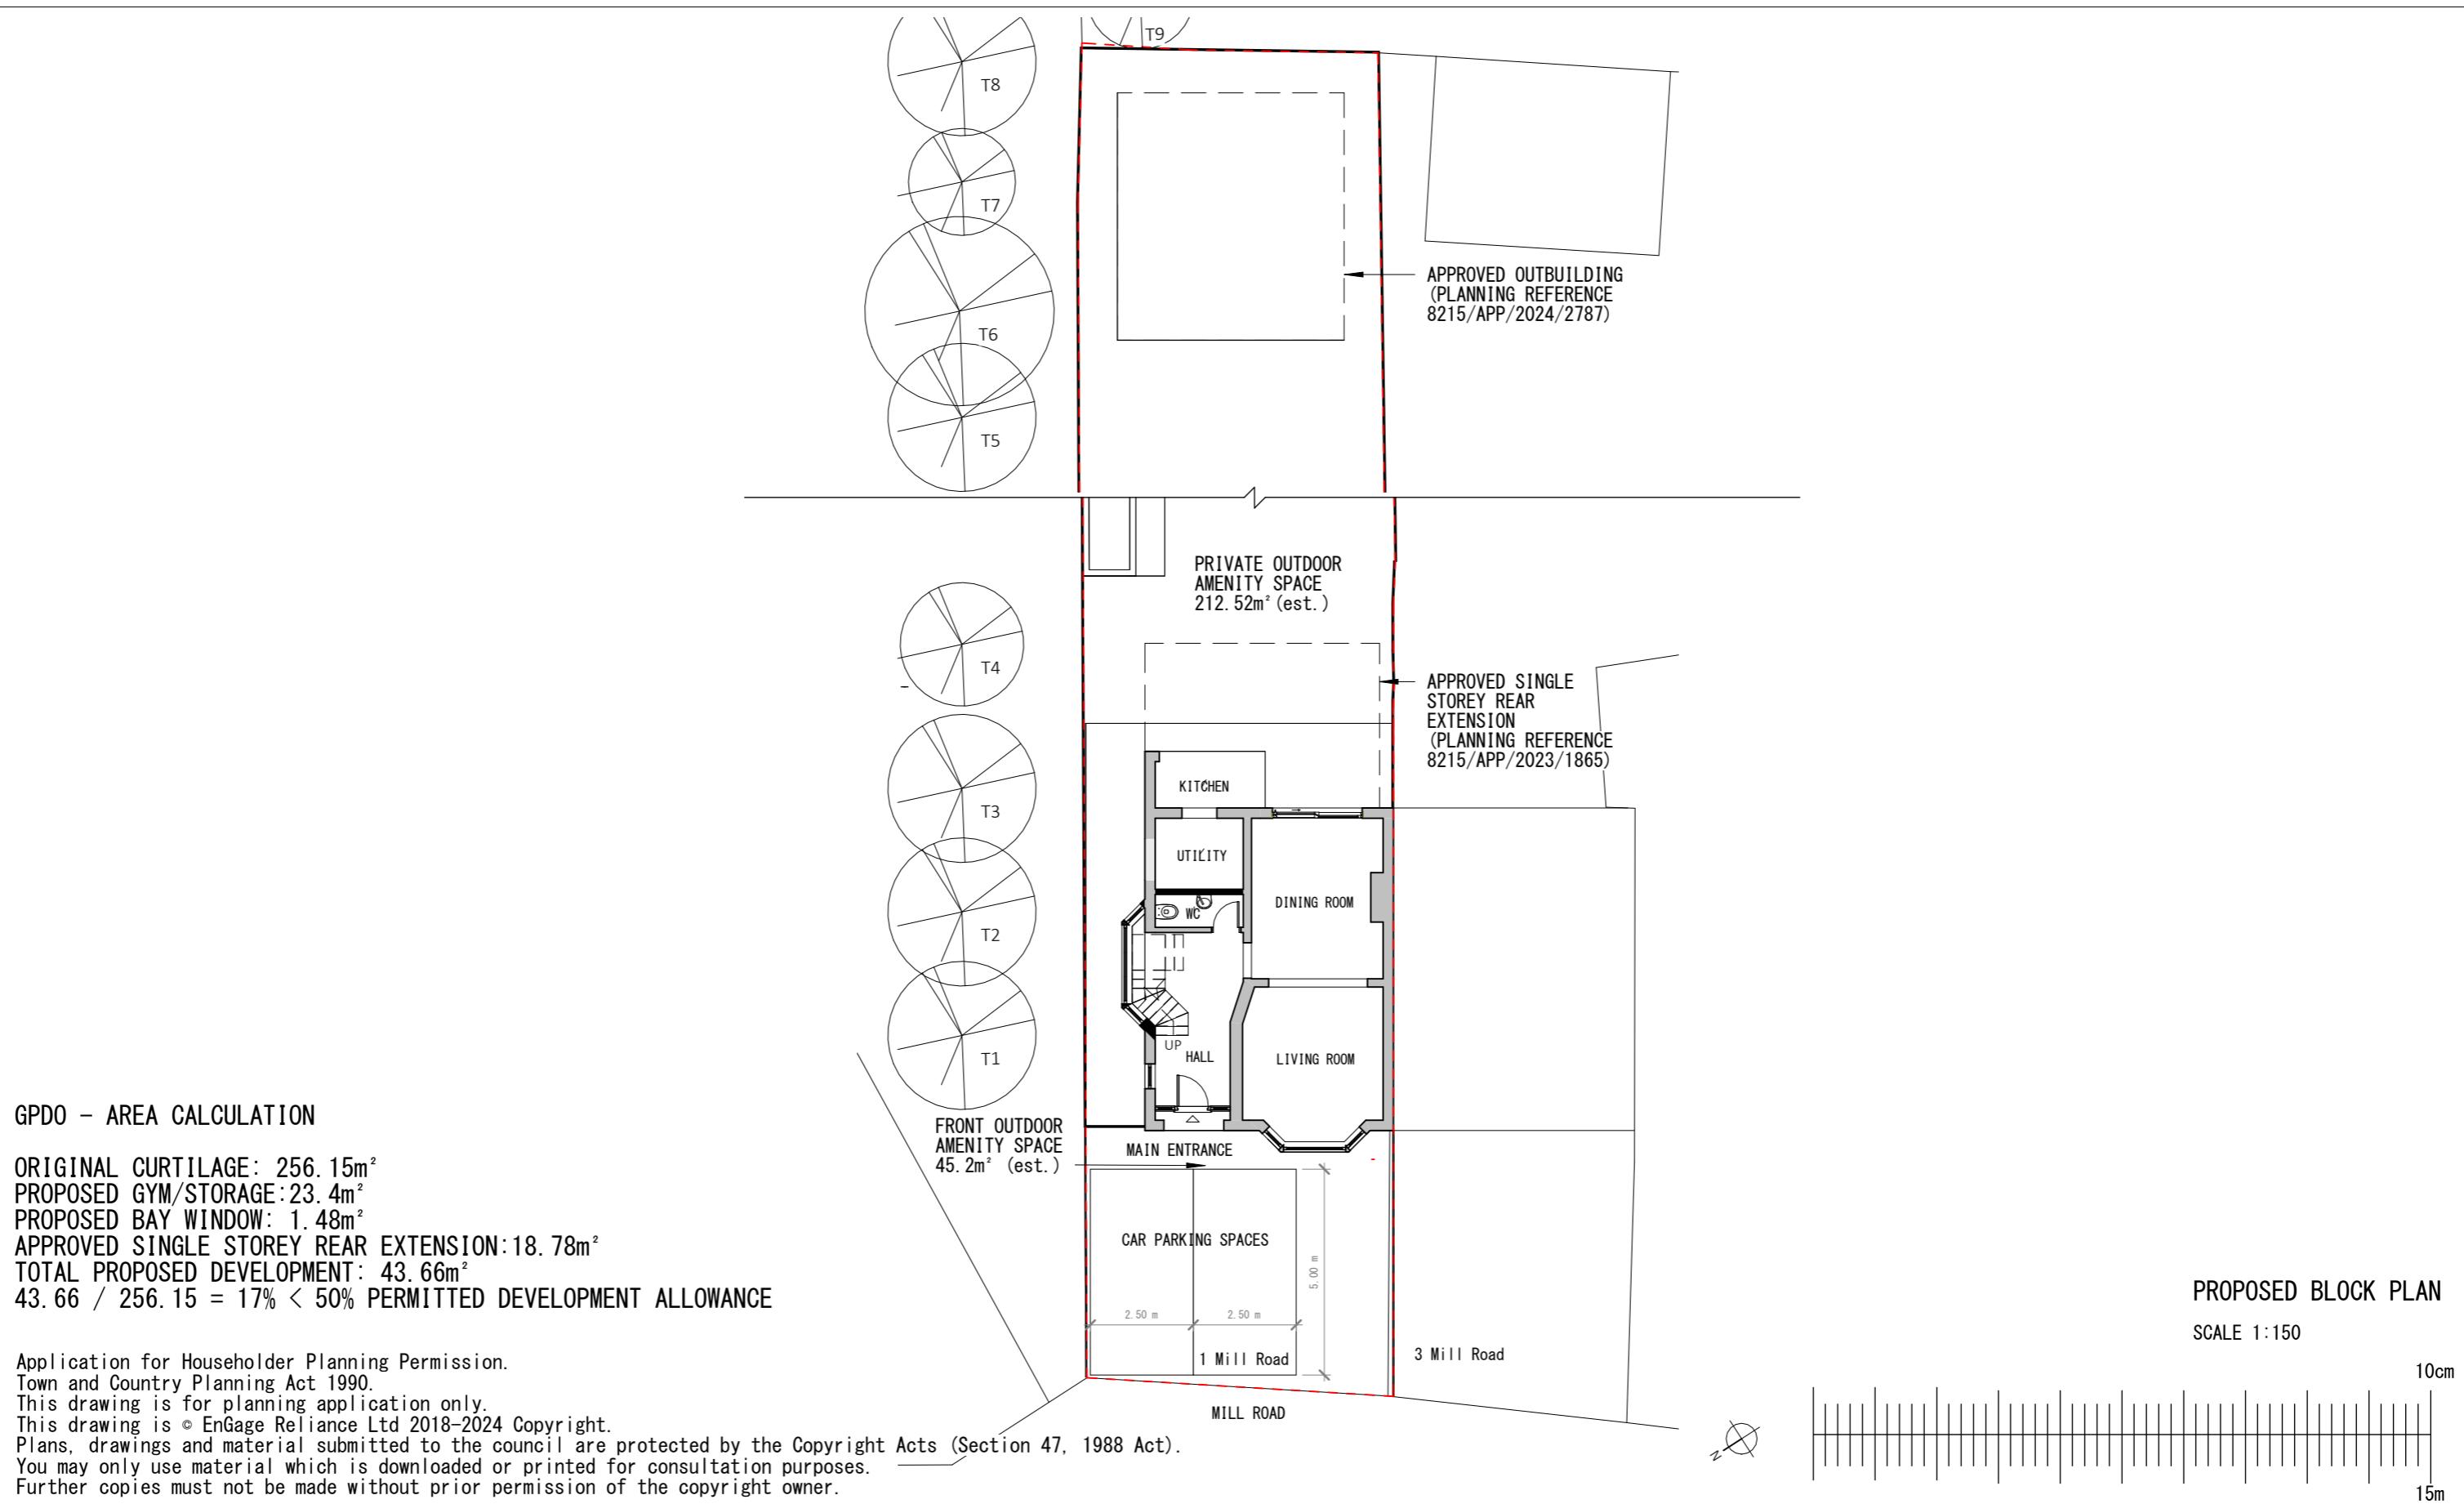

Stage: Planning	Job Title: Loft conversion with rear roof dormer and changes to fenestration on side elevation	Job Number: 1MR	Drawing Number: 07
	Client: Zenoviy Tsyutsmats	Scale: 1 : 150 @ A3	Revision Suffix:
Drawing Title: Proposed Site Plan	Site Address: 1 Mill Rd, West Drayton UB7 7EQ	Date: 19/12/2024	Drawn By: MT Checked By: AA

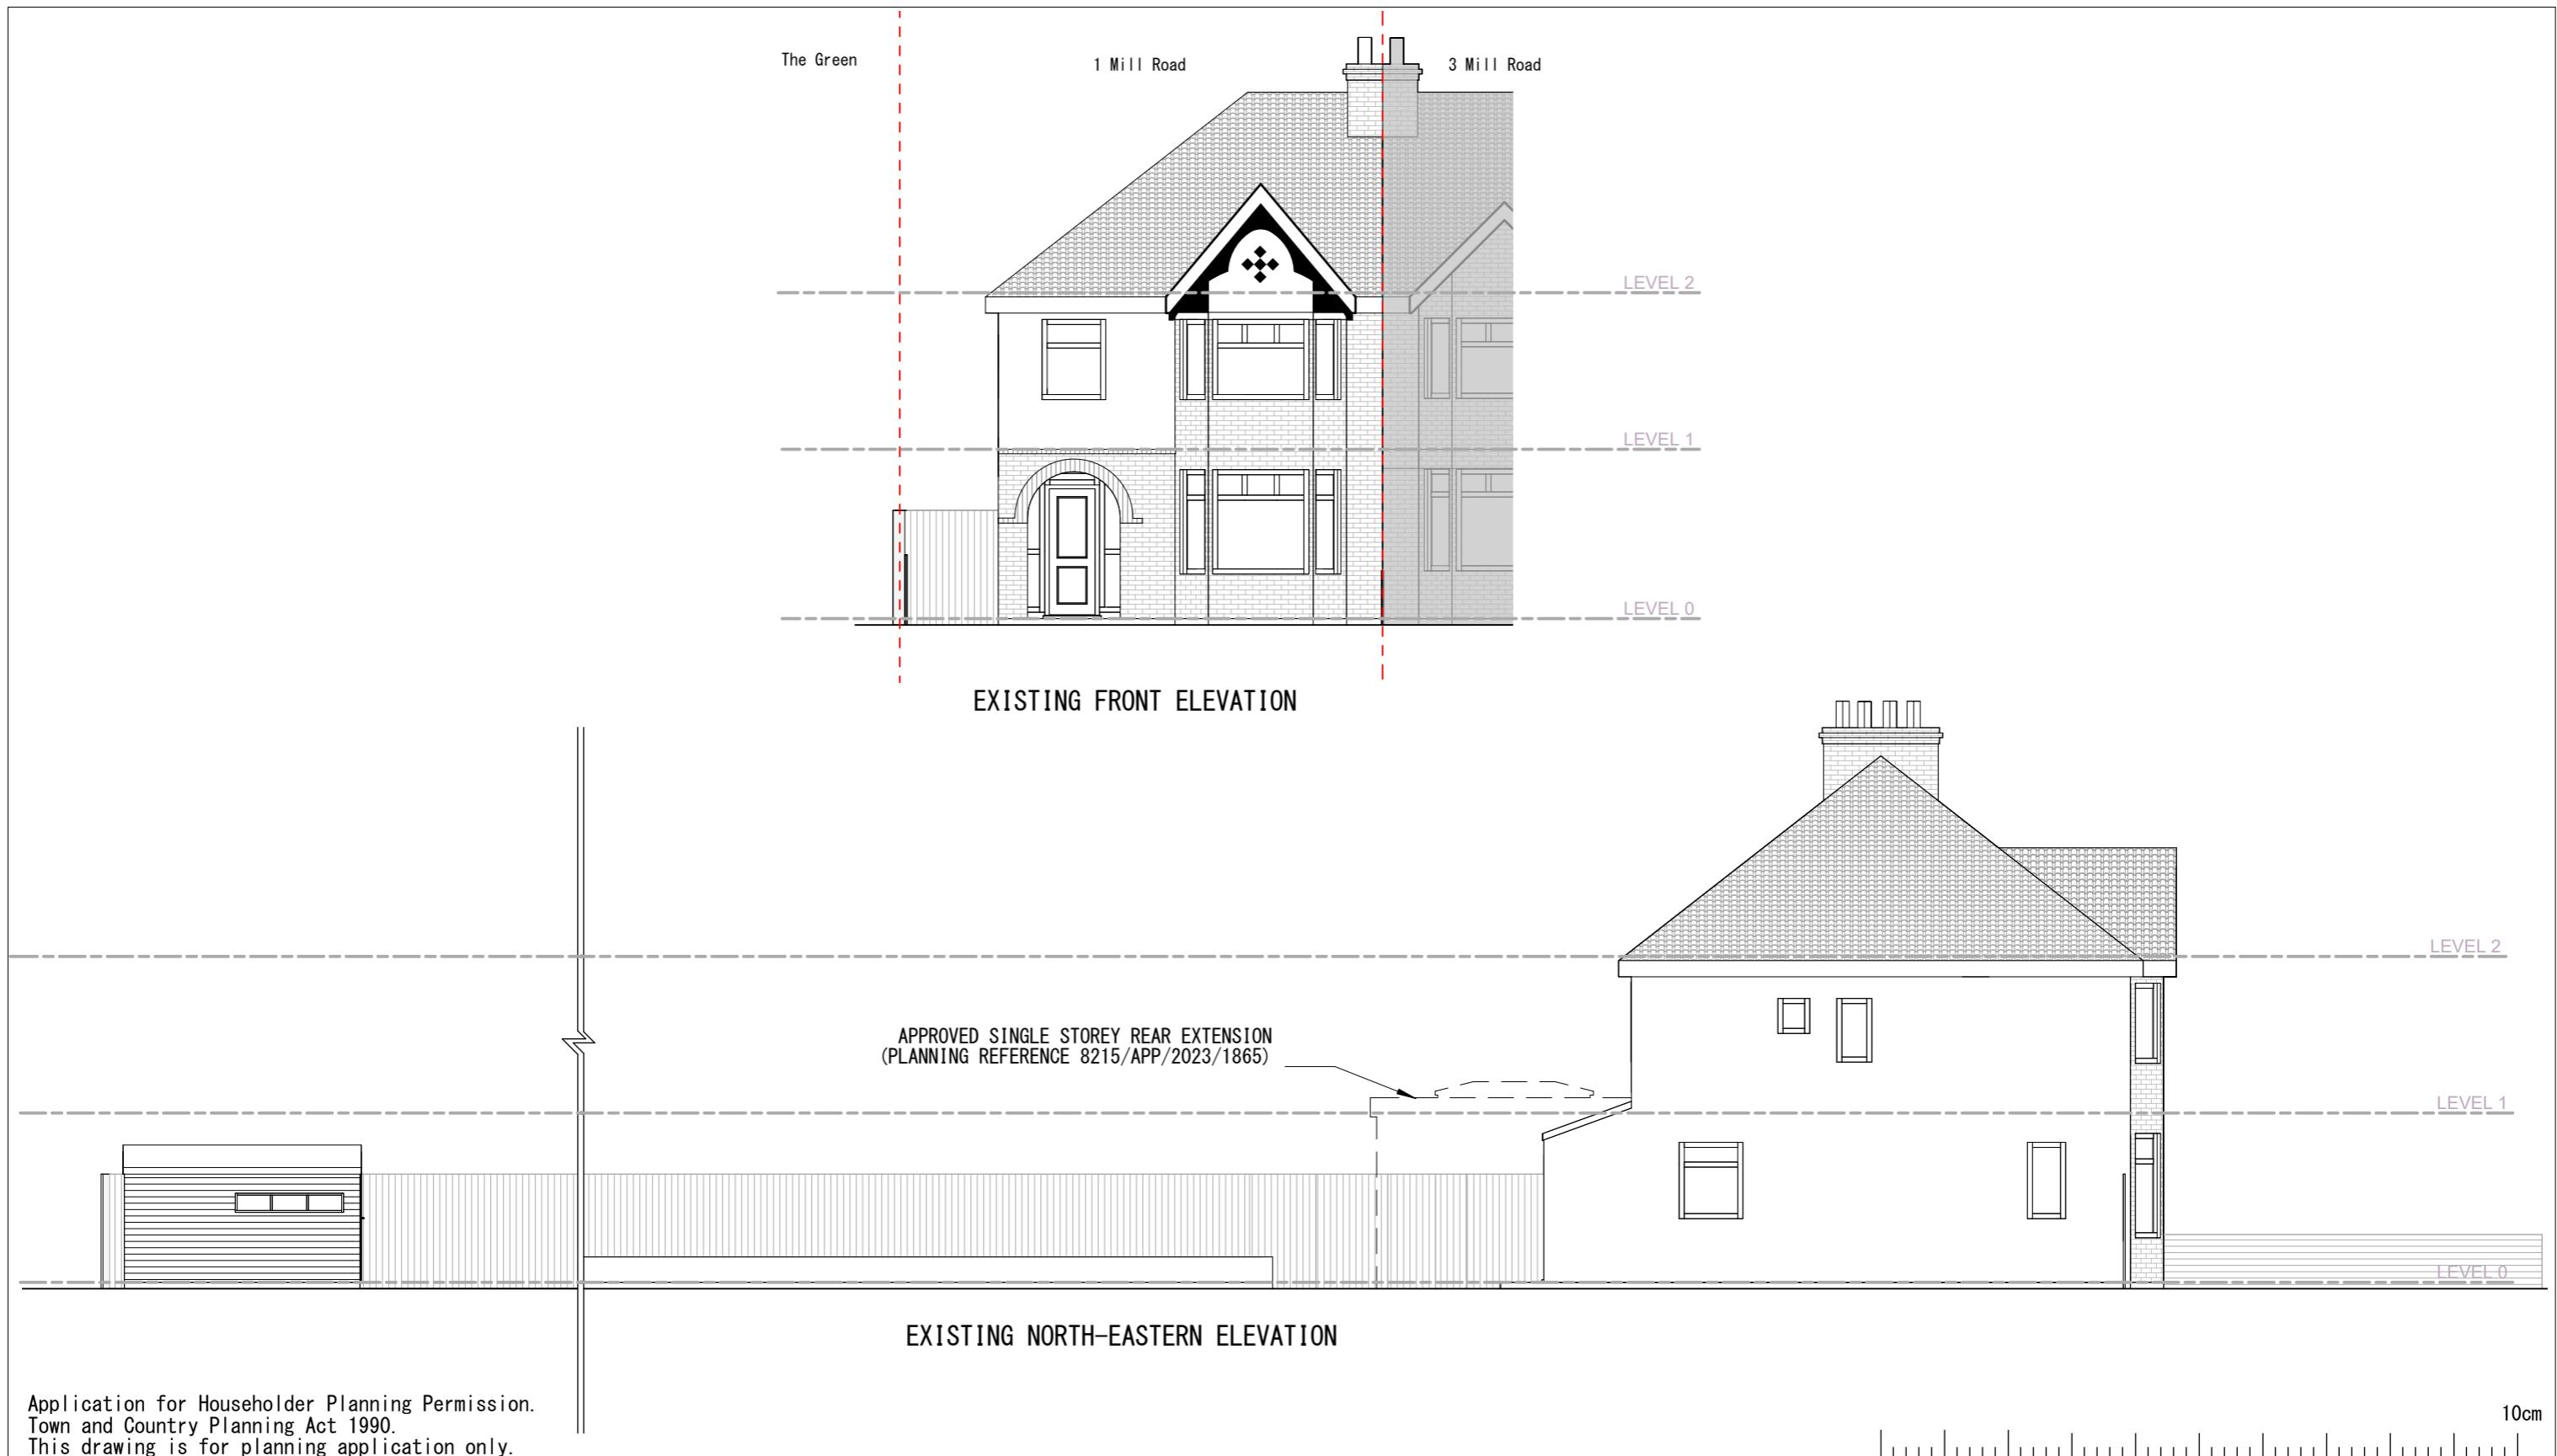

Application for Householder Planning Permission.
Town and Country Planning Act 1990.


This drawing is for planning application only.

This drawing is © EnGage Reliance Ltd 2018-2024 Copyright.


Plans, drawings and material submitted to the council are protected by the Copyright Acts (Section 47, 1988 Act).

You may only use material which is downloaded or printed for consultation purposes.

Further copies must not be made without prior permission of the copyright owner.

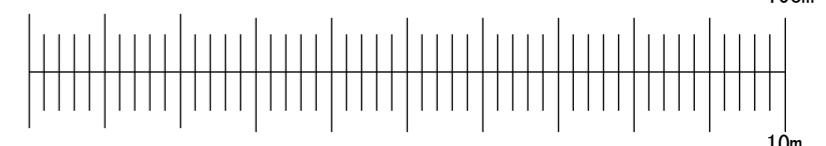

Stage: Planning	Job Title: Loft conversion with rear roof dormer and changes to fenestration on side elevation	Job Number: 1MR	Drawing Number: 08
	Client: Zenoviy Tsyutsmats	Scale: 1 : 100 @ A3	Revision Suffix:
Drawing Title: Existing Elevations	Site Address: 1 Mill Rd, West Drayton UB7 7EQ	Date: 19/12/2024	Drawn By: MT Checked By: AA

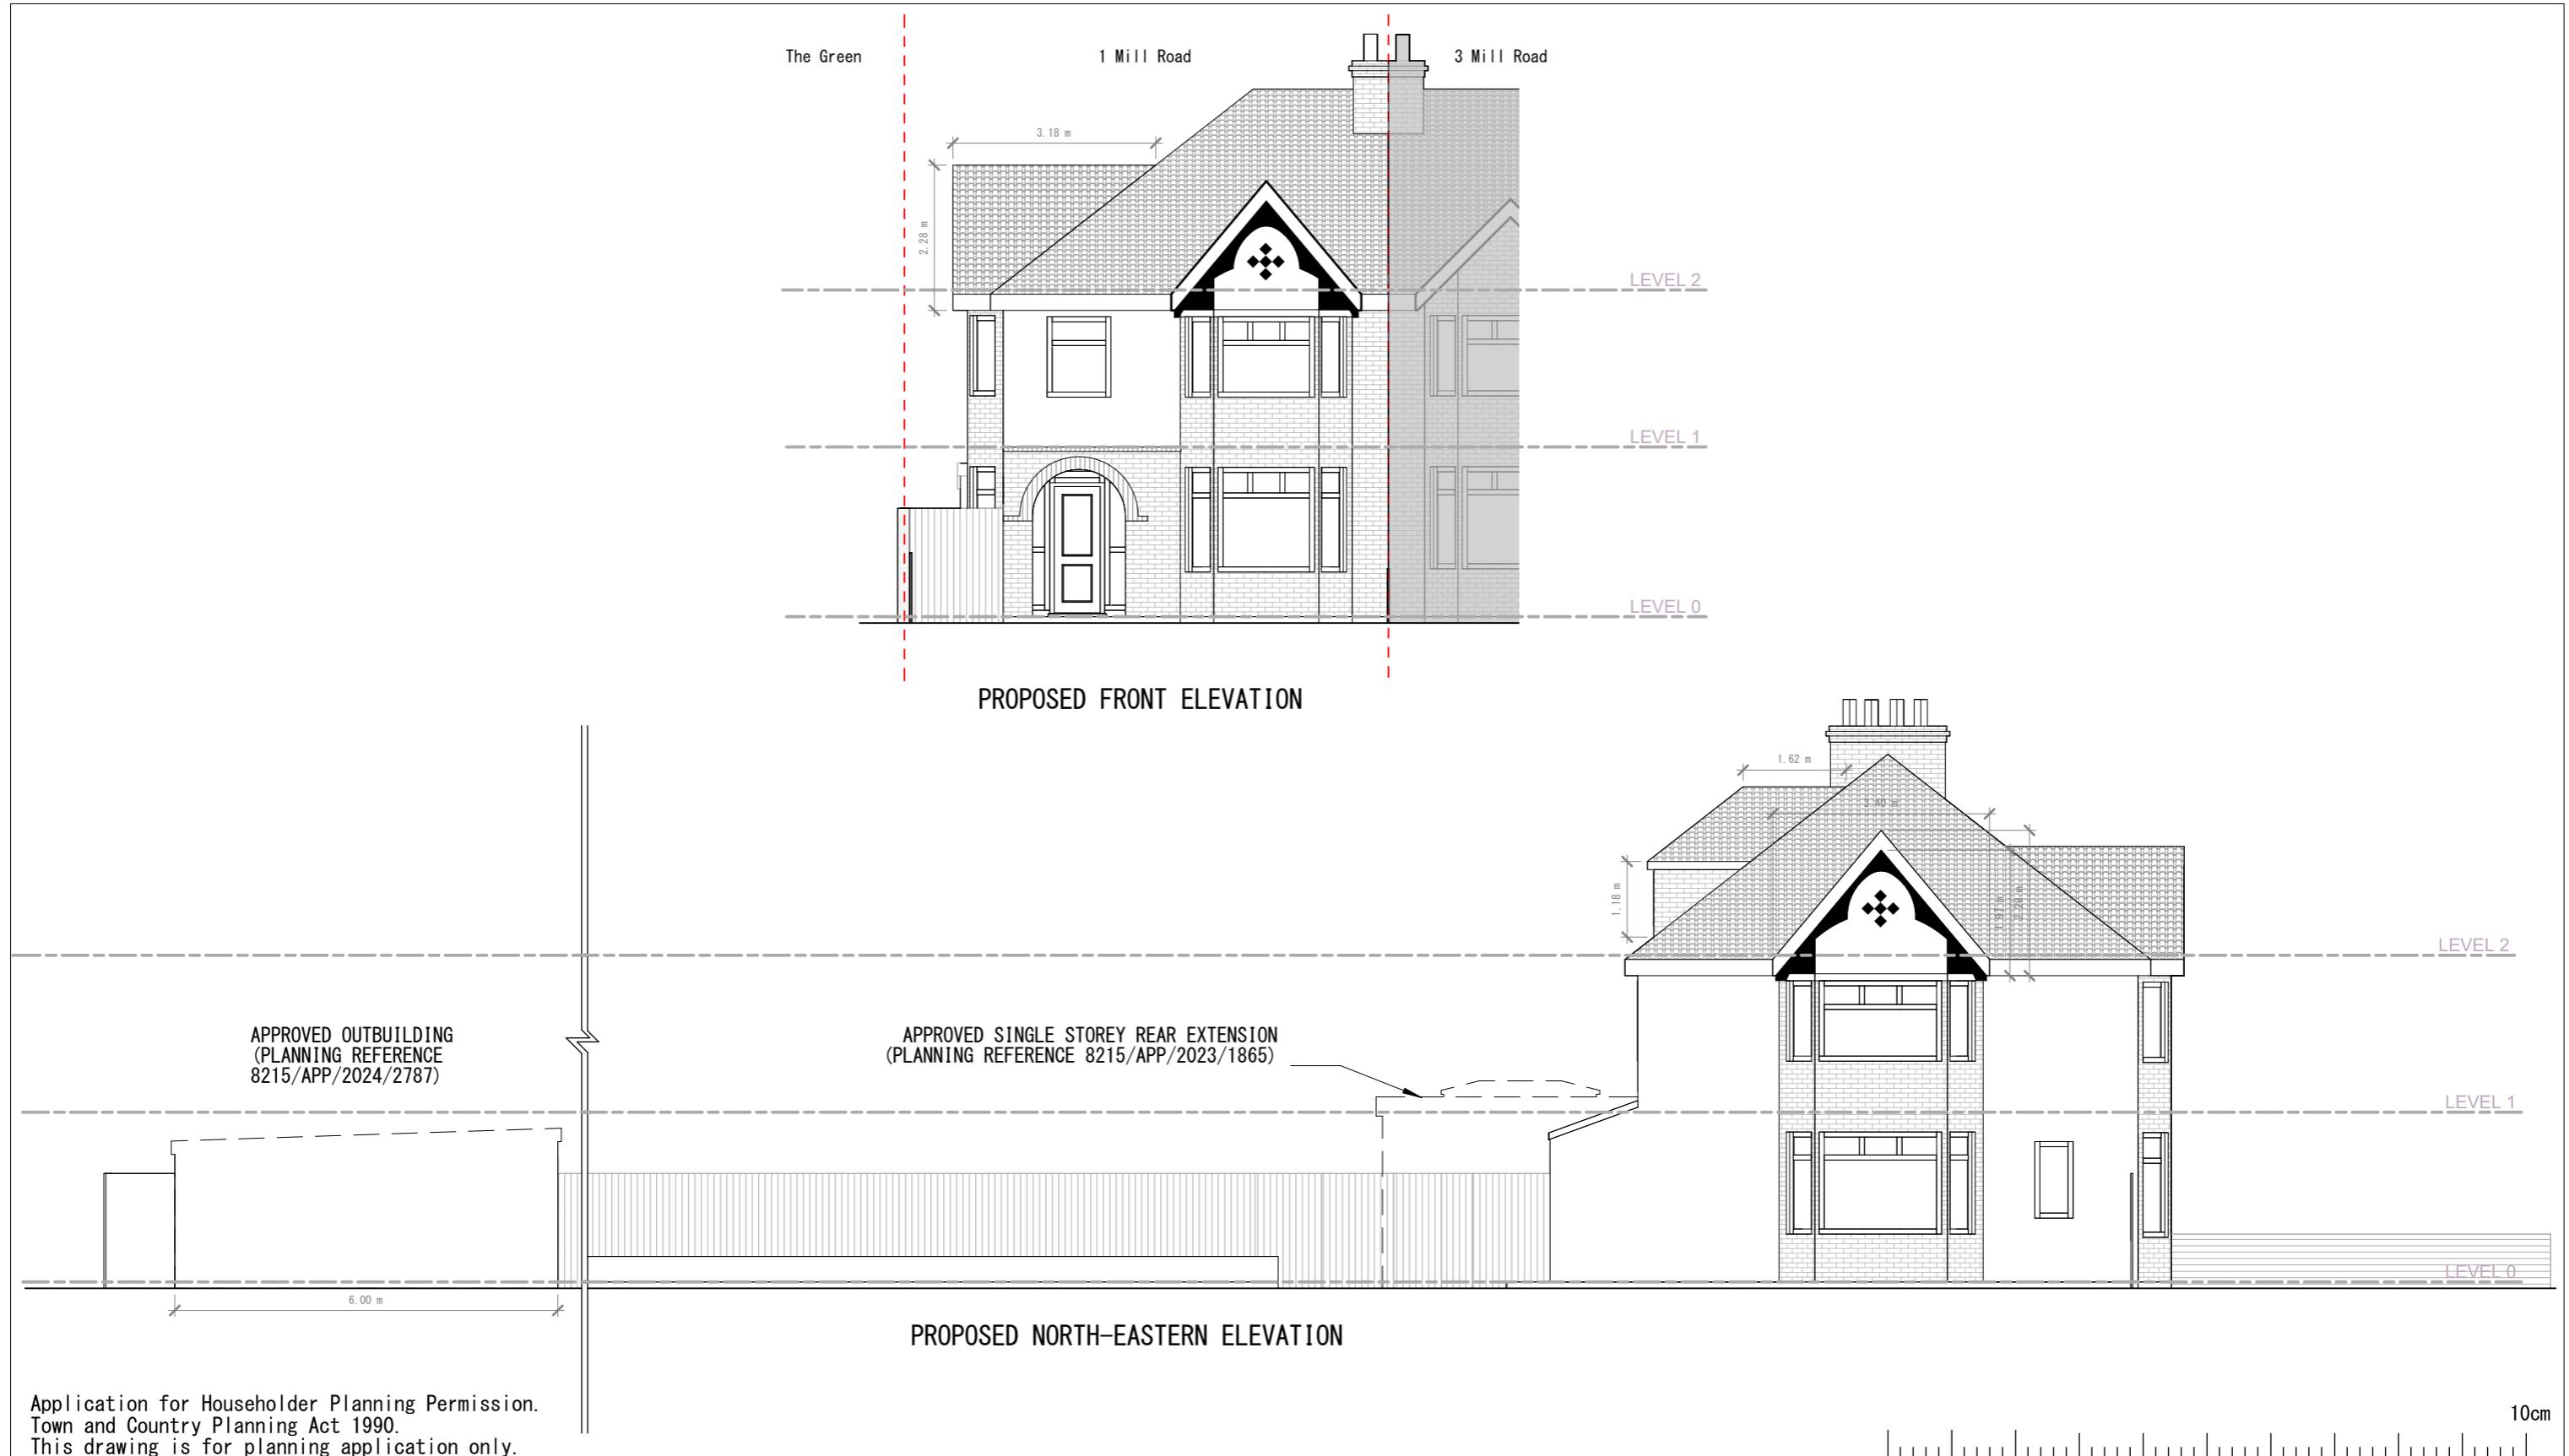

Application for Householder Planning Permission.
Town and Country Planning Act 1990.

This drawing is for planning application only.

This drawing is © EnGage Reliance Ltd 2018-2024 Copyright.

Plans, drawings and material submitted to the council are protected by the Copyright Acts (Section 47, 1988 Act).



You may only use material which is downloaded or printed for consultation purposes.

Further copies must not be made without prior permission of the copyright owner.

10cm


10m

Stage: Planning	Job Title: Loft conversion with rear roof dormer and changes to fenestration on side elevation	Job Number: 1MR	Drawing Number: 09
	Client: Zenoviy Tsyutsmats	Scale: 1 : 100 @ A3	Revision Suffix:
Drawing Title: Proposed Elevations	Site Address: 1 Mill Rd, West Drayton UB7 7EQ	Date: 19/12/2024	Drawn By: MT Checked By: AA

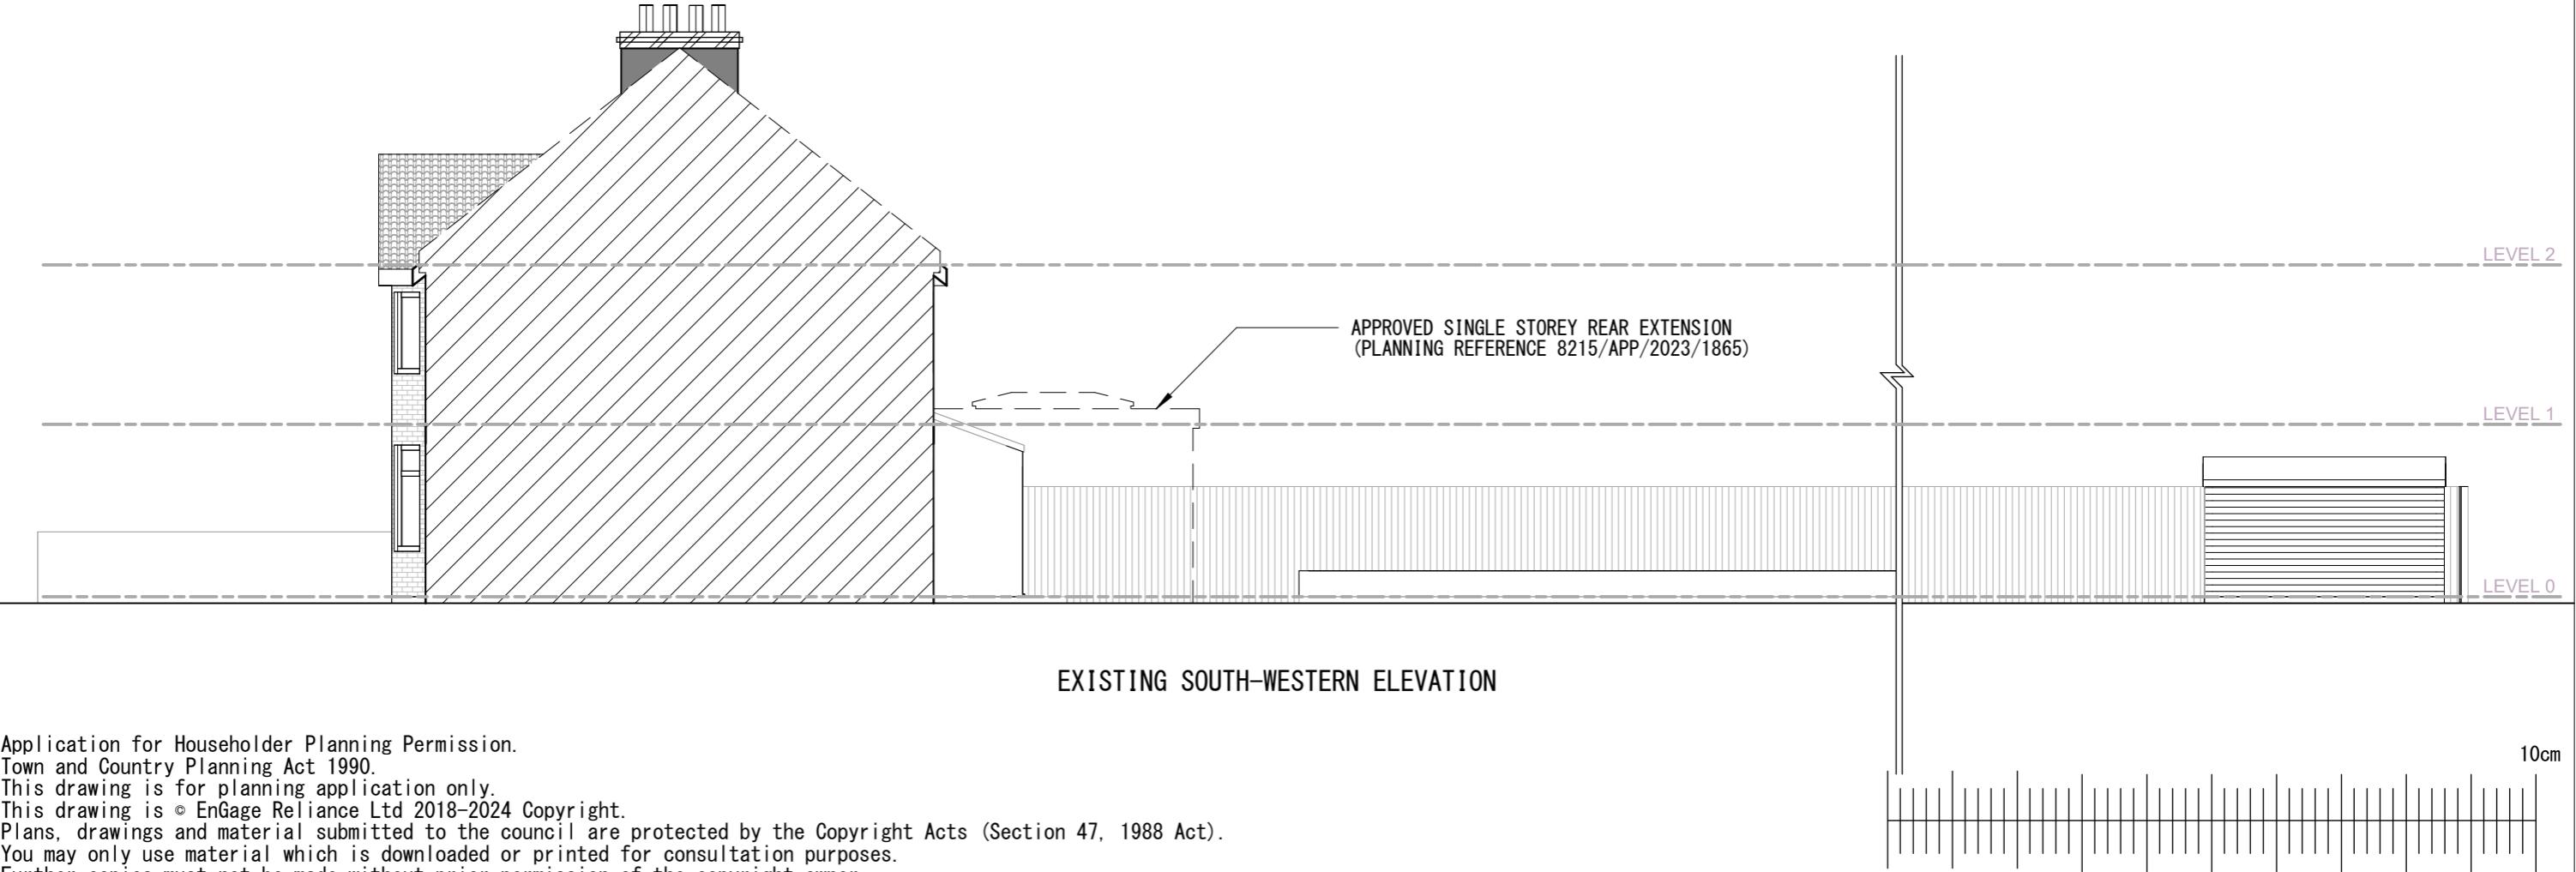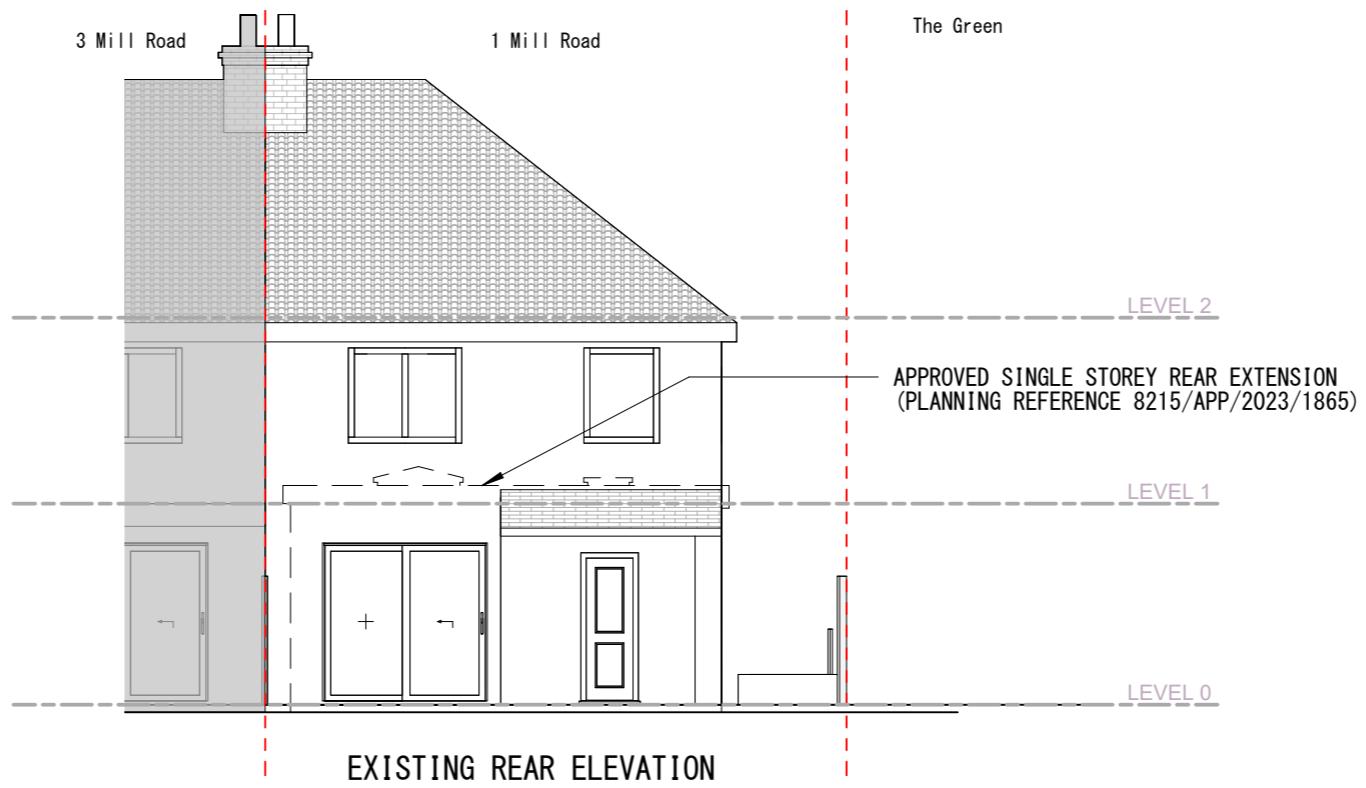


Application for Householder Planning Permission.
Town and Country Planning Act 1990.
This drawing is for planning application only.
This drawing is © EnGage Reliance Ltd 2018-2024 Copyright.
Plans, drawings and material submitted to the council are protected by the Copyright Acts (Section 47, 1988 Act).
You may only use material which is downloaded or printed for consultation purposes.
Further copies must not be made without prior permission of the copyright owner.

Stage: Planning	Job Title: Loft conversion with rear roof dormer and changes to fenestration on side elevation	Job Number: 1MR	Drawing Number: 10
	Client: Zenoviy Tsyutsmats	Scale: 1 : 100 @ A3	Revision Suffix:
Drawing Title: Existing Elevations	Site Address: 1 Mill Rd, West Drayton UB7 7EQ	Date: 19/12/2024	Drawn By: MT Checked By: AA

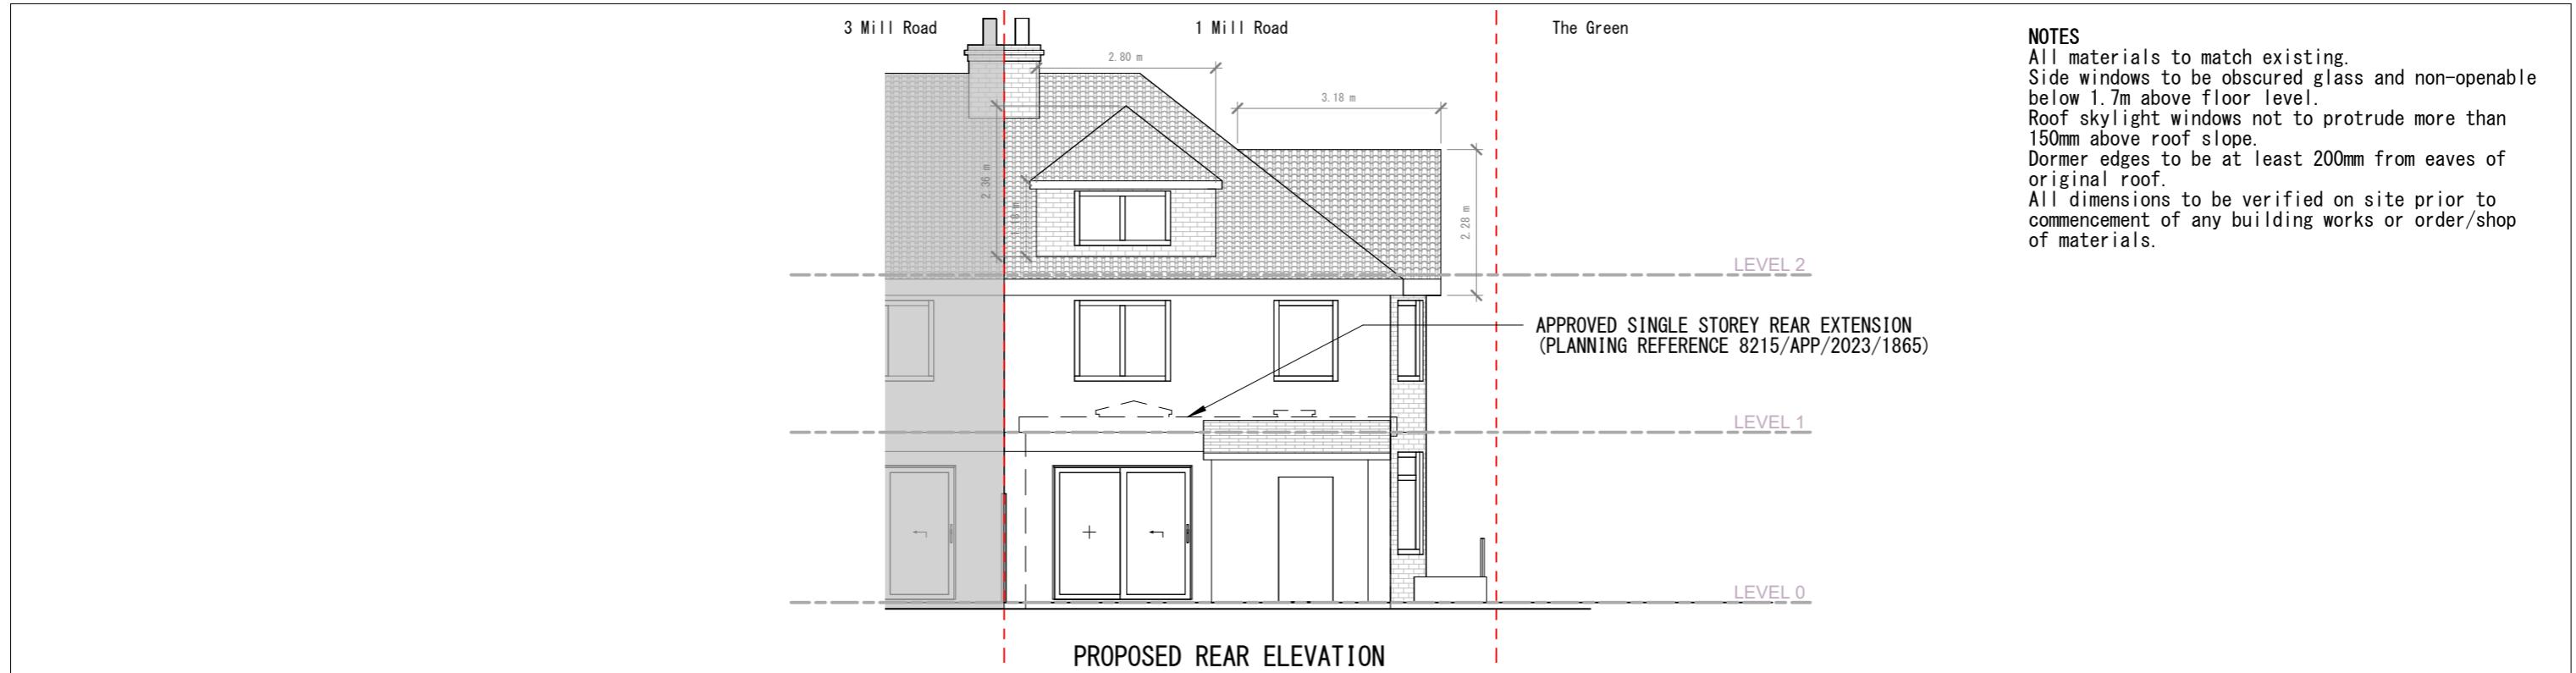

NOTES


All materials to match existing.
Side windows to be obscured glass and non-openable below 1.7m above floor level.
Roof skylight windows not to protrude more than 150mm above roof slope.
Dormer edges to be at least 200mm from eaves of original roof.
All dimensions to be verified on site prior to commencement of any building works or order/shop of materials.

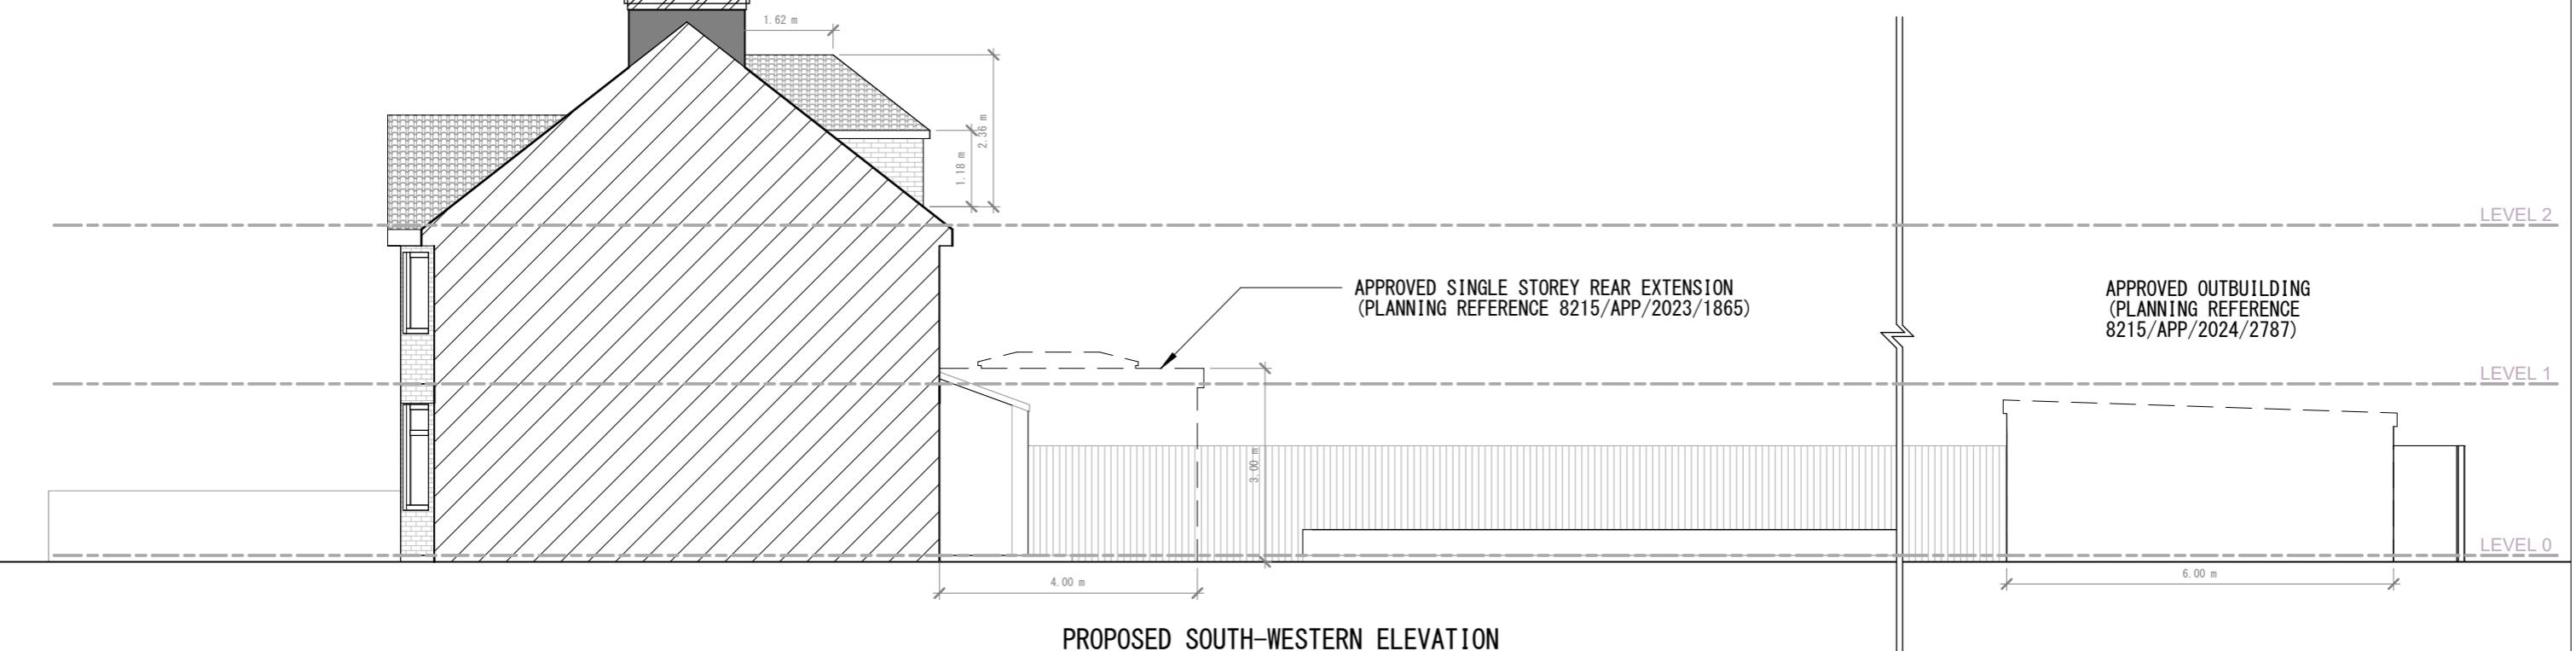

Application for Householder Planning Permission.
Town and Country Planning Act 1990.
This drawing is for planning application only.
This drawing is © EnGage Reliance Ltd 2018-2024 Copyright.
Plans, drawings and material submitted to the council are protected by the Copyright Acts (Section 47, 1988 Act).
You may only use material which is downloaded or printed for consultation purposes.
Further copies must not be made without prior permission of the copyright owner.

10cm
10m
10m


Stage: Planning	Job Title: Loft conversion with rear roof dormer and changes to fenestration on side elevation	Job Number: 1MR	Drawing Number: 11
	Client: Zenoviy Tsyutsmats	Scale: 1 : 100 @ A3	Revision Suffix:
Drawing Title: Proposed Elevations	Site Address: 1 Mill Rd, West Drayton UB7 7EQ	Date: 19/12/2024	Drawn By: MT Checked By: AA

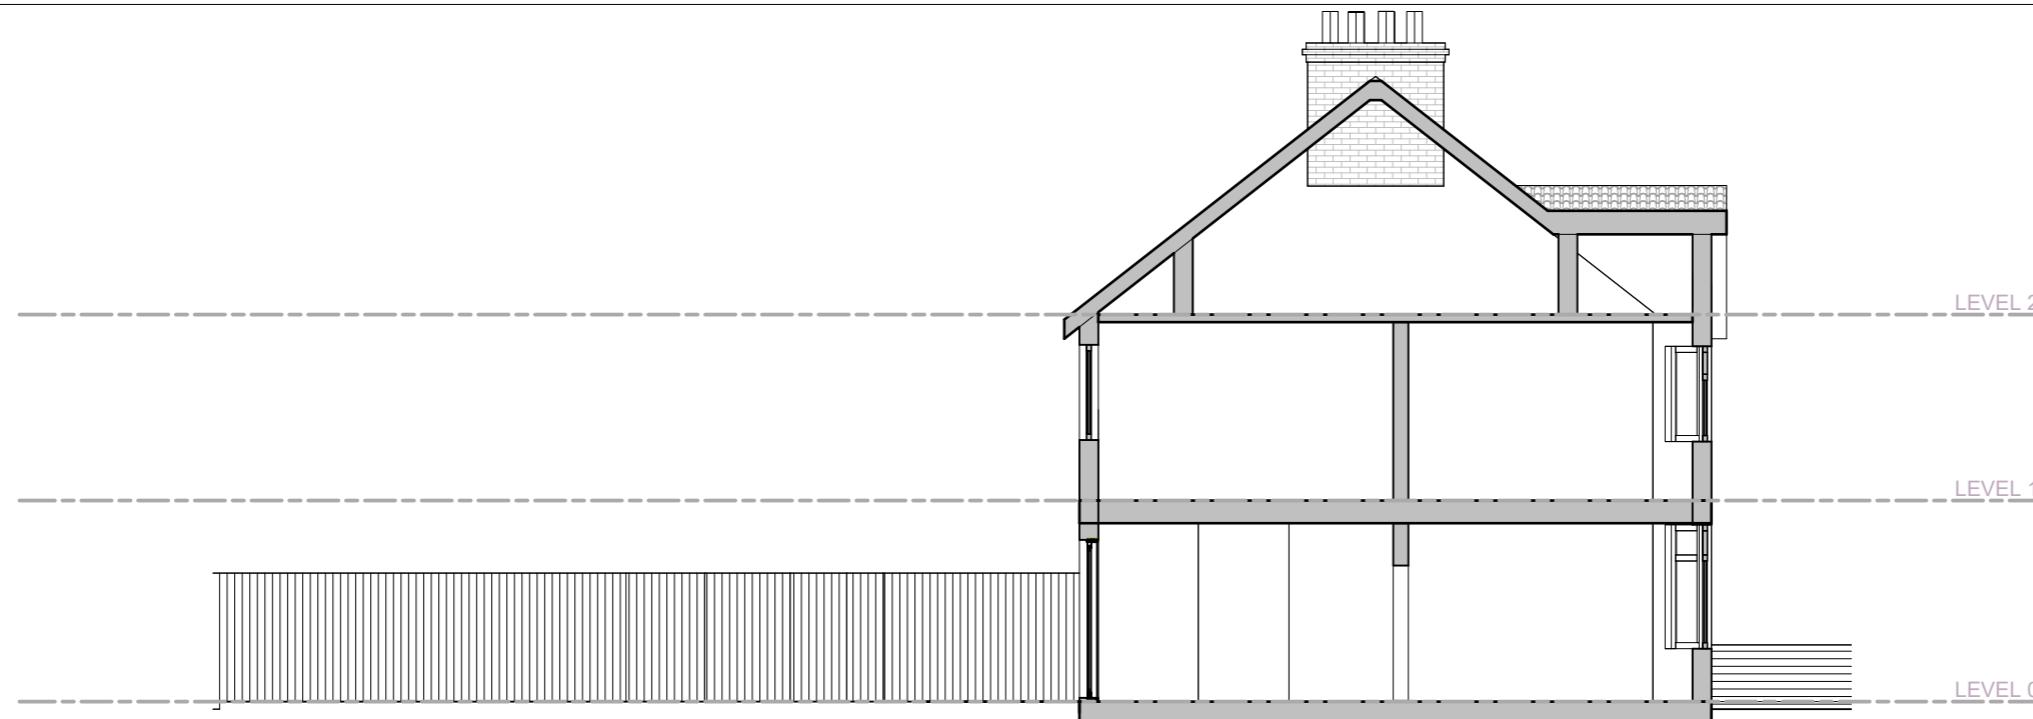

EXISTING SECTION A-A




EXISTING SECTION B-B

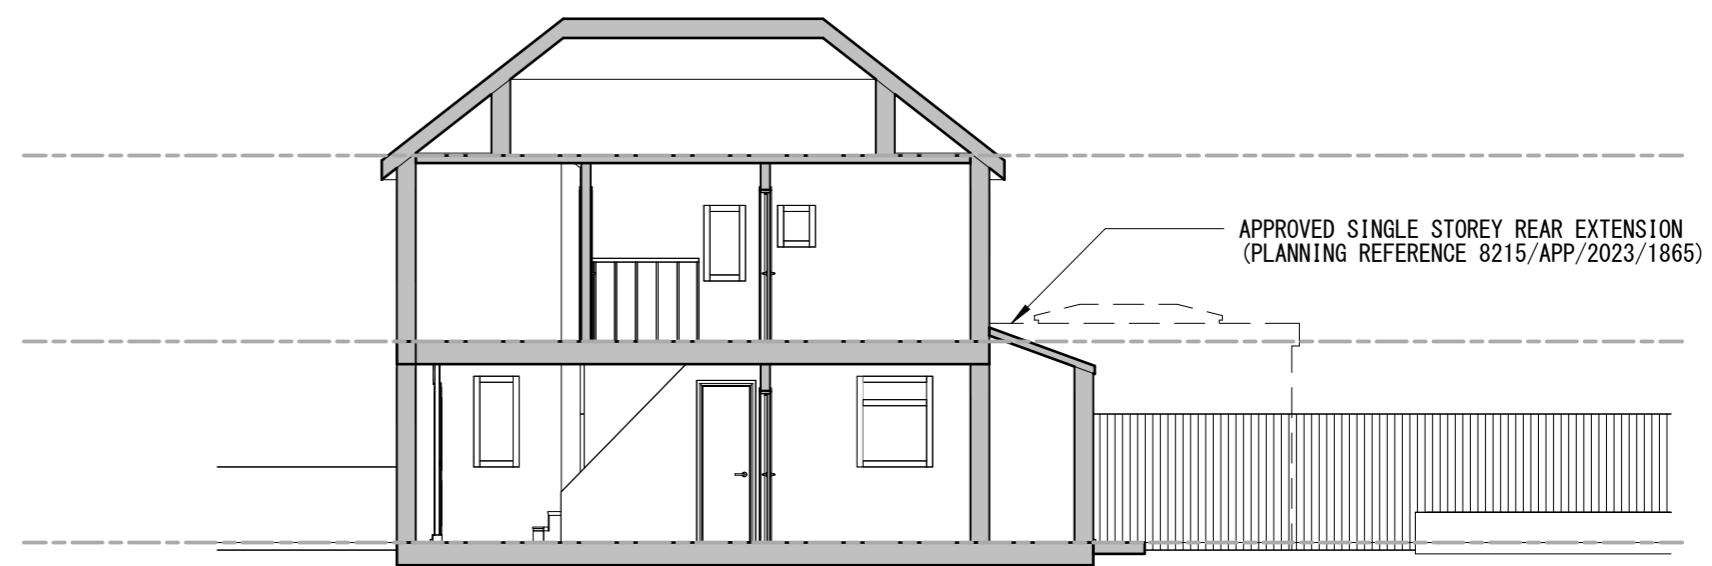


EXISTING SECTION C-C

Application for Householder Planning Permission.
 Town and Country Planning Act 1990.
 This drawing is for planning application only.
 This drawing is © EnGage Reliance Ltd 2018-2024 Copyright.
 Plans, drawings and material submitted to the council are protected by the Copyright Acts (Section 47, 1988 Act).
 You may only use material which is downloaded or printed for consultation purposes.
 Further copies must not be made without prior permission of the copyright owner.

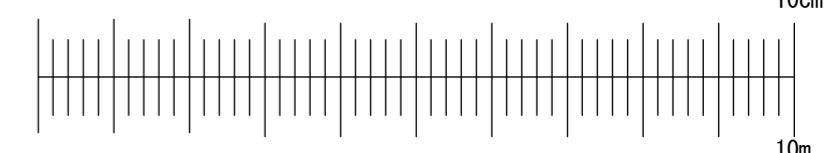


Stage: Planning	Job Title: Loft conversion with rear roof dormer and changes to fenestration on side elevation	Job Number: 1MR	Drawing Number: 12
	Client: Zenoviy Tsyutsmats	Scale: 1 : 100 @ A3	Revision Suffix:
Drawing Title: Existing Sections	Site Address: 1 Mill Rd, West Drayton UB7 7EQ	Date: 19/12/2024	Drawn By: MT Checked By: AA

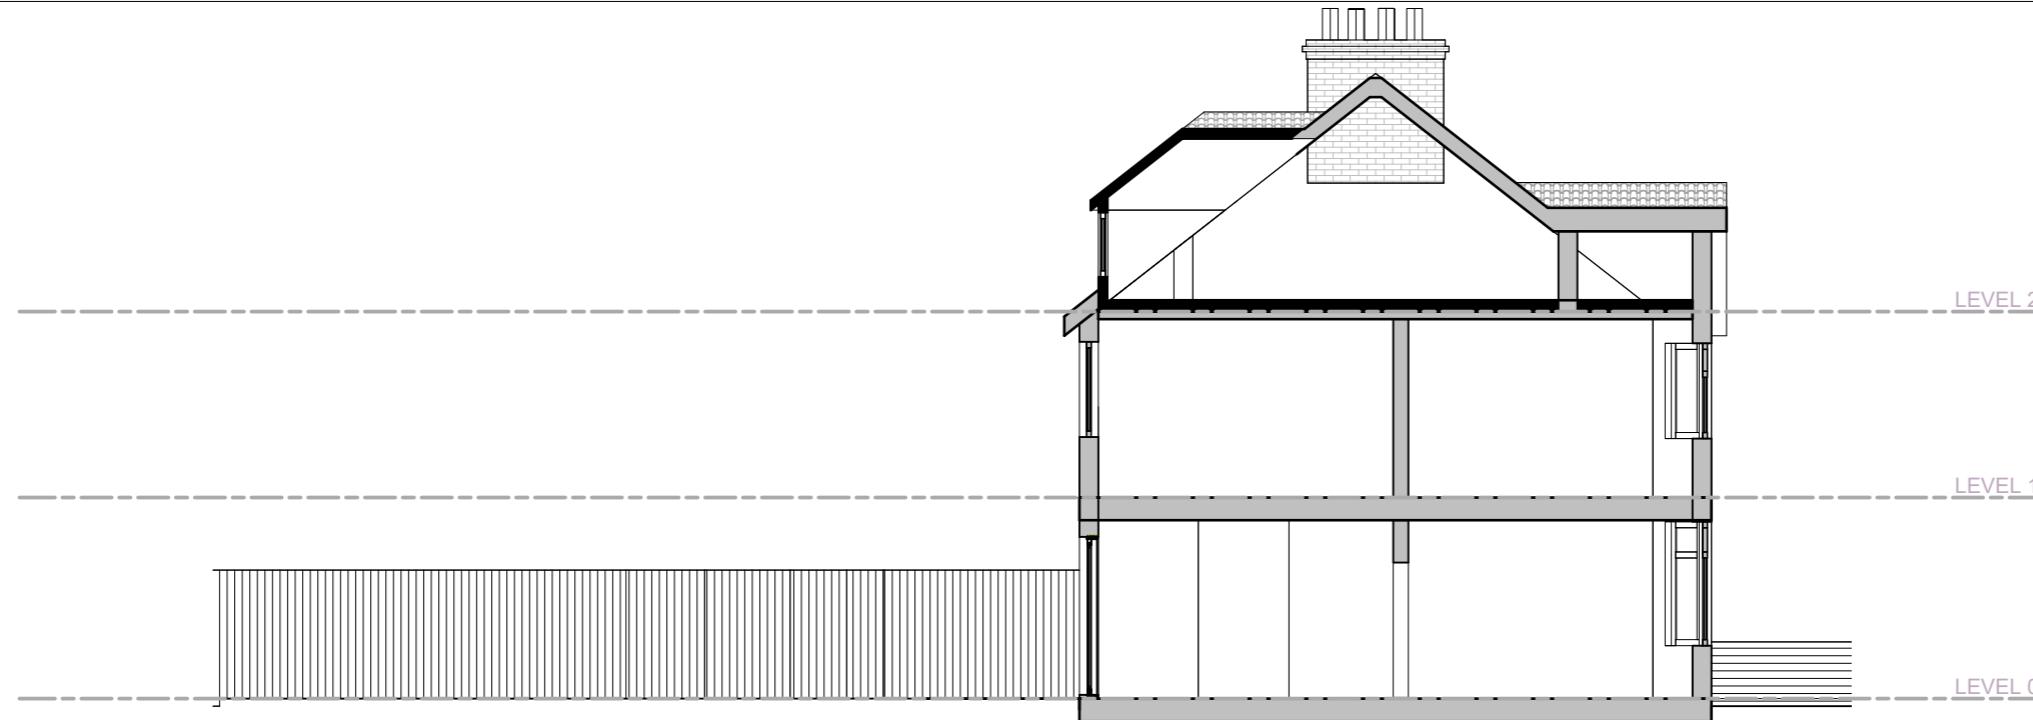

PROPOSED SECTION A-A




PROPOSED SECTION B-B

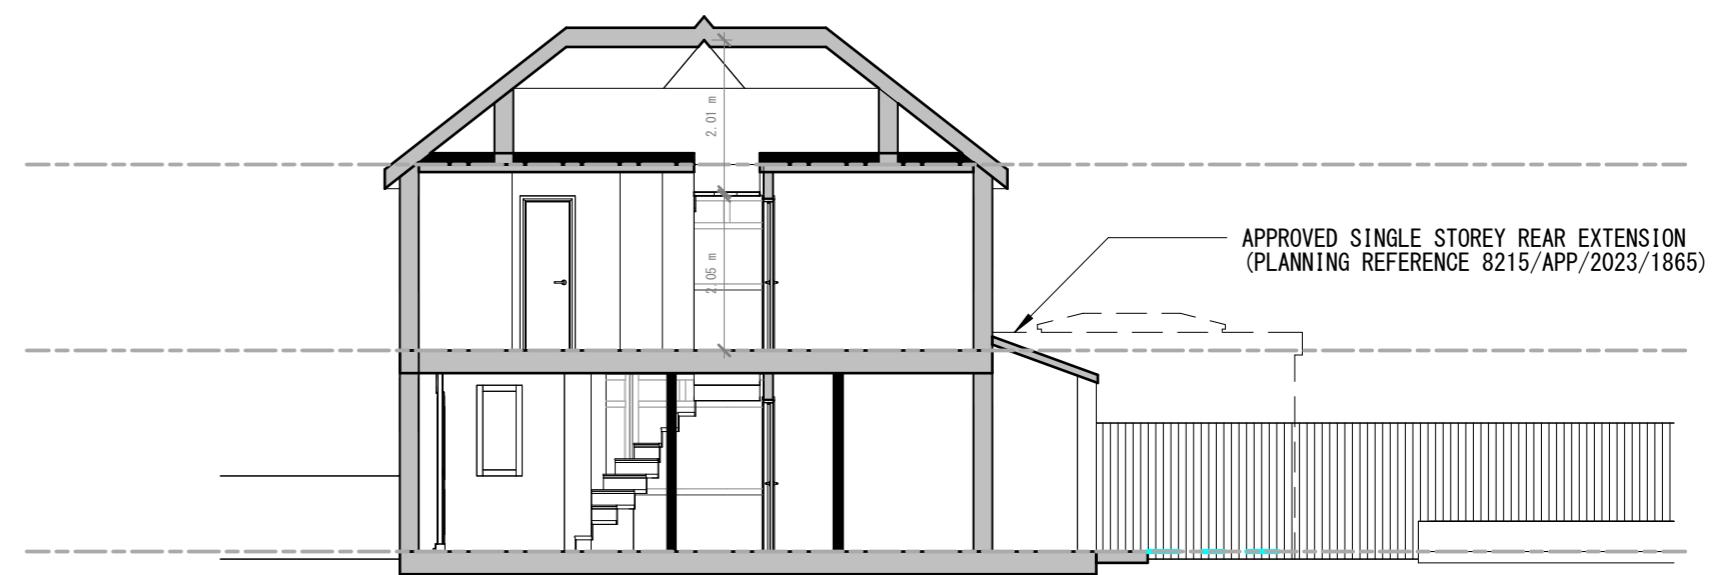


PROPOSED SECTION C-C

Application for Householder Planning Permission.
 Town and Country Planning Act 1990.
 This drawing is for planning application only.
 This drawing is © EnGage Reliance Ltd 2018-2024 Copyright.
 Plans, drawings and material submitted to the council are protected by the Copyright Acts (Section 47, 1988 Act).
 You may only use material which is downloaded or printed for consultation purposes.
 Further copies must not be made without prior permission of the copyright owner.

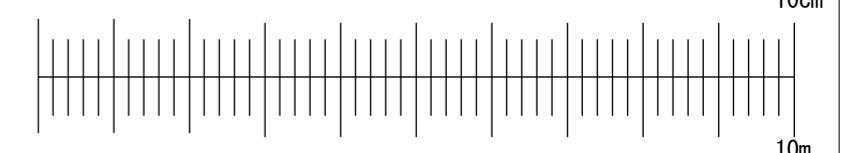

Stage: Planning	Job Title: Loft conversion with rear roof dormer and changes to fenestration on side elevation	Job Number: 1MR	Drawing Number: 13
	Client: Zenoviy Tsyutsmats	Scale: 1 : 100 @ A3	Revision Suffix:
Drawing Title: Proposed Sections	Site Address: 1 Mill Rd, West Drayton UB7 7EQ	Date: 19/12/2024	Drawn By: MT Checked By: AA

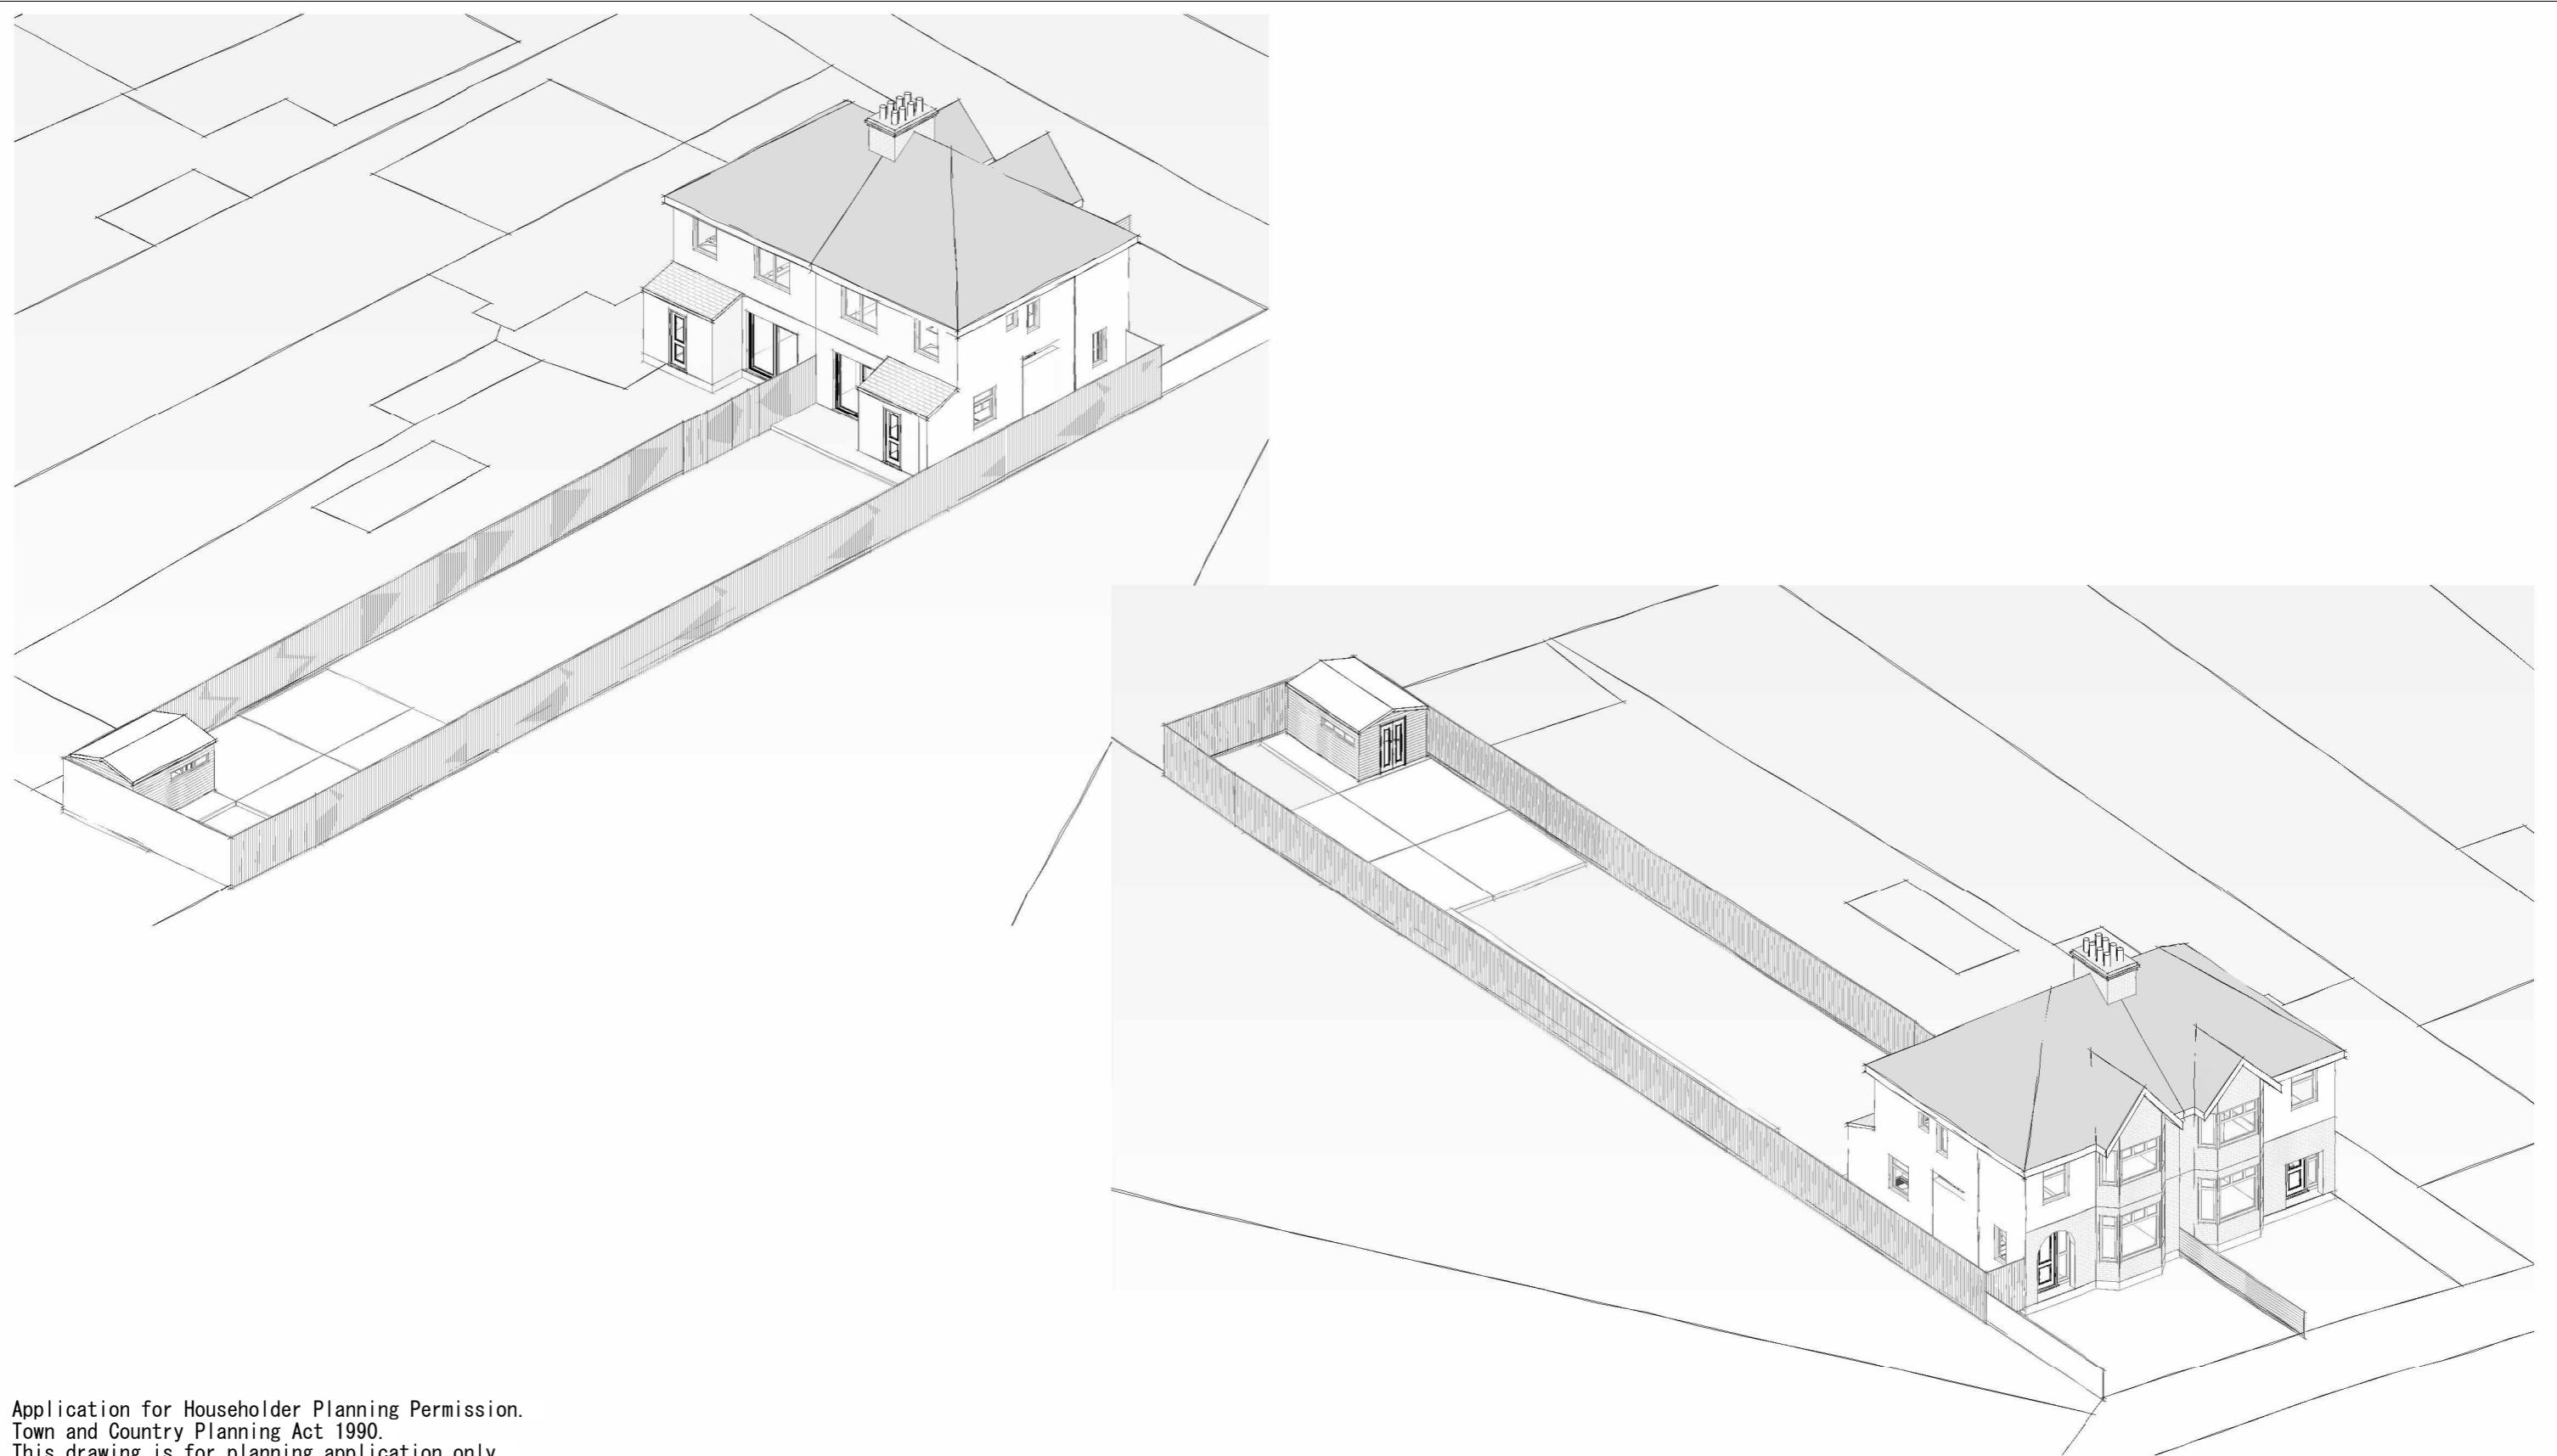

Application for Householder Planning Permission.

Town and Country Planning Act 1990.

This drawing is for planning application only.


This drawing is © EnGage Reliance Ltd 2018-2024 Copyright.

Plans, drawings and material submitted to the council are protected by the Copyright Acts (Section 47, 1988 Act).

You may only use material which is downloaded or printed for consultation purposes.

Further copies must not be made without prior permission of the copyright owner.

Stage: Planning	Job Title: Loft conversion with rear roof dormer and changes to fenestration on side elevation	Job Number: 1MR	Drawing Number: 14
	Client: Zenoviy Tsyutsmats	Scale:	Revision Suffix:
Drawing Title: Existing 3D	Site Address: 1 Mill Rd, West Drayton UB7 7EQ	Date: 19/12/2024	Drawn By: MT Checked By: AA

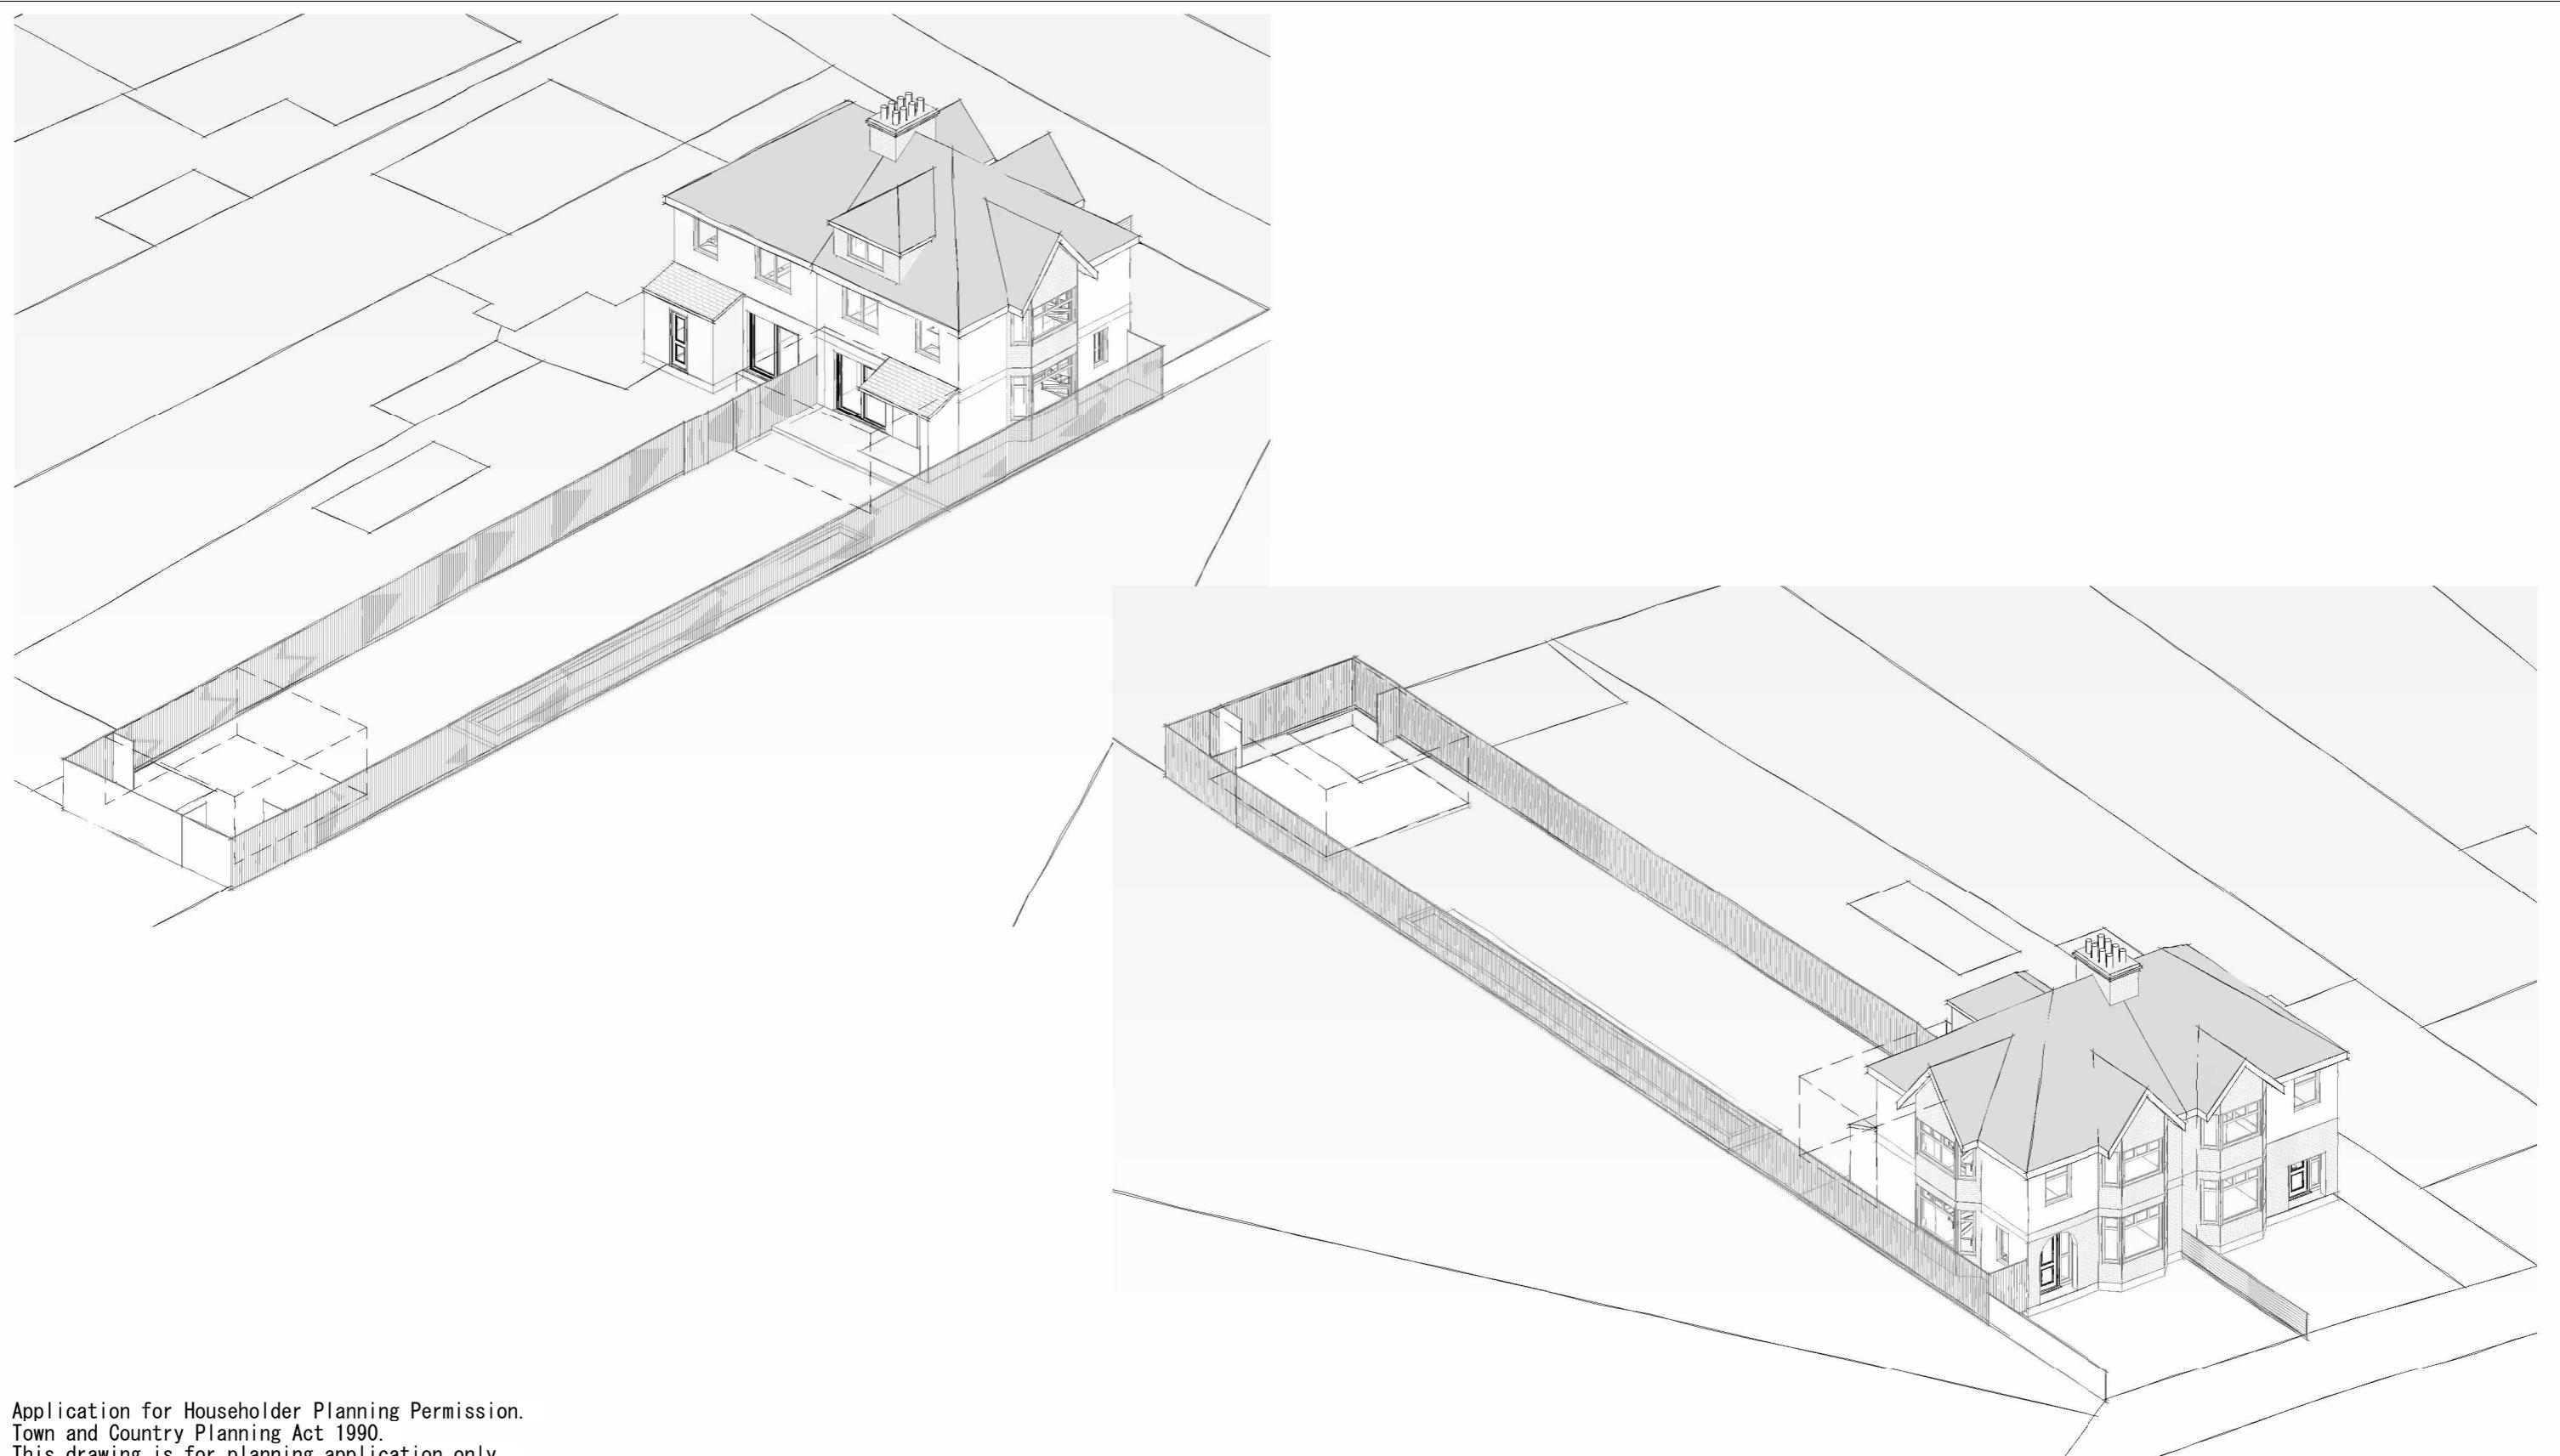

Application for Householder Planning Permission.

Town and Country Planning Act 1990.

This drawing is for planning application only.

This drawing is © EnGage Reliance Ltd 2018-2024 Copyright.

Plans, drawings and material submitted to the council are protected by the Copyright Acts (Section 47, 1988 Act).

You may only use material which is downloaded or printed for consultation purposes.

Further copies must not be made without prior permission of the copyright owner.

Stage: Planning	Job Title: Loft conversion with rear roof dormer and changes to fenestration on side elevation	Job Number: 1MR	Drawing Number: 15
	Client: Zenoviy Tsyutsmats	Scale:	Revision Suffix:
Drawing Title: Proposed 3D	Site Address: 1 Mill Rd, West Drayton UB7 7EQ	Date: 19/12/2024	Drawn By: MT Checked By: AA