



FRONT ELEVATION




SIDE ELEVATION

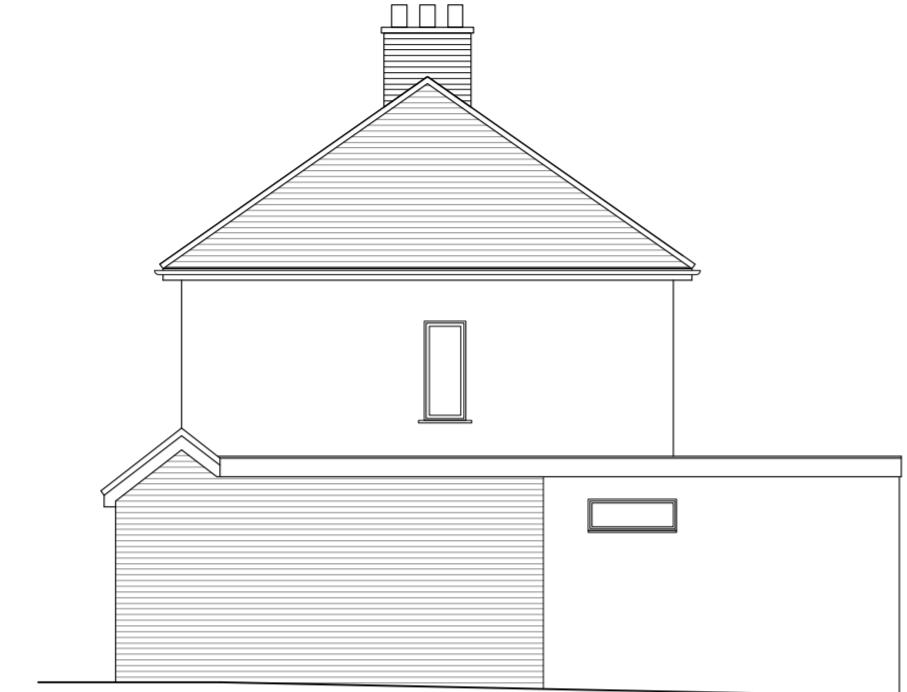


REAR ELEVATION

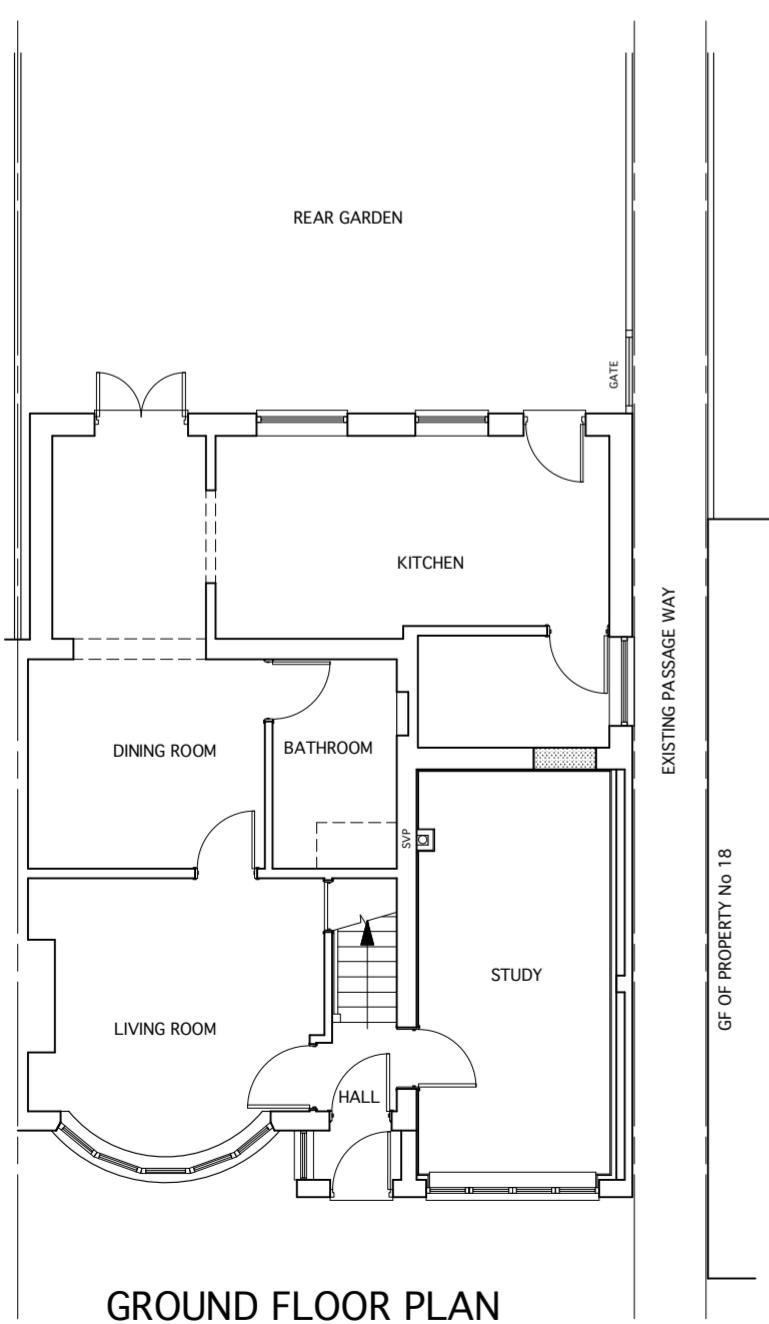

GROUND FLOOR PLAN

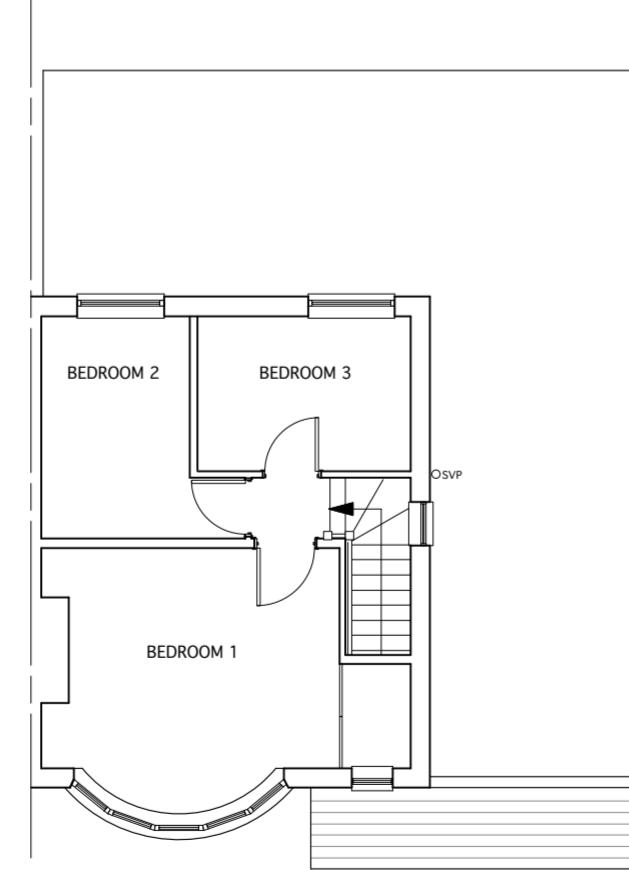


FIRST FLOOR PLAN

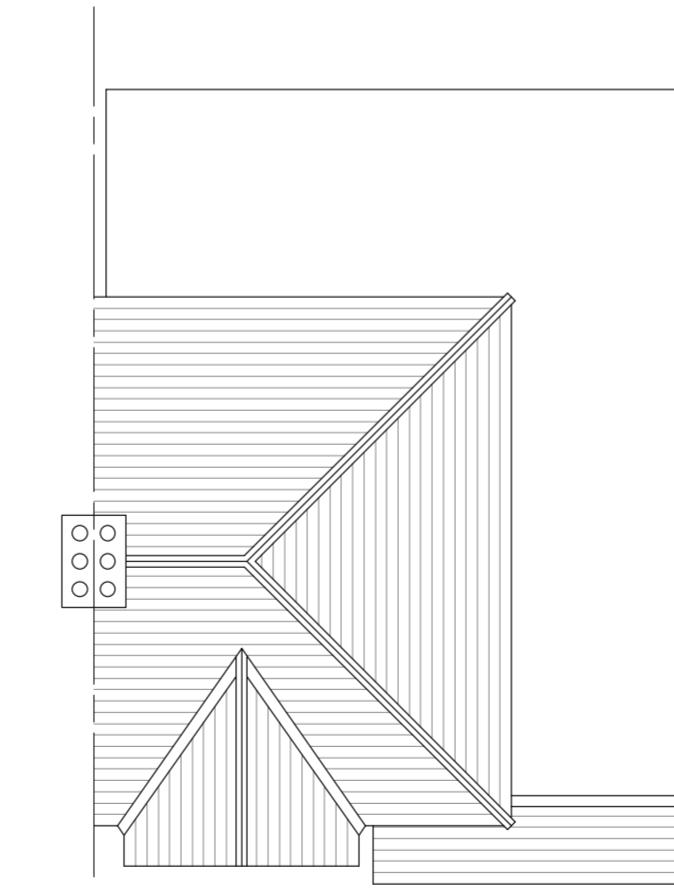

ROOF PLAN

THESE DRAWINGS ARE FOR PLANNING
APPLICATIONS AND NOT
FOR CONSTRUCTION

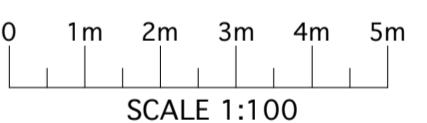

SCALE 1:100

MRS NINA BARRETT
20 DAWLISH DRIVE
RUISLIP, LONDON HA4 9SD

Job Title
CONVERSION OF EXISTING
GARAGE TO A
HABITABLE ROOM

Drawing
PROPOSED
PLANS AND ELEVATIONS

Date 19.04.23 Scale 1:100 @ A2

Job No 20DD Drawing No A-02 Revision No

ANDREAS GEORGIU t/a GIAD

Office F3, Kingsbury House
468 Church Lane, London NW9 8UA
Tel: 020 8200 2331
TEL: 07956 587037
email: andreas@giad.co.uk

RESERVE THE COPYRIGHT ON ALL DOCUMENTS AND DRAWINGS