


DO NOT SCALE FROM THIS DRAWING. THE AUTHOR OF THIS DRAWING TAKES NO RESPONSIBILITY FOR ANY DIMENSIONS OBTAINED BY MEASURING OR SCALING FROM THIS DRAWING AND NO RELIANCE MAY BE PLACED ON SUCH DIMENSIONS. ALL DIMENSIONS MUST BE CHECKED AND VERIFIED ON SITE BY THE CONTRACTOR BEFORE COMMENCING ANY WORK OR PRODUCING DRAWINGS. RML ARCHITECTURE MUST BE NOTIFIED IMMEDIATELY OF ANY ERRORS OR DISCREPANCIES PRIOR TO THE COMMENCEMENT OF WORK.

THIS DRAWING IS TO BE READ IN CONJUNCTION WITH ALL OTHER RELEVANT CONTRACT DRAWINGS, SCHEDULES AND SPECIFICATIONS.

THIS DRAWING AND ALL INFORMATION CONTAINED WITHIN IS THE SOLE PROPERTY OF RML ARCHITECTURE LTD AND MAY NOT BE REPRODUCED IN WHOLE OR PART WITHOUT WRITTEN PERMISSION FROM RML ARCHITECTURE LTD.

REV	DESCRIPTION	DATE	BY
A	Updated to Approval status, P-05 section line added.	19-02-23	EA
B	Roundal and inside furniture and walls added.	27-03-23	AA
C	Status updated to Tender.	19-04-23	RML
D	Reclaimed timber omitted.	17-07-23	RML
E	Lettering to right side of unit, centered over glazing.	03-08-23	RML
F	Drawing status amended to 'Construction'.	30-08-23	AA
G	Projecting sign relocated to left side of shopfront.	03-10-23	RML
H	Hanging roundal amended to non-illuminated.	09-12-23	RML
PJ	Awnings shown.	11-12-23	AA

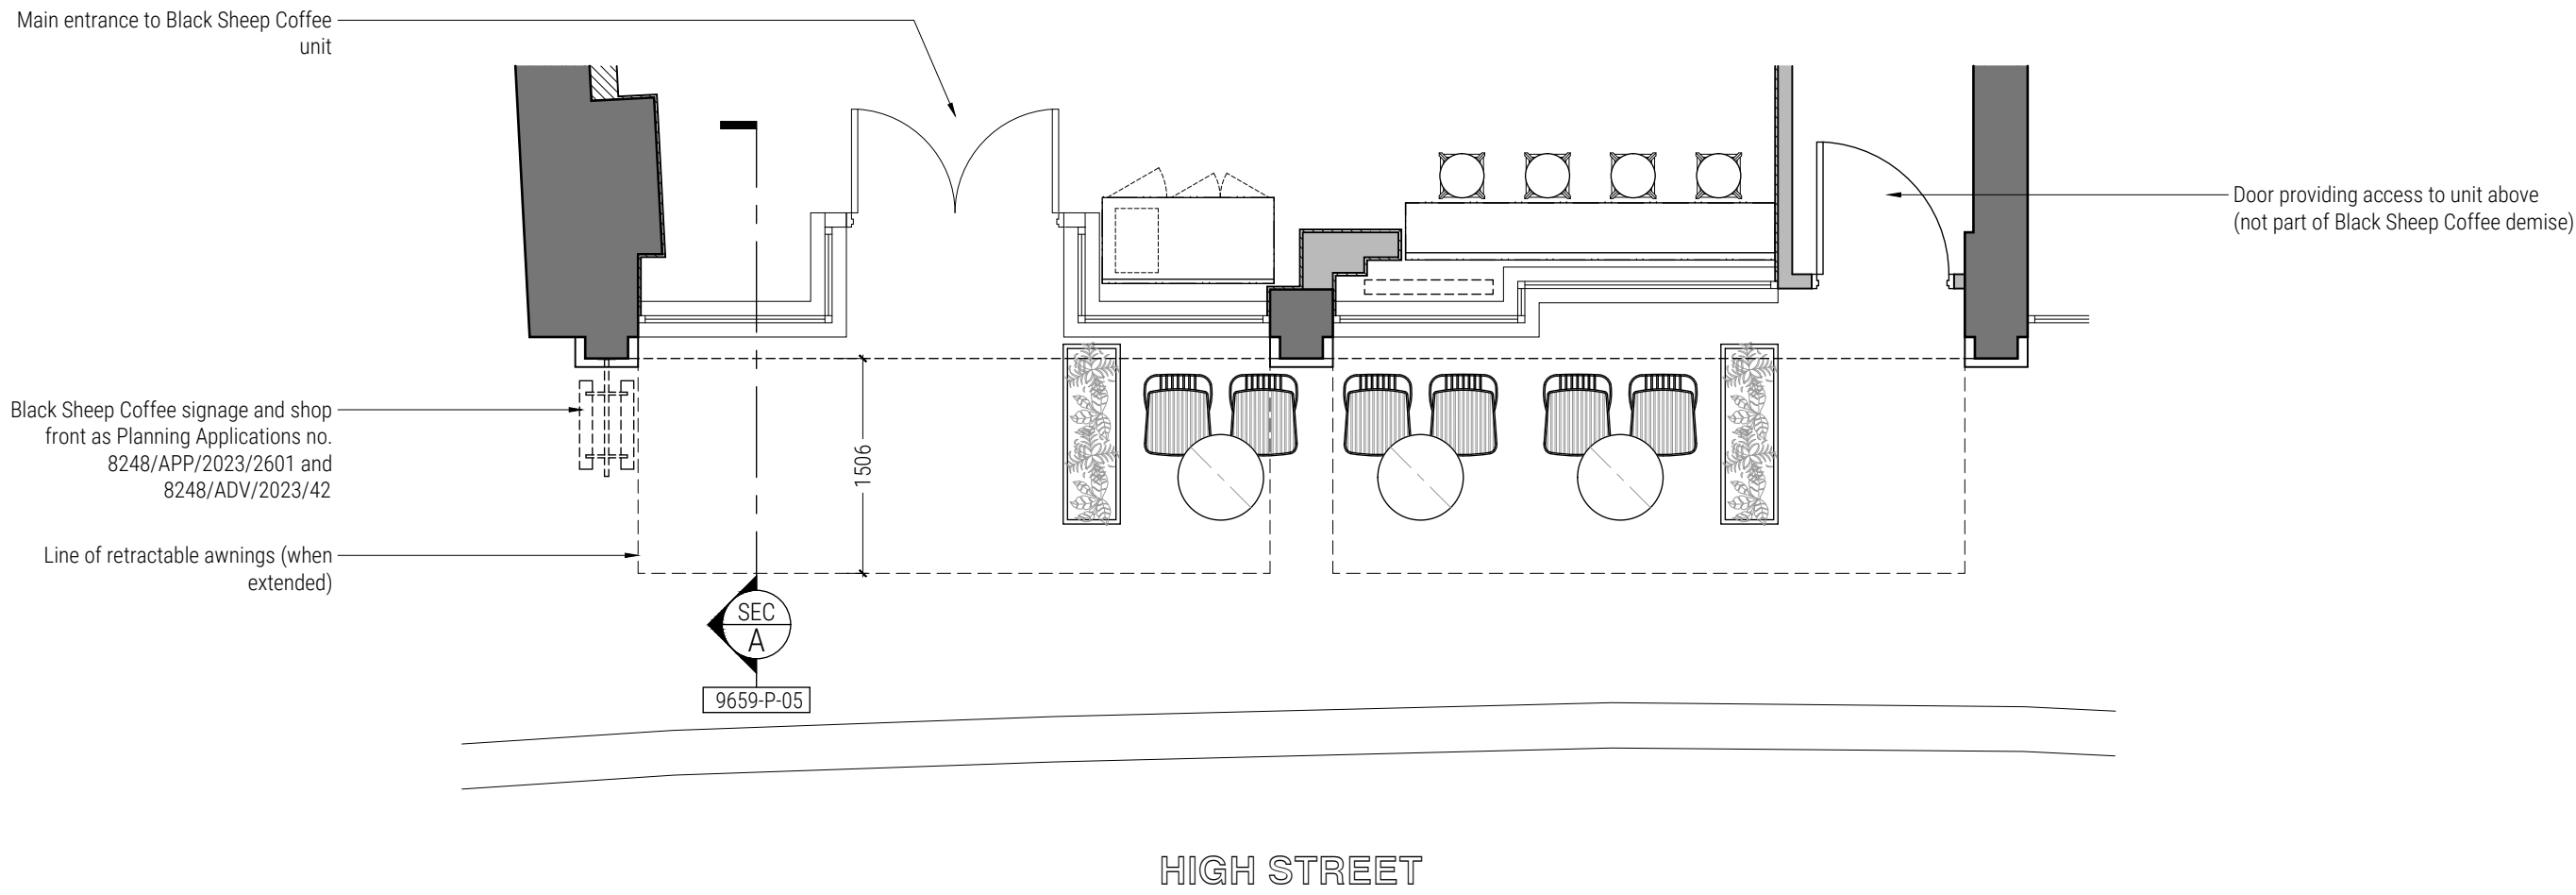

Proposed Shopfront Plan



Proposed Shopfront Elevation (awning extended)



Proposed Shopfront Elevation (awning retracted)

### Design Notes:

- Restrictions on signage due to Grade II building listing and conservation area



PRINTED SIZE @ A1

CLIENT



PROJECT

BLACK SHEEP COFFEE UXBRIDGE  
25-26 HIGH STREET  
UXBRIDGE  
LONDON UB8 1JN

DRAWING TITLE

PROPOSED SHOPFRONT

PROJECT NUMBER

9659

DATE

JAN '23

SCALE

1:50 @ A1 / 1:100 @ A3

DRAWN BY

EA

DRAWING NUMBER

9659-P-04

REVISION

PJ

DRAWING STATUS

CONSTRUCTION

RMLArchitecture

FREEDOM WORKS CREATIVE HUB,  
UNIT 7 HOVE BUSINESS CENTRE,  
HOVE, BN3 6HA

