

// 25-26 HIGH STREET - UXBRIDGE//
CHANGE OF USE A:
APPLICATION
PROPOSED PLANS
January 2022


USL Architects

Ground Floor
7 Progress Business Centre
SL1 6DQ
BURNHAM
usl@uslarchitects.co.uk



SUMMARY

- Proposed Site Plan
- Proposed Basement
- Proposed Ground Floor
- Proposed First floor
- Proposed Second Floor
- Proposed Third Floor
- Proposed Roof Plan
- Proposed Typical Floor
- Propose Front and rear elevation
- Proposed Side elevation
- Proposed Section A-A'

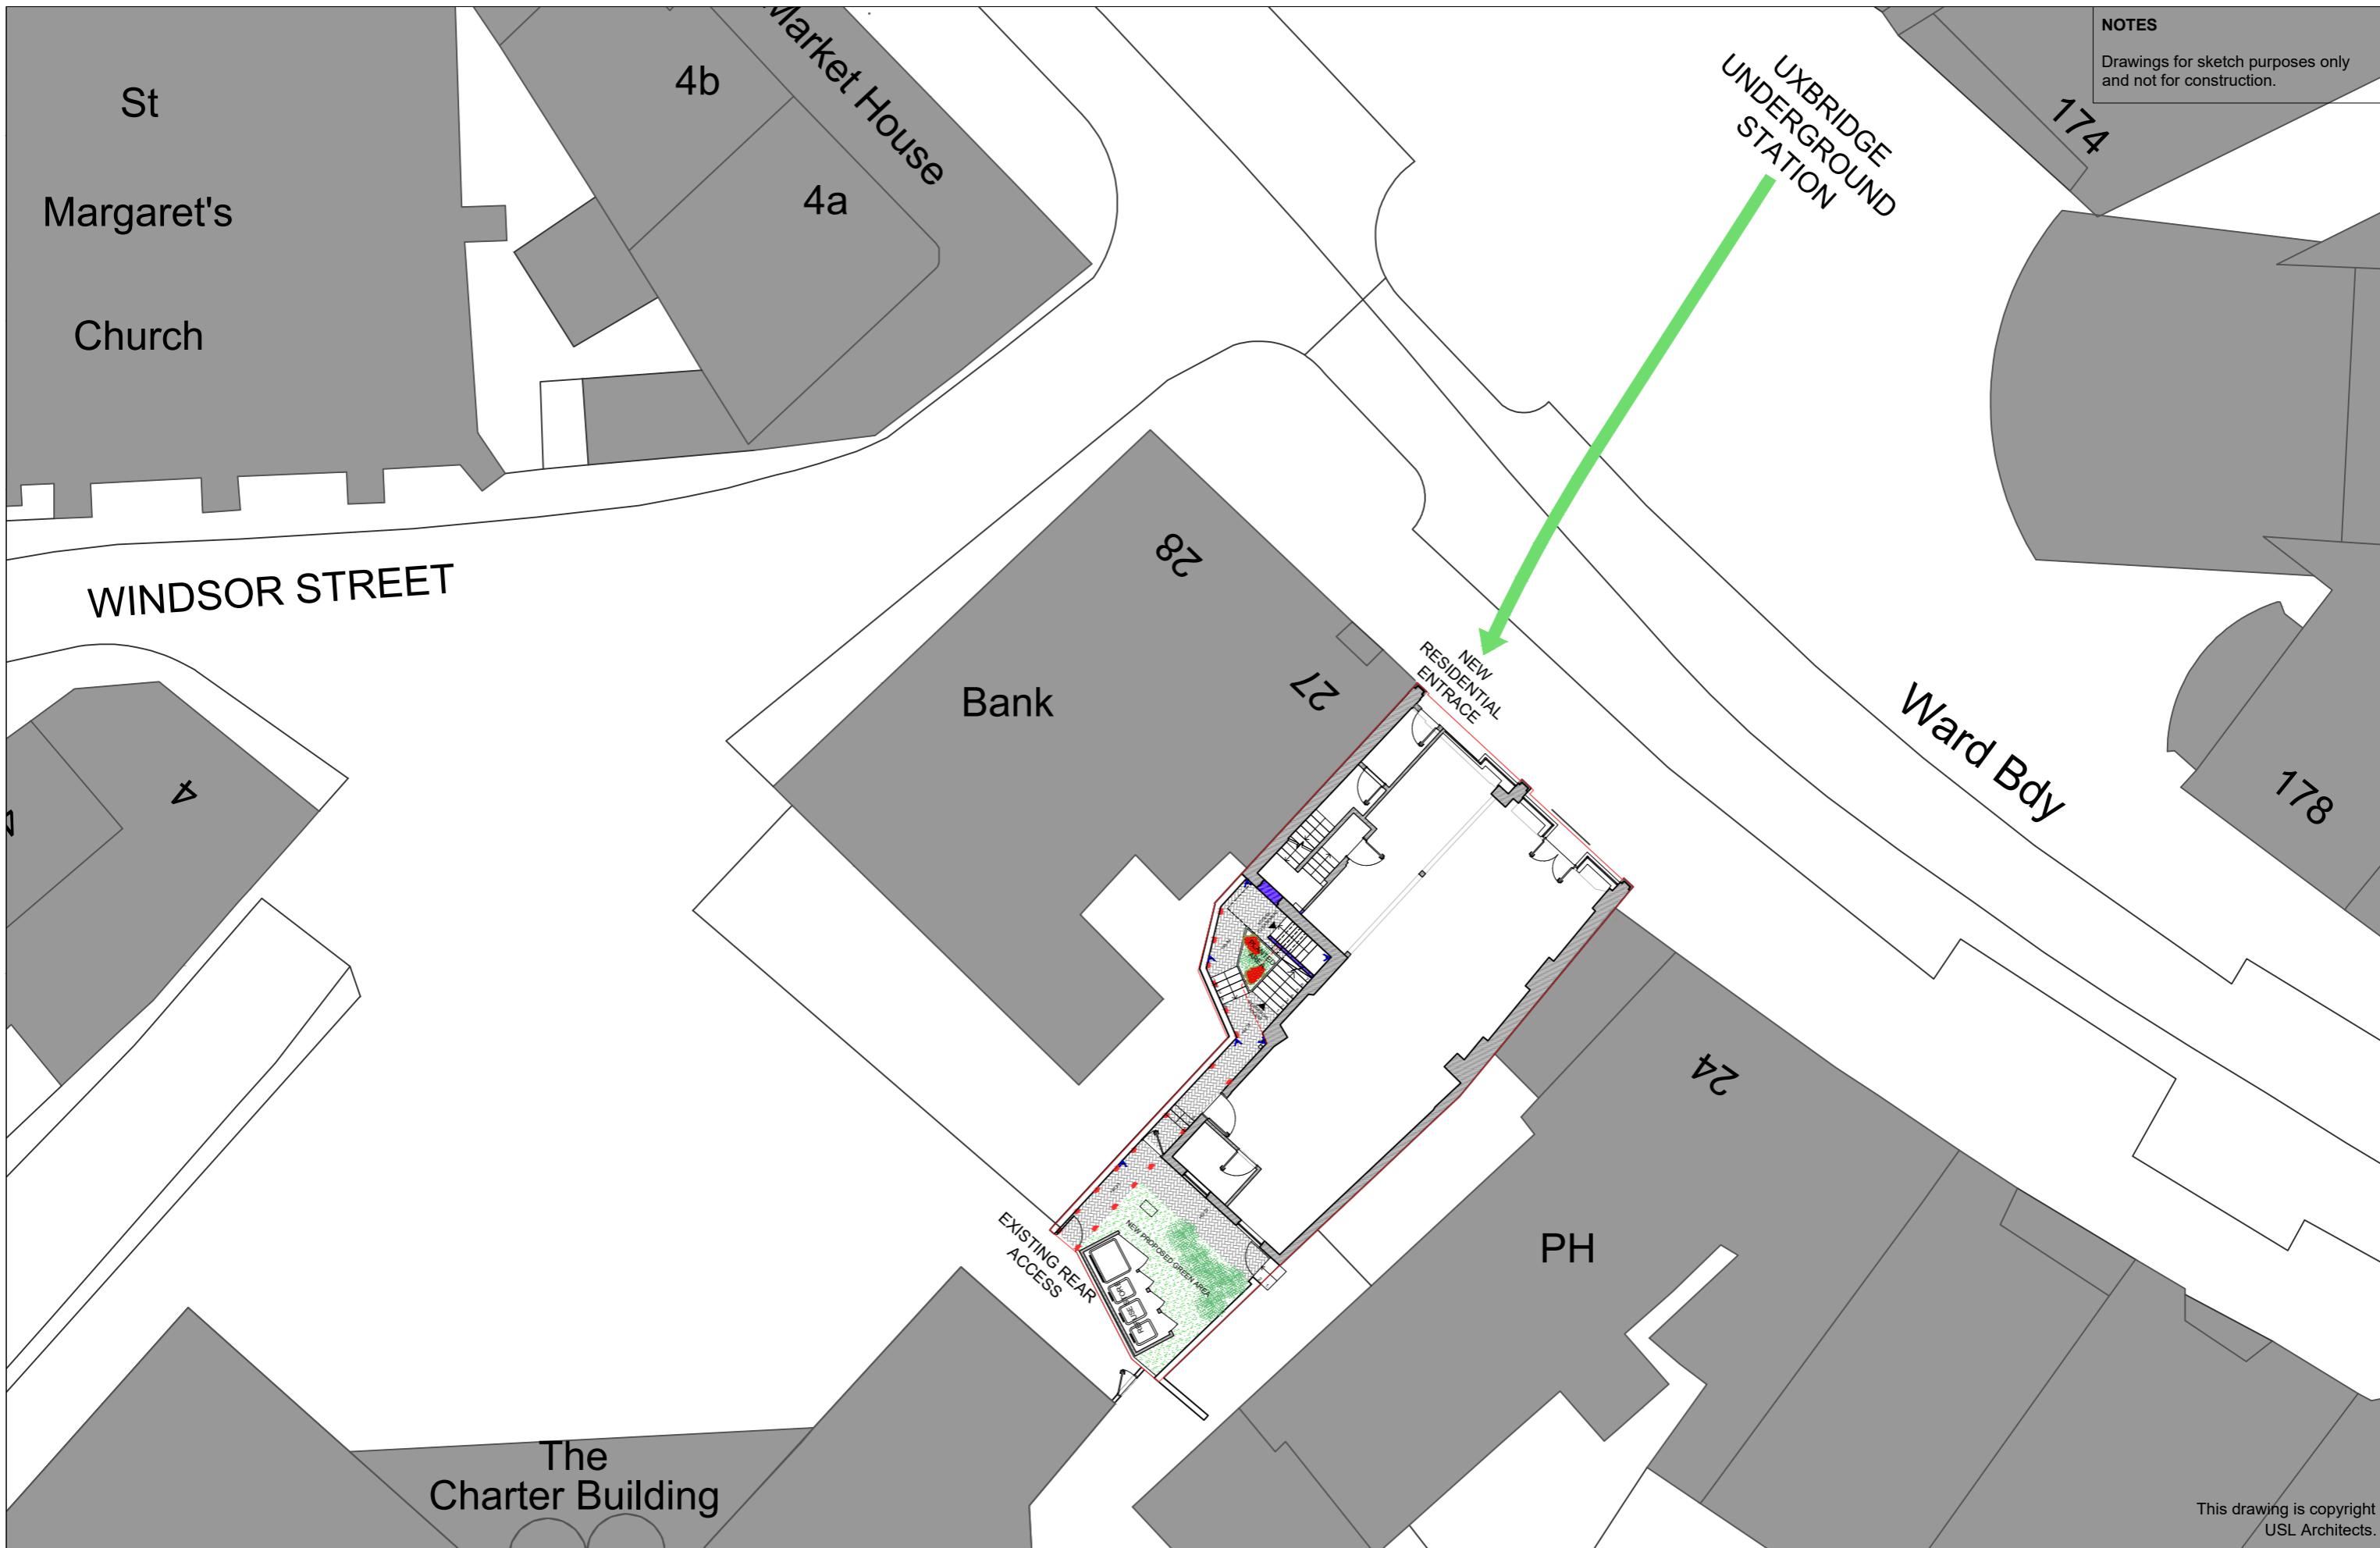


Ground floor
7 Progress Business Centre
Whittle Parkway
Bunham SL1 6DQ
England
usl@uslarchitects.co.uk

Job No.
2020/ HSU
Date
19/03/2024

Job
25-26 HIGH STREET
Uxbridge
London
UB8 1JN

Drawing
PROPOSED SITE PLAN

Drawing No.
HSU/PL/400
Dm Chk
CDG BK

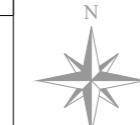

0m 2m 4m 6m 8m 10m 12m 14m 16m 18m 20m

SCALE 1:200


NOTES

- Drawings for sketch purposes only and not for construction.
- Drawing based on AMU Surveys Ltd

 EXISTING WALLS

 NEW WALLS

 DEMOLITION

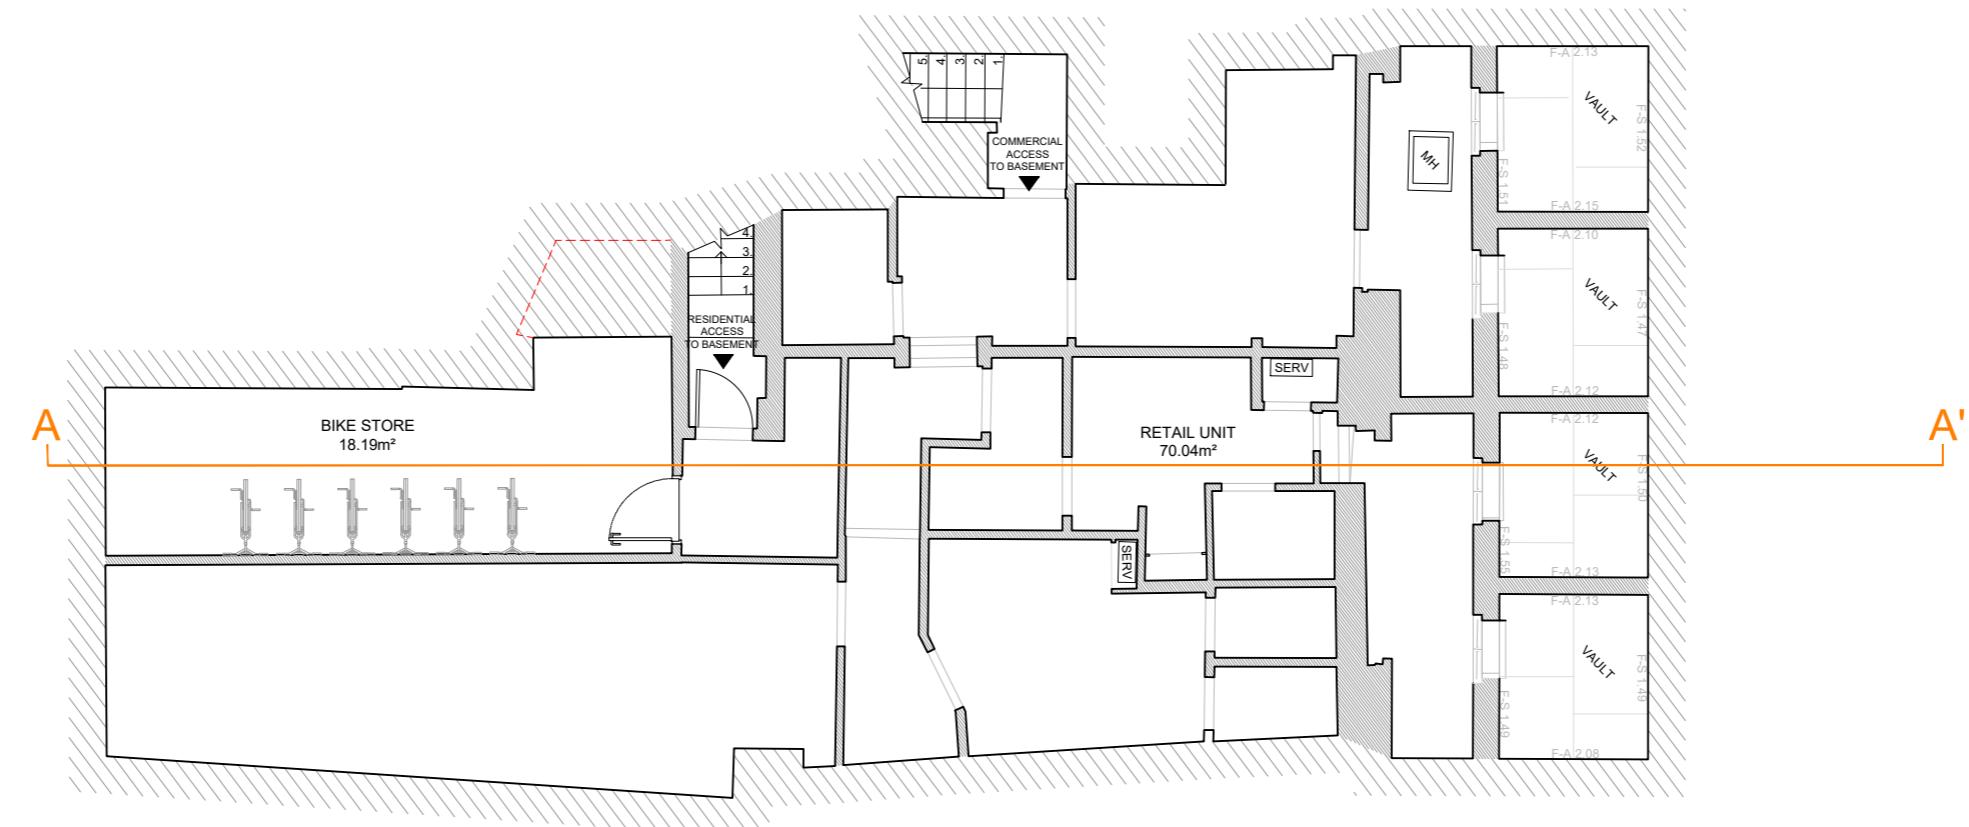

This drawing is copyright
USL Architects.




Ground floor
7 Progress Business Centre
Whittle Parkway
Burnham SL1 6DQ
England
usl@uslarchitects.co.uk

Job No.
2020/ HSU
Date
19/03/2024

Job
25-26 HIGH STREET
Uxbridge
London
UB8 1JN

Drawing
PROPOSED BASEMENT PLAN

Drawing No.
HSU/PL/100
Dm Chk
CDG BK

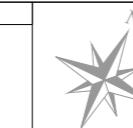

0m
1m
2m
3m
4m
5m
6m
7m
8m
9m
10m

PAPER SIZE: A3

SCALE 1:100


PROPOSED LIGHTING
AREA MONITORED WITH CCTV

NOTES
- Drawings for sketch purposes only and not for construction.
- Drawing based on AMU Surveys Ltd

EXISTING WALLS

NEW WALLS

DEMOLITION

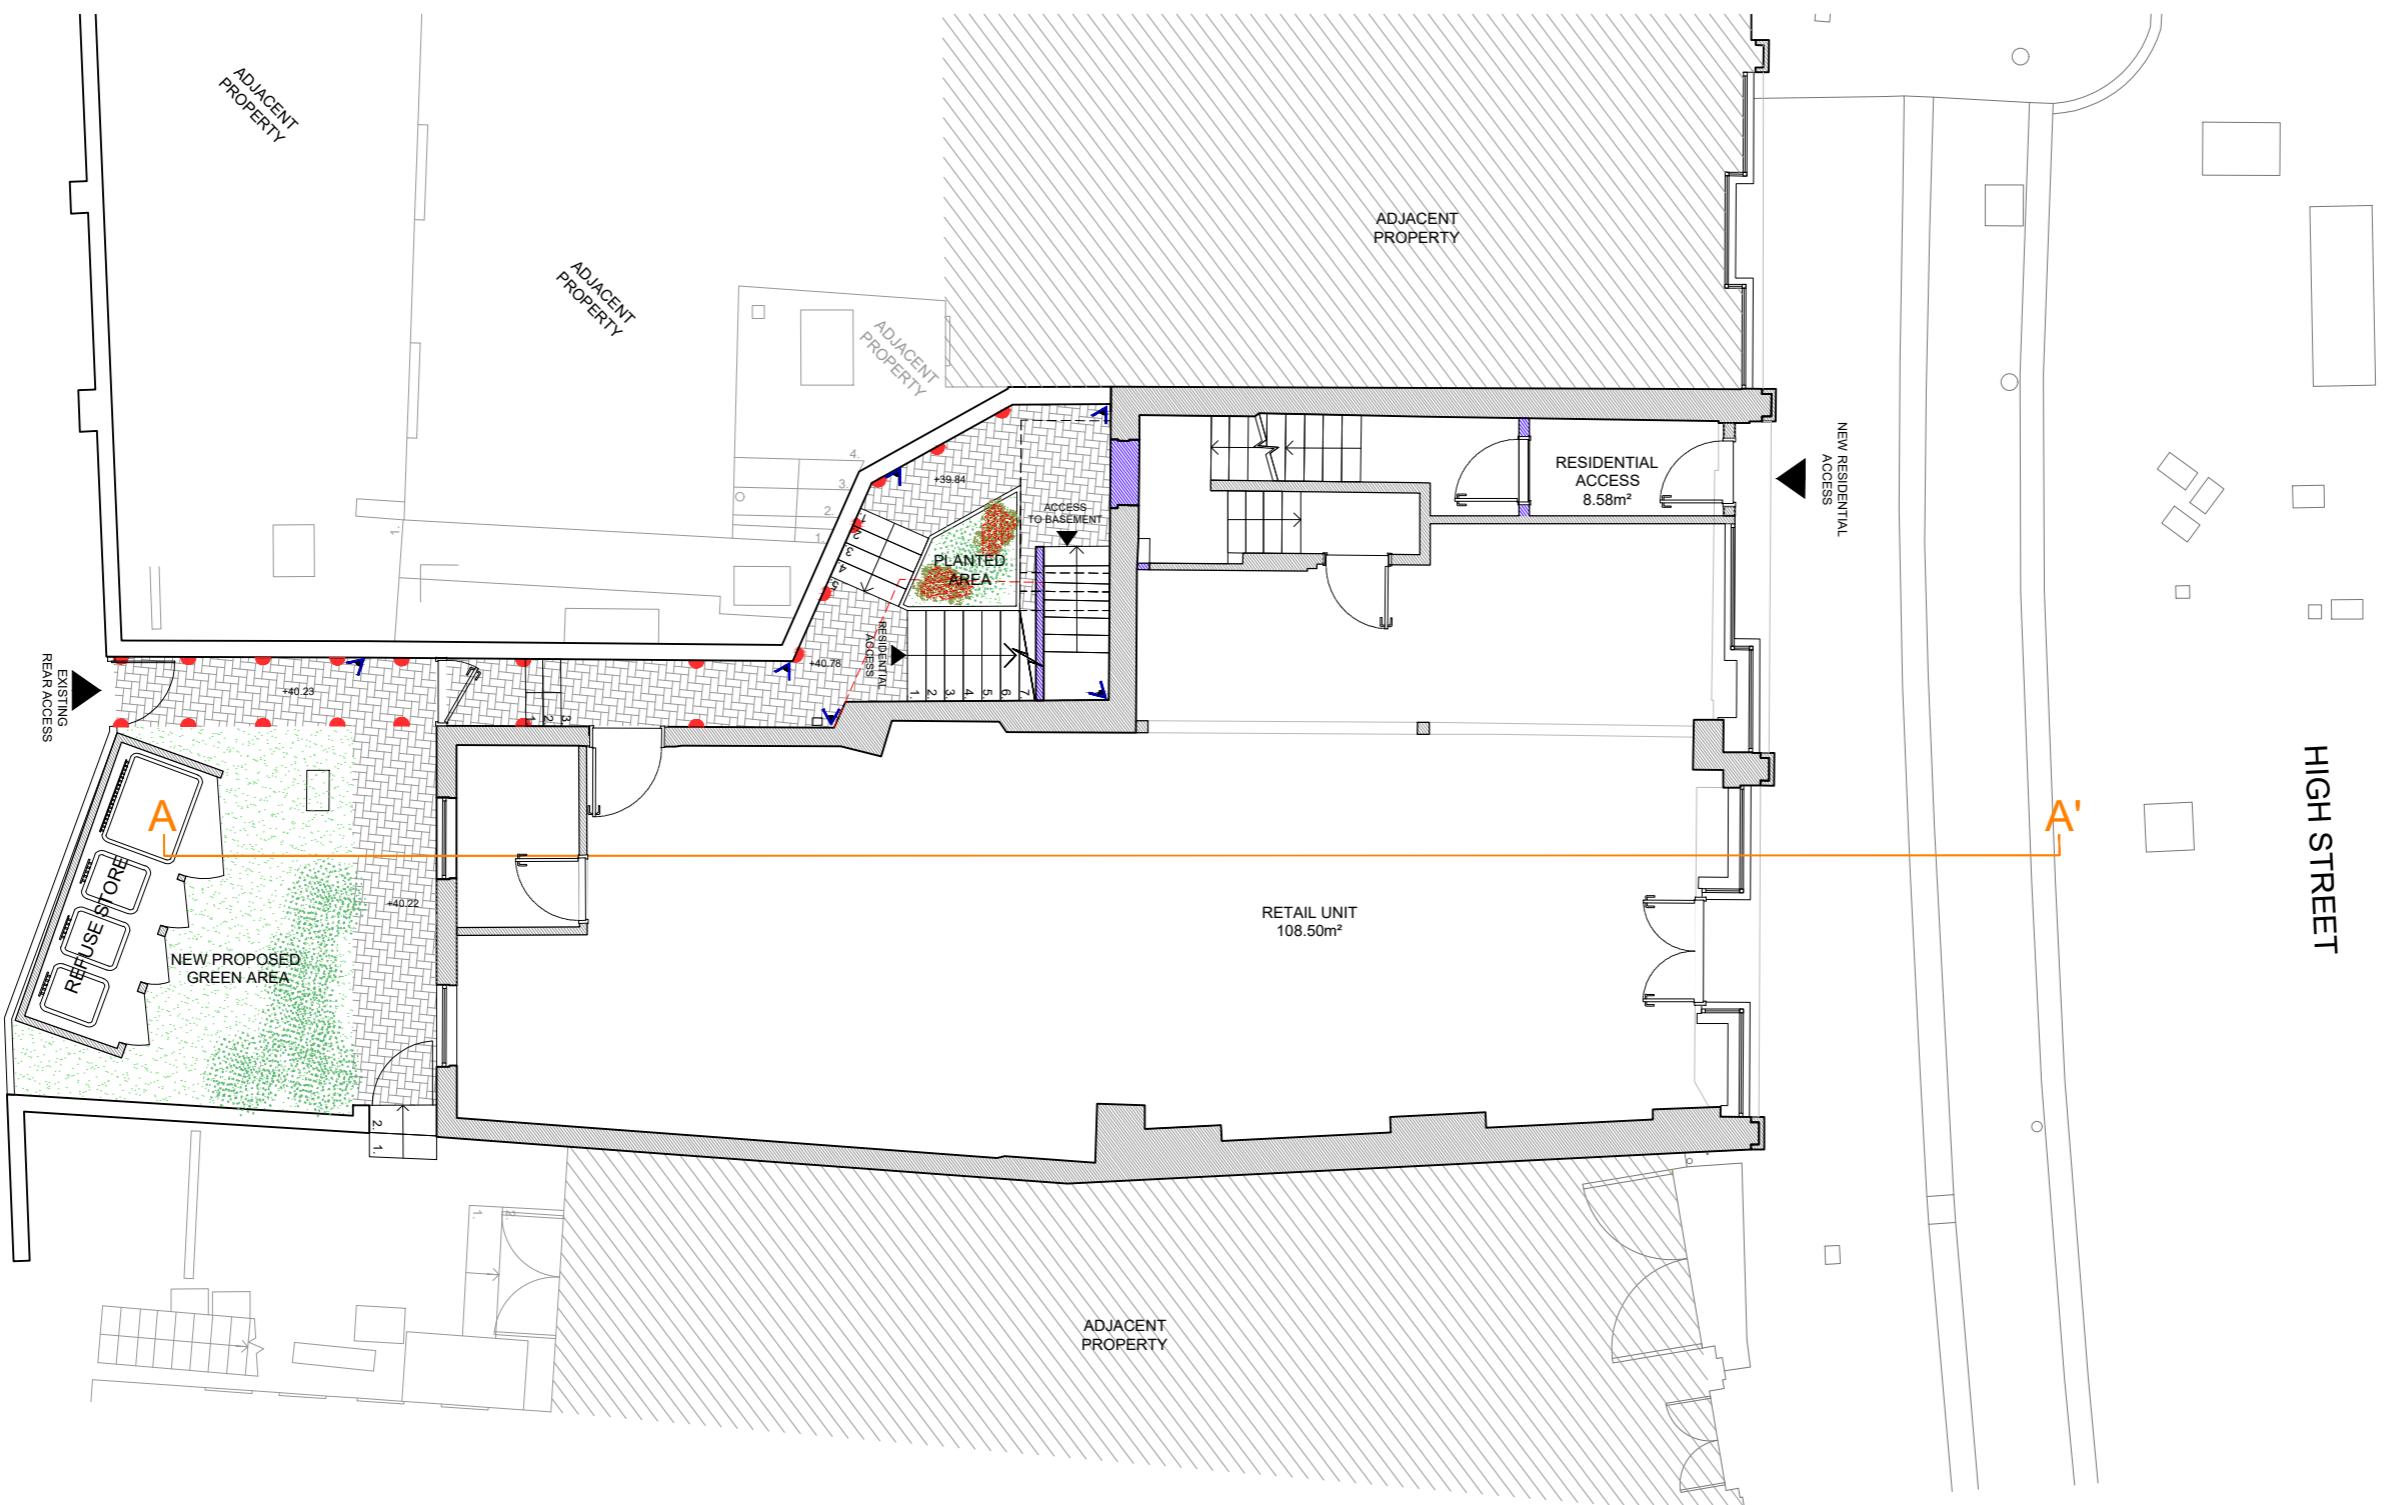

This drawing is copyright
USL Architects.

Job No.	Job	Drawing	Drawing No.	Revision	N	0m	1m	2m	3m	4m	5m	6m	7m	8m	9m	10m
2020/ HSU	25-26 HIGH STREET Uxbridge London UB8 1JN	PROPOSED GROUND FLOOR	HSU/PL/101	Dm Chk												
31/01/2022			CDG	BK												

USL Architects.


Ground floor
7 Progress Business Centre
Whittle Parkway
Burnham SL1 6DQ
England
usl@uslarchitects.co.uk

PAPER SIZE: A3

SCALE 1:100

NOTES

- Drawings for sketch purposes only and not for construction.
- Drawing based on AMU Surveys Ltd

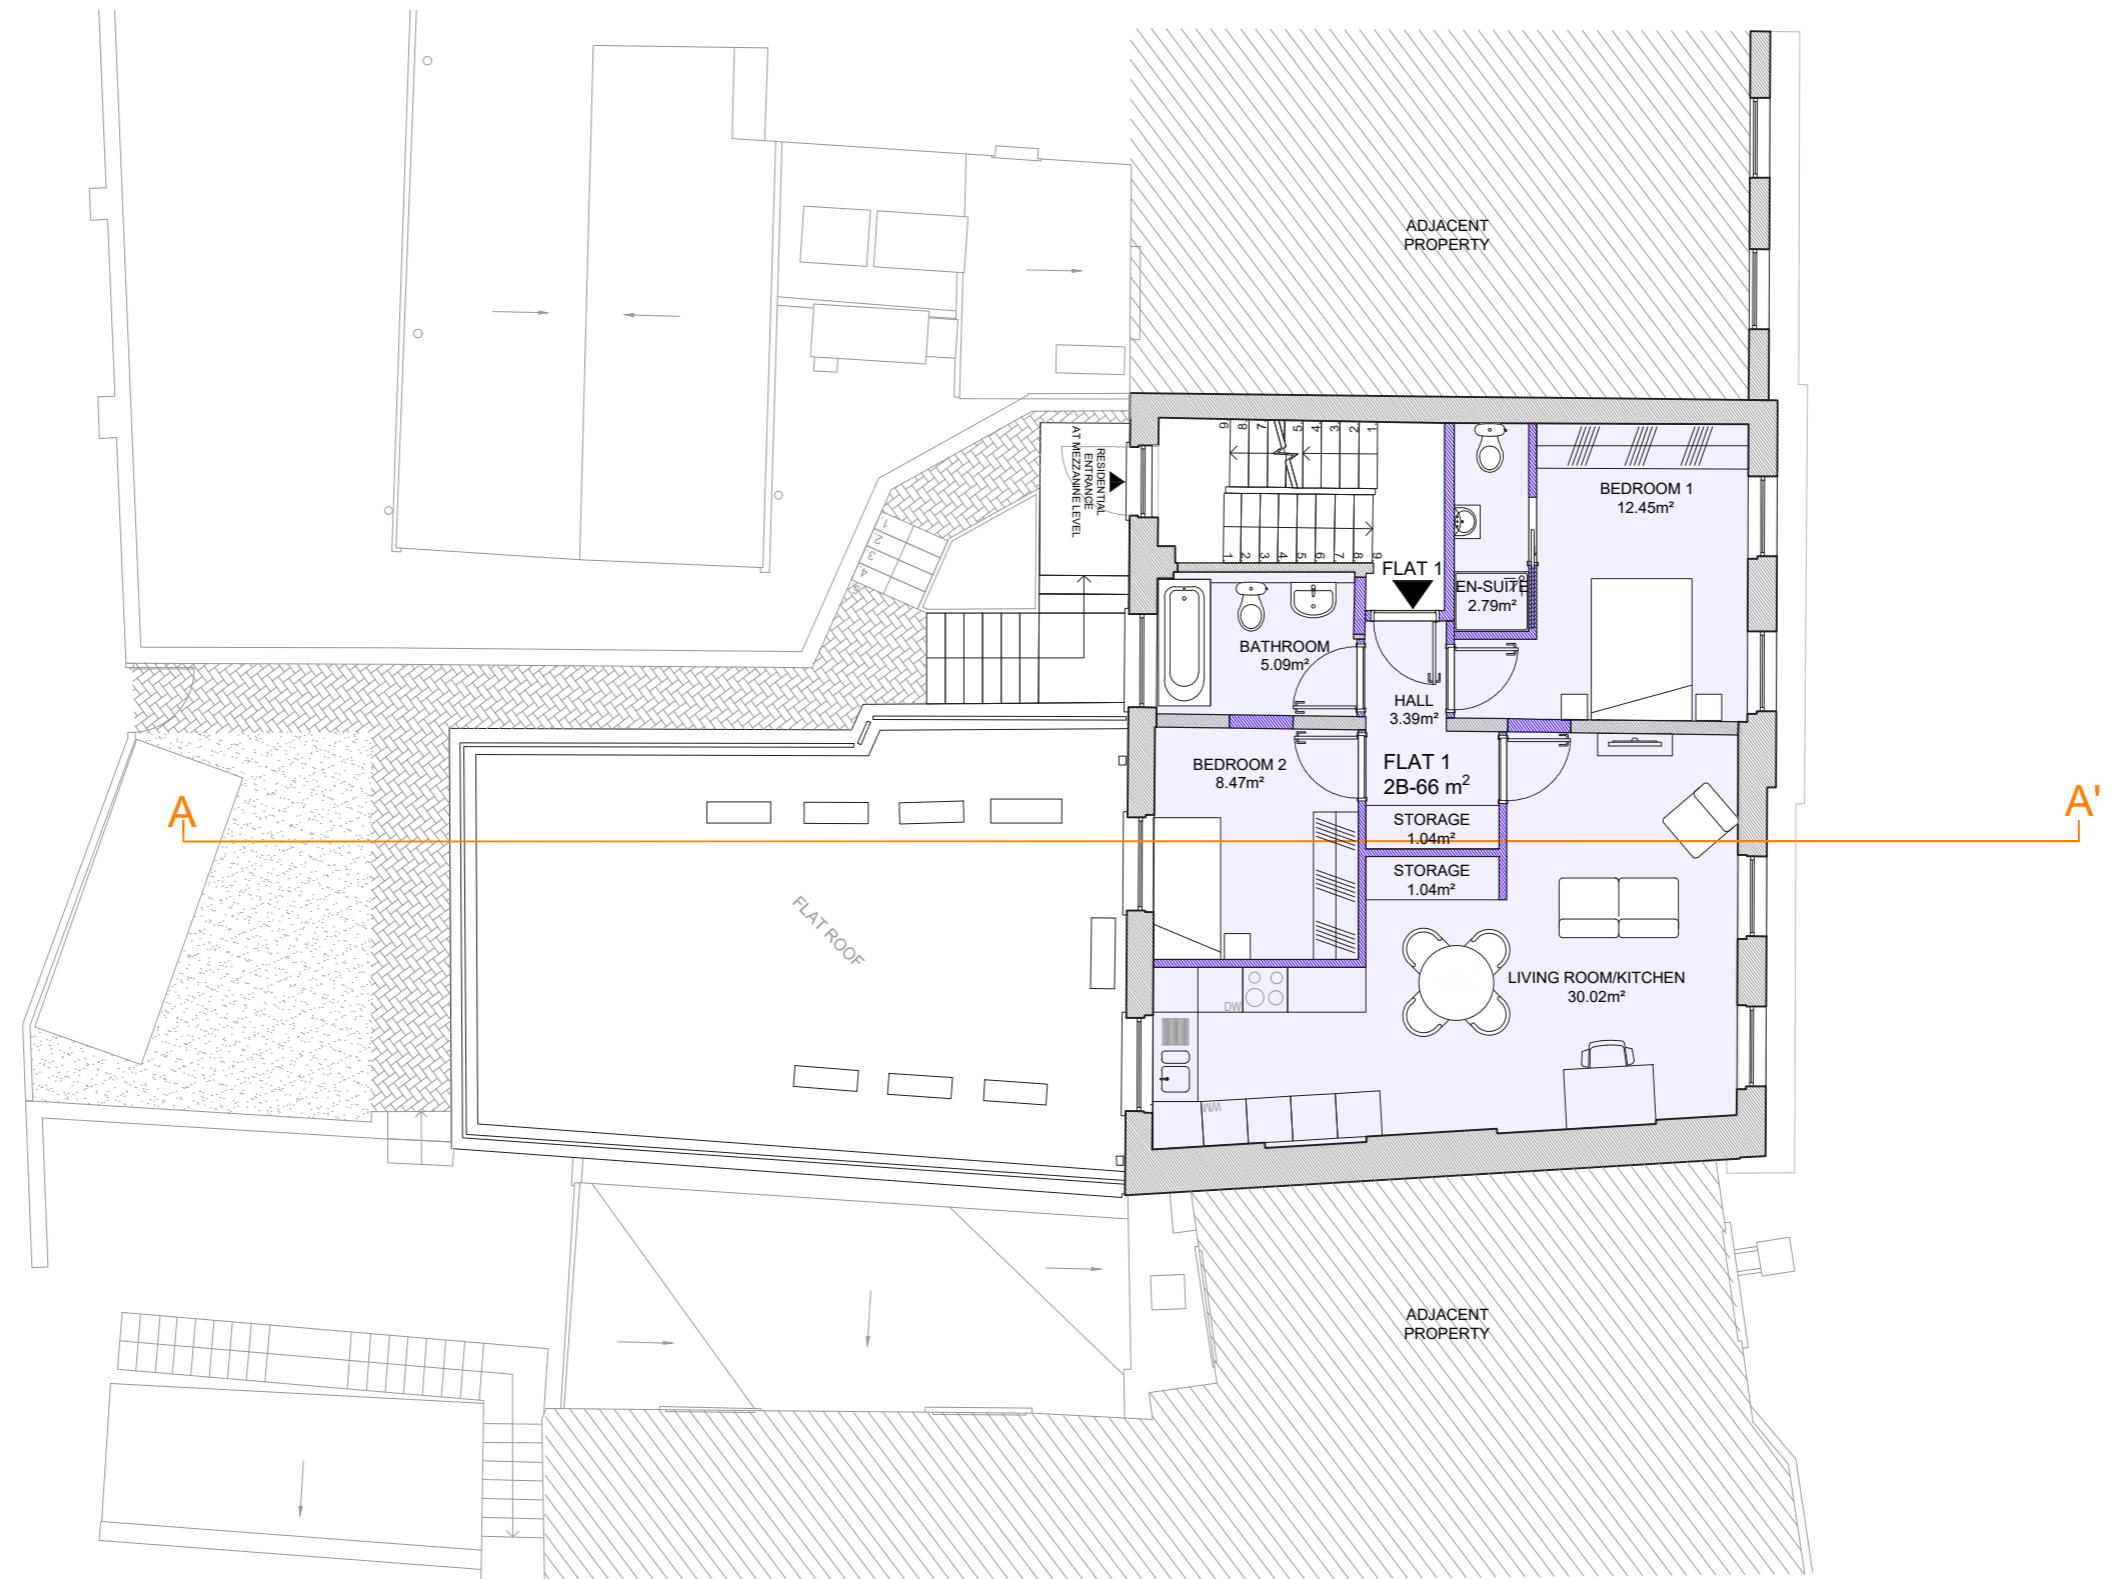

This drawing is copyright
USL Architects.


Job No.	Job	Drawing	Drawing No.	Revision	N	0m									
							1m	2m	3m	4m	5m	6m	7m	8m	9m
2020/ HSU	25-26 HIGH STREET Uxbridge London UB8 1JN	PROPOSED FIRST FLOOR	HSU/PL/102												
Date			Dra	Chk											
19/03/2024			CDG	BK											



Ground floor
7 Progress Business Centre
Whittle Parkway
Burnham SL1 6DQ
England
usl@uslarchitects.co.uk

NOTES

- Drawings for sketch purposes only and not for construction.
- Drawing based on AMU Surveys Ltd

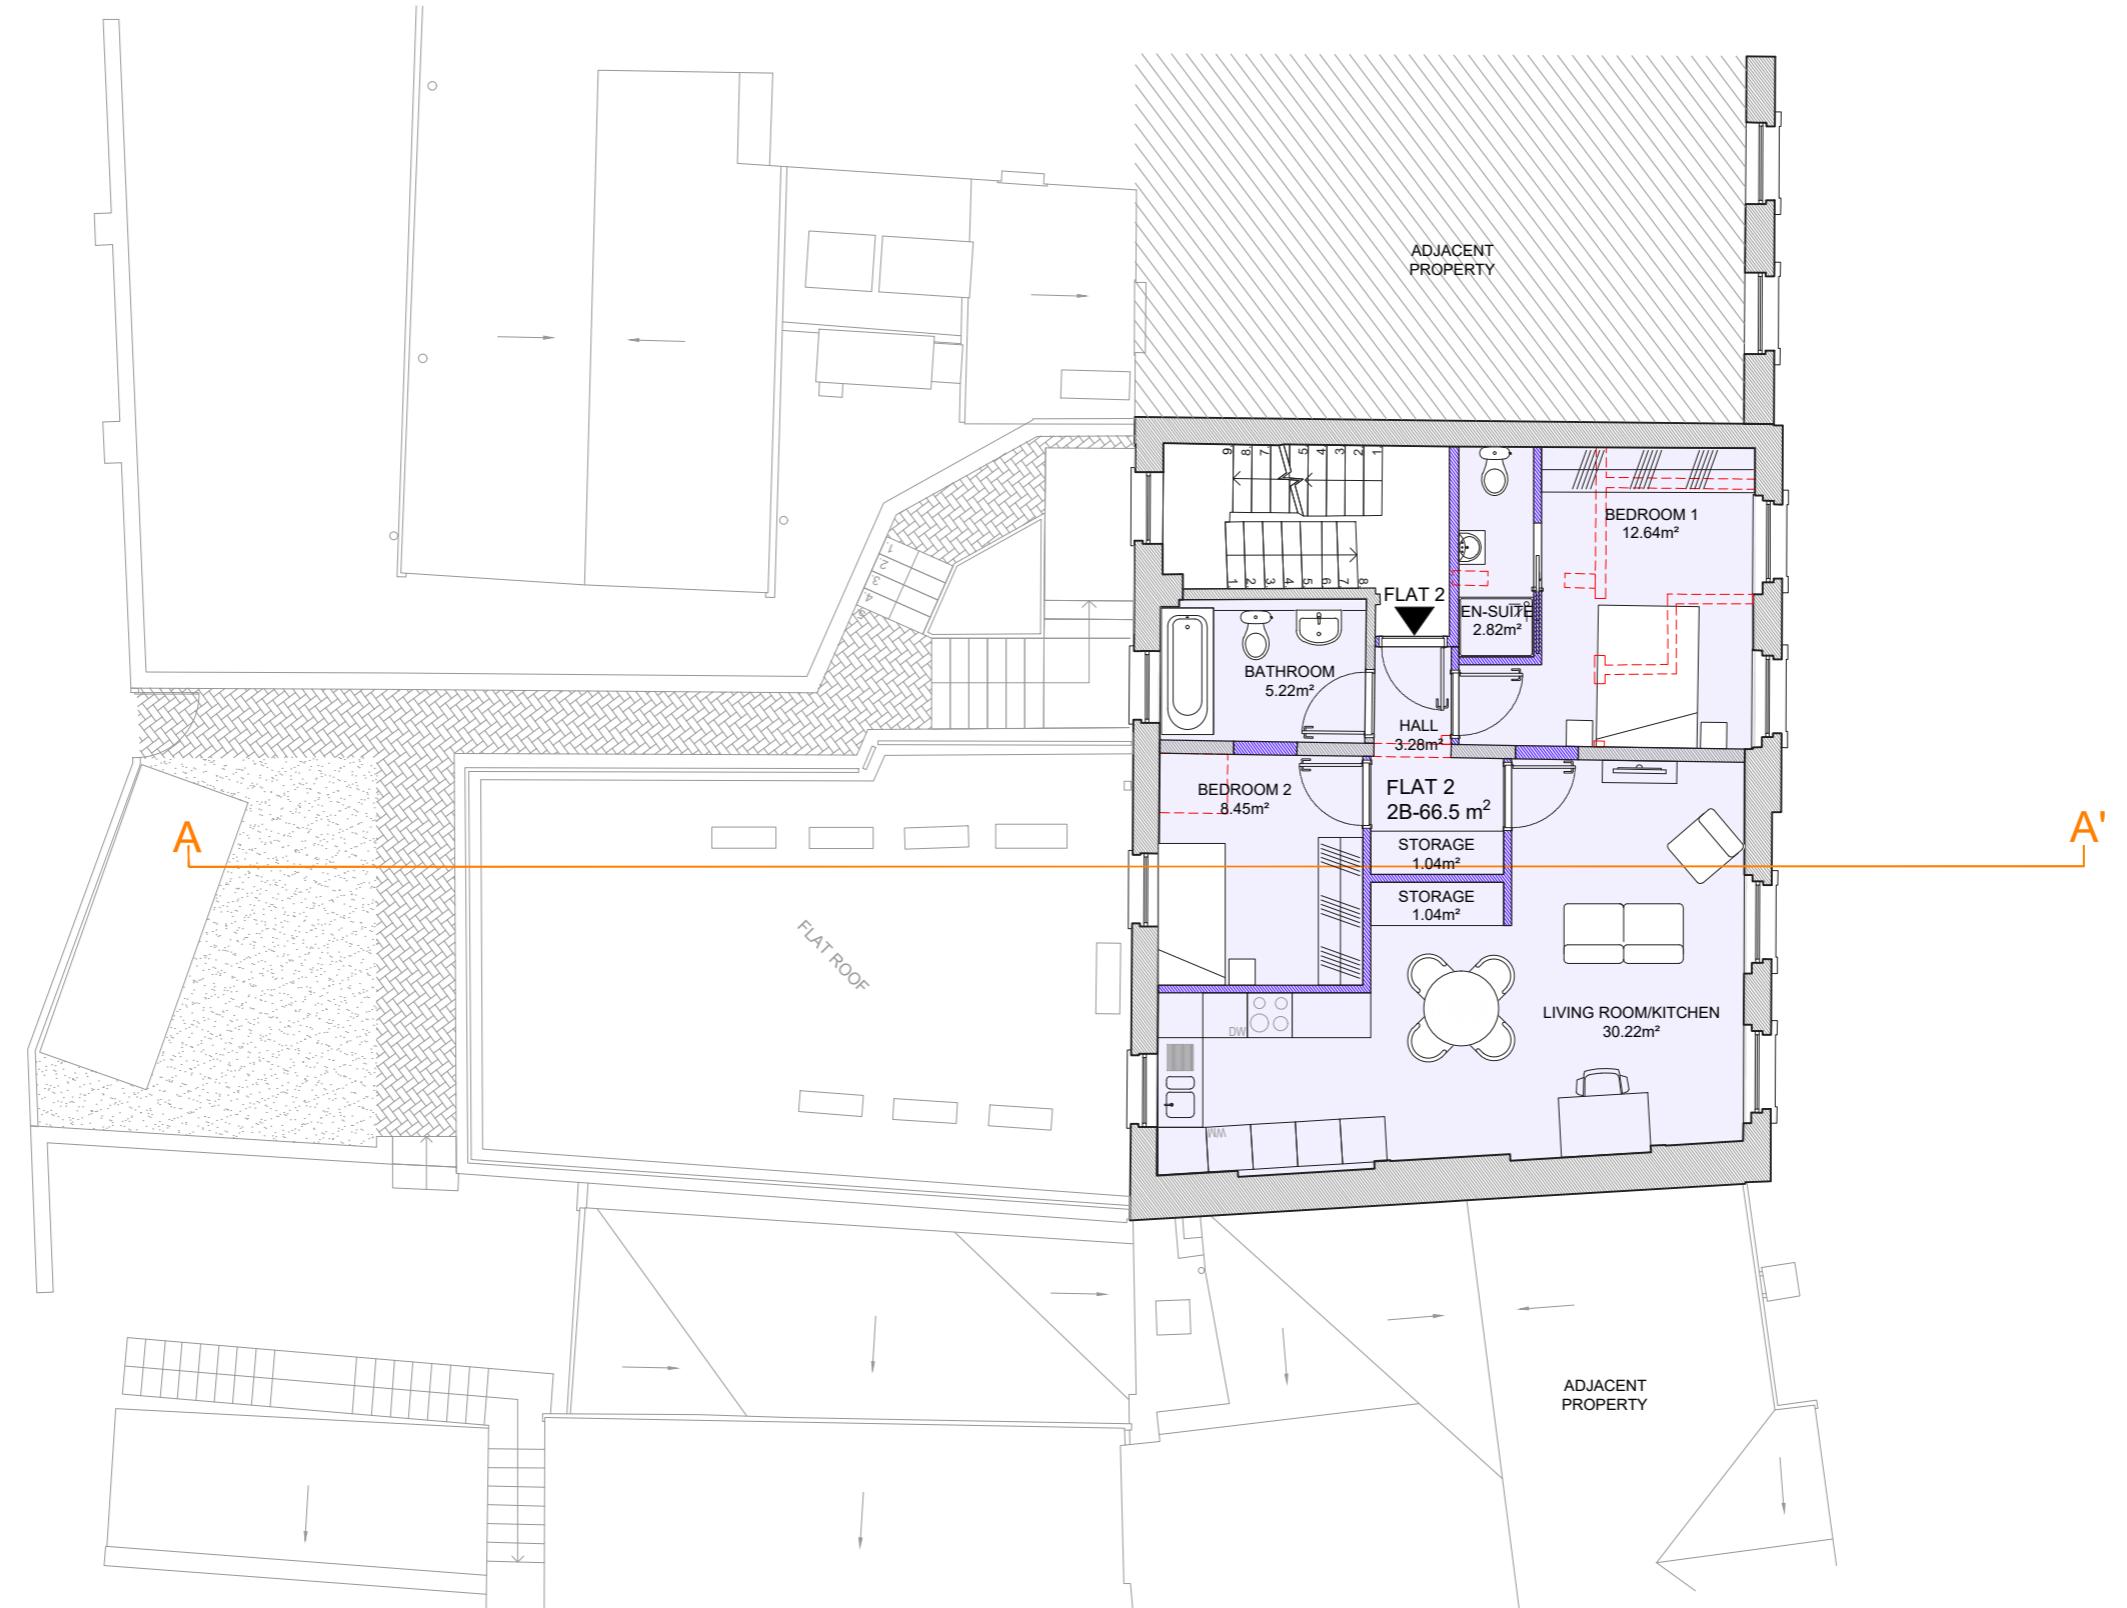

This drawing is copyright
USL Architects.


Job No.	Job	Drawing	Drawing No.	Revision	N	0m	1m	2m	3m	4m	5m	6m	7m	8m	9m	10m
2020/ HSU	25-26 HIGH STREET Uxbridge London UB8 1JN	PROPOSED SECOND FLOOR	HSU/PL/103													
Date			Dra	Chk												
19/03/2024			CDG	BK												



Ground floor
7 Progress Business Centre
Whittle Parkway
Burnham SL1 6DQ
England
usl@uslarchitects.co.uk

NOTES

- Drawings for sketch purposes only and not for construction.
- Drawing based on AMU Surveys Ltd

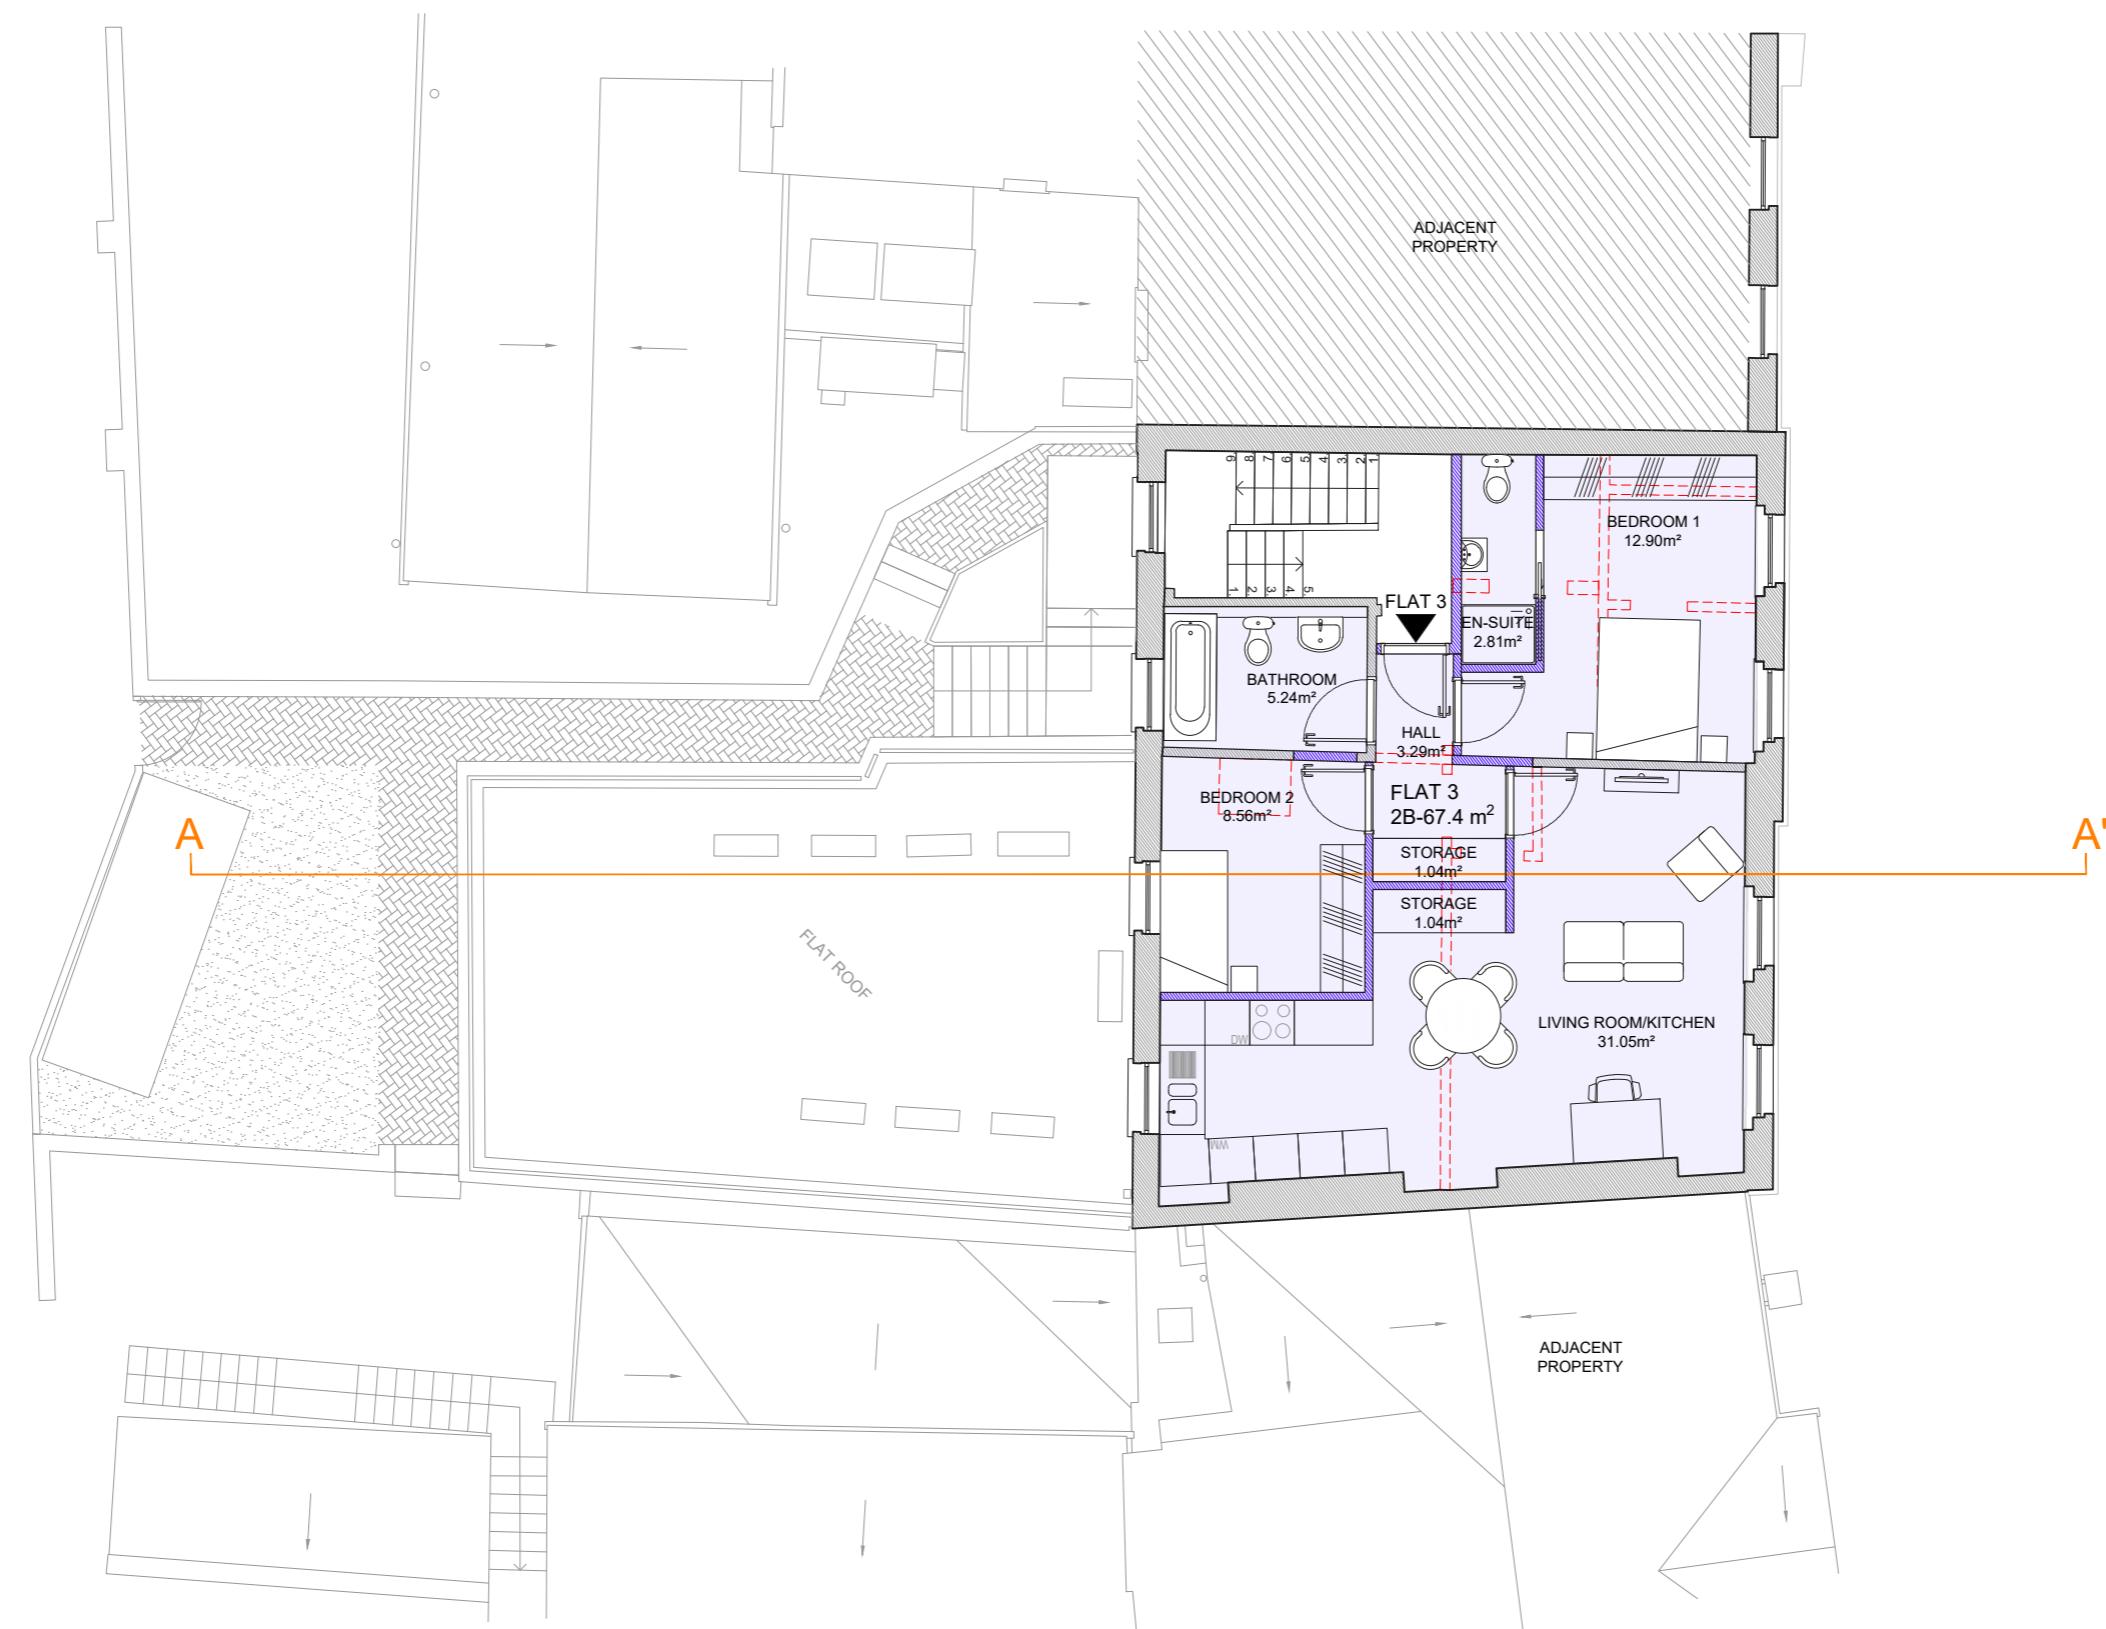

This drawing is copyright
USL Architects.

Job No.	Job	Drawing	Drawing No.	Revision	N	0m	1m	2m	3m	4m	5m	6m	7m	8m	9m	10m
2020/ HSU	25-26 HIGH STREET Uxbridge London UB8 1JN	PROPOSED THIRD FLOOR	HSU/PL/104	Dm	Chk											
Date			CDG	BK												
19/03/2024																

PAPER SIZE: A3


SCALE 1:100



Ground floor
7 Progress Business Centre
Whittle Parkway
Burnham SL1 6DQ
England
usl@uslarchitects.co.uk

NOTES

- Drawings for sketch purposes only and not for construction.
- Drawing based on AMU Surveys Ltd

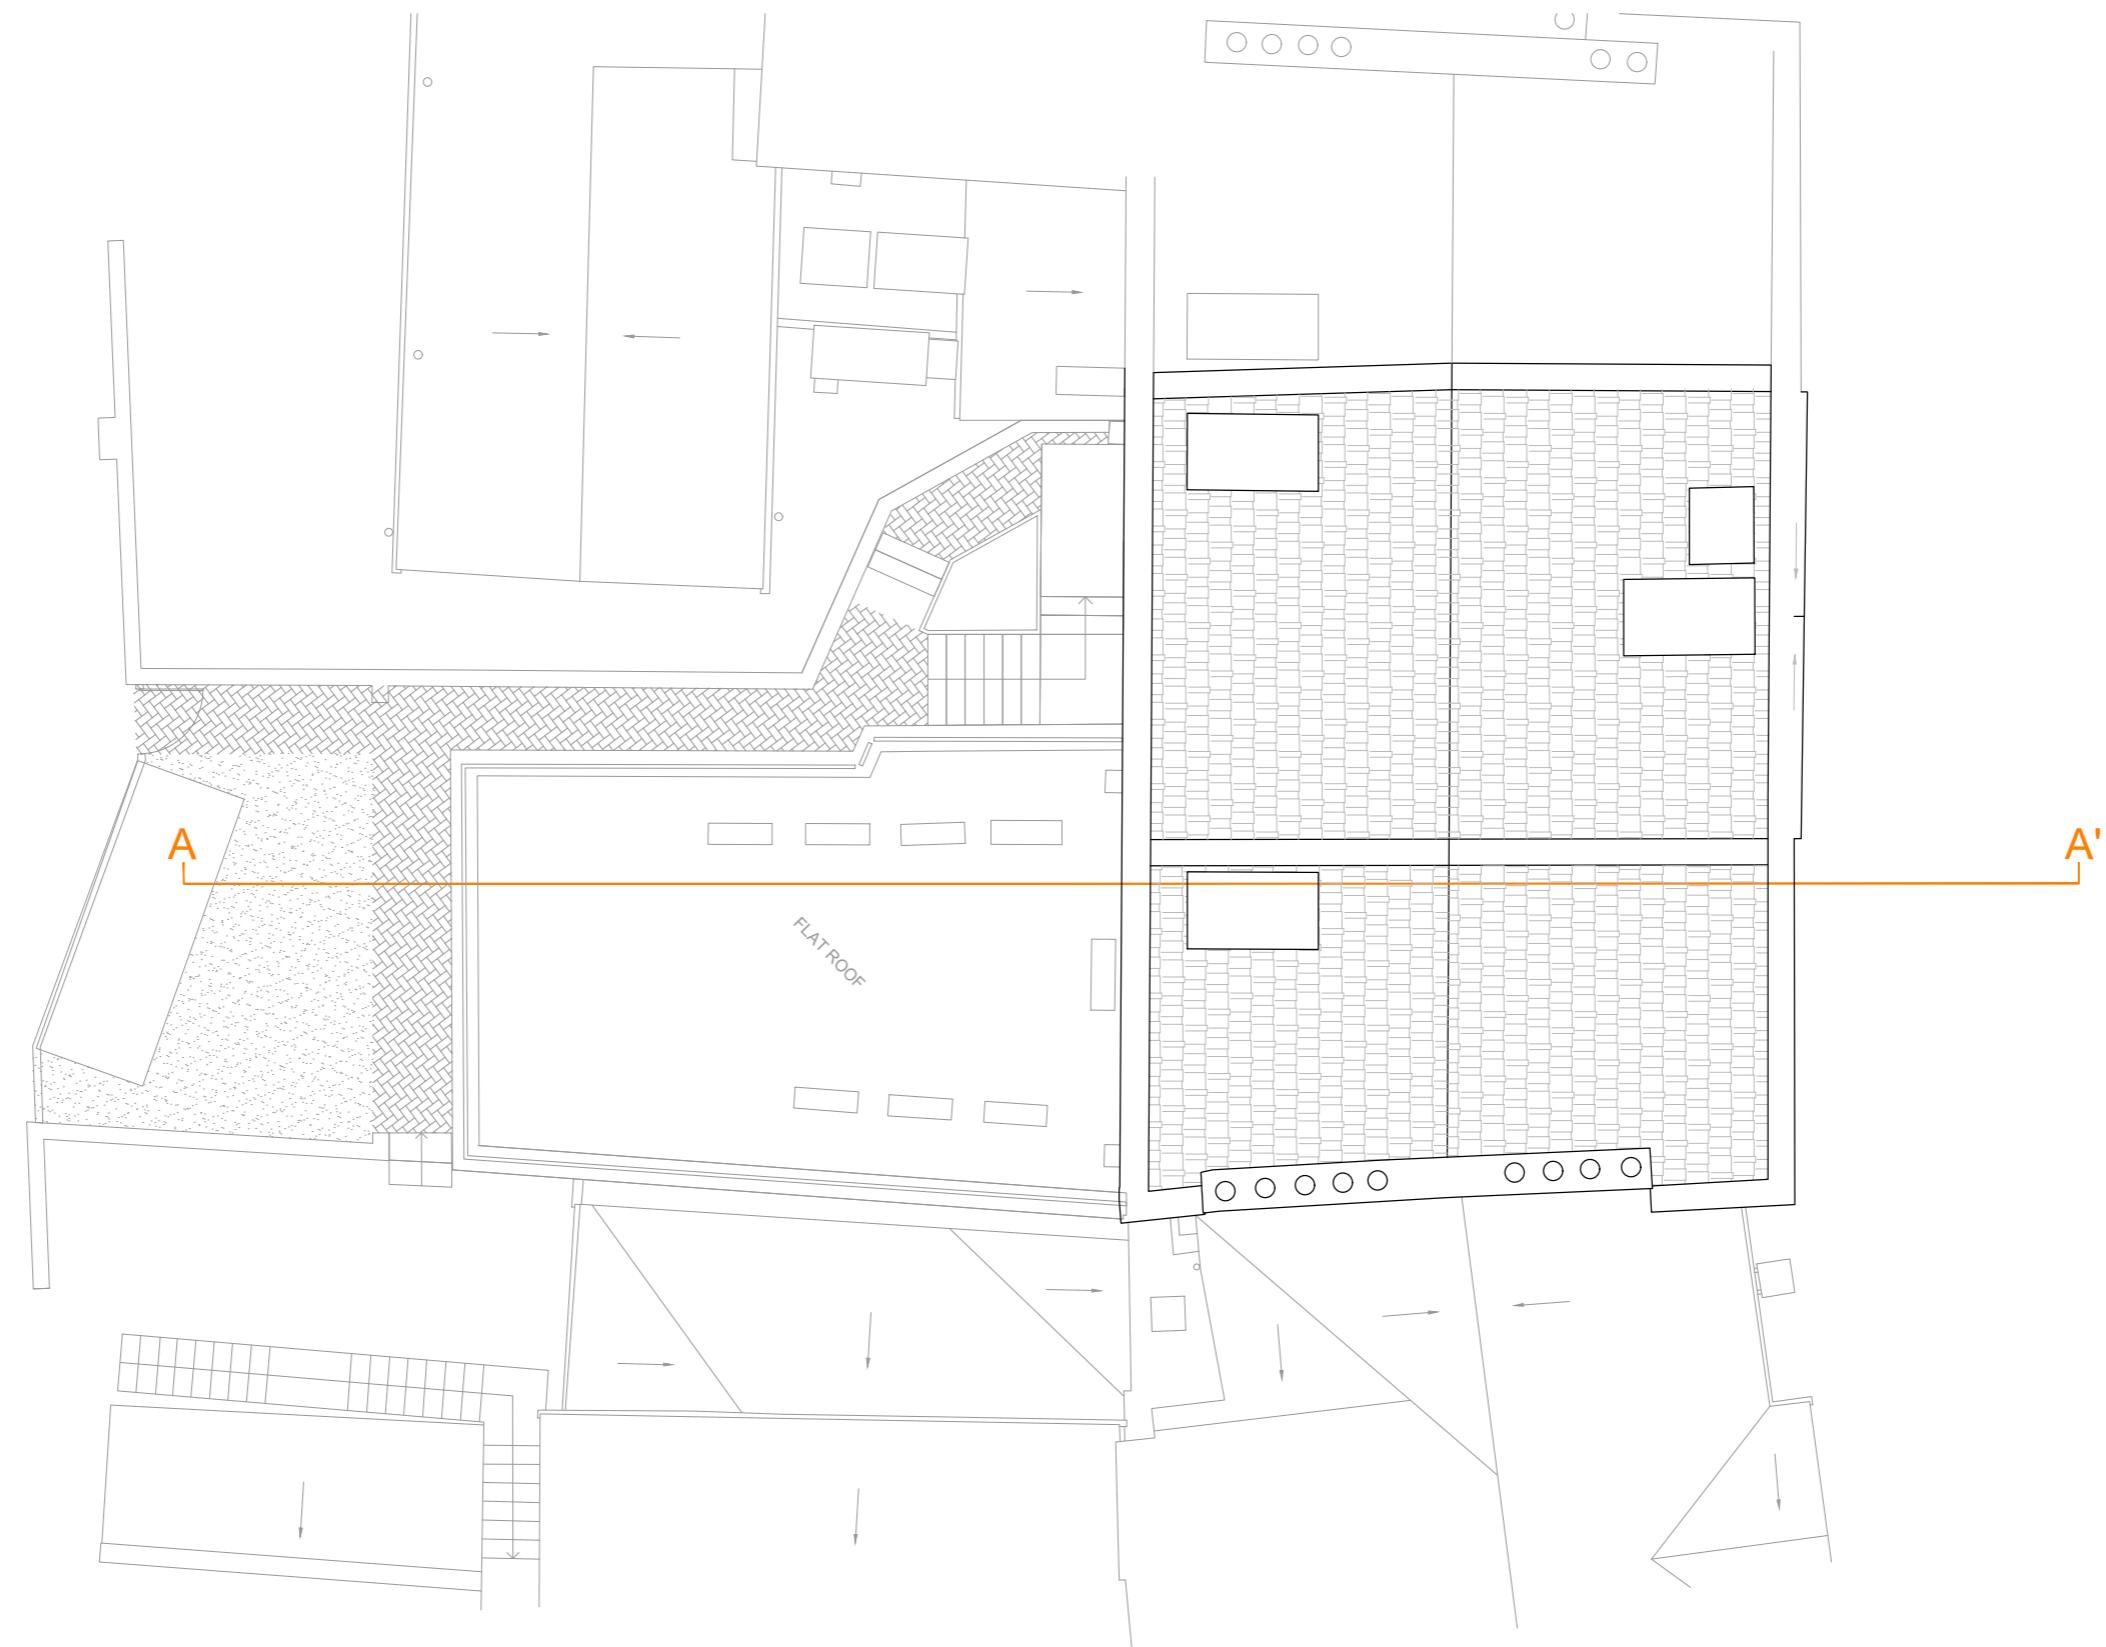

This drawing is copyright
USL Architects.



Ground floor
7 Progress Business Centre
Whittle Parkway
Bunham SL1 6DQ
England
usl@uslarchitects.co.uk

Job No.
2020/ HSU
Date
19/03/2024

Job
25-26 HIGH STREET
Uxbridge
London
UB8 1JN



Drawing
PROPOSED ROOF PLAN

Drawing No.
HSU/PL/105
Dm **Chk**
CDG **BK**



0m
PAPER SIZE: A3

1m **2m** **3m** **4m** **5m** **6m** **7m** **8m** **9m** **10m**
SCALE 1:100

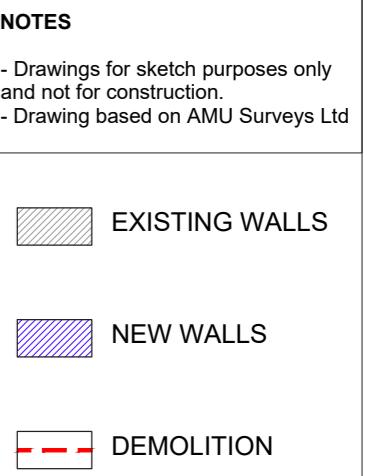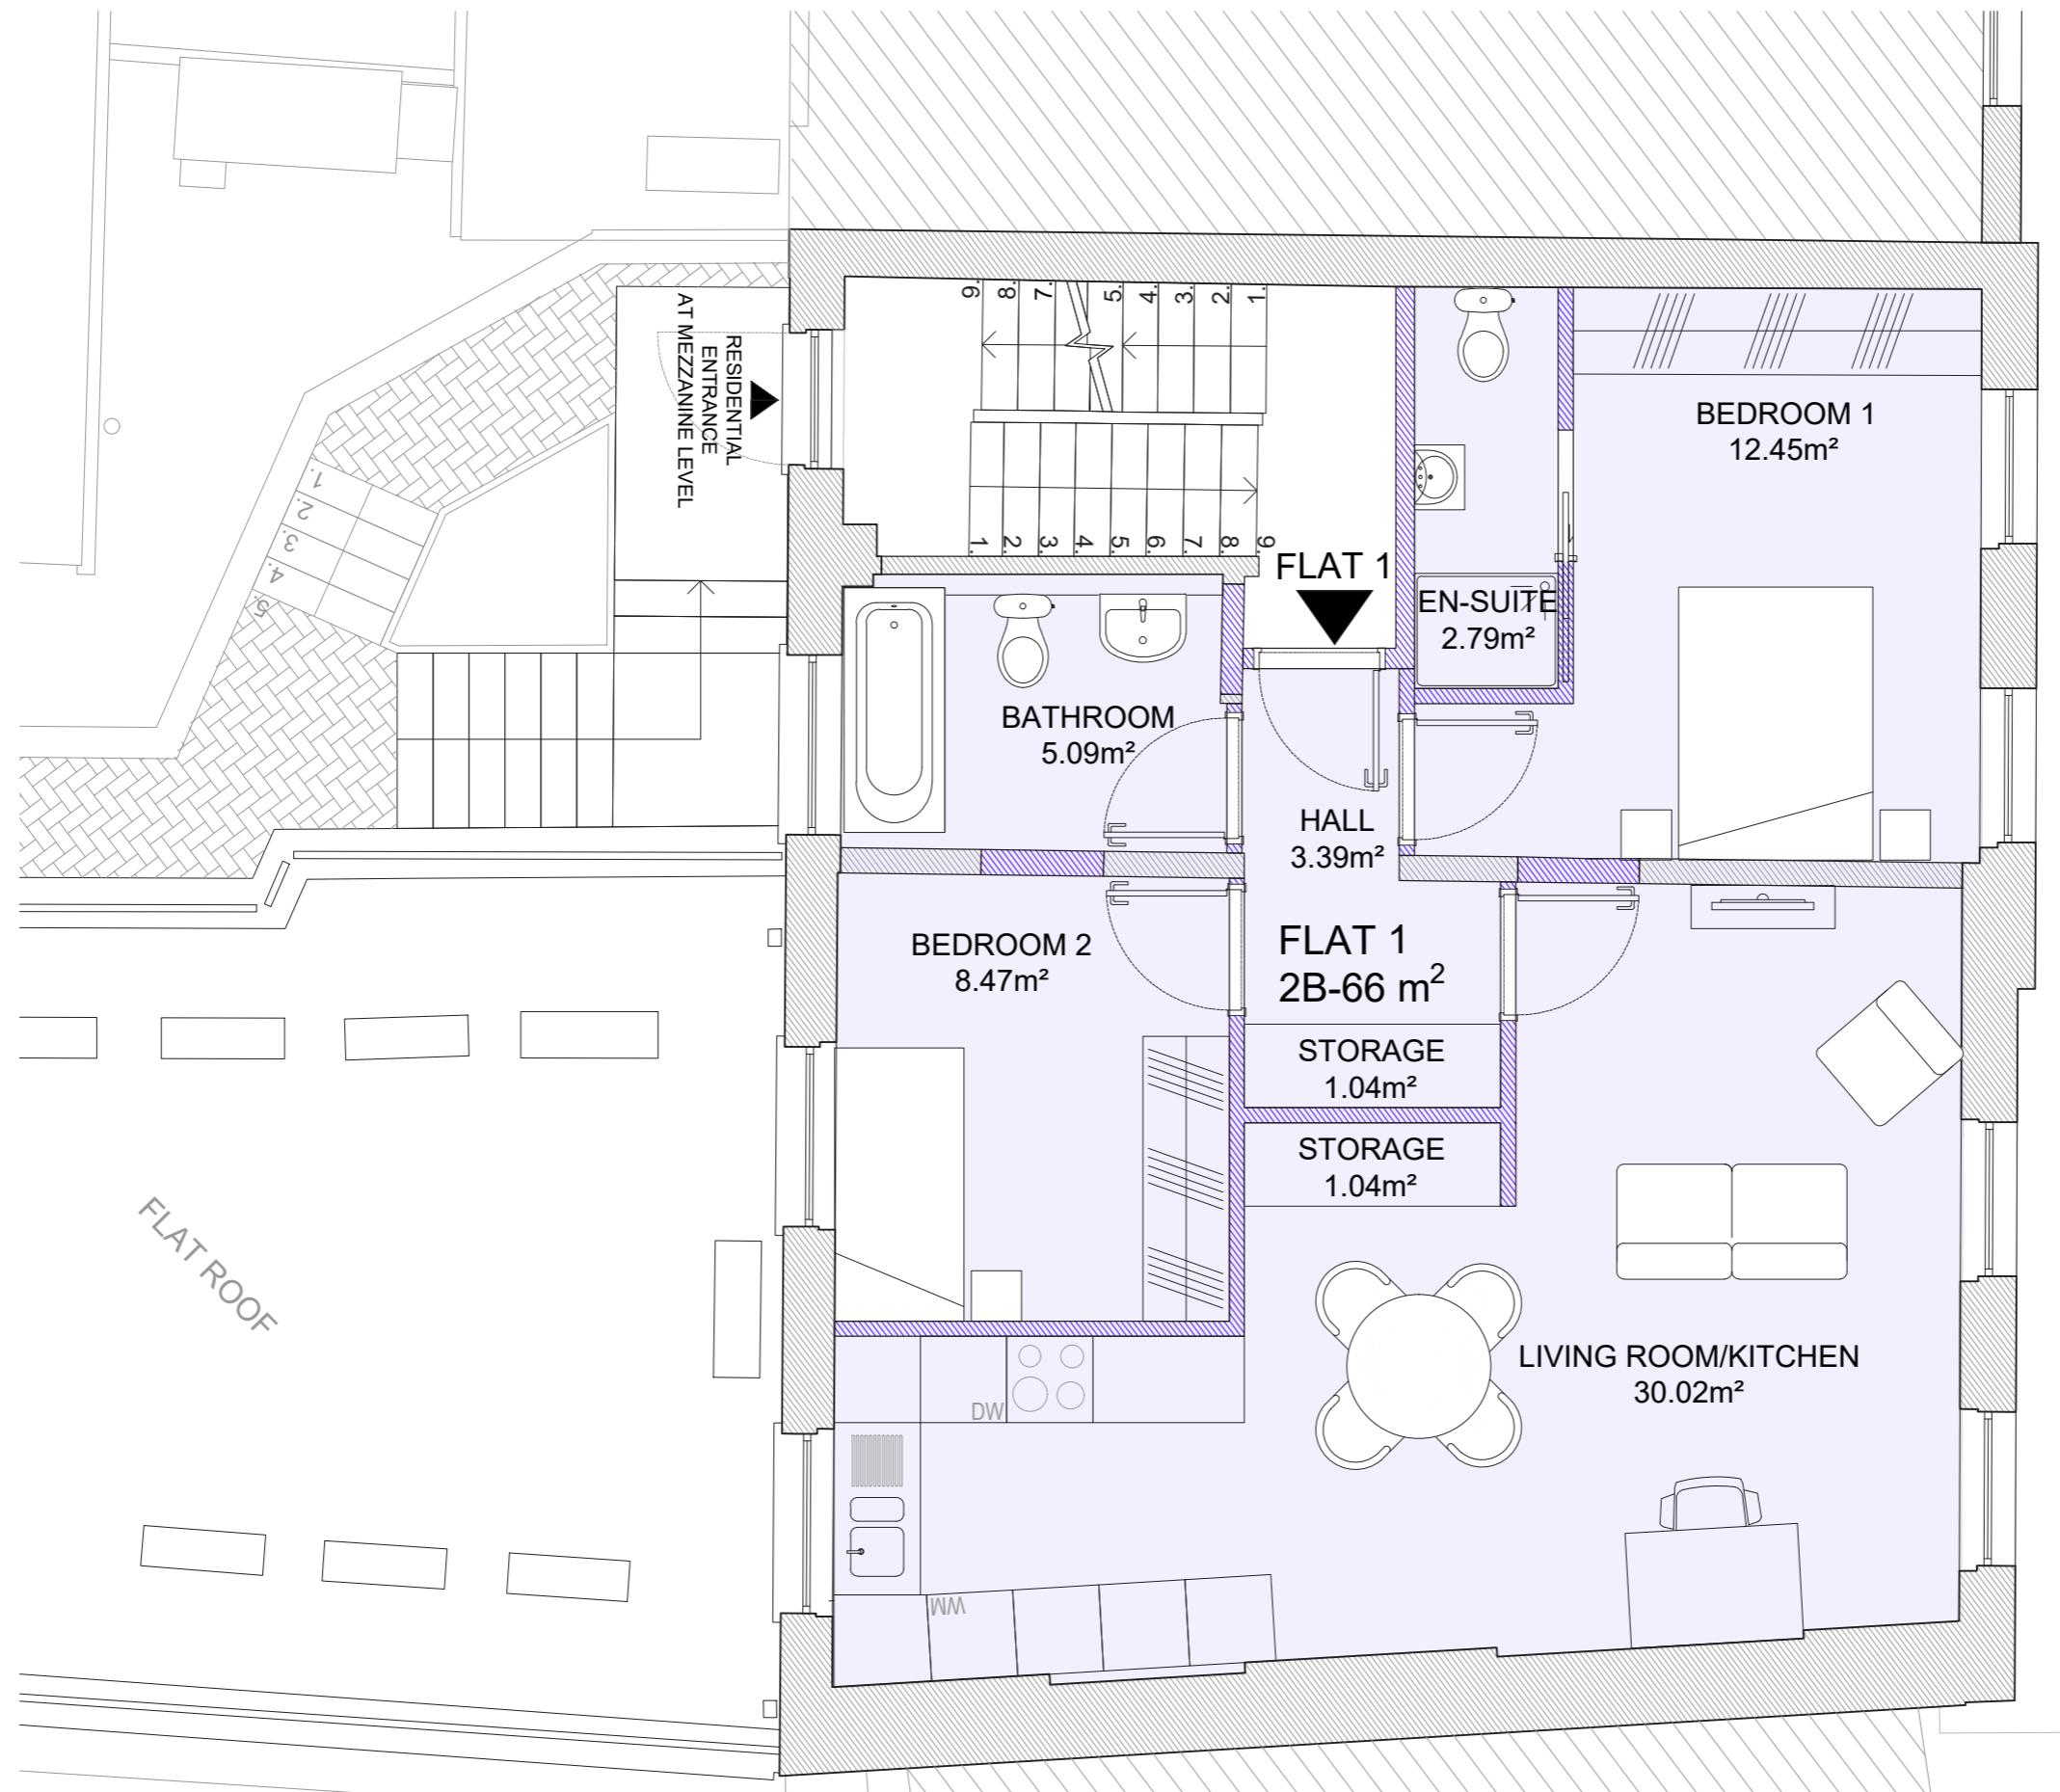

This drawing is copyright
USL Architects.



Ground floor
7 Progress Business Centre
Whittle Parkway
Bunham SL1 6DQ
England
usl@uslarchitects.co.uk

Job No.
2020/ HSU
Date
19/03/2024

Job
25-26 HIGH STREET
Uxbridge
London
UB8 1JN

Drawing
TYPICAL PROPOSED FLOOR

Drawing No.
HSU/PL/106
Dm Chk
CDG BK

Revision



0m
PAPER SIZE: A3

1m
2m
3m
4m
5m

SCALE 1:50

NOTES

Drawings for sketch purposes only
and not for construction.



PROPOSED FRONT ELEVATION



PROPOSED REAR ELEVATION

This drawing is copyright
USL Architects.



Ground floor
7 Progress Business Centre
Whittle Parkway
Burnham SL1 6DQ
England
usl@uslarchitects.co.uk

Job No.
2020/ HSU
Date
19/03/2024

Job
25-26 HIGH STREET
Uxbridge
London
UB8 1JN

Drawing
PROPOSED FRONT AND REAR
ELEVATIONS

Drawing No.
HSU/PL/107
Dm Chk
CDG BK


Revision

0m 1m 2m 3m 4m 5m 6m 7m 8m 9m 10m
PAPER SIZE: A3

SCALE 1:100

NOTES

Drawings for sketch purposes only
and not for construction.

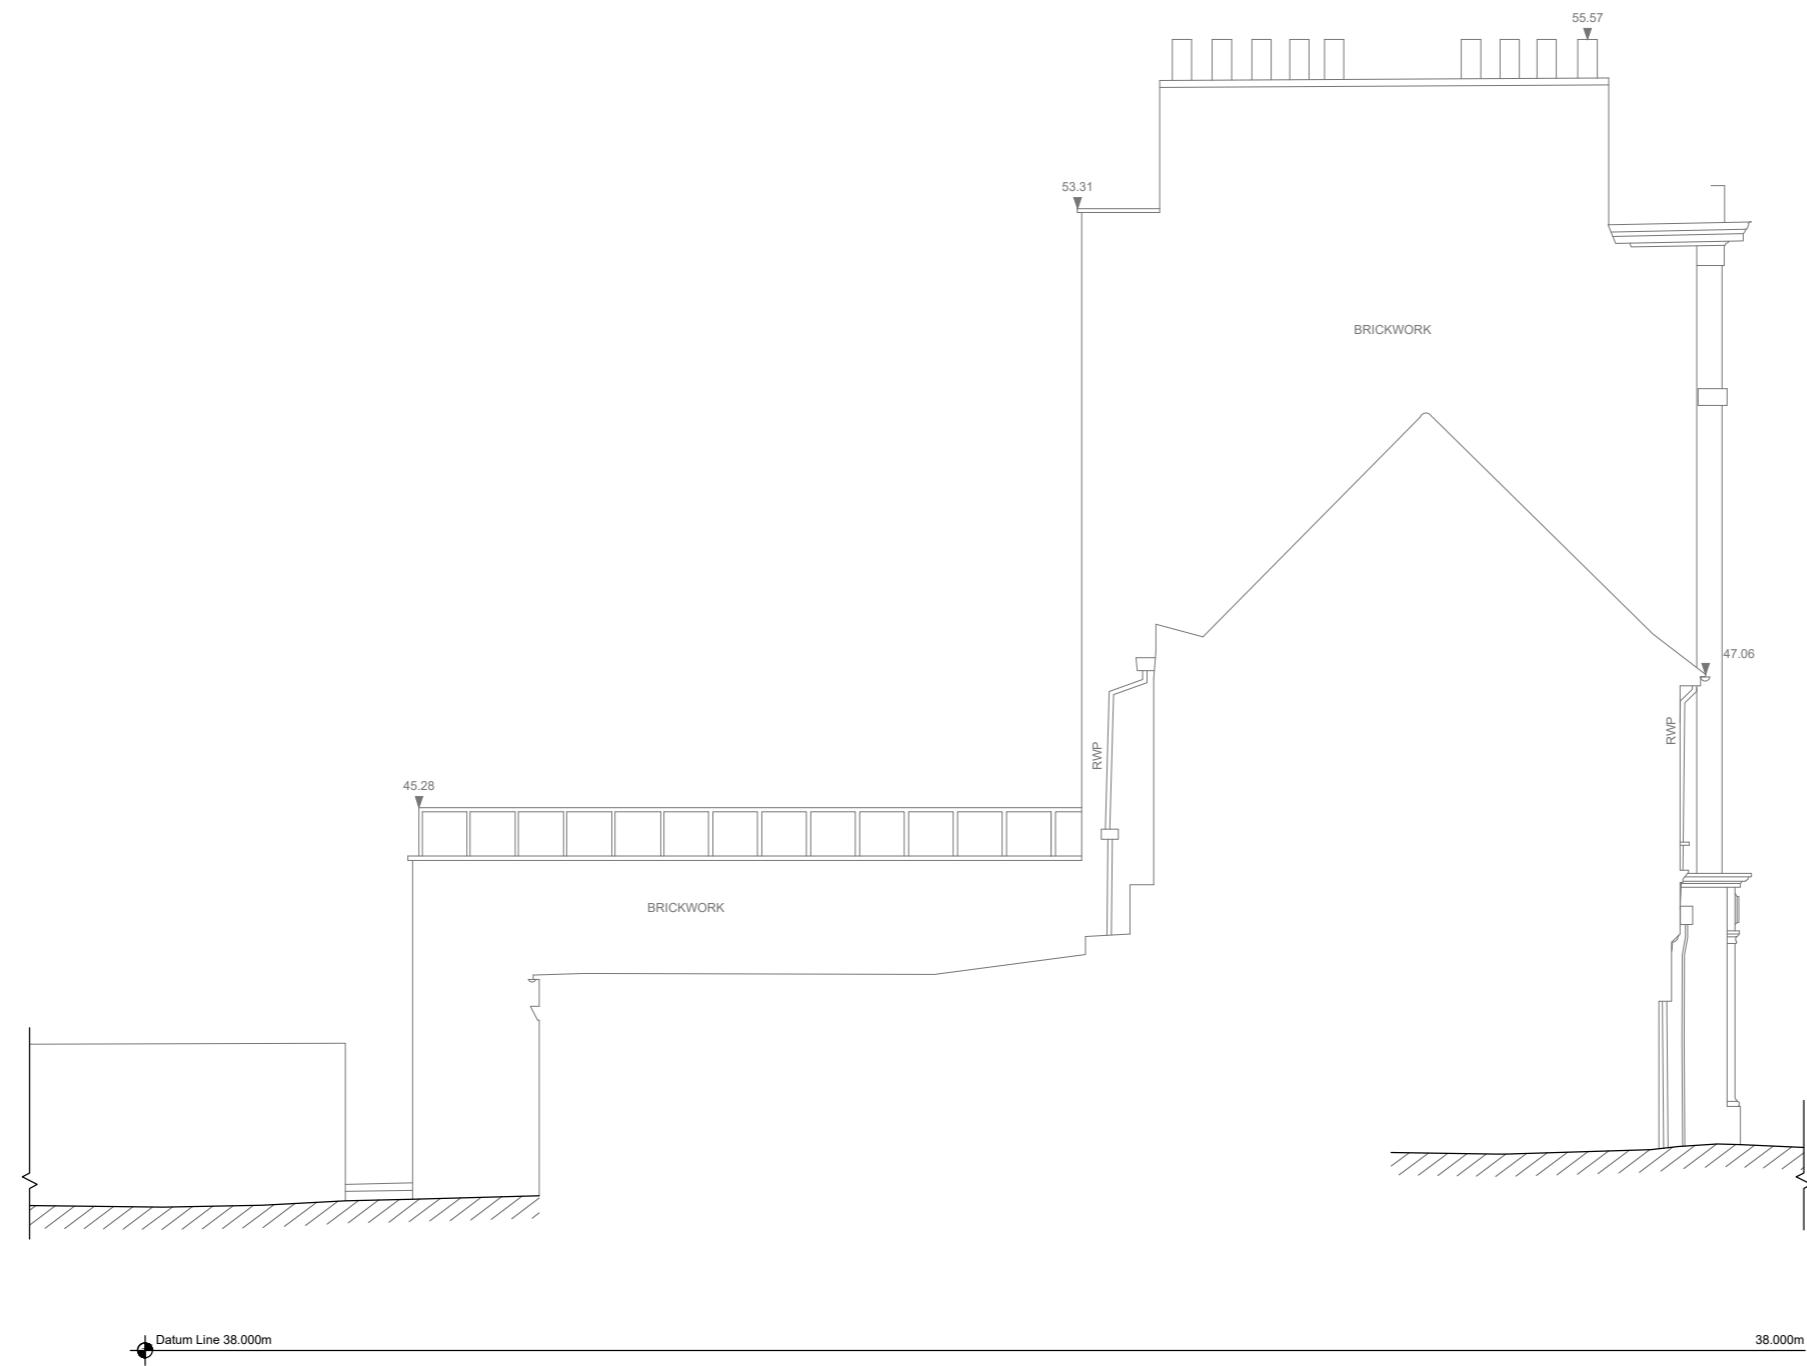


This drawing is copyright
USL Architects.



Ground floor
7 Progress Business Centre
Whittle Parkway
Burnham SL1 6DQ
England
usl@uslarchitects.co.uk

Job No.	Job	Drawing	Drawing No.	Revision	Scale
2020/ HSU	25-26 HIGH STREET	PROPOSED SIDE ELEVATION	HSU/PL/108		
Date	Uxbridge London UB8 1JN		Dm	Chk	
19/03/2024			CDG	BK	0m 1m 2m 3m 4m 5m 6m 7m 8m 9m 10m

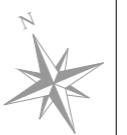

PAPER SIZE: A3

SCALE 1:100

NOTES

Drawings for sketch purposes only
and not for construction.



PROPOSED SECTION A-A'

This drawing is copyright
USL Architects.

 Ground floor 7 Progress Business Centre Whittle Parkway Burnham SL1 6DQ England usl@uslarchitects.co.uk	Job No.	Job	Drawing	Drawing No.	Revision	 N 0m 1m 2m 3m 4m 5m 6m 7m 8m 9m 10m PAPER SIZE: A3	 SCALE 1:100
	2020/ HSU	25-26 HIGH STREET Uxbridge London UB8 1JN	PROPOSED SECTION A-A' Dm Chk CDG BK	HSU/PL/109			
	Date			Dm	Chk		
	19/03/2024			CDG	BK		