



NOTES:  
 SUBJECT TO STATUTORY CONSENTS  
 BASED ON TOPOGRAPHICAL SURVEY 16608 TOPO-2D  
 (07-08-14)  
 BASED ON OS MAP REPRODUCED BY PERMISSION OF  
 CONTROLLER OF HM STATIONERY OFFICE (C) CROWN  
 COPYRIGHT  
 DO NOT USE ELECTRONIC VERSIONS OF THIS DRAWING TO  
 DETERMINE DIMENSIONS UNLESS SPECIFICALLY  
 AUTHORIZED BY MICHAEL SPARKS ASSOCIATES  
 IF USING AN ELECTRONIC VERSION OF THIS DRAWING  
 FIGURED DIMENSIONS TAKE PRIORITY AND NOTIFY  
 MICHAEL SPARKS ASSOCIATES OF ANY DISCREPANCIES

BASED ON: HOLLIS GLOBAL'S:  
 SITE PLAN AND FLOOR PLANS  
 REF: 91748-HLS-00-01-M2-G-10200-A7-01, 91748-HLS-00-R1-M2-G-10200-A7-01,  
 91748-HLS-00-Z0-M2-G-10104-A7-01 & 91797-HLS-00-GF-M2-G-10200-A7-01.  
 DATED: 12.10.2020.

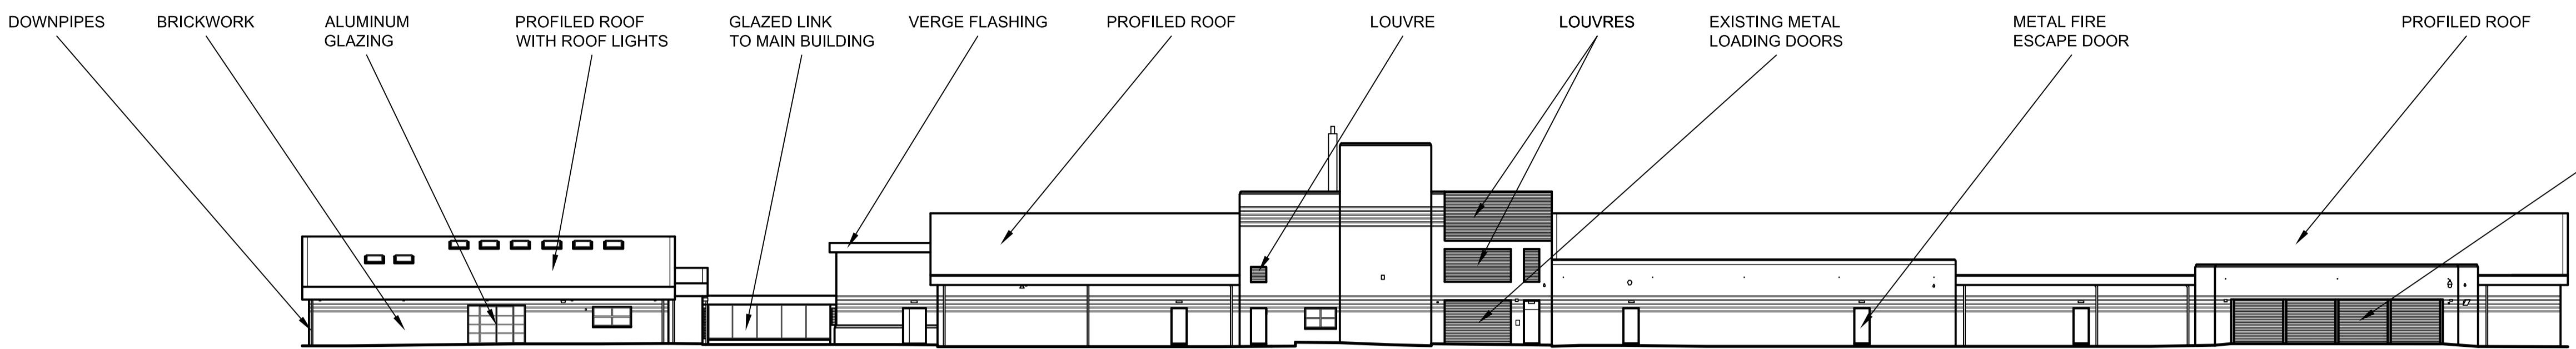


SOUTH ELEVATION

1:250

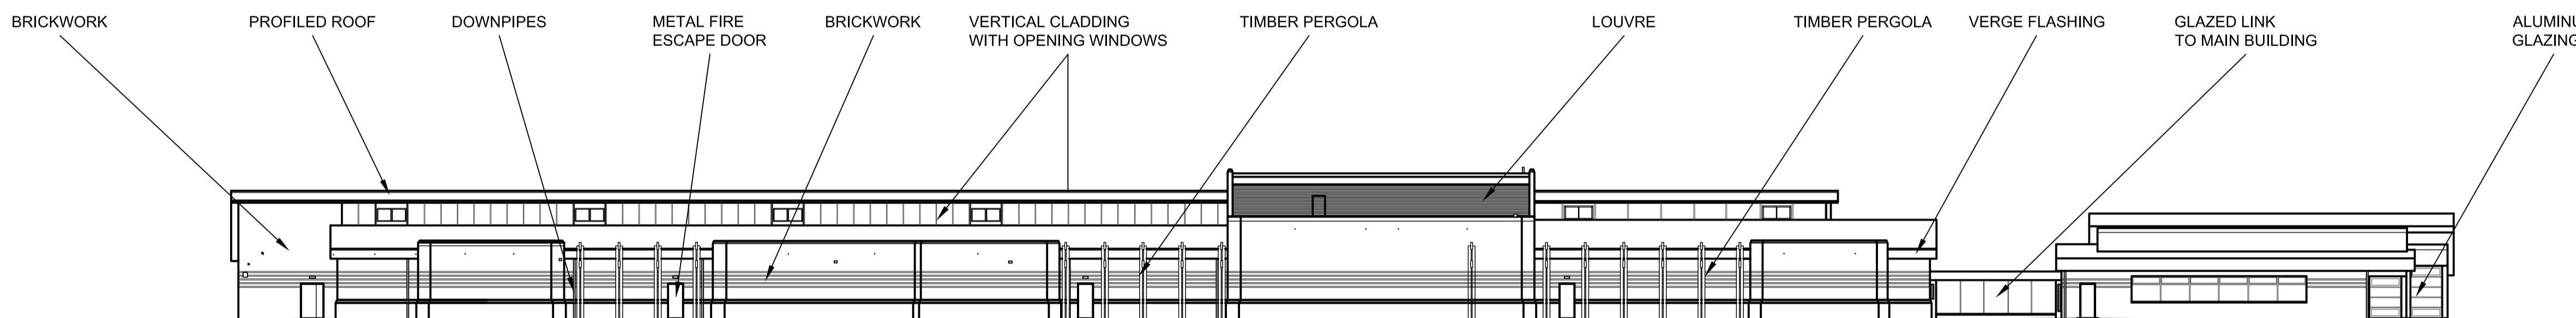

NORTH ELEVATION

1:250

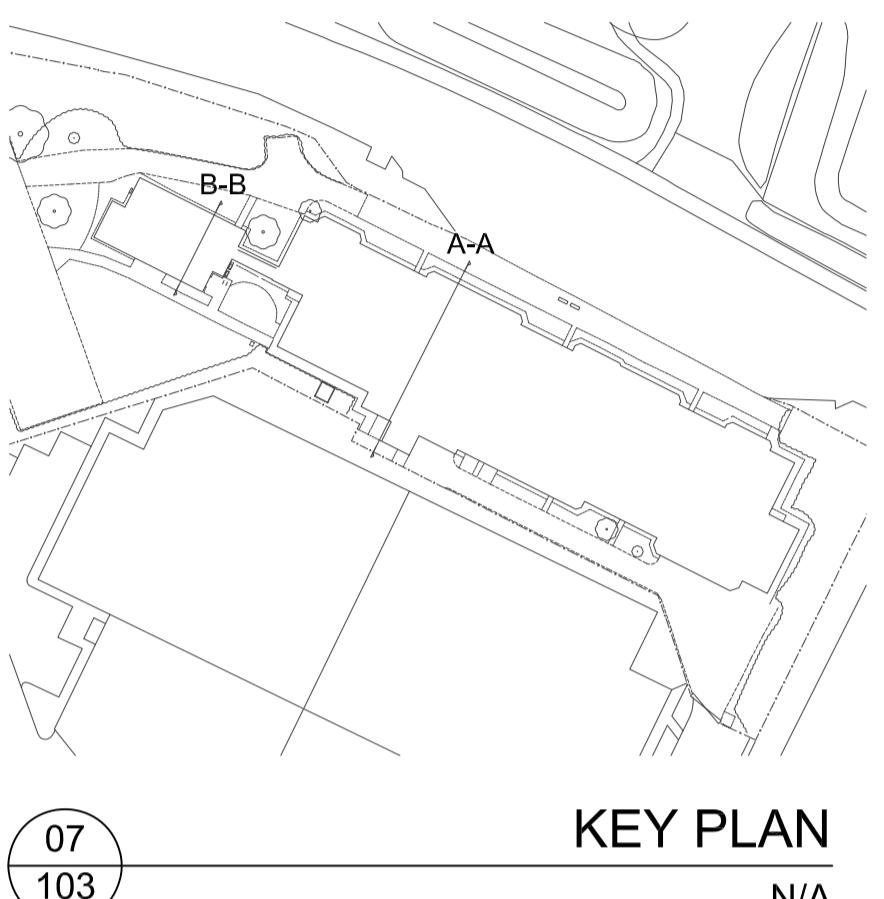


07

103


KEY PLAN

N/A

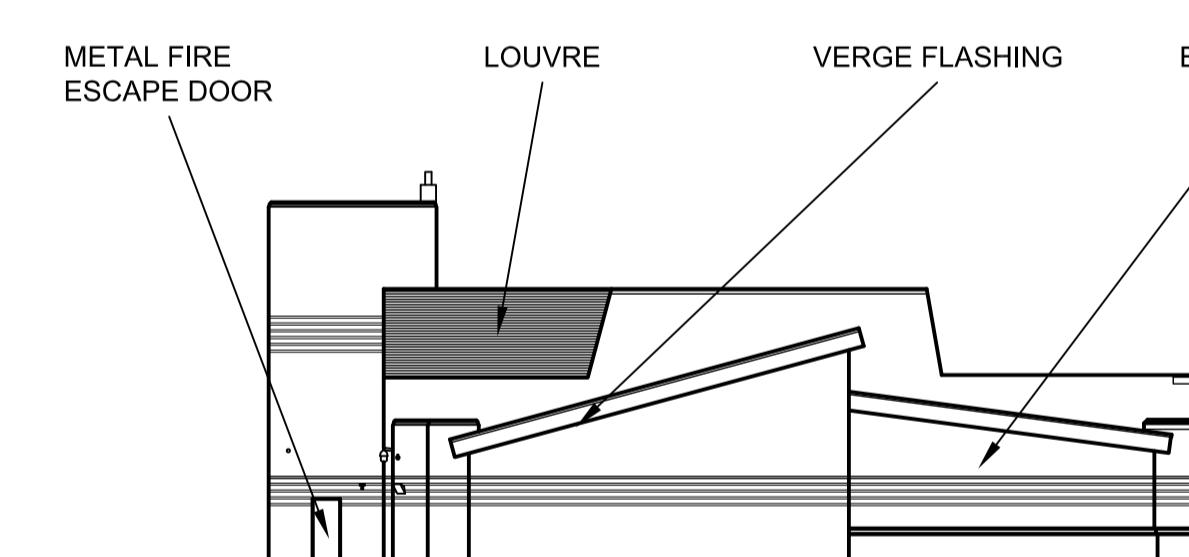

EAST ELEVATION

1:250

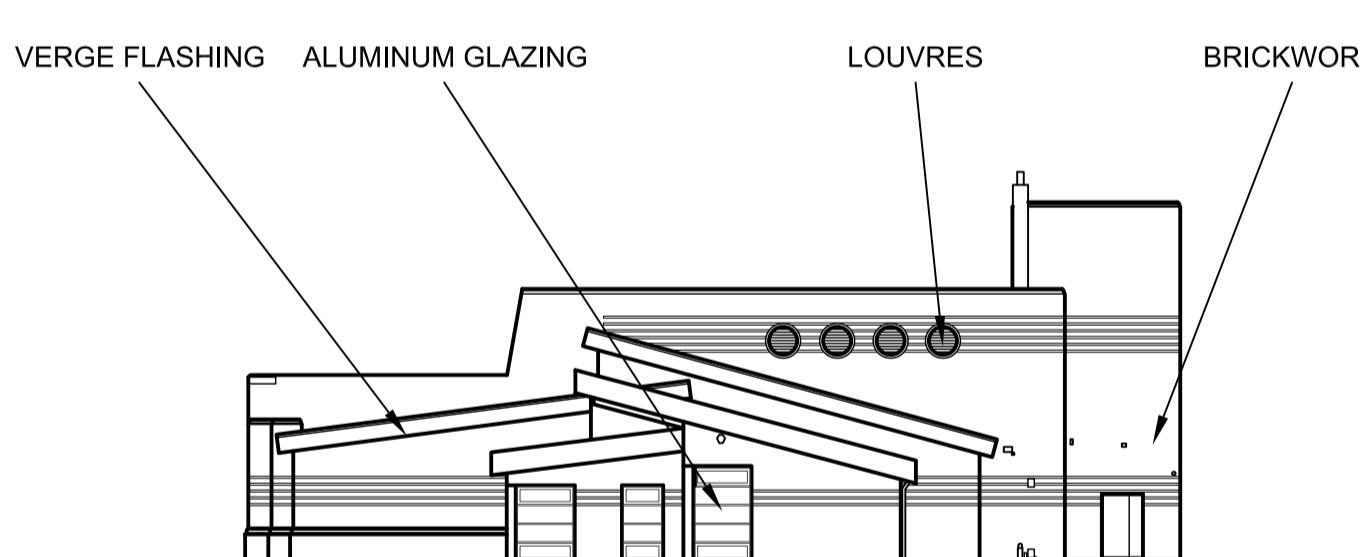


WEST ELEVATION

1:250

0 5 10 20 50 m


0 5 10 20 m

REV	DATE	NOTE	DRAW	CHCK

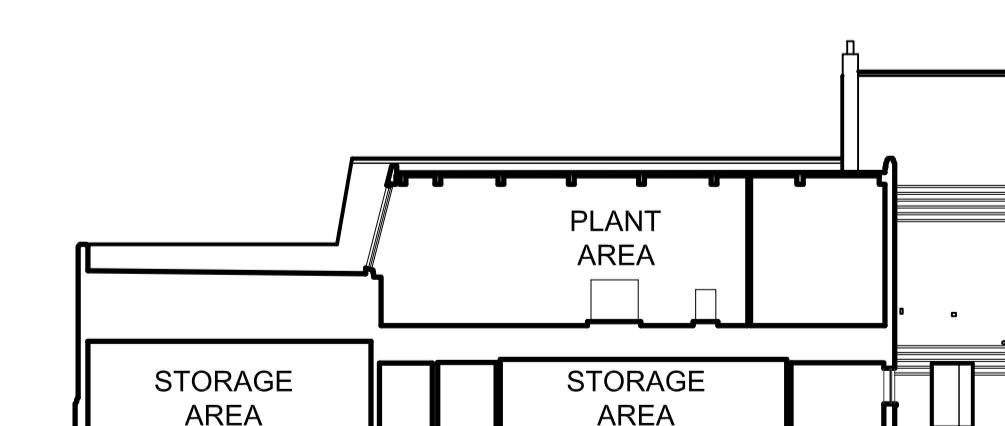

SECTION A-A

1:250

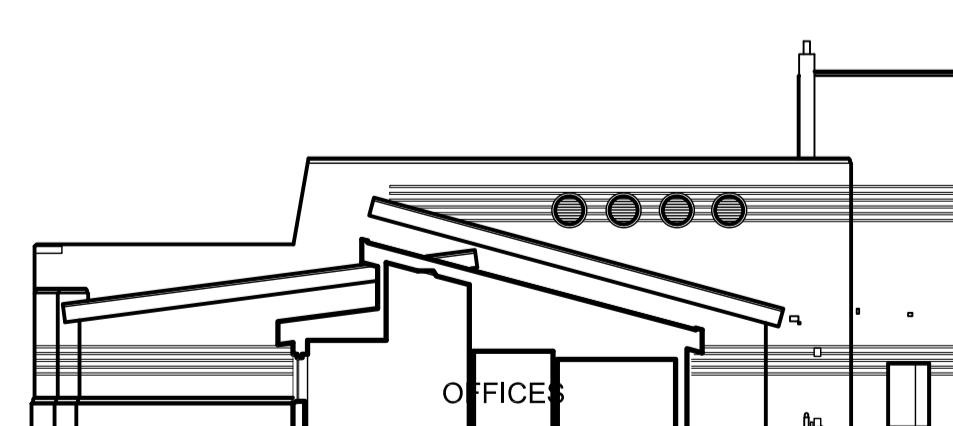

SECTION B-B

1:250



MICHAEL  
SPARKS  
ASSOCIATES

CHARTERED ARCHITECTS

11 PLATO PLACE  
ST DIONIS ROAD  
LONDON SW6 4TU

TELEPHONE 020 7736 6162  
FAX 020 7736 3956  
www.msa-architects.co.uk



PROLOGIS

TITLE  
DAWLEY RD, HAYES

DRAWING  
EXISTING ELEVATIONS & SECTIONS

CLIENT  
PROLOGIS UK LTD

DATE  
JULY 2022

SCALE  
1:250@A1:1:500@A3 PF

STATUS  
PLANNING

DRAWN  
CHECKED  
PW

DRAWING NUMBER  
31515-PL-103