

## AREA SCHEDULE


GIA (Areas based on Hollis survey)

UNIT	sqm	sqft
Unit (inc Stair to	2,134	22,970
Offices	231	2,480
<b>TOTAL</b>	<b>2,365</b>	<b>25,450</b>

SITE AREA	Ha	acres
	0.829	2.049

CAR PARKING SPACES TOTAL  
NEW LEVEL ACCESS DOORS  
EXISTING LEVEL ACCESS DOORS  
HGV PARKING SPACES TOTAL


26  
2  
5  
6

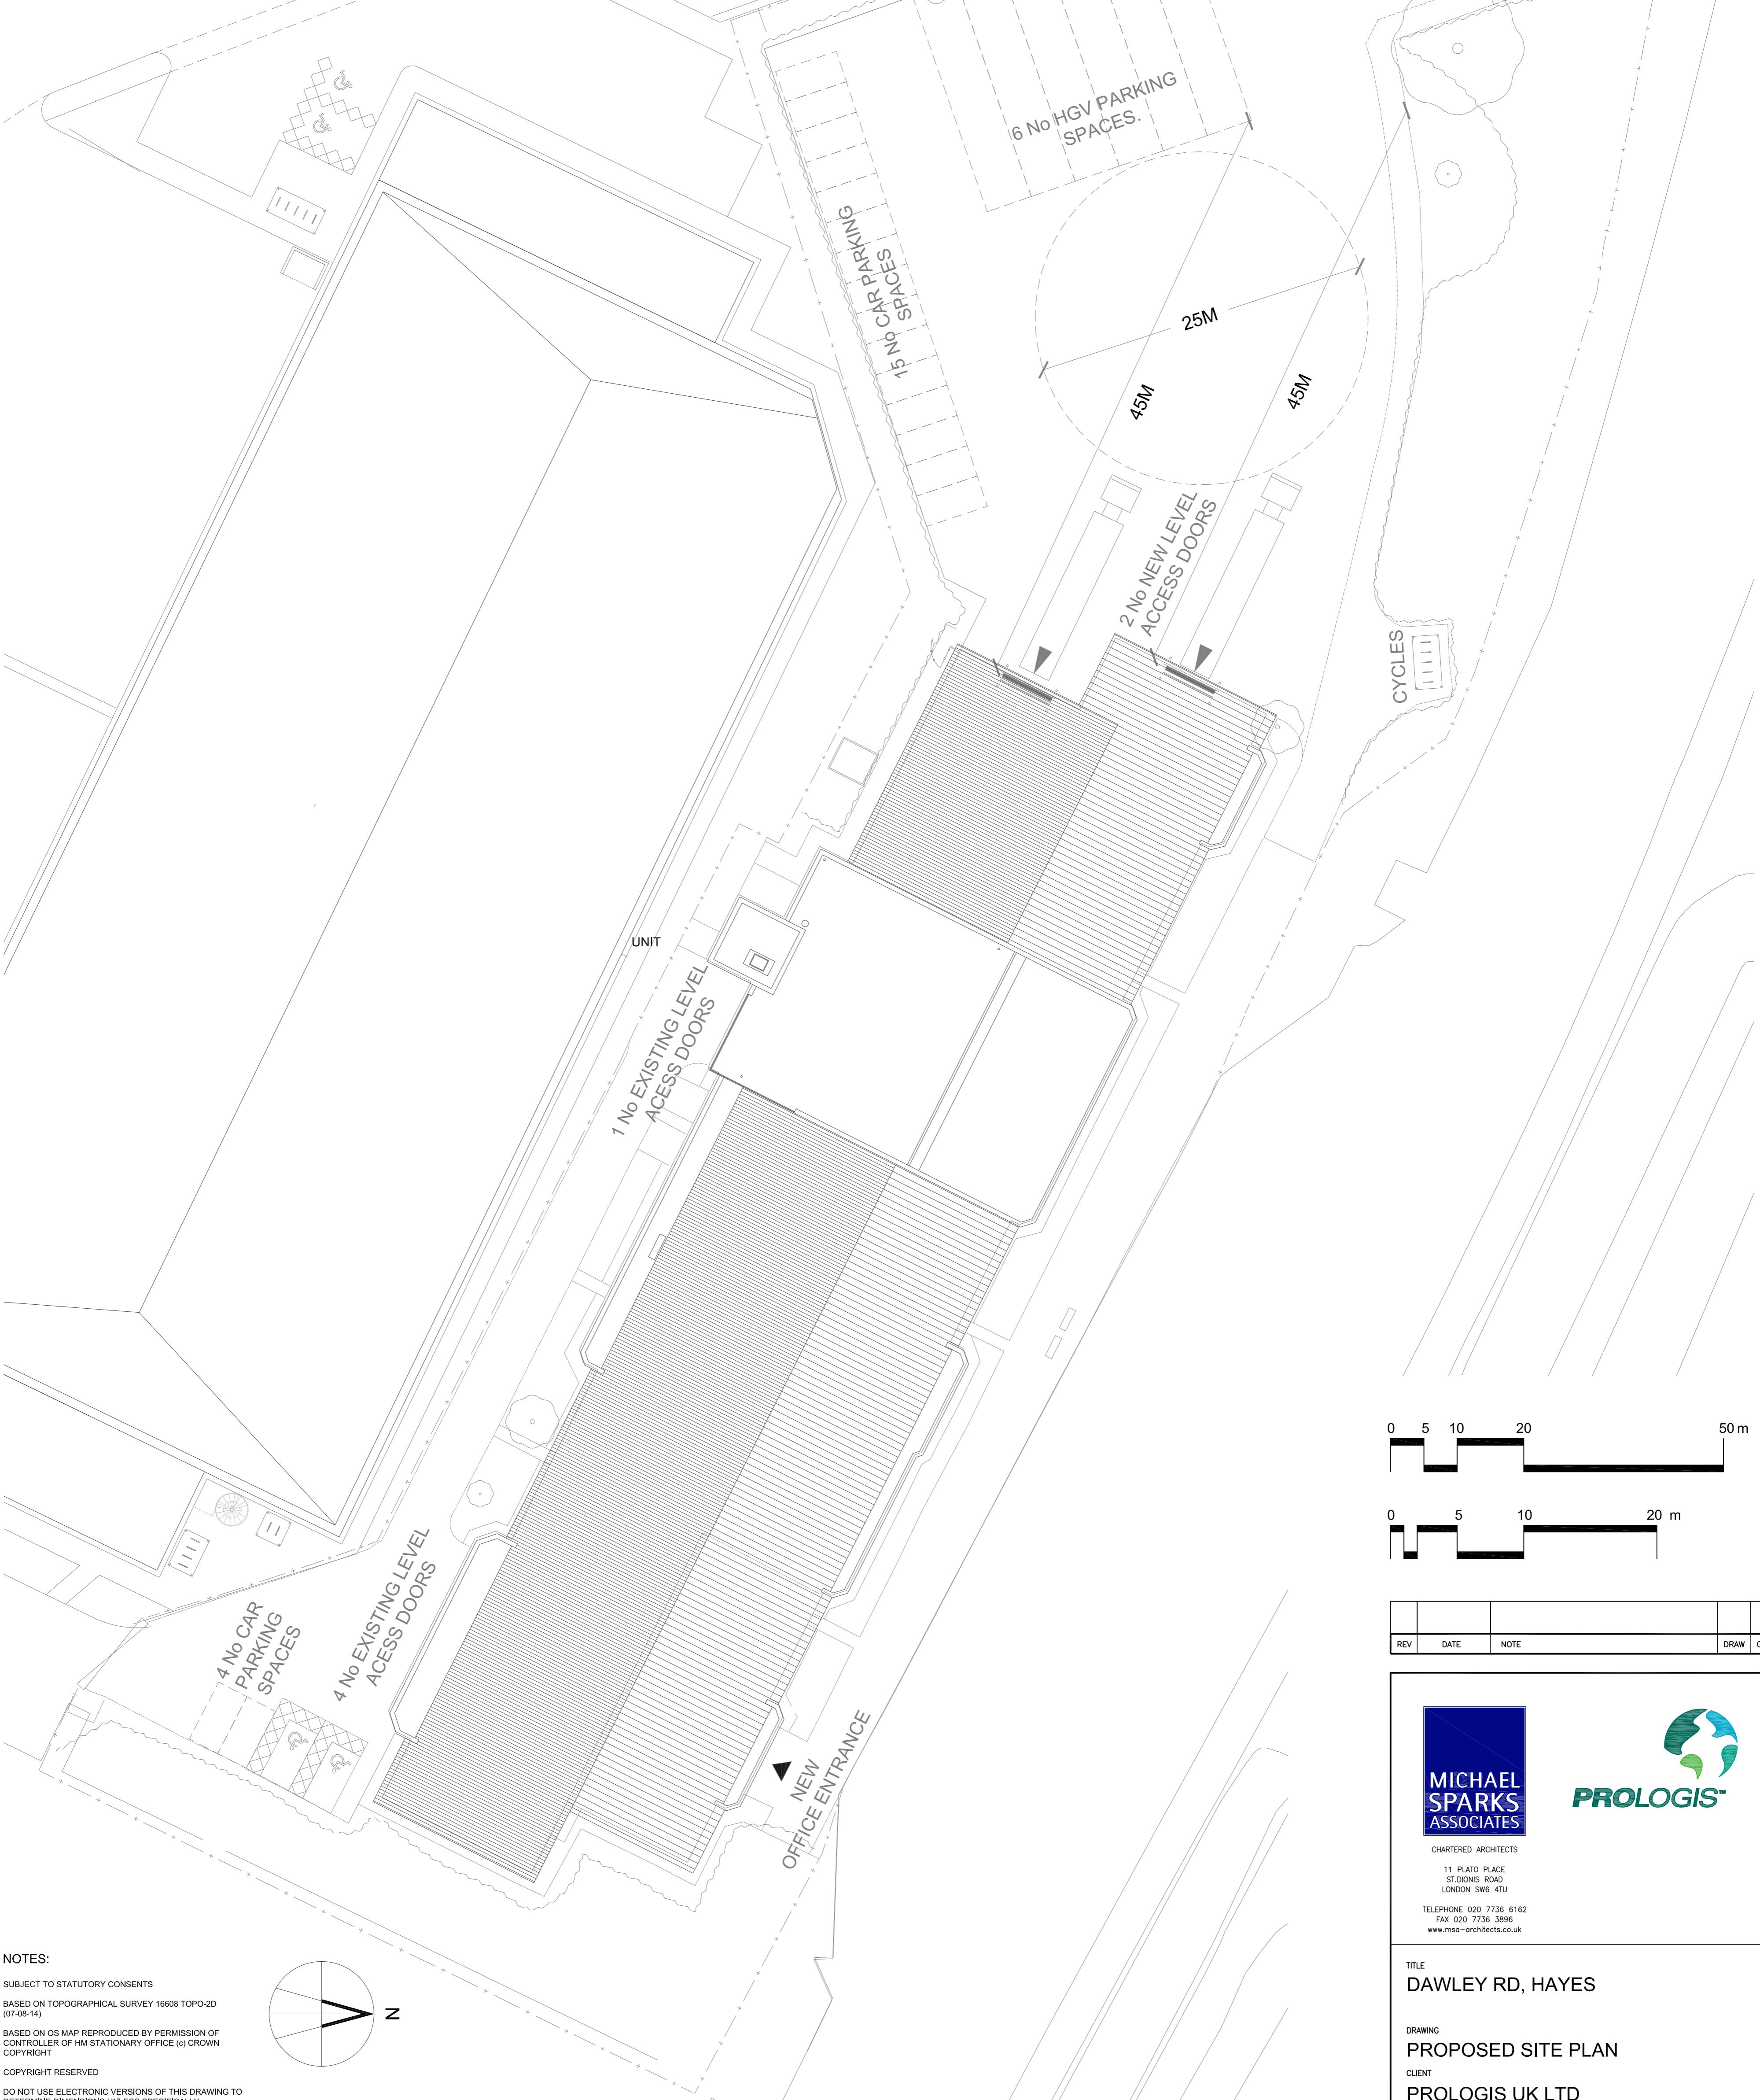

BASED ON HOLLIS GLOBAL'S  
SITE PLAN AND FLOOR PLANS.  
REF: 91748-HLS-00-M2-G-10200-A7-01, 91748-HLS-00-RT-M2-G-10200-A7-01,  
91748-HLS-00-ZA-M2-G-10104-A7-01 & 91797-HLS-00-GF-M2-G-10200-A7-01.  
DATED: 12.10.2020.

SITE LAYOUT PLAN

1:250

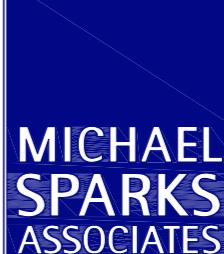			
11 PLATO PLACE ST. DIONIS ROAD LONDON SW6 4TU TELEPHONE 020 7736 6162 FAX 020 7736 3896 www.msa-architects.co.uk			
TITLE <b>DAWLEY RD, HAYES</b>			
DRAWING <b>PROPOSED SITE PLAN</b>			
CLIENT <b>PROLOGIS UK LTD</b>			
DATE	SCALE	DRAWN	
JULY 2022	1:250@A1/1:500@A3	PF	
STATUS	CHECKED		
PLANNING	PW		
DRAWING NUMBER <b>31515-PL-104</b>			