



1. VIEW TOWARDS THE EXISTING OFFICES



2. VIEW TOWARDS THE EXISTING CAR PARK



3. VIEW OF EXISTING CAR PARK



4. VIEW FROM OFFICE TOWARDS THE CAR PARK



5. VIEW TOWARDS THE CANAL



6. VIEW ALONGSIDE THE CANAL TOWARDS THE OFFICES



9. VIEW OF ROOF AREA TOWARDS EXISTING OFFICE




10. VIEW OF ROOF AREA TO MAIN BUILDING



7. VIEW ALONGSIDE THE CANAL BY PROPOSED NEW OFFICE ENTRANCE



11. VIEW OF EXISTING LOADING DOORS

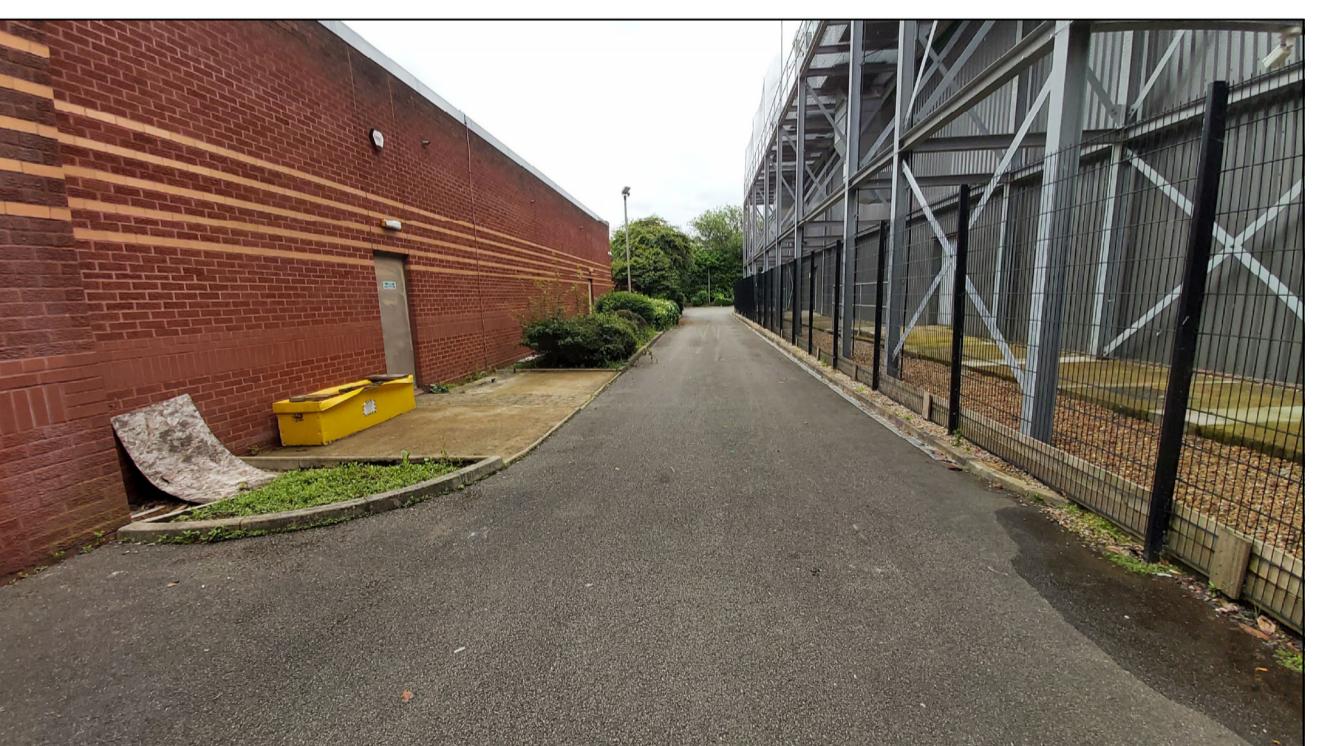

8. VIEW ALONG SOUTHERN ELEVATION AND SERVICE CORRIDOR



12. VIEW ALONG SOUTHERN ELEVATION AND SERVICE CORRIDOR

NOTES:

SUBJECT TO STATUTORY CONSENTS

BASED ON TOPOGRAPHICAL SURVEY 16608 TOPO-2D

(07-08-14)

BASED ON OS MAP REPRODUCED BY PERMISSION OF


CONTROLLER OF HM STATIONERY OFFICE (c) CROWN

COPYRIGHT RESERVED

DO NOT USE ELECTRONIC VERSIONS OF THIS DRAWING TO DETERMINE DIMENSIONS UNLESS SPECIFICALLY AUTHORISED BY MICHAEL SPARKS ASSOCIATES

IF USING AN ELECTRONIC VERSION OF THIS DRAWING FIGURED DIMENSIONS TAKE PRIORITY AND NOTIFY MICHAEL SPARKS ASSOCIATES OF ANY DISCREPANCIES

BASED ON: HOLLIS GLOBAL'S:
SITE PLAN AND FLOOR PLANS
REF: 91748-HLS-00-01-M2-G-10200-A7-01, 91748-HLS-00-R1-M2-G-10200-A7-01,
91748-HLS-00-Z0-M2-G-10104-A7-01 & 91797-HLS-00-GF-M2-G-10200-A7-01.
DATED: 12.10.2020.

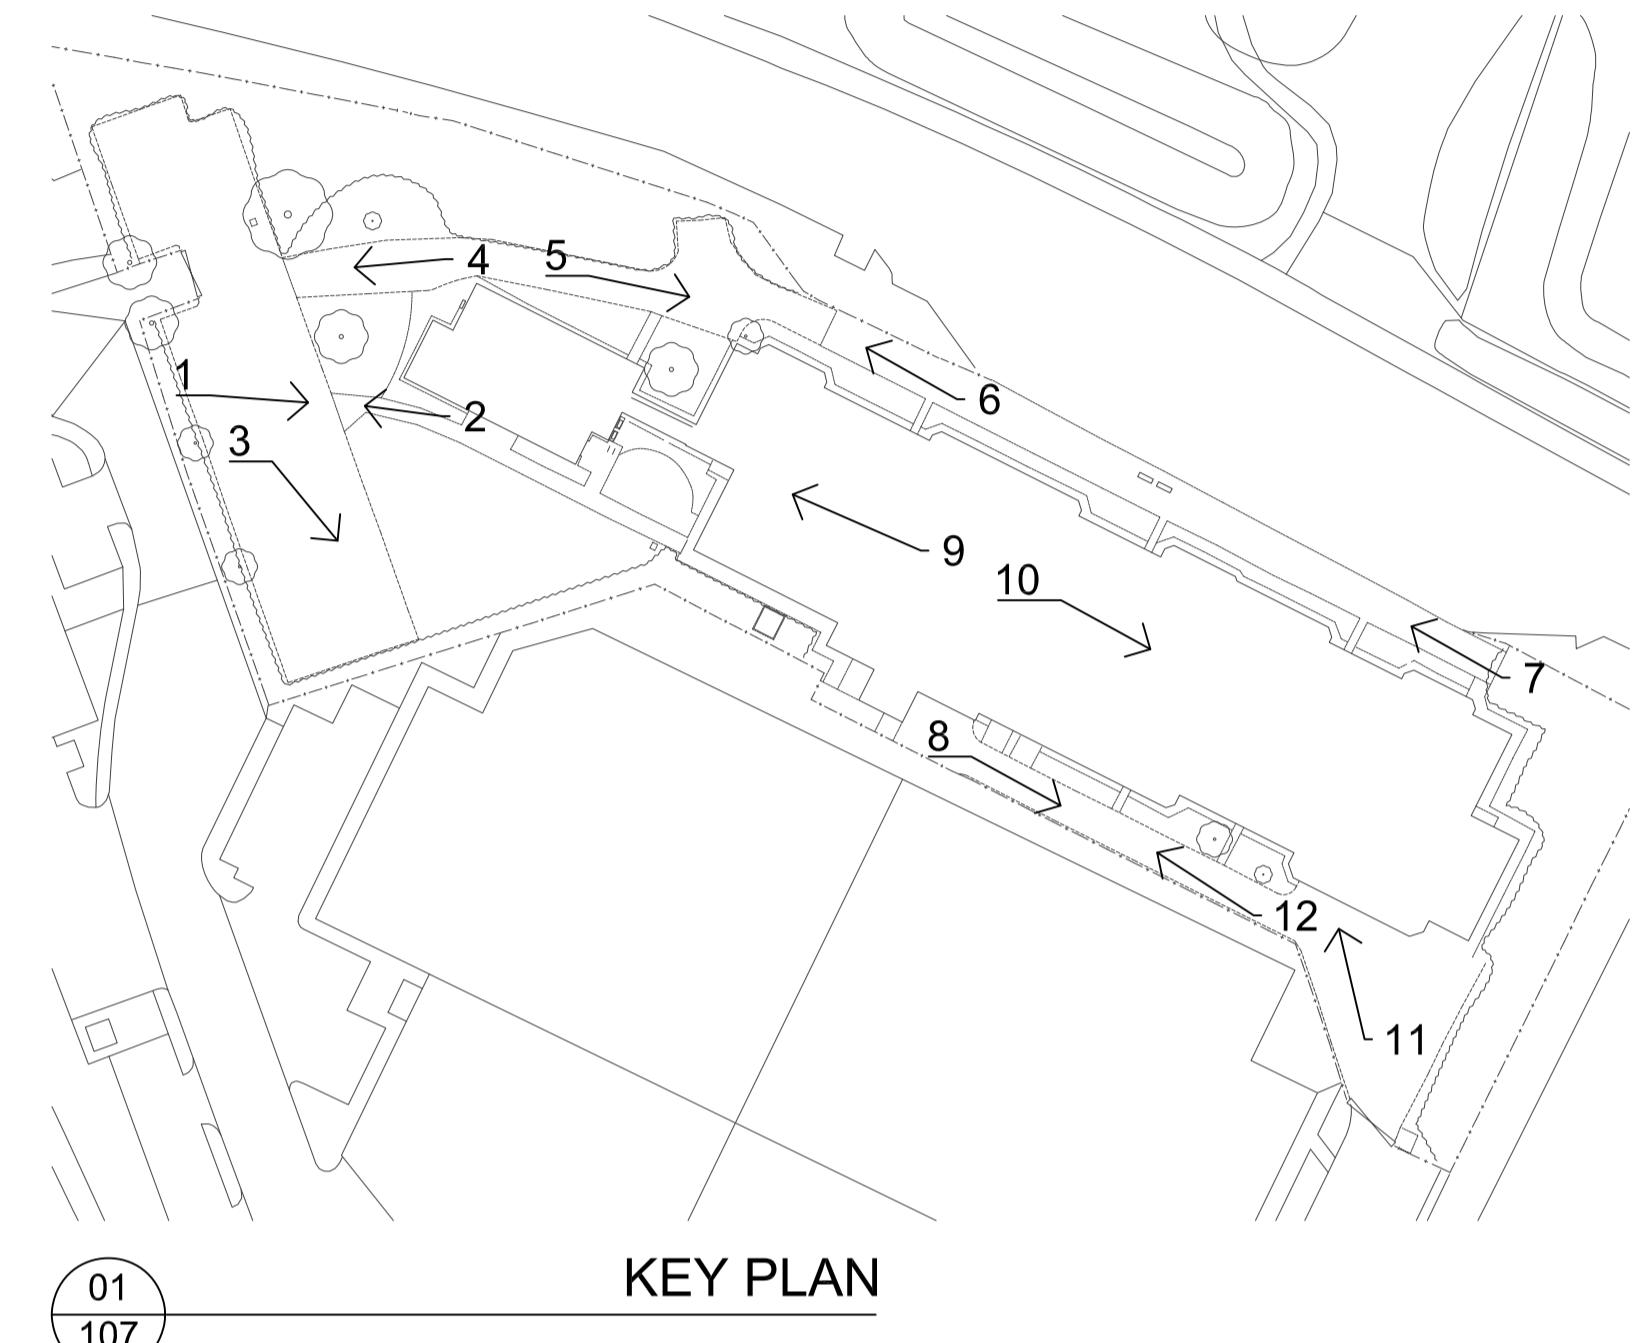

REV	DATE	NOTE	DRAW CHCK



CHARTERED ARCHITECTS

11 PLATO PLACE
ST DIONIS ROAD
LONDON SW6 4TU

TELEPHONE 020 7736 6162
FAX 020 7736 3896
www.msa-architects.co.uk



MICHAEL
SPARKS
ASSOCIATES

CHARTERED ARCHITECTS

11 PLATO PLACE
ST DIONIS ROAD
LONDON SW6 4TU

TELEPHONE 020 7736 6162
FAX 020 7736 3896
www.msa-architects.co.uk

TITLE
DAWLEY RD, HAYES

DRAWING
SITE PHOTOGRAPHS

CLIENT
PROLOGIS UK LTD

DATE	SCALE	DRAWN
JULY 2022	N/A	PF

STATUS	CHECKED
PLANNING	PW

DRAWING NUMBER
31515-PL-107