


03
117

BIN STORE EXAMPLE


N/A

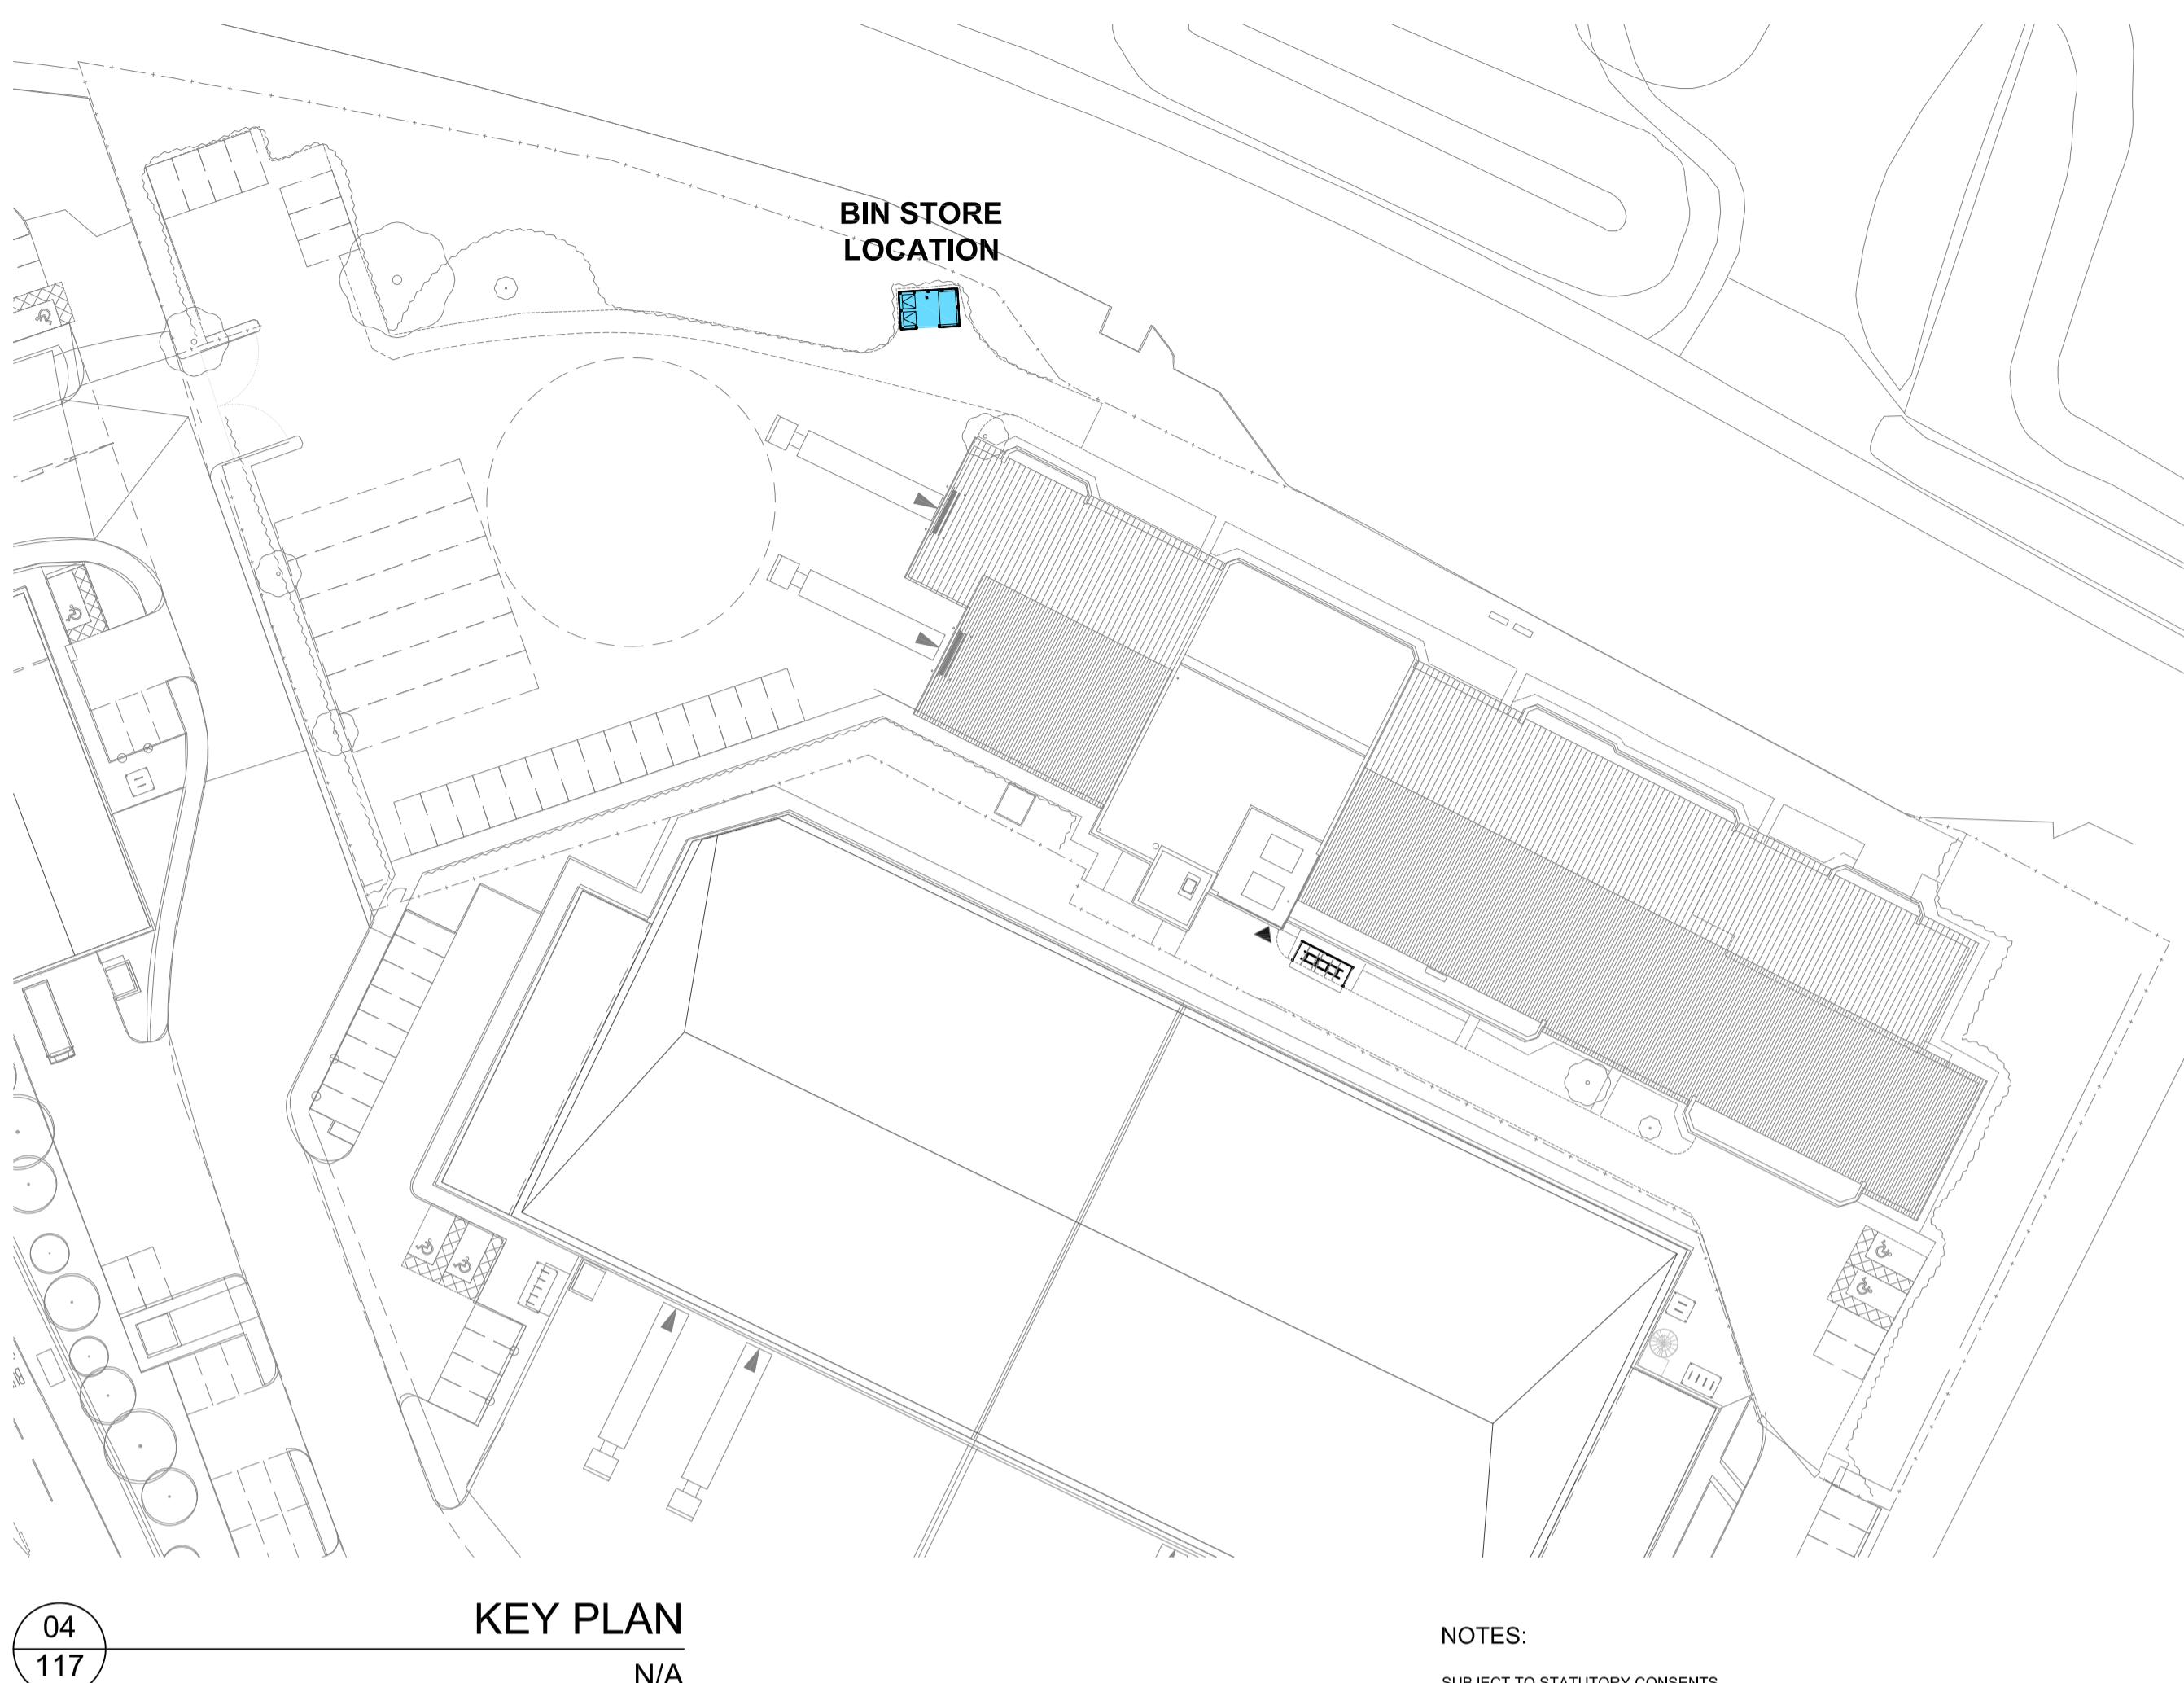

NOTES:
 SUBJECT TO STATUTORY CONSENTS
 BASED ON TOPOGRAPHICAL SURVEY 16608 TOPO-2D
 (07-08-14)
 BASED ON OS MAP REPRODUCED BY PERMISSION OF
 CONTROLLER OF HM STATIONERY OFFICE (c) CROWN
 COPYRIGHT
 COPYRIGHT RESERVED
 DO NOT USE ELECTRONIC VERSIONS OF THIS DRAWING TO
 DETERMINE DIMENSIONS UNLESS SPECIFICALLY
 AUTHORISED BY MICHAEL SPARKS ASSOCIATES
 IF USING AN ELECTRONIC VERSION OF THIS DRAWING
 FIGURED DIMENSIONS TAKE PREDENCE AND NOTIFY
 MICHAEL SPARKS ASSOCIATES OF ANY DISCREPANCIES

BASED ON: HOLLIS GLOBAL'S.
 SITE PLAN AND FLOOR PLANS.
 REF: 91748-HLS-00-01-M2-G-10200-A7-01, 91748-HLS-00-R1-M2-G-10200-A7-01,
 91748-HLS-00-20-M2-G-10104-A7-01 & 91797-HLS-00-GF-M2-G-10200-A7-01.
 DATED: 12.10.2020.

-	09.06.2023	FIRST ISSUE	SDD	PW
REV	DATE	NOTE	DRAW	CHCK

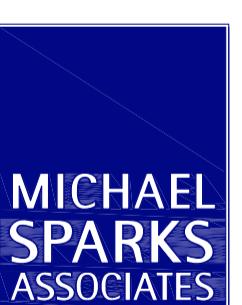

MICHAEL
SPARKS
ASSOCIATES

CHARTERED ARCHITECTS

11 PLATO PLACE
ST DIONIS ROAD
LONDON SW6 4TU

TELEPHONE 020 7736 6162
FAX 020 7736 3956
www.msa-architects.co.uk



PROLOGIS®

TITLE

DAWLEY RD, HAYES

DRAWING

PROPOSED REFUSE PROVISION

CLIENT

PROLOGIS UK LTD

DATE	SCALE	DRAWN
JUNE 2023	1:20@A1	PF
STATUS	CHECKED	
PLANNING	PW	

DRAWING NUMBER
31515-PL-117