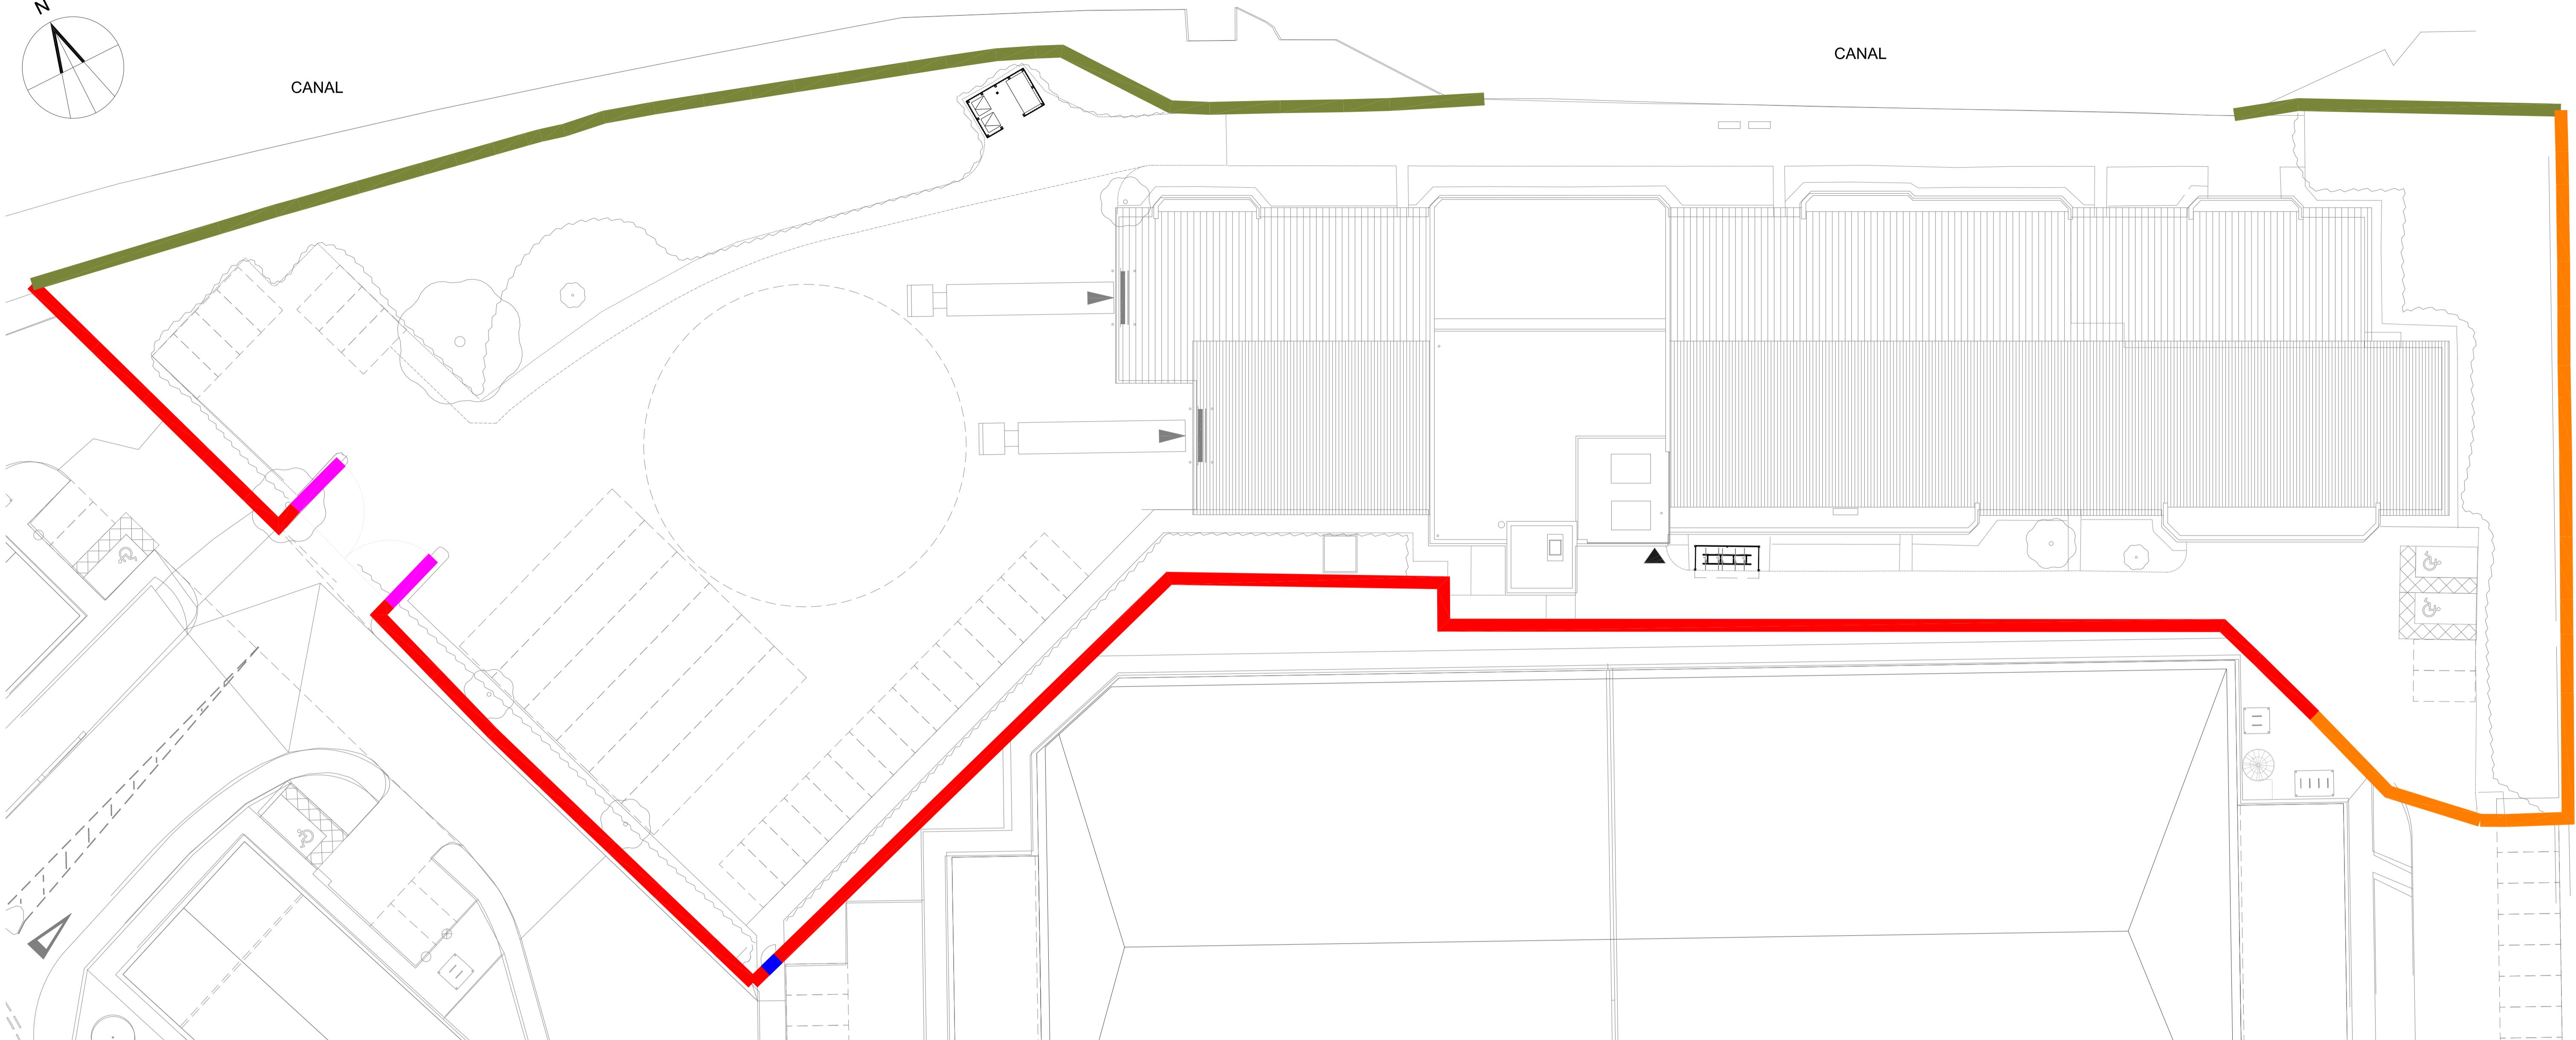


CANAL

CANAL

01
119

KEY

EXISTING PALADIN FENCING




EXAMPLE OF PROPOSED PALADIN GATES



PROPOSED PALADIN PEDESTRIAN GATE



EXISTING PALISADE FENCING TO BOUNDARY OUTSIDE AND WITHIN DENSE LANDSCAPING

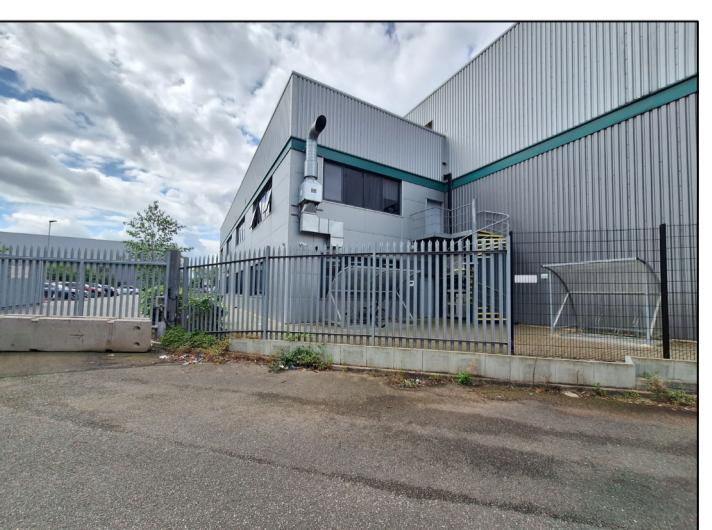

EXISTING CHAIN LINK FENCING LOCATED WITHIN DENSE LANDSCAPING

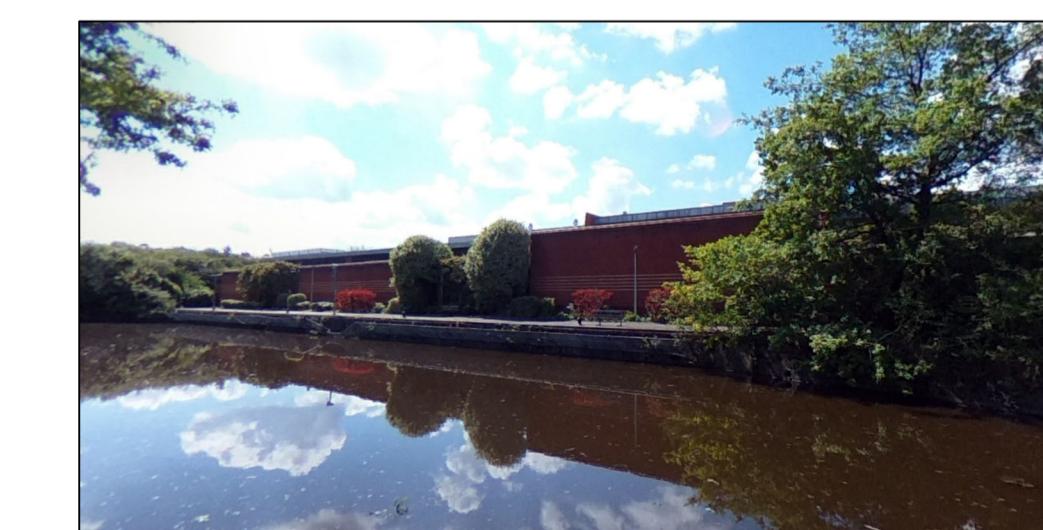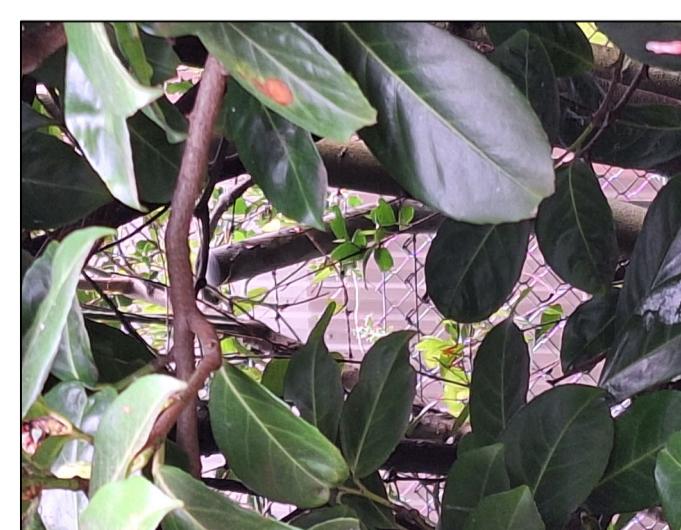

NOTES:

SUBJECT TO STATUTORY CONSENTS

BASED ON TOPOGRAPHICAL SURVEY 16608 TOPO-2D (07-08-14)

BASED ON OS MAP REPRODUCED BY PERMISSION OF CONTROLLER OF HM STATIONERY OFFICE (C) CROWN COPYRIGHT

COPYRIGHT RESERVED

DO NOT USE ELECTRONIC VERSIONS OF THIS DRAWING TO DETERMINE DIMENSIONS UNLESS SPECIFICALLY AUTHORISED BY MICHAEL SPARKS ASSOCIATES

IF USING AN ELECTRONIC VERSION OF THIS DRAWING FIGURED DIMENSIONS TAKE PRIORITY AND NOTIFY MICHAEL SPARKS ASSOCIATES OF ANY DISCREPANCIES

BASED ON HOUSES GLOBAL SITE PLAN AND FLOOR PLANS.
REF: 91748-HLS-00-01-M2-G-10200-A7-01, 91748-HLS-00-R1-M2-G-10200-A7-01,
91748-HLS-00-Z0-M2-G-10104-A7-01 & 91797-HLS-00-GF-M2-G-10200-A7-01.
DATED: 12.10.2020.

-	09.06.2023	FIRST ISSUE	SDD	PW
REV	DATE	NOTE	DRAW	CHCK



MICHAEL SPARKS ASSOCIATES

CHARTERED ARCHITECTS

11 PLATO PLACE
ST DIONIS ROAD
LONDON SW6 4TU
TELEPHONE 020 7736 6162
FAX 020 7736 3956
www.msa-architects.co.uk

PROLOGIS

TITLE DAWLEY RD, HAYES				
DRAWING PROPOSED BOUNDARY CONDITIONS				
CLIENT PROLOGIS UK LTD				
DATE JUNE 2023	SCALE 1:250@A1	DRAWN PF		
STATUS PLANNING	CHECKED PW			
DRAWING NUMBER 31515-PL-119				